


DISCUSSION DRAFT 9-18-2018



IR#	DATE	DESCRIPTION

ARCHITECT: AECOM
 PROJECT CONDOR
 INGLEWOOD, CALIFORNIA
 SHEET: AS-101A
 DATE: 9-18-2018
 SCALE: 1" = 50'-0"
 PROJECT NUMBER: 60545623
 PROJECT LOCATION: INGLEWOOD, CALIFORNIA
 PROJECT DESCRIPTION: CLIPPERS ARENA
 PROJECT PHASE: PRELIMINARY DESIGN
 PROJECT STATUS: DISCUSSION DRAFT
 PROJECT CLIENT: MURPHY'S BOWL LLC
 PROJECT MANAGING AGENT: WILSON MEANY
 PROJECT ARCHITECT: AECOM
 PROJECT CIVIL ENGINEER: D&D ENGINEERING, INC
 PROJECT DRY UTILITY SYSTEMS: BJ PALMER & ASSOCIATES, INC
 PROJECT PARKING: WALKER CONSULTANTS
 PROJECT SHORING ENGINEER: DRS ENGINEERING, INC
 PROJECT REGISTRATION: AECOM
 PROJECT NOT FOR CONSTRUCTION
 PROJECT ISSUE/REVISION: SEE TABLE
 PROJECT KEY PLAN: SEE KEY PLAN
 PROJECT TRUE NORTH: SEE NORTH ARROW
 PROJECT PROJECT NUMBER: 60545623
 PROJECT SHEET TITLE: OVERALL ARCHITECTURAL SITE PLAN
 PROJECT SHEET NUMBER: AS-101A
 PROJECT © 2018 AECOM TECHNICAL SERVICES, INC.

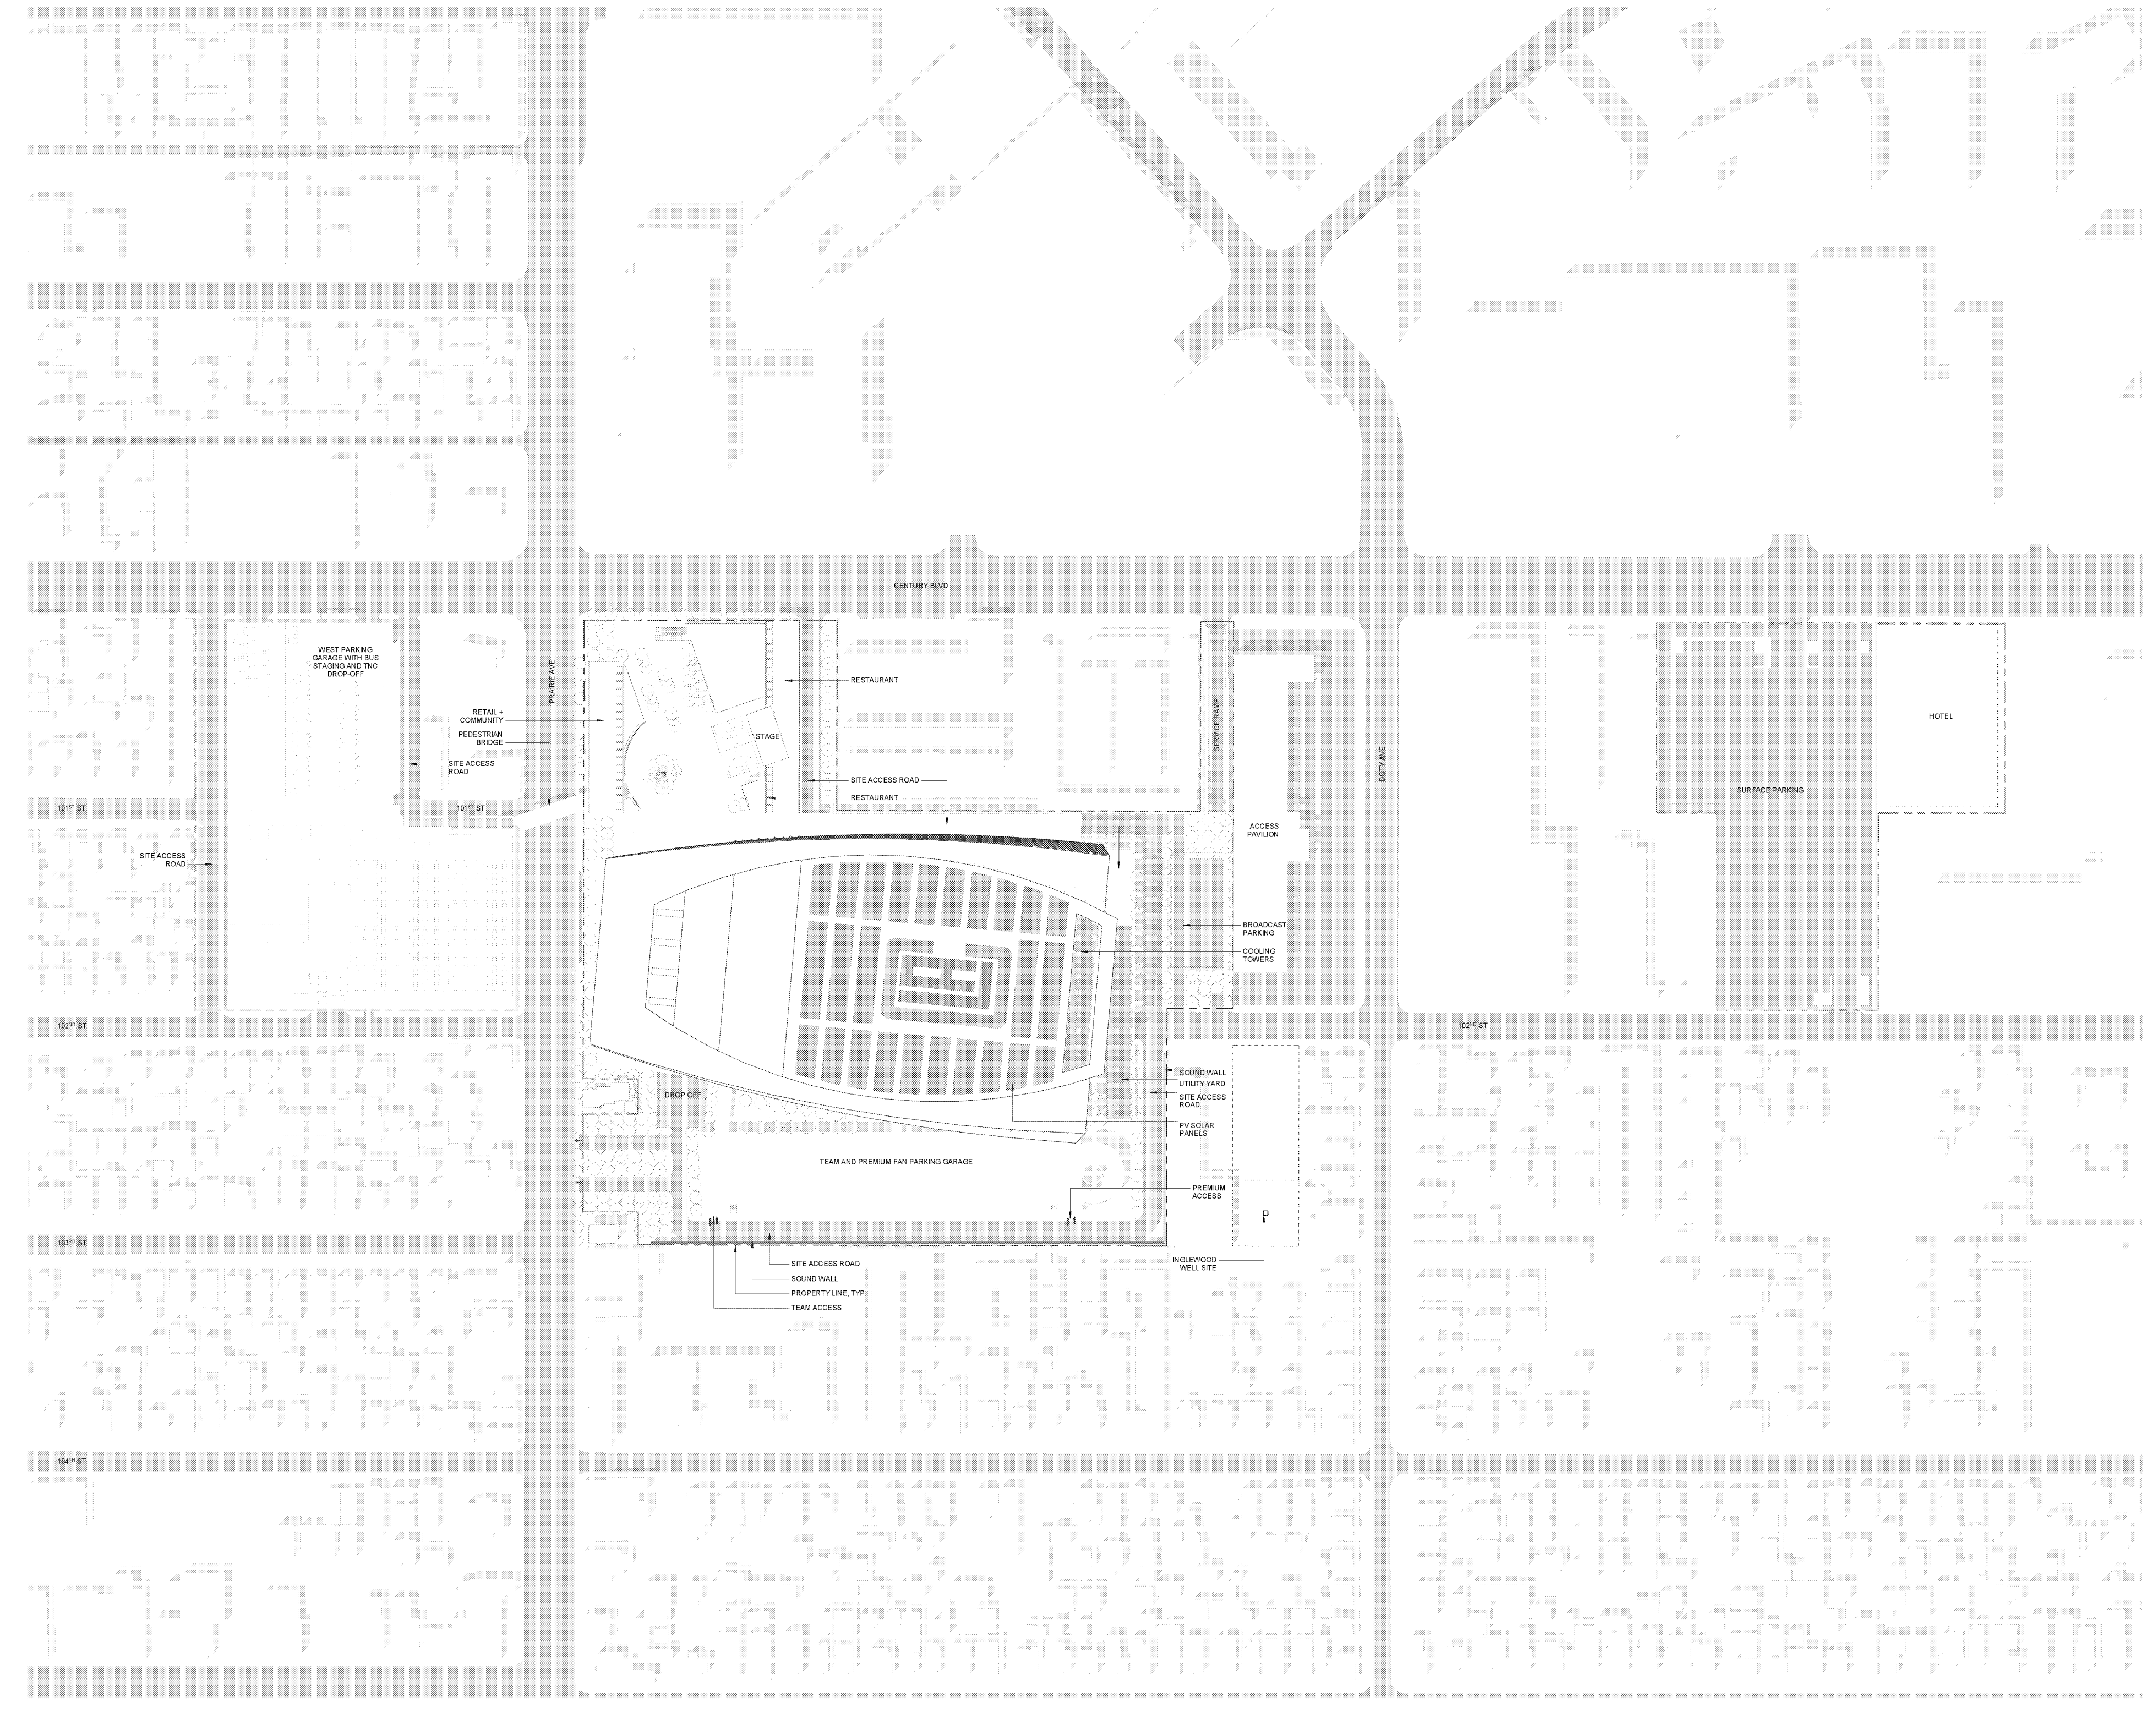

1 SITE PLAN
1" = 50'-0"
0 40 80 160

Project Management Initials: _____
 Design: _____
 Check: _____
 Approved: _____
 Date: _____
 File Name: I:\Projects\2018\09\09\AS-101A.dwg
 Plot Name: I:\Projects\2018\09\09\AS-101A.dwg
 Plot Date: 9/18/2018 10:42:11 AM
 Plot Scale: 1" = 50'-0"
 Plot Orientation: Landscape
 Plot Size: 11x17
 Plot Title: AS-101A
 Plot Description: OVERALL ARCHITECTURAL SITE PLAN
 Plot Client: MURPHY'S BOWL LLC
 Plot Managing Agent: WILSON MEANY
 Plot Architect: AECOM
 Plot Civil Engineer: D&D ENGINEERING, INC
 Plot Dry Utility Systems: BJ PALMER & ASSOCIATES, INC
 Plot Parking: WALKER CONSULTANTS
 Plot Shoring Engineer: DRS ENGINEERING, INC
 Plot Registration: AECOM
 Plot Not For Construction
 Plot Issue/Revision: SEE TABLE
 Plot Key Plan: SEE KEY PLAN
 Plot True North: SEE NORTH ARROW
 Plot Project Number: 60545623
 Plot Sheet Title: OVERALL ARCHITECTURAL SITE PLAN
 Plot Sheet Number: AS-101A
 Plot © 2018 AECOM TECHNICAL SERVICES, INC.