
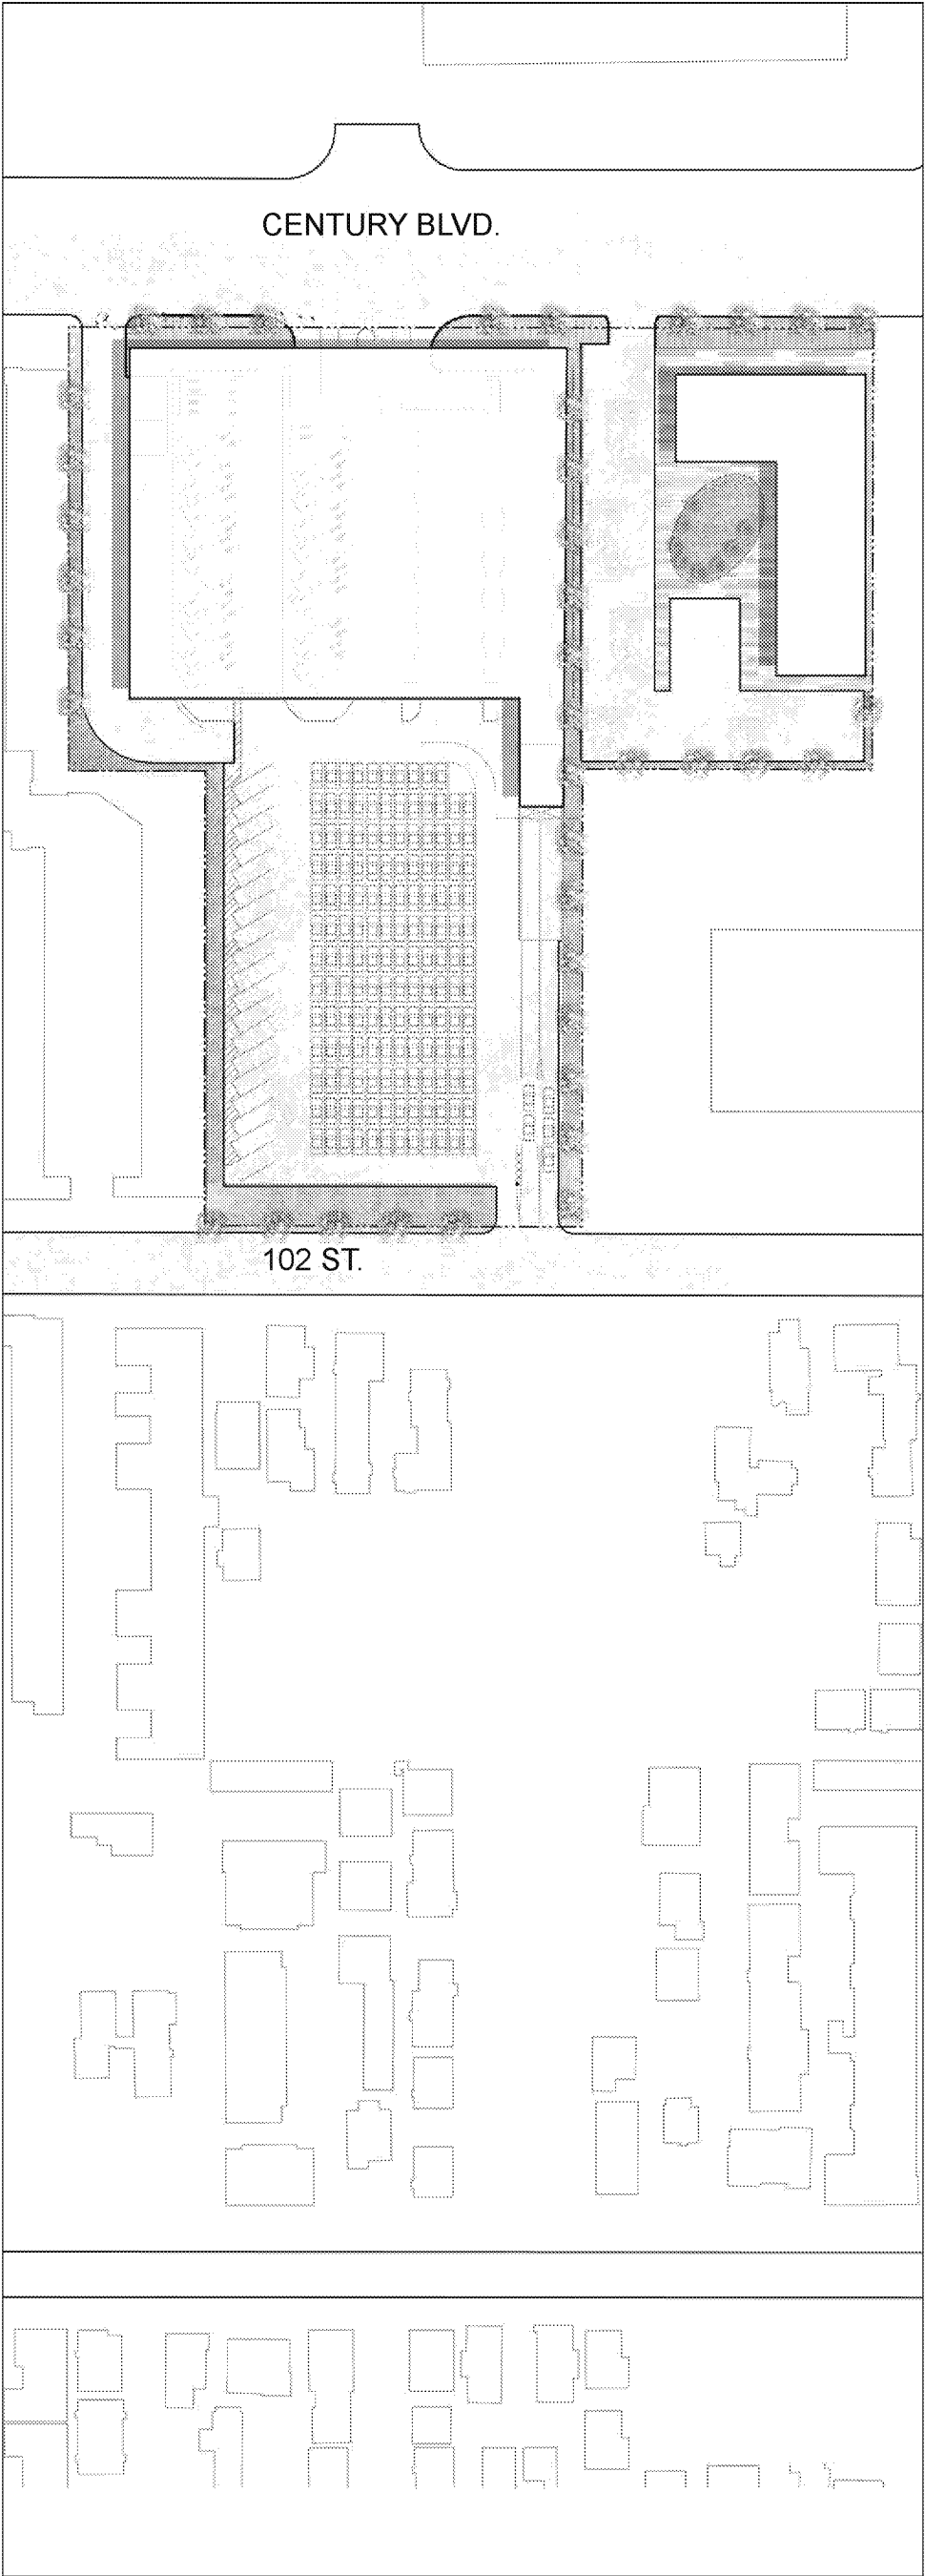


ARCH L-000-A

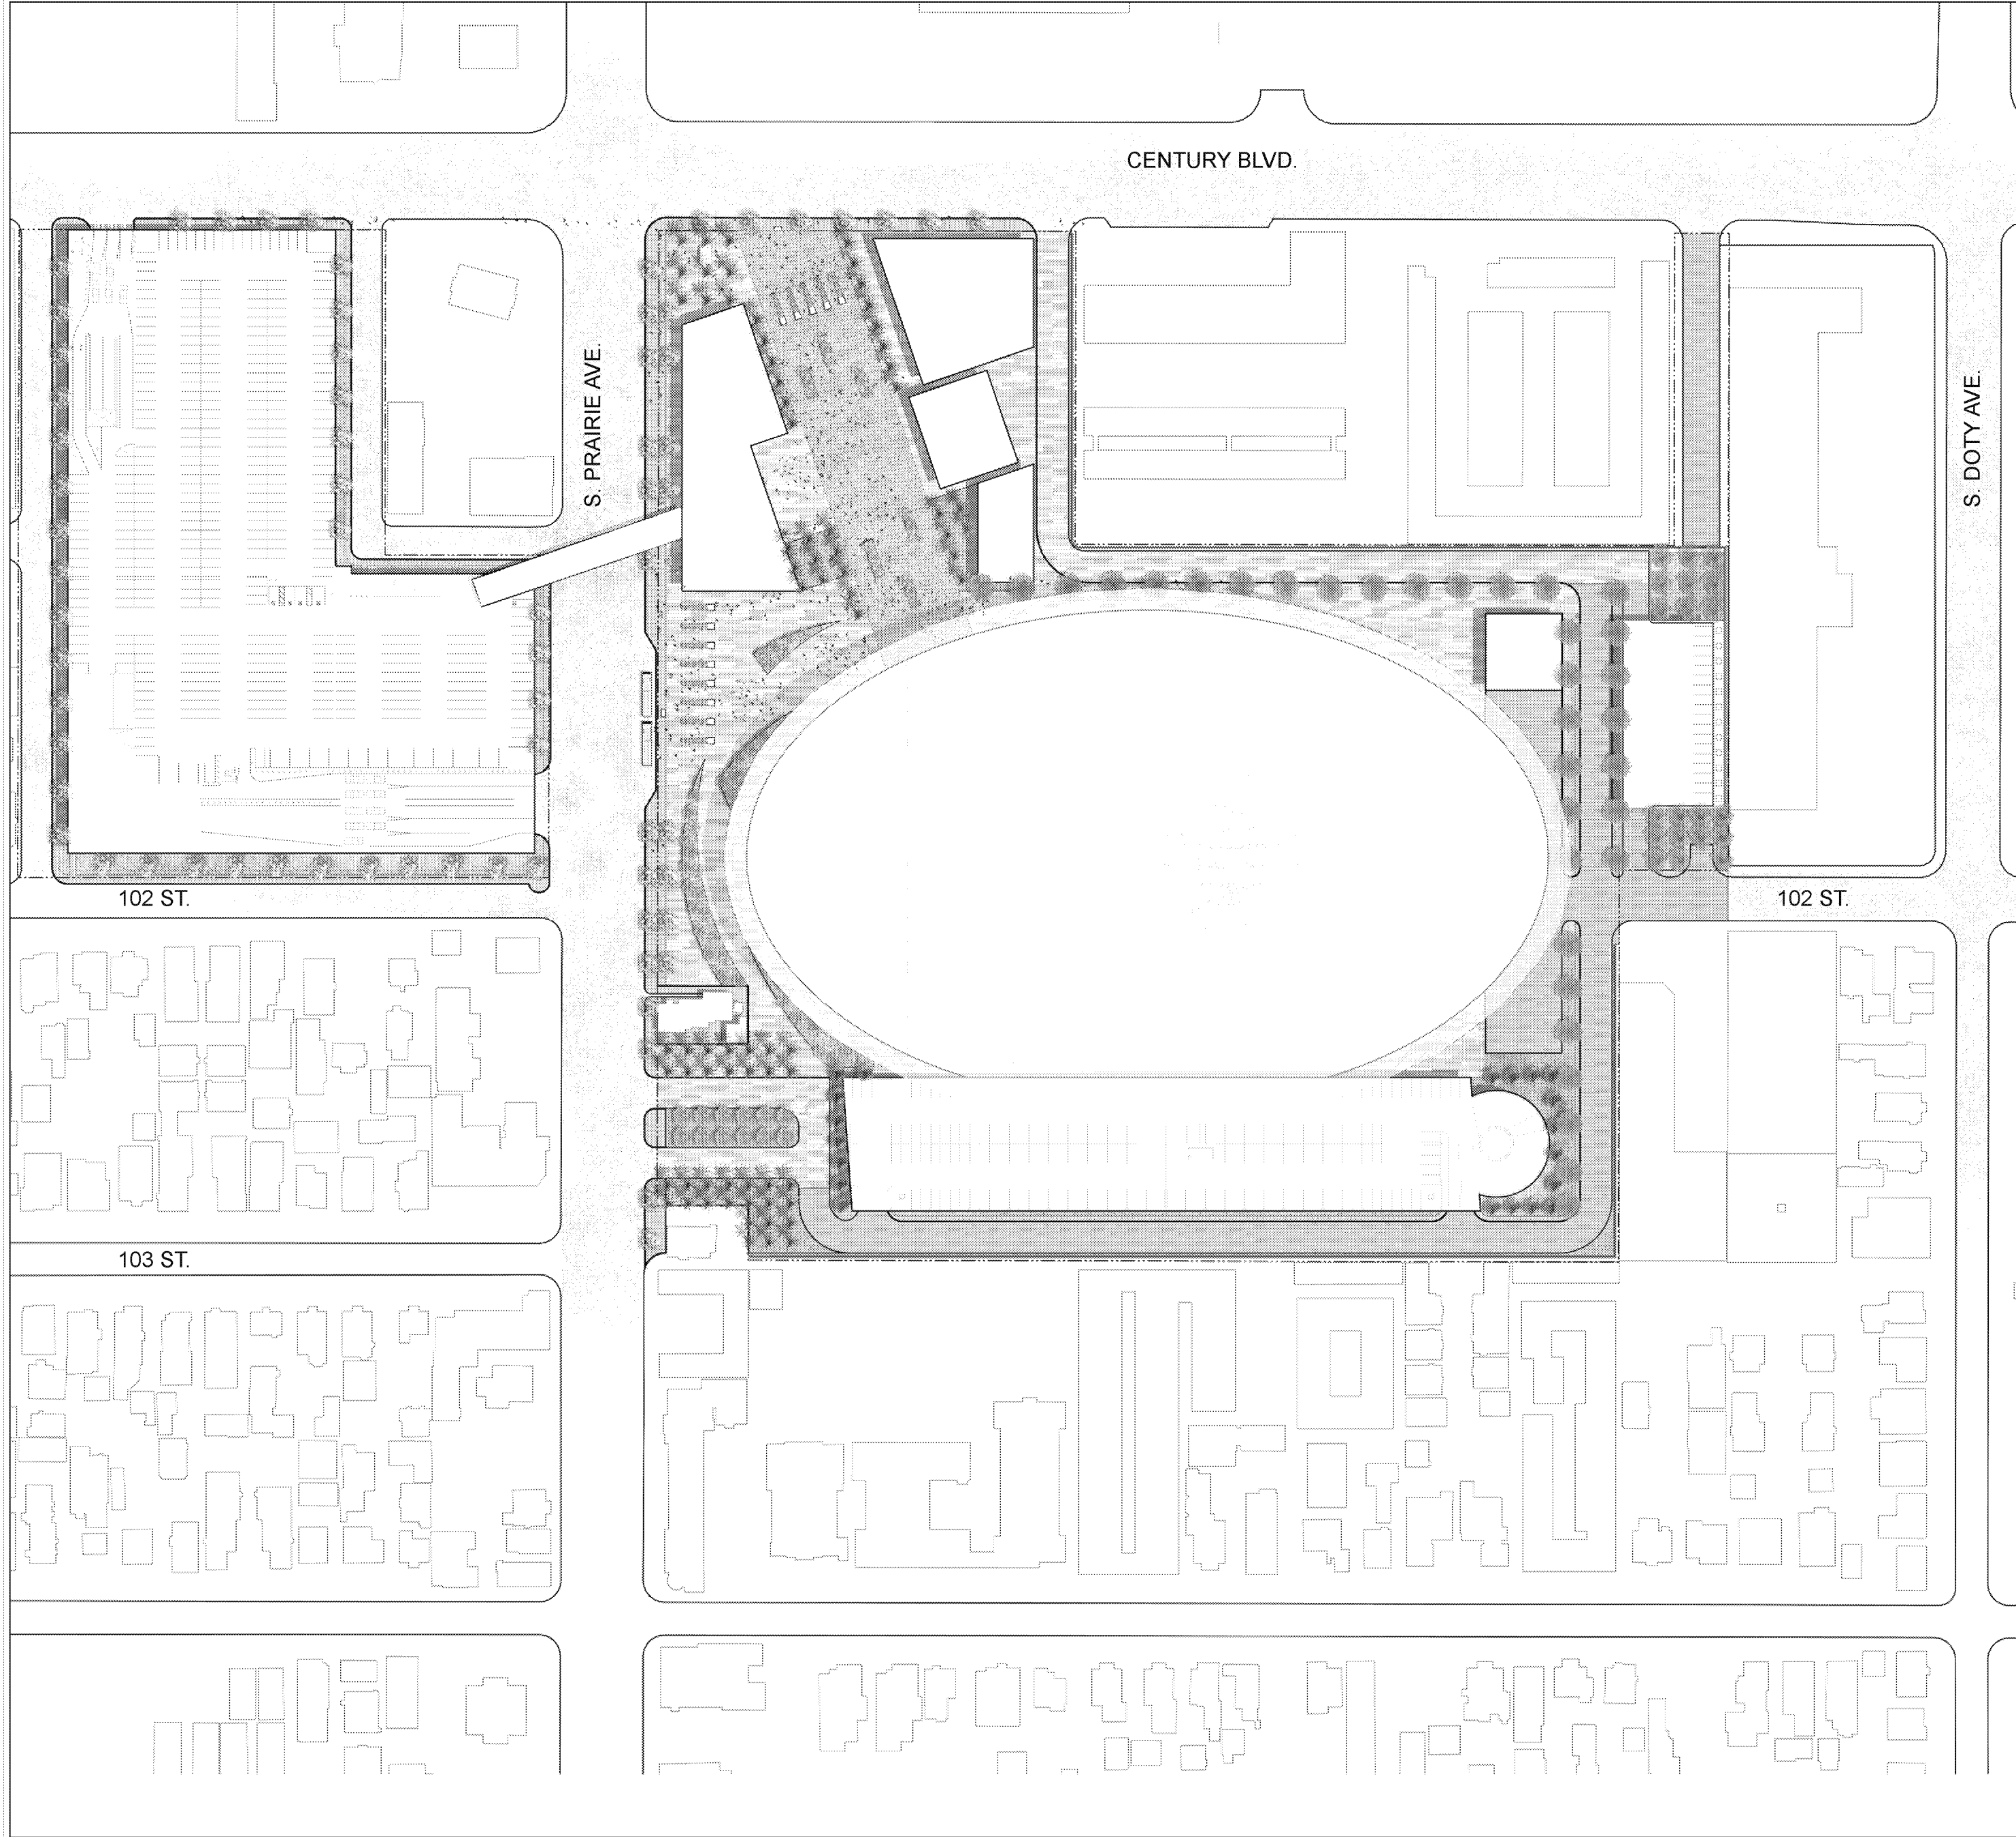

Project Management Initials:
 Designer: JFC
 Checker: CH
 Approver: JFR
 Date: 6/12/2019

PROJECT
PROJECT CONDOR,
INGLEWOOD CALIFORNIA

DEVELOPER
MURPHY'S BOWL
LLC
19468 The 4th St, Suite 2000
Bellevue, WA 98004

DEVELOPER'S MANAGING AGENT
WILSON MEANY
8501 Center Drive, Suite 600
Los Angeles, CA 90048
310.432.3600 ext 1
http://wilsonmeany.com/

**ARCHITECT / PLANNING /
ENGINEERING / TRANSPORTATION**

AECOM
#AECOM TECHNICAL SERVICES, INC.
2245 Macdon, Suite 202
Foster City, CA 94404
816.591.4343 tel | 816.591.2883 fax
www.aecom.com

CIVIL ENGINEER
D&D
ENGINEERING, INC
693 S La Grange Blvd, Suite 106
Inglewood, CA 90501
424.201.6000 fax

DRY UTILITY SYSTEMS
BJ PALMER &
ASSOCIATES, INC
22615 Cimmaron Avenue
Vallejo, CA 94590
707.632.7510 fax

PARKING
WALKER
CONSULTANTS
624 S Olive St, Suite 1100
Los Angeles, CA 90014
213.425.6311 fax

SHORING ENGINEER
DRS
ENGINEERING, INC
3004 Sagunto Street, Suite 404
Santa Ana, CA 92705
949.420.2882 fax


REGISTRATION
This drawing has been prepared for the use of
AECOM's client and may not be used, reproduced or
relied upon by third parties, except as agreed by
AECOM and its client, as required by law or for use by
governmental reviewing agencies. AECOM accepts
no responsibility, and denies any liability whatsoever,
to any party that modifies this drawing without
AECOM's express written consent. Do not scale this
document. All measurements must be obtained from
the stated dimensions.

**NOT FOR
CONSTRUCTION**

ISSUE/REVISION


NO.	DATE	DESCRIPTION
	AUG 28, 2018	CONCEPT DESIGN
	JUNE 12, 2019	EIR DOCUMENTS

KEY PLAN

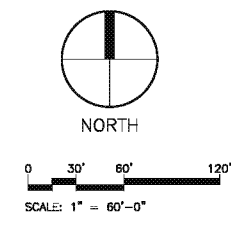

PROJECT NUMBER
#2018-023

SHEET TITLE
Overall Illustrative Landscape
Site Plan
SHEET NUMBER

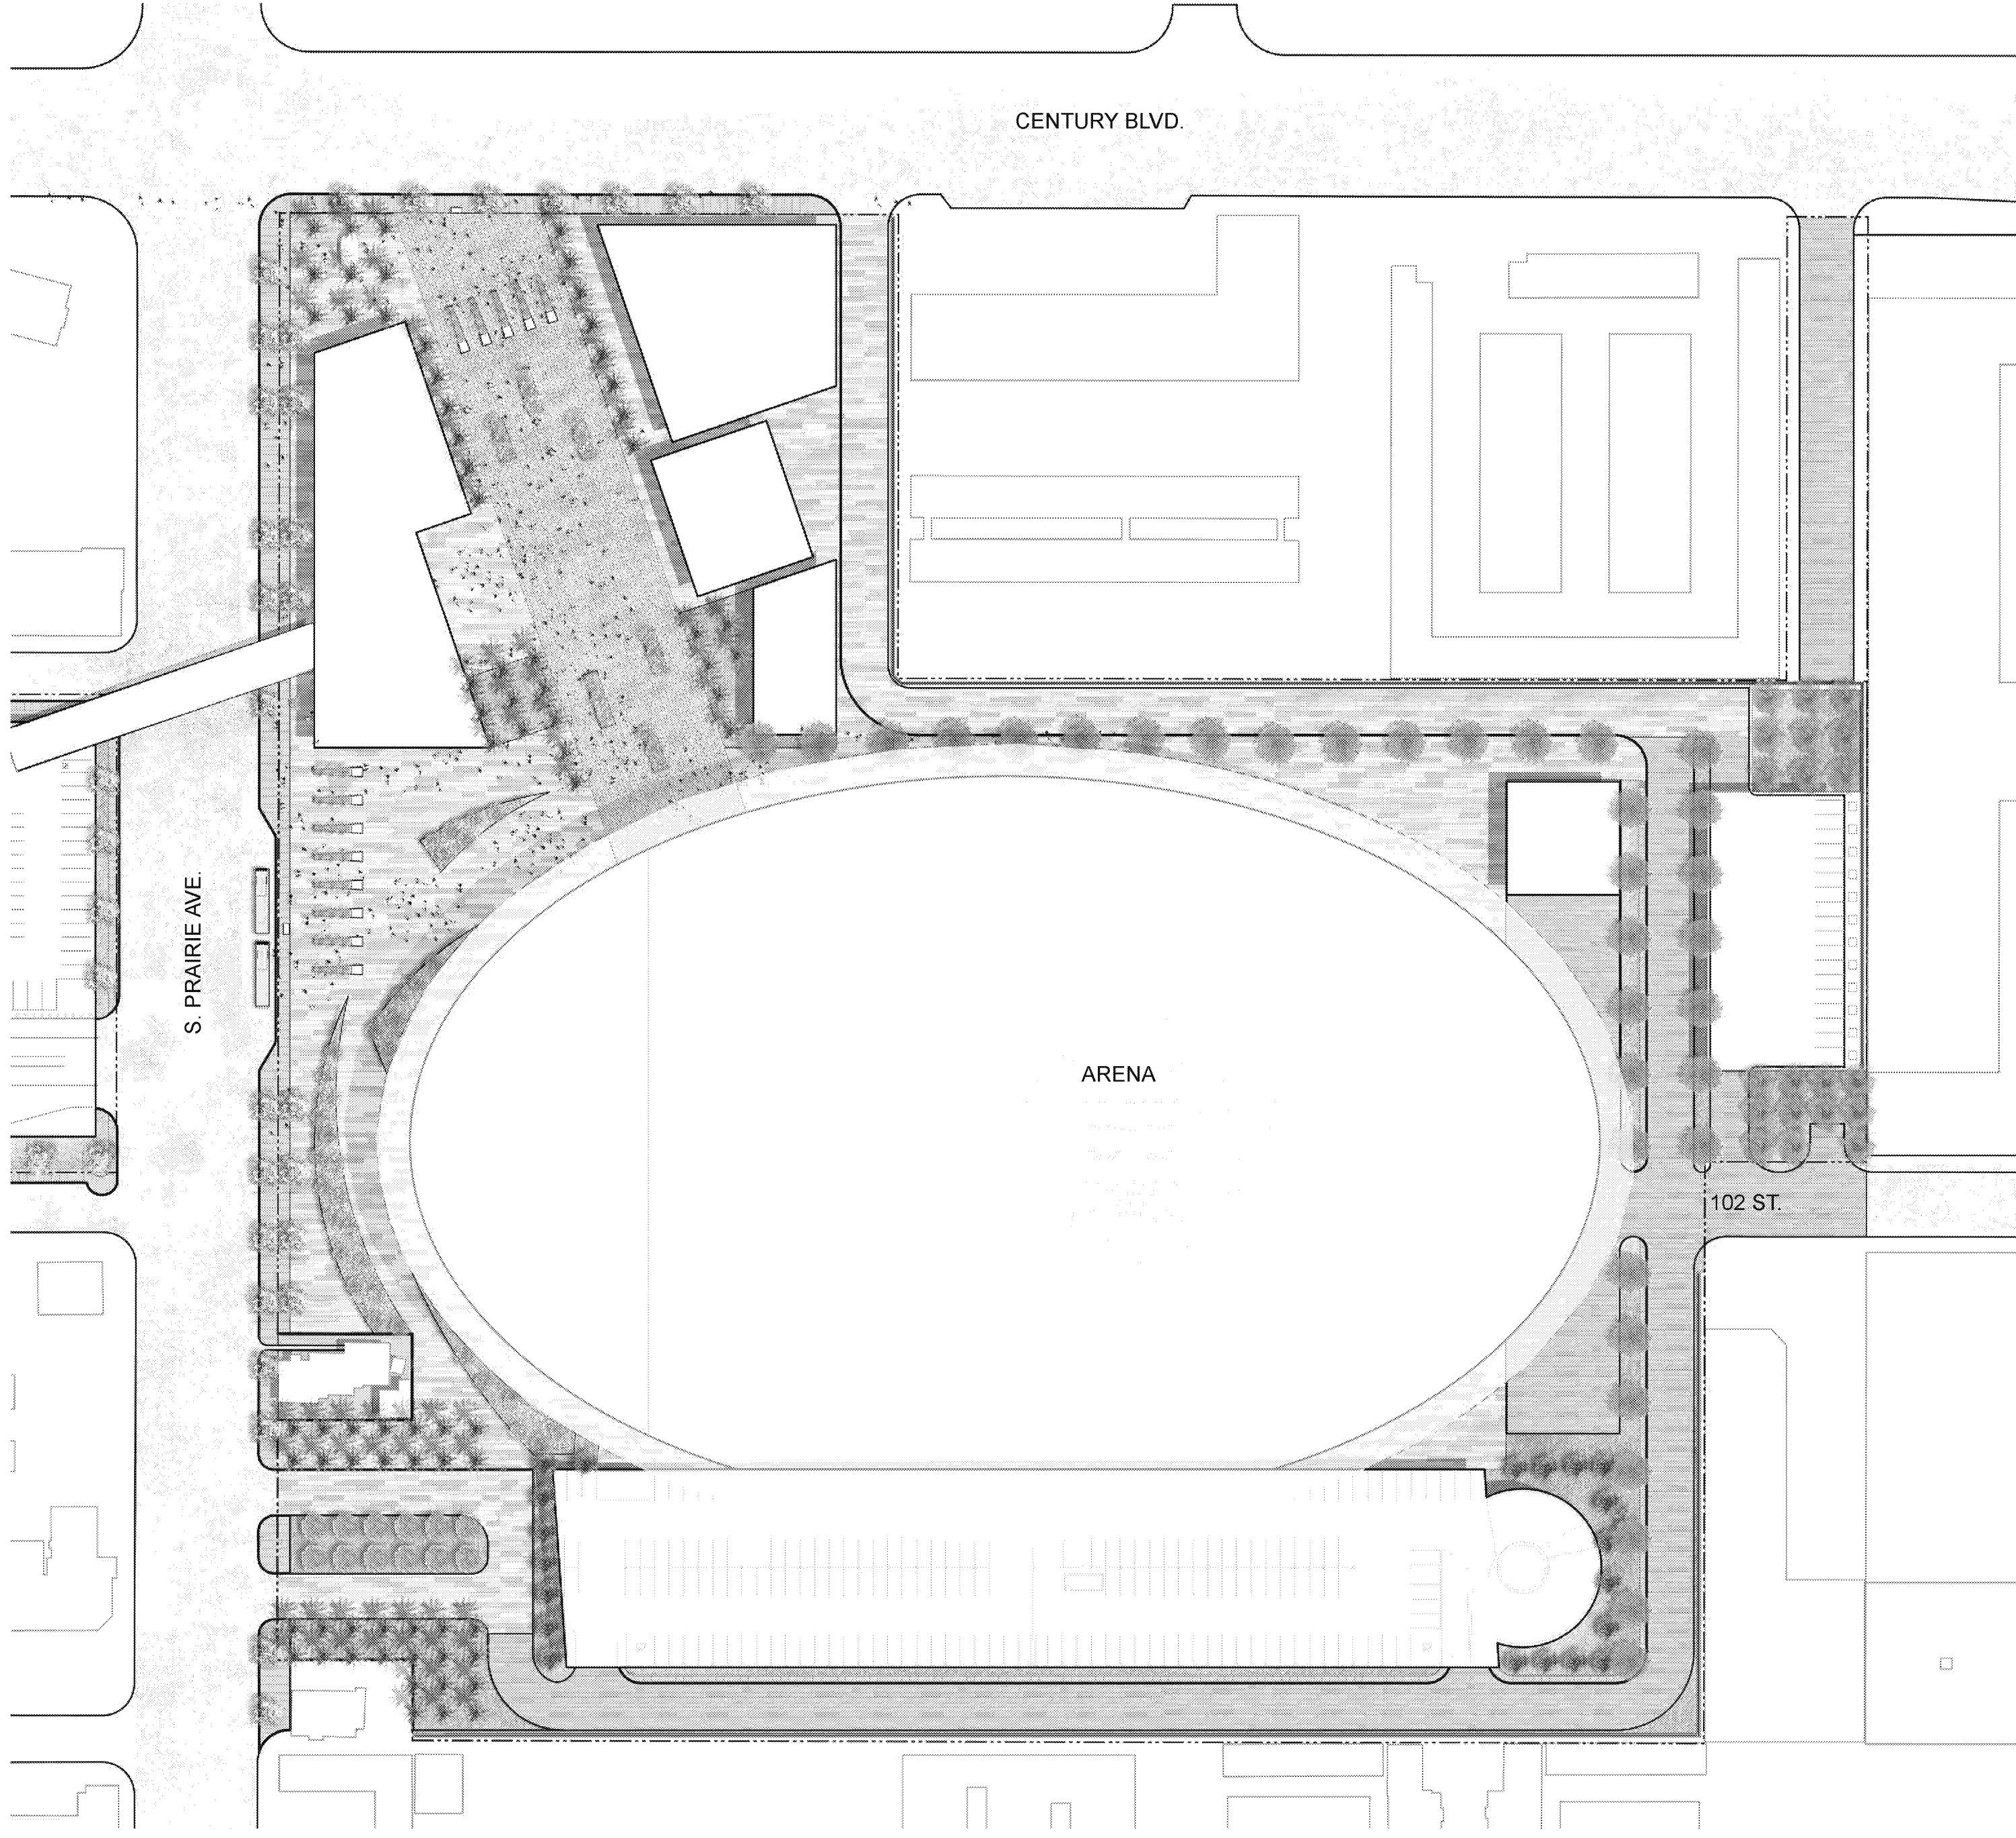

ARENA SITE PLAN

PROJECT
 PROJECT CONDOR,
 INGLEWOOD CALIFORNIA

DEVELOPER
 MURPHY'S BOWL
 LLC
 53493 NE 4th St. Suite 9000
 Bellevue, WA 98004

DEVELOPER'S MANAGING AGENT
 WILSON MEANY
 6701 Center Drive, Suite 900
 Los Angeles, CA 90045
 310.382.2000 ext.
 http://www.wilsonmeany.com/

**ARCHITECT / PLANNING /
 ENGINEERING / TRANSPORTATION**

AECOM
 AECOM TECHNICAL SERVICES, INC.
 2340 Midway, Suite 200
 Knappton, CA 90248
 915.551.4443 ext. 816.561.2993 fax
 www.aecom.com

CIVIL ENGINEER
 D&D
 ENGINEERING, INC
 8601 S. Las Cienegas Blvd. Suite 108
 Inglewood, CA 90241
 424.381.8800 ext.

DRY UTILITY SYSTEMS
 BJ PALMER &
 ASSOCIATES, INC
 28219 Colorado Avenue
 Valencia, CA 91355
 760.312.7310 ext.

PARKING
 WALKER
 CONSULTANTS
 606 E. Olive St. Suite 1103
 Los Angeles, CA 90014
 213.462.3811 ext.

SHORING ENGINEER
 DRS
 ENGINEERING, INC
 3994 Sepulchre Street, Suite 406
 Danvers, CA 94616
 916.400.3992 ext.

REGISTRATION
 This drawing has been prepared for the use of AECOM's client and may not be used, reproduced or relied upon by third parties, except as agreed by AECOM and its client, as required by law or for use by governmental reviewing agencies. AECOM accepts no responsibility, and denies any liability whatsoever, to any party that modifies this drawing without AECOM's express written consent. Do not scale this document. All measurements must be obtained from the stated dimensions.

NOT FOR CONSTRUCTION


ISSUE/REVISION


NO.	DATE	DESCRIPTION
1	AUG 29, 2018	CONCEPT DESIGN
2	JUNE 12, 2019	EIR DOCUMENTS

KEY PLAN




PROJECT NUMBER
 02545323
SHEET TITLE
 Illustrative Landscape Site Plan
SHEET NUMBER
 L-001 A

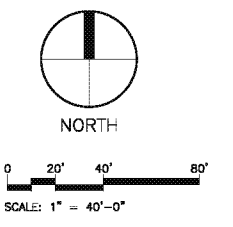

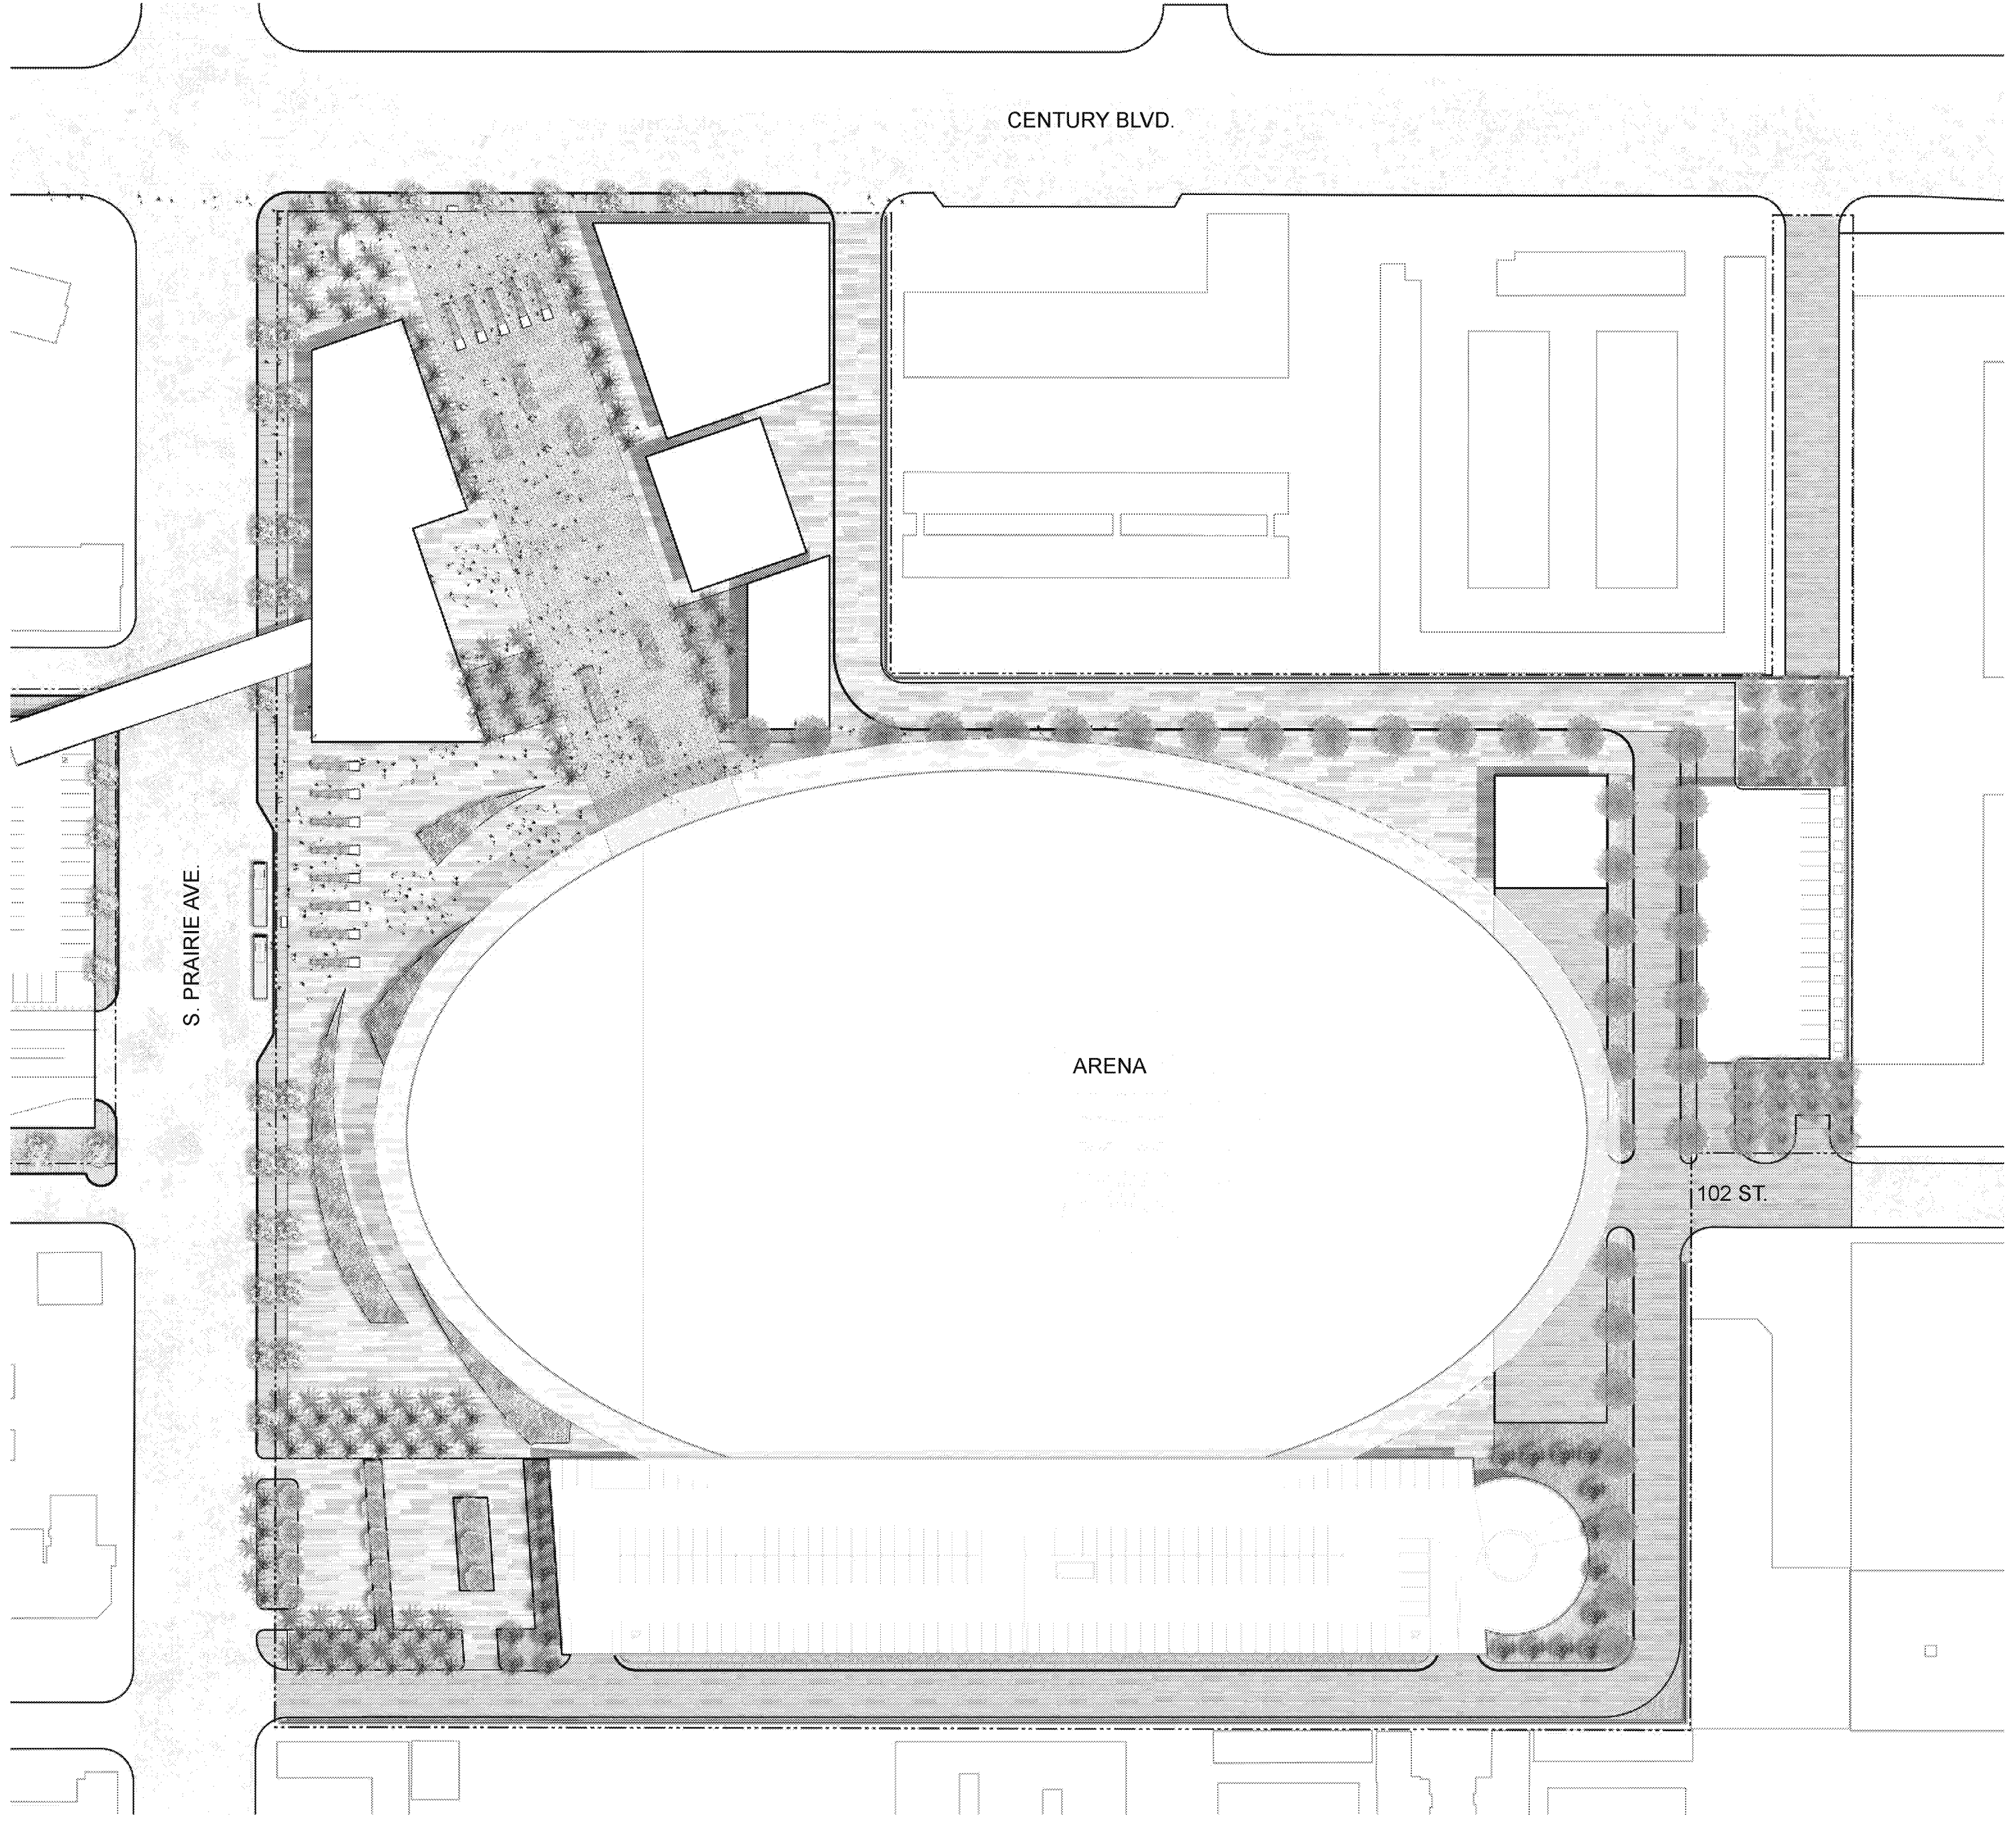

ARENA SITE PLAN - VARIANT 1 - W/ RESIDENTIAL PROPERTY

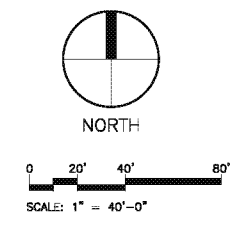

PROJECT
 PROJECT CONDOR,
 INGLEWOOD CALIFORNIA

DEVELOPER
 MURPHY'S BOWL
 LLC
 53403 NE 4th St, Suite 3000
 Bellevue, WA 98004

DEVELOPER'S MANAGING AGENT
 WILSON MEANY
 6701 Center Drive, Suite 800
 Los Angeles, CA 90045
 310.382.2000 ext.
 http://www.wilsonmeany.com/

**ARCHITECT / PLANNING /
 ENGINEERING / TRANSPORTATION**

AECOM
 AECOM TECHNICAL SERVICES, INC.
 2340 Midway, Suite 200
 Knappton, CA 90248
 916.581.4443 ext. 816.561.2893 fax
 www.aecom.com

CIVIL ENGINEER
 D&D
 ENGINEERING, INC
 8001 S. Las Colinas Blvd., Suite 100
 Irving, CA 95024
 424.381.8800 ext.

DRY UTILITY SYSTEMS
 BJ PALMER &
 ASSOCIATES, INC
 28219 Colorado Avenue
 Valencia, CA 91355
 760.812.7310 ext.

PARKING
 WALKER
 CONSULTANTS
 606 E. Olive St, Suite 1103
 Los Angeles, CA 90014
 213.462.3111 ext.

SHORING ENGINEER
 DRS
 ENGINEERING, INC
 3994 Sepulchre Street, Suite 400
 Dana Point, CA 92629
 949.440.3922 ext.

REGISTRATION
 This drawing has been prepared for the use of AECOM's client and may not be used, reproduced or relied upon by third parties, except as agreed by AECOM and its client, as required by law or for use by governmental reviewing agencies. AECOM accepts no responsibility, and denies any liability whatsoever, to any party that modifies this drawing without AECOM's express written consent. Do not scale this document. All measurements must be obtained from the stated dimensions.

**NOT FOR
 CONSTRUCTION**

ISSUE/REVISION

NO.	DATE	DESCRIPTION
1	AUG 29, 2015	CONCEPT DESIGN
2	JUNE 12, 2016	EIR DOCUMENTS

KEY PLAN




PROJECT NUMBER
 02545323

SHEET TITLE
 Illustrative Landscape Site Plan

SHEET NUMBER
 L-002 A

ARCH: 16' x 48' (vertical on left side)

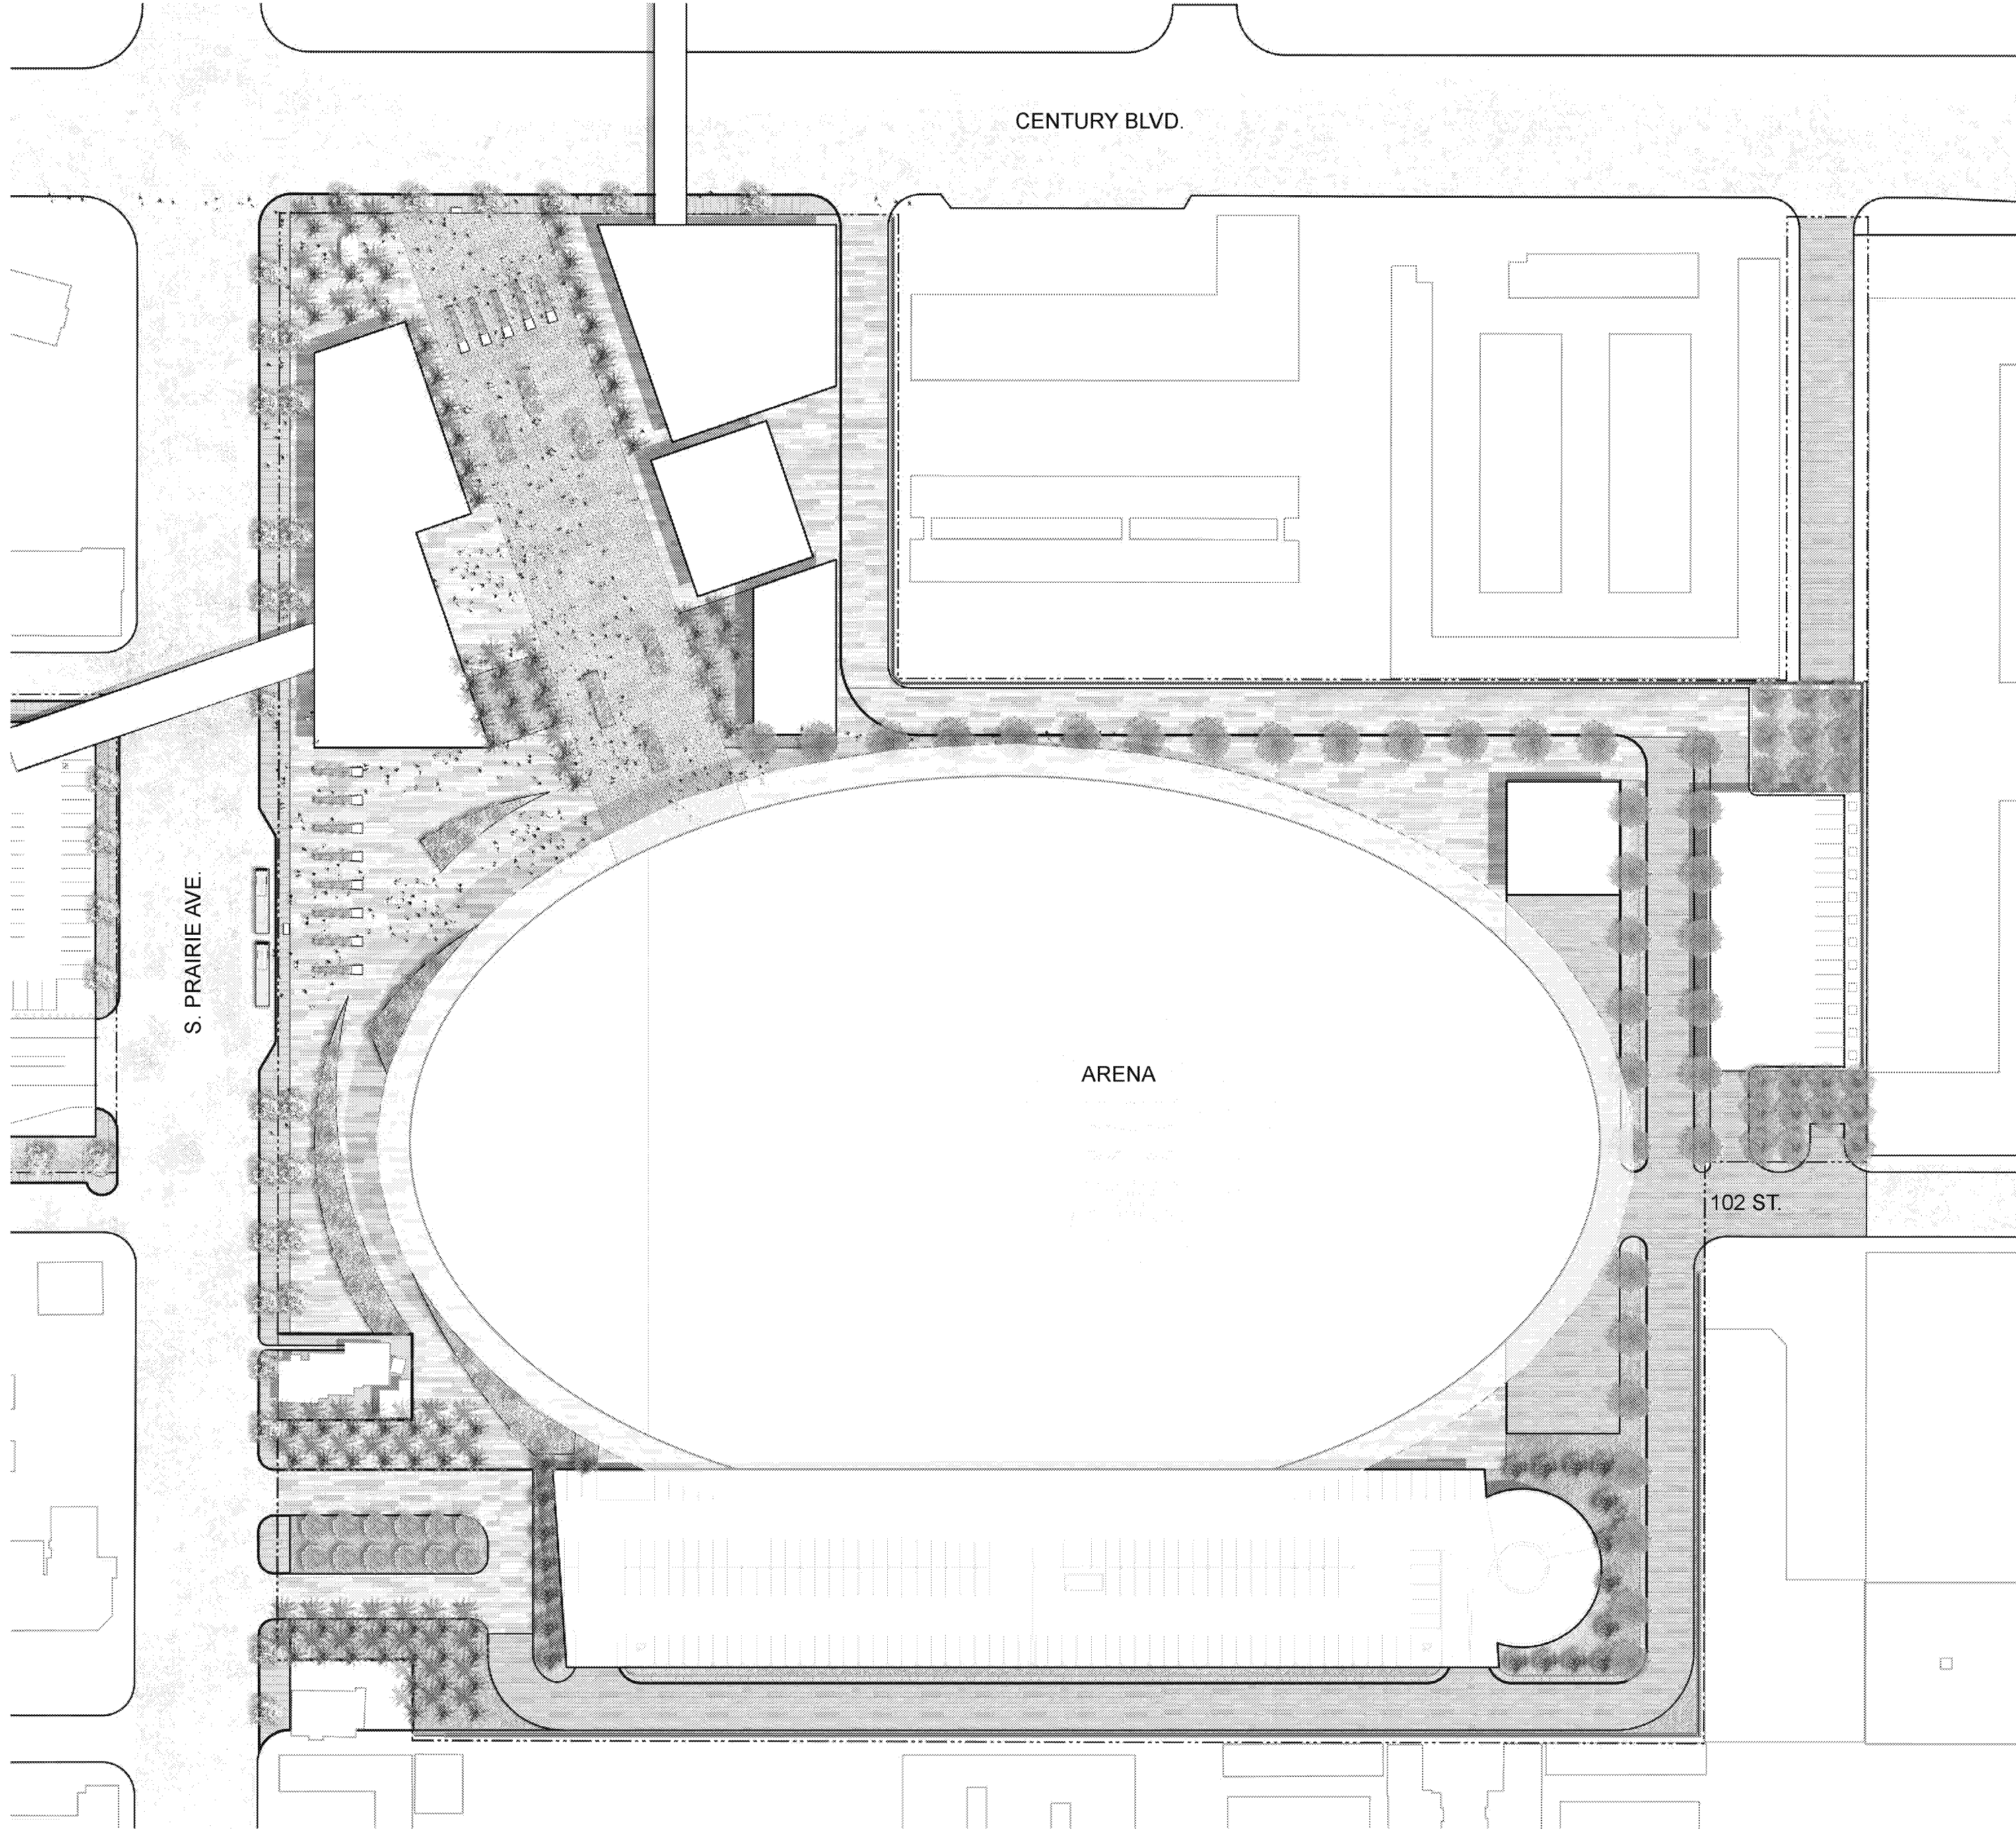

ARENA SITE PLAN - VARIANT 2 - W/ CENTURY BLVD PED. BRIDGE

PROJECT
PROJECT CONDOR,
INGLEWOOD CALIFORNIA

DEVELOPER
MURPHY'S BOWL
LLC
59493 NE 4th St, Suite 8000
Bellevue, WA 98004

DEVELOPER'S MANAGING AGENT
WILSON MEANY
6701 Center Drive, Suite 800
Los Angeles, CA 90045
310.362.2000 ext
http://www.wilsonmeany.com/

**ARCHITECT / PLANNING /
ENGINEERING / TRANSPORTATION**

AECOM
AECOM TECHNICAL SERVICES, INC.
2300 Midway, Suite 700
Kirkland, WA 98148
815.581.4443 tel. 815.561.2993 fax.
www.aecom.com

CIVIL ENGINEER
D&D
ENGINEERING, INC
8501 S. Las Cienegas Blvd, Suite 108
Inglewood, CA 90304
424.381.8800 tel.

DRY UTILITY SYSTEMS
**BJ PALMER &
ASSOCIATES, INC**
22219 Colorado Avenue
Van Nuys, CA 91355
780.412.7510 tel.

PARKING
WALKER
CONSULTANTS
606 E. Olive St, Suite 1103
Los Angeles, CA 90014
213.462.5811 tel.

SHORING ENGINEER
DRS
ENGINEERING, INC
3994 Sepulchre Street, Suite 405
Dana Point, CA 92629
818.440.3362 tel.

REGISTRATION
This drawing has been prepared for the use of AECOM's client and may not be used, reproduced or relied upon by third parties, except as agreed by AECOM and its client, as required by law or for use by governmental reviewing agencies. AECOM accepts no responsibility, and denies any liability whatsoever, to any party that modifies this drawing without AECOM's express written consent. Do not scale this document. All measurements must be obtained from the stated dimensions.

NOT FOR CONSTRUCTION


ISSUE/REVISION


NO.	DATE	DESCRIPTION
1	AUG 29, 2018	CONCEPT DESIGN
2	JUNE 12, 2019	EIR DOCUMENTS

KEY PLAN




PROJECT NUMBER
00545323
SHEET TITLE
ILLUSTRATIVE LANDSCAPE SITE PLAN
SHEET NUMBER
L-003 A

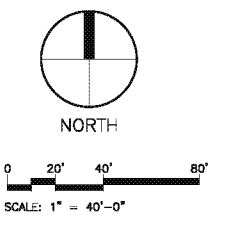

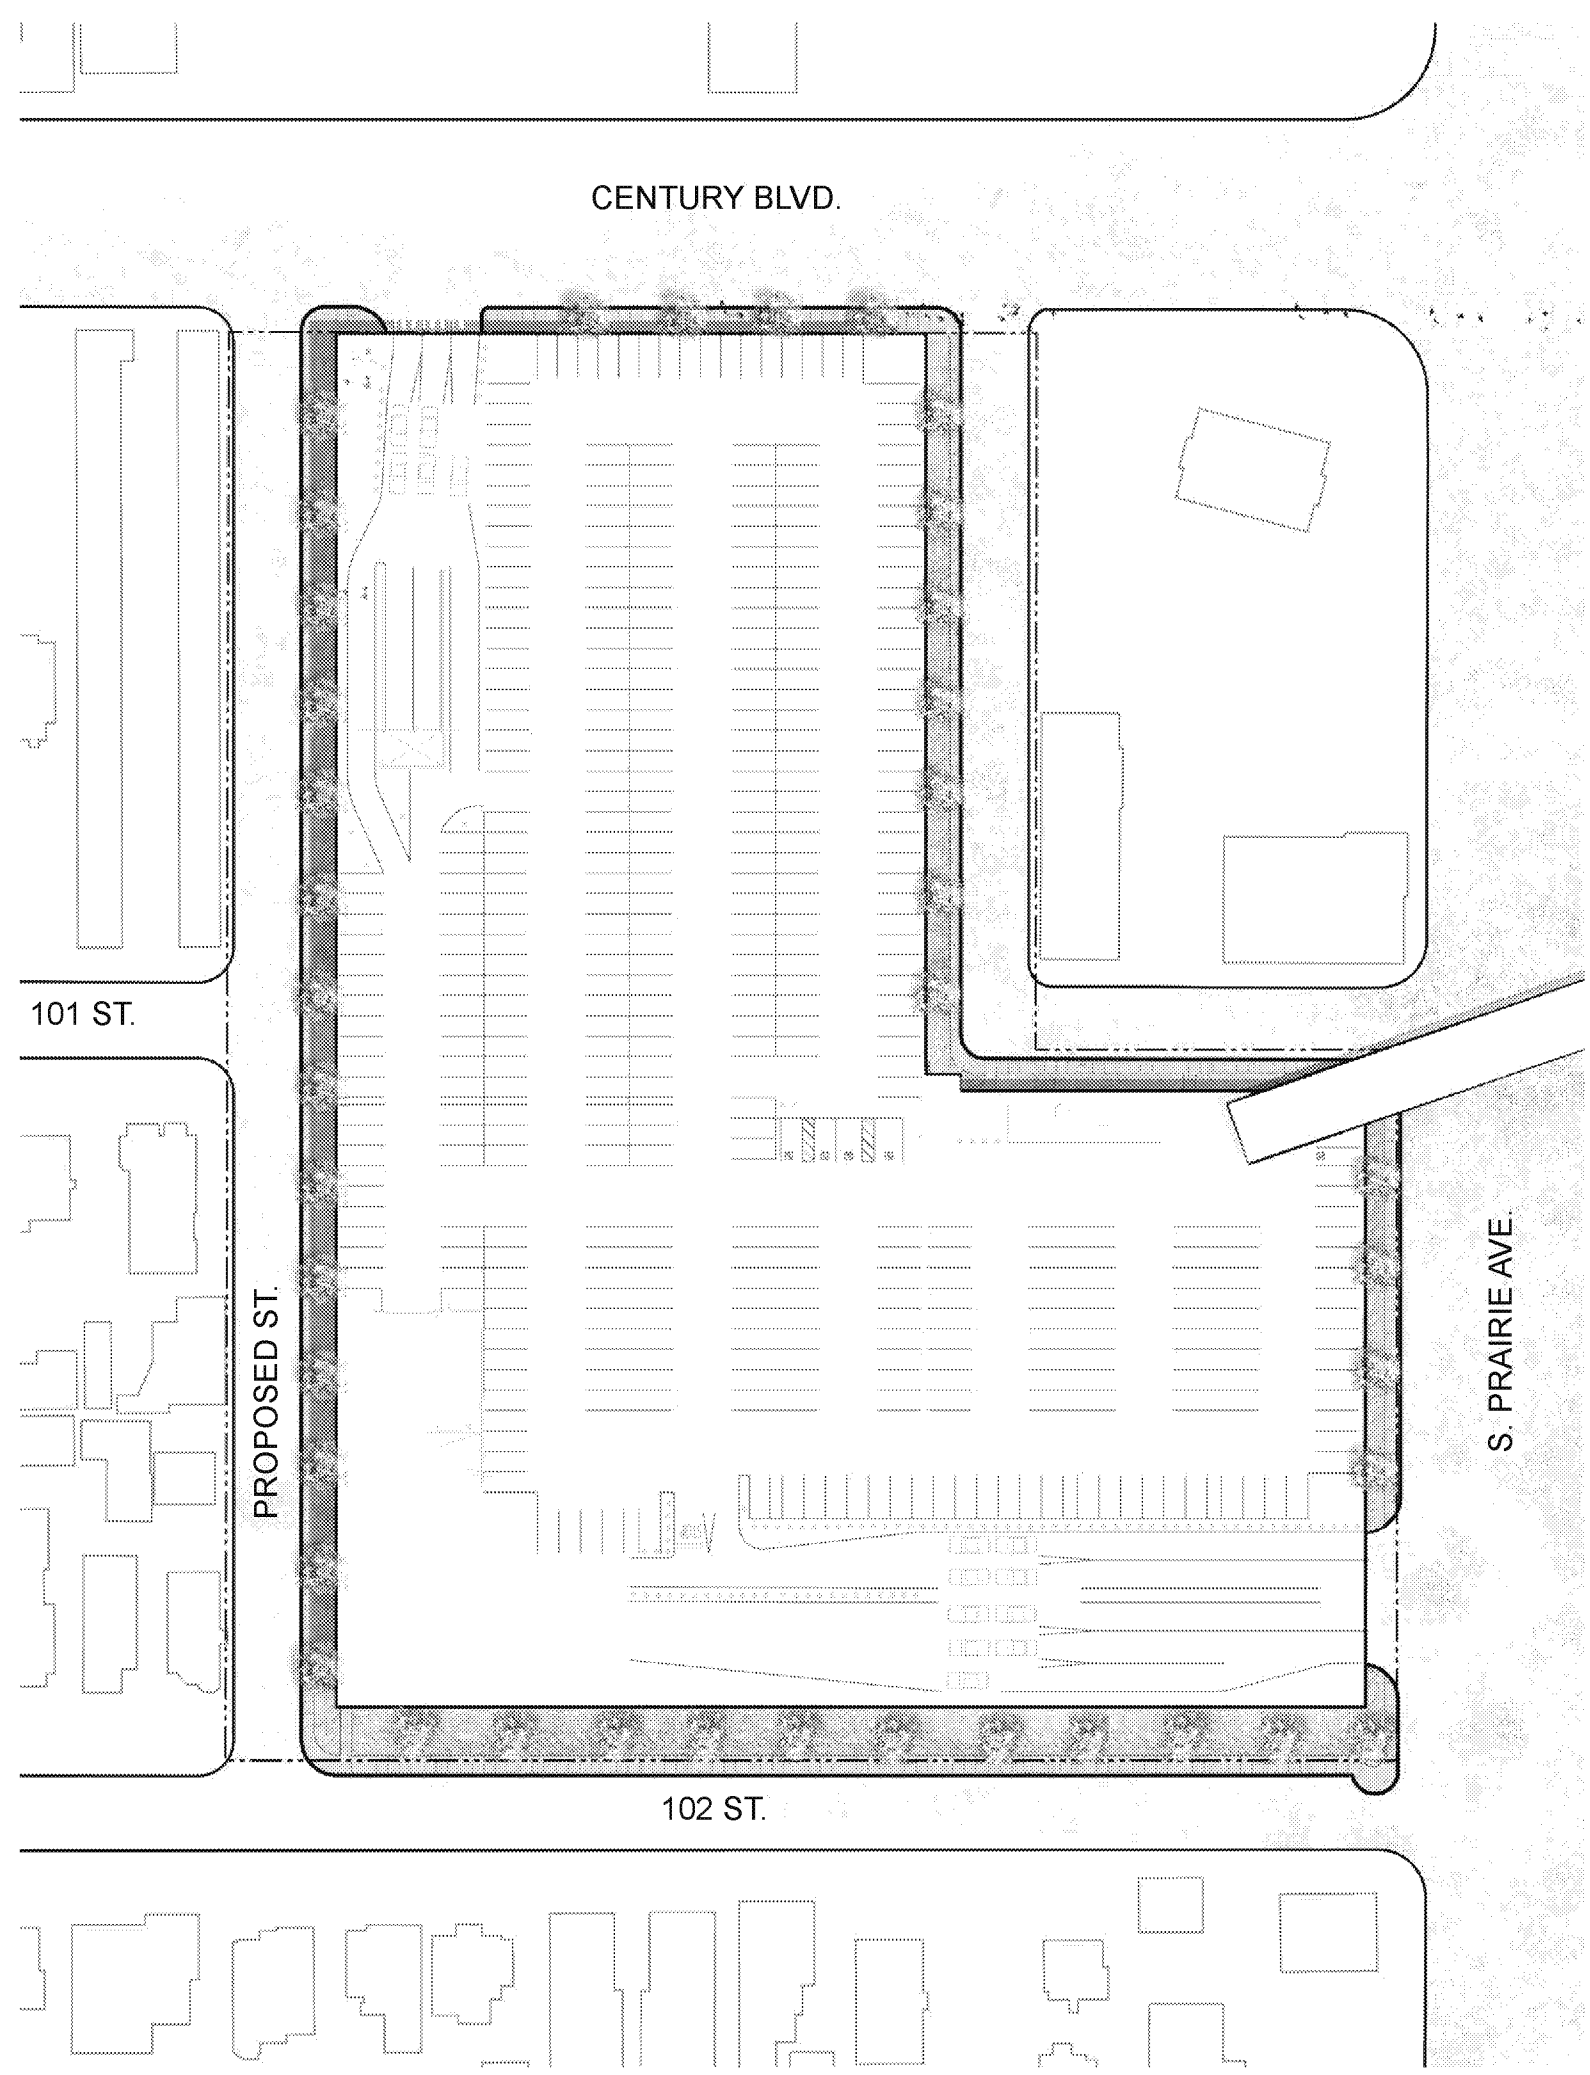

WEST PARKING GARAGE SITE PLAN

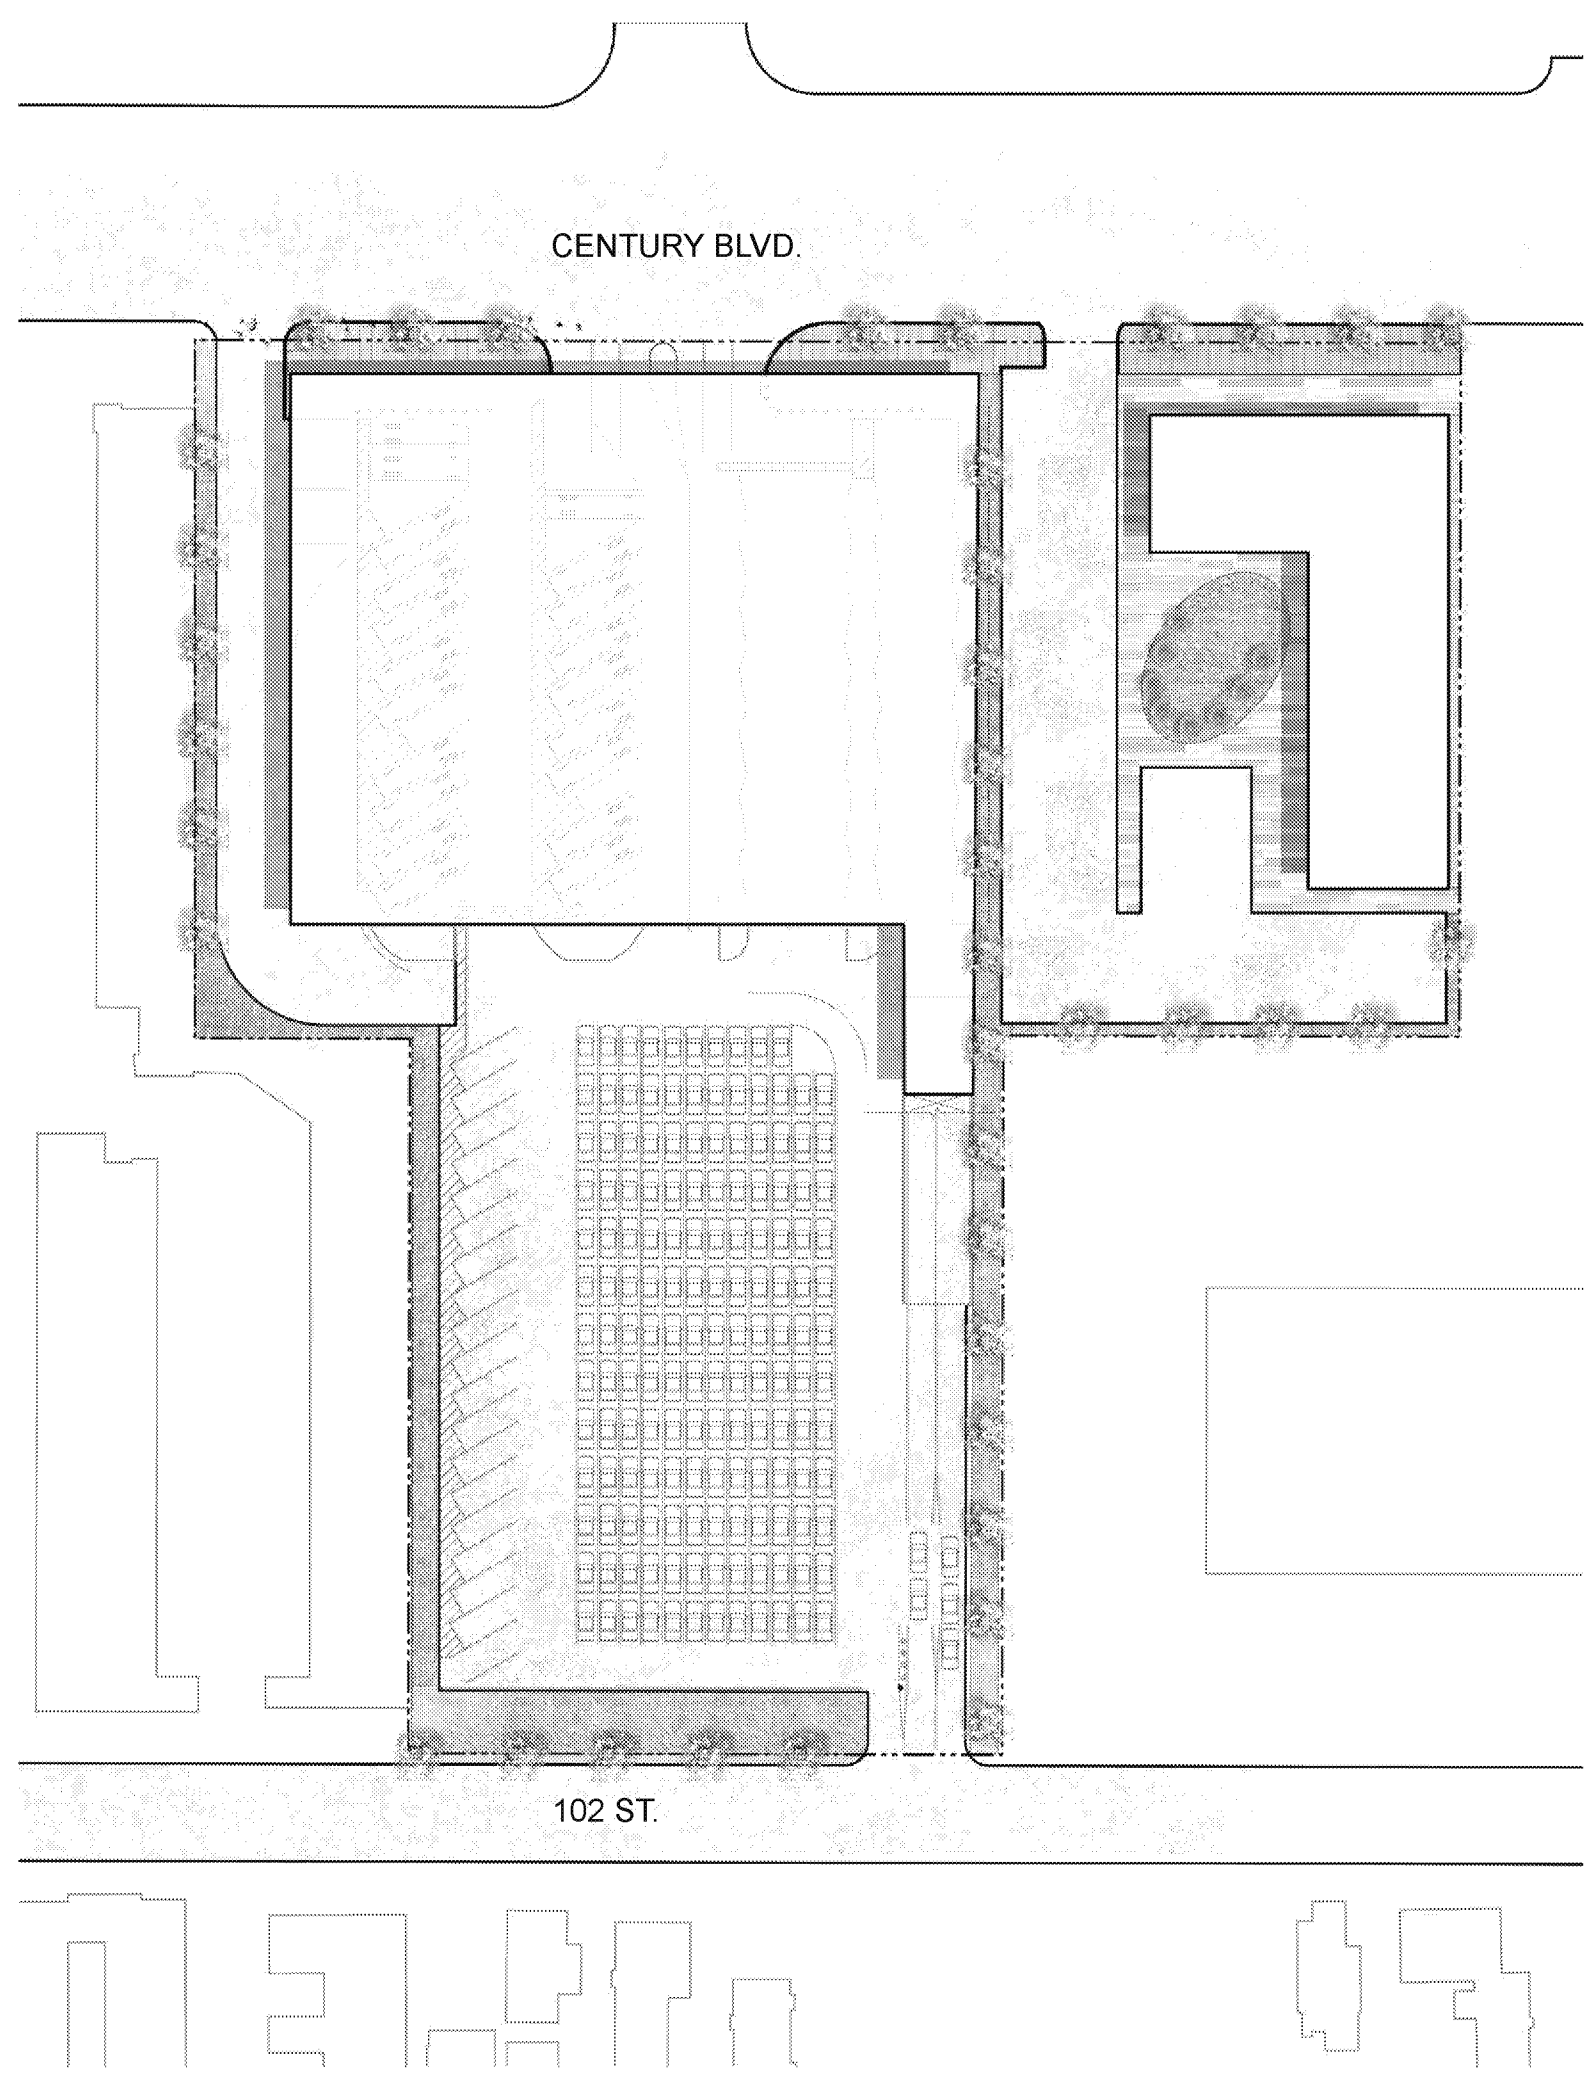

EAST PARKING LOT + GARAGE + HOTEL SITE PLAN

PROJECT
PROJECT CONDOR,
INGLEWOOD CALIFORNIA

DEVELOPER
MURPHY'S BOWL
LLC
50433 NE 4th St, Suite 3000
Bellevue, WA 98004

DEVELOPER'S MANAGING AGENT
WILSON MEANY
6701 Center Drive, Suite B00
Los Angeles, CA 90045
310.382.0000 (tel)
http://www.wilsonmeany.com/

**ARCHITECT / PLANNING /
ENGINEERING / TRANSPORTATION**

AECOM
AECOM TECHNICAL SERVICES, INC.
2300 Midway, Suite 700
Kirkland, WA 98033
915.581.4443 (tel) 816.561.2893 (fax)
www.aecom.com

CIVIL ENGINEER
D&D
ENGINEERING, INC
8001 S. Las Colinas Blvd. Suite 108
Irving, CA 95021
424.351.9500 (tel)

DRY UTILITY SYSTEMS
BJ PALMER &
ASSOCIATES, INC
22419 Colorado Avenue
Valencia, CA 91355
760.812.7310 (tel)

PARKING
WALKER
CONSULTANTS
606 E. Olive St, Suite 1103
Los Angeles, CA 90014
213.462.3111 (tel)

SHORING ENGINEER
DRS
ENGINEERING, INC
3094 Sepulchre Street, Suite 400
Dana Point, CA 92629
949.444.3000 (tel)

REGISTRATION
This drawing has been prepared for the use of AECOM's client and may not be used, reproduced or relied upon by third parties, except as agreed by AECOM and its client, as required by law or for use by governmental reviewing agencies. AECOM accepts no responsibility, and denies any liability whatsoever, to any party that modifies this drawing without AECOM's express written consent. Do not scale this document. All measurements must be obtained from the stated dimensions.

**NOT FOR
CONSTRUCTION**


ISSUE/REVISION

NO.	DATE	DESCRIPTION
1	AUG 29, 2018	CONCEPT DESIGN
2	JUNE 12, 2019	EIR DOCUMENTS


KEY PLAN

PROJECT NUMBER
0245323

SHEET TITLE
Sheet Name
ILLUSTRATIVE LANDSCAPE SITE PLAN
SHEET NUMBER
L-004 A

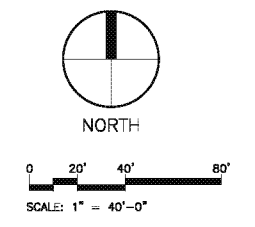

PROJECT
 PROJECT CONDOR,
 INGLEWOOD CALIFORNIA

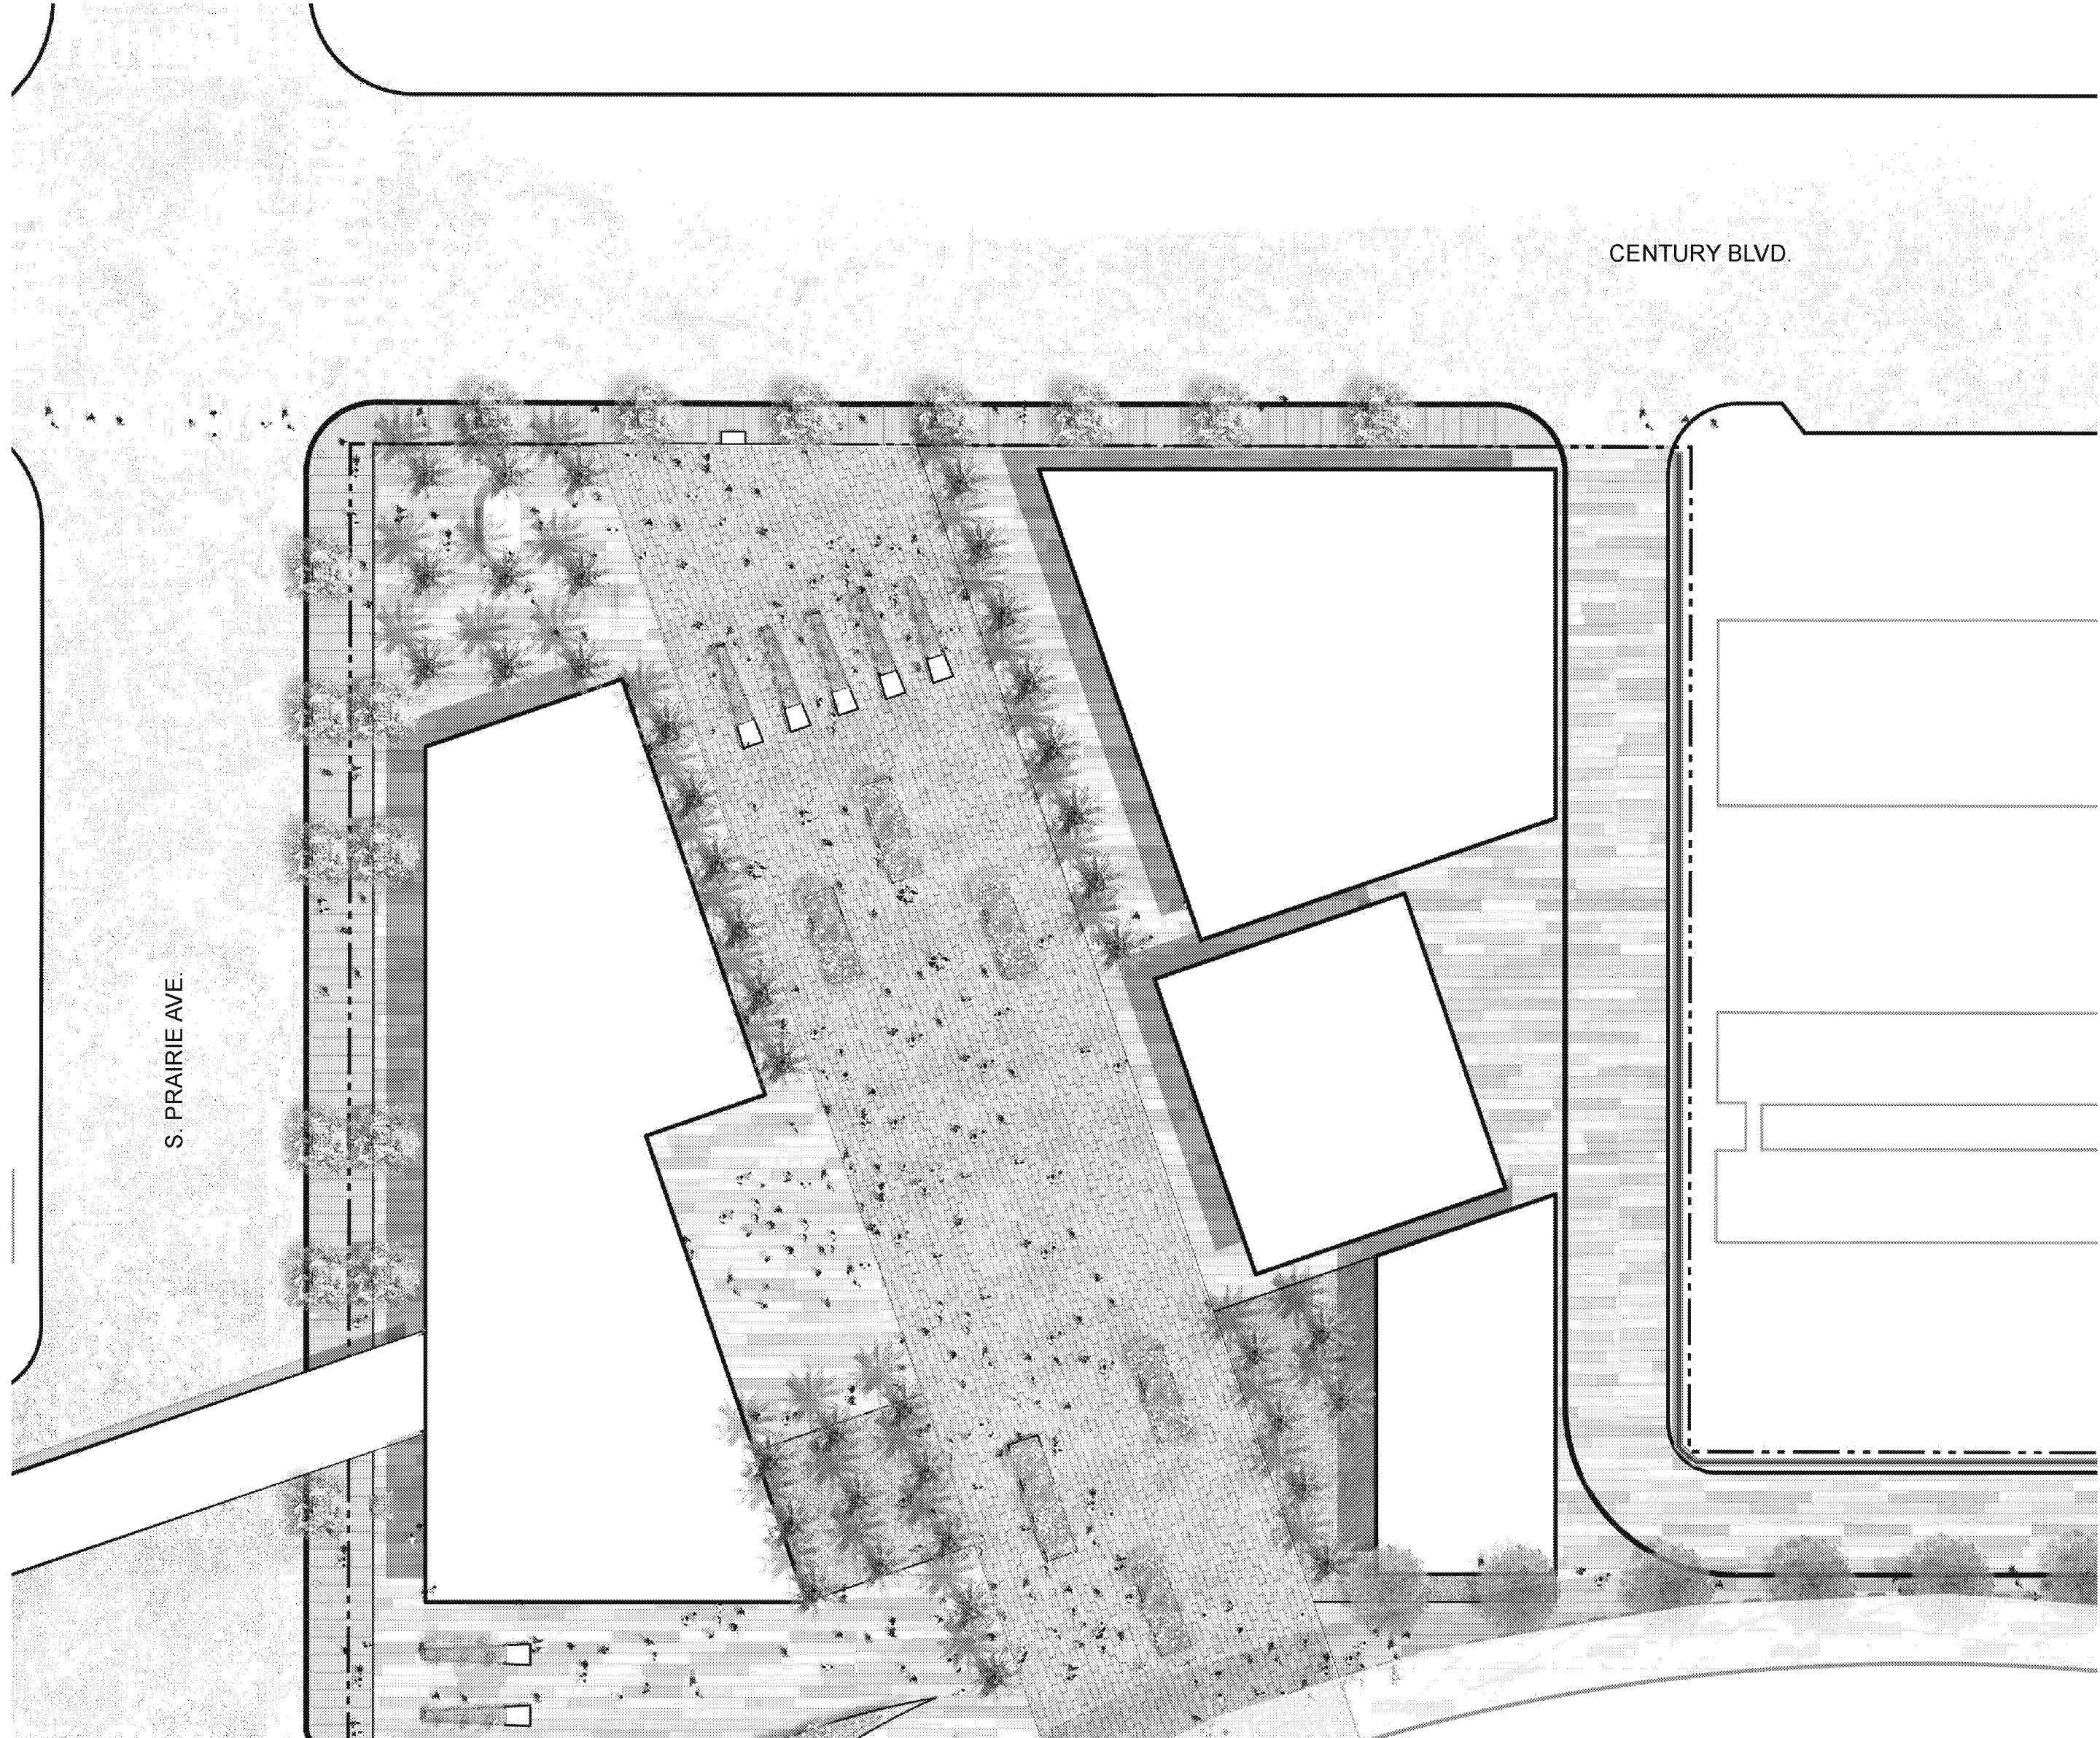

DEVELOPER
 MURPHY'S BOWL
 LLC
 15403 NE 4th St, Suite 1000
 Bellevue, WA 98004

DEVELOPER'S MANAGING AGENT
 WILSON MEANY
 6701 Center Drive, Suite 600
 Los Angeles, CA 90045
 310.362.8070 fax
 http://wilsonmeany.com/

**ARCHITECT / PLANNING /
 ENGINEERING / TRANSPORTATION**

AECOM
 AECOM TECHNICAL SERVICES, INC.
 2026 McCrea, Suite 203
 Pasadena, CA 91106
 626.297.4432 fax 626.591.2943 fax
 www.aecom.com

CIVIL ENGINEER
 D&D
 ENGINEERING, INC
 8901 S. La Cienega Blvd. Suite 100
 Inglewood, CA 90701
 424.511.6800 tel

DRY UTILITY SYSTEMS
 BJ PALMER &
 ASSOCIATES, INC
 20345 Crocker Avenue
 Van Nuys, CA 91410
 760.842.7510 tel

PARKING
 WALKER
 CONSULTANTS
 999 S. Olive St. Suite 1100
 Los Angeles, CA 90014
 213.683.8111 tel

SHORING ENGINEER
 DRS
 ENGINEERING, INC
 2664 Espanto Street, Suite 468
 Santa Ynez, CA 93405
 818.462.2667 tel

REGISTRATION
 This drawing has been prepared for the use of
 AECOM's client and may not be used, reproduced or
 relied upon by third parties, except as agreed by
 AECOM and its client, as required by law or for use by
 governmental reviewing agencies. AECOM accepts
 no responsibility and denies any liability whatsoever
 to any party that modifies this drawing without
 AECOM's express written consent. Do not scale this
 document. All measurements must be obtained from
 the stated dimensions.


**NOT FOR
 CONSTRUCTION**

ISSUE/REVISION

NO.	DATE	DESCRIPTION
AUG 29, 2018	CONCEPT DESIGN	
SEP 14, 2018	EIR DOCUMENTS	

KEY PLAN

ENTERTAINMENT PLAZA - ENLARGEMENT

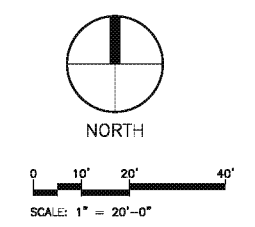


PROJECT NUMBER
 80546823


SHEET TITLE
 Sheet Name
 ILLUSTRATIVE LANDSCAPE SITE PLAN

SHEET NUMBER
 L-005 A

© 2015 AECOM TECHNICAL SERVICES, INC.

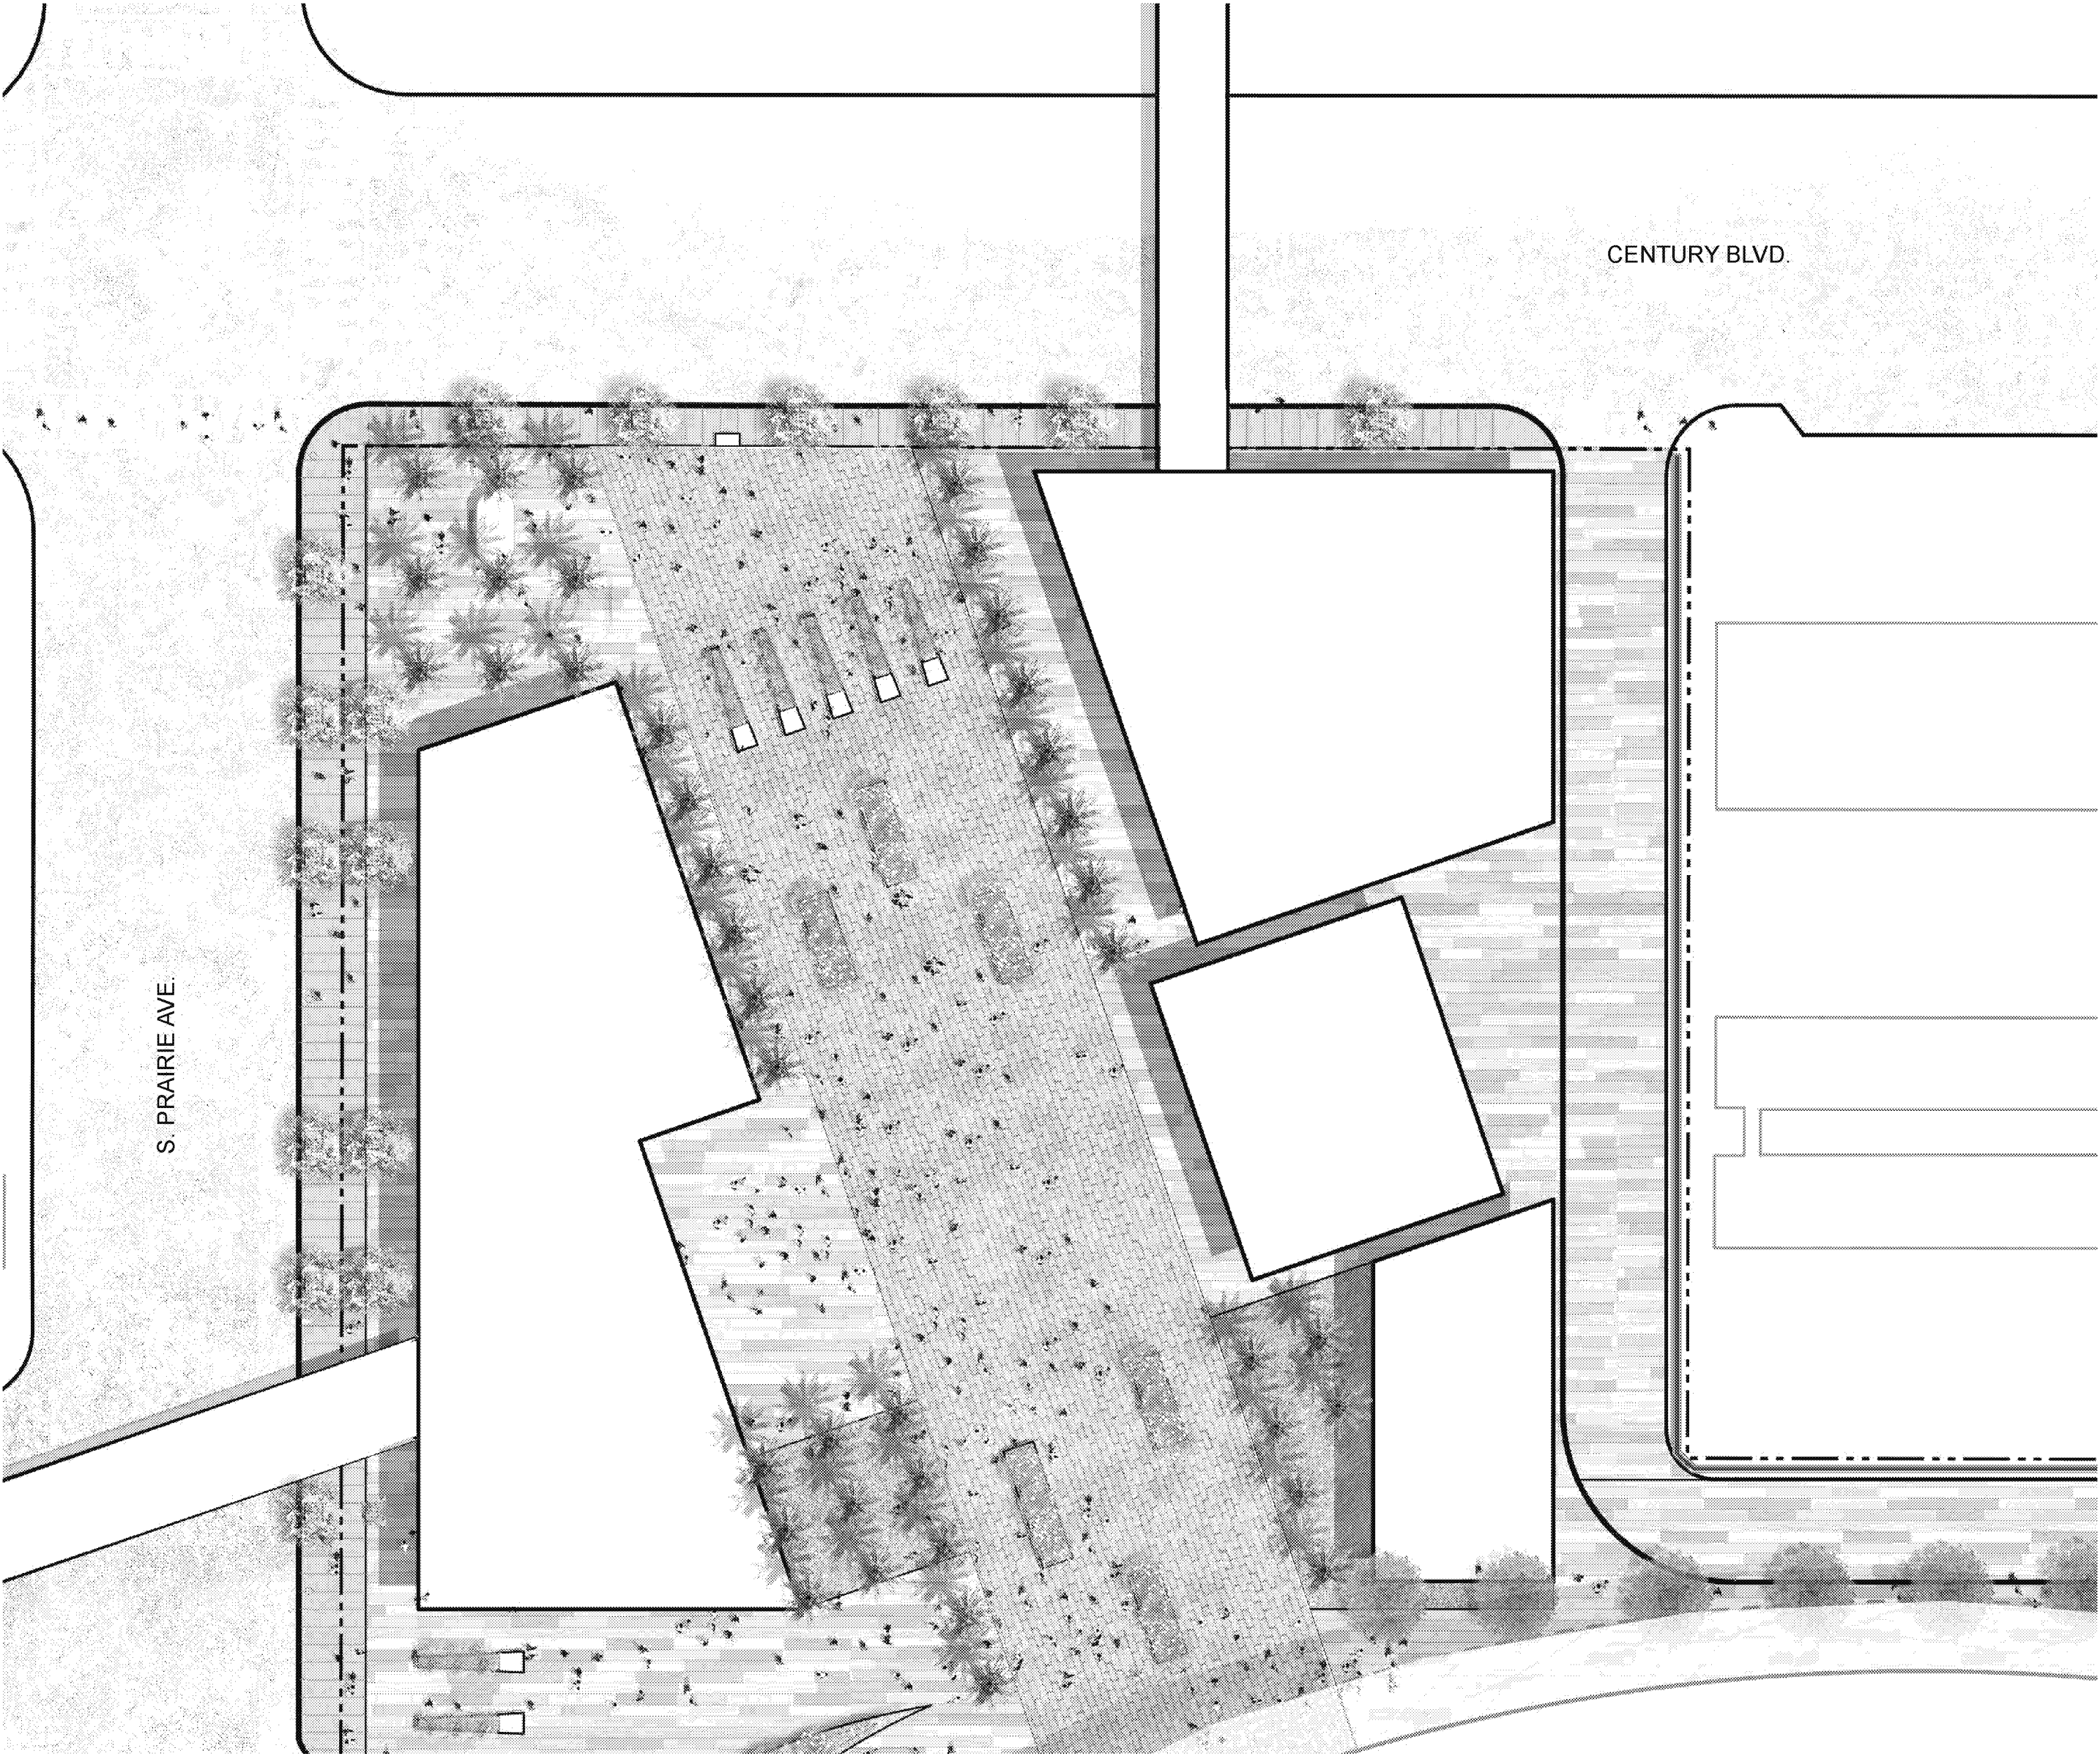

ENTERTAINMENT PLAZA - ENLARGEMENT - VARIANT 2 - W/ CENTURY BLVD PED. BRIDGE

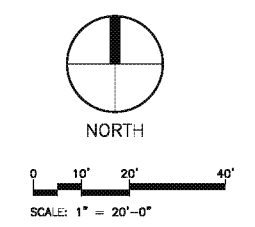

PROJECT
PROJECT CONDOR,
INGLEWOOD CALIFORNIA

DEVELOPER
MURPHY'S BOWL
LLC
19403 NE 4th St, Suite 1000
Bellevue, WA 98004

DEVELOPER'S MANAGING AGENT
WILSON MEANY
6701 Century Drive, Suite 600
Los Angeles, CA 90045
310.362.9000 ext
http://wilsonmeany.com/

**ARCHITECT / PLANNING /
ENGINEERING / TRANSPORTATION**
AECOM
AECOM TECHNICAL SERVICES, INC.
2242 McCree, Suite 200
Folsom, CA 95630
916.991.4444 ext. 916.991.2983 fax
www.aecom.com

CIVIL ENGINEER
D&D
ENGINEERING, INC
8901 S. La Cienega Blvd, Suite 100
Inglewood, CA 90701
424.251.6800 ext.

DRY UTILITY SYSTEMS
BJ PALMER &
ASSOCIATES, INC
25345 Crocker Avenue
Van Nuys, CA 91410
760.842.7510 ext.

PARKING
WALKER
CONSULTANTS
999 S. Olive St, Suite 1160
Los Angeles, CA 90014
213.433.6811 ext.

SHORING ENGINEER
DRS
ENGINEERING, INC
2564 Espanto Street, Suite 453
Santa Ana, CA 92705
714.442.2867 ext.

REGISTRATION
This drawing has been prepared for the use of AECOM's client and may not be used, reproduced or relied upon by third parties, except as agreed by AECOM and its client, as required by law or for use by governmental reviewing agencies. AECOM accepts no responsibility and denies any liability whatsoever to any party that modifies this drawing without AECOM's express written consent. Do not scale this document. All measurements must be obtained from the stated dimensions.

**NOT FOR
CONSTRUCTION**

ISSUE/REVISION

DATE	BY	DESCRIPTION
AUG 29, 2018		CONCEPT DESIGN
SEP 14, 2018		EIR DOCUMENTS


KEY PLAN

PROJECT NUMBER
80544823

SHEET TITLE
Sheel Nanna
ILLUSTRATIVE LANDSCAPE SITE PLAN

SHEET NUMBER
L-006 A

© 2015 AECOM TECHNICAL SERVICES, INC.

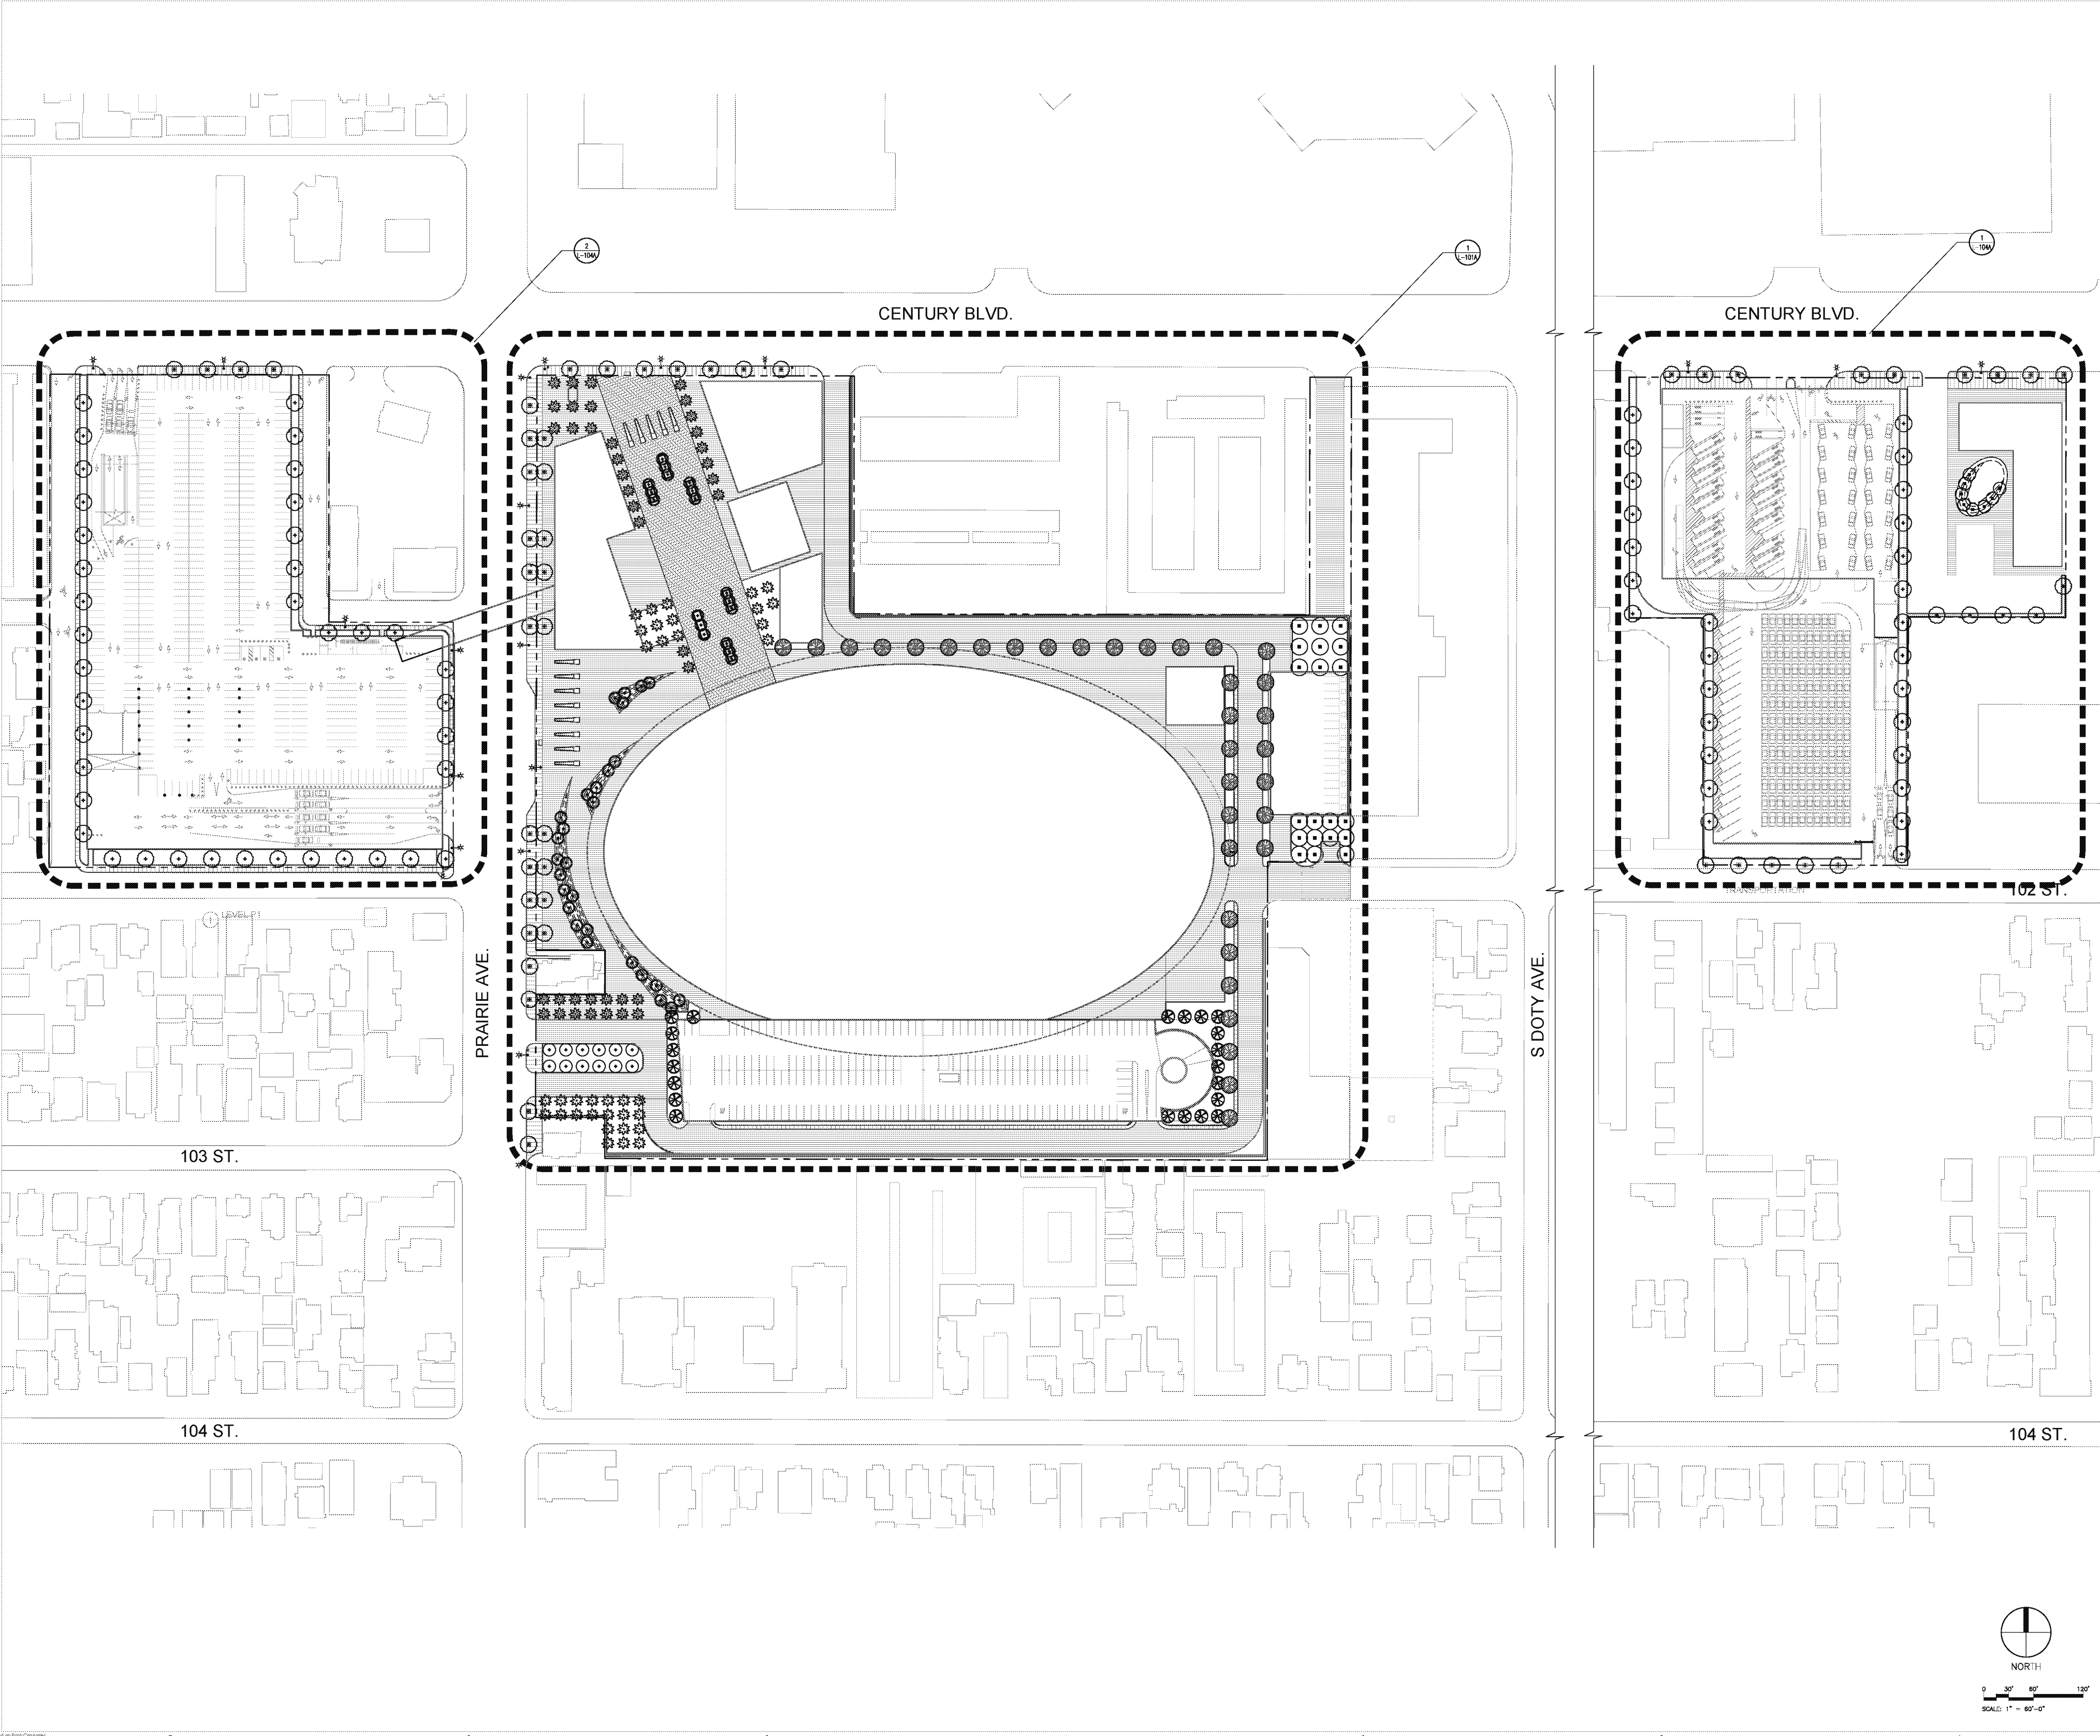

PROJECT
 PROJECT CONDOR,
 INGLEWOOD CALIFORNIA

DEVELOPER
 MURPHY'S BOWL
 LLC
 53400 NE 4th St. Suite 3000
 Bellevue, WA 98004

DEVELOPER'S MANAGING AGENT
 WILSON MEANY
 8701 Center Drive, Suite 800
 Los Angeles, CA 90045
 Tel: 310.582.2000
 http://www.wilsonmeany.com/

**ARCHITECT / PLANNING /
 ENGINEERING / TRANSPORTATION**

AECOM
 AECOM TECHNICAL SERVICES, INC.
 2300 Macdon, Suite 200
 Irvine, CA 92614
 949.444.4444
 www.aecom.com

CIVIL ENGINEER
 D&D
 ENGINEERING, INC.
 2601 S. La Granga Blvd. Suite 108
 Inglewood, CA 90501
 310.381.6200

DRY UTILITY SYSTEMS
 BJ PALMER &
 ASSOCIATES, INC.
 7821 S. Granger Avenue
 Valencia, CA 91385
 760.942.7570

PARKING
 WALKER
 CONSULTANTS
 858 S. Olive St. Suite 1100
 Los Angeles, CA 90014
 213.488.4311

SHORING ENGINEER
 DRS
 ENGINEERING, INC.
 3884 Regent Street, Suite 458
 Santa Truz, CA 95495
 916.472.2822

REGISTRATION
 This drawing has been prepared for the use of AECOM's client and may not be used, reproduced or relied upon by third parties, except as agreed by AECOM and its client, as required by law or for use by governmental reviewing agencies. AECOM accepts no responsibility, and denies any liability whatsoever, to any party that modifies this drawing without AECOM's express written consent. Do not scale this document. All measurements must be obtained from the stated dimensions.

**NOT FOR
 CONSTRUCTION**

ISSUE/REVISION

NO.	DATE	DESCRIPTION


KEY PLAN

PROJECT NUMBER
 60541225


SHEET TITLE
 Sheet Name
 OVERALL LANDSCAPE SITE PLAN
SHEET NUMBER

L-100A
 © 2015 AECOM TECHNICAL SERVICES, INC.

Project Management Initials:
 Designer: JSD Checked: DHI Approved: APR
 Drafter: JSD Date: 08/29/2016
 Plot Date: 08/29/2016
 Plot Scale: 1" = 60'-0"

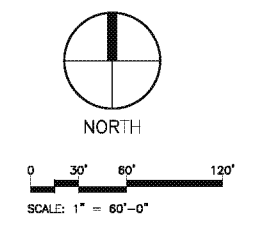

CENTURY BLVD.

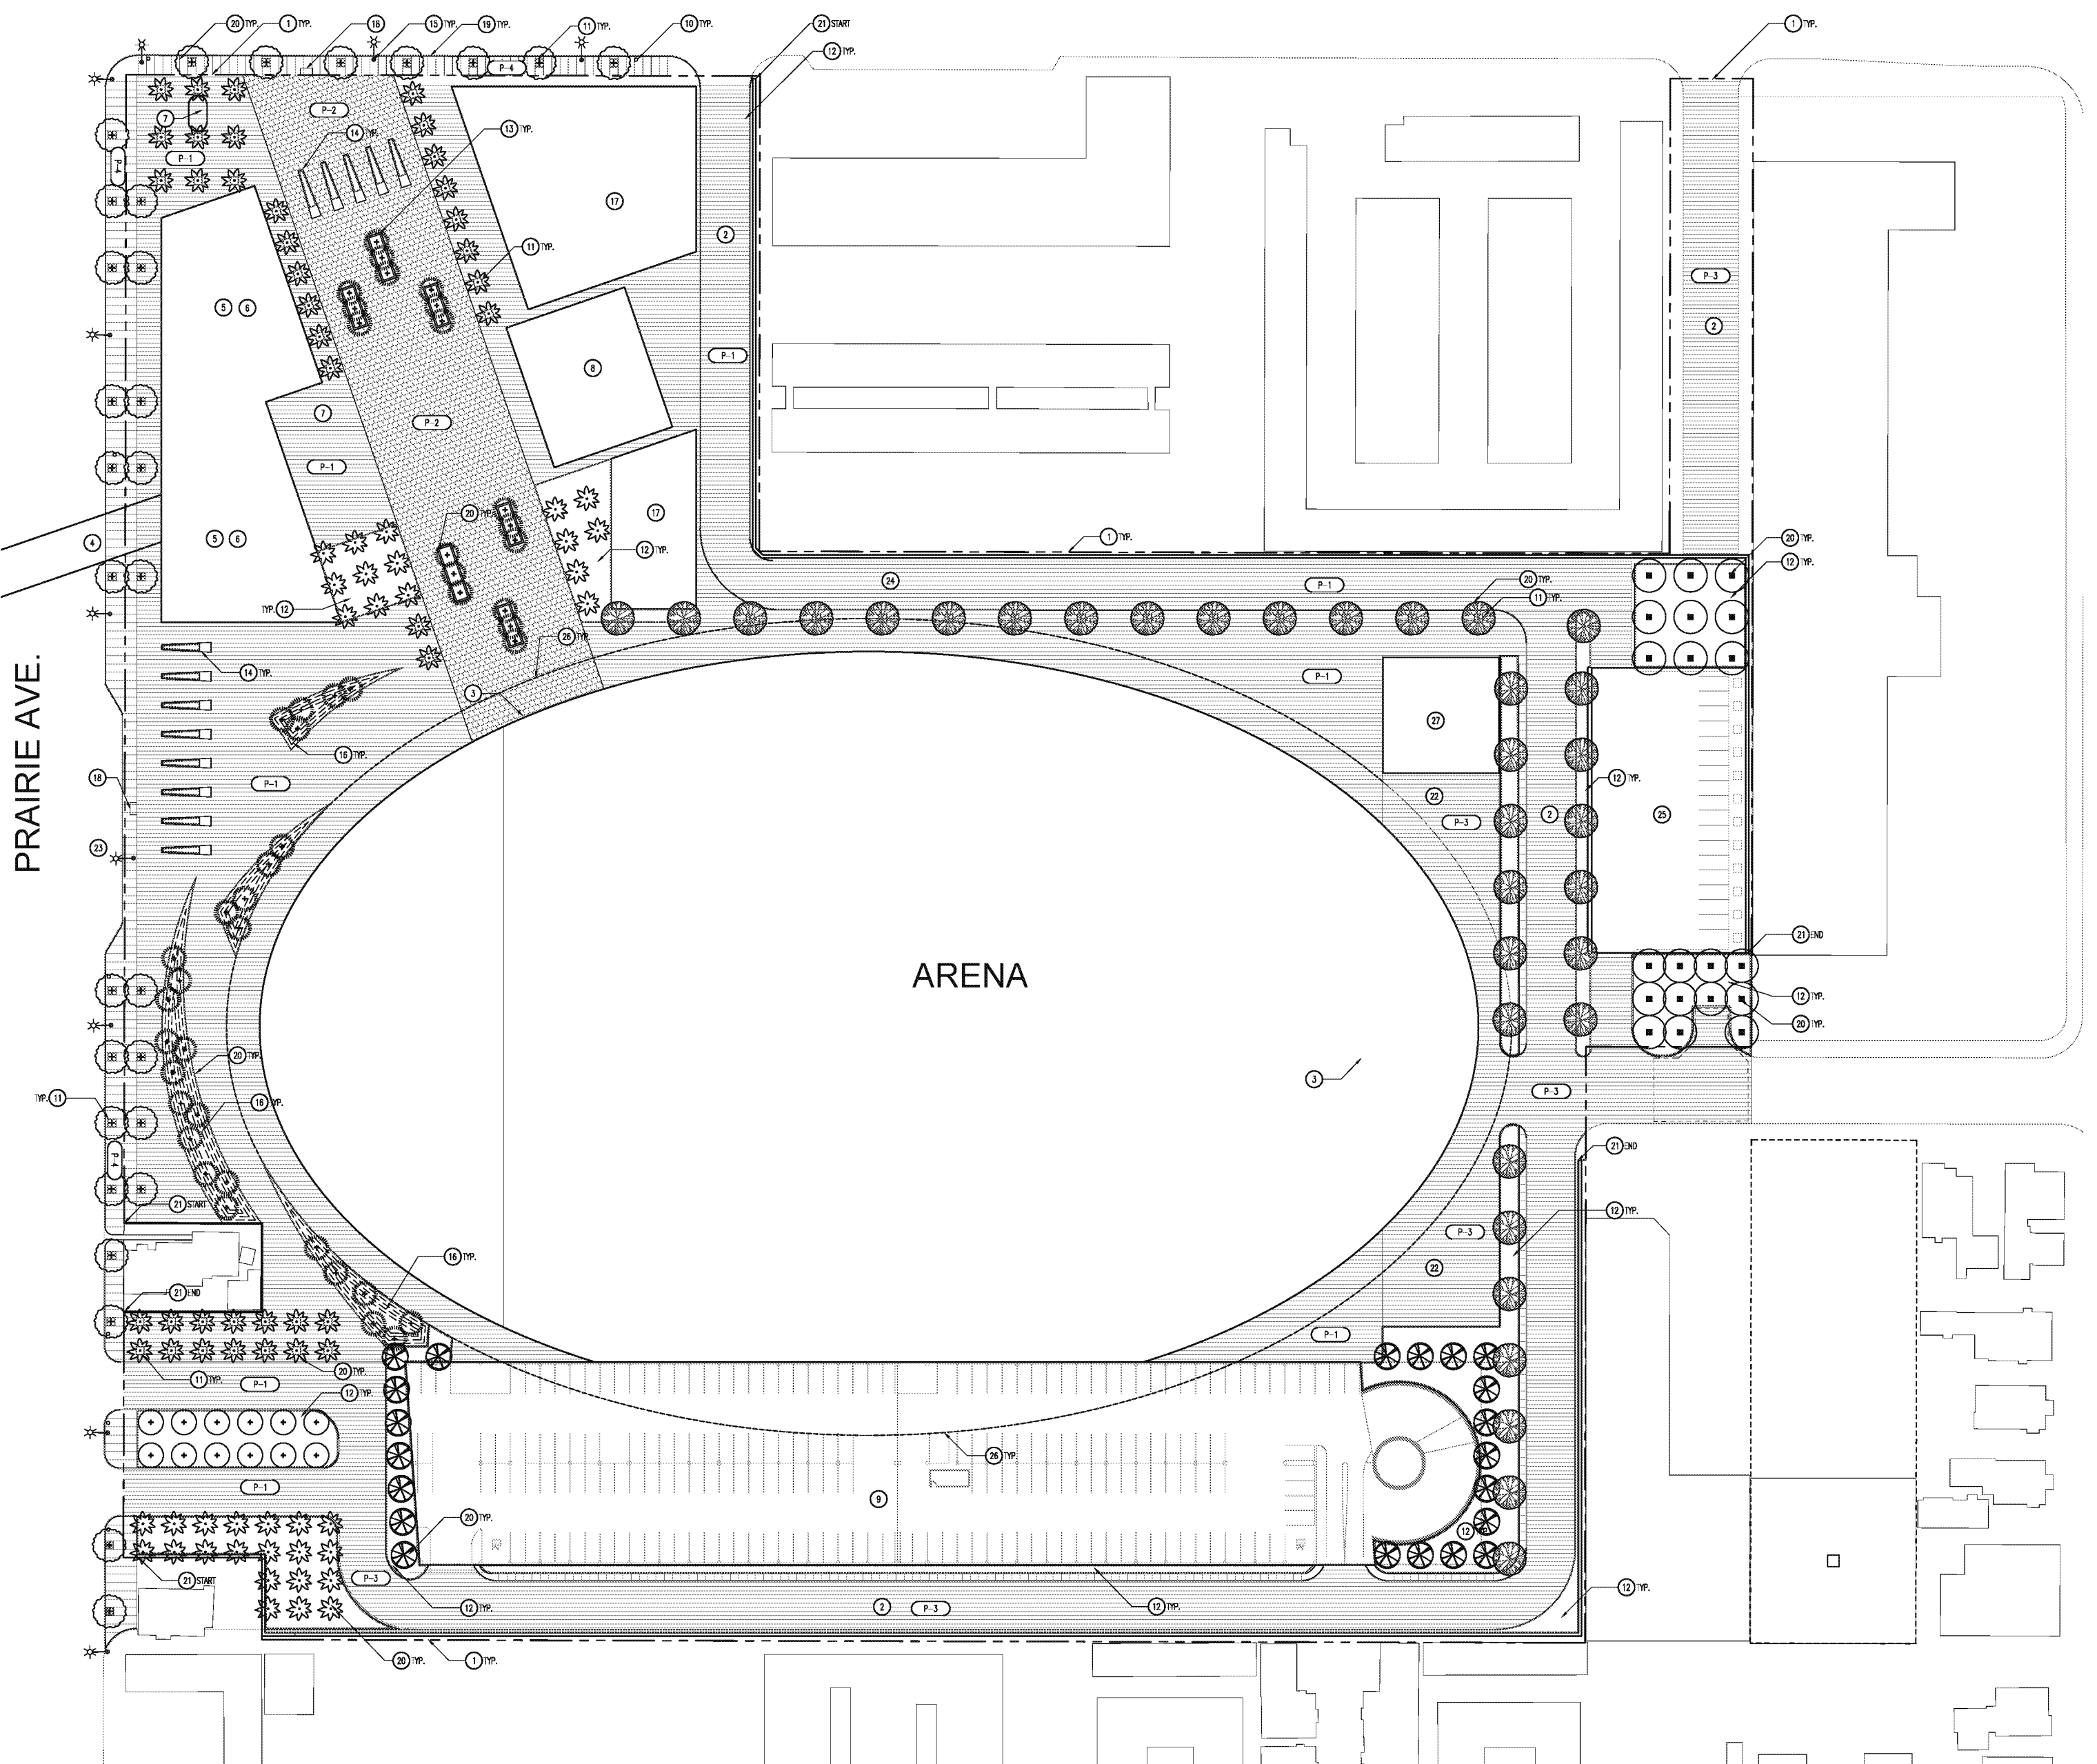

KEY NOTES:

- 1 PROPERTY LINE
- 2 ACCESS DRIVE
- 3 ARENA
- 4 PEDESTRIAN BRIDGE
- 5 COMMUNITY CENTER - SECOND FLOOR
- 6 RETAIL SPACE - 1ST FLOOR
- 7 SIGN TOWER
- 8 STAGE
- 9 TRAM + PREMIUM TRM PARKING
- 10 TRASH RECEPTACLE
- 11 5' x 5' PLANTED TREE WELLS
- 12 PLANTING AREA
- 13 RAISED PLANTER WALL
- 14 SECURITY ENTRANCE
- 15 STREET LIGHTING
- 16 PLANTED BURN
- 17 RESTAURANT
- 18 BUS STOP SHELTER
- 19 CONCRETE CURB - SEE CIVL
- 20 TREE - 30' BOX TREE
- 21 WALL
- 22 UTILITY YARD
- 23 DROP OFF
- 24 PEDESTRIAN OVERFLOW
- 25 BROAD CAST PARKING
- 26 ARENA ROOF LINE
- 27 EMPLOYEE ENTRY PAVILION

PROJECT
PROJECT CONDOR,
INGLEWOOD CALIFORNIA

DEVELOPER
MURPHY'S BOWL
LLC
53400 NE 4th St, Suite 3000
Bellevue, WA 98004

DEVELOPER'S MANAGING AGENT
WILSON MEANY
4701 Century Drive, Suite 800
Los Angeles, CA 90045
310.582.5000
http://www.wilsonmeany.com/

**ARCHITECT / PLANNING /
ENGINEERING / TRANSPORTATION**

AECOM
AECOM TECHNICAL SERVICES, INC.
2400 Macdon, Suite 200
Fountain Valley, CA 92708
949.444.4444 ext. 916.561.2863 fax
www.aecom.com

CIVIL ENGINEER
D&D
ENGINEERING, INC.
2801 S. La Granga Blvd, Suite 108
Inglewood, CA 90501
310.381.6000 fax

DRY UTILITY SYSTEMS
BJ PALMER &
ASSOCIATES, INC.
28205 Grandview Avenue
Valencia, CA 91385
760.642.7575 fax

PARKING
WALKER
CONSULTANTS
858 S. Olive St, Suite 1100
Los Angeles, CA 90014
213.458.4311 fax

SHORING ENGINEER
DRS
ENGINEERING, INC.
3884 Regent Street, Suite 458
Santa Truz, CA 95495
916.402.2802 fax

REGISTRATION
This drawing has been prepared for the use of
AECOM's client and may not be used, reproduced or
relied upon by third parties, except as agreed by
AECOM and its client, as required by law or for use by
governmental reviewing agencies. AECOM accepts
no responsibility, and denies any liability whatsoever,
to any party that modifies this drawing without
AECOM's express written consent. Do not scale this
document. All measurements must be obtained from
the stated dimensions.

**NOT FOR
CONSTRUCTION**

ISSUE/REVISION


NO.	DATE	DESCRIPTION

	EXISTING SIDEWALK WIDTH	PROPOSED SIDEWALK WIDTH
CENTURY EASTWARD	5'-6" - 11'-6"	25'-0" TYP.
PRAIRIE AVENUE	4'-6" - 11'-6"	25'-0" TYP.

1 ARENA SITE PLAN

MATERIALS AND FINISH SCHEDULE

KEY	MATERIAL	MANUFACTURER	SIZE	COLOR	FINISH	COMMENT
P-1	C.P. CONCRETE	GRNC TOP-CAST	VARIES	COLORS CONCRETE	TOP-CAST WITH F25/50 W/ STIPED FELD SPUR ADDRESS	ENTRY PLAZA ARENA PLAZA
P-2	QUIT STONE PAVIR	-	VARIES	GREY	FORMED	PAV'D
P-3	C.P. CONCRETE	-	VARIES	NATURAL GREY	BROOM FINISH	ACCESS DRIVE
P-4	C.P. CONCRETE	GRNC TOP-CAST	VARIES	NATURAL GREY	TOP-CAST WITH F25/50 W/ MOA-FLEX	STREETSCAPE

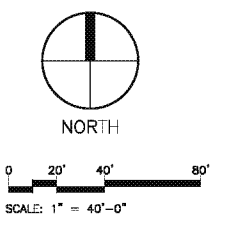


PROJECT NUMBER
60541923

SHEET TITLE
Sheet Name
LANDSCAPE SITE PLAN

SHEET NUMBER
L-101A
© 2015 AECOM TECHNICAL SERVICES, INC.

Project Management Initials: _____
Checked: _____
Reviewed: _____
Approved: _____
Date: _____

CENTURY BLVD.

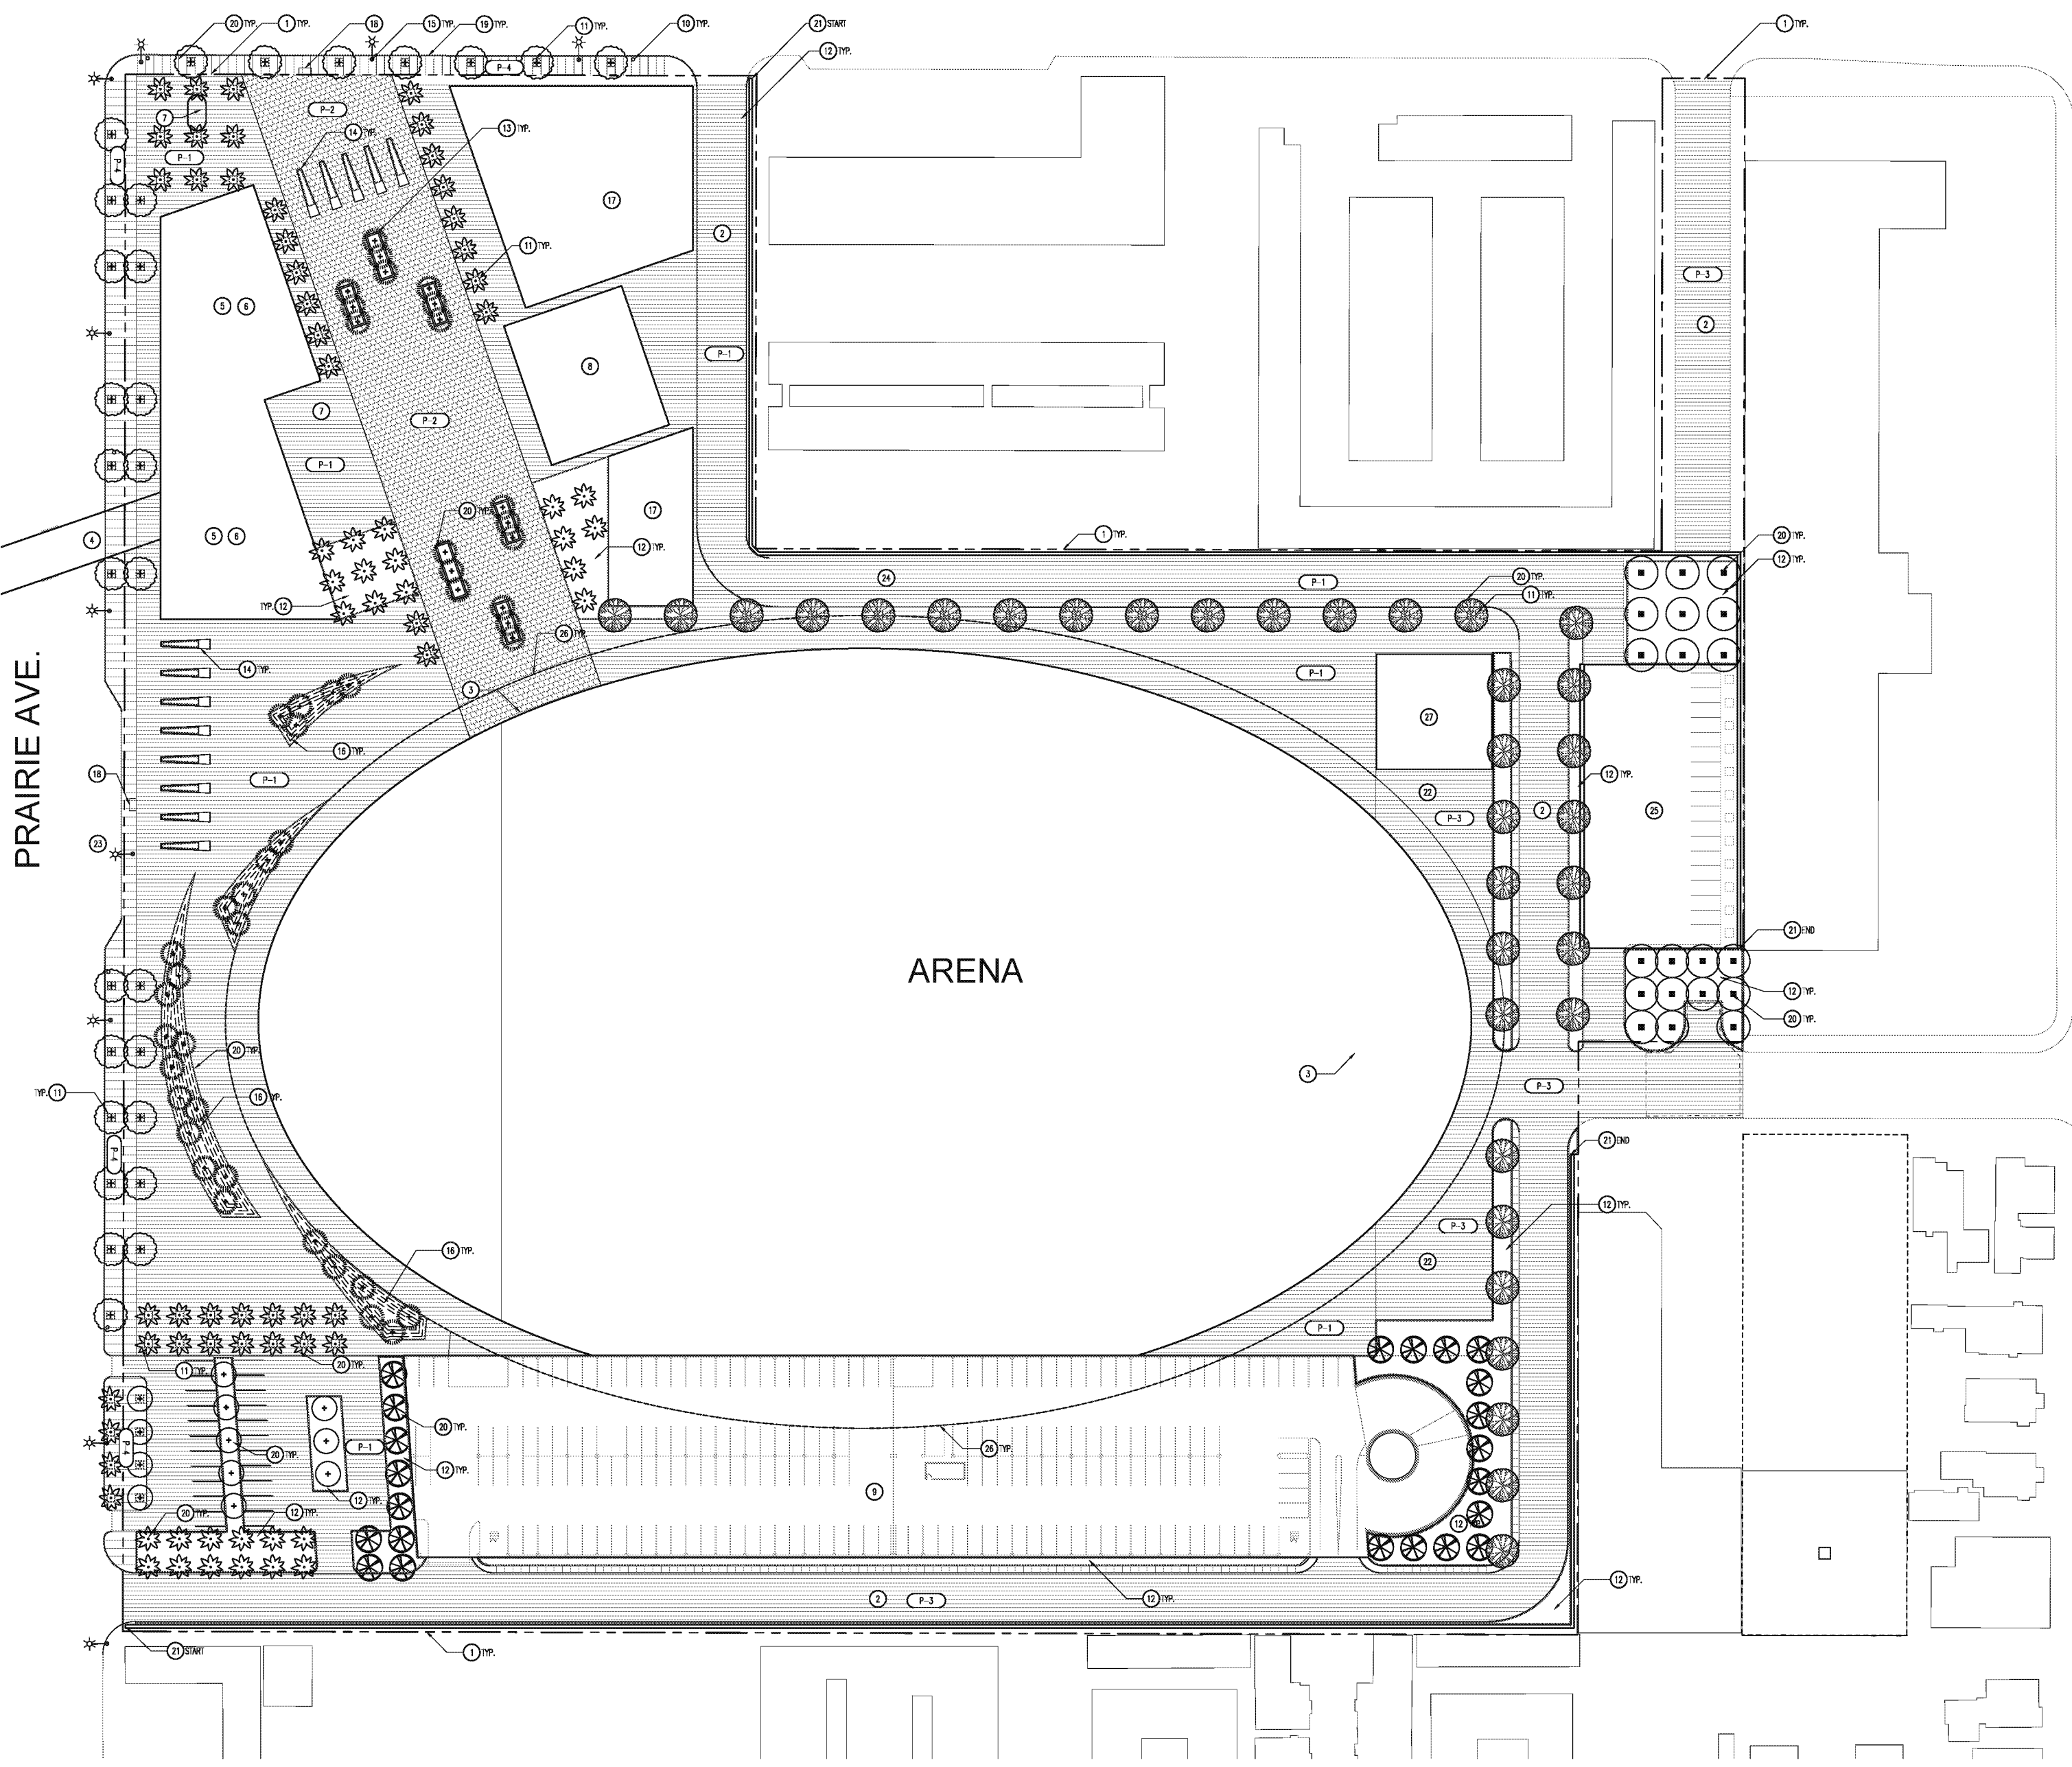

KEY NOTES:

- 1 PROPERTY LINE
- 2 ACCESS DRIVE
- 3 ARENA
- 4 PEDESTRIAN BRIDGE
- 5 COMMUNITY CENTER - SECOND FLOOR
- 6 RETAIL SPACE - 1ST FLOOR
- 7 SIGN TOWER
- 8 STAGE
- 9 TOWN + PREMIUM TOWN PARKING
- 10 TRASH RECEPTACLE
- 11 5' x 5' PLANTED TREE WELLS
- 12 PLANTING AREA
- 13 BASED PLANTER WALL
- 14 SECURITY ENTRANCE
- 15 STREET LIGHTING
- 16 PLANTED BURN
- 17 RESTAURANT
- 18 BUS STOP SHELTER
- 19 CONCRETE CURB - SEE CIVIL
- 20 TREE - 30' BOX TREE
- 21 WALL
- 22 UTILITY YARD
- 23 DROP OFF
- 24 PEDESTRIAN OVERFLOW
- 25 BROAD CAST PARKING
- 26 ARENA ROOF LINE
- 27 EMPLOYEE ENTRY PAVILION

PROJECT
PROJECT CONDOR,
INGLEWOOD CALIFORNIA

DEVELOPER
MURPHY'S BOWL
LLC
53400 NE 4th St. Suite 3000
Bellevue, WA 98004

DEVELOPER'S MANAGING AGENT
WILSON MEANY
4701 Center Drive, Suite 800
Los Angeles, CA 90045
310.582.5000
http://www.wilsonmeany.com/

ARCHITECT / PLANNING /
ENGINEERING / TRANSPORTATION
AECOM
AECOM TECHNICAL SERVICES, INC.
2400 Macdonald, Suite 200
Fountain Valley, CA 92708
949.444.4444 FAX: 949.444.2803
www.aecom.com

CIVIL ENGINEER
D&D
ENGINEERING, INC.
2801 S. La Granga Blvd. Suite 108
Inglewood, CA 90501
310.381.6000

DRY UTILITY SYSTEMS
BJ PALMER &
ASSOCIATES, INC.
28201 Grandview Avenue
Valencia, CA 91385
760.942.7575

PARKING
WALKER
CONSULTANTS
808 S. Olive St. Suite 1100
Los Angeles, CA 90014
213.458.4311

SHORING ENGINEER
DRS
ENGINEERING, INC.
3884 Regent Street, Suite 458
Santa Truz, CA 95495
916.402.2802

REGISTRATION
This drawing has been prepared for the use of AECOM's client and may not be used, reproduced or relied upon by third parties, except as agreed by AECOM and its client, as required by law or for use by governmental reviewing agencies. AECOM accepts no responsibility, and denies any liability whatsoever, to any party that modifies this drawing without AECOM's express written consent. Do not scale this document. All measurements must be obtained from the stated dimensions.

NOT FOR
CONSTRUCTION

ISSUE/REVISION


NO.	DATE	DESCRIPTION

	EXISTING SIDEWALK WIDTH	PROPOSED SIDEWALK WIDTH
CENTURY BLVD/AVENUE	5'-6" - 11'-6"	20'-0" TYP.
PRAIRIE AVENUE	4'-6" - 11'-6"	20'-0" TYP.

1 ARENA SITE PLAN - VARIANT 1 - W/ RESIDENTIAL

MATERIALS AND FINISH SCHEDULE

KEY	MATERIAL	MANUFACTURER	SIZE	COLOR	FINISH	COMMENT
P-1	C.I.P. CONCRETE	GRNC TOP-CAST	VARIES	COLOR CONCRETE	TOP-COAT WITH F25/50 W/ STIPED FELD SPAR ADDRESS	ENTRY PLAZA ARENA PLAZA
P-2	QUI STONE PAVIR	-	VARIES	GREY	FORMED	PAGE 0
P-3	C.I.P. CONCRETE	-	VARIES	NATURAL GREY	BROOM FINISH	ACCESS DRIVE
P-4	C.I.P. CONCRETE	GRNC TOP-CAST	VARIES	NATURAL GREY	TOP-COAT WITH F25/50 W/ MOA-FLEX	STREETSCAPE

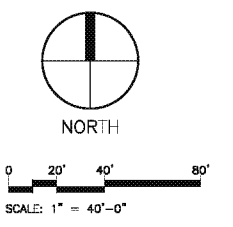

PROJECT NUMBER
60541923


SHEET TITLE
Sheet Name
LANDSCAPE SITE PLAN

SHEET NUMBER
L-102A

© 2015 AECOM TECHNICAL SERVICES, INC.

NO.	DATE	DESCRIPTION

CENTURY BLVD.

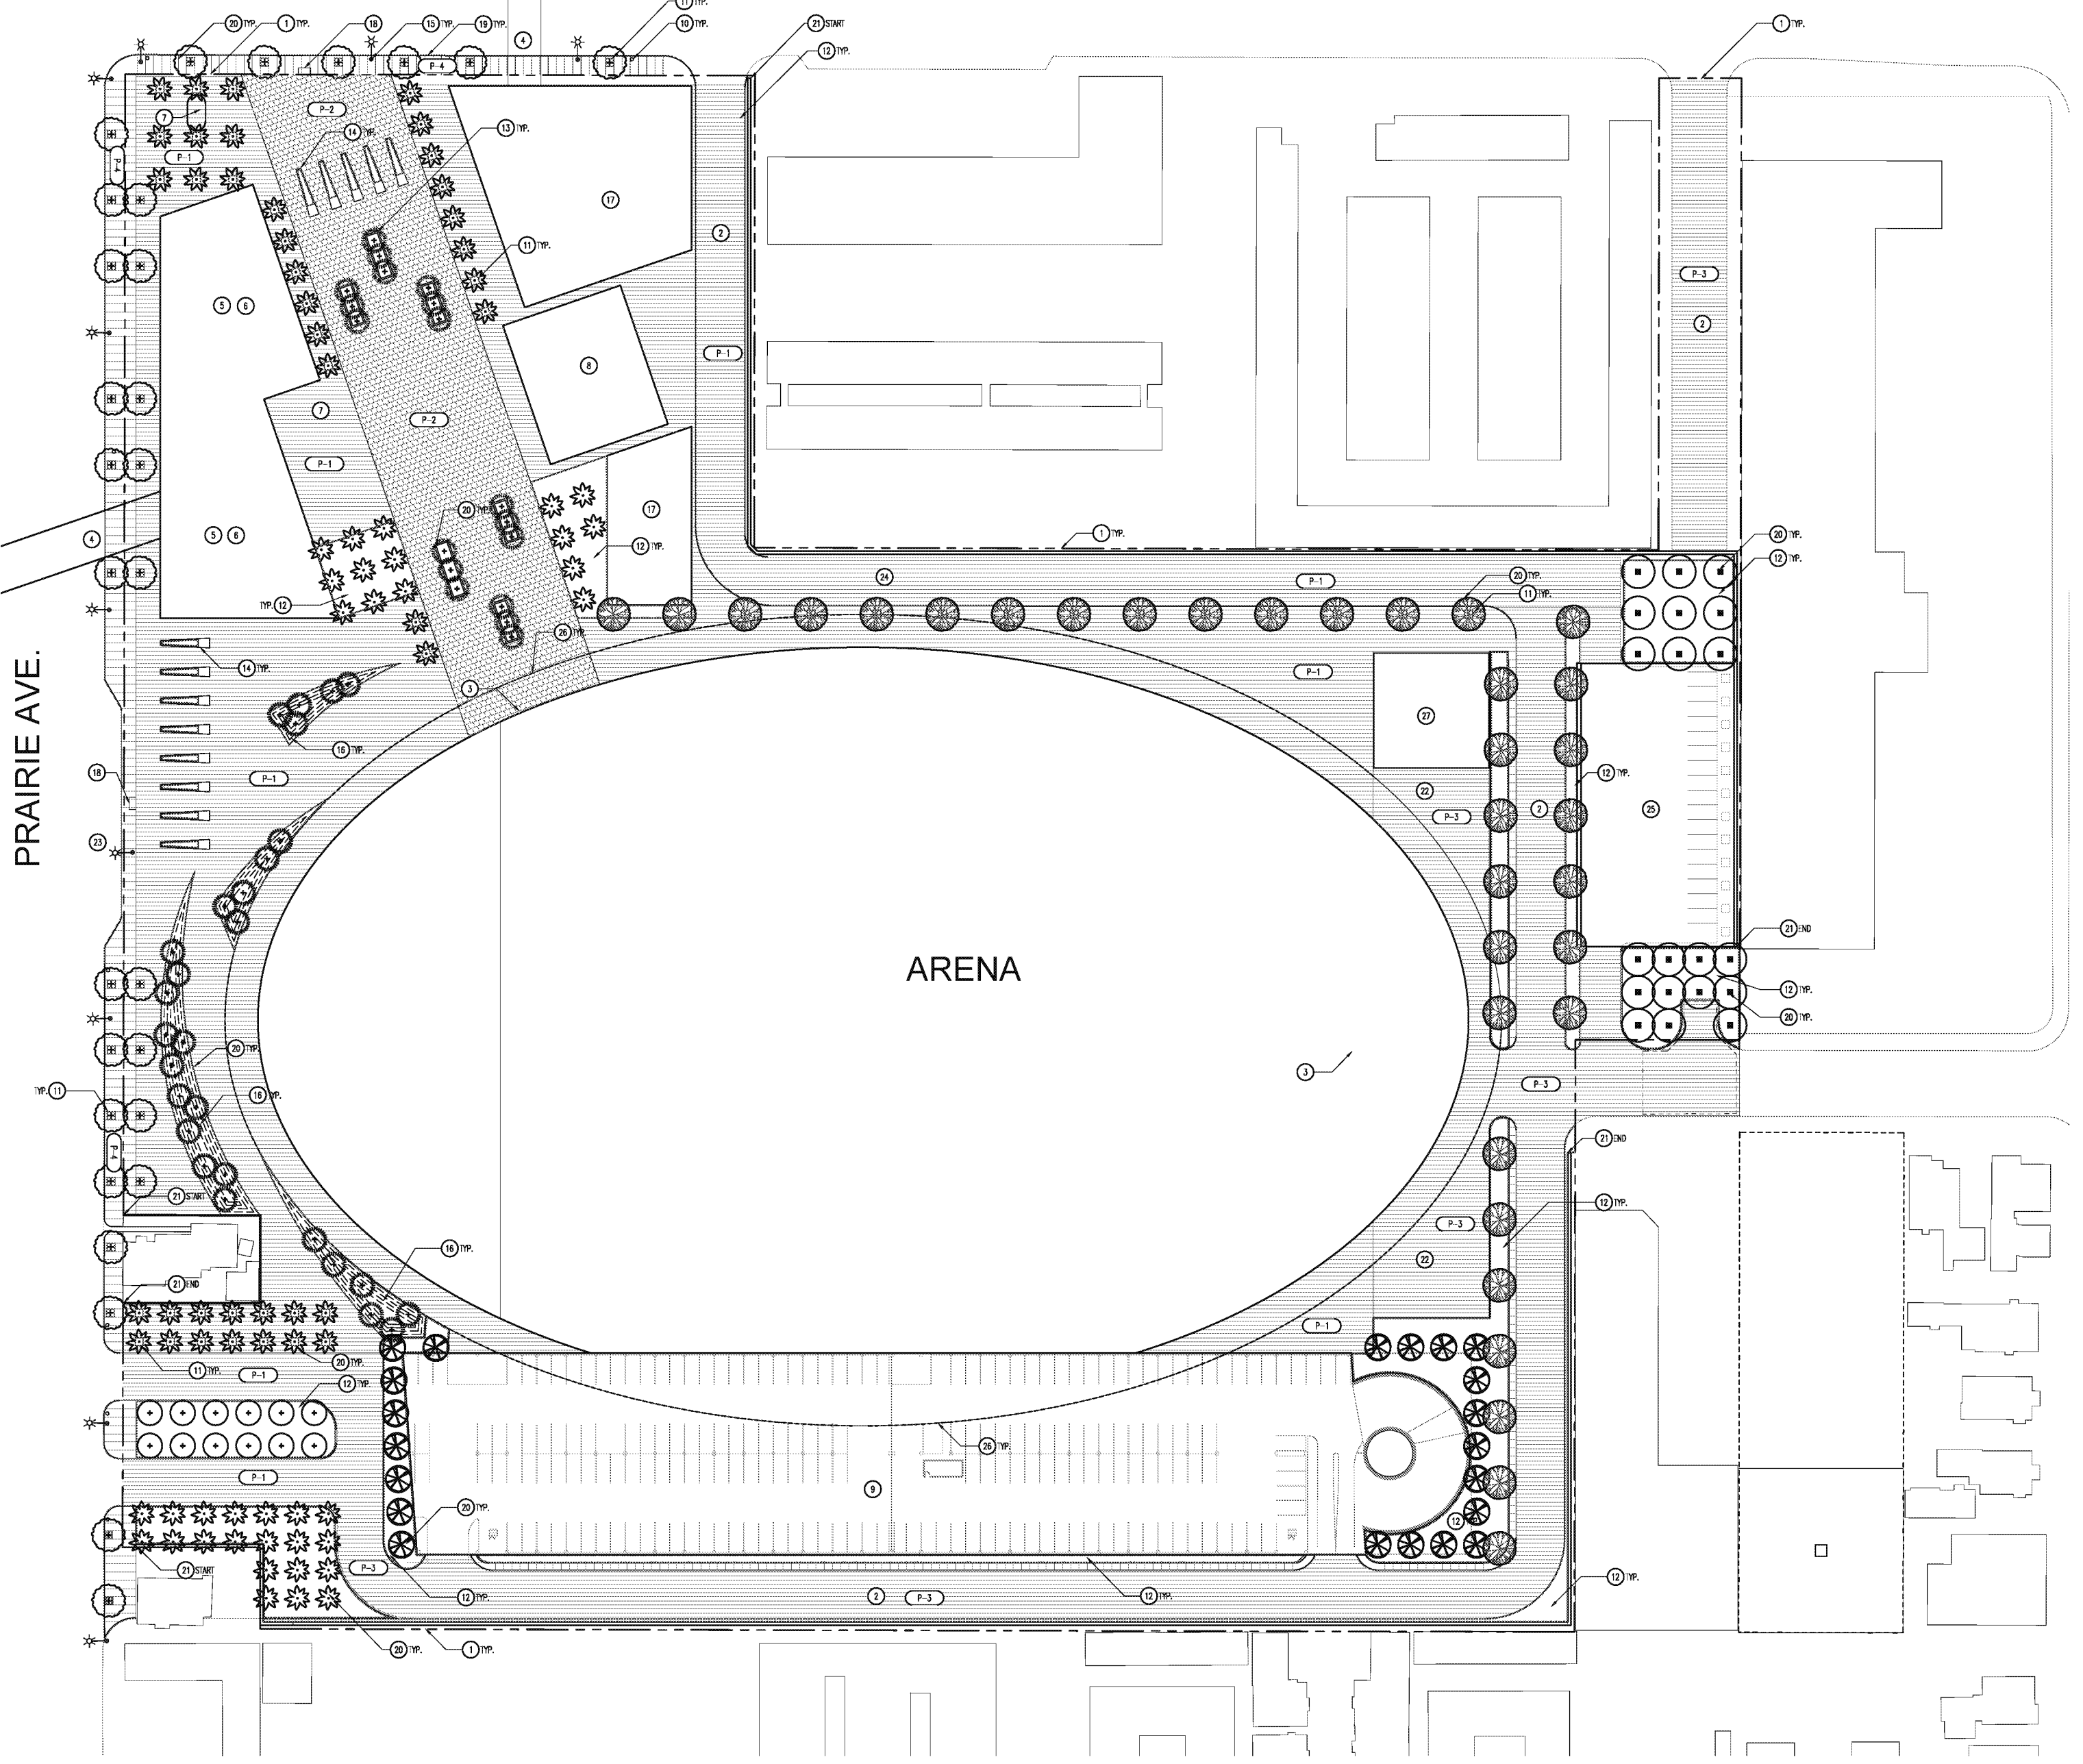


- KEY NOTES:**
- 1 PROPERTY LINE
 - 2 ACCESS DRIVE
 - 3 ARENA
 - 4 PEDESTRIAN BRIDGE
 - 5 COMMUNITY CENTER - SECOND FLOOR
 - 6 RETAIL SPACE - 1ST FLOOR
 - 7 SIGN TOWER
 - 8 STAGE
 - 9 TEAM + PREMIUM TIM PARKING
 - 10 TRASH RECEPTACLE
 - 11 5' x 5' PLANTED TREE WELLS
 - 12 PLANTING AREA
 - 13 BASED PLANTER WALL
 - 14 SECURITY ENTRANCE
 - 15 STREET LIGHTING
 - 16 PLANTED BURN
 - 17 RESTAURANT
 - 18 BUS STOP SHELTER
 - 19 CONCRETE CURB - SEE CIVL
 - 20 TREE - 30' BOX TREE
 - 21 WALL
 - 22 UTILITY YARD
 - 23 DROP OFF
 - 24 PEDESTRIAN OVERFLOW
 - 25 BROAD CAST PARKING
 - 26 ARENA ROOF LINE
 - 27 EMPLOYEE ENTRY PAVILION


1 ARENA SITE PLAN - VARIANT 2 - W/ CENTRY BLVD PED. BRIDGE

MATERIALS AND FINISH SCHEDULE


KEY	MATERIAL	MANUFACTURER	SIZE	COLOR	FINISH	COMMENT
P-1	C.I.P. CONCRETE	GRNC TOP-CAST	W/MS	COLORS CONCRETE	TOP-COAT WITH F25/50 W/ STIPPLE FELD SPHR ADDRESS	ENTRY PLAZA ARENA PLAZA
P-2	CLT STONE PAVIR	-	W/MS	GREY	FORM	PAS/D
P-3	C.I.P. CONCRETE	-	W/MS	NATURAL GREY	BROOM FINISH	ACCESS DRIVE
P-4	C.I.P. CONCRETE	GRNC TOP-CAST	W/MS	NATURAL GREY	TOP-COAT WITH F25/50 W/ MOA-FLEX	STREETSCAPE

	EXISTING SIDEWALK WIDTH	PROPOSED SIDEWALK WIDTH
CENTURY BLVD/AVENUE	5'-6" - 11'-6"	20'-0" TYP.
PRAIRIE AVENUE	4'-6" - 11'-6"	20'-0" TYP.

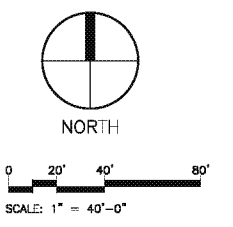

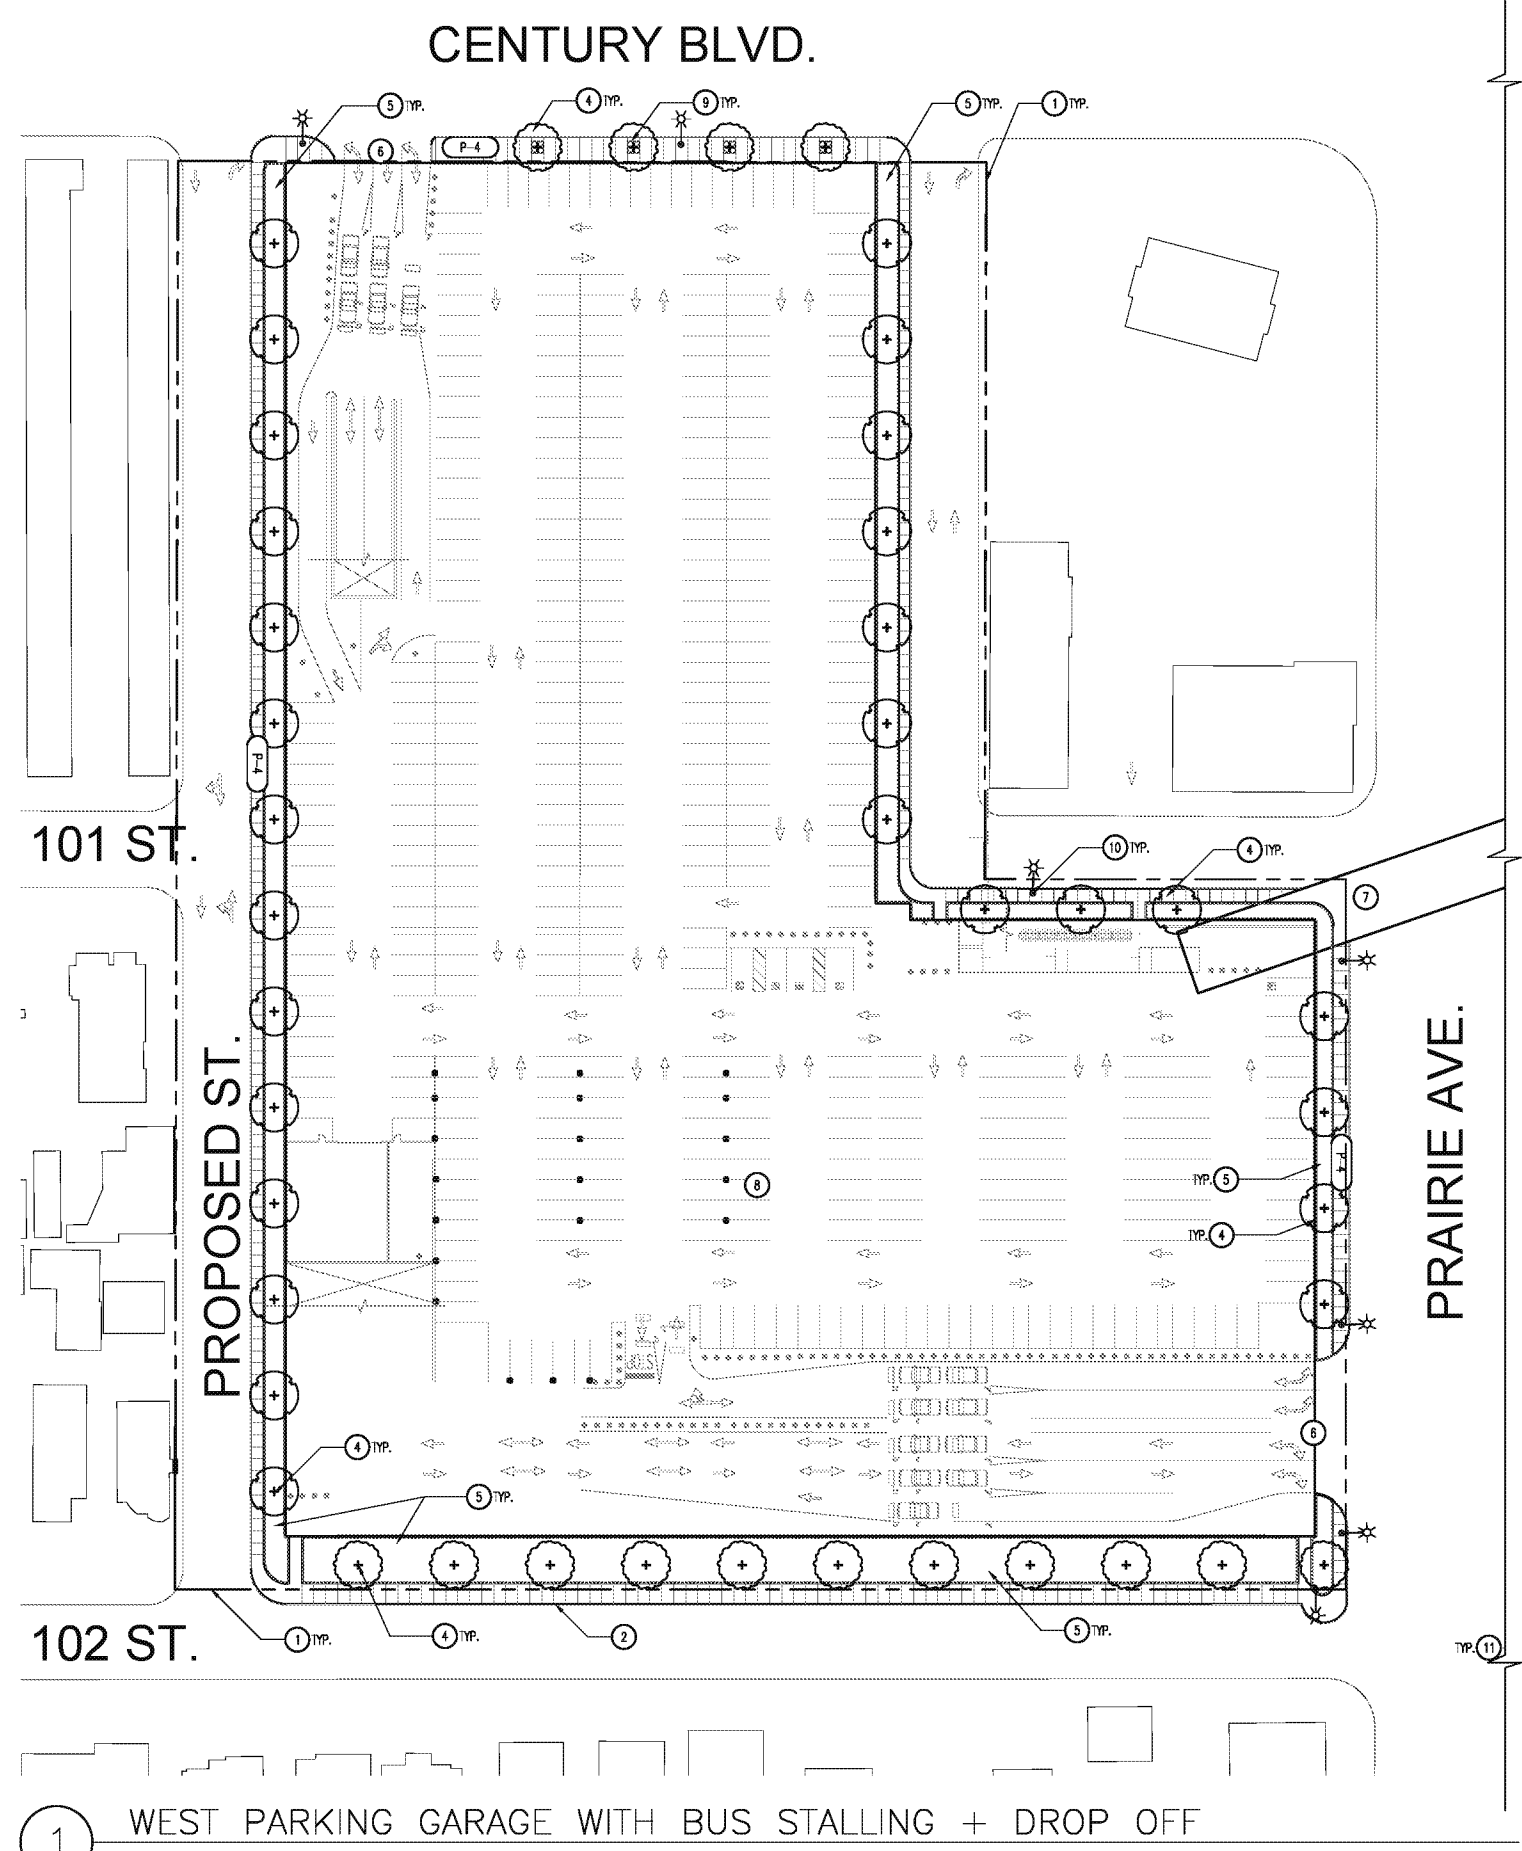

1 WEST PARKING GARAGE WITH BUS STALLING + DROP OFF

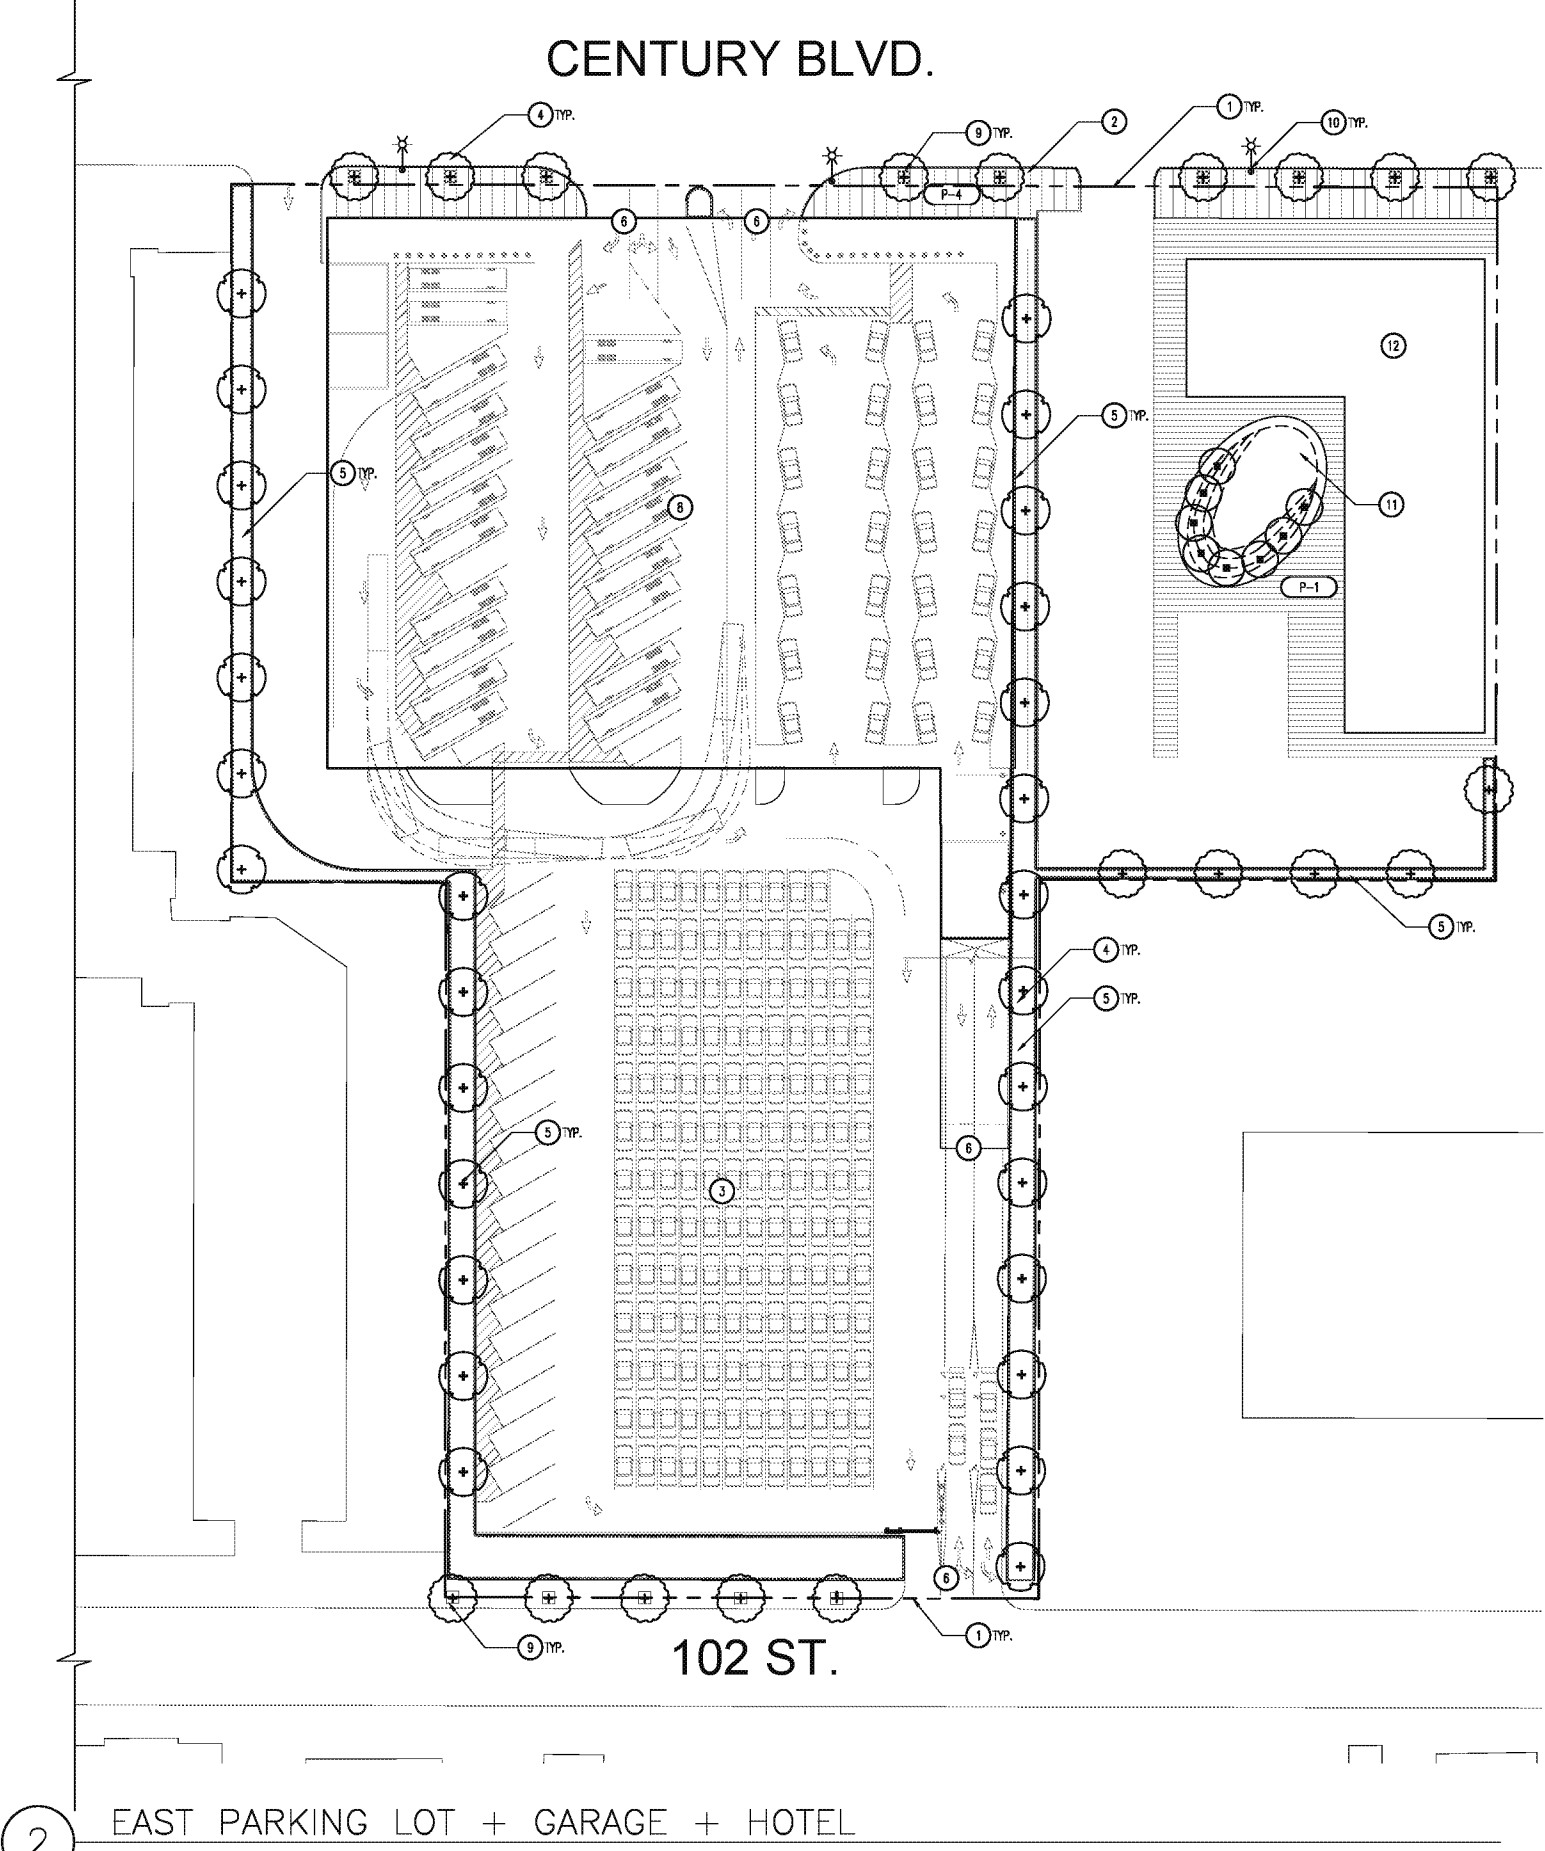

2 EAST PARKING LOT + GARAGE + HOTEL

KEY NOTES:

- 1 PROPERTY LINE
- 2 EXISTING SIDEWALK
- 3 PARKING LOT
- 4 3" BOX TREE
- 5 PLANTING AREA
- 6 PARKING LOT ENTRANCES/EXIT
- 7 PEDESTRIAN BRIDGE
- 8 PARKING GARAGE
- 9 5' x 5' PLANTED TREE WELLS
- 10 STREET LIGHTING
- 11 PLANTED BURN
- 12 HOTEL

MATERIALS AND FINISH SCHEDULE						
KEY	MATERIAL	MANUFACTURER	SIZE	COLOR	FINISH	COMMENT
P-1	C.P. CONCRETE	GRAC TOP-CAST	VARIES	COLORID CONCRETE	TOP-COAT WITH #25/50 W/ SETBACK FIELD SPAR ACORNAME	ENTRY PLAZA AREM PLAZA
P-2	CUT STONE PAVEMENT	-	VARIES	GREY	ION-D	PG-10
P-3	C.P. CONCRETE	-	VARIES	NATURAL DRY	BROOM FINISH	ACCESS DRIVE
P-4	C.P. CONCRETE	GRAC TOP-CAST	VARIES	NATURAL DRY	TOP-COAT WITH #25/50 W/ MCA-FLEX	STRIPSCAPE

PROJECT
PROJECT CONDOR,
INGLEWOOD CALIFORNIA

DEVELOPER
MURPHY'S BOWL
LLC
53400 NE 4th St. Suite 3000
Bellevue, WA 98004

DEVELOPER'S MANAGING AGENT
WILSON MEANY
4701 Century Drive, Suite 800
Los Angeles, CA 90045
310.582.2900 ext
http://www.wilsonmeany.com/

**ARCHITECT / PLANNING /
ENGINEERING / TRANSPORTATION**

AECOM
AECOM TECHNICAL SERVICES, INC.
2400 MacDon, Suite 200
Fountain Valley, CA 92708
949.241.4443 ext. 916.561.2893 fax
www.aecom.com

CIVIL ENGINEER
D&D
ENGINEERING, INC.
2801 S. La Gruniga Blvd. Suite 108
Inglewood, CA 90501
424.381.6000 fax

DRY UTILITY SYSTEMS
BJ PALMER &
ASSOCIATES, INC.
2820 S. Granger Avenue
Valencia, CA 91355
760.942.7570 fax

PARKING
WALKER
CONSULTANTS
808 S. Olive St. Suite 1100
Los Angeles, CA 90014
213.488.4911 fax

SHORING ENGINEER
DRS
ENGINEERING, INC.
3884 Regent Street, Suite 458
Santa Trinita, CA 95493
916.472.2892 fax

REGISTRATION
This drawing has been prepared for the use of AECOM's client and may not be used, reproduced or relied upon by third parties, except as agreed by AECOM and its client, as required by law or for use by governmental reviewing agencies. AECOM accepts no responsibility, and denies any liability whatsoever, to any party that modifies this drawing without AECOM's express written consent. Do not scale this document. All measurements must be obtained from the stated dimensions.

**NOT FOR
CONSTRUCTION**

ISSUE/REVISION


NO.	DATE	DESCRIPTION

KEY PLAN


PROJECT NUMBER
60541223

SHEET TITLE
Sheet Name
LANDSCAPE SITE PLAN
SHEET NUMBER
L-104A

© 2015 AECOM TECHNICAL SERVICES, INC.

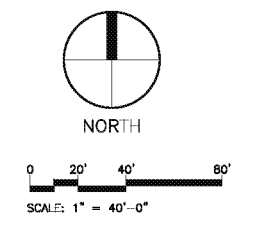

Project Management Initials:
Checked: [Signature]
Reviewed: [Signature]
Approved: [Signature]

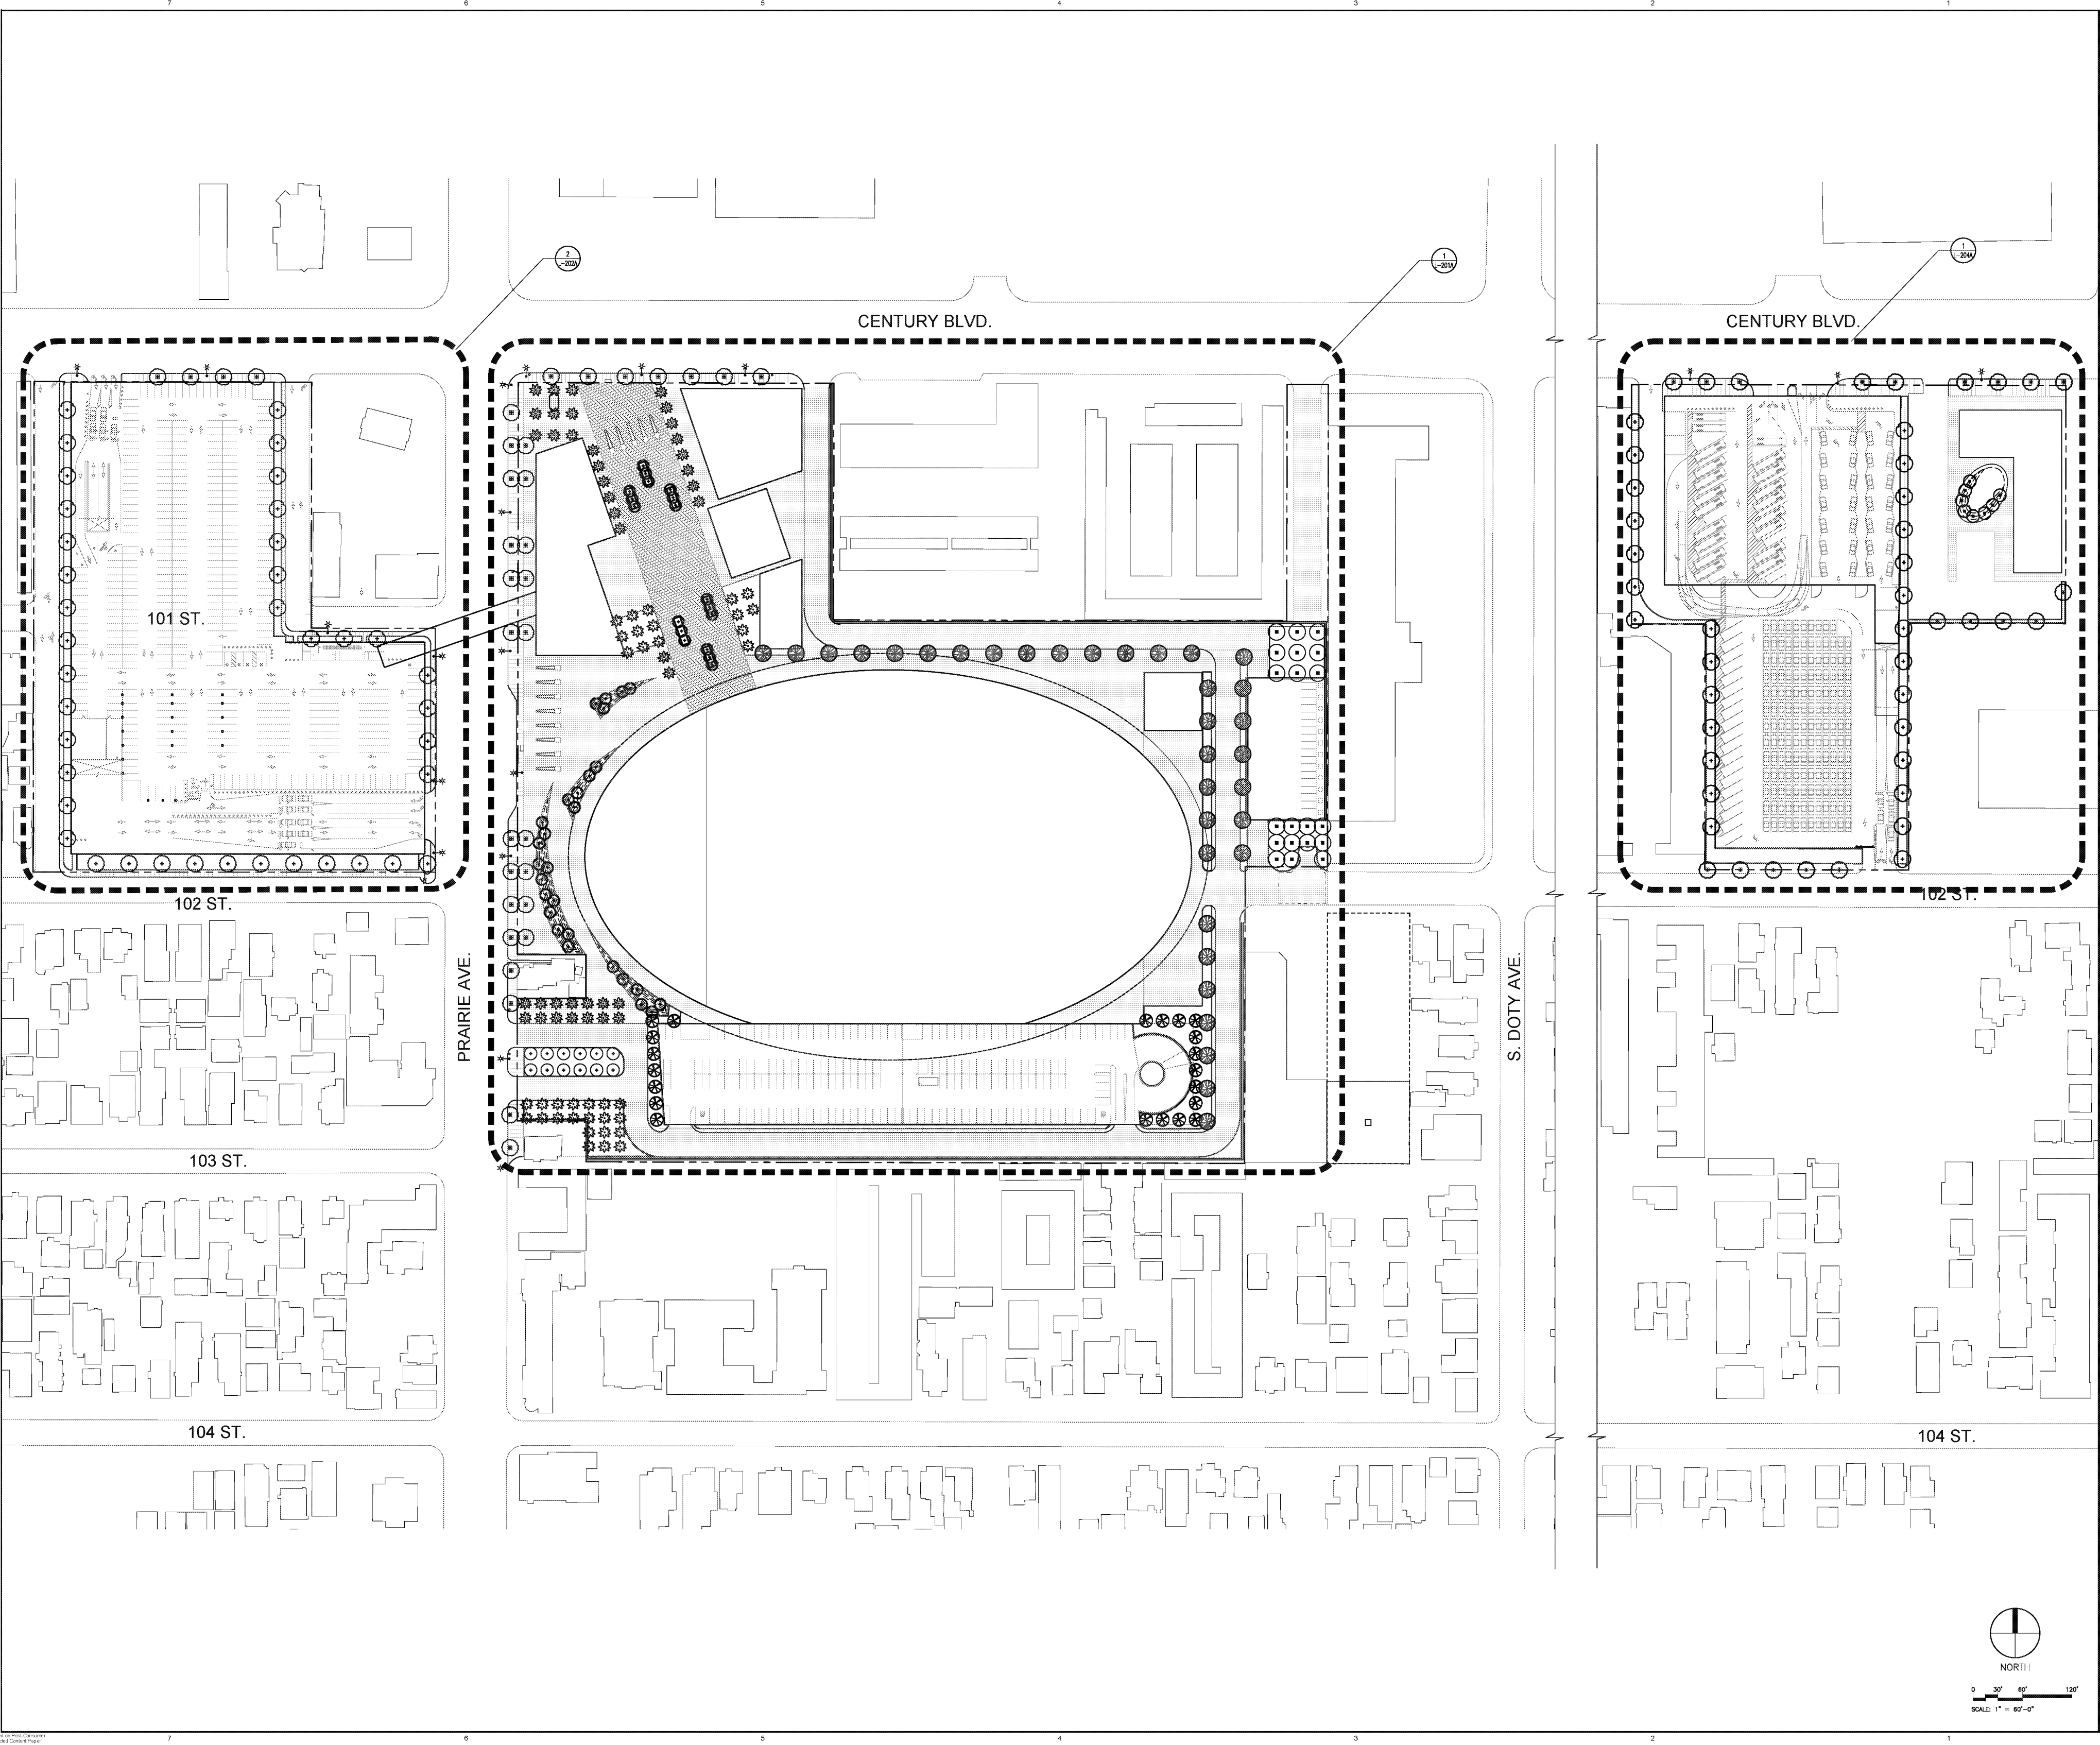

PROJECT
PROJECT CONDOR,
INGLEWOOD CALIFORNIA

DEVELOPER
MURPHY'S BOWL
LLC
10400 NE 4th St, Suite 3000
Bellevue, WA 98004

DEVELOPER'S MANAGING AGENT
WILSON MEANY
6701 Carter Drive, Suite 950
Los Angeles, CA 90045
310.582.9000 tel
http://wilsonmeany.com/

**ARCHITECT / PLANNING /
ENGINEERING / TRANSPORTATION**

AECOM
AECOM TECHNICAL SERVICES, INC.
2380 McGee, Suite 200
Kansas City, MO 64109
816.561.4443 tel. 816.561.2863 fax
www.aecom.com

CIVIL ENGINEER
D&D
ENGINEERING, INC
8801 S. La Cienega Blvd, Suite 108
Inglewood, CA 90301
424.351.6800 tel

DRY UTILITY SYSTEMS
BJ PALMER &
ASSOCIATES, INC
28245 Crocker Avenue
Valencia, CA 91355
760.842.7510 tel

PARKING
WALKER
CONSULTANTS
608 S. Olive St, Suite 1100
Los Angeles, CA 90014
213.468.8911 tel

SHORING ENGINEER
DRS
ENGINEERING, INC
3594 Sagunto Street, Suite 468
Santa Trinita, CA 93460
818.422.2982 tel


REGISTRATION
This drawing has been prepared for the use of AECOM's client and may not be used, reproduced or relied upon by third parties, except as agreed by AECOM and its client, as required by law or for use by governmental reviewing agencies. AECOM accepts no responsibility, and denies any liability whatsoever, to any party that modifies this drawing without AECOM's express written consent. Do not scale this document. All measurements must be obtained from the stated dimensions.

**NOT FOR
CONSTRUCTION**

ISSUE/REVISION

NO.	DATE	DESCRIPTION


KEY PLAN

 

PROJECT NUMBER
60545923
SHEET TITLE
Sheet Name
OVERALL PLANTING PLAN
SHEET NUMBER


L-200A
© 2015 AECOM TECHNICAL SERVICES, INC.

Project Management Initials: Approved: APR
Designer: DSG Checked: CHK
Planner: JWH Date: 1/23/2015
File Name: P:\Projects\Condor\Overall Planting Plan.dwg

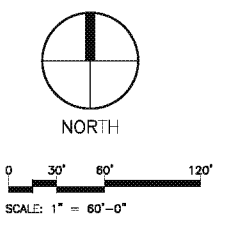

ARCH E 36" x 48"

CENTURY BLVD.

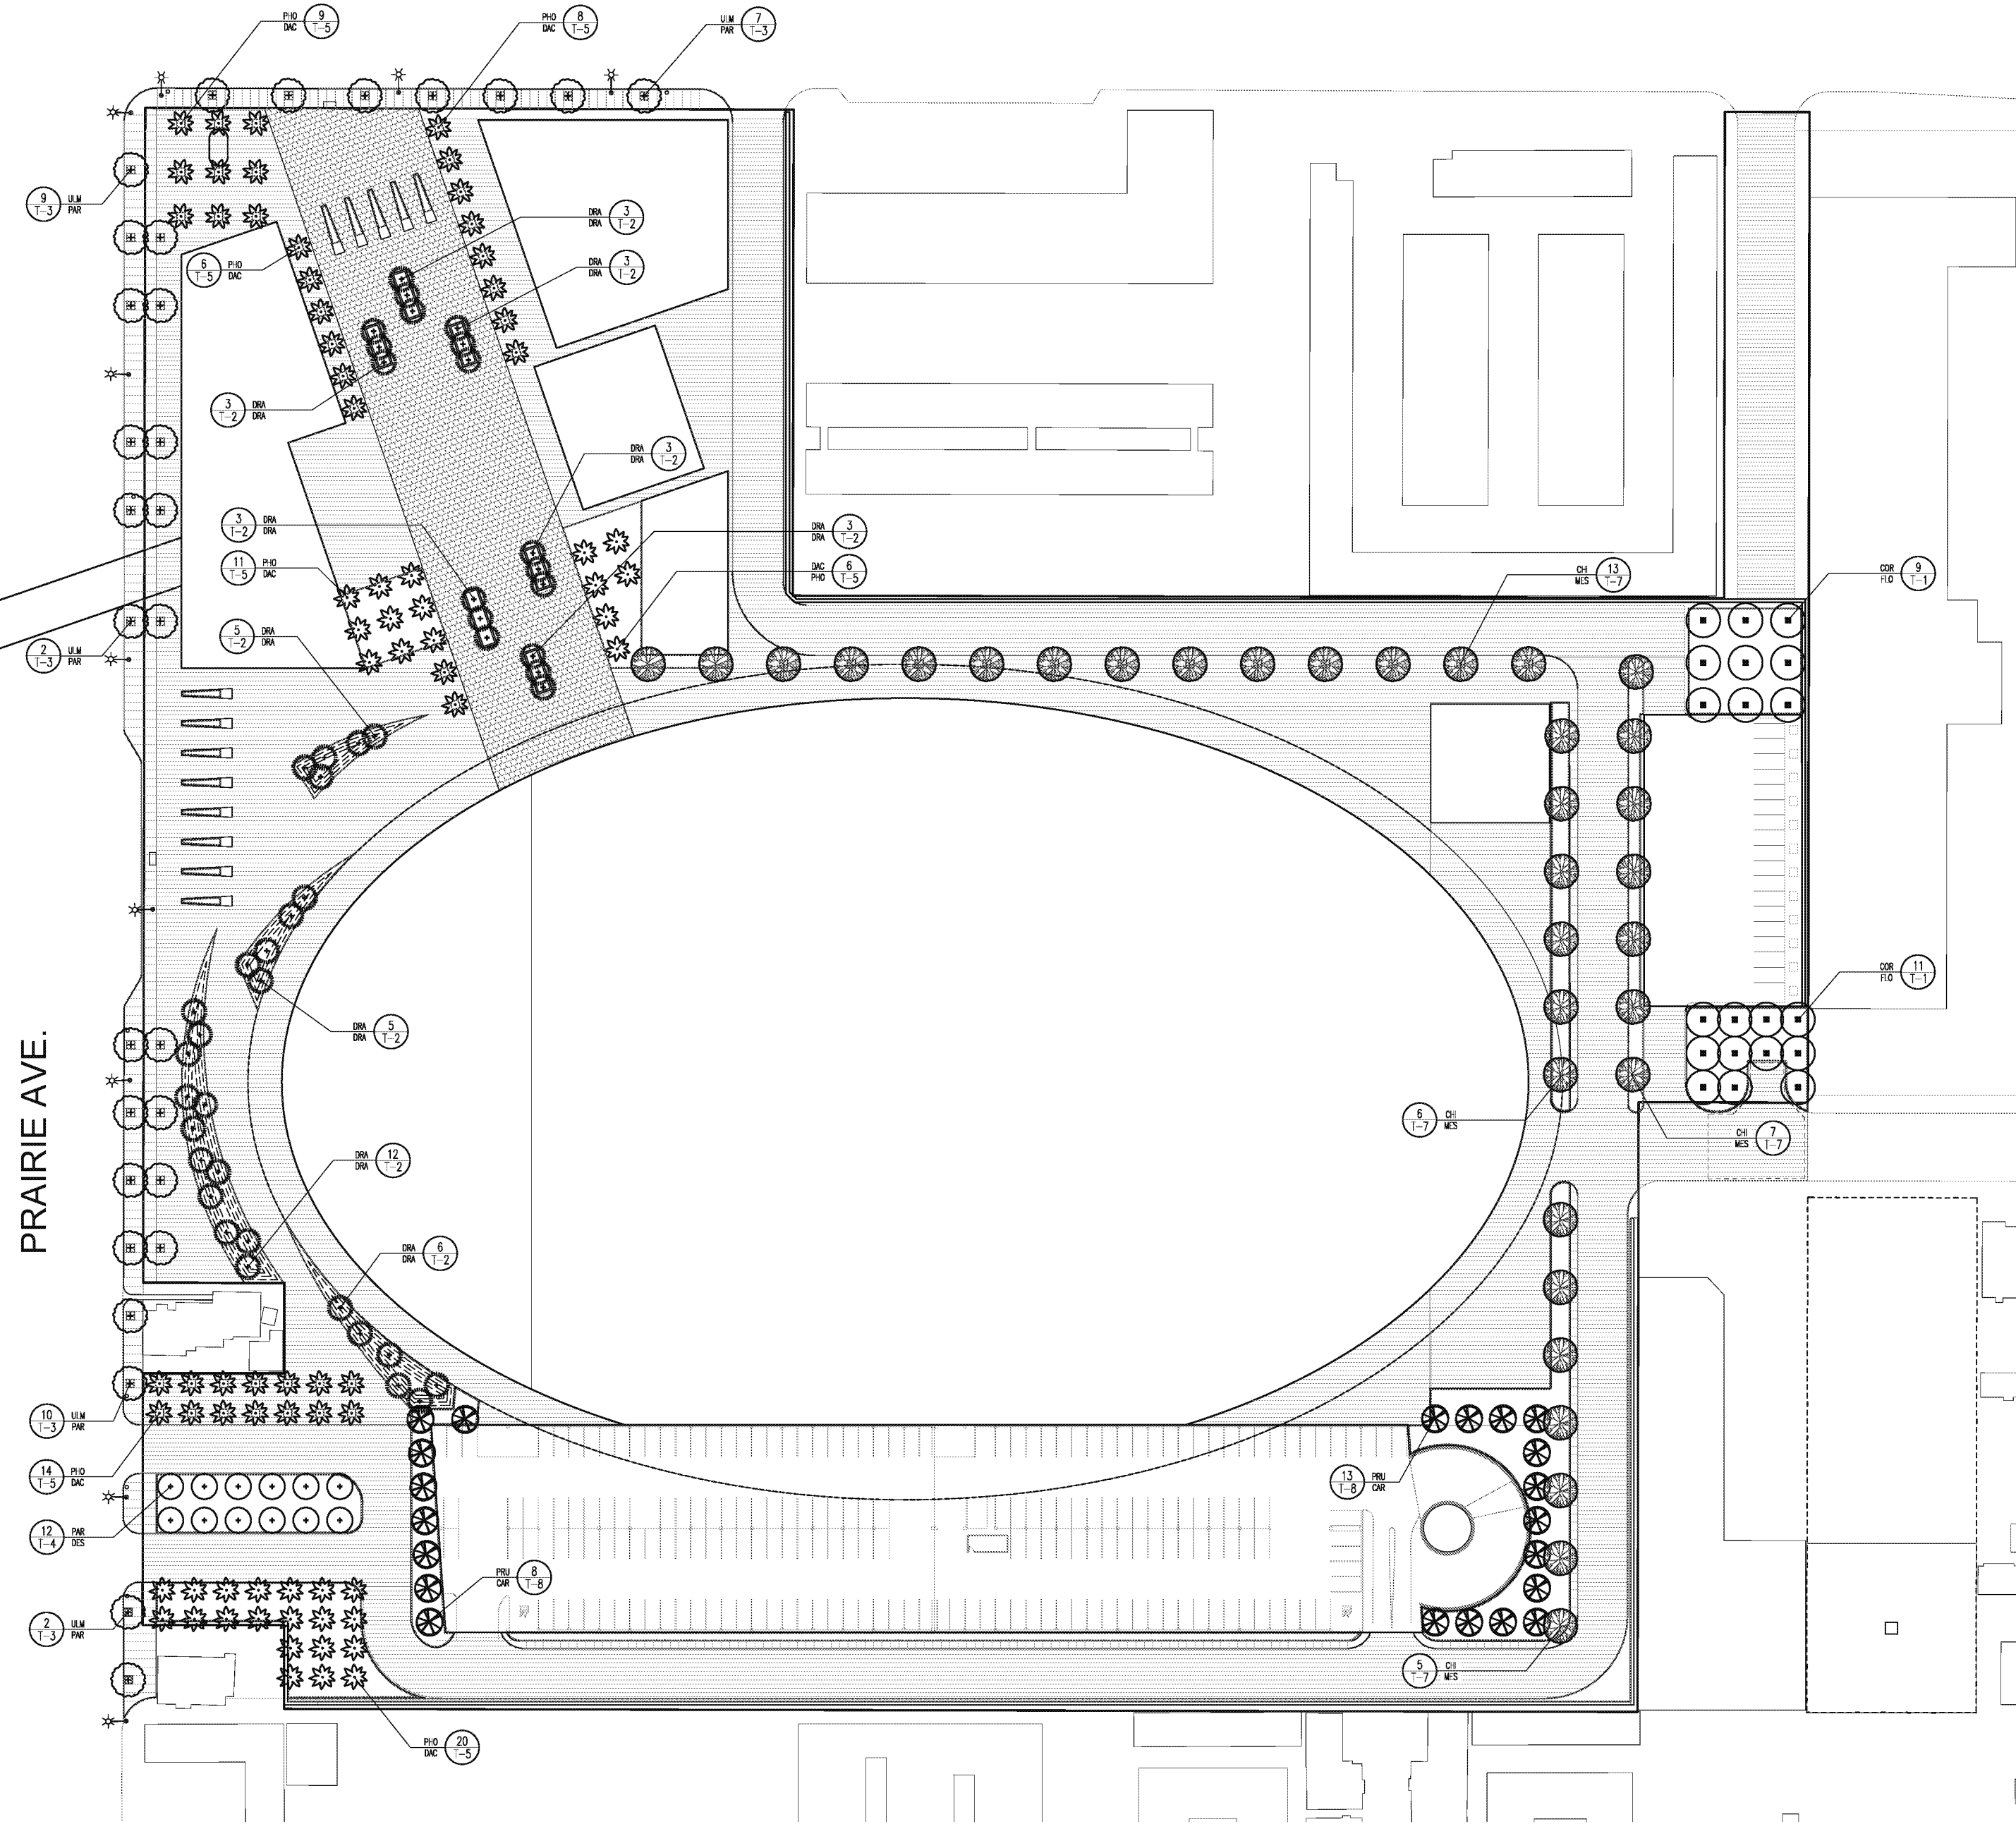

1 ARENA PLANTING PLAN

PROJECT
PROJECT CONDOR,
INGLEWOOD CALIFORNIA

DEVELOPER
MURPHY'S BOWL
LLC
10400 NE 4th St, Suite 3000
Bellevue, WA 98004

DEVELOPER'S MANAGING AGENT
WILSON MEANY
6701 Carter Drive, Suite 950
Los Angeles, CA 90045
310.582.9000 tel
http://wilsonmeany.com/

ARCHITECT / PLANNING /
ENGINEERING / TRANSPORTATION

AECOM
AECOM TECHNICAL SERVICES, INC.
2380 McGee, Suite 200
Kansas City, MO 64109
816.561.4443 tel. 816.561.2863 fax
www.aecom.com

CIVIL ENGINEER
D&D
ENGINEERING, INC
8801 S. La Cienega Blvd., Suite 108
Inglewood, CA 90301
424.351.6800 tel

DRY UTILITY SYSTEMS
BJ PALMER &
ASSOCIATES, INC
28245 Crocker Avenue
Valencia, CA 91355
760.842.7510 tel

PARKING
WALKER
CONSULTANTS
608 S. Olive St, Suite 1100
Los Angeles, CA 90014
213.468.8911 tel

SHORING ENGINEER

DRS
ENGINEERING, INC
3804 Sagunto Street, Suite 468
Santa Trinit, CA 93480
818.422.2692 tel

GRAPHIC SYMBOL	SYMBOL	ABBR.	BOTANICAL NAME	COMMON NAME	QUANTITY	SIZE	COMMENTS
TREES							
(Symbol)	11	OOD FLD	CORNUS FLORIDA	FLOWERING DOGWOOD	20	36" BOX	MULTI
(Symbol)	12	DRA DRA	DRACHENA DRACO	DRAGON TREE	48	36" BOX	STANDARD
(Symbol)	13	UIM PAR	UIMIS PARVOFLUA SCUMPERONIS	CHINESE ELM	64	36" BOX	STANDARD
(Symbol)	14	PAR DIS	PHARANGONIA X TETRIS MUSULM	DESERT MUSEUM PALM	13	36" BOX	MULTI
(Symbol)	15	PHO DAC	PHOENIX DACTYLIFERA	DATE PALM	74	36" BOX	
(Symbol)	16	PLA HIS	PLATANUS X HISPANICA	LONDON PLANE	36	36" BOX	STANDARD
(Symbol)	17	PRO GI	PROSOPIS CHILENSIS	THORNLESS CHILEAN MESQUITE	34	36" BOX	STANDARD
(Symbol)	18	PRO CAR	FRAXINUS CAROLINIANA	CAROLINA CHERRY LAUREL	21	36" BOX	
SHRUBS							
(Symbol)	51	ACC GRA	ACORUS GRAMINEUS	GOLDEN WISSEGOLD SWEET FLAG	—	1 GAL.	12" O.C.
(Symbol)	52	AGA ME	AGAVE AMERICANA	CENTURY PLANT	—	15 GALLON	36" O.C.
(Symbol)	53	AGA ATT	AGAVE ATTENUATA	FOXGLOVE AGAVE	—	15 GALLON	36" O.C.
(Symbol)	54	AGA FA	AGAVE 'BLUE FLAME'	BLUE FLAME AGAVE	—	15 GALLON	36" O.C.
(Symbol)	55	AGA GO	AGAVE 'BLUE GLOW'	BLUE GLOW AGAVE	—	15 GALLON	36" O.C.
(Symbol)	56	AGA DIS	AGAVE DISSEMINATA	VARI-GATED SMOOTH AGAVE	—	15 GALLON	36" O.C.
(Symbol)	57	AGA SPA	AGAVE SPANSON	NORTHERN SPANSON AGAVE	—	15 GALLON	36" O.C.
(Symbol)	58	ATH GIU	ATHYRIUM 'GIGAS'	GIGAS LADY FERN	—	15 GAL.	24" O.C.
(Symbol)	59	CAL ACU	CALAMAGROSTIS X ACUTIFLORA 'OVERDOME'	VARI-GATED FEATHER REED GRASS	—	5 GAL.	24" O.C.
(Symbol)	60	CAR DIV	CAREX DIALLISA	BIRCHLEAF SEDGE	—	5 GAL.	24" O.C.
(Symbol)	61	CAL HYB	CALANDRINA HYBRID	SHINING PINK ROCK PURSLANE	—	1 GAL.	12" O.C.
(Symbol)	62	DAS WIE	DASTURON WHEELER	DESERT SPOON	—	15 GALLON	36" O.C.
(Symbol)	63	DES CAL	DESCAMPISA CAEPTOSA	DMYAT TUTTID WIRE GRASS	—	1 GAL.	12" O.C.
(Symbol)	64	DA TAG	DANIELIA 'YOGWAKA'	SILVER STRAW FLAX LILY	—	5 GAL.	18" O.C.
(Symbol)	65	DA YEG	DELTIS YEG-IA	STRIPED FORDING LILY	—	5 GAL.	24" O.C.
(Symbol)	66	FES GLA	FESTUCA GLAUCA 'ELUAH BLUE'	ELUAH BLUE FESCUE	—	1 GAL.	8" O.C.
(Symbol)	67	HEU CIT	HEUCHERA 'CITRONELLE'	CITRONELLE ALUM ROOT	—	1 GAL.	18" O.C.
(Symbol)	68	IMP CYL	IMPATIENS CYLINDRICA 'RED BERRY'	JAPANESE BLOOD GRASS	—	1 GAL.	12" O.C.
(Symbol)	69	LAV ANG	LAVANDULA ANGIUSTIFOLA	DMYAT ENGLISH LAVENDER	—	5 GAL.	24" O.C.
(Symbol)	70	LAV INT	LAVANDULA X INTERMEDIA 'PROVENCE'	PROVENCE FRENCH LAVENDER	—	5 GAL.	24" O.C.
(Symbol)	71	MON DEL	MONSTERA DELICIOSA	SPLIT-LEAF PHELODENDRON	—	15 GALLON	24" O.C.
(Symbol)	72	MUH DUB	MULHBERGIA DUBIA	MUH MUBLY	—	5 GAL.	24" O.C.
(Symbol)	73	PO MUN	POSYDIUM MUNITUM	WESTERN SWORD FERN	—	5 GAL.	36" O.C.
(Symbol)	74	SPH COO	SPHAEROPTERIS COOPERI	AUSTRALIAN TREE FERN	—		PER PLAN

REGISTRATION
This drawing has been prepared for the use of AECOM's client and may not be used, reproduced or relied upon by third parties, except as agreed by AECOM and its client, as required by law or for use by governmental reviewing agencies. AECOM accepts no responsibility, and denies any liability whatsoever, to any party that modifies this drawing without AECOM's express written consent. Do not scale this document. All measurements must be obtained from the stated dimensions.


NOT FOR CONSTRUCTION

ISSUE/REVISION

NO.	DATE	DESCRIPTION
1	AUG 29, 2018	CONCEPT DESIGN
2	SEP 14, 2018	EIR DOCUMENTS

KEY PLAN

PROJECT NUMBER
60545923
SHEET TITLE
Planting Plan
SHEET NUMBER
L-201A

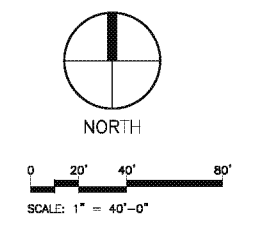

Project Management Initials: Approved: AFR
Designer: DGG - Checked: CHK - February 2020
Fluorescent File Path:

PROJECT
PROJECT CONDOR,
INGLEWOOD CALIFORNIA

DEVELOPER
MURPHY'S BOWL
LLC
10400 NE 4th St, Suite 3000
Bellevue, WA 98004

DEVELOPER'S MANAGING AGENT
WILSON MEANY
6701 Carter Drive, Suite 950
Los Angeles, CA 90045
310.582.9000 tel
http://wilsonmeany.com/

ARCHITECT / PLANNING /
ENGINEERING / TRANSPORTATION

AECOM
AECOM TECHNICAL SERVICES, INC.
2380 McGee, Suite 200
Kansas City, MO 64109
816.561.4443 tel 816.561.2863 fax
www.aecom.com

CIVIL ENGINEER
D&D
ENGINEERING, INC
8801 S. La Cienega Blvd, Suite 108
Inglewood, CA 90301
424.351.6800 tel

DRY UTILITY SYSTEMS
BJ PALMER &
ASSOCIATES, INC
28245 Crocker Avenue
Valencia, CA 91355
760.842.7510 tel

PARKING
WALKER
CONSULTANTS
608 S. Olive St, Suite 1100
Los Angeles, CA 90014
213.468.4911 tel

SHORING ENGINEER
DRS
ENGINEERING, INC
3504 Sagunto Street, Suite 468
Santa Fez, CA 93460
818.402.2892 tel

REGISTRATION
This drawing has been prepared for the use of AECOM's client and may not be used, reproduced or relied upon by third parties, except as agreed by AECOM and its client, or required by law or for use by governmental reviewing agencies. AECOM accepts no responsibility, and denies any liability whatsoever, to any party that modifies this drawing without AECOM's express written consent. Do not scale this document. All measurements must be obtained from the stated dimensions.

NOT FOR
CONSTRUCTION
ISSUE/REVISION

NO.	DATE	CONCEPT DESIGN	DESCRIPTION


KEY PLAN

PROJECT NUMBER
60545923

SHEET TITLE
Sheet Name
PLANTING PLAN
SHEET NUMBER


L-202A
© 2015 AECOM TECHNICAL SERVICES, INC.

CENTURY BLVD.

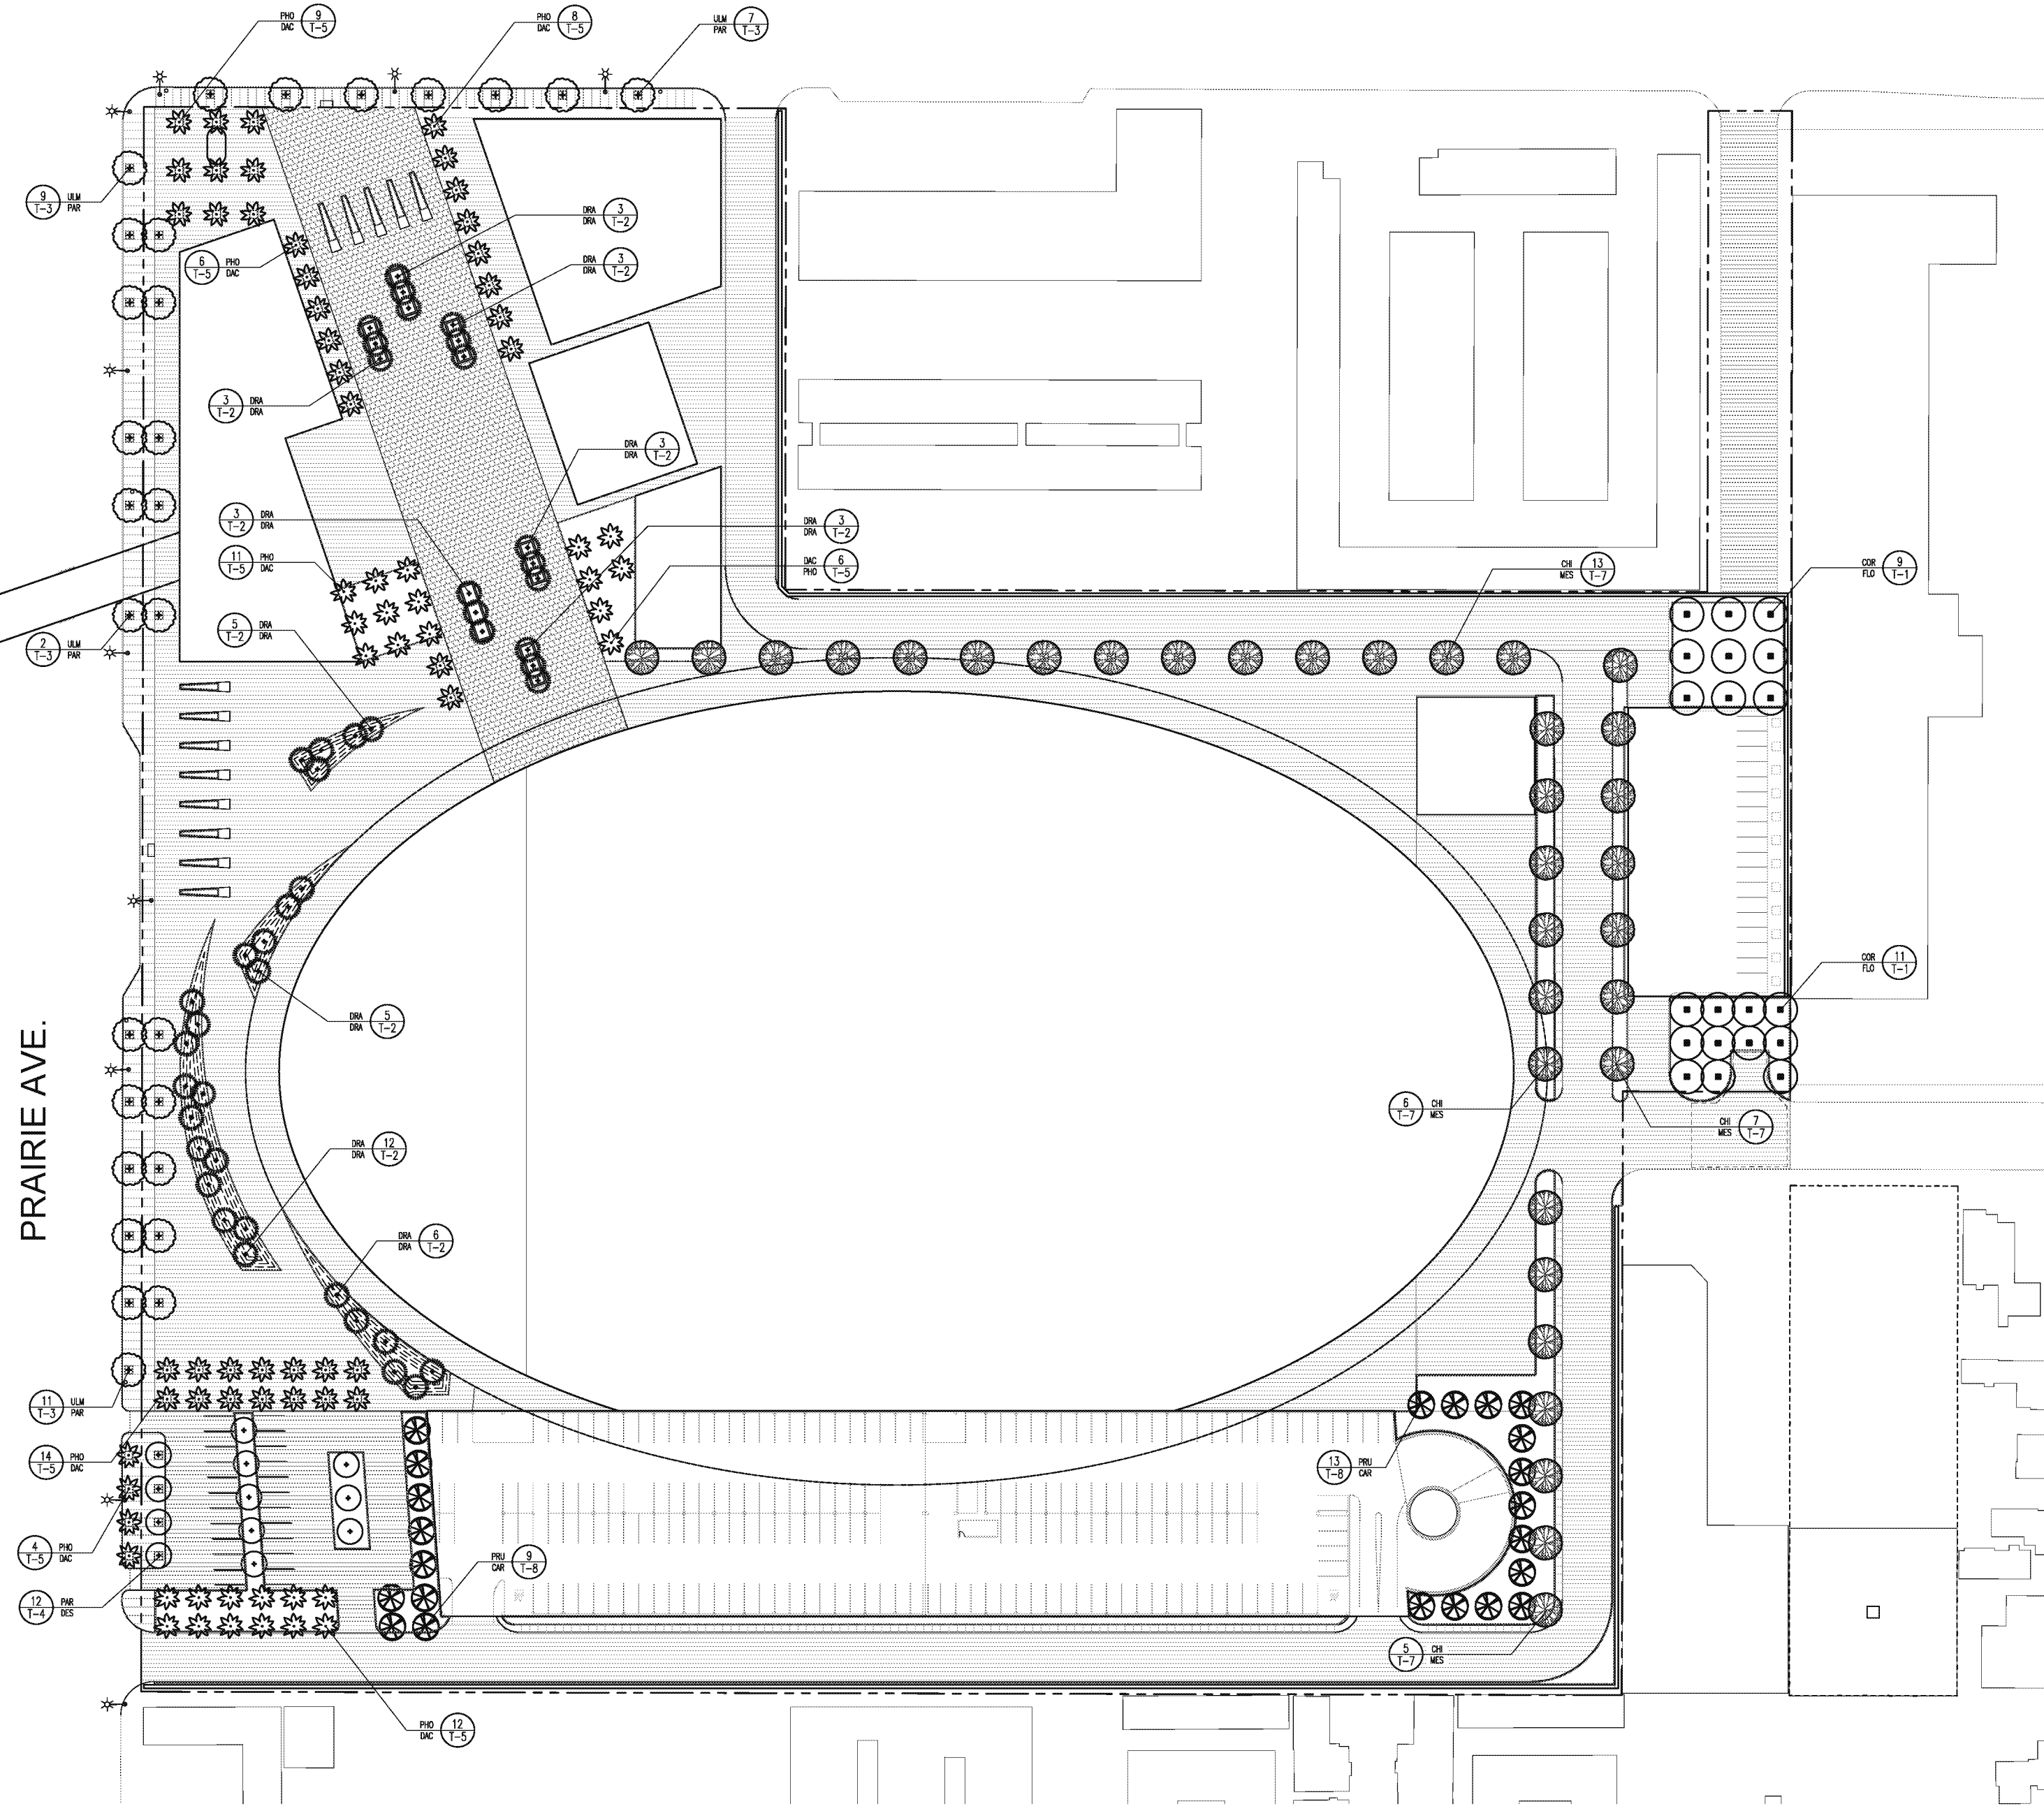


GRAPHIC SYMBOL	SYMBOL	ABBR.	BOTANICAL NAME	COMMON NAME	QUANTITY	SIZE	COMMENTS
TREES							
	11	COR FLO	CORNUS FLORIDA	FLOWERING DOGWOOD	28	30" BOX	MULTI
	12	DRA DRA	DRAEENA DRACO	DRAGON TREE	48	30" BOX	STANDARD
	13	ULM PAR	ULMUS PARVIFOLIA	CHINESE ELM	65	30" BOX	STANDARD
	14	PAR DES	PAROSELA Y TO SERE MESEAM	DISC'D MUSEUM PALM YECOE	12	30" BOX	MULTI
	15	PHO DAC	PHOENIX DACTYLOPERA	DATE PALM	70	30" BOX	STANDARD
	16	PLA HIS	PLATANUS X HISPANICA	LONDON PLANE	56	30" BOX	STANDARD
	17	PRO CHI	PROSOPIS CHILENSIS	THORNLESS CHILIAN MESQUITE	34	30" BOX	STANDARD
	18	PRU CAR	PRUNUS CAROLINIANA	CAROLINA CHERRY /AUREA	22	30" BOX	STANDARD
SHRUBS							
	S1	ACO GRA	ACACIA GRAMMIS	GOLDEN WAREGATED SWEET FLAG	-	1 GAL	12" O.C.
	S2	AGA AME	AGAVE AMERICANA	CENTURY PLANT	-	15 GALLON	30" O.C.
	S3	AGA ATT	AGAVE ATTENUATA	FICIAL AGAVE	-	15 GALLON	30" O.C.
	S4	AGA FLA	AGAVE 'BLUE FLAME'	BLUE FLAME AGAVE	-	15 GALLON	30" O.C.
	S5	AGA GLO	AGAVE 'BLUE GLOW'	BLUE GLOW AGAVE	-	15 GALLON	30" O.C.
	S6	AGA DES	AGAVE DESMETIANA	WAREGATED SMOOTH AGAVE	-	15 GALLON	30" O.C.
	S7	AGA SHA	AGAVE SHAVINSKII	NORTHERN SHAVINSKII AGAVE	-	15 GALLON	30" O.C.
	S8	ATH GHO	ATRILIUM 'GHOST'	GHOST LADY FERN	-	15 GAL	24" O.C.
	S9	CAL ACU	CALADIUM	WAREGATED FEATHER REED GRASS	-	5 GAL	24" O.C.
	S10	CAR OCU	CAREX OCUOSA	BERKELEY SEDGE	-	5 GAL	24" O.C.
	S11	CAL HRB	CALANDRINIA HYBRID	SHINING PINK ROCK PURSLANE	-	1 GAL	12" O.C.
	S12	DAS WHE	DASYLIRION WHEELERI	DISC'D SPOON	-	15 GALLON	30" O.C.
	S13	DIS DAC	DACTYLOCTENIUM AEGYPTIUM	DWARF TUFTED HAIR GRASS	-	1 GAL	12" O.C.
	S14	DA TAS	DIANELLA 'NEW ZEALAND'	SILVER STREAK FLAX LILY	-	5 GAL	18" O.C.
	S15	DA VEG	DIETES VEGETA	STRIPED FOREKNIGHT LILY	-	5 GAL	24" O.C.
	S16	FES ELA	FESTUCA ELASTICA	FLUKE BLUE FESCUE	-	1 GAL	8" O.C.
	S17	HEU CER	HELICONIA CERNICEANA	CITRONELLE ALUM ROOT	-	1 GAL	18" O.C.
	S18	IMP CIL	IMPERATA CYLINDRICA	JAPANESE BLOOD GRASS	-	1 GAL	12" O.C.
	S19	LAV CAN	LANTANA CANADENSIS	DWARF ENGLISH LAVENDER	-	5 GAL	24" O.C.
	S20	LAV INT	LANTANA X MEXICANA	PROVENCE FRENCH LAVENDER	-	5 GAL	24" O.C.
	S21	MON DID	MONARDA DIDYMA	SPLIT-LEAF PLEDOORNDORF	-	15 GALLON	24" O.C.
	S22	MUH DUB	MUHLENBERGIA DUBIA	PINE MULEY	-	5 GAL	24" O.C.
	S23	POL MUN	POLYPODIUM MUNIUM	WESTERN SMOKE FERN	-	5 GAL	30" O.C.
	S24	SPO COO	SPOROBOLUS COOPERI	AUSTRALIAN TREE FERN	-	PER PLAN	

1 ARENA PLANTING PLAN - VARIANT 1 - W/ RESIDENTIAL

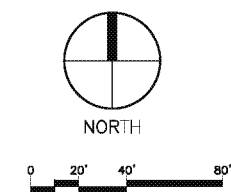

Project Management Initials: Approved: APR
Designer: DSG Checked: CHK
Date: February 2020
File Name: Final Path

CENTURY BLVD.

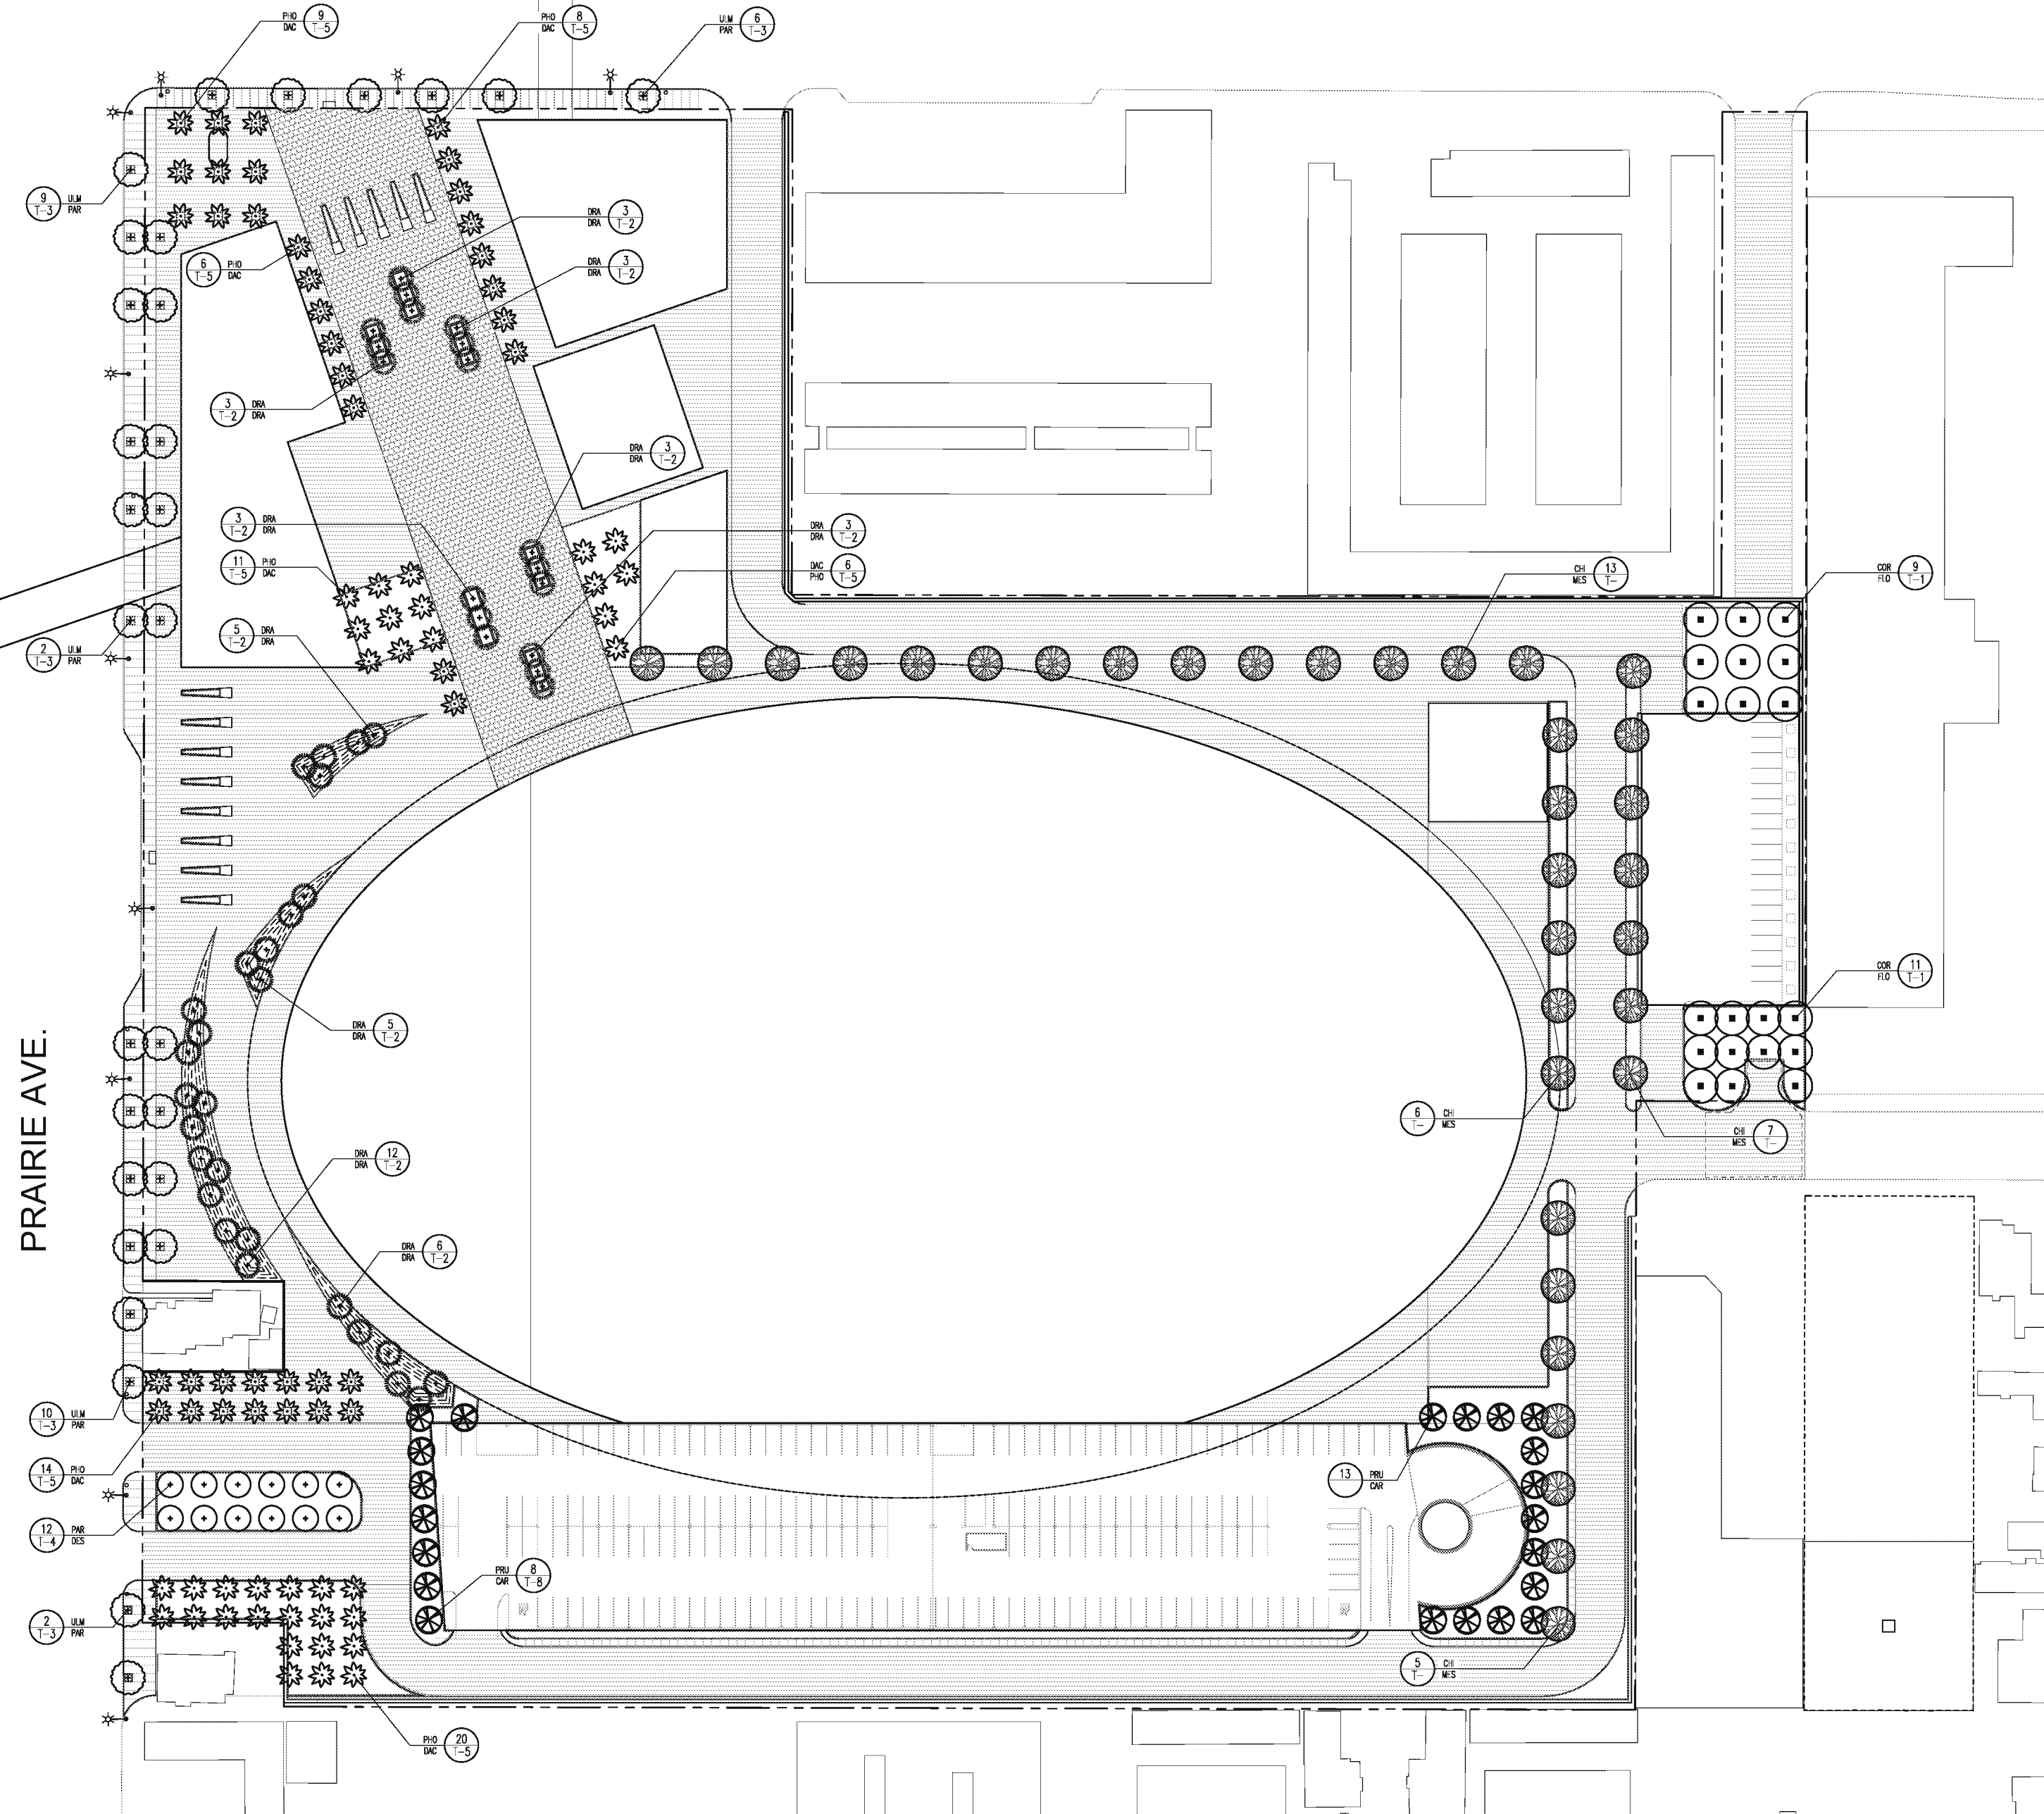

PRAIRIE AVE.

1 ARENA PLANTING PLAN - VARIANT 2 - W/ CENTURY BLVD PED. BRIDGE

PROJECT
PROJECT CONDOR,
INGLEWOOD CALIFORNIA

DEVELOPER
MURPHY'S BOWL
LLC
10400 NE 4th St, Suite 3000
Bellevue, WA 98004

DEVELOPER'S MANAGING AGENT
WILSON MEANY
6701 Carter Drive, Suite 950
Los Angeles, CA 90045
310.582.9000 tel
http://wilsonmeany.com/

ARCHITECT / PLANNING /
ENGINEERING / TRANSPORTATION

AECOM
AECOM TECHNICAL SERVICES, INC.
2380 McGee, Suite 200
Kansas City, MO 64109
816.561.4443 tel. 816.561.2863 fax
www.aecom.com

CIVIL ENGINEER
D&D
ENGINEERING, INC
8801 S. La Cienega Blvd, Suite 108
Inglewood, CA 90301
424.351.6800 tel

DRY UTILITY SYSTEMS
BJ PALMER &
ASSOCIATES, INC
28245 Crocker Avenue
Valencia, CA 91355
760.842.7510 tel

PARKING
WALKER
CONSULTANTS
608 S. Olive St, Suite 1100
Los Angeles, CA 90014
213.468.8911 tel

SHORING ENGINEER
DRS
ENGINEERING, INC
3804 Sagunto Street, Suite 468
Santa Trinit, CA 93480
818.422.2892 tel

GRAPHIC	SYMBOL	ABBR.	BOTANICAL NAME	COMMON NAME	QUANTITY	SIZE	COMMENTS
TREES							
11	CDR FLD	CORNIS FLORIDA	FLOWERING DOGWOOD	28	36" BOX	MULTI	
12	ORA ORA	DRACENA DRACO	DRAGON TREE	46	36" BOX	STANDARD	
13	UM PAR	UMUS PANDOLA SIMPERENSIS	CHINESE ELM	63	36" BOX	STANDARD	
14	PAR DES	PARONSONIA X "DESERT MUSEUM"	DESERT MUSEUM PALM YACBE	13	36" BOX	MULTI	
15	PFD DC	PHOENIX DACTYLIFERA	DOME PALM	74	36" BOX		
16	PLA HS	PLATANUS X HISPANIKA	LONDON PLANE	58	36" BOX	STANDARD	
17	PFD CH	PROSPERS CHLORIS	THORNLESS CHILDM WESCOTE	34	36" BOX	STANDARD	
18	PRI CAR	PRUNUS CAROLINANA	CAROLINA CHERRY LAUREL	21	36" BOX		

S1	ADD GRA	ACORIS GRAMINUS 'SOLY'	GOLDEN WARGALD SWEEP FLAG	1	1 GAL	12" O.C.
S2	AGA AME	AGAVE AMERICANA	CENTURY PLANT	15	15 GALLON	36" O.C.
S3	AGA ATT	AGAVE ATTENUATA	FOCAL AGAVE	15	15 GALLON	36" O.C.
S4	AGA FIA	AGAVE 'BLUE FLAME'	BLUE FLAME AGAVE	15	15 GALLON	36" O.C.
S5	AGA G O O	AGAVE 'BLUE GLOW'	BLUE GLOW AGAVE	15	15 GALLON	36" O.C.
S6	AGA D S	AGAVE 'DUSK TITANA 'WINDSIA'	VARIEGATED SMOOTH AGAVE	15	15 GALLON	36" O.C.
S7	AGA SIA	AGAVE SHANNON	NORTHERN SHANNON AGAVE	15	15 GALLON	36" O.C.
S8	ATI B O	ATYRIUM 'GARDEN'	'DUSTY LADY' FERN	15	24" O.C.	
S9	CAI ACU	CALAMAGROSTIS X ACUTIFLORA 'OVERROM'	VARIEGATED FEATHER REED GRASS	5	5 GAL	24" O.C.
S10	CAR DV	CAREX DWULSKA	BERKELEY SEDGE	5	5 GAL	24" O.C.
S11	CAI HYB	CAUDRONIA HYBRID	SHINING PINK ROCK PURSLANE	1	1 GAL	12" O.C.
S12	DAS WIE	DASYLIRION WHEELER	DESERT SPOON	15	15 GALLON	36" O.C.
S13	DES CAE	DESCAMPUSA CAPITOSA 'NORTHERN LED'S'	DWARF TUFTED HAIR GRASS	1	1 GAL	12" O.C.
S14	DA VAS	DANIELA X THOMASCA 'SILVER STREAK'	SILVER STREAK FLAX LILY	5	5 GAL	18" O.C.
S15	DA VEG	DELIS WIGLIA 'WINDSIA'	STRIPED ORANGE LILY	5	5 GAL	24" O.C.
S16	FES GLA	FESTUCA GLAUCO 'TULUM BLUE'	TULUM BLUE FESCUE	1	1 GAL	8" O.C.
S17	FELU CT	FELICHERA 'CITRONELLE'	CITRONELLE ALAM ROOT	1	1 GAL	18" O.C.
S18	IMP CIL	IMPATIENS CYANDRACA 'RED BARD'	JAPANESE BLOOD GRASS	1	1 GAL	12" O.C.
S19	LAV ANG	LAVANDULA ANGSTUOLIA 'WINDSIA'	DWARF ENGLISH LAVENDER	5	5 GAL	24" O.C.
S20	LAV INT	LAVANDULA X INTERMEDIA 'PROVENCE'	PROVENCE FRENCH LAVENDER	5	5 GAL	24" O.C.
S21	MON DI	MONSTERA DELICIOSA	SPLIT LEAF PHI ODORON	15	15 GALLON	24" O.C.
S22	MIR DUB	MUELENBERGIA DUBIA	PINE MARLY	5	5 GAL	24" O.C.
S23	POI MON	POLYSTICHUM MONITUM	WESTERN SWORD FERN	5	5 GAL	36" O.C.
S24	SPI COO	SPERMATOPHYTES COOPER	AUSTRALIAN TREE FERN	-	-	PER PLAN


REGISTRATION
This drawing has been prepared for the use of AECOM's client and may not be used, reproduced or relied upon by third parties, except as agreed by AECOM and its client, as required by law or for use by governmental reviewing agencies. AECOM accepts no responsibility, and denies any liability whatsoever, to any party that modifies this drawing without AECOM's express written consent. Do not scale this document. All measurements must be obtained from the stated dimensions.

NOT FOR CONSTRUCTION

ISSUE/REVISION	DATE	DESCRIPTION
AUG 29, 2018	CONCEPT DESIGN	
SEP 14, 2018	EIR DOCUMENTS	

KEY PLAN

PROJECT NUMBER
60545923
SHEET TITLE
Planting Plan
SHEET NUMBER
L-203A

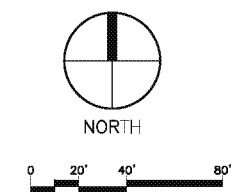

ARCH E 30' x 45'

7

6

5

4



3

2

1

CENTURY BLVD.

CENTURY BLVD.

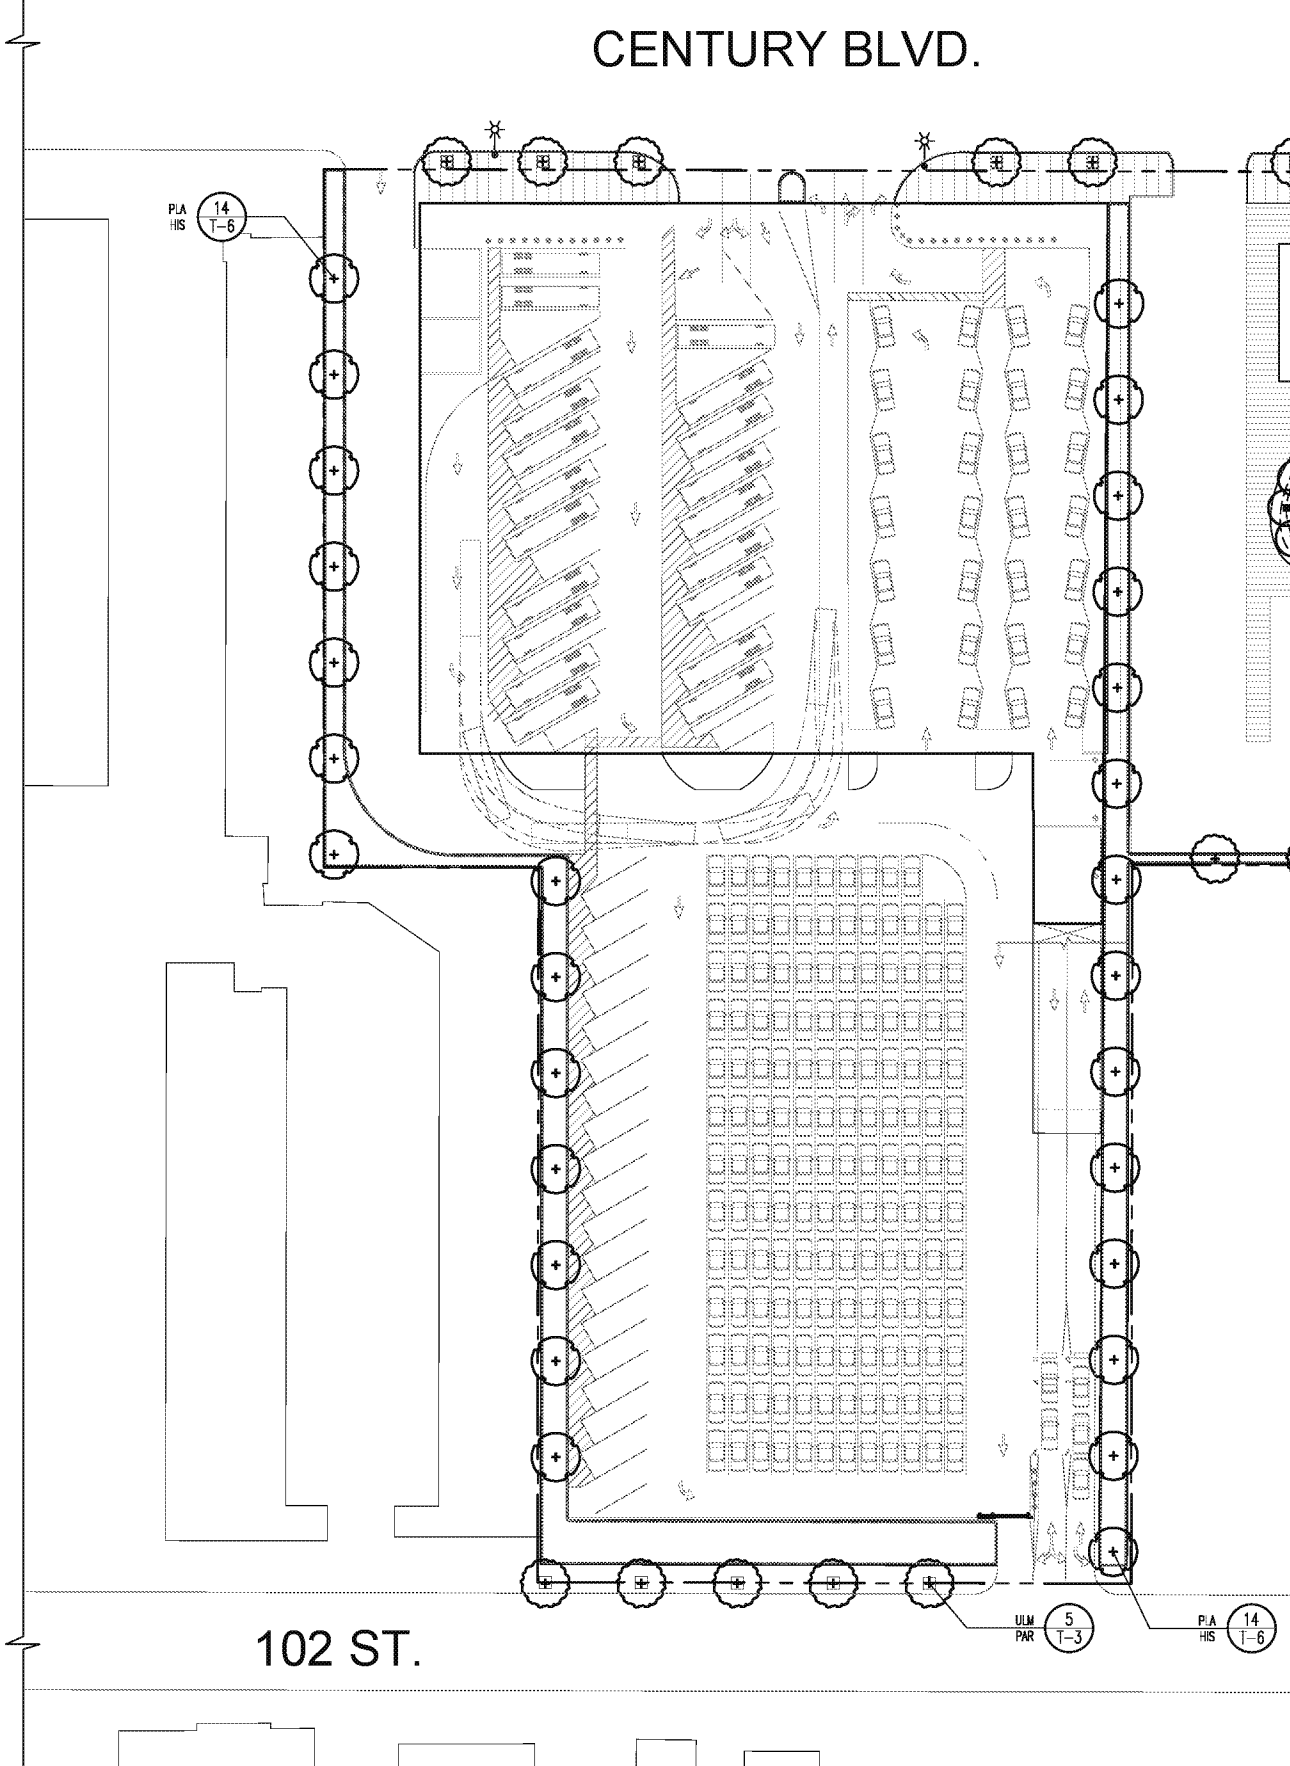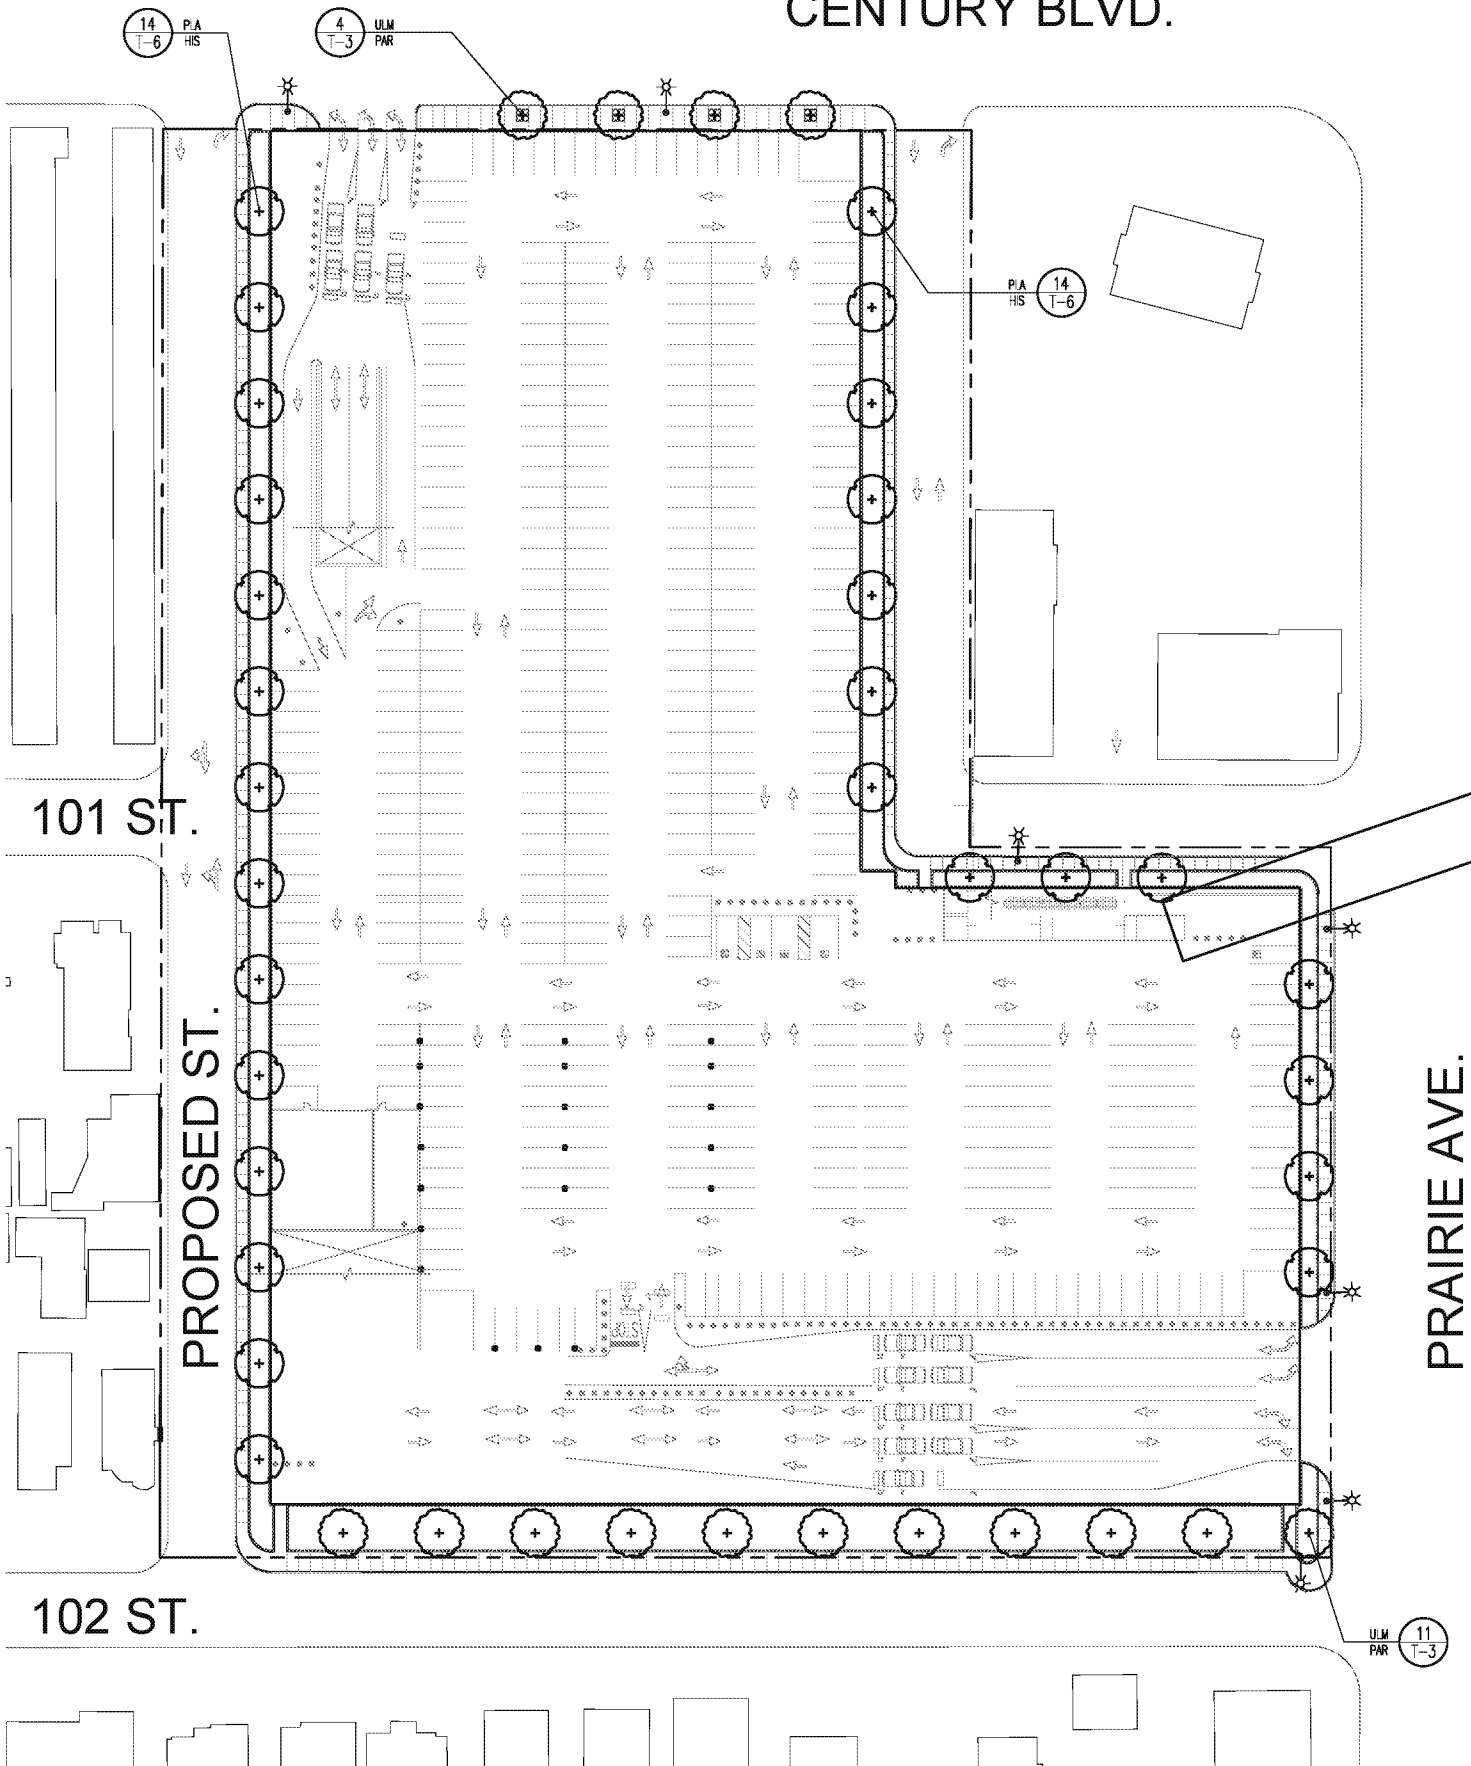

② WEST PARKING GARAGE WITH BUS STALLING + DROP OFF

① EAST PARKING LOT + GARAGE + HOTEL

GRAPHIC	SYMBOL	ABBR.	BOTANICAL NAME	COMMON NAME	QUANTITY	SIZE	COMMENTS
TREES							
(Symbol)	T1	DIR FLO	COENUS FLORIDA	FLOWERING DOGWOOD	20	30" BOX	MULTI
(Symbol)	T2	ORA DRA	DRACALNA DRACO	DRAGON TREE	46	30" BOX	STANDARD
(Symbol)	T3	U.M. PAR	ULMUS PARVIFLORA SEMPERVIRENS	CHINESE ULM	64	30" BOX	STANDARD
(Symbol)	T4	PAR DIS	PARKINSONIA X DESERT MUSEUM	DESERT MUSEUM PALM	13	30" BOX	MULTI
(Symbol)	T5	PHO DAC	PHOENIX DACTYLIPTERA	DATE PALM	74	30" BOX	
(Symbol)	T6	PLA HS	PLATANUS X HISPANICA	LONDON PLANE	56	30" BOX	STANDARD
(Symbol)	T7	PRO CH	PROSPERIS CHILONIS	THORNLESS CHILIAN MESQUITE	34	30" BOX	STANDARD
(Symbol)	T8	PRI CAR	PRUNUS CAROLINANA	CAROLINA CHERRY LAUREL	21	30" BOX	
SHRUBS							
(Symbol)	S1	AGS GRA	AGAVE GRAMINIS "COCO"	GOLDEN WAREGATED SHEET FLAG	-	1 GAL.	12" O.C.
(Symbol)	S2	AGA AME	AGAVE AMERICANA	CENTURY PLANT	-	15 GALLON	36" O.C.
(Symbol)	S3	AGA AT	AGAVE ATTENUATA	TIDYAL AGAVE	-	15 GALLON	36" O.C.
(Symbol)	S4	AGA FIA	AGAVE 'BLUE FLAME'	BLUE FLAME AGAVE	-	15 GALLON	36" O.C.
(Symbol)	S5	AGA CLO	AGAVE 'BLUE GLOW'	BLUE GLOW AGAVE	-	15 GALLON	36" O.C.
(Symbol)	S6	AGA DS	AGAVE DESMATTIANA 'WIREGALIA'	WAREGATED SMOOTH AGAVE	-	15 GALLON	36" O.C.
(Symbol)	S7	AGA SIA	AGAVE SARKSNIKI	NORTHERN SARKSNIKI AGAVE	-	15 GALLON	36" O.C.
(Symbol)	S8	ATI GIO	ATHYRIUM 'GHOST'	GHOST LADY FERN	-	15 GAL.	24" O.C.
(Symbol)	S9	CAI ACU	CAULANOPSIS X ACUTIFOLIA 'WIREGALIA'	WAREGATED FEATHER REED	-	5 GAL.	24" O.C.
(Symbol)	S10	CAR DN	CAREX OMOIDES	BERRYLY SEDGE	-	5 GAL.	24" O.C.
(Symbol)	S11	CAI IYB	CAULANOPSIS IYBOLD	SILVER PINE ROCK POSSUE	-	1 GAL.	12" O.C.
(Symbol)	S12	DAS WIE	DASYLIRION WIEDELER	DESERT SPOON	-	15 GALLON	36" O.C.
(Symbol)	S13	DIC GAE	DIOCHROMOLA GLENNIERII	DMARF TUFTED HAIR GRASS	-	1 GAL.	12" O.C.
(Symbol)	S14	DAI TAS	DIANTHUS TASMANNICUS	SILVER STREAM FLAX LILY	-	5 GAL.	18" O.C.
(Symbol)	S15	DAI WEG	DIANTHUS WIEGANDII	SILVER STREAM FLAX LILY	-	5 GAL.	24" O.C.
(Symbol)	S16	FES GIA	FESTUCA GLAUCA 'TULAH BLUE'	ELIANTHUS BLUE FESCUE	-	1 GAL.	8" O.C.
(Symbol)	S17	FLO GI	FLOERDIA GIBBERNA	CITRONELLE ALUM ROOT	-	1 GAL.	18" O.C.
(Symbol)	S18	IMP CY	IMPATIENS CYCLOPS	JAPANESE BLOOD GRASS	-	1 GAL.	12" O.C.
(Symbol)	S19	LAV ANG	LAVANDULA ANGUSTIFOLIA 'MUNSTADT'	DMARF ENGLISH LAVENDER	-	5 GAL.	24" O.C.
(Symbol)	S20	LAV INT	LAVANDULA X INTERMEDIATA 'PROVENCE'	PROVENCE FRENCH LAVENDER	-	5 GAL.	24" O.C.
(Symbol)	S21	MON DEL	MONARDELLA DELICATA	SPLIT LEAF PHLOXENDRUM	-	15 GALLON	24" O.C.
(Symbol)	S22	MUH DUB	MULLEBERGIA DUBIA	PINE MULLEY	-	5 GAL.	24" O.C.
(Symbol)	S23	POL MAN	POLYSTICHUM MANTUM	WESTERN SMOOD FERN	-	5 GAL.	36" O.C.
(Symbol)	S24	SPH COO	SPERMATOPHYTES COOPERI	AUSTRALIAN TREE FERN	-		PER PLAN

PROJECT
 PROJECT CONDOT,
 INGLEWOOD CALIFORNIA

DEVELOPER
MURPHY'S BOWL
 LLC
 10400 NE 4th St, Suite 3000
 Bellevue, WA 98004

DEVELOPER'S MEANY AGENT
WILSON MEANY
 6701 Carter Drive, Suite 950
 Los Angeles, CA 90045
 310.582.9000 tel
 http://wilsonmeany.com/

ARCHITECT / PLANNING /
 ENGINEERING / TRANSPORTATION

AECOM
 AECOM TECHNICAL SERVICES, INC.
 2380 McGee, Suite 200
 Kansas City, MO 64109
 816.581.4443 tel. 816.561.2863 fax
 www.aecom.com

CIVIL ENGINEER
D&D
ENGINEERING, INC
 8501 S. La Cienega Blvd, Suite 108
 Inglewood, CA 90301
 424.351.6500 tel

DRY UTILITY SYSTEMS
BJ PALMER &
ASSOCIATES, INC
 28245 Crowsfoot Avenue
 Valencia, CA 91355
 760.842.7510 tel

PARKING
WALKER
CONSULTANTS
 608 S. Olive St, Suite 1100
 Los Angeles, CA 90014
 213.468.4911 tel

SHORING ENGINEER
DRS
ENGINEERING, INC
 3894 Sagunto Street, Suite 468
 Santa Trini, CA 93490
 818.402.2892 tel

REGISTRATION
 This drawing has been prepared for the use of
 AECOM's client and may not be used, reproduced or
 relied upon by third parties, except as agreed by
 AECOM and its client, as required by law or for use by
 governmental reviewing agencies. AECOM accepts
 no responsibility, and denies any liability whatsoever,
 to any party that modifies this drawing without
 AECOM's express written consent. Do not scale this
 document. All measurements must be obtained from
 the stated dimensions.

NOT FOR
 CONSTRUCTION


ISSUE/REVISION

NO.	DATE	DESCRIPTION

KEY PLAN

JUNE 12, 2019	ISSUE DOCUMENTS
AUG 29, 2018	CONCEPT DESIGN
DATE	DESCRIPTION

PROJECT NUMBER
 60545923
 SHEET TITLE
 PLANTING PLAN
 SHEET NUMBER
L-204A
 © 2015 AECOM TECHNICAL SERVICES, INC.

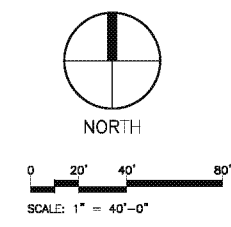

Project Management Initials: _____
 Designer: DGG - Checked: CHK - Approved: APR
 Date: January 2020
 Filename: File Path

7

6

5

4

3

2

1