




1 NORTH ELEVATION
1/16" = 1'-0"

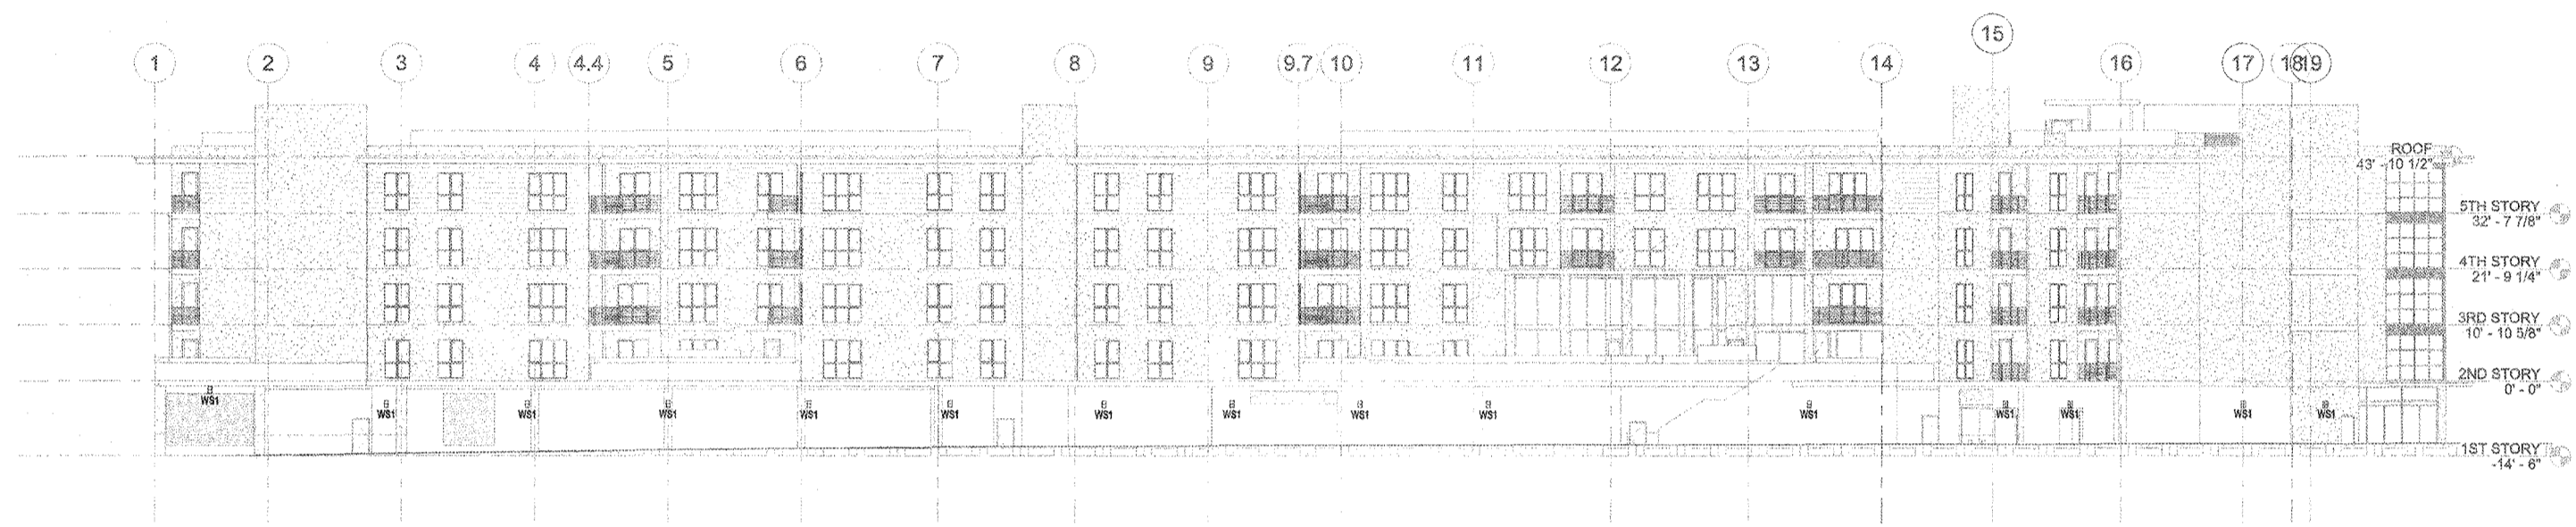

2 SOUTH ELEVATION
1/16" = 1'-0"

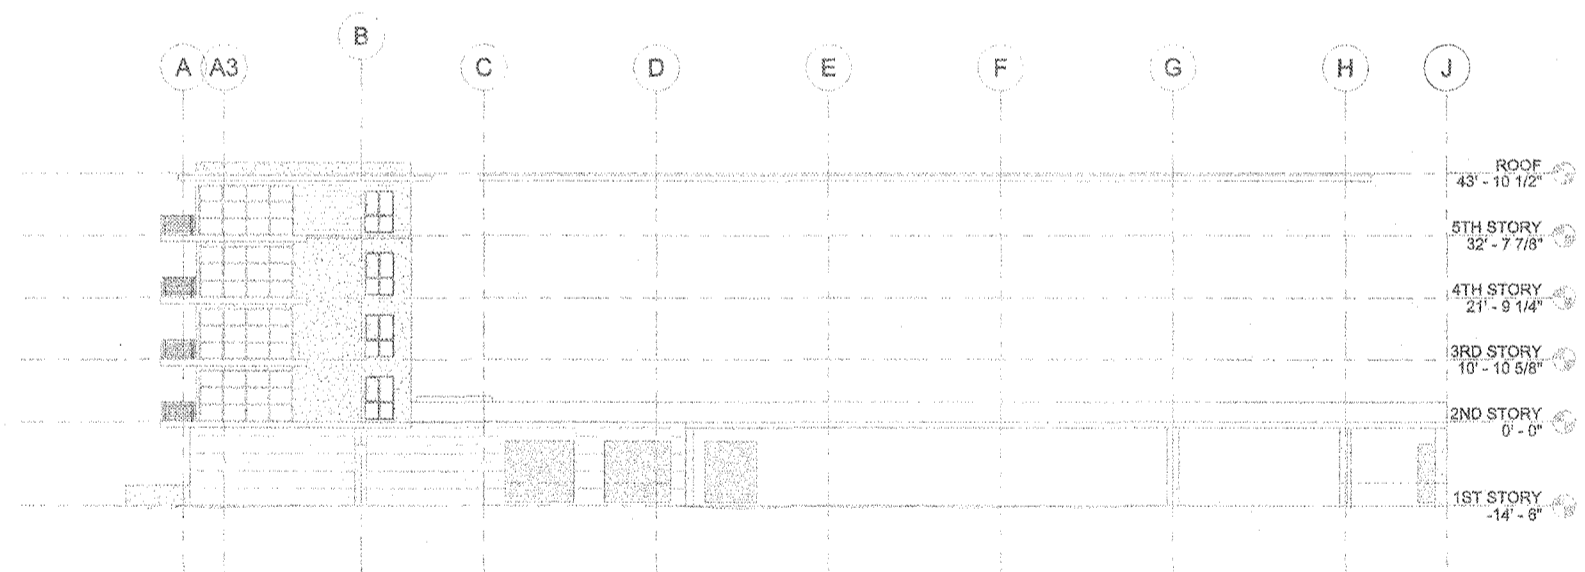

3 WEST ELEVATION
1/16" = 1'-0"

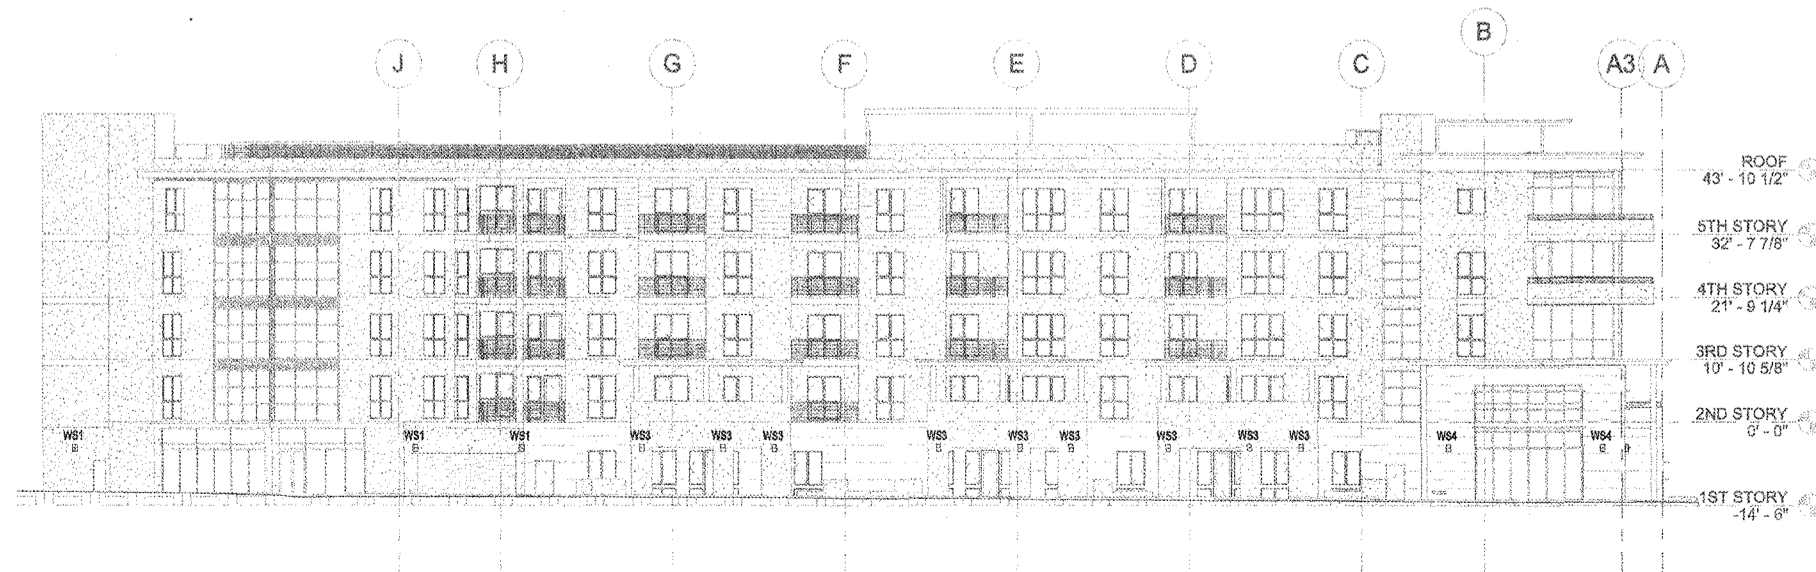

4 EAST ELEVATION
1/16" = 1'-0"

DATE	
REVISION	
DESCRIPTION	
BY	
CHECKED	
DATE	

**HOLLYWOOD PARK
RESIDENTIAL - MU-10**
INGLEWOOD, CALIFORNIA
HOLLYWOOD PARK RETAIL AND COMMERCIAL INVESTORS, LLC

EXTERIOR LIGHTING
ELEVATIONS
NOT FOR CONSTRUCTION

THIS SET OF CONSTRUCTION DOCUMENTS HAS BEEN PREPARED FOR THE CONSTRUCTION OF AN APARTMENT PROJECT.

LD2.10

2017-083
JOB NUMBER
1/16" = 1'-0"
SCALE
PLOT PLAN
RESUBMITTAL
REVISED
05-21-2018
DATE