


1 MU-2C - NORTH ELEVATION
1/16" = 1'-0"




2 MU-2C - WEST ELEVATION
1/16" = 1'-0"




5 MU-2C - SOUTH-WEST ELEVATION
1/16" = 1'-0"

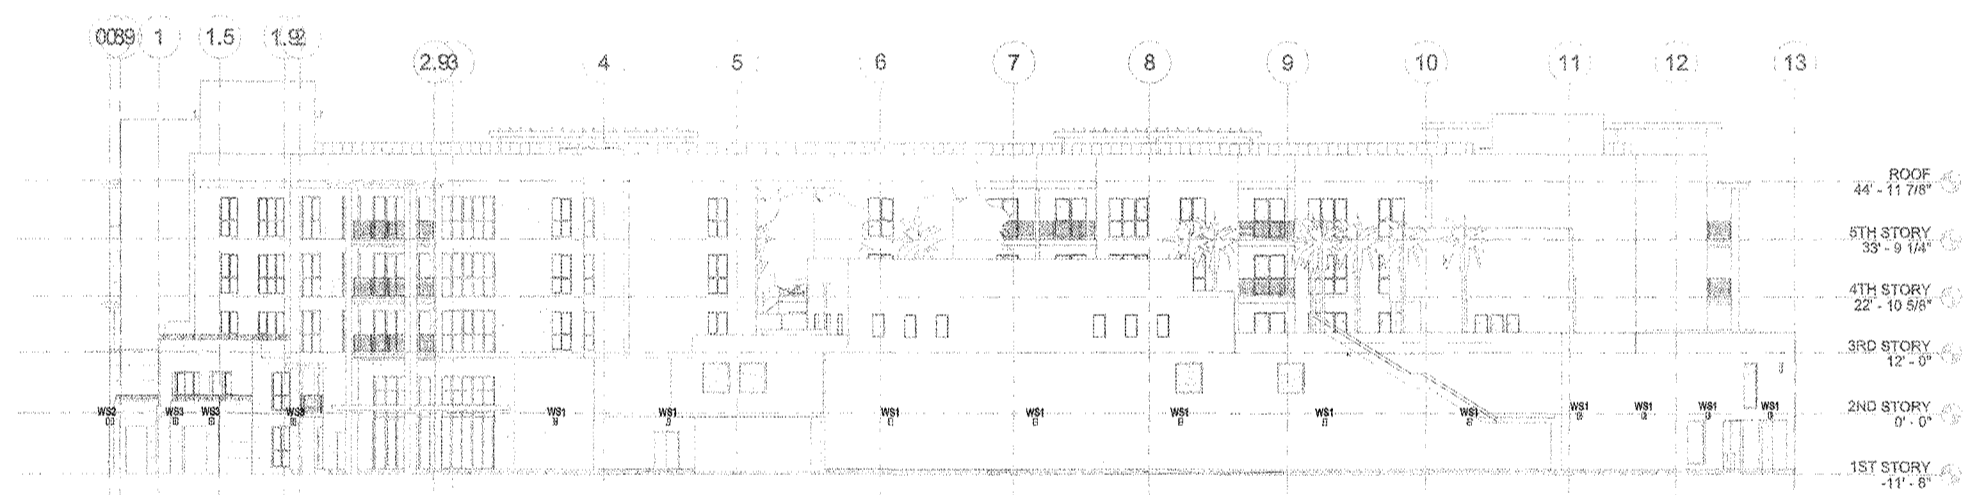

3 MU-2C - SOUTH ELEVATION
1/16" = 1'-0"

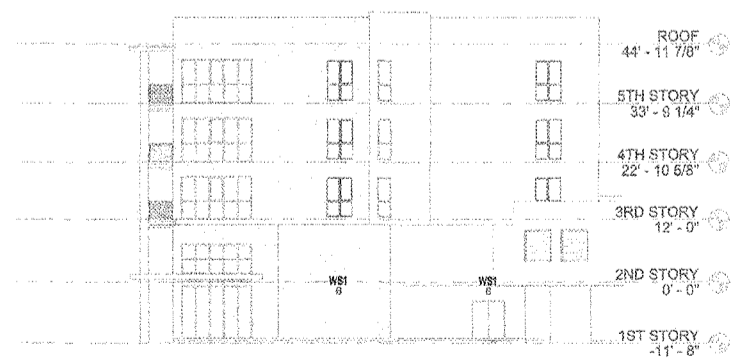

6 MU-2C - SOUTH-EAST ELEVATION
1/16" = 1'-0"

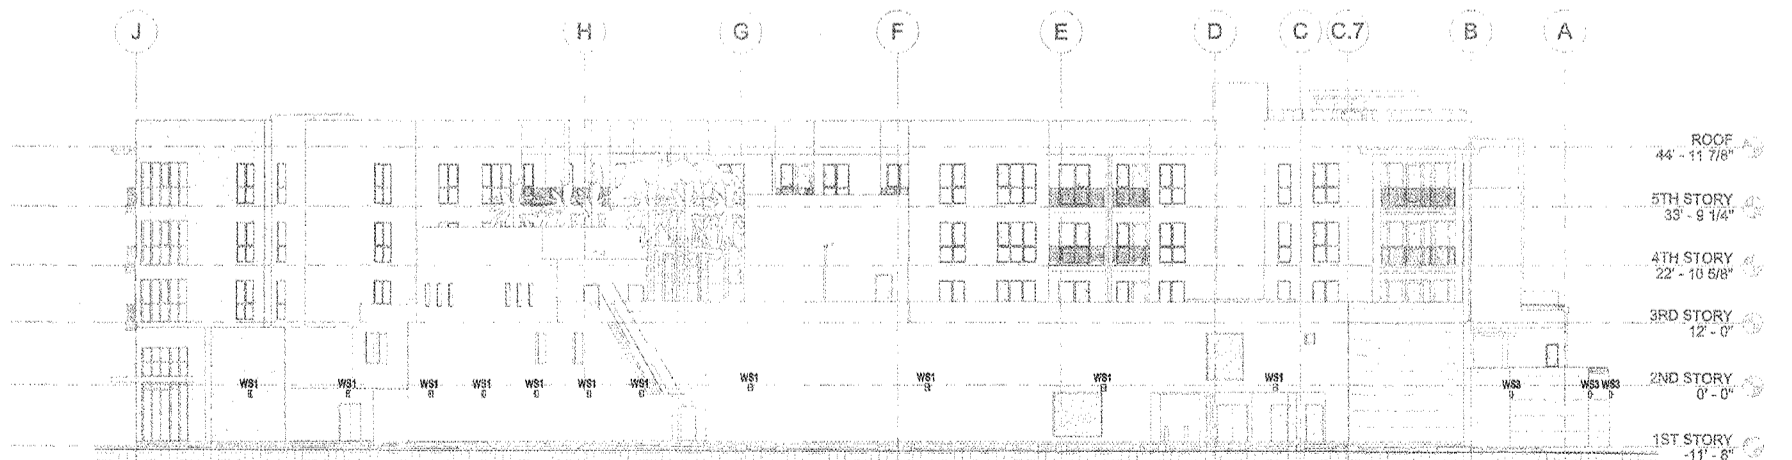

4 MU-2C - EAST ELEVATION
1/16" = 1'-0"

LOW VOLTAGE | WIRING | DIMENSIONS
The accuracy of the information contained herein is the responsibility of the user.

**WILSON
MEANY**

ARCHITECTURAL
CONSULTANT

DATE	
REVISION	
DESCRIPTION	

**HOLLYWOOD PARK
RESIDENTIAL - MU-2C**
INGLEWOOD, CALIFORNIA
HOLLYWOOD PARK RETAIL AND COMMERCIAL INVESTORS, LLC

**EXTERIOR LIGHTING
ELEVATIONS**
NOT FOR CONSTRUCTION

THIS SET OF CONSTRUCTION DOCUMENTS HAS BEEN PREPARED FOR THE CONSTRUCTION OF AN APARTMENT PROJECT.

LD2.10

2017-083
JOB NUMBER
1/16" = 1'-0"
PLOT PLAN
RESUBMITTAL
GROUP 45
08-21-2018
DWG-CR2