

DISCUSSION DRAFT 9-18-2018



PROJECT
 PROJECT CONDOR
 INGLEWOOD, CALIFORNIA



DEVELOPER
 MURPHY'S BOWL
 LLC
 10400 NE 4th St, Suite 3000
 Bellevue, WA 98004

DEVELOPER'S MANAGING AGENT
 WILSON MEANY
 6701 Center Drive, Suite 950
 Los Angeles, CA 90045
 310.382.6000 tel
 http://wilsonmeany.com/

**ARCHITECT / PLANNING /
 ENGINEERING / TRANSPORTATION**

AECOM
 AECOM TECHNICAL SERVICES, INC.
 2380 McGee, Suite 200
 Kansas City, MO 64108
 816.561.4443 tel 816.561.2863 fax
 www.aecom.com

CIVIL ENGINEER
**D&D
 ENGINEERING, INC**
 8801 S. La Cienega Blvd, Suite 100
 Inglewood, CA 90301
 424.351.6800 tel

DRY UTILITY SYSTEMS
**BJ PALMER &
 ASSOCIATES, INC**
 28245 Crocker Avenue
 Valencia, CA 91355
 760.842.7510 tel

PARKING
**WALKER
 CONSULTANTS**
 606 S. Olive St, Suite 1100
 Los Angeles, CA 90014
 213.482.4511 tel

SHORING ENGINEER
**DRS
 ENGINEERING, INC**
 3564 Sagunto Street, Suite 406
 Santa Ynez, CA 93460
 818.402.3962 tel

REGISTRATION
 This drawing has been prepared for the use of AECOM's client and may not be used, reproduced or relied upon by third parties, except as agreed by AECOM and its client, as required by law or for use by governmental reviewing agencies. AECOM accepts no responsibility, and denies any liability whatsoever, to any party that modifies this drawing without AECOM's express written consent. Do not scale this document. All measurements must be obtained from the stated dimensions.

**NOT FOR
 CONSTRUCTION**

ISSUE/REVISION


NO.	DATE	DESCRIPTION

KEY PLAN


PROJECT NUMBER
 60545623

SHEET TITLE
 OVERALL ARCHITECTURAL SITE
 PLAN

SHEET NUMBER
 AS-101A

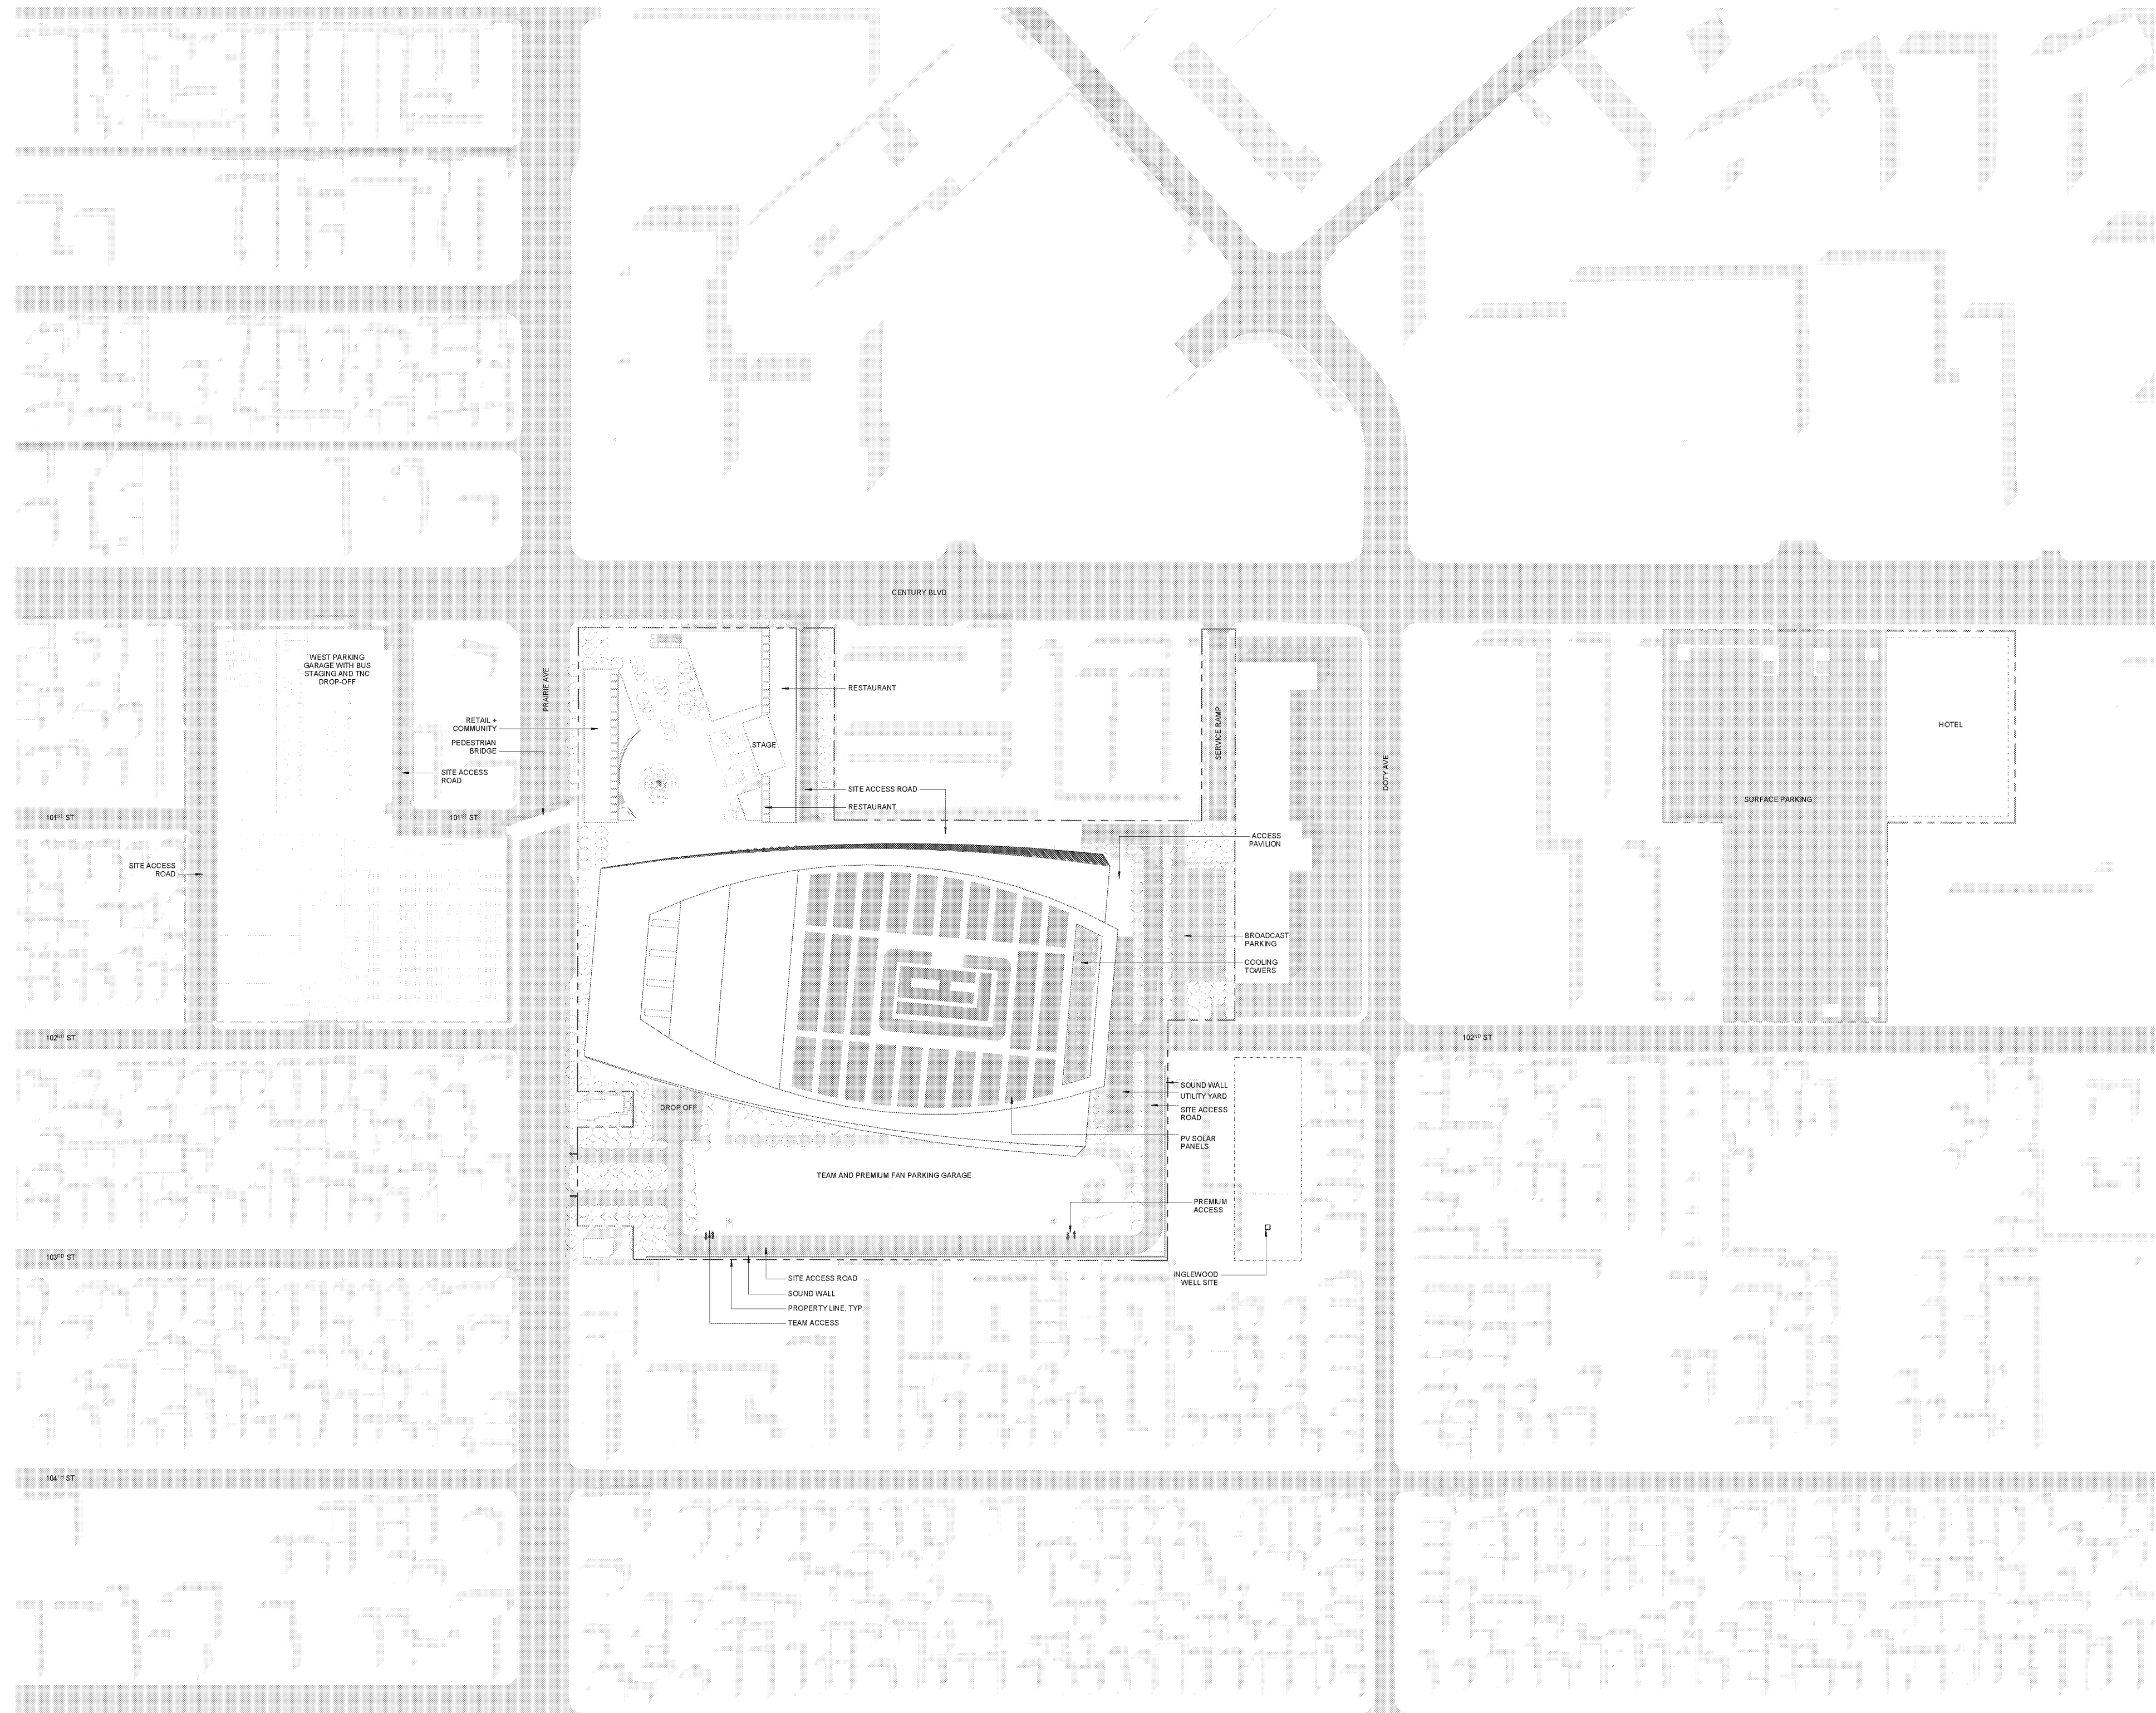

1 SITE PLAN
 1" = 80'-0"

 

Project Management Initials: _____ Checker: _____ Approved: _____
 User: Project Condor_09142018_004-211.dwg
 Filename: BM_300/Project_Condor_09142018_004-211.dwg