

DISCUSSION DRAFT 9-18-2018



DEVELOPER

**MURPHY'S BOWL
LLC**
10400 NE 4th St, Suite 3000
Bellevue, WA 98004

DEVELOPER'S MANAGING AGENT

WILSON MEANY
6701 Center Drive, Suite 950
Los Angeles, CA 90045
310.382.6000 tel
http://wilsonmeany.com/

**ARCHITECT / PLANNING /
ENGINEERING / TRANSPORTATION**

AECOM

AECOM TECHNICAL SERVICES, INC.
2380 McGee, Suite 200
Kansas City, MO 64108
816.501.4443 tel 816.561.2863 fax
www.aecom.com

CIVIL ENGINEER

**D&D
ENGINEERING, INC**
8801 S. La Cienega Blvd, Suite 100
Inglewood, CA 90301
424.351.6800 tel

DRY UTILITY SYSTEMS


**BJ PALMER &
ASSOCIATES, INC**
28245 Crocker Avenue
Valencia, CA 91355
760.842.7510 tel

PARKING


**WALKER
CONSULTANTS**
606 S. Olive St, Suite 1100
Los Angeles, CA 90014
213.483.4911 tel

SHORING ENGINEER


**DRS
ENGINEERING, INC**
3564 Sagunto Street, Suite 406
Santa Ynez, CA 93450
818.402.3962 tel

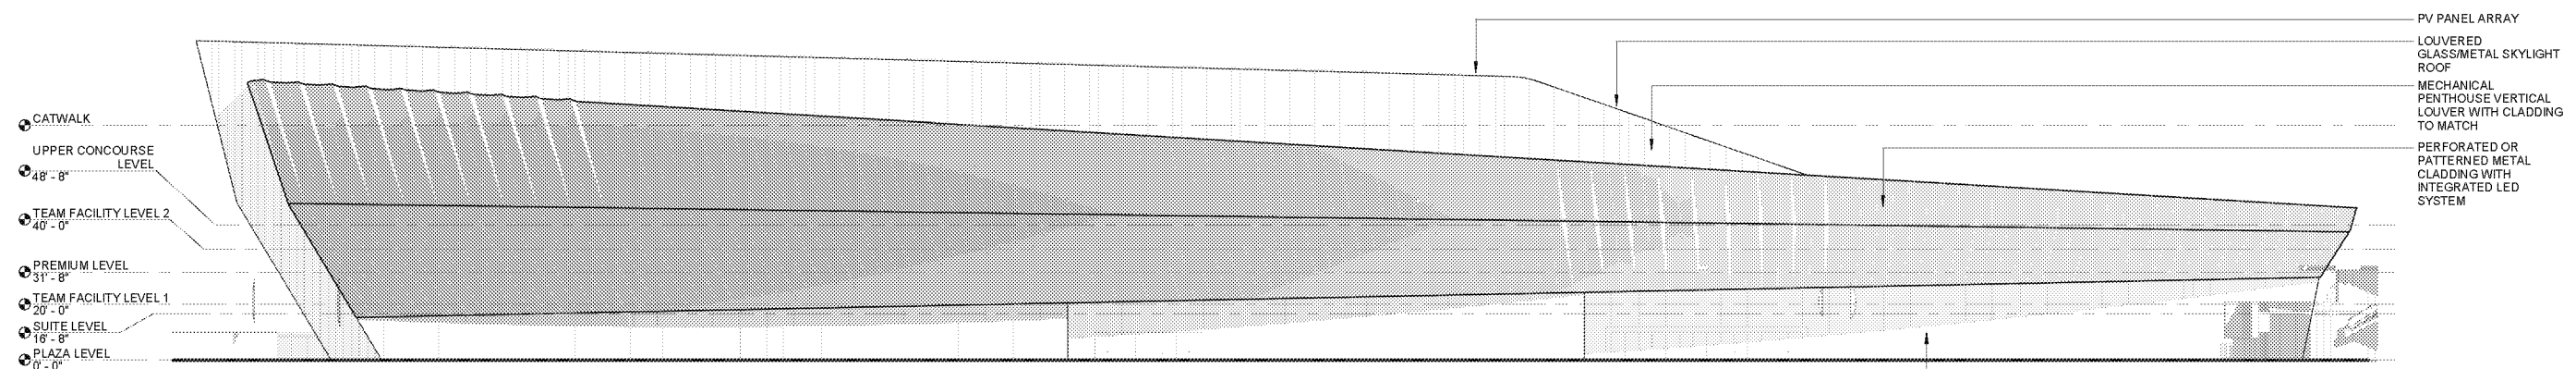


4 NORTH ELEVATION Copy 2
1/32" = 1'-0"
0 16 32 64

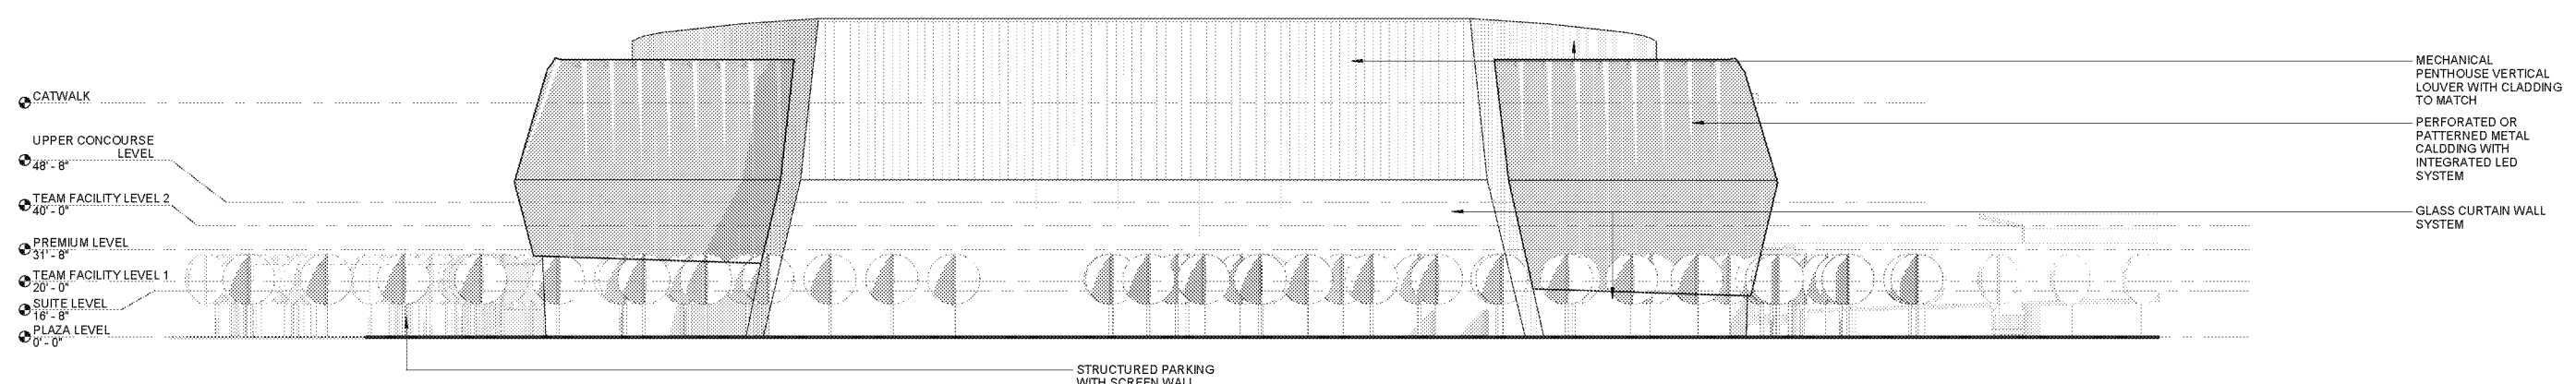

3 EAST ELEVATION Copy 1
1/32" = 1'-0"
0 16 32 64

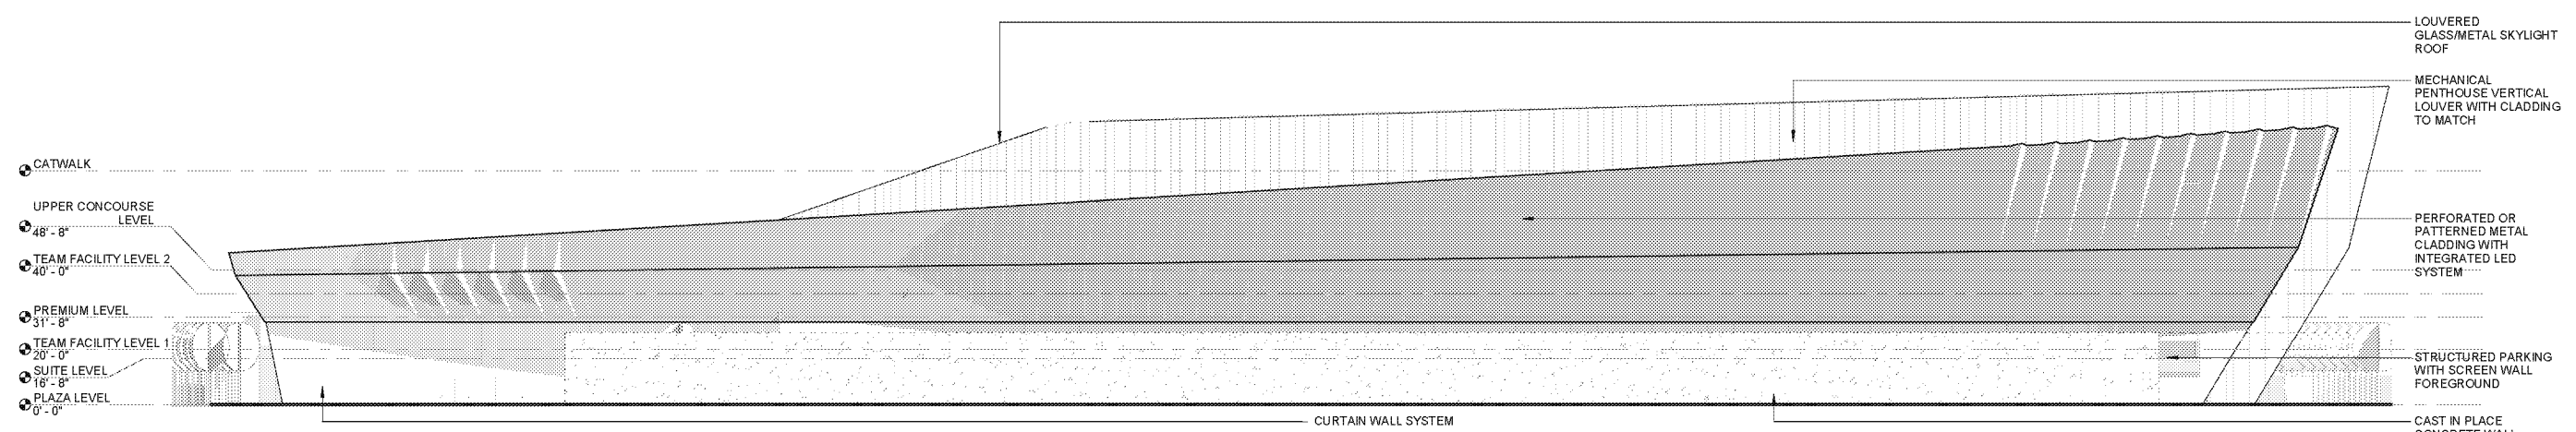

2 SOUTH ELEVATION Copy 1
1/32" = 1'-0"
0 16 32 64

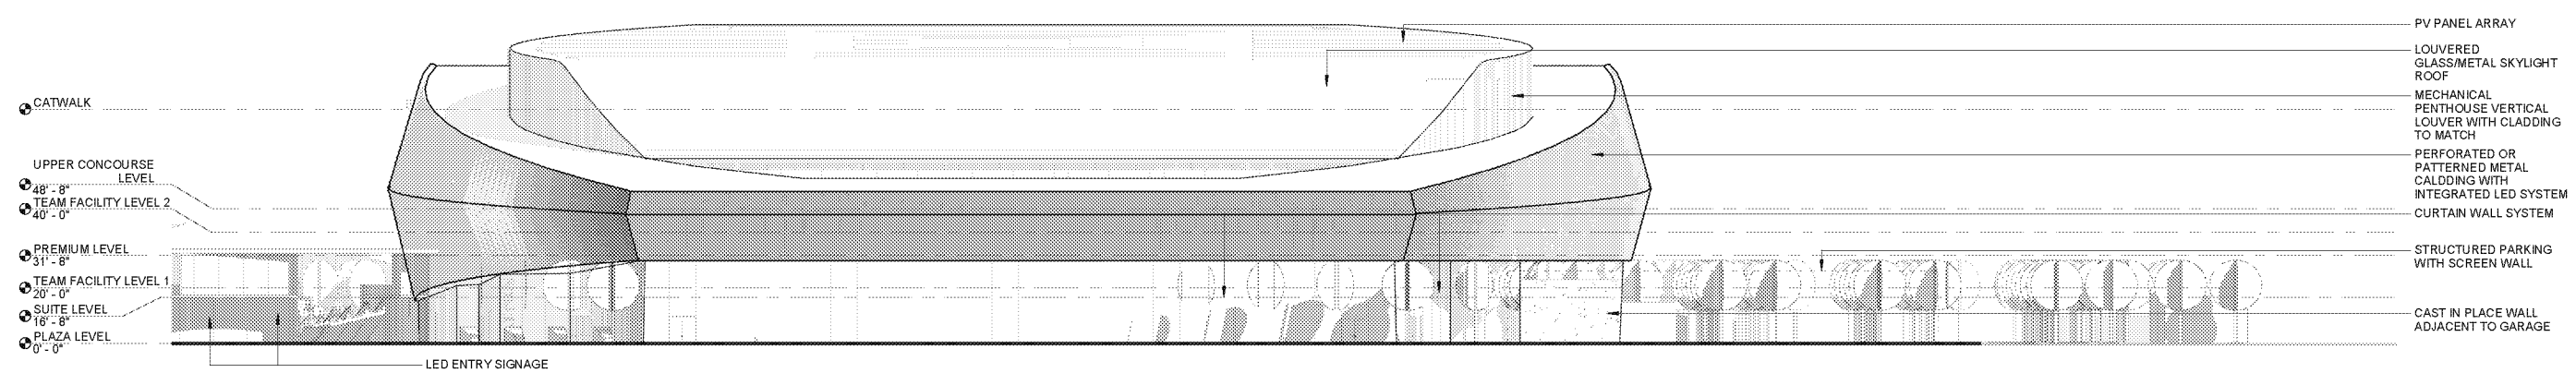

1 WEST ELEVATION Copy 2
1/32" = 1'-0"
0 16 32 64

REGISTRATION


This drawing has been prepared for the use of AECOM's client and may not be used, reproduced or relied upon by third parties, except as agreed by AECOM and its client, as required by law or for use by governmental reviewing agencies. AECOM accepts no responsibility, and denies any liability whatsoever, to any party that modifies this drawing without AECOM's express written consent. Do not scale this document. All measurements must be obtained from the stated dimensions.

**NOT FOR
CONSTRUCTION**

ISSUE/REVISION

IR	DATE	DESCRIPTION
SEP 14, 2018	DIR DOCUMENTS	

KEY PLAN

 

PROJECT NUMBER

60545923

SHEET TITLE

BUILDING ELEVATIONS

SHEET NUMBER

A-201A

Project Management Initials: _____
 Designer: _____
 Checker: _____
 Approved: _____
 Date: _____
 File Name: BM_300/Project_Condor_0545923/condor_Concept_Design_A18_ArchA.dwg
 Plot Date: 9/18/2018 5:01:24 PM
 Plot Scale: 1/32" = 1'-0"
 Plot Size: 11.00 x 17.00

DISCUSSION DRAFT 9-18-2018



PROJECT
PROJECT CONDOR
INGLEWOOD, CALIFORNIA



DEVELOPER
MURPHY'S BOWL LLC
10400 NE 4th St, Suite 3000
Bellevue, WA 98004
DEVELOPER'S MANAGING AGENT
WILSON MEANY
6701 Center Drive, Suite 950
Los Angeles, CA 90045
310.382.6000 tel
http://wilsonmeany.com/

ARCHITECT / PLANNING /
ENGINEERING / TRANSPORTATION

AECOM
AECOM TECHNICAL SERVICES, INC.
2380 McGee, Suite 200
Kansas City, MO 64108
816.951.4443 tel 816.561.2863 fax
www.aecom.com

CIVIL ENGINEER
D&D ENGINEERING, INC
8801 S. La Cienega Blvd, Suite 100
Inglewood, CA 90301
424.351.6800 tel

DRY UTILITY SYSTEMS
BJ PALMER & ASSOCIATES, INC
28245 Crocker Avenue
Valencia, CA 91355
760.842.7510 tel

PARKING
WALKER CONSULTANTS
606 S. Olive St, Suite 1100
Los Angeles, CA 90014
213.463.4611 tel

SHORING ENGINEER
DRS ENGINEERING, INC
3564 Sagunto Street, Suite 405
Santa Ynez, CA 93450
818.402.3962 tel

REGISTRATION
This drawing has been prepared for the use of AECOM's client and may not be used, reproduced or relied upon by third parties, except as agreed by AECOM and its client, as required by law or for use by governmental reviewing agencies. AECOM accepts no responsibility, and denies any liability whatsoever, to any party that modifies this drawing without AECOM's express written consent. Do not scale this document. All measurements must be obtained from the stated dimensions.


NOT FOR CONSTRUCTION

ISSUE/REVISION

IR	DATE	EIR DOCUMENTS	DESCRIPTION

KEY PLAN

PROJECT NUMBER
60545923
SHEET TITLE
SOUTH GARAGE
SHEET NUMBER
A-202A

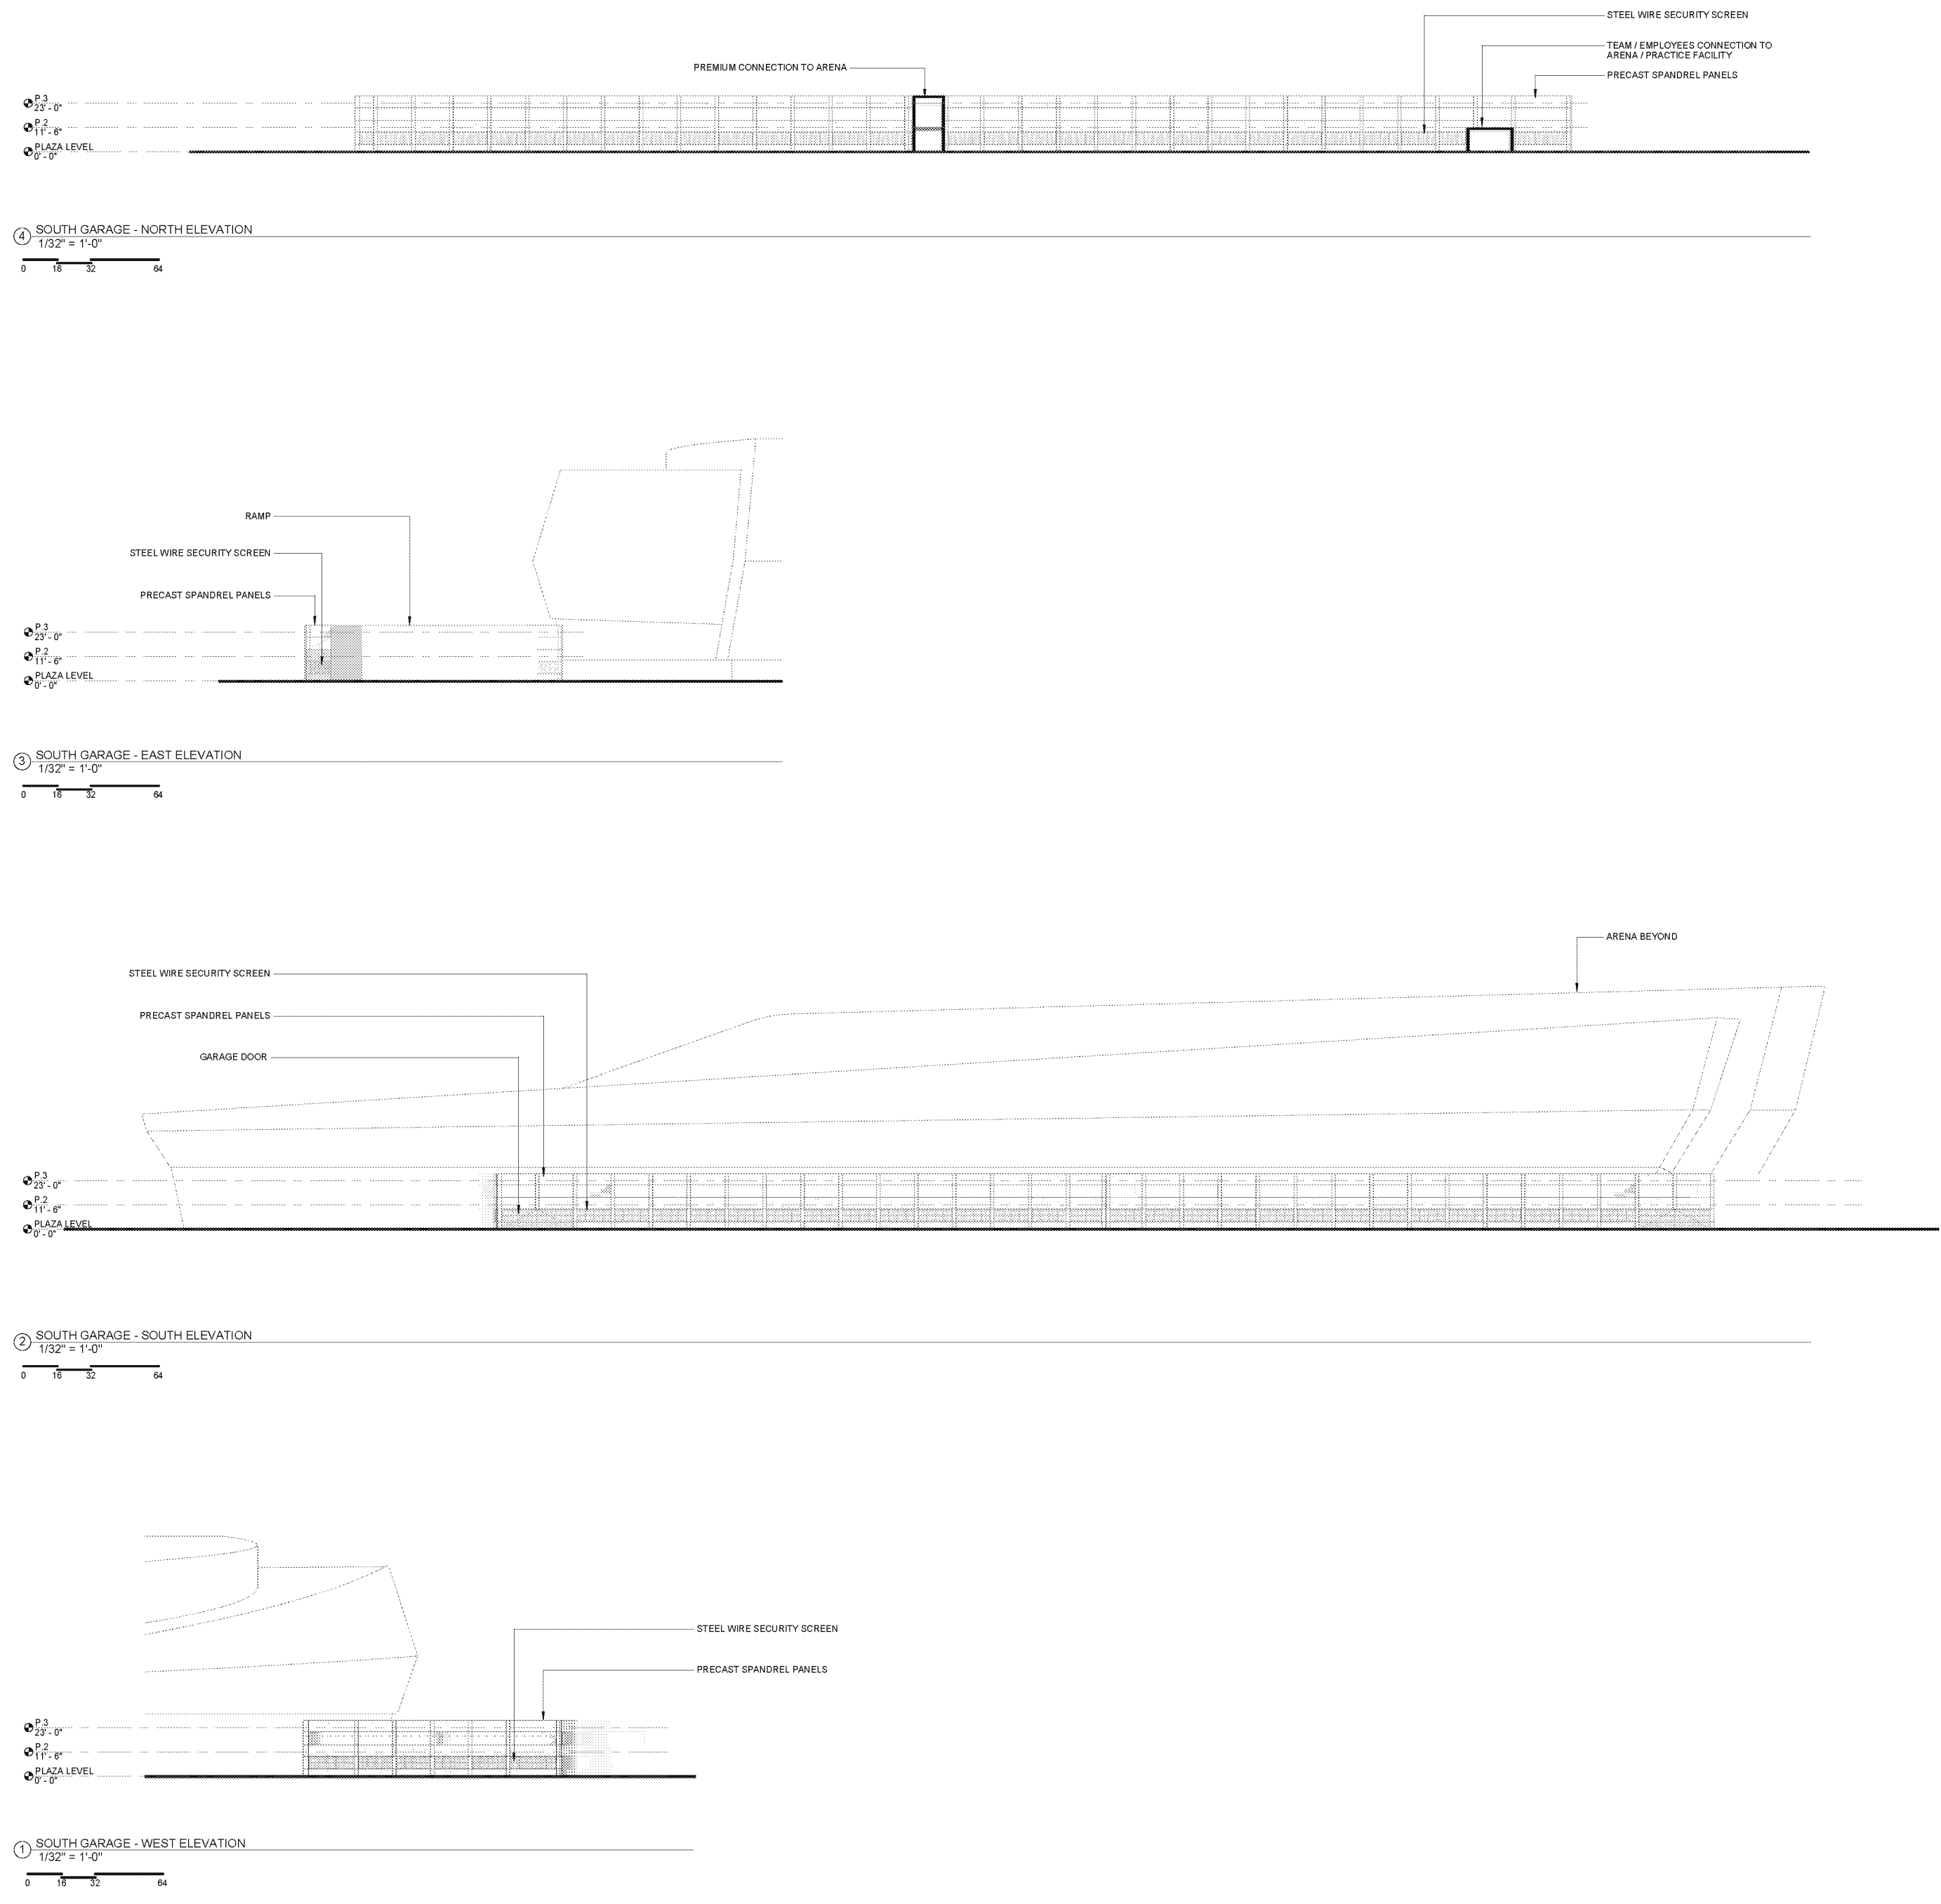

Project Management Initials: _____
User: _____
Last Printed: 9/14/2018 5:02:41 PM
Filename: BM_300/Project_Combor_0545923/condor_Concept_Design_A18_ArchA.rvt

DISCUSSION DRAFT 9-18-2018



PROJECT
PROJECT CONDOR
INGLEWOOD, CALIFORNIA



DEVELOPER
MURPHY'S BOWL LLC
10400 NE 4th St, Suite 3000
Bellevue, WA 98004

DEVELOPER'S MANAGING AGENT
WILSON MEANY
6701 Center Drive, Suite 650
Los Angeles, CA 90045
310.382.6000 tel
http://wilsonmeany.com/

ARCHITECT / PLANNING /
ENGINEERING / TRANSPORTATION


AECOM
AECOM TECHNICAL SERVICES, INC.
2380 McGee, Suite 200
Kansas City, MO 64108
816.951.4443 tel 816.561.2863 fax
www.aecom.com

CIVIL ENGINEER
D&D ENGINEERING, INC
8801 S. La Cimera Blvd, Suite 106
Inglewood, CA 90301
424.351.6800 tel


DRY UTILITY SYSTEMS
BJ PALMER & ASSOCIATES, INC
28245 Crocker Avenue
Valencia, CA 91355
760.942.7510 tel

PARKING
WALKER CONSULTANTS
606 S. Olive St, Suite 1100
Los Angeles, CA 90014
213.482.4811 tel


SHORING ENGINEER
DRS ENGINEERING, INC
3564 Sagunto Street, Suite 406
Santa Ynez, CA 93450
818.402.3962 tel

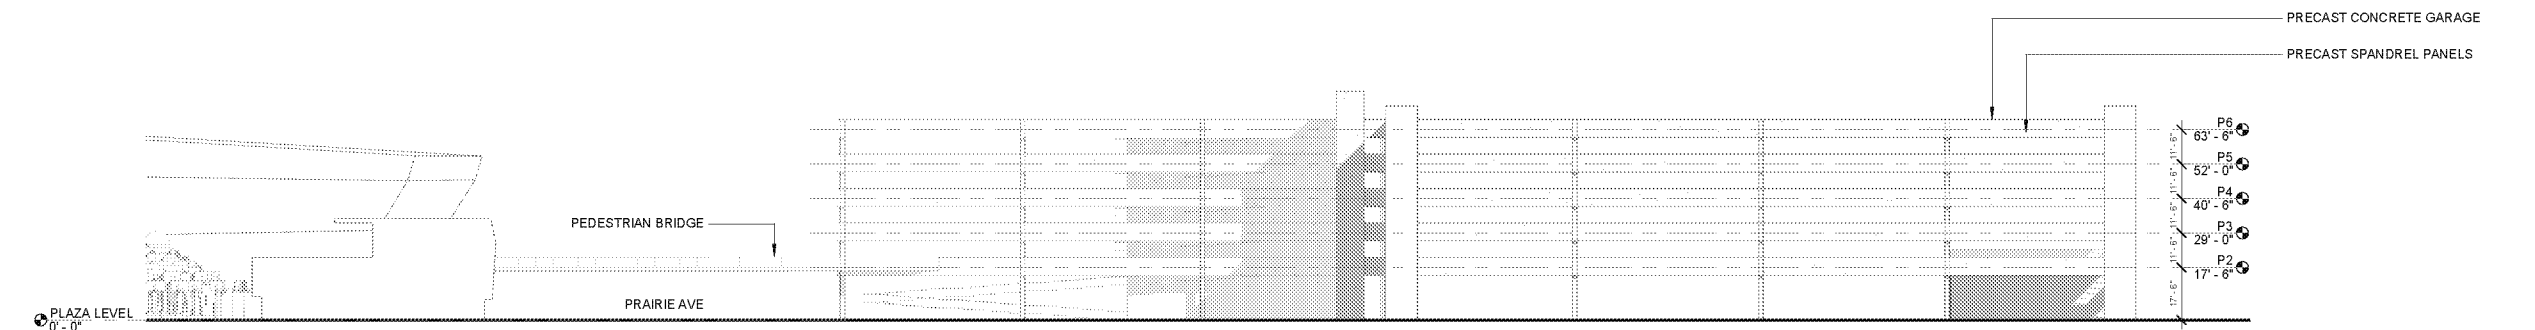


④ WEST GARAGE - NORTH ELEVATION
1/32" = 1'-0"
0 16 32 64

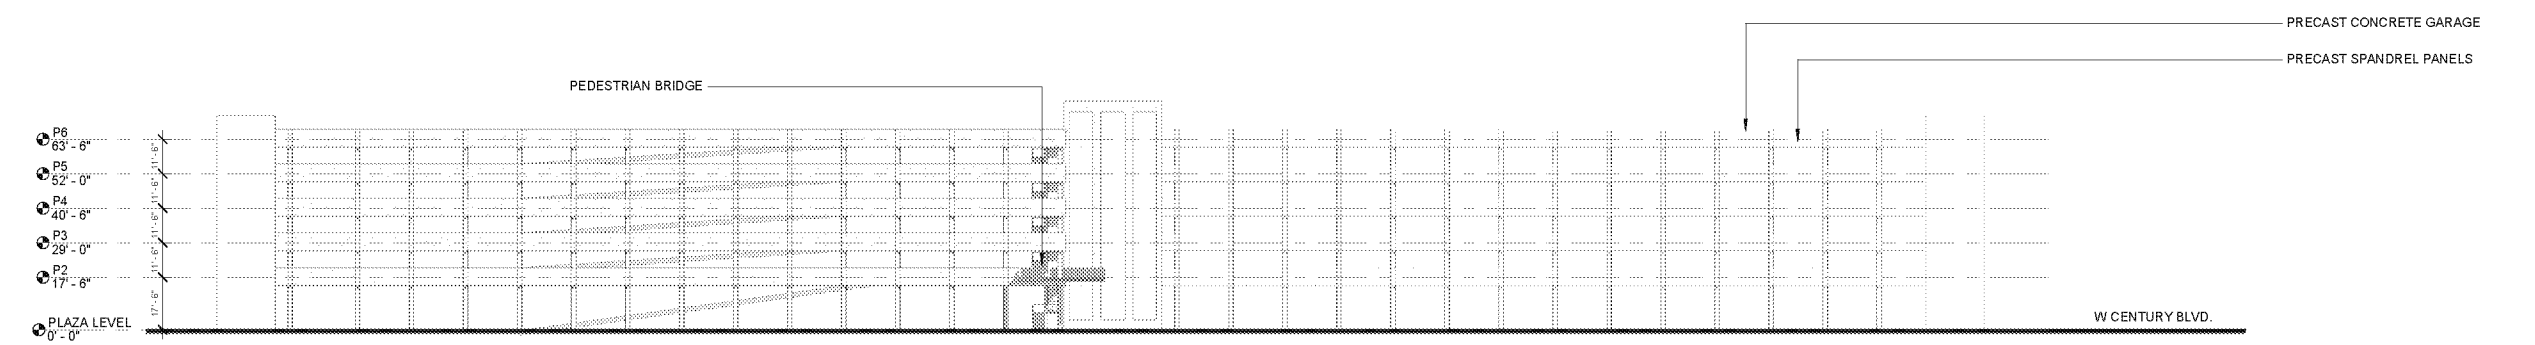

③ WEST GARAGE - EAST ELEVATION
1/32" = 1'-0"
0 16 32 64

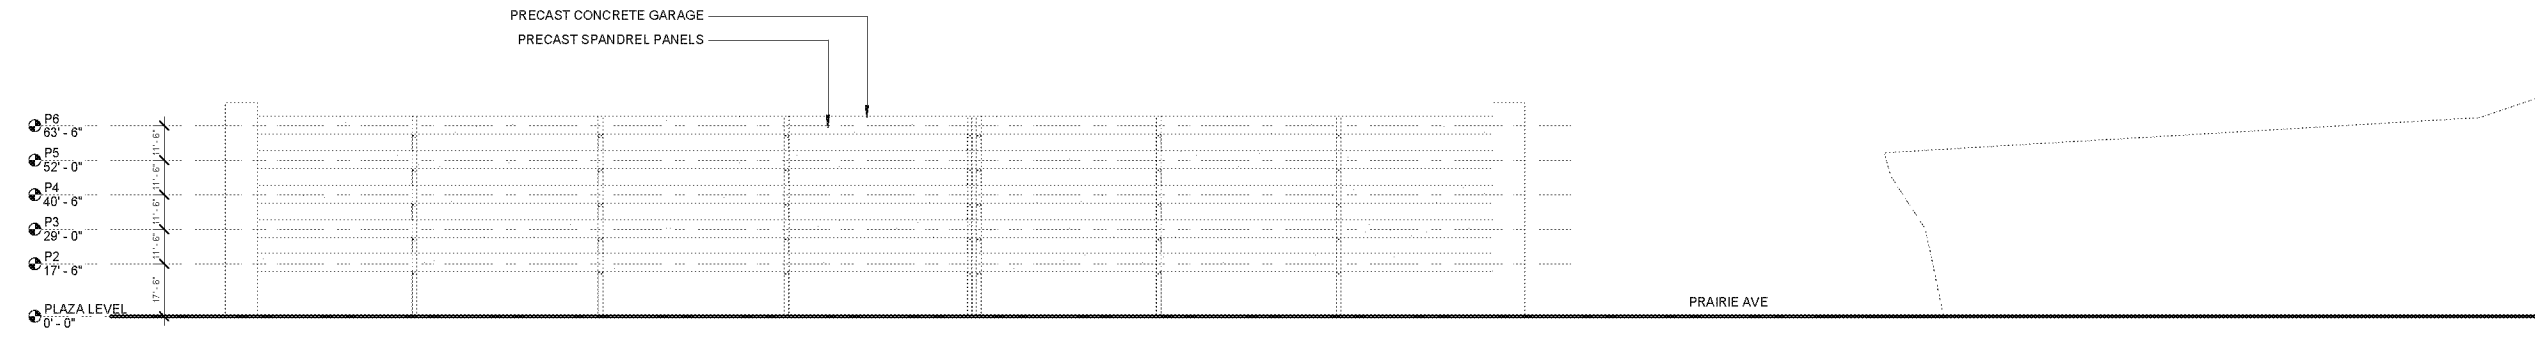

② WEST GARAGE - SOUTH ELEVATION
1/32" = 1'-0"
0 16 32 64

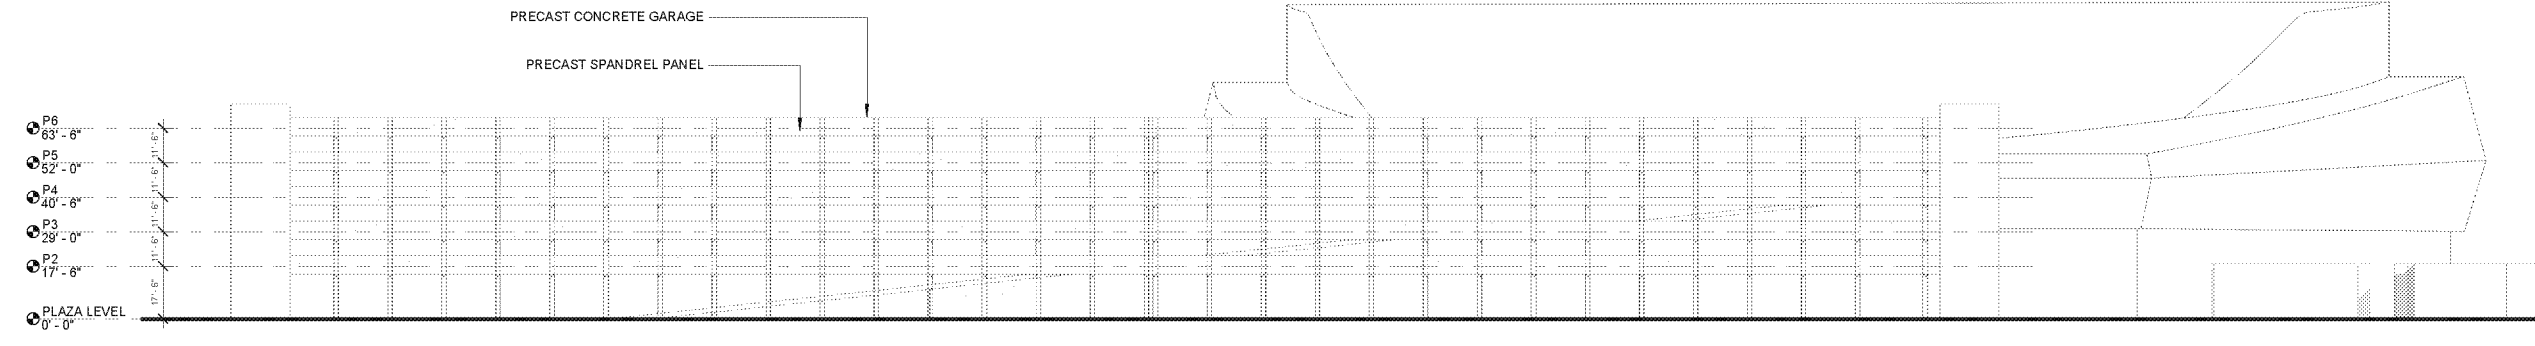

① WEST GARAGE - WEST ELEVATION
1/32" = 1'-0"
0 16 32 64

REGISTRATION
This drawing has been prepared for the use of AECOM's client and may not be used, reproduced or relied upon by third parties, except as agreed by AECOM and its client, as required by law or for use by governmental reviewing agencies. AECOM accepts no responsibility, and denies any liability whatsoever, to any party that modifies this drawing without AECOM's express written consent. Do not scale this document. All measurements must be obtained from the stated dimensions.

NOT FOR CONSTRUCTION

ISSUE/REVISION

IR	DATE	DESCRIPTION
SEP 14, 2018	SEP 14, 2018	EIR DOCUMENTS

KEY PLAN

PROJECT NUMBER
60545623

SHEET TITLE
WEST GARAGE

SHEET NUMBER
A-203A

© 2018 AECOM TECHNICAL SERVICES, INC.

Project Management Initials: _____, Checker: _____, Approved: _____
Last Printed: 09/14/2018 2:03:03 PM
Filename: BM_300/Project_Combor_06545623/condor_Concept_Design_A18_Arbitr.dwg

