

DISCUSSION DRAFT 9-18-2018

AECOM

PROJECT
PROJECT CONDOR
INGLEWOOD, CALIFORNIA



DEVELOPER

MURPHY'S BOWL
LLC
10400 NE 4th St, Suite 3000
Bellevue, WA 98004

DEVELOPER'S MANAGING AGENT

WILSON MEANY
6701 Center Drive, Suite 950
Los Angeles, CA 90045
310.352.6000 tel
http://wilsonmeany.com/

ARCHITECT / PLANNING /
ENGINEERING / TRANSPORTATION

AECOM

AECOM TECHNICAL SERVICES, INC.
2380 McGee, Suite 200
Kansas City, MO 64108
816.561.4443 tel 816.561.2863 fax
www.aecom.com

CIVIL ENGINEER

D&D
ENGINEERING, INC
8601 S. La Cienega Blvd, Suite 100
Inglewood, CA 90301
424.351.6800 tel

DRY UTILITY SYSTEMS

BJ PALMER &
ASSOCIATES, INC
28245 Crocker Avenue
Van Nuys, CA 91355
760.942.7510 tel

PARKING

WALKER
CONSULTANTS
606 S. Olive St, Suite 1100
Los Angeles, CA 90014
213.452.4511 tel

SHORING ENGINEER

DRS
ENGINEERING, INC
3564 Sagunto Street, Suite 406
Santa Ynez, CA 93460
818.402.3962 tel

REGISTRATION

This drawing has been prepared for the use of AECOM's client and may not be used, reproduced or relied upon by third parties, except as agreed by AECOM and its client, as required by law or for use by governmental reviewing agencies. AECOM accepts no responsibility, and denies any liability whatsoever, to any party that modifies this drawing without AECOM's express written consent. Do not scale this document. All measurements must be obtained from the stated dimensions.

NOT FOR
CONSTRUCTION

ISSUE/REVISION

NO.	DATE	DESCRIPTION

KEY PLAN



PROJECT NUMBER

60545623


SHEET TITLE

OVERALL ARCHITECTURAL SITE
PLAN

SHEET NUMBER

AS-101A

© 2018 AECOM TECHNICAL SERVICES, INC.

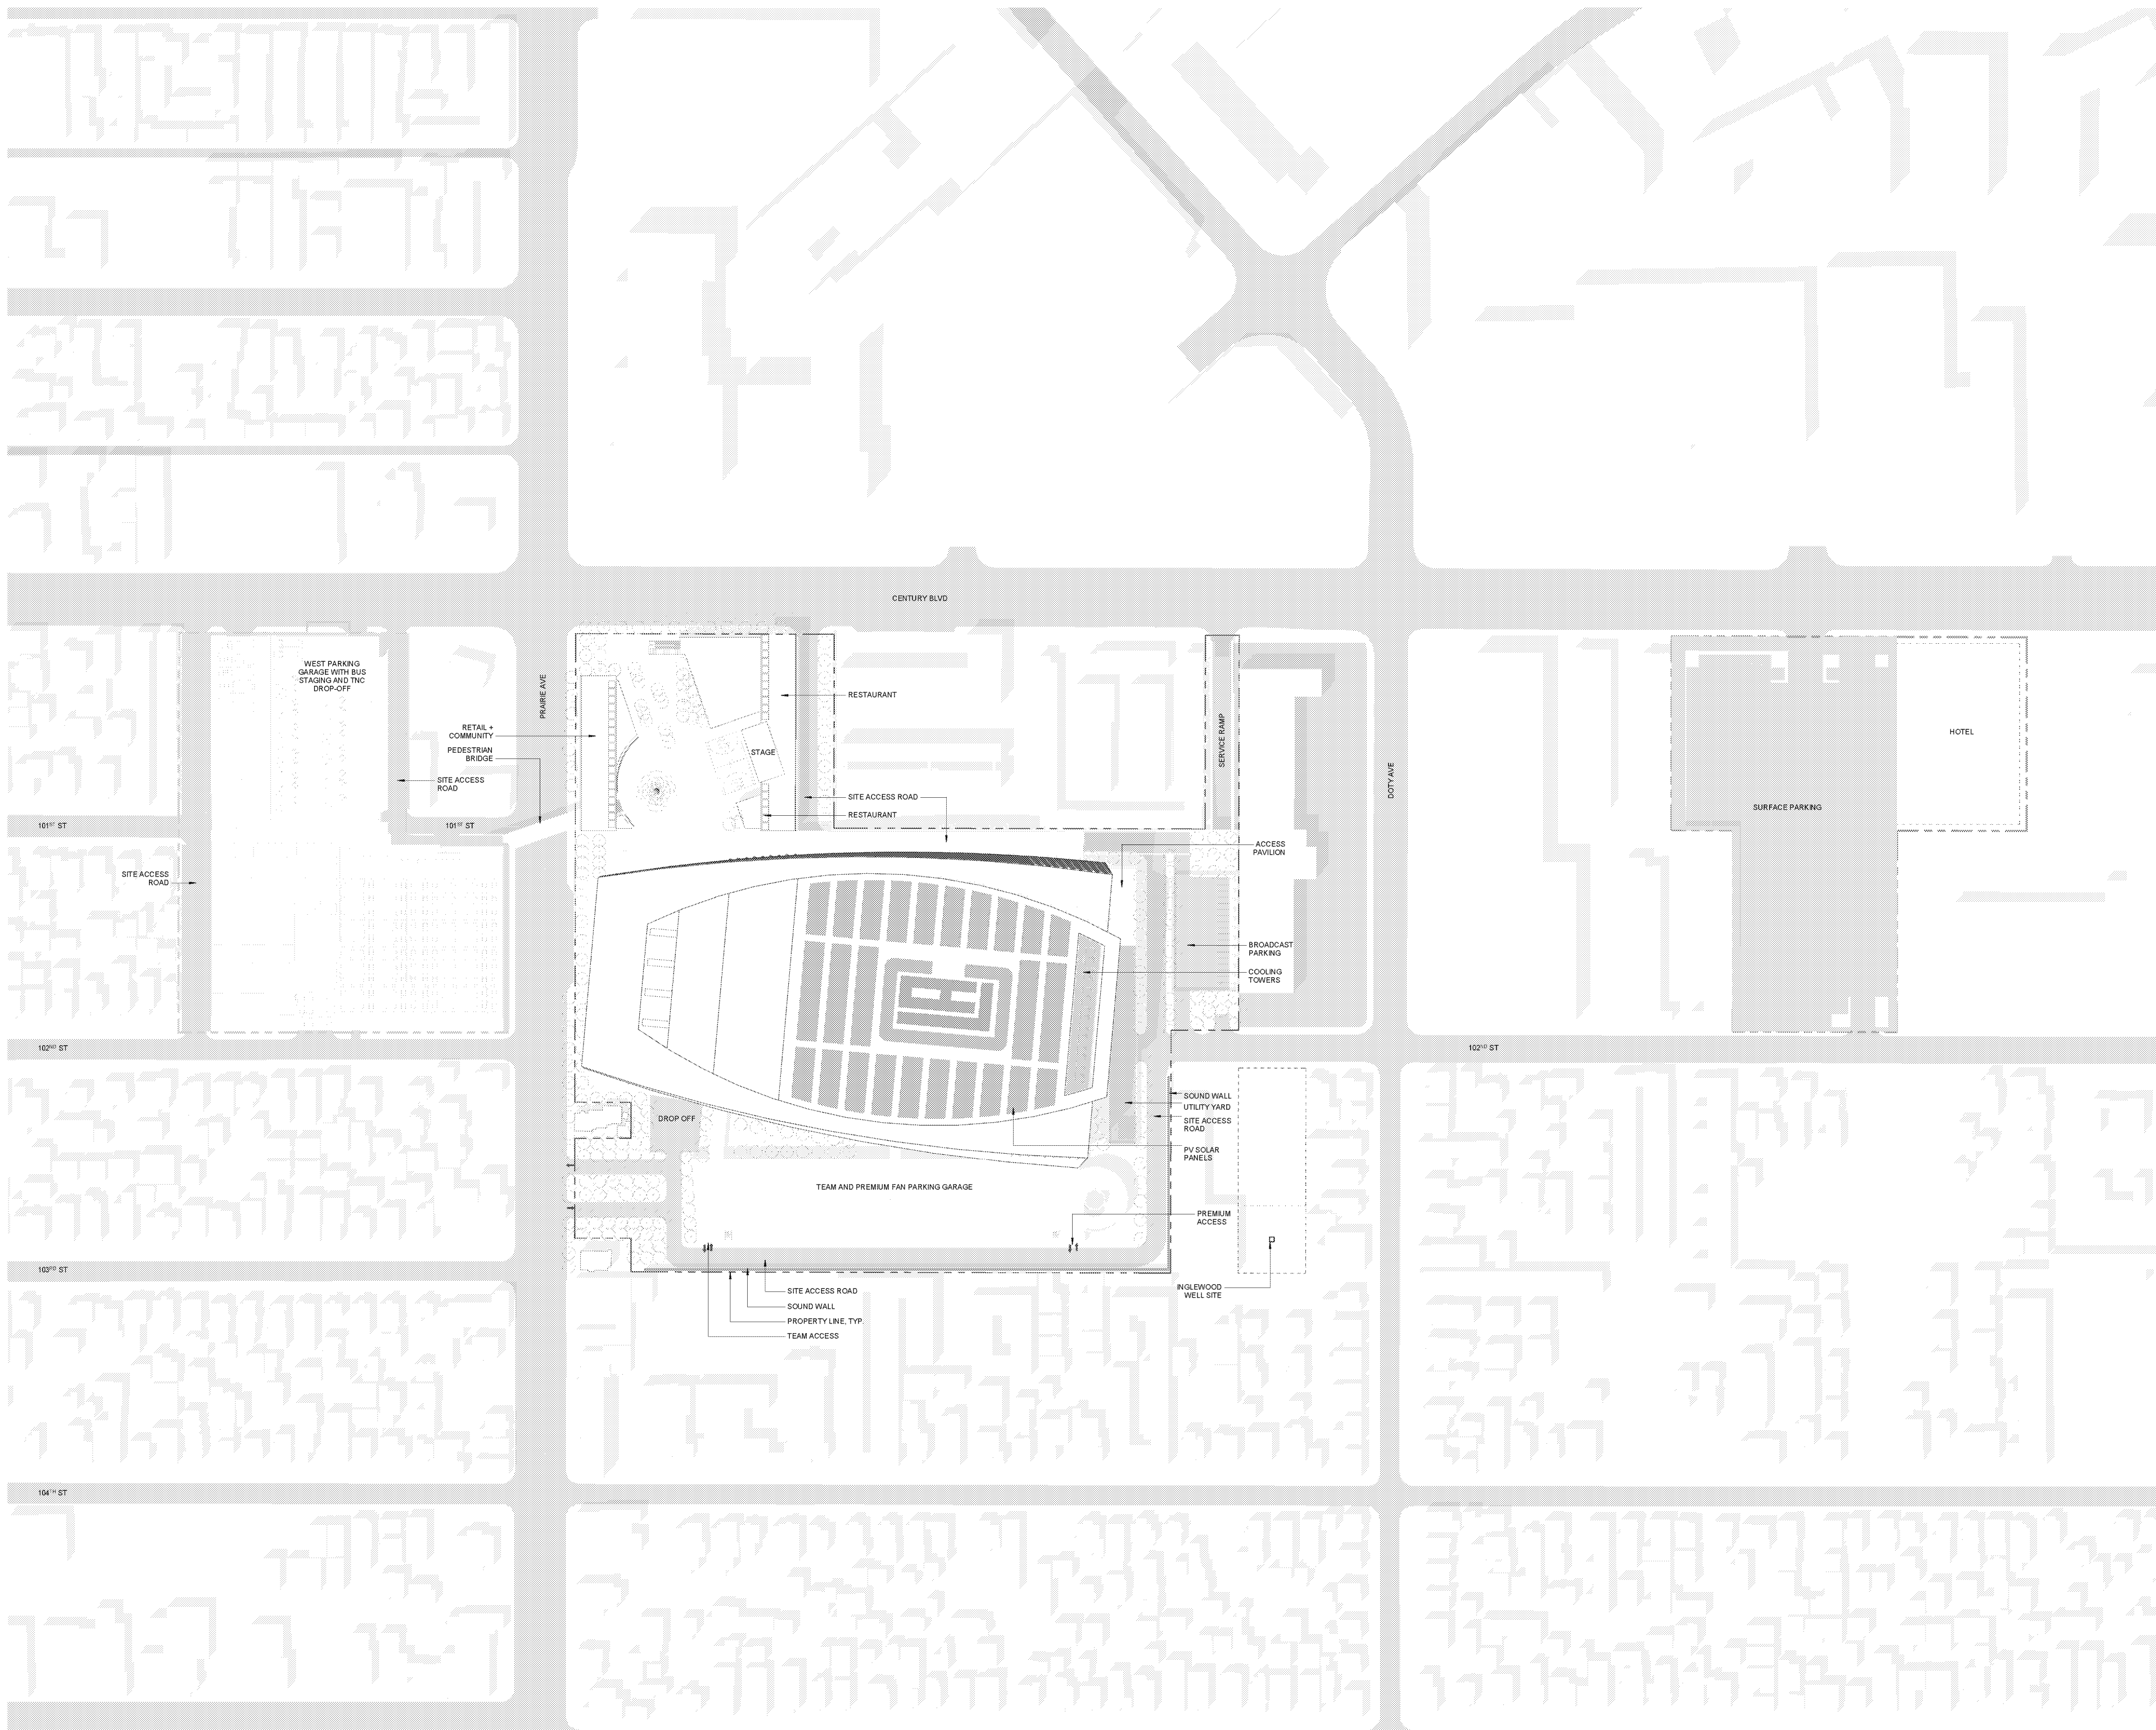

1 SITE PLAN
1" = 50'-0"

Project Management Initials: _____
 Design: _____
 Check: _____
 Approved: _____
 Date: _____
 File Name: BM_300/Project_Condor_06045623/condor_Concept_Design_1018_Arch.rvt