

DISCUSSION DRAFT 9-18-2018



DEVELOPER

MURPHY'S BOWL
 LLC
 10400 NE 4th St, Suite 3000
 Bellevue, WA 98004

DEVELOPER'S MANAGING AGENT

WILSON MEANY
 6701 Center Drive, Suite 950
 Los Angeles, CA 90045
 310.382.6000 tel
 http://wilsonmeany.com/

ARCHITECT / PLANNING /
 ENGINEERING / TRANSPORTATION

AECOM

AECOM TECHNICAL SERVICES, INC.
 2380 McGee, Suite 200
 Kansas City, MO 64108
 816.501.4443 tel 816.561.2863 fax
 www.aecom.com

CIVIL ENGINEER

D&D
 ENGINEERING, INC
 8801 S. La Cienega Blvd, Suite 100
 Inglewood, CA 90301
 424.351.6800 tel

DRY UTILITY SYSTEMS

BJ PALMER &
 ASSOCIATES, INC
 28245 Crocker Avenue
 Valencia, CA 91355
 760.842.7510 tel

PARKING

WALKER
 CONSULTANTS
 606 S. Olive St, Suite 1100
 Los Angeles, CA 90014
 213.483.4611 tel

SHORING ENGINEER

DRS
 ENGINEERING, INC
 3564 Sagunto Street, Suite 406
 Santa Ynez, CA 93450
 818.402.3962 tel

REGISTRATION

This drawing has been prepared for the use of AECOM's client and may not be used, reproduced or relied upon by third parties, except as agreed by AECOM and its client, as required by law or for use by governmental reviewing agencies. AECOM accepts no responsibility, and denies any liability whatsoever, to any party that modifies this drawing without AECOM's express written consent. Do not scale this document. All measurements must be obtained from the stated dimensions.

NOT FOR
 CONSTRUCTION

ISSUE/REVISION

IR	DATE	DESCRIPTION
SEP 14, 2018	DIR DOCUMENTS	

KEY PLAN



PROJECT NUMBER


60545923

SHEET TITLE


BUILDING ELEVATIONS

SHEET NUMBER


A-201A

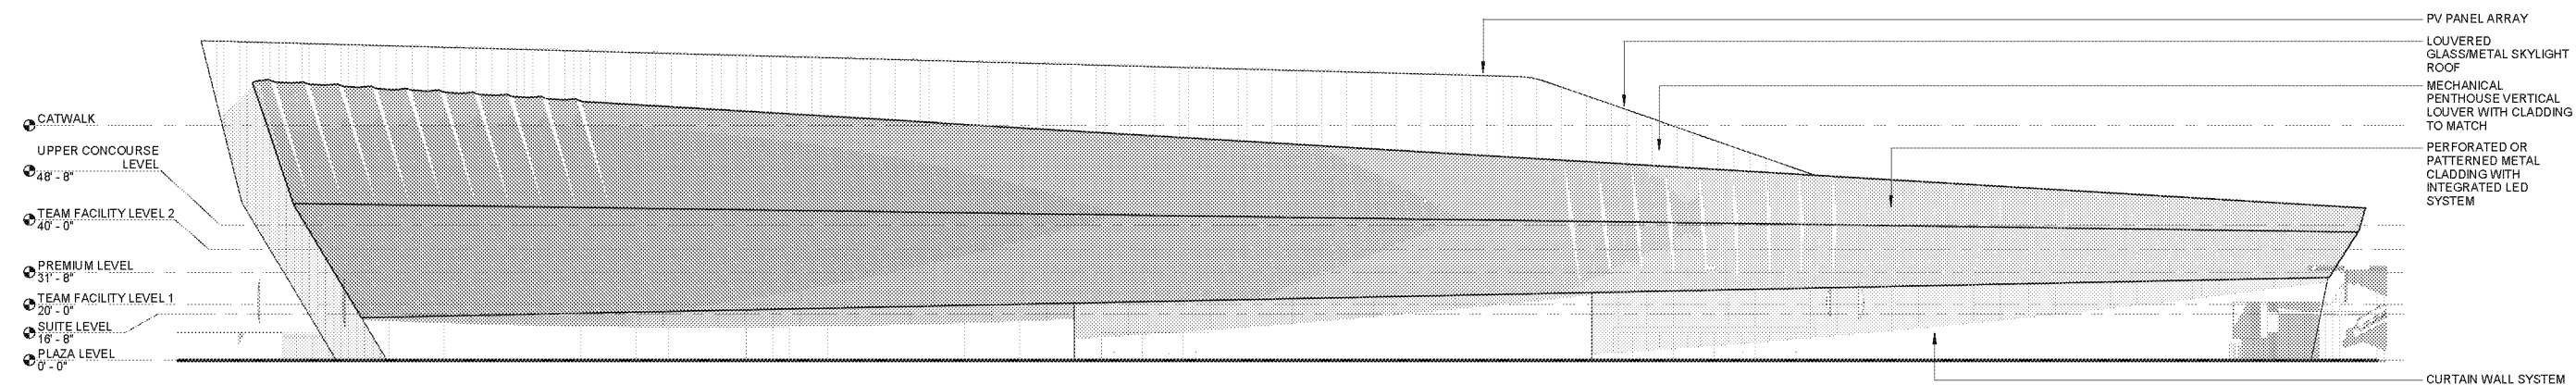


4 NORTH ELEVATION Copy 2
 1/32" = 1'-0"
 0 16 32 64

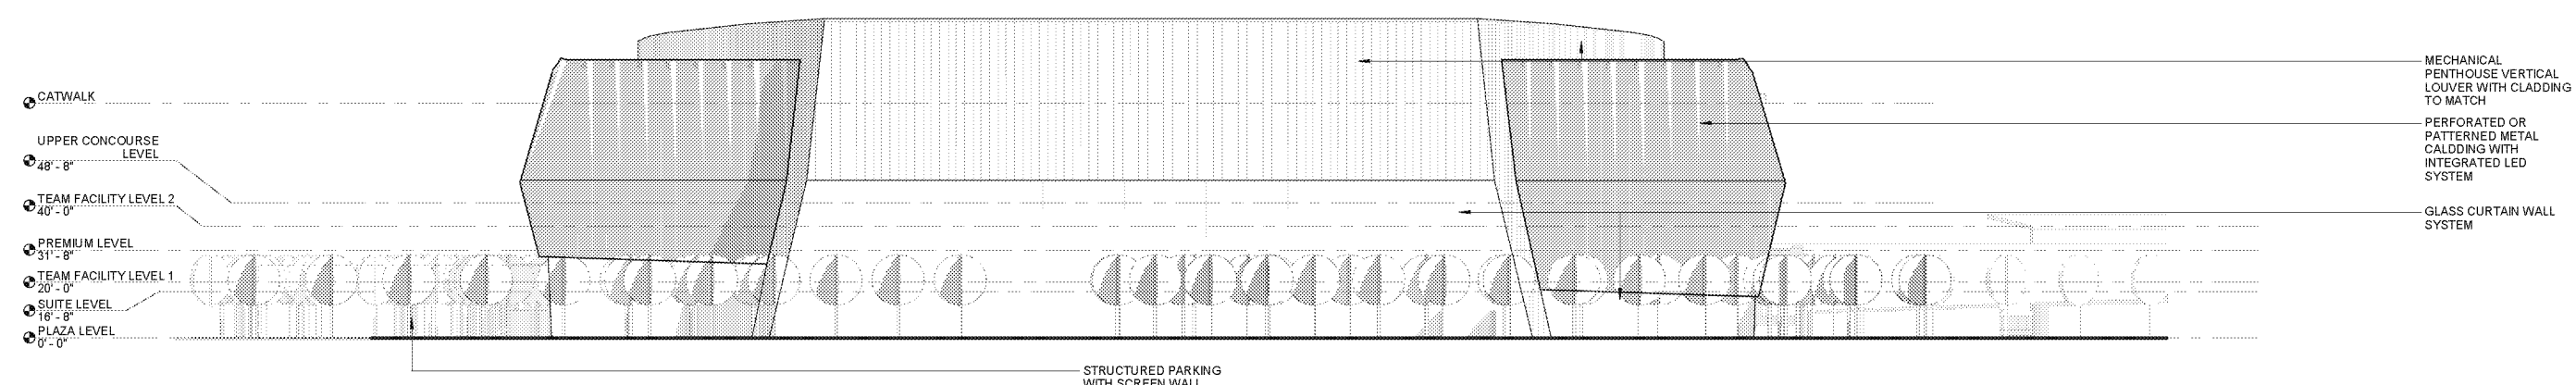

3 EAST ELEVATION Copy 1
 1/32" = 1'-0"
 0 16 32 64

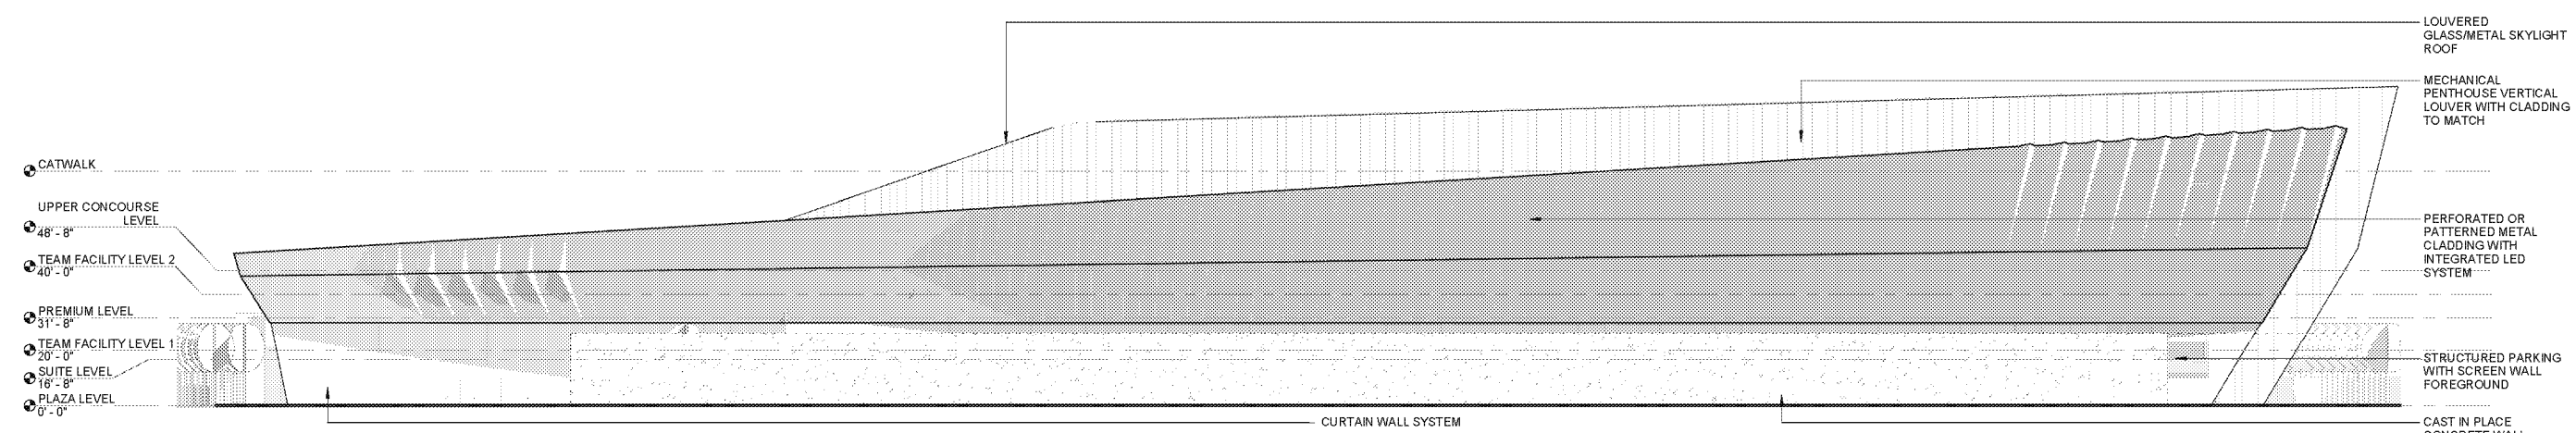

2 SOUTH ELEVATION Copy 1
 1/32" = 1'-0"
 0 16 32 64

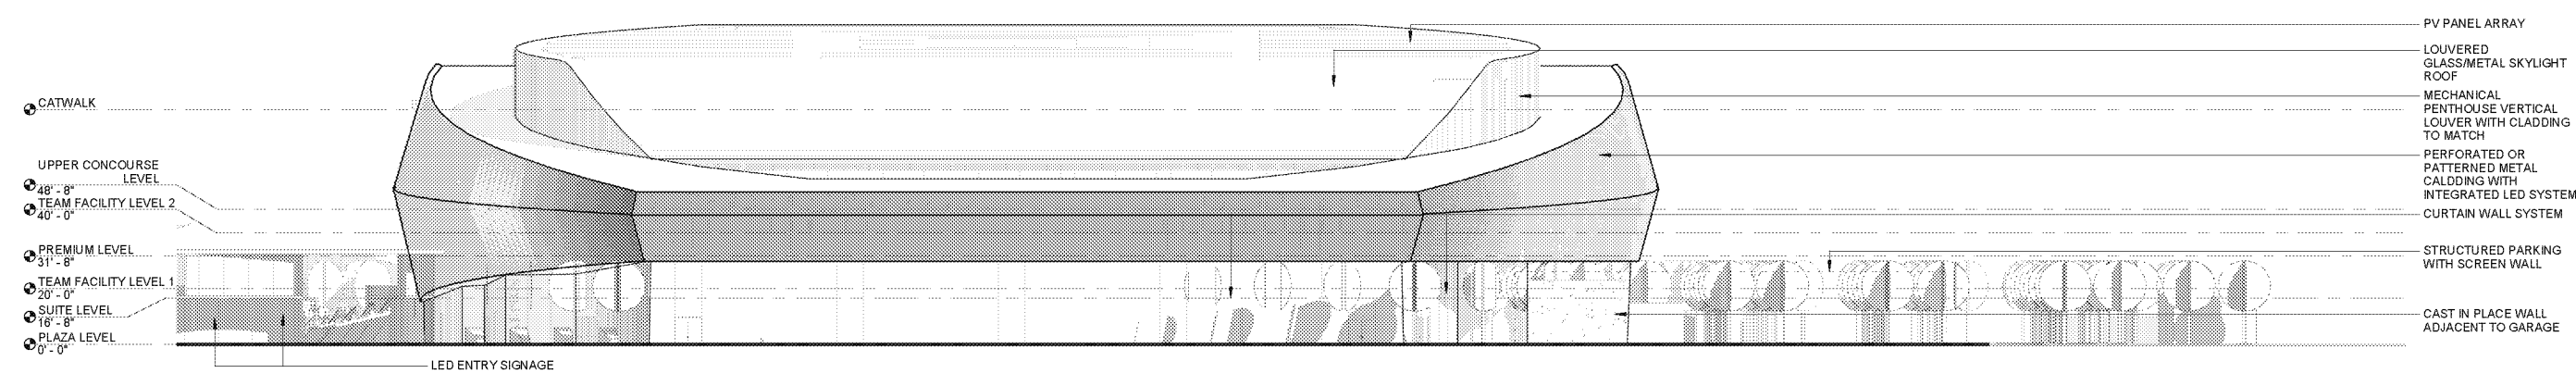

1 WEST ELEVATION Copy 2
 1/32" = 1'-0"
 0 16 32 64

ARCHITECT: AECOM
 PROJECT MANAGER: [Name]
 CHECKER: [Name]
 DATE: 9/18/2018 5:01:24 PM
 FILENAME: BM_300/Project_Condor_0545923/condor_Concept_Design_A18_ArchA.dwg
 PLOT: 9/18/2018 5:01:24 PM
 PLOTTER: HP DesignJet T1100e
 PLOTTING: HP DesignJet T1100e

DISCUSSION DRAFT 9-18-2018



PROJECT
PROJECT CONDOR
INGLEWOOD, CALIFORNIA



DEVELOPER

MURPHY'S BOWL
LLC
10400 NE 4th St, Suite 3000
Bellevue, WA 98004

DEVELOPER'S MANAGING AGENT

WILSON MEANY
6701 Center Drive, Suite 950
Los Angeles, CA 90045
310.382.8000 tel
http://wilsonmeany.com/

ARCHITECT / PLANNING /
ENGINEERING / TRANSPORTATION

AECOM

AECOM TECHNICAL SERVICES, INC.
2380 McGee, Suite 200
Kansas City, MO 64108
816.951.4443 tel 816.561.2863 fax
www.aecom.com

CIVIL ENGINEER

D&D
ENGINEERING, INC
8801 S. La Cienega Blvd. Suite 100
Inglewood, CA 90301
424.351.6800 tel

DRY UTILITY SYSTEMS


BJ PALMER &
ASSOCIATES, INC
28245 Crocker Avenue
Valencia, CA 91355
760.842.7510 tel

PARKING


WALKER
CONSULTANTS
606 S. Olive St, Suite 1100
Los Angeles, CA 90014
213.455.4611 tel

SHORING ENGINEER


DRS
ENGINEERING, INC
3564 Sagunto Street, Suite 405
Santa Ynez, CA 93450
818.402.3962 tel

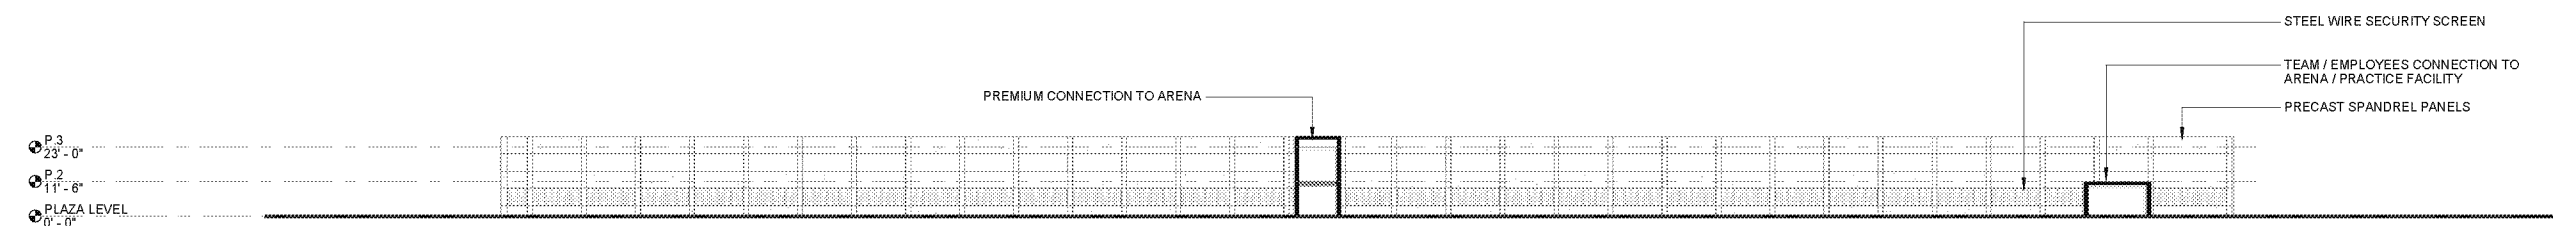


4 SOUTH GARAGE - NORTH ELEVATION
1/32" = 1'-0"
0 16 32 64

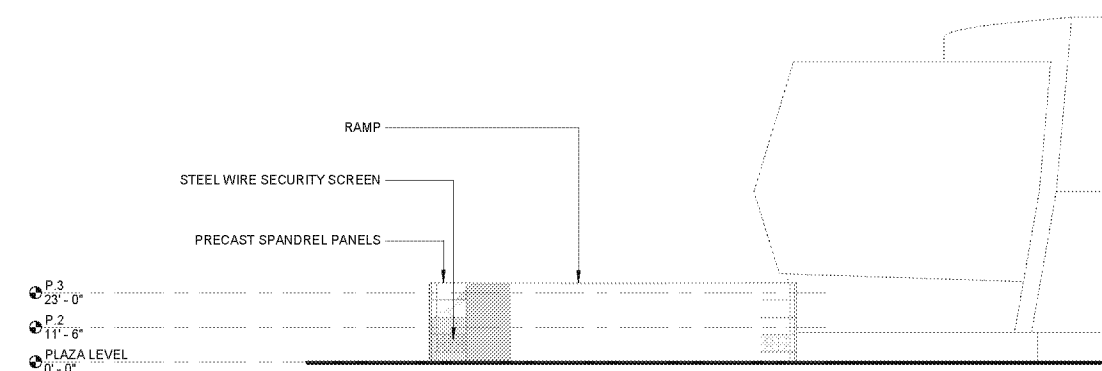

3 SOUTH GARAGE - EAST ELEVATION
1/32" = 1'-0"
0 16 32 64

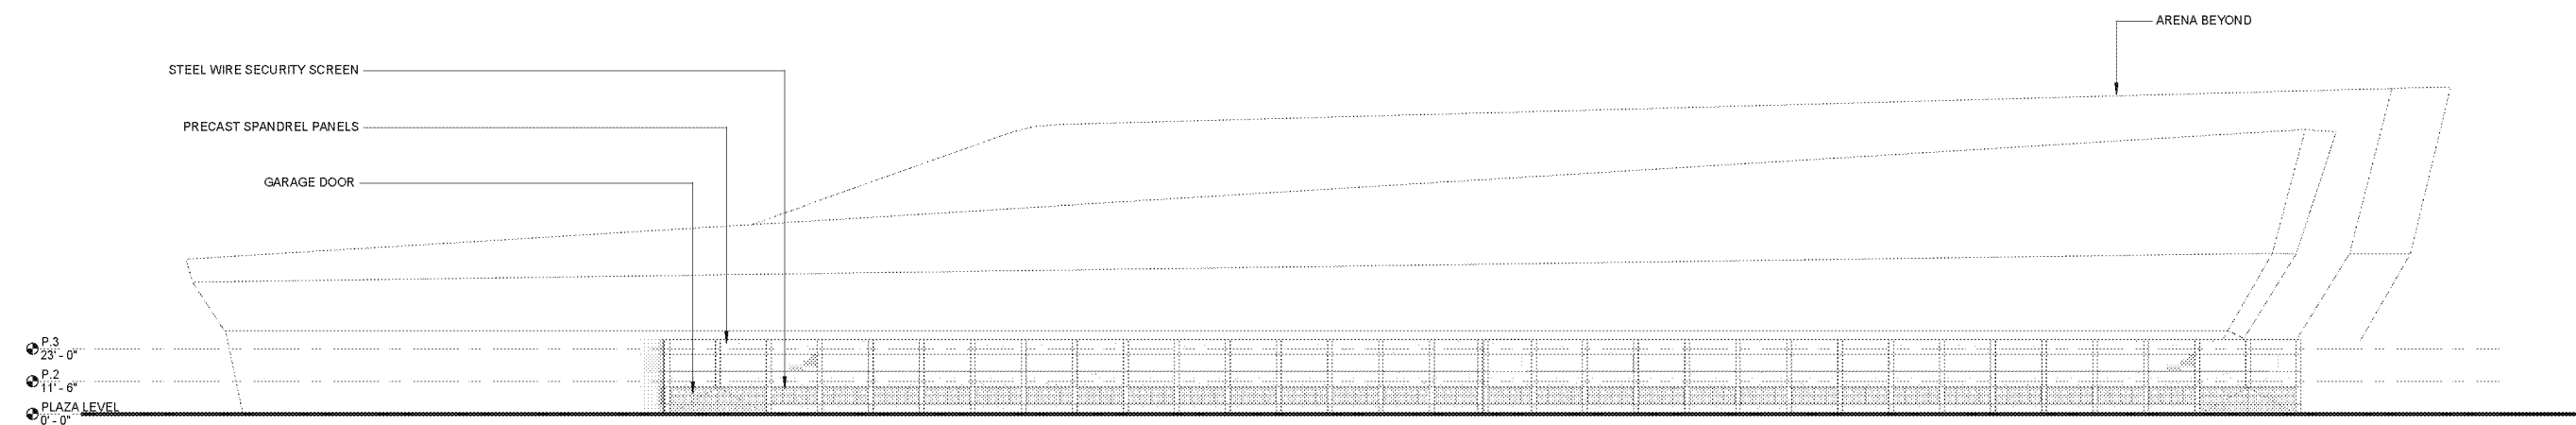

2 SOUTH GARAGE - SOUTH ELEVATION
1/32" = 1'-0"
0 16 32 64

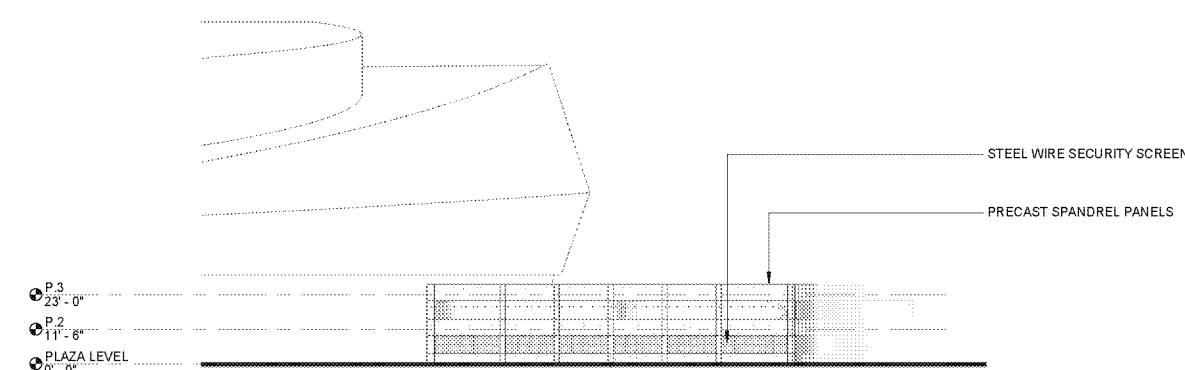

1 SOUTH GARAGE - WEST ELEVATION
1/32" = 1'-0"
0 16 32 64

REGISTRATION


This drawing has been prepared for the use of AECOM's client and may not be used, reproduced or relied upon by third parties, except as agreed by AECOM and its client, as required by law or for use by governmental reviewing agencies. AECOM accepts no responsibility, and denies any liability whatsoever, to any party that modifies this drawing without AECOM's express written consent. Do not scale this document. All measurements must be obtained from the stated dimensions.

NOT FOR
CONSTRUCTION

ISSUE/REVISION

IR	DATE	EIR DOCUMENTS	DESCRIPTION

KEY PLAN

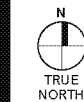

PROJECT NUMBER

60545923

SHEET TITLE

SOUTH GARAGE

SHEET NUMBER

A-202A

DISCUSSION DRAFT 9-18-2018



DEVELOPER

MURPHY'S BOWL
LLC
10400 NE 4th St, Suite 3000
Bellevue, WA 98004

DEVELOPER'S MANAGING AGENT

WILSON MEANY

6701 Center Drive, Suite 950
Los Angeles, CA 90045
310.382.6000 tel
http://wilsonmeany.com/

ARCHITECT / PLANNING /
ENGINEERING / TRANSPORTATION

AECOM

AECOM TECHNICAL SERVICES, INC.
2380 McGee, Suite 200
Kansas City, MO 64108
816.951.4443 tel 816.561.2863 fax
www.aecom.com

CIVIL ENGINEER

D&D
ENGINEERING, INC

8601 S. La Cienega Blvd. Suite 106
Inglewood, CA 90301
424.351.6800 tel

DRY UTILITY SYSTEMS

BJ PALMER &
ASSOCIATES, INC

28245 Crocker Avenue
Valencia, CA 91355
760.842.7510 tel

PARKING


WALKER
CONSULTANTS

606 S. Olive St. Suite 1100
Los Angeles, CA 90014
213.485.4611 tel


SHORING ENGINEER

DRS
ENGINEERING, INC


3564 Sagunto Street, Suite 406
Santa Ynez, CA 93450
818.402.3962 tel

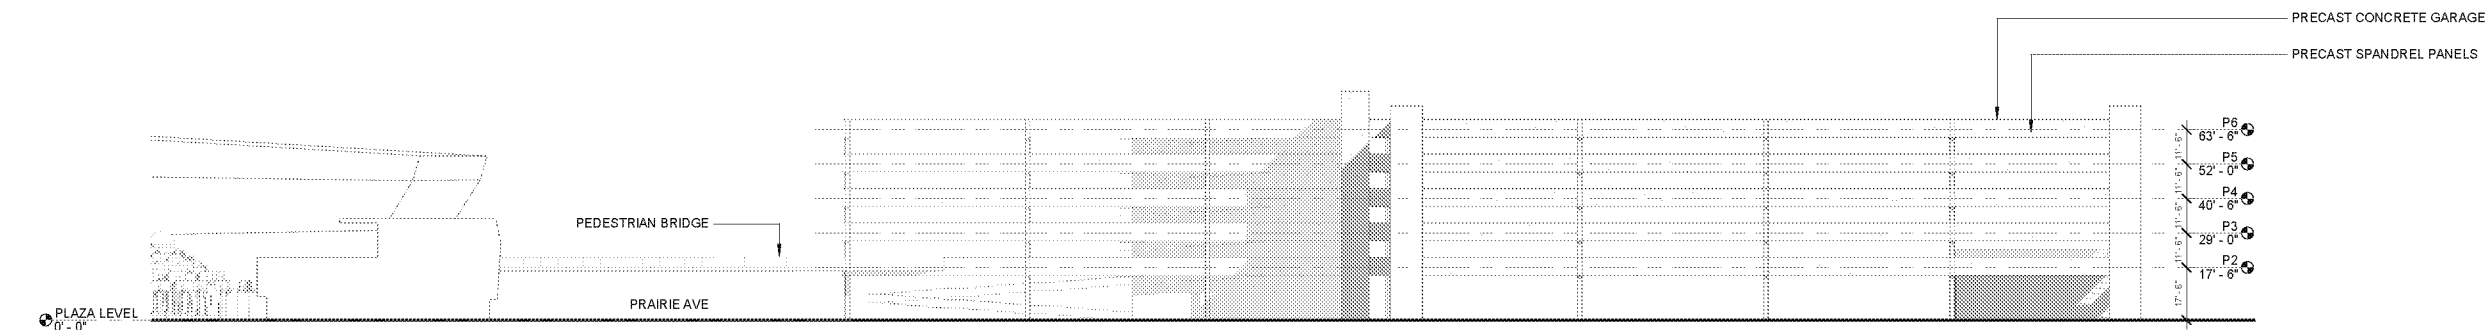


4 WEST GARAGE - NORTH ELEVATION
1/32" = 1'-0"

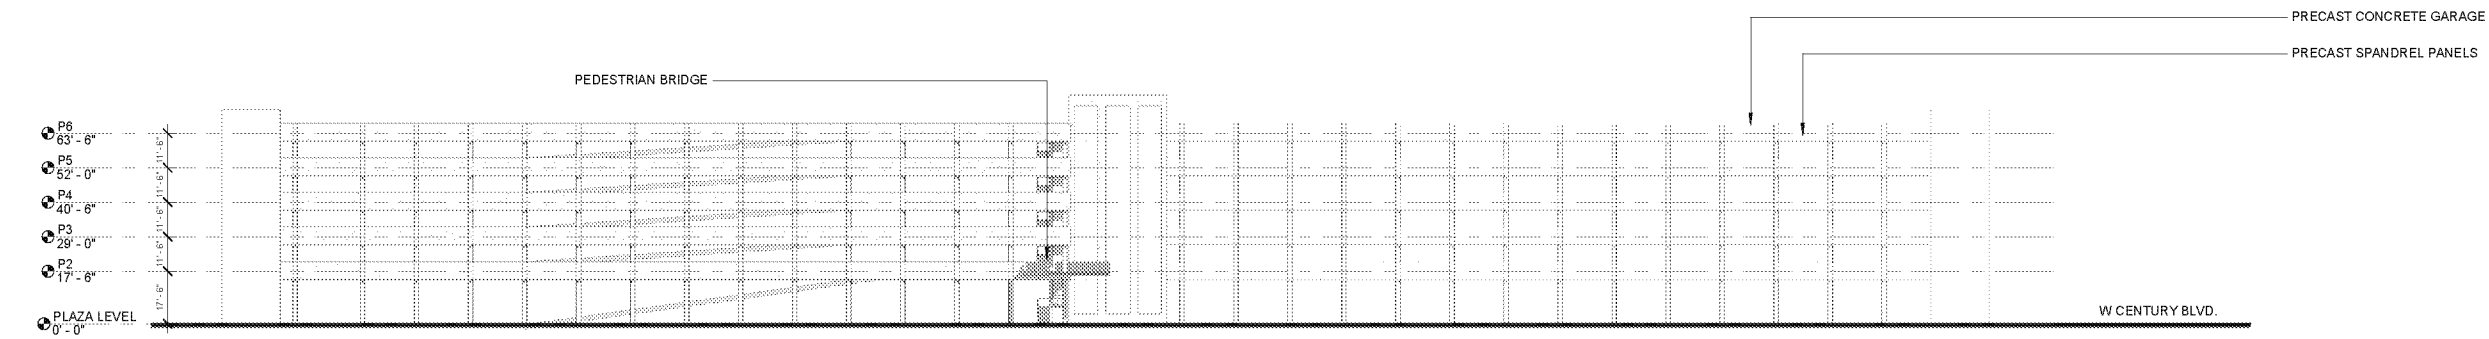

3 WEST GARAGE - EAST ELEVATION
1/32" = 1'-0"

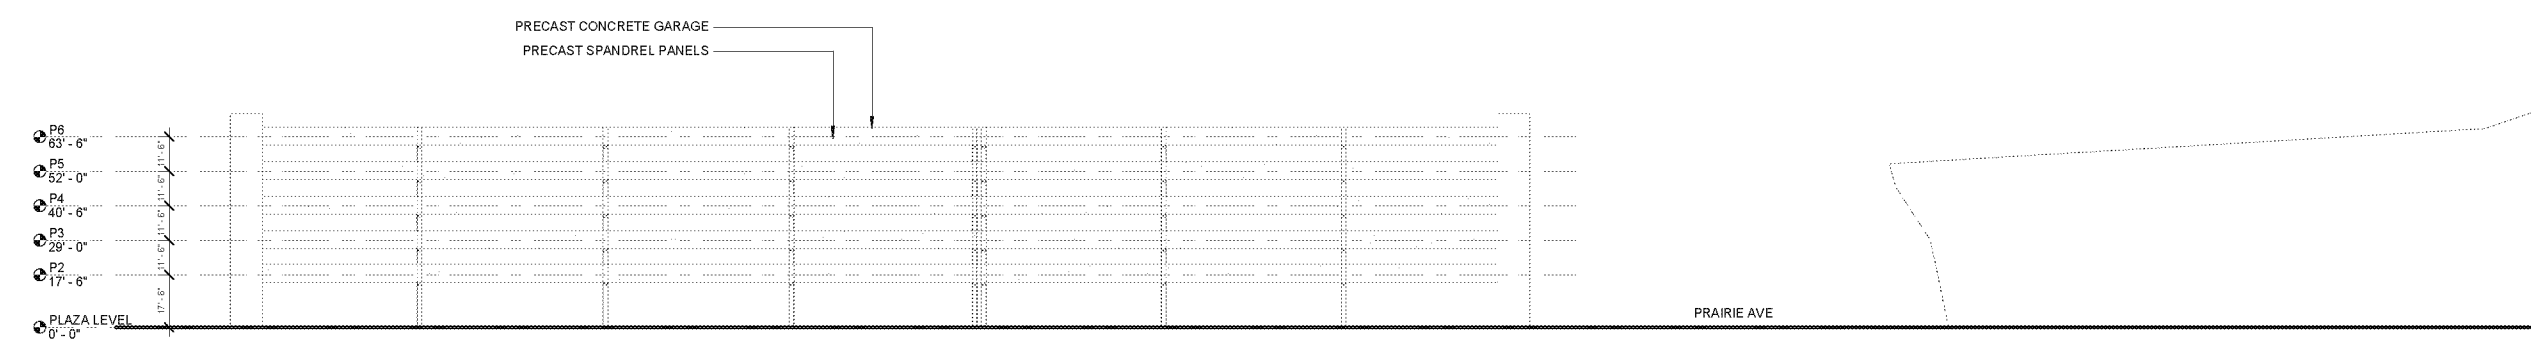

2 WEST GARAGE - SOUTH ELEVATION
1/32" = 1'-0"

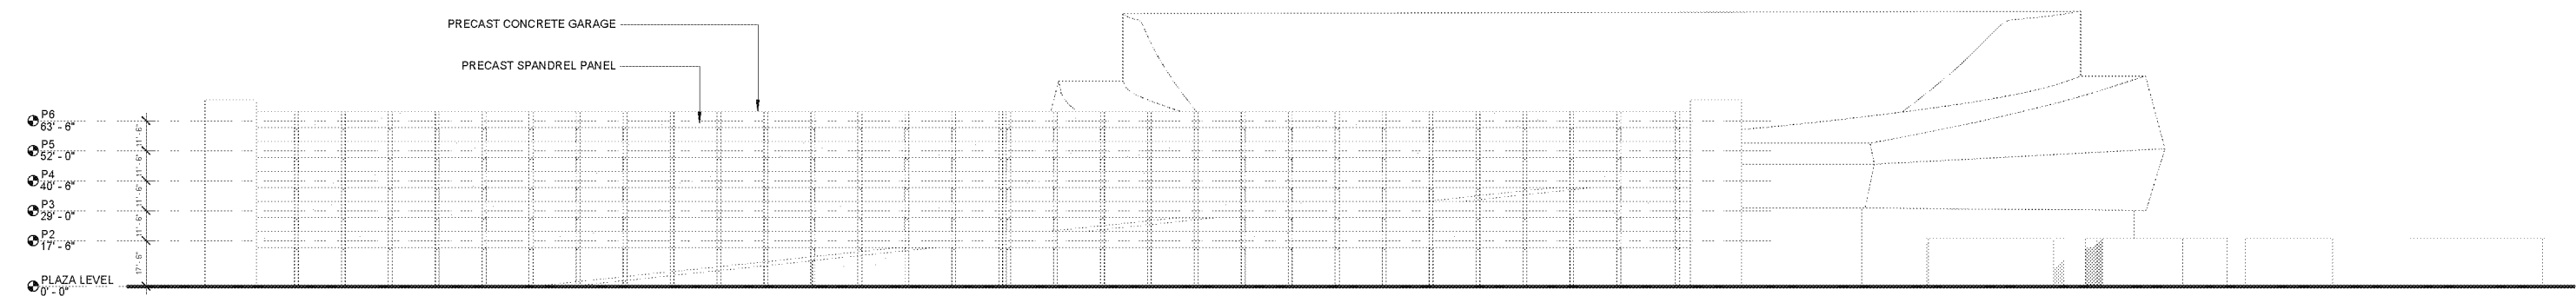

1 WEST GARAGE - WEST ELEVATION
1/32" = 1'-0"

REGISTRATION

This drawing has been prepared for the use of AECOM's client and may not be used, reproduced or relied upon by third parties, except as agreed by AECOM and its client, as required by law or for use by governmental reviewing agencies. AECOM accepts no responsibility, and denies any liability whatsoever, to any party that modifies this drawing without AECOM's express written consent. Do not scale this document. All measurements must be obtained from the stated dimensions.

NOT FOR
CONSTRUCTION

ISSUE/REVISION

IR	DATE	DESCRIPTION

KEY PLAN

IR	DATE	DESCRIPTION



PROJECT NUMBER

60545923

SHEET TITLE

WEST GARAGE

SHEET NUMBER

A-203A

DISCUSSION DRAFT 9-18-2018



PROJECT
PROJECT CONDOR
INGLEWOOD, CALIFORNIA



DEVELOPER

MURPHY'S BOWL
LLC
10400 NE 4th St, Suite 3000
Bellevue, WA 98004

DEVELOPER'S MANAGING AGENT

WILSON MEANY

6701 Center Drive, Suite 950
Los Angeles, CA 90045
310.352.6000 tel
http://wilsonmeany.com/

ARCHITECT / PLANNING /
ENGINEERING / TRANSPORTATION

AECOM

AECOM TECHNICAL SERVICES, INC.
2380 McGee, Suite 200
Kansas City, MO 64108
816.501.4443 tel 816.561.2863 fax
www.aecom.com

CIVIL ENGINEER

D&D
ENGINEERING, INC

8801 S. La Cienega Blvd. Suite 100
Inglewood, CA 90301
424.351.6800 tel

DRY UTILITY SYSTEMS

BJ PALMER &
ASSOCIATES, INC

28245 Crocker Avenue
Valencia, CA 91355
760.842.7510 tel

PARKING

WALKER
CONSULTANTS

606 S. Olive St, Suite 1100
Los Angeles, CA 90014
213.462.4611 tel

SHORING ENGINEER

DRS

ENGINEERING, INC

3564 Sagunto Street, Suite 406
Santa Ynez, CA 93450
818.402.3962 tel

REGISTRATION

This drawing has been prepared for the use of AECOM's client and may not be used, reproduced or relied upon by third parties, except as agreed by AECOM and its client, as required by law or for use by governmental reviewing agencies. AECOM accepts no responsibility, and denies any liability whatsoever, to any party that modifies this drawing without AECOM's express written consent. Do not scale this document. All measurements must be obtained from the stated dimensions.

NOT FOR
CONSTRUCTION

ISSUE/REVISION

IR	DATE	DESCRIPTION

SEP 14, 2018 EIR DOCUMENTS

KEY PLAN

PROJECT NUMBER

60545923

SHEET TITLE

TRANSVERSE & LONGITUDINAL
SECTIONS

SHEET NUMBER

A-301A

© 2018 AECOM TECHNICAL SERVICES, INC.

2018 AECOM TECHNICAL SERVICES, INC.

2018 AECOM TECHNICAL SERVICES, INC.

SECTION THROUGH N/S LOOKING EAST (TRANSVERSE) copy
1/32" = 1'-0"

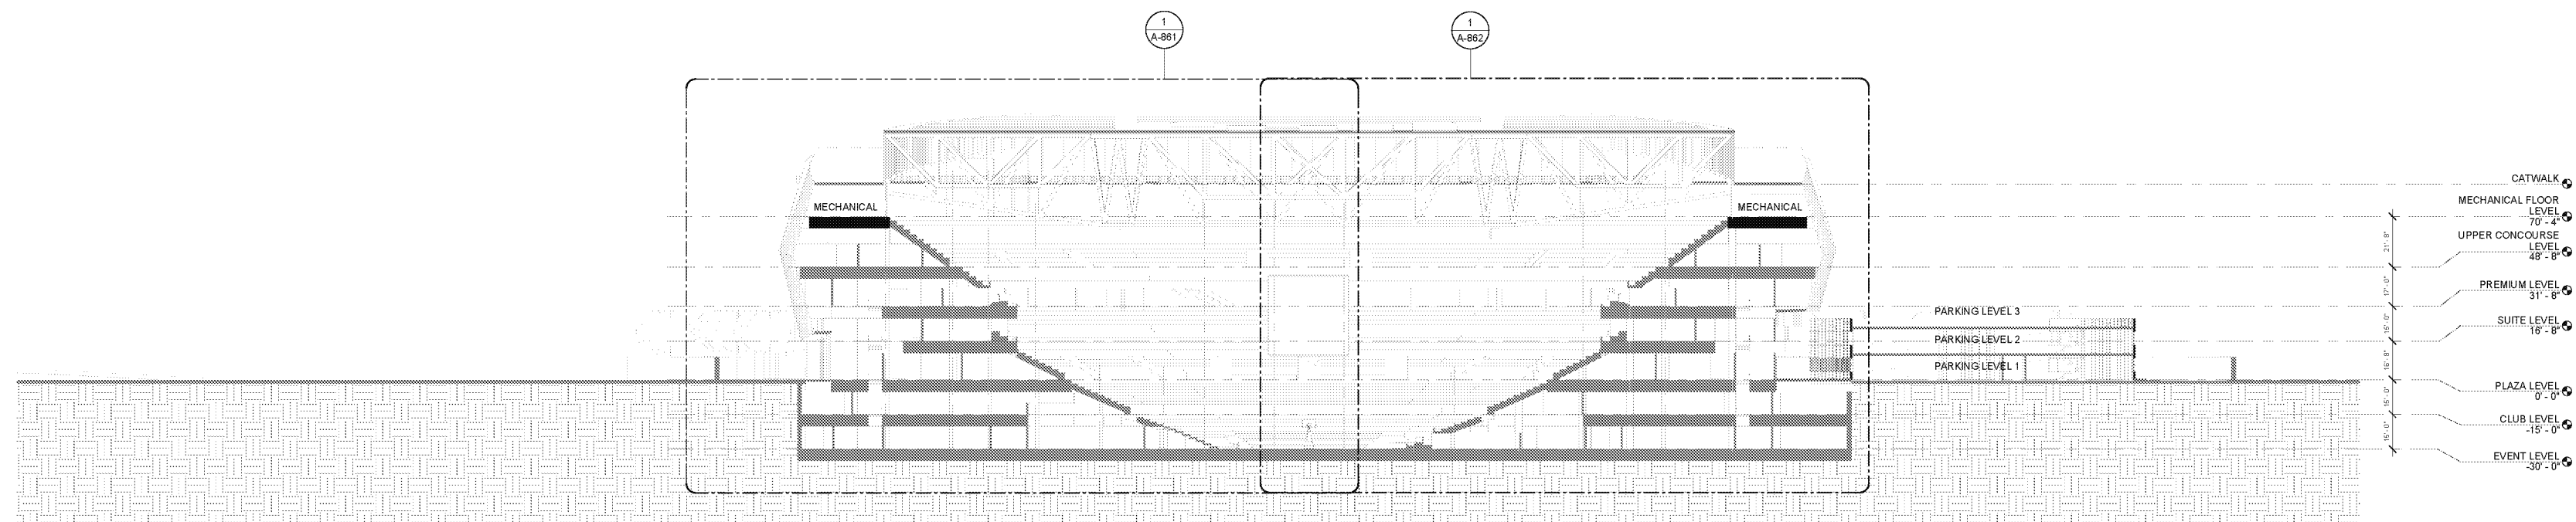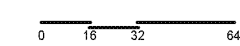

SECTION THROUGH E/W LOOKING NORTH (LONGITUDINAL) copy
1/32" = 1'-0"

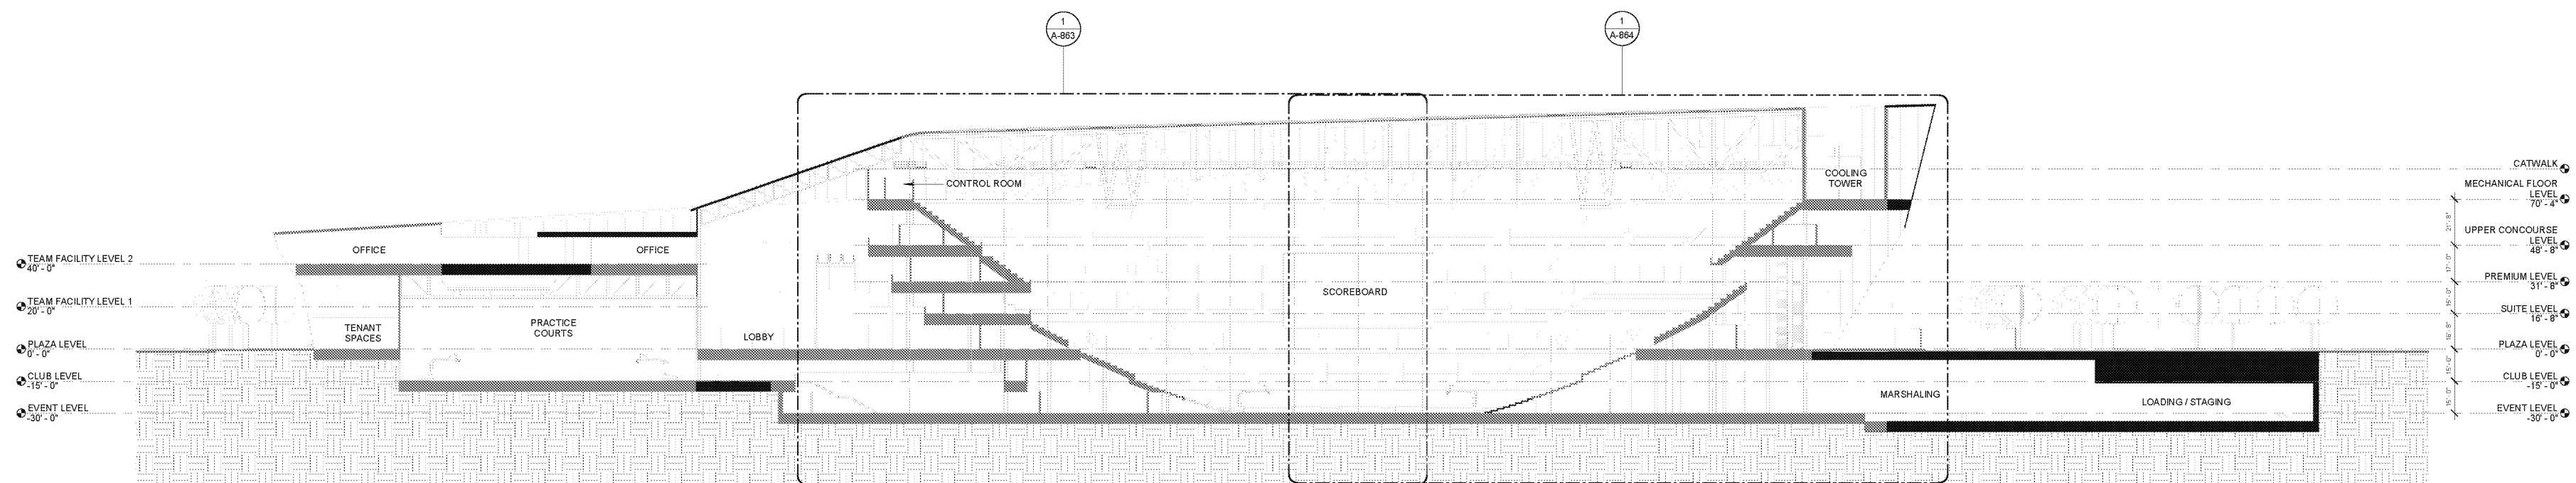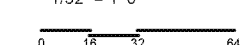

Project Management Initials: _____
Last Printed: 09/14/2018 10:03:43 AM
Filename: BM_300/Project/Conor_0645923/condor_Concept_Design_18_18_ArchA.dwg

2018 AECOM TECHNICAL SERVICES, INC.