


3 LANDSCAPE ENLARGEMENT PLAN_LEVEL 2 (PODIUM)
SCALE: 1/8"=1'-0"

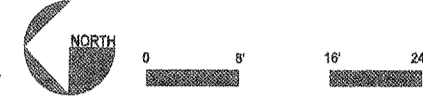

CONSTRUCTION LEGEND

- PROPERTY LINE
- SWIMMING POOL, SEE SEPARATE PERMIT
- SPA, SEE SEPARATE PERMIT
- PROPOSED TREE, SEE L3.00
- PARKWAY, SEE SEPARATE PACKAGE
- WATER FEATURE, SEE L1.00
- 5' H FREESTANDING WATER FEATURE WALL, SEE L1.00
- WOODEN DECK, SEE L1.00
- BBQ WITH COUNTERTOP, SEE L1.00
- FIRE PLACE, SEE SEE L1.00
- PLANTING POT, SEE L1.00
- PRIVATE PATIO, SEE ARCH DWGS
- IPE BENCH, SEE 6/L1.31
- CUSTOMIZED WROUGHT IRON HANDRAIL, SEE 5/L1.31
- DOG PARK
- SHADE STRUCTURE, SEE ARCH DWGS
- RECESSED PLANTER
- POOL VAULT BELOW, SEE ARCH DWGS
- POOL HANDRAIL, SEE L3/L1.32
- ADA LIFT, SEE ARCH DWGS
- LID PLANTER, SEE L4/L1.31
- TOP OF SLOPE / BIO-RETENTION AREA, SEE CIVIL DWGS
- TRANSFORMER, SEE ELECTRICAL DWGS
- VINES ON BUILDING FACADE, SEE L3.00
- COLUMN, SEE ARCH DWGS
- BUILDING LINE ABOVE, SEE ARCH DWGS
- BUILDING LINE BELOW, SEE ARCH DWGS
- PARAPET, SEE ARCH DWGS
- CONCRETE CURB, SEE CIVIL DWGS
- DRIVEWAY, SEE CIVIL DWGS
- PUBLIC SIDEWALK, SEE SEPARATE PACKAGE
- BACKFLOW PREVENTER, SEE CIVIL DWGS
- GREEN SCREEN, SEE L1.00
- C.I.P CONCRETE STEPS, SEE 5/L1.31
- CMU PRIVATE PATIO WALL
- 42" H WROUGHT IRON GATE, SEE 5/L1.32 AND 6/L1.32
- LIMIT OF WORK LINE PER CIVIL DWGS
- PORTICO, SEE ARCH DWGS
- PLANTER DRAIN, SEE PLUMBING ENGINEER DWGS
- UNIT DIVIDER WALL, SEE ARCH DWGS
- STAINLESS STEEL SINK
- TOP OF SLOPE, SEE CIVIL DWGS
- PLANTER POTS ENCLOSURE, SEE 9/L1.22
- FIRE DEPARTMENT CONNECT, SEE CIVIL DWGS
- HOSE BIB, SEE PLUMBING ENGINEER DWGS
- ARCHITECTURAL SCREEN, SEE ARCH DWGS
- 30" HT FENCE, SEE 12/L1.32
- COUNTERTOP

PAVING SCHEDULE

SYMBOL	ITEM / DESCRIPTION	HATCH
(P-101)	PRECAST PAVEMENT	[Hatch]
(P-102)	PRECAST PAVER	[Hatch]
(P-103)	WOOD CHIP MULCH	[Hatch]
(P-104)	ROCK MULCH	[Hatch]
(P-105)	NATURAL GREY CONC.	[Hatch]
(P-106)	PRECAST PAVER	[Hatch]
(P-107)	IPE DECK	[Hatch]
(P-108)	PRE-CAST CONCRETE PAVER	[Hatch]
(P-109)	PRECAST CONCRETE MODULAR COPING	[Hatch]
(P-110)	CONCRETE PAVER	[Hatch]
(P-111)	PEDESTAL PORCELAIN PAVER	[Hatch]

SITE FURNITURE SCHEDULE


SYMBOL	ITEM / DESCRIPTION	NOTE
(S-101)	OUTDOOR LOUNGE SEATING	[Symbol]
(S-102)	BIKE RACKS	[Symbol]
(S-103)	LITTER RECEPTACLE	[Symbol]
(S-104)	CHAISE LOUNGE	[Symbol]
(S-105)	SIDE TABLE	[Symbol]
(S-106)	COCKTAIL TABLE	[Symbol]
(S-107)	10' X 10' ABRU CABANA	[Symbol]
(S-108)	PEDESTAL TABLE W/ CHAIRS	[Symbol]
(S-109)	DINING TABLE W/ CHAIRS	[Symbol]
(S-110)	CANTILEVER IPE BENCH	[Symbol]
(S-111)	20" (W) X 20" (L) X 42" (H) PLANTING POT	[Symbol]
(S-112)	24" (W) X 24" (L) X 32" (H) PLANTING POT	[Symbol]
(S-113)	24" (D) X 17" (B) X 32" (H) PLANTING POT	[Symbol]
(S-114)	48" (W) X 24" (L) X 30" (H) PLANTING POT	[Symbol]
(S-115)	24" (D) X 12" (B) X 30" (H) PLANTING POT	[Symbol]
(S-116)	OUTDOOR SOFA	[Symbol]
(S-117)	LOUNGE CHAIR	[Symbol]
(S-118)	CANTILEVER UMBRELLA	[Symbol]
(S-119)	12" (D) X 8" (B) X 15.5" (H) PLANTING POT	[Symbol]
(S-120)	36" (D) X 16.5" (B) X 34" (H) PLANTING POT	[Symbol]
(S-121)	78" (L) X 24" (W) X 24" (H) PLANTING POT	[Symbol]

WALL/FENCE SCHEDULE



SYMBOL	ITEM/DESCRIPTION	HATCH
(W-101)	CMU RAISED PLANTER WALL	[Hatch]
(W-102)	CMU FREESTANDING WALL	[Hatch]
(W-103)	REFLECTION POOL GRANITE TILE	[Hatch]
(W-104)	GLASS TILE	[Hatch]
(F-101)	60" H GLASS POOL FENCE WITH AHS ALUMINUM WINDSCREEN SYSTEM	[Hatch]
(F-102)	5' H CUSTOMIZED AHS DELUXE POOL GATE WITH PANIC BAR	[Hatch]
(F-103)	CUSTOMIZED WROUGHT IRON STEEL HANDRAIL AT STAIRS	[Hatch]
(F-104)	38" H CUSTOMIZED WROUGHT IRON FENCE	[Hatch]
(F-105)	42" H CUSTOMIZED DECORATIVE PERIMETER FENCE	[Hatch]
(F-106)	8" H FREE STANDING GREEN SCREEN PANEL	[Hatch]
(F-107)	42" H PRIVATE PATIO WROUGHT IRON GATE (OPTION A)	[Hatch]
(F-108)	42" H PRIVATE PATIO WROUGHT IRON GATE (OPTION B)	[Hatch]

AMENITIES SCHEDULE


SYMBOL	ITEM/DESCRIPTION	HATCH
(A-101)	BBQ	[Hatch]
(A-102)	BBQ COUNTERTOP	[Hatch]
(A-103)	GAS FIREPLACE	[Hatch]
(A-104)	CUSTOM WOOD SHADE STRUCTURE	[Hatch]
(A-105)	STAINLESS STEEL SINK	[Hatch]
(A-106)	FREE STANDING SHADE STRUCTURE WITH RETRACTABLE CANOPY	[Hatch]

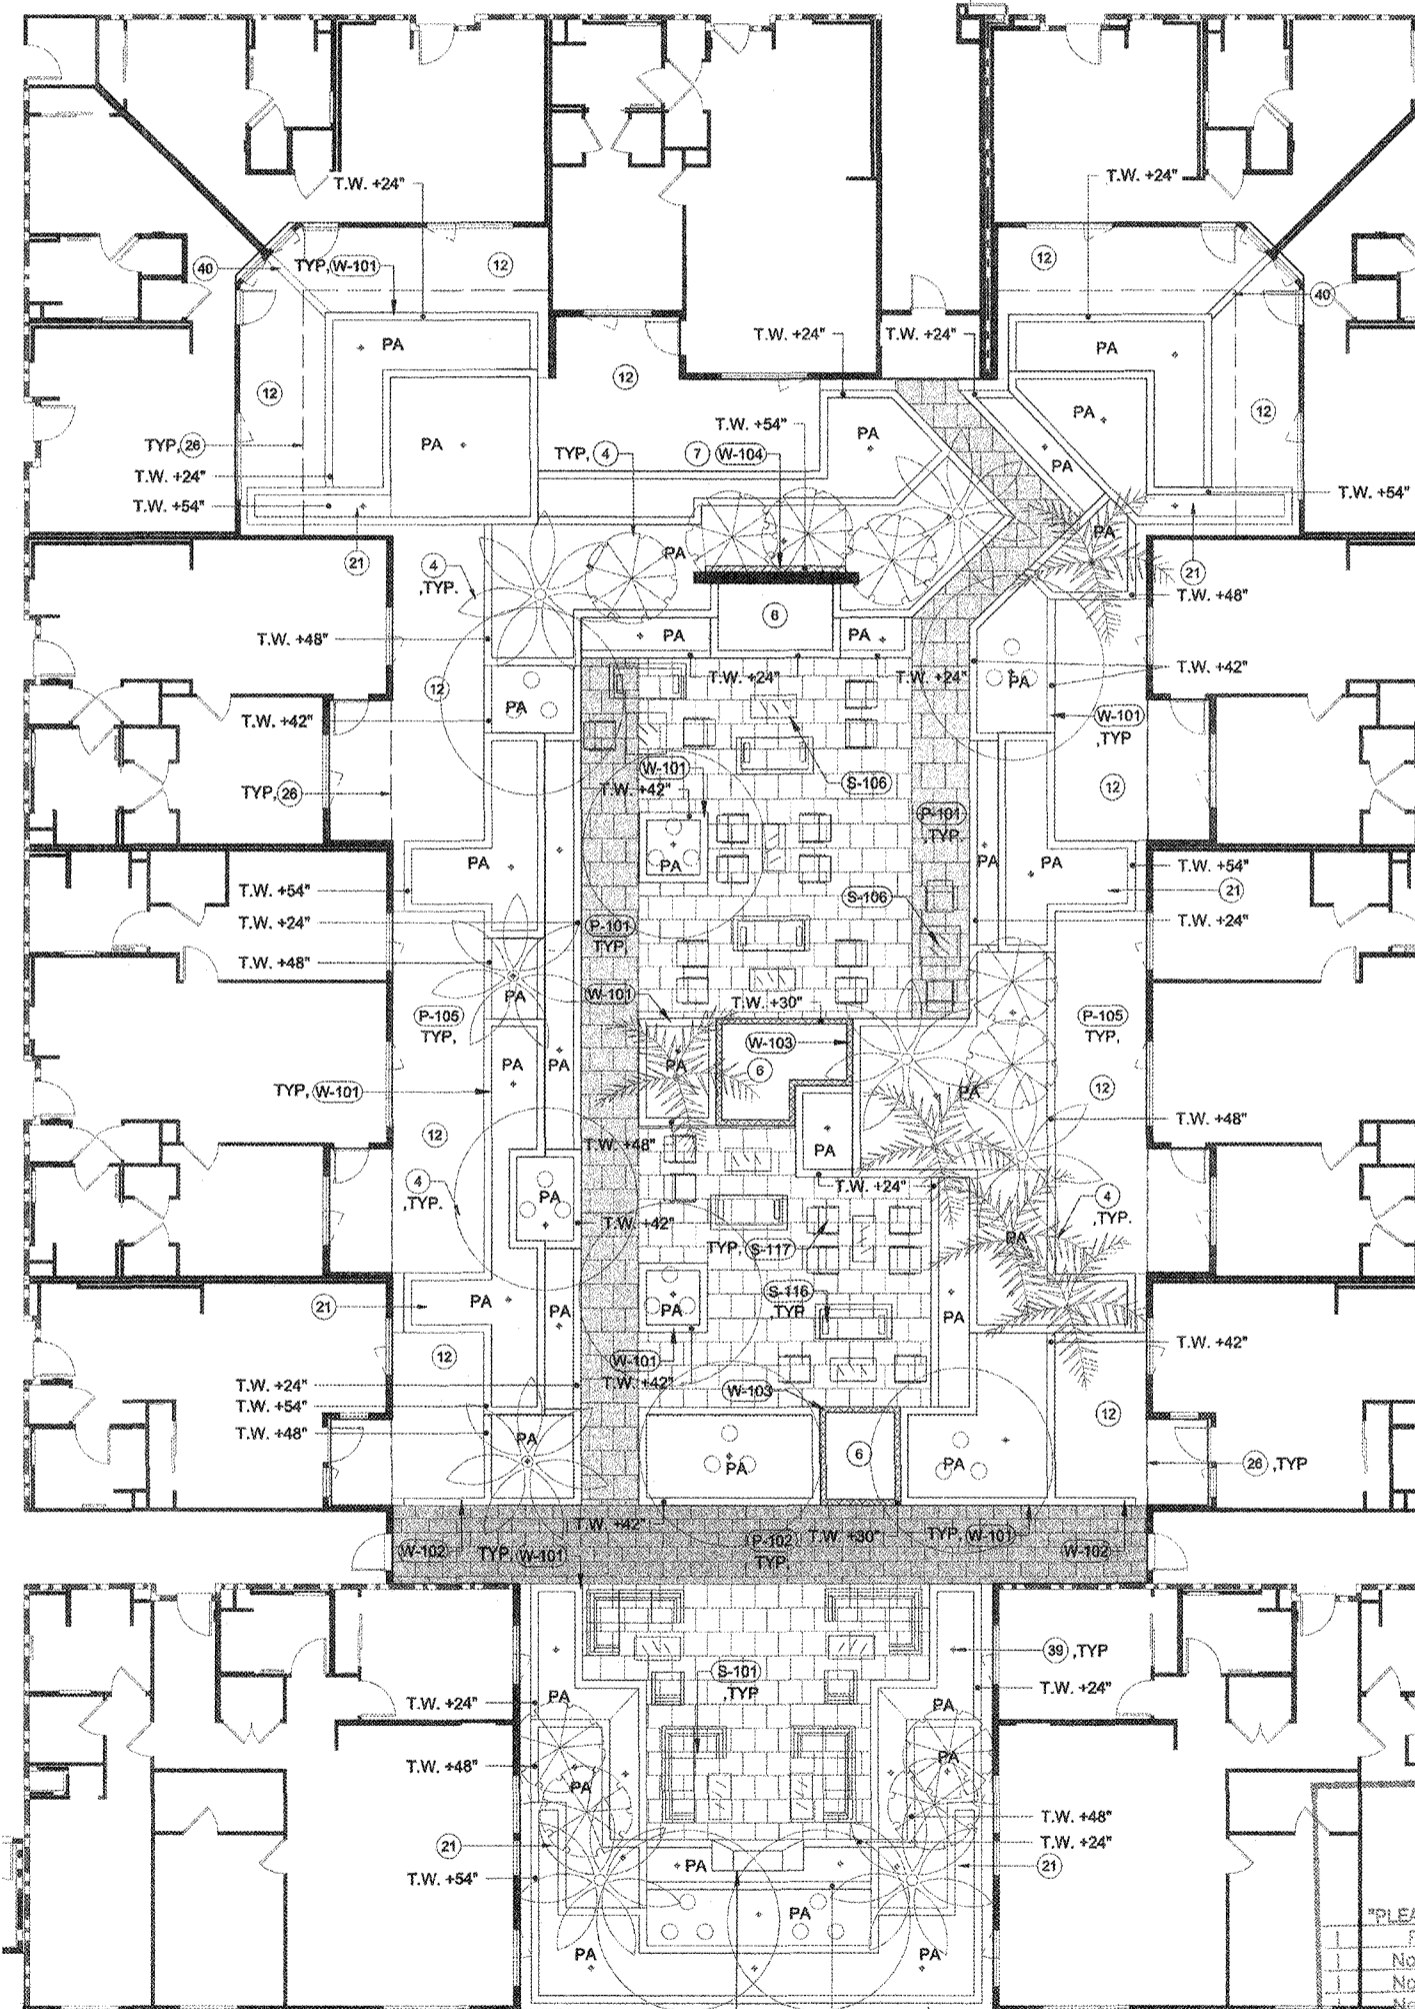

2 LANDSCAPE ENLARGEMENT PLAN_LEVEL 2 (PODIUM)
SCALE: 1/8"=1'-0"

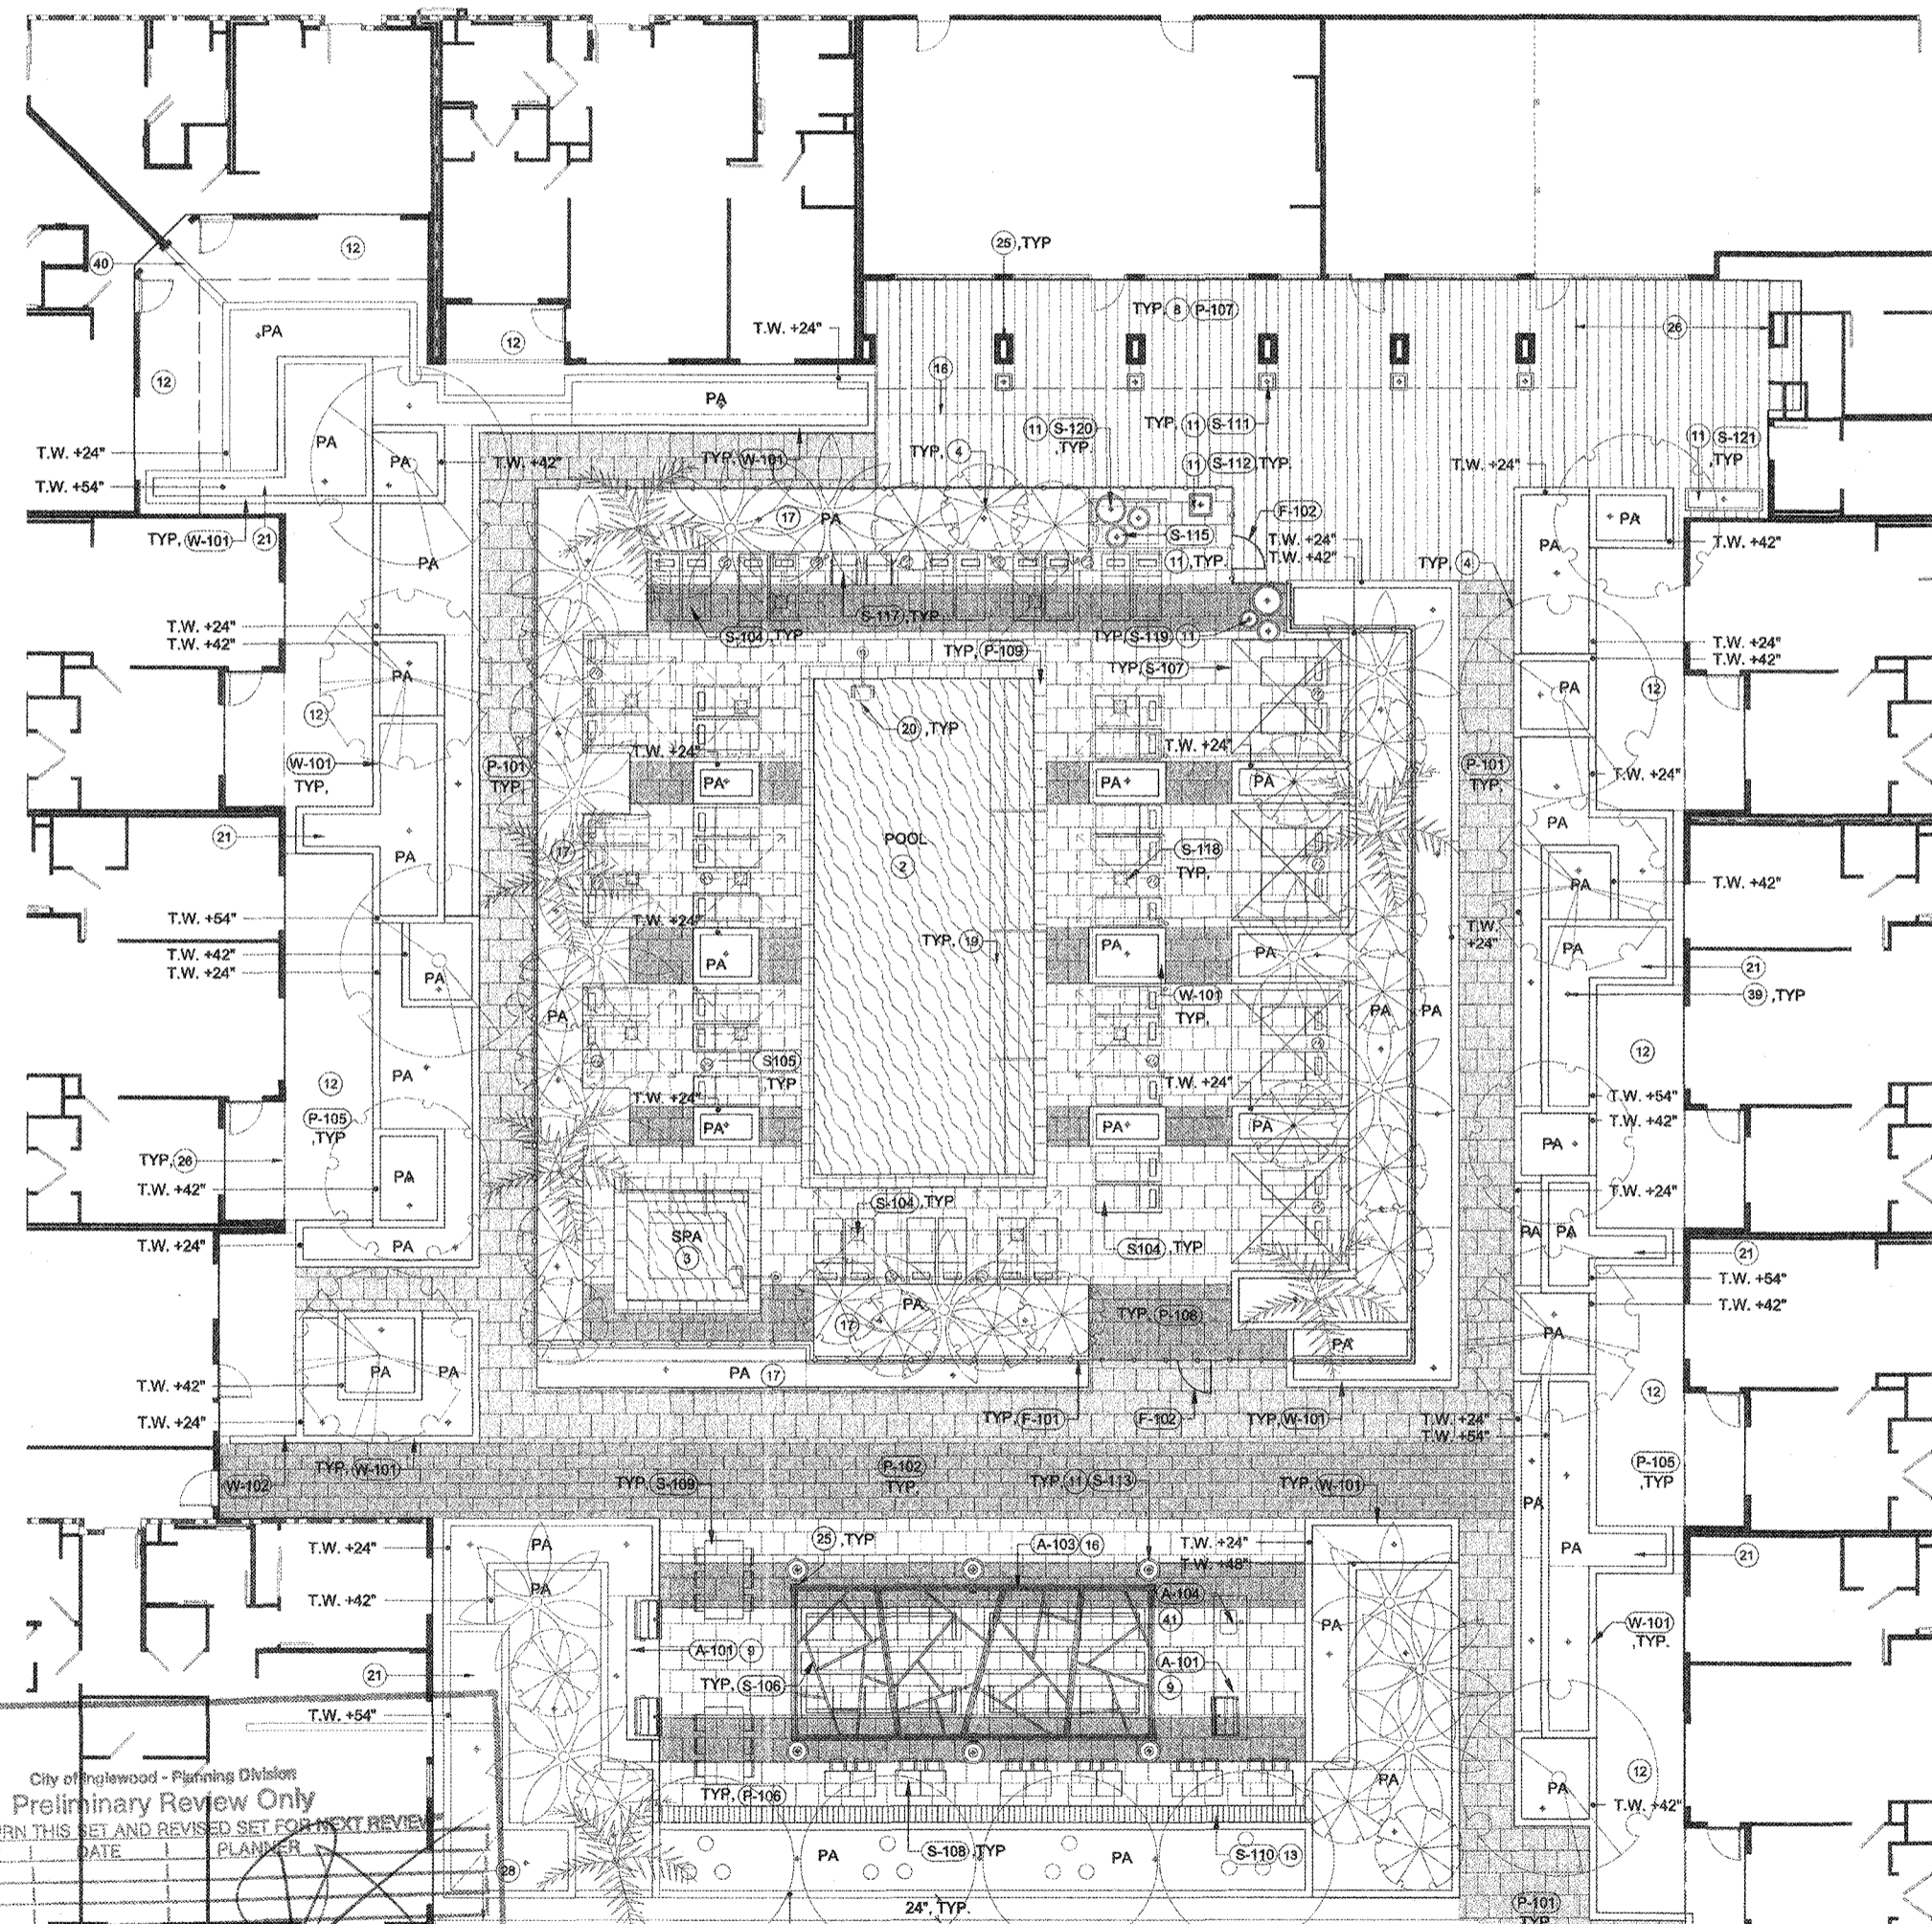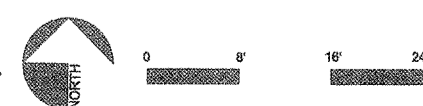

1 LANDSCAPE ENLARGEMENT PLAN_LEVEL 2 (PODIUM)
SCALE: 1/8"=1'-0"

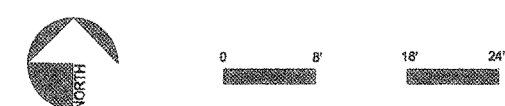

City of Inglewood - Planning Division
Preliminary Review Only
PLEASE RETURN THIS SET AND REVISED SET FOR NEXT REVIEW
REVIEW # _____ DATE _____ PLANNER _____
No. 1 _____
No. 2 _____
No. 3 _____
Address/APN: _____
Zoning/Overlay: _____
Other Info: _____
Please note that this plan has been reviewed based on the information provided by you, the applicant. A more in-depth review may result in minor or additional information or changes to your plan. This stamp acknowledges that we have reviewed your plan and we find that it requires additional information or corrections. These plans have "NOT" been approved by the Planning Division and will require further review. See Specific Comments on plans (in red).

FURNITURE ON FLOOR PLANS ARE REFERENCE ONLY.
FF&E PLANS MAY CHANGE.



HOLLYWOOD PARK RESIDENTIAL - MU-10
INGLEWOOD, CALIFORNIA
HOLLYWOOD PARK RETAIL AND COMMERCIAL INVESTORS, LLC

CONSTRUCTION ENLARGEMENT PLAN_LEVEL 2 (PODIUM)
NOT FOR CONSTRUCTION

THIS SET OF CONSTRUCTION DOCUMENTS HAS BEEN PREPARED FOR THE CONSTRUCTION OF AN APARTMENT PROJECT.

L1.13
2017-03-01
03/16/2018
PLOT PLAN RESUBMITTAL
06-21-2018
ISSUE DATE

