



MURPHY'S BOWL, LLC
OWNER

WILSON MEANY
DEVELOPER'S MANAGING AGENT

LEGENDS
OWNER'S REPRESENTATIVE

AECOM
ARCHITECTURE / ELECTRICAL / PLUMBING / FAÇADE DESIGN / HIGH PERFORMANCE BUILDING / ENHANCED COMMISSIONING / GEOTECH / TRANSPORTATION

WALTER P. MOORE
STRUCTURAL

HENDERSON ENGINEERS
MECHANICAL / FIRE PROTECTION

D & D ENGINEERING, INC.
CIVIL WET UTILITIES

ANDERSON BARKER ARCHITECTS
ARCHITECTURE

HOOD DESIGN STUDIO
URBAN PLANNING / LANDSCAPE DESIGN

WRIGHTSON, JOHNSON, HADDON & WILLIAMS, INC.
ACOUSTICS / AV / BROADCAST / DATA / DAS / SECURITY / SOUND / TELE / WIFI

B. J. PALMER & ASSOCIATES, INC.
CIVIL DRY UTILITIES

DOWNSTREAM
ENVIRONMENTAL GRAPHICS

FP&C CONSULTANTS, INC.
CODES / LIFE SAFETY

HORTON LEES BROGDEN
SPECIALTY LIGHTING

LEE HERZOG FAÇADE ACCESS CONSULTING
FAÇADE ACCESS

LERCH BATES
VERTICAL TRANSPORTATION

S2O CONSULTANTS
FOOD SERVICE

WALKER CONSULTANTS
PARKING DESIGN

REGISTRATION

These Schematic Design drawings represent the current status of the design process and have been issued for Consultant's coordination, Owner review and approval, and for updating estimates of probable construction cost. They do not illustrate the complete and total design or scope of work required for construction of the project and is not, under any circumstances, intended to be used by the CM or other contractor, or any other person for construction, for preparation of shop drawings or other submittals or for bidding or awarding subcontracts.


**ATTORNEY - CLIENT PRIVILEGED
CONFIDENTIAL COMMUNICATION**

SCHEMATIC DESIGN

ISSUE / REVISION

NO.	DATE	DESCRIPTION
1/21/2020	MODIFIED SD	
9/27/2019	100% SCHEMATIC DESIGN	

KEY PLAN

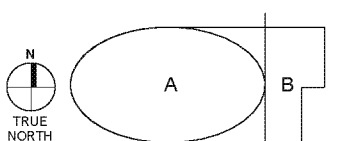

PROJECT NUMBER



00545923

SHEET TITLE

SECTIONS

SHEET NUMBER

A401

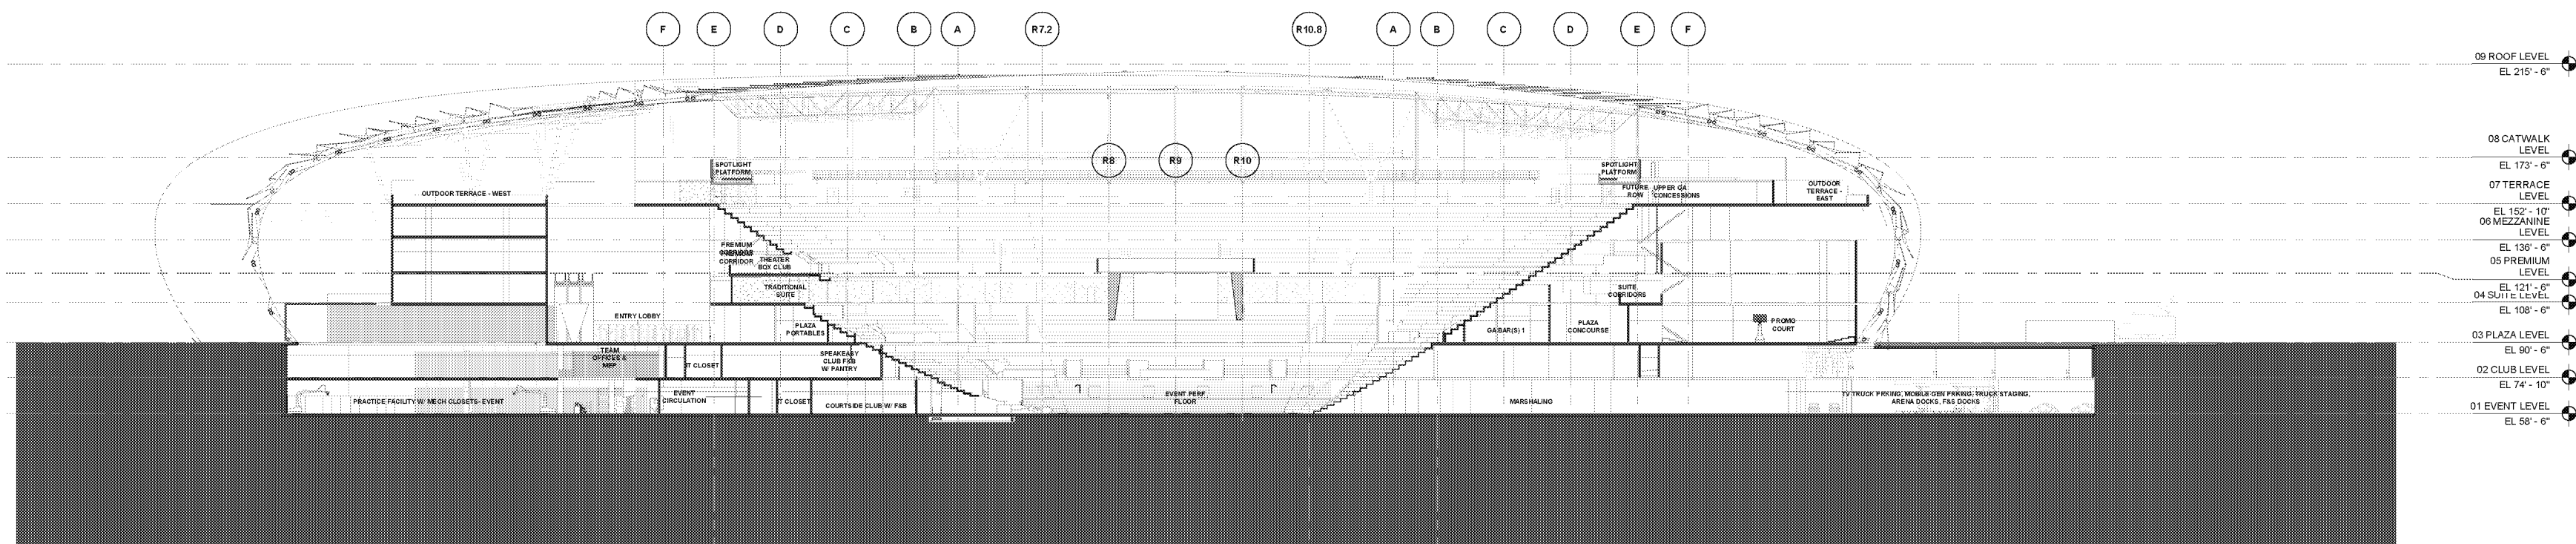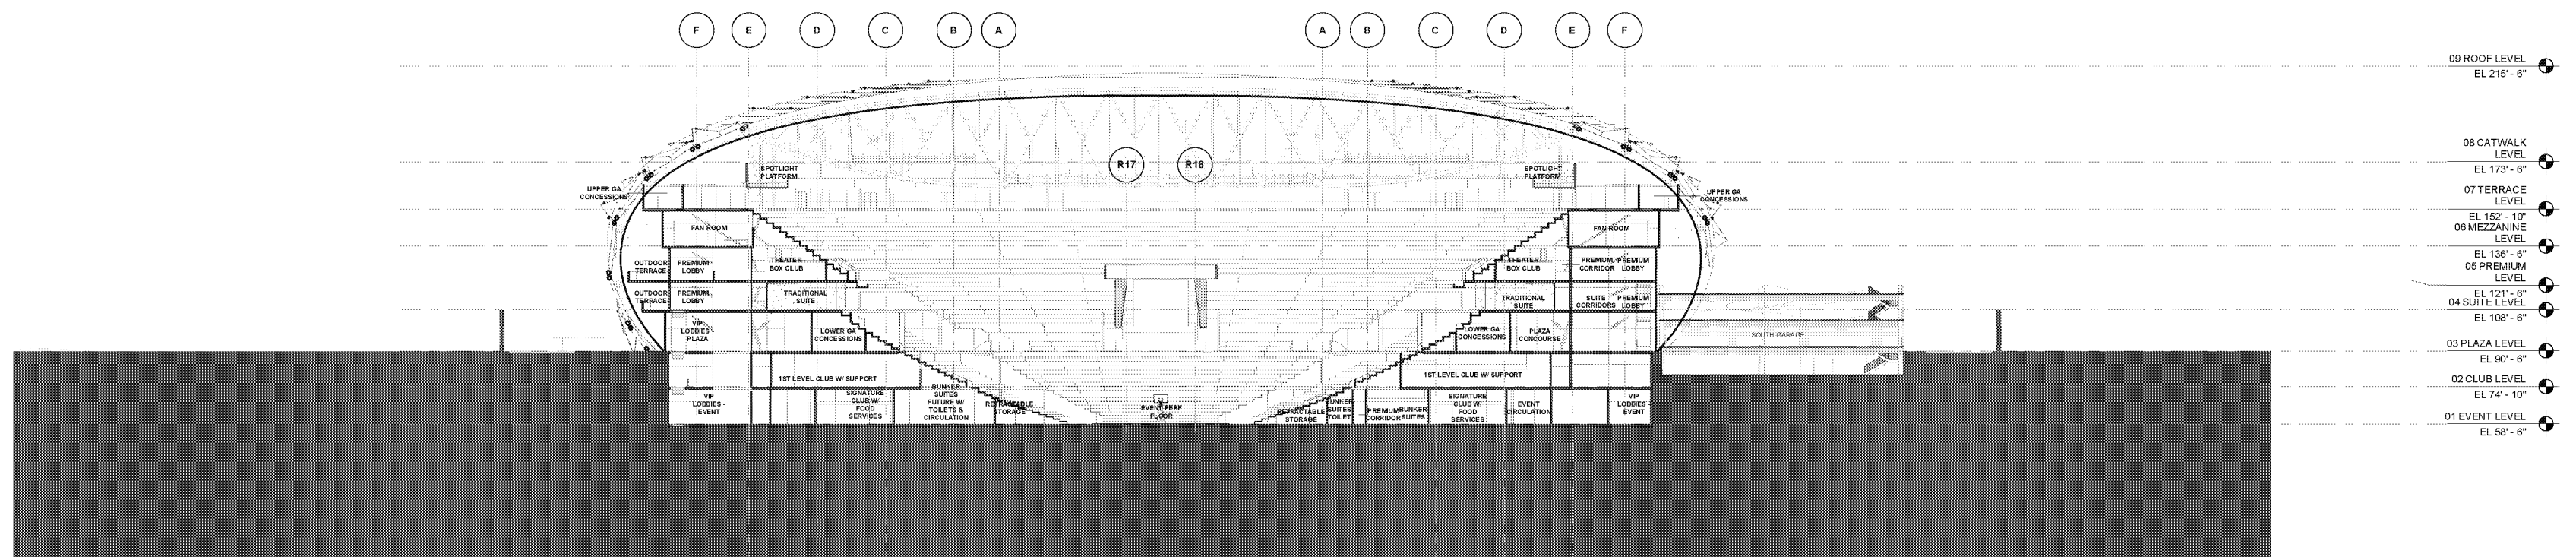

Project Management Initials: _____
 Lead Designer Initials: _____
 Designer Initials: _____
 Checker Initials: _____
 Approver Initials: _____
 Project Name: 00545923 Inglewood Basketball and Ent Center
 File Name: BM_390/00545923 Inglewood Basketball and Ent Center ATTORNEY-CLIENT PRIVILEGED CONFIDENTIAL COMMUNICATION/00545923-IBCA-ARENA-R10X

Project Management Initials: _____
 Lead Designer Initials: _____
 Designer Initials: _____
 Checker Initials: _____
 Approver Initials: _____
 Project Name: 00545923 Inglewood Basketball and Ent Center
 File Name: BM_390/00545923 Inglewood Basketball and Ent Center ATTORNEY-CLIENT PRIVILEGED CONFIDENTIAL COMMUNICATION/00545923-IBCA-ARENA-R10X