


LEGEND

- TYPE III BARRICADE W/SIGN
- TYPE III BARRICADE W/O SIGN
- TYPE II BARRICADE W/SIGN
- TYPE II BARRICADE W/O SIGN
- CHANNELIZING DEVICE -- SEE TABLE F FOR SPACING
- TRAFFIC CONE WITH CLIP ON SIGN
- SIGN
- SIGNALIZED INTERSECTION
- [FAS] ARROW PANEL (FLASHING ARROW)
- HIGH LEVEL WARNING DEVICE (FLAGTREE) (OPTIONAL)
- FLAGGER
- TANS** TOW AWAY NO STOPPING ____ TO ____ (SHOW HOURS)
- TANSAT** TOW AWAY NO STOPPING ANY TIME
- WORK ZONE (ACTIVITY AREA) LIMITS
- DIRECTION OF TRAFFIC (NOT PAVEMENT MARKING)
- ROADWAY DESIGNATION

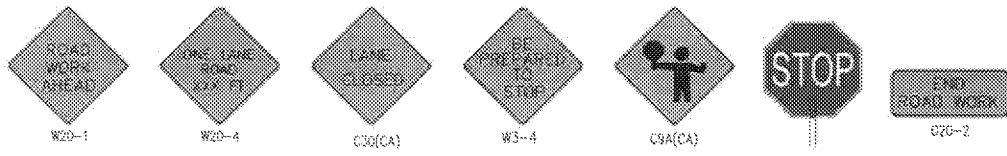


PUBLIC WORKS DEPARTMENT - PLAN CHECK
"APPROVED"

- All works in the City right of way need permit and inspection.
- All works in the City right of way shall conform to all Federal, State and local standard.

By: [Signature] Date: 8-17-20

Restore pothole area per City Std.

DATES OF TEMPORARY NO PARKING ZONE	
BELOW	
WORKSITE TRAFFIC CONTROL PLAN MIDBLOCK HALF STREET CLOSURE FLAGGER CONTROL	
DATE	SCALE
	NONE
	SCALE: 1" = 30'

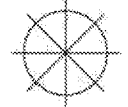


INDICATE NORTH WITH A "N" AND AN ARROW POINT NOT TO SCALE.

REV. 11/20/2008 CAUTION-DWGON.DWG

shut 1 of 5


REV. 3/26/2018 CAUTION-DWG12.DWG

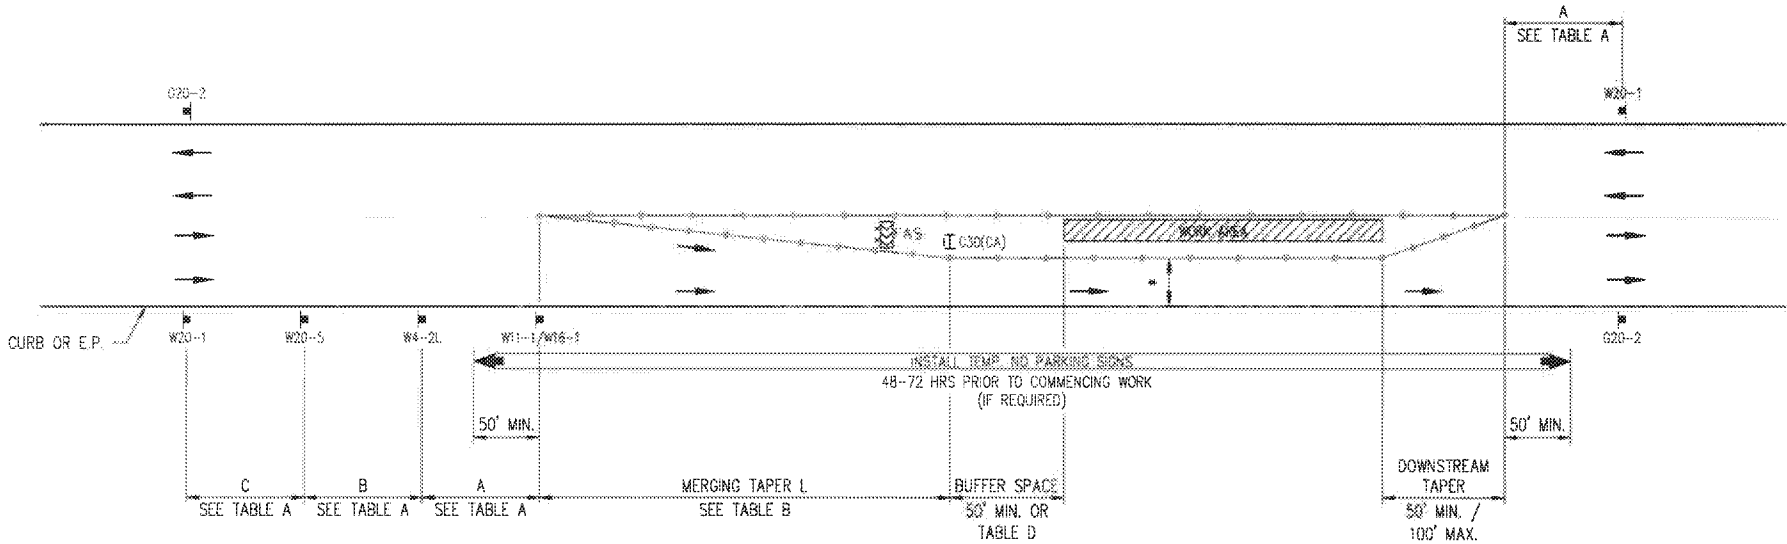

* 10' MIN. FOR E.P.
12' MIN. FOR CURB

LEGEND

- TYPE III BARRICADE W/SIGN
- TYPE III BARRICADE W/O SIGN
- TYPE II BARRICADE W/SIGN
- TYPE II BARRICADE W/O SIGN
- CHANNELIZING DEVICE - SEE TABLE F FOR SPACING
- TRAFFIC CONE WITH CLIP ON SIGN
- SIGN
- SIGNALIZED INTERSECTION
- [FAS] ARROW PANEL (FLASHING ARROW)
- HIGH LEVEL WARNING DEVICE (FLAGTREE) (OPTIONAL)
- FLAGGER
- TANS** TOW AWAY NO STOPPING TO (SHOW HOURS)
- TANSAT** TOW AWAY NO STOPPING ANY TIME
- WORK ZONE (ACTIVITY AREA) LIMITS
- DIRECTION OF TRAFFIC (NOT PAVEMENT MARKING)
- ROADWAY DESIGNATION

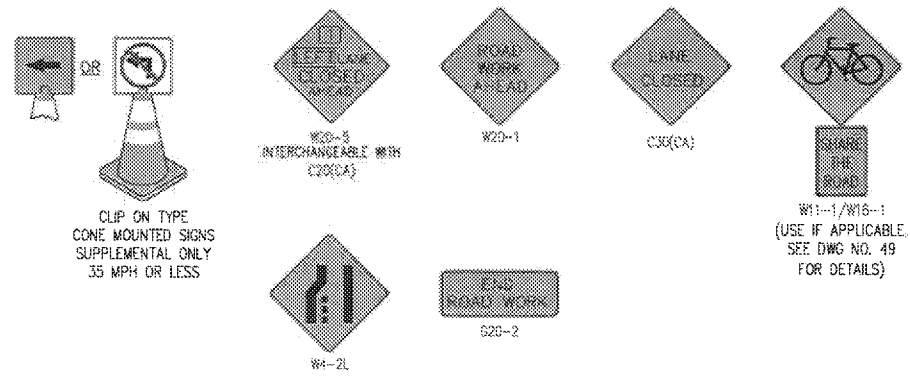


DATES OF TEMPORARY NO PARKING ZONE

BELOW
CONSTRUCTION SERVICES

WORKSITE TRAFFIC CONTROL PLAN
MIDBLOCK NO. 1 LANE CLOSURE


DATE	SCALE
	NONE
	DRAWING SET 12

shd. (2) of (5) Rev

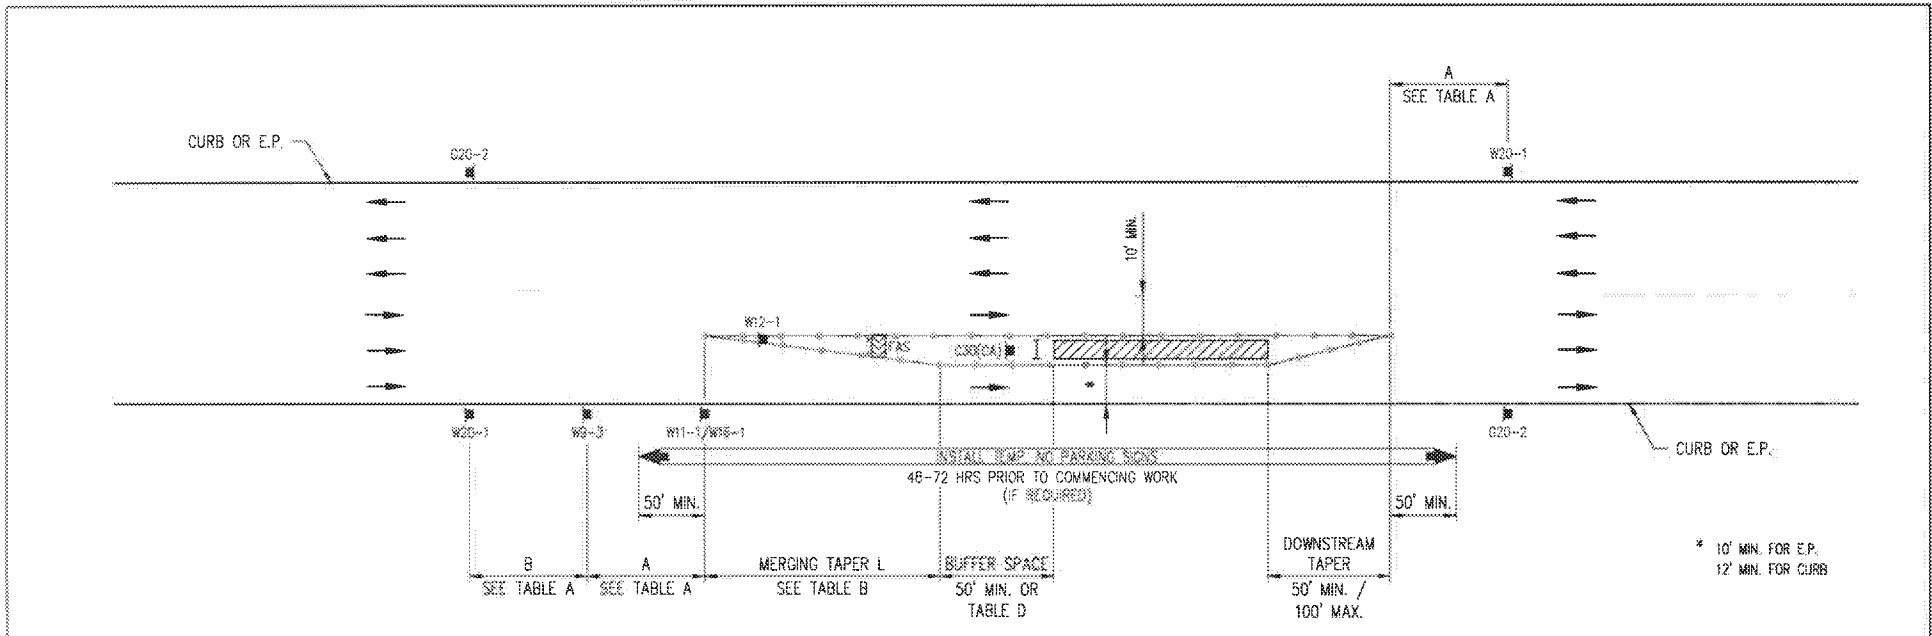

LEGEND

- TYPE III BARRICADE W/SIGN
- TYPE III BARRICADE W/O SIGN
- TYPE II BARRICADE W/SIGN
- TYPE II BARRICADE W/O SIGN
- CHANNELIZING DEVICE - SEE TABLE F FOR SPACING
- TRAFFIC CONE WITH CLIP ON SIGN
- SIGN
- SIGNALIZED INTERSECTION
- [FAS] ARROW PANEL (FLASHING ARROW)
- HIGH LEVEL WARNING DEVICE (FLAGTREE) (OPTIONAL)
- FLAGGER
- TANS** TOW AWAY NO STOPPING ____ TO ____ (SHOW HOURS)
- TANSAT** TOW AWAY NO STOPPING ANY TIME
- WORK ZONE (ACTIVITY AREA) LIMITS
- DIRECTION OF TRAFFIC (NOT PAVEMENT MARKING)
- ROADWAY DESIGNATION

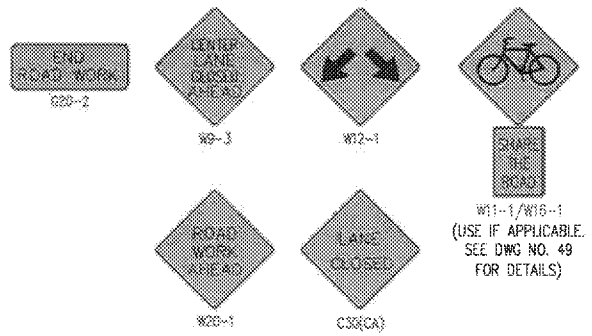


DATES OF TEMPORARY NO PARKING ZONE

BELOW <small>CONSTRUCTION SERVICES</small>	
WORKSITE TRAFFIC CONTROL PLAN MIDDLE LANE CLOSURE	
DATE	SCALE
	NONE
	DRAWING NO. 19

INDICATE NORTH WITH A "N" AND AN ARROW POINT NOT TO SCALE



Sht. (3) of (5)

REV. 1/28/2008 CUSTOM-TRAFFIC CONTROL

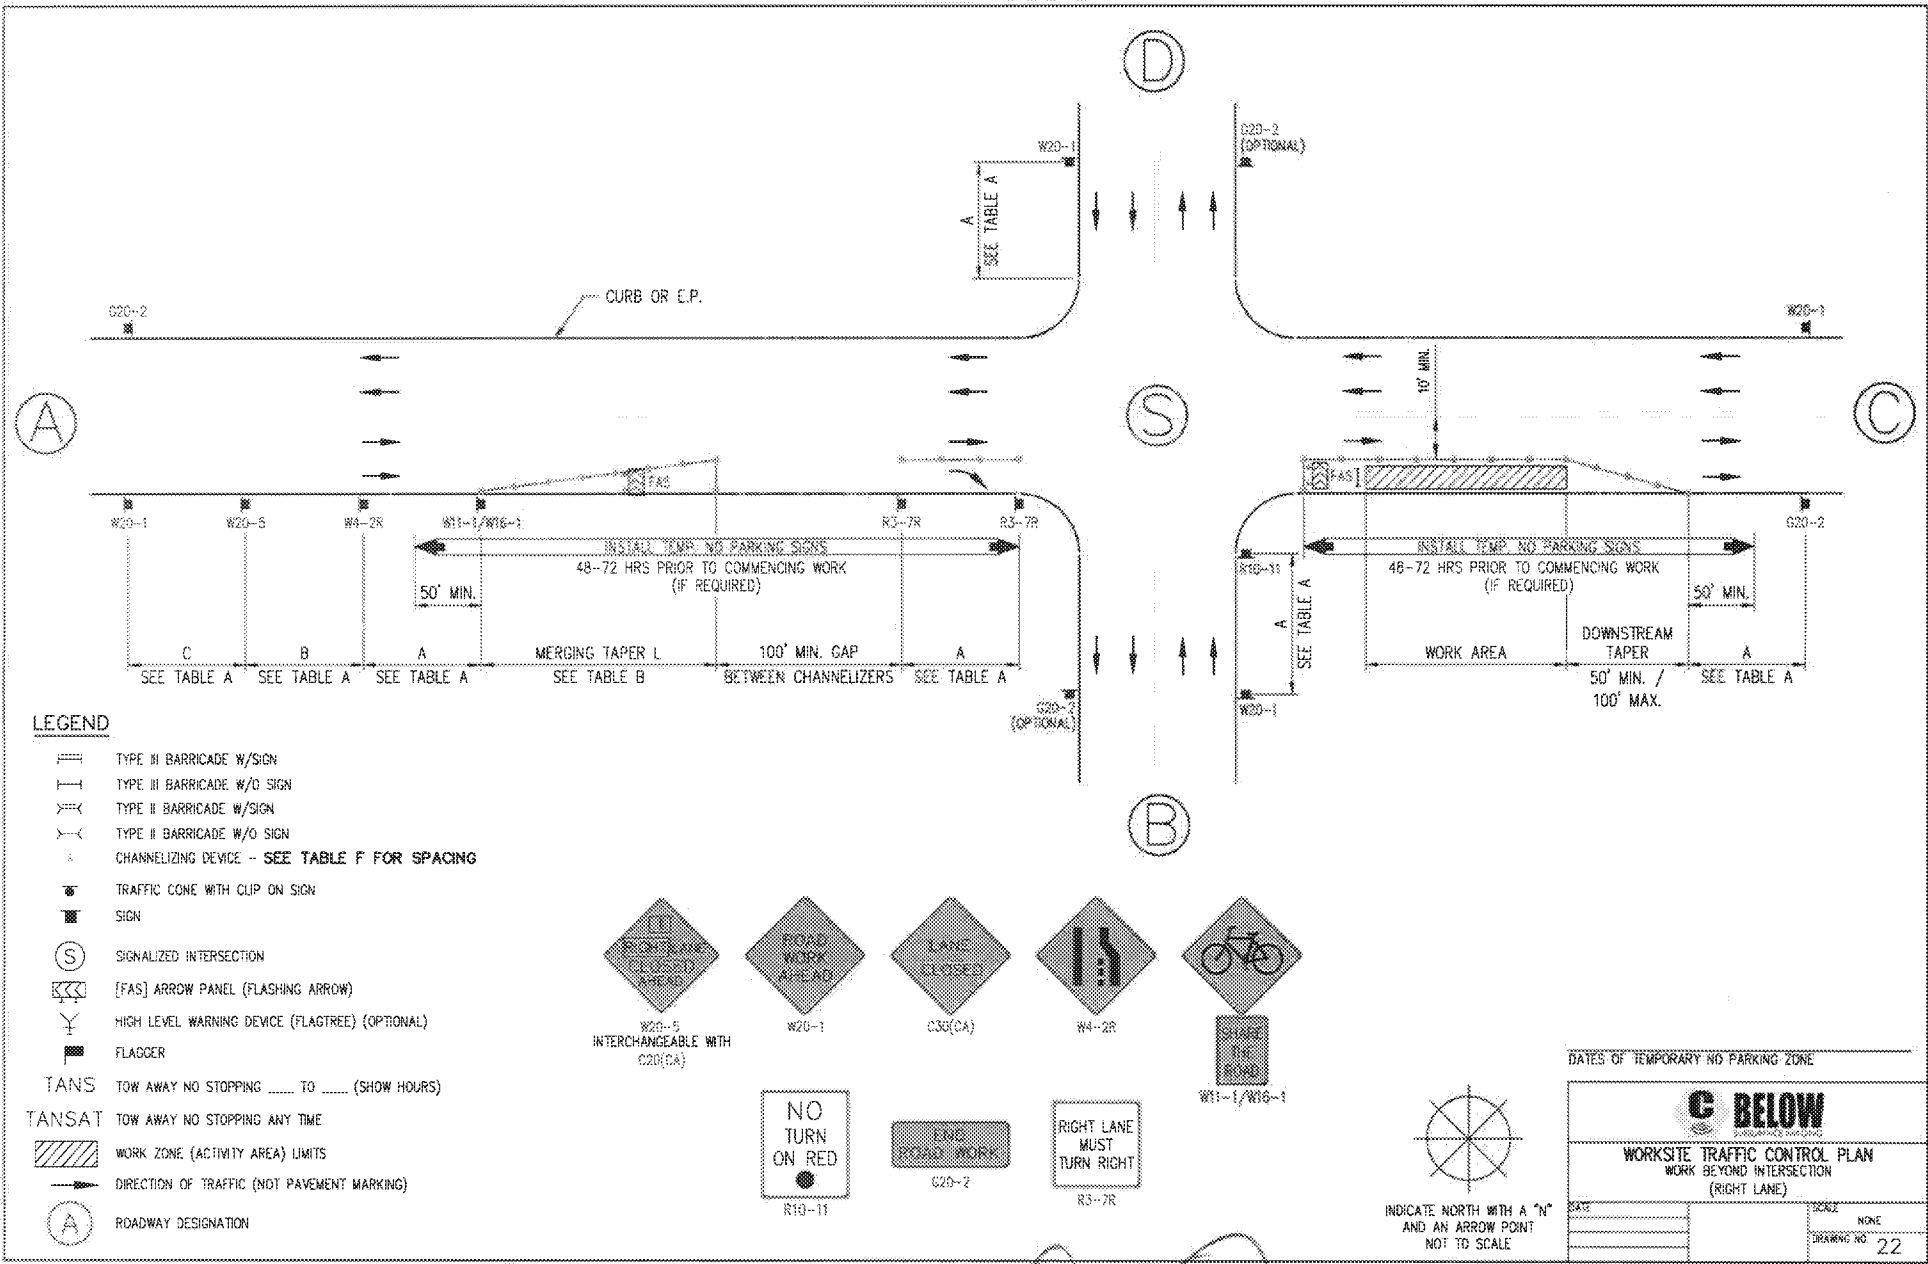

LEGEND

- TYPE III BARRICADE W/SIGN
- TYPE III BARRICADE W/O SIGN
- TYPE II BARRICADE W/SIGN
- TYPE II BARRICADE W/O SIGN
- CHANNELIZING DEVICE - SEE TABLE F FOR SPACING
- TRAFFIC CONE WITH CLIP ON SIGN
- SIGN
- SIGNALIZED INTERSECTION
- [FAS] ARROW PANEL (FLASHING ARROW)
- HIGH LEVEL WARNING DEVICE (FLAGTREE) (OPTIONAL)
- FLAGGER
- TANS** TOW AWAY NO STOPPING TO (SHOW HOURS)
- TANSAT** TOW AWAY NO STOPPING ANY TIME
- WORK ZONE (ACTIVITY AREA) LIMITS
- DIRECTION OF TRAFFIC (NOT PAVEMENT MARKING)
- ROADWAY DESIGNATION

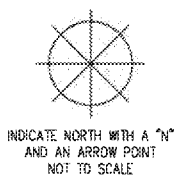
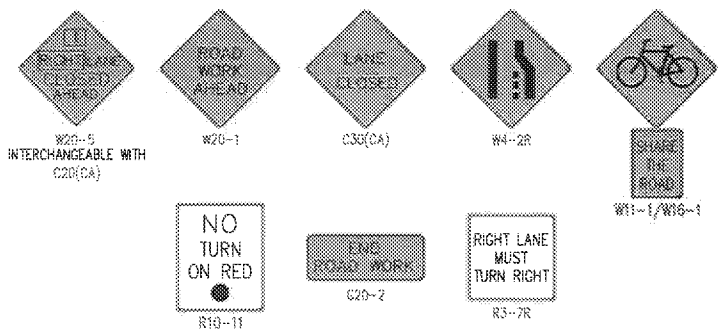


DATES OF TEMPORARY NO PARKING ZONE	
BELOW <small>CONSTRUCTION SOFTWARE</small>	
WORKSITE TRAFFIC CONTROL PLAN WORK BEYOND INTERSECTION (RIGHT LANE)	
DATE	SCALE
	NONE
	DRAWING NO. 22

shit. (4) of (5)


REV. 5/2012/2016 CBJTOM-DW027.DWG

REV. 3/26/2016 C:\JTCM-DWG26.DWG

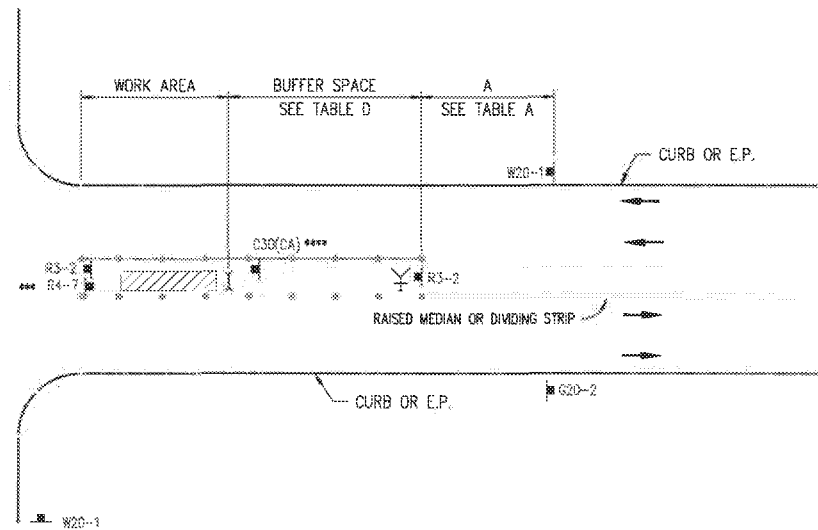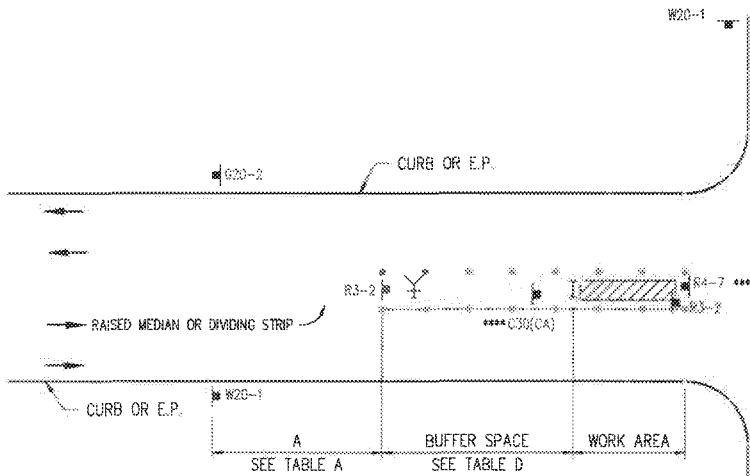


LEGEND

- TYPE II BARRICADE W/SIGN
- TYPE II BARRICADE W/O SIGN
- TYPE II BARRICADE W/SIGN
- TYPE II BARRICADE W/O SIGN
- CHANNELIZING DEVICE - SEE TABLE F FOR SPACING
- TRAFFIC CONE WITH CLIP ON SIGN
- SIGN
- SIGNALIZED INTERSECTION
- [FAS] ARROW PANEL (FLASHING ARROW)
- HIGH LEVEL WARNING DEVICE (FLAGTREE) (OPTIONAL)
- FLAGGER
- TANS** TOW AWAY NO STOPPING ____ TO ____ (SHOW HOURS)
- TANSAT** TOW AWAY NO STOPPING ANY TIME
- WORK ZONE (ACTIVITY AREA) LIMITS
- DIRECTION OF TRAFFIC (NOT PAVEMENT MARKING)
- ROADWAY DESIGNATION

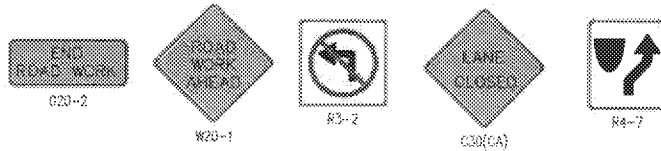

*** ELIMINATE R4-7 IF EXISTS AT RAISED MEDIUM NOSE.
 **** POST C30(CA) ABOVE R3-2 IF DIVIDING STRIP

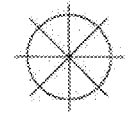

INDICATE NORTH WITH A "N"
 AND AN ARROW POINT
 NOT TO SCALE

DATES OF TEMPORARY NO PARKING ZONE	
BELOW CONTRACTORS	
WORKSITE TRAFFIC CONTROL PLAN LEFT TURN LANE CLOSURE	
DATE	SCALE: NONE
	DRAWING NO. 26

shit. (5) of (5) [Signature]