



© 2018 AEGOM TECHNICAL SERVICES, INC.


DISCUSSION DRAFT 9-18-2018




CONCEPT VIEW 4



CONCEPT VIEW 5

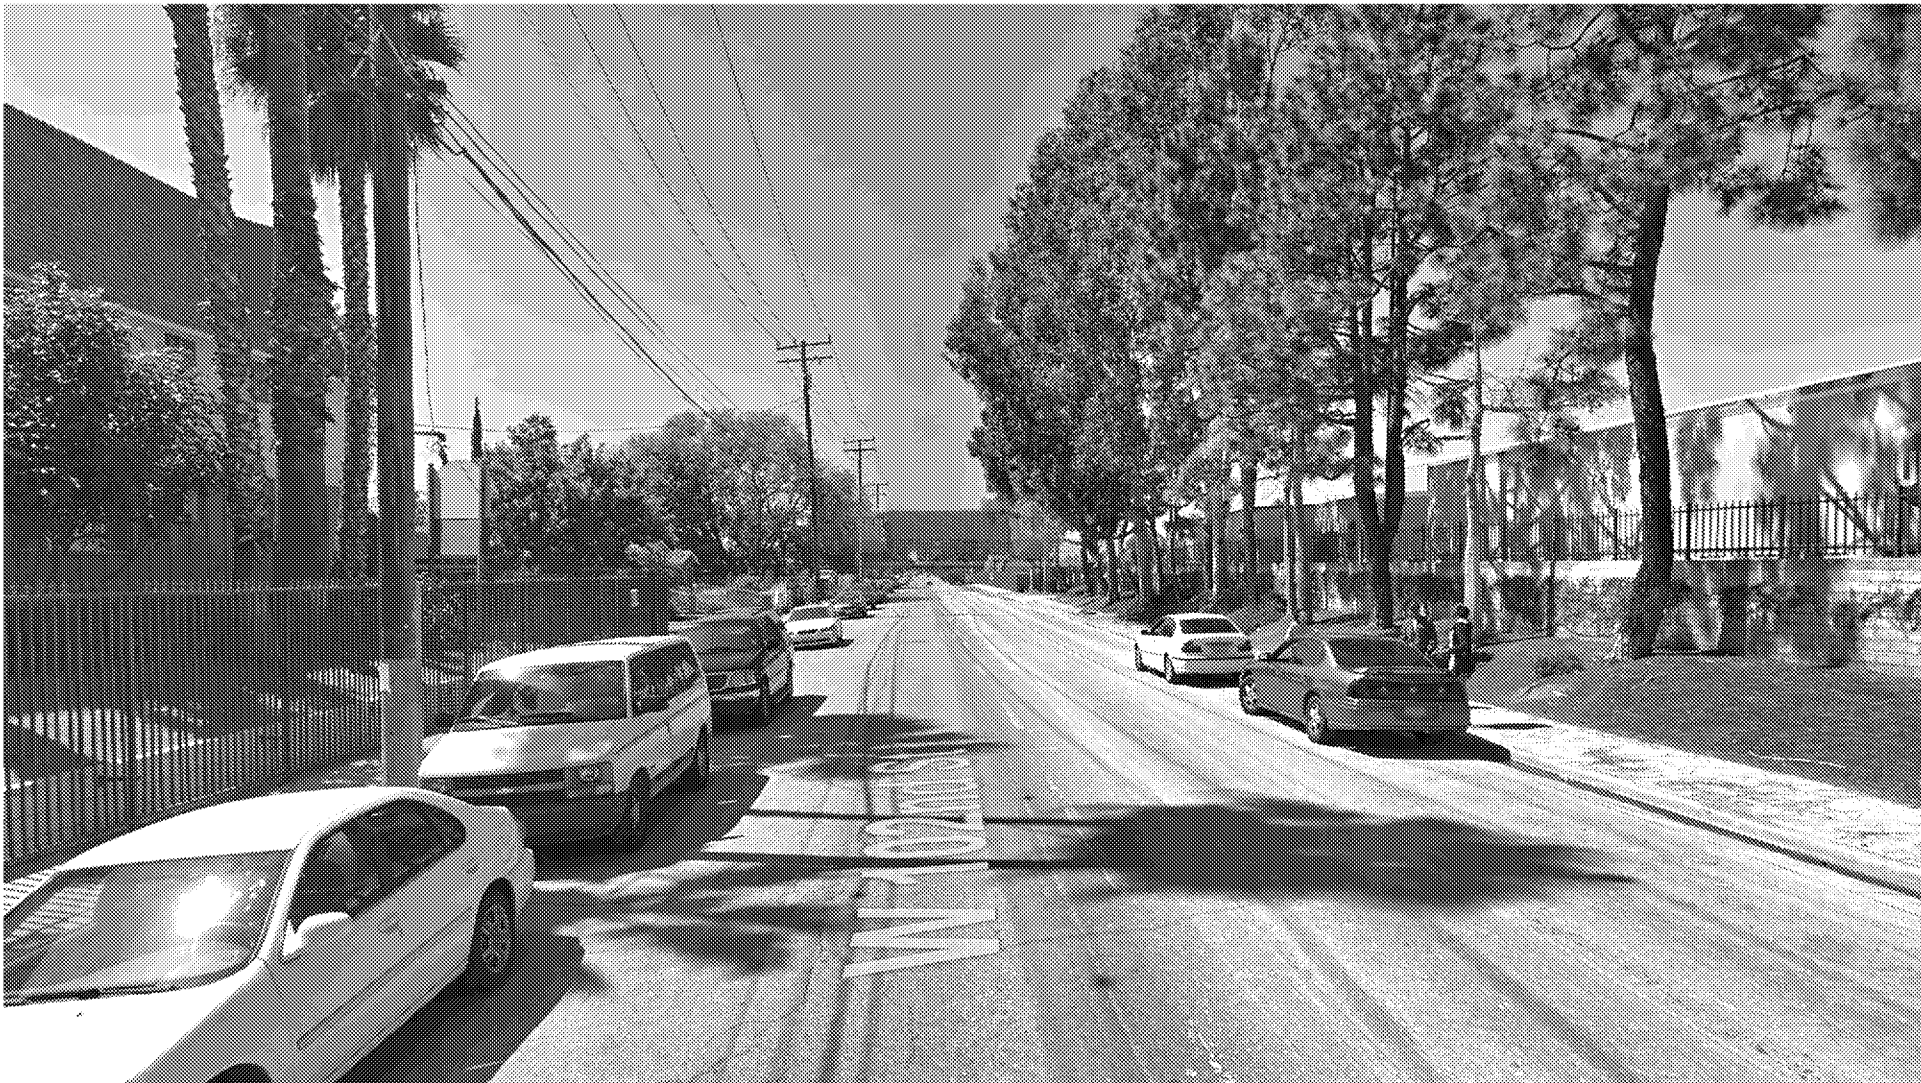

CONCEPT VIEW 6

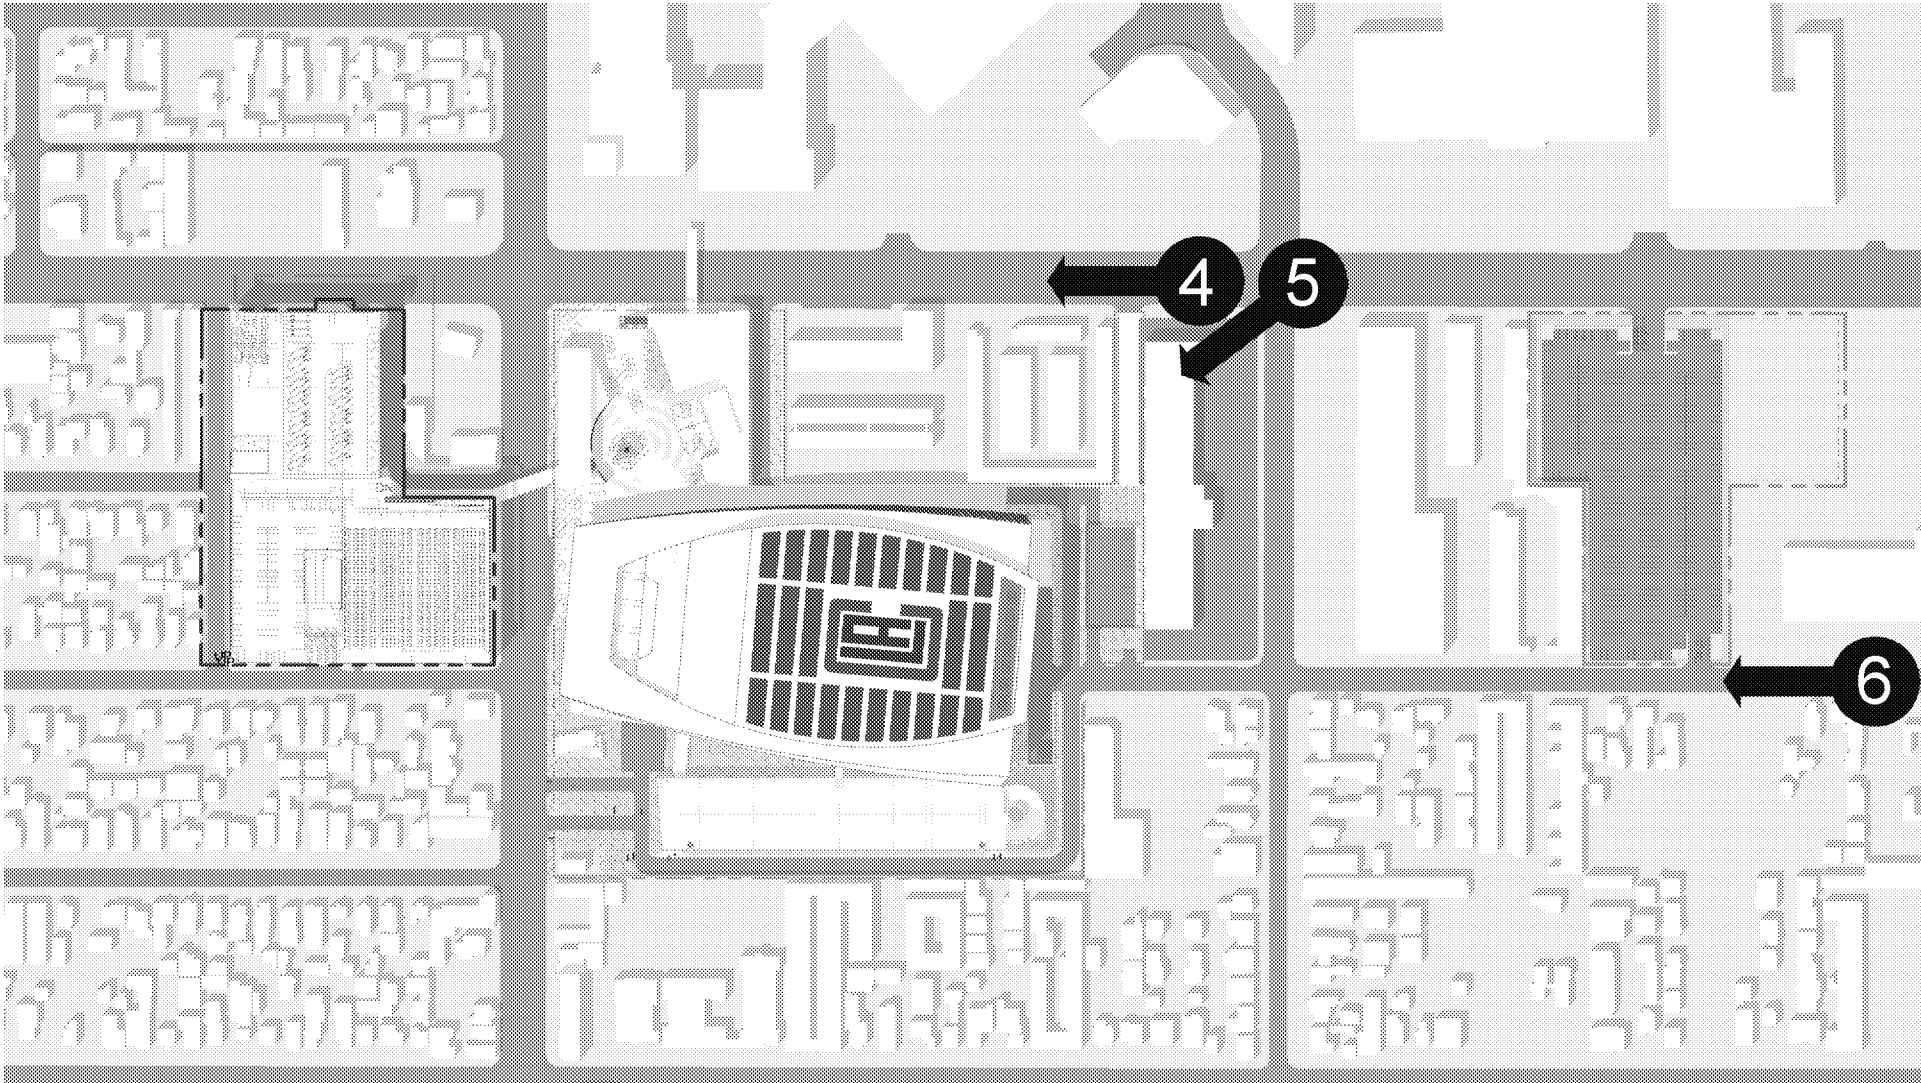

CONCEPT VIEW KEY

AECOM

PROJECT
PROJECT CONDOR
INGLEWOOD, CALIFORNIA



DEVELOPER

MURPHY'S BOWL
LLC
10400 NE 4th St, Suite 3000
Bellevue, WA 98004

DEVELOPER'S MANAGING AGENT

WILSON MEANY
6701 Center Drive, Suite 950
Los Angeles, CA 90045
310.352.8000 tel
http://wilsonmeany.com/

ARCHITECT / PLANNING /
ENGINEERING / TRANSPORTATION

AECOM

AECOM TECHNICAL SERVICES, INC.
2380 McGee, Suite 200
Kansas City, MO 64108
816.501.4443 tel 816.561.2853 fax
www.aecom.com

CIVIL ENGINEER

D&D
ENGINEERING, INC
8501 S. La Cienega Blvd. Suite 106
Inglewood, CA 90331
424.351.6800 tel

DRY UTILITY SYSTEMS

BJ PALMER &
ASSOCIATES, INC
28245 Crocker Avenue
Valencia, CA 91355
760.842.7510 tel

PARKING

WALKER
CONSULTANTS
606 S. Olive St. Suite 1100
Los Angeles, CA 90014
213.485.4011 tel

SHORING ENGINEER

DRS
ENGINEERING, INC
3564 Sagunto Street, Suite 405
Santa Ynez, CA 93460
818.402.3952 tel

REGISTRATION

This drawing has been prepared for the use of
AECOM's client and may not be used, reproduced or
relied upon by third parties, except as agreed by
AECOM and its client, as required by law or for use by
governmental reviewing agencies. AECOM accepts
no responsibility, and denies any liability whatsoever,
to any party that modifies this drawing without
AECOM's express written consent. Do not scale this
document. All measurements must be obtained from
the stated dimensions.

NOT FOR
CONSTRUCTION

ISSUE/REVISION

REV	DATE	DESCRIPTION

KEY PLAN



PROJECT NUMBER

60545923

SHEET TITLE

3D VIEWS

SHEET NUMBER

A-902A

© 2018 AECOM TECHNICAL SERVICES, INC.

© 2018 AECOM TECHNICAL SERVICES, INC.

