




MANCHESTER BL

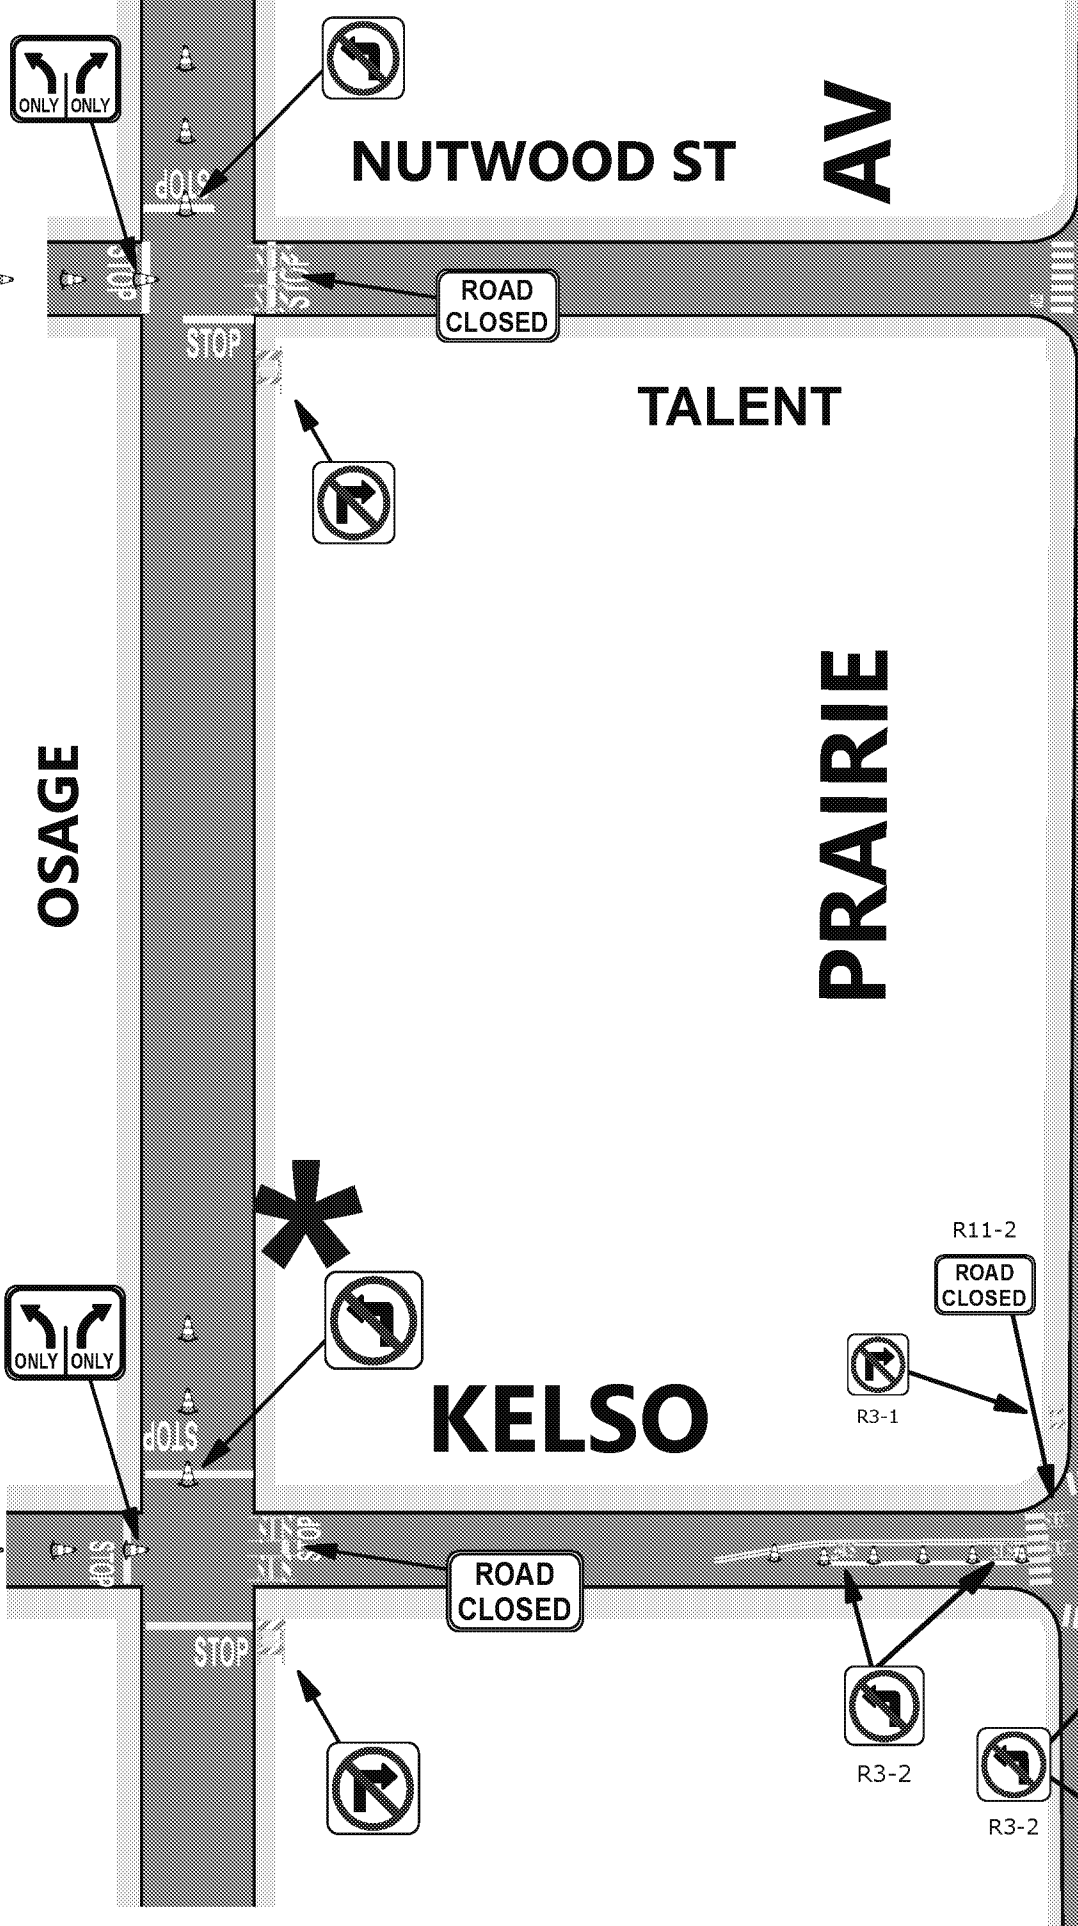

NUTWOOD ST AV

TALENT

PRAIRIE

KELSO

ENGASO

R11-2
ROAD
CLOSED

R3-5
ONLY

R3-1

ROAD
CLOSED

* CLOSED AS
NEEDED

R3-2

R3-2

* CLOSED AS
NEEDED

**A+ TRAFFIC
MANAGEMENT, INC**

OFFICE: (213) 747-0215

SCALE: NOT TO SCALE

FORUM TCP A (6,000 OR LESS)

DRAWN BY: S.F.

PRAIRIE/ OSAGE INBOUND

© A+ TRAFFIC MANAGEMENT INC, 2018- 2019. ALL RIGHTS RESERVED

SHEET NO: **4 OF 11**