


MANCHESTER BL

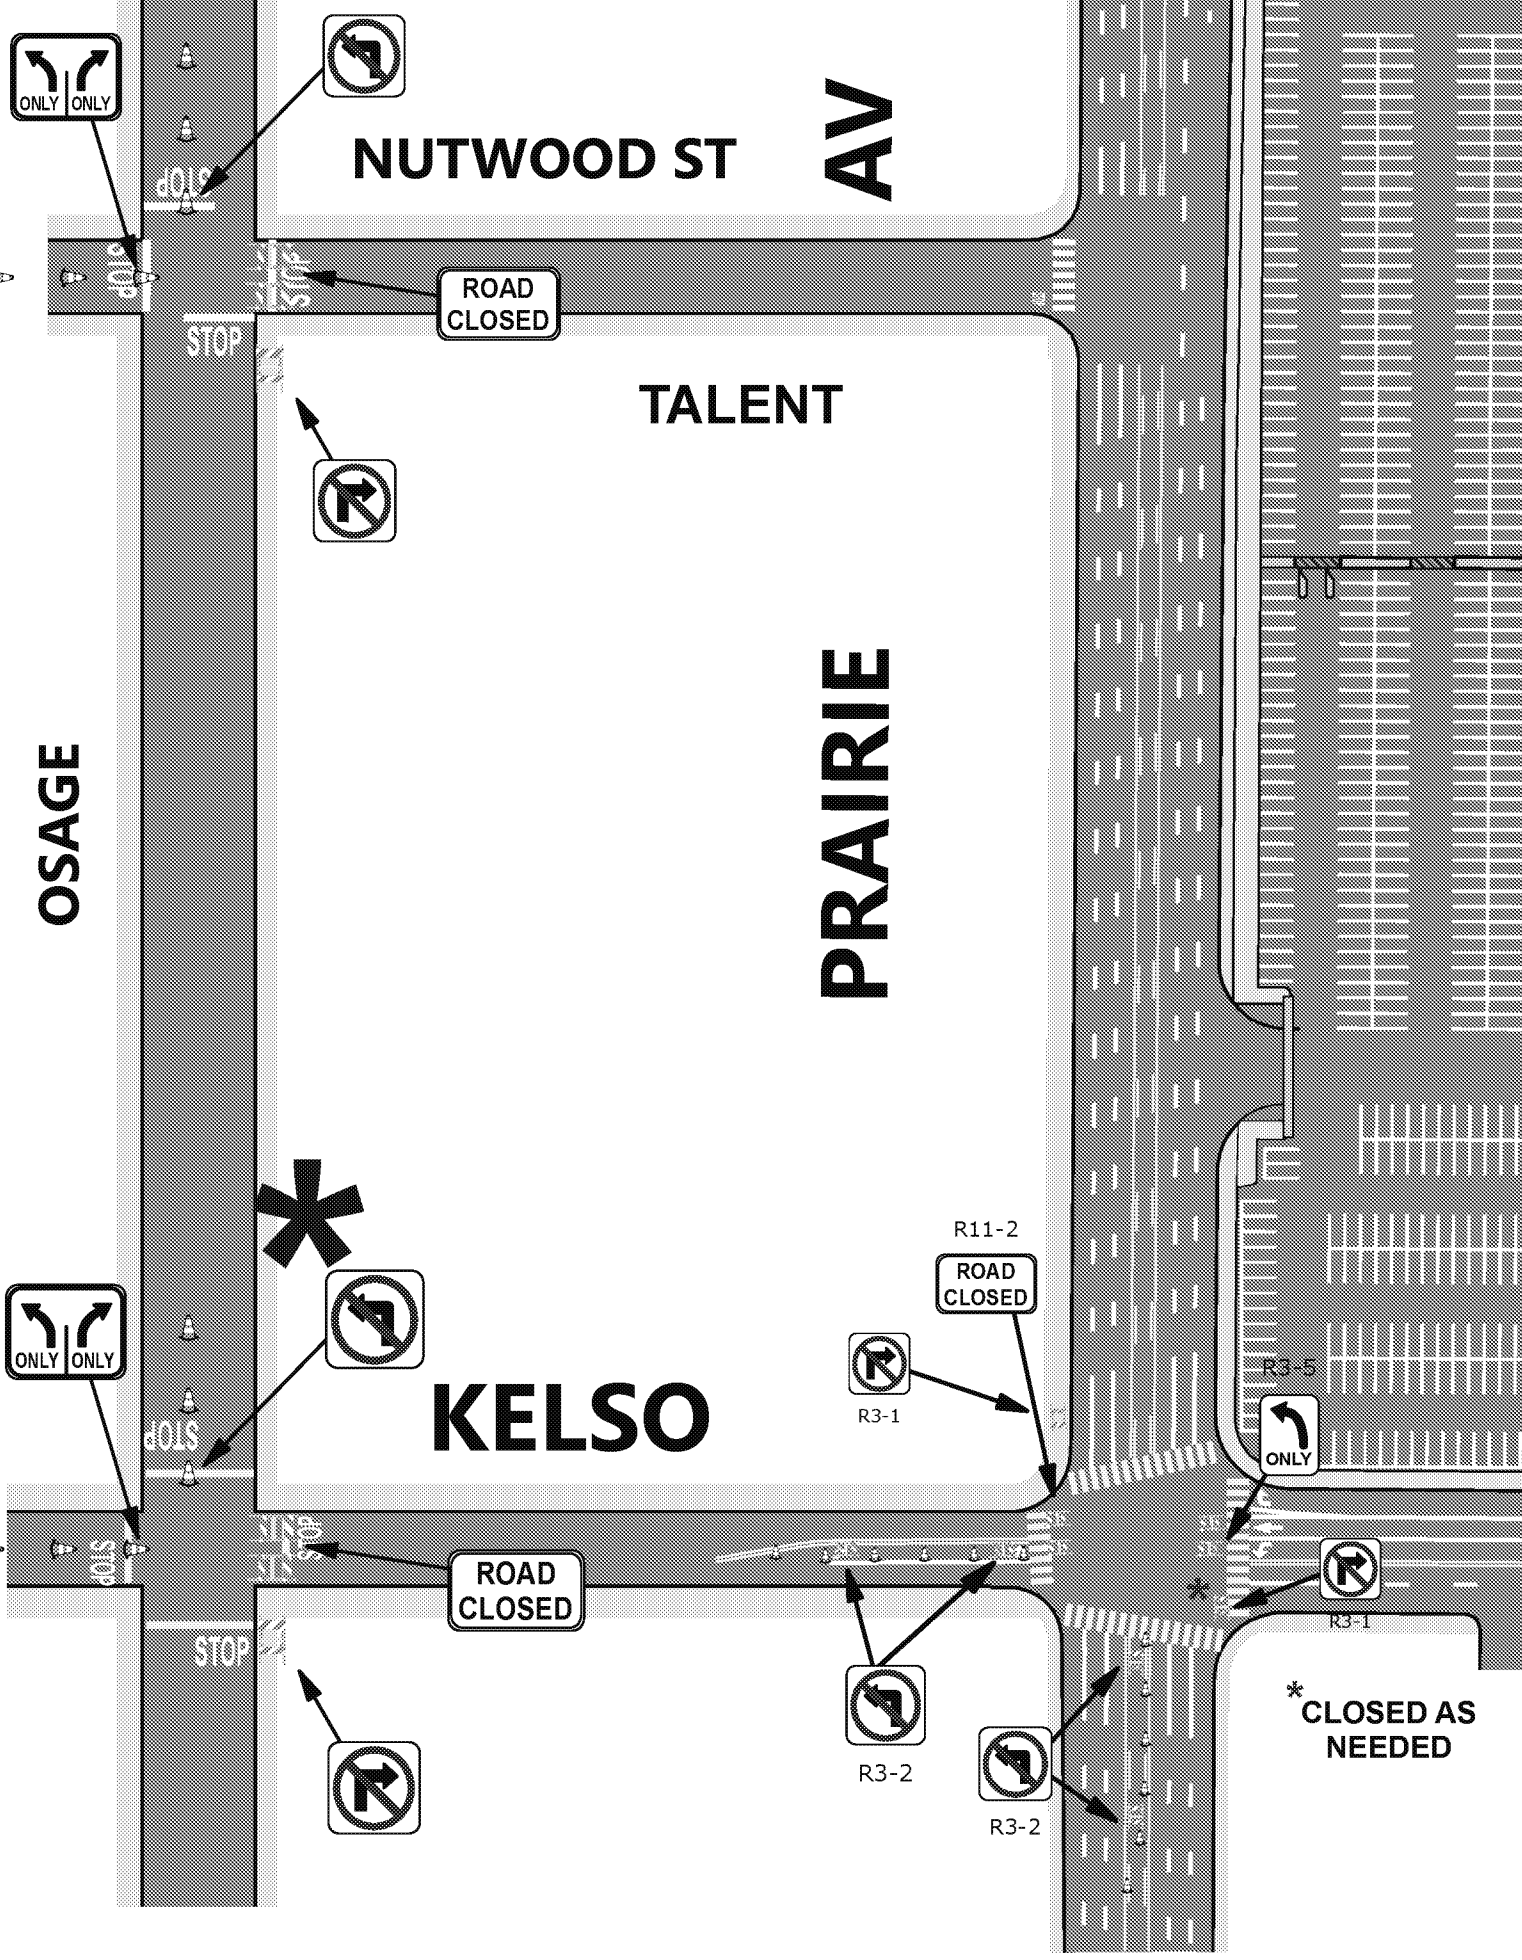

NUTWOOD ST AV

TALENT

PRAIRIE

KELSO

OSAGE

FORUM TCP B (6,000 - 14,000)

SCALE: NOT TO SCALE

DRAWN BY:

PRAIRIE/ OSAGE INBOUND

A+ TRAFFIC MANAGEMENT, INC

OFFICE: (213) 747-0215

© A+ TRAFFIC MANAGEMENT INC, 2018- 2019. ALL RIGHTS RESERVED

SHEET NO:

4 OF 15

*** CLOSED AS NEEDED**

*** CLOSED AS NEEDED**