


MANCHESTER BL

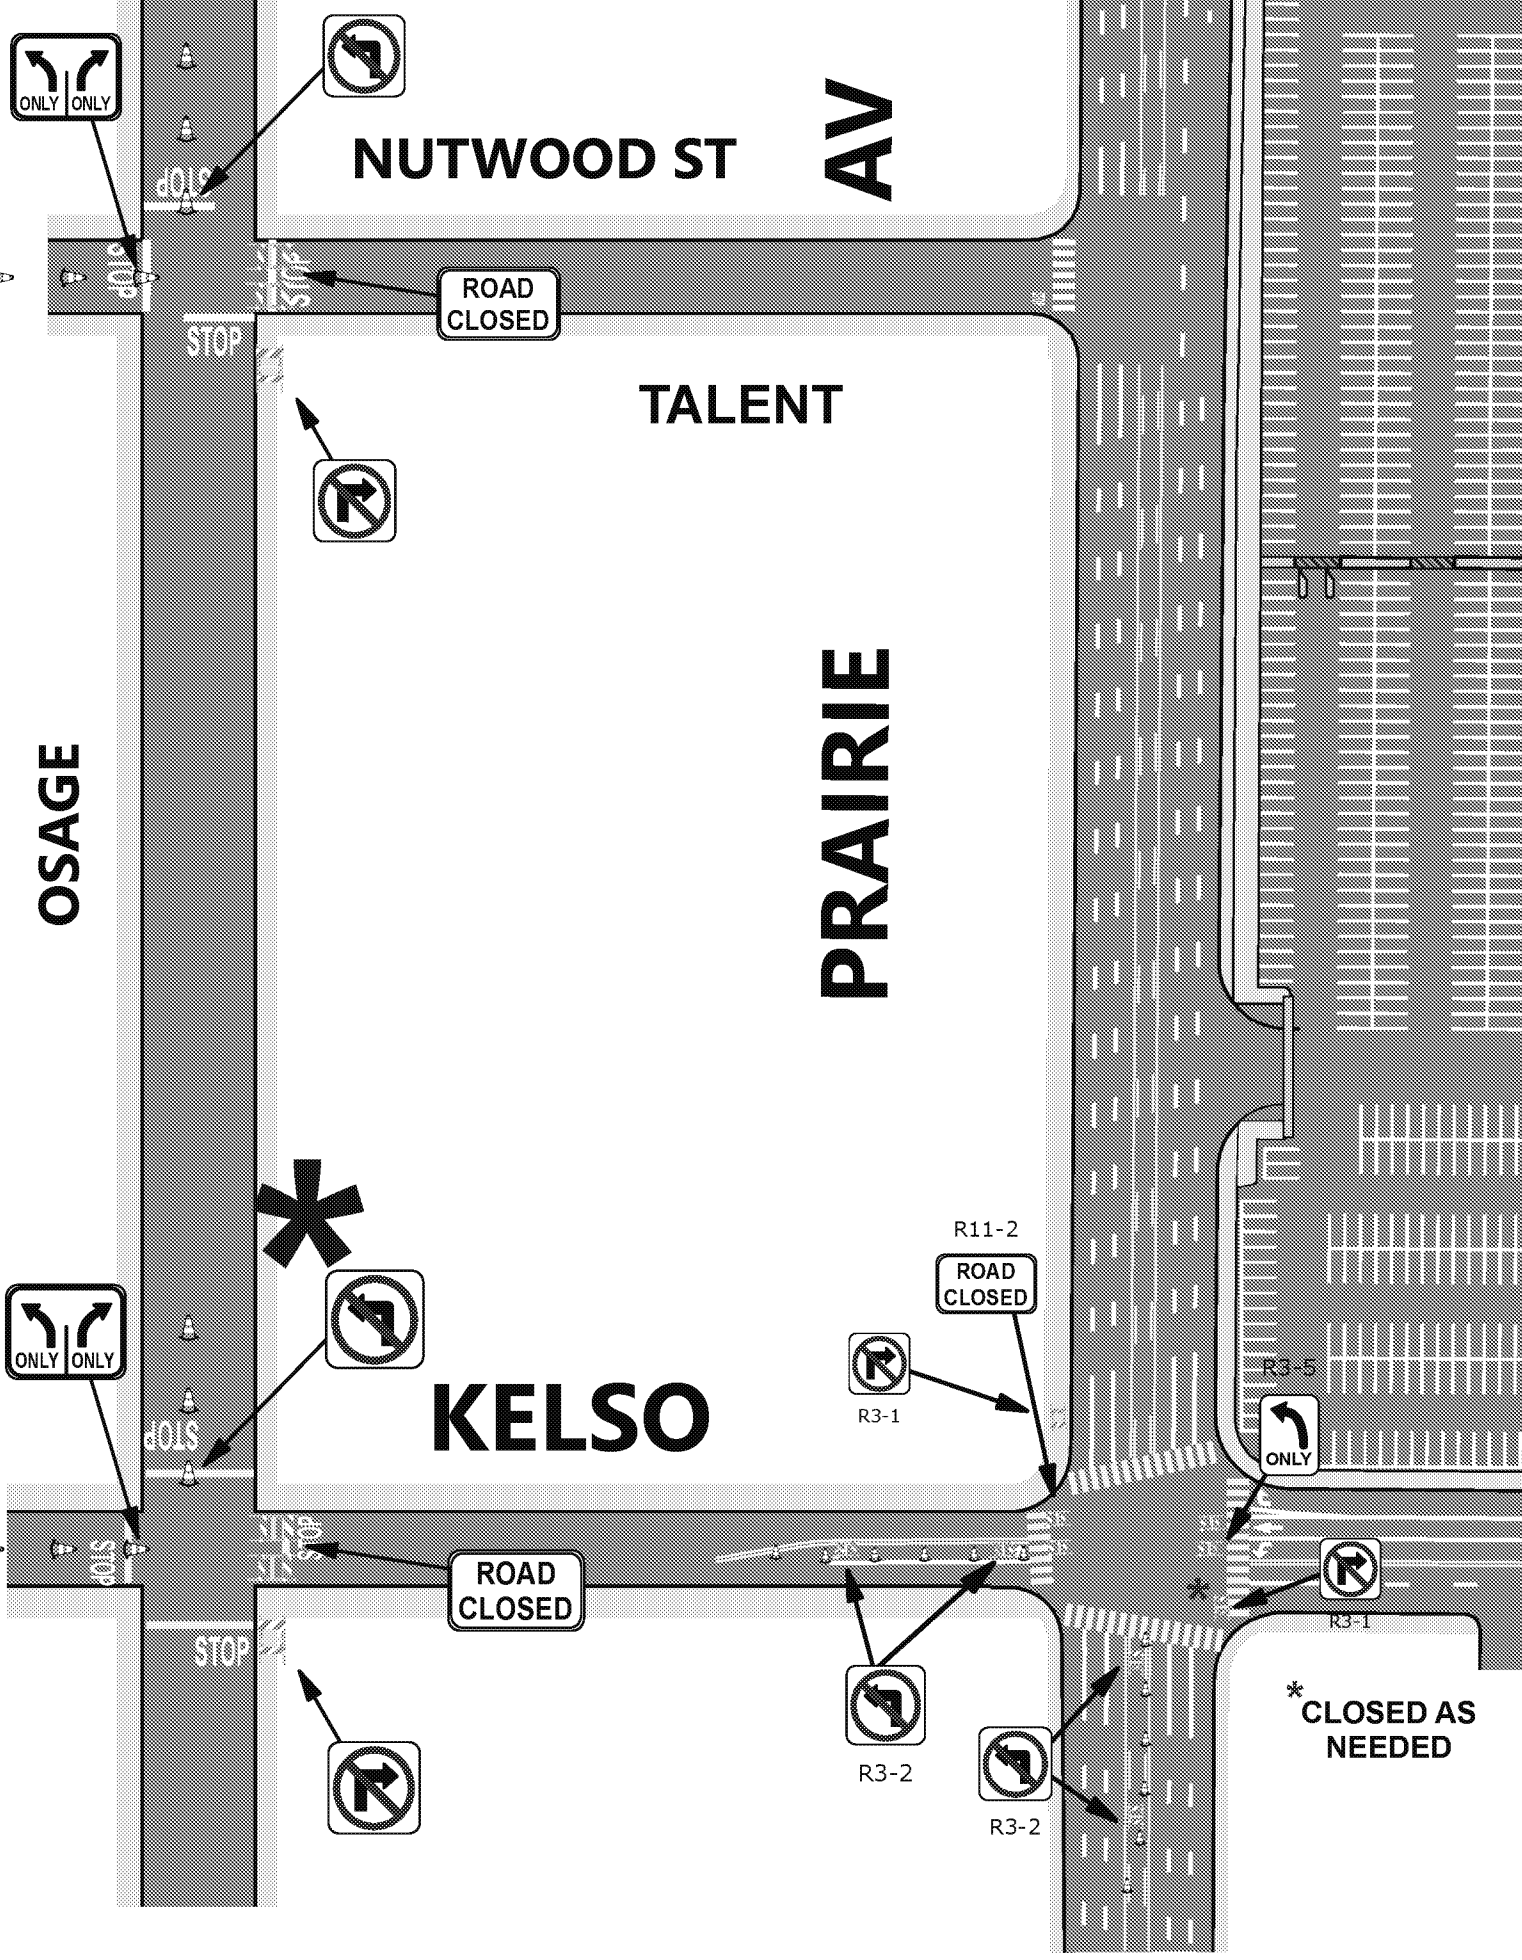

NUTWOOD ST

AV

TALENT

PRAIRIE

OSAGE

KELSO

R11-2
ROAD
CLOSED

R3-1

R3-5

ONLY

R3-1

* CLOSED AS
NEEDED

R3-2

R3-2

* CLOSED AS
NEEDED

FORUM TCP B (6,000 - 14,000)

SCALE: NOT TO SCALE

DRAWN BY:

PRAIRIE/ OSAGE INBOUND

**A+ TRAFFIC
MANAGEMENT, INC**

OFFICE: (213) 747-0215

© A+ TRAFFIC MANAGEMENT INC, 2018- 2019. ALL RIGHTS RESERVED

SHEET NO:

4 OF 15