
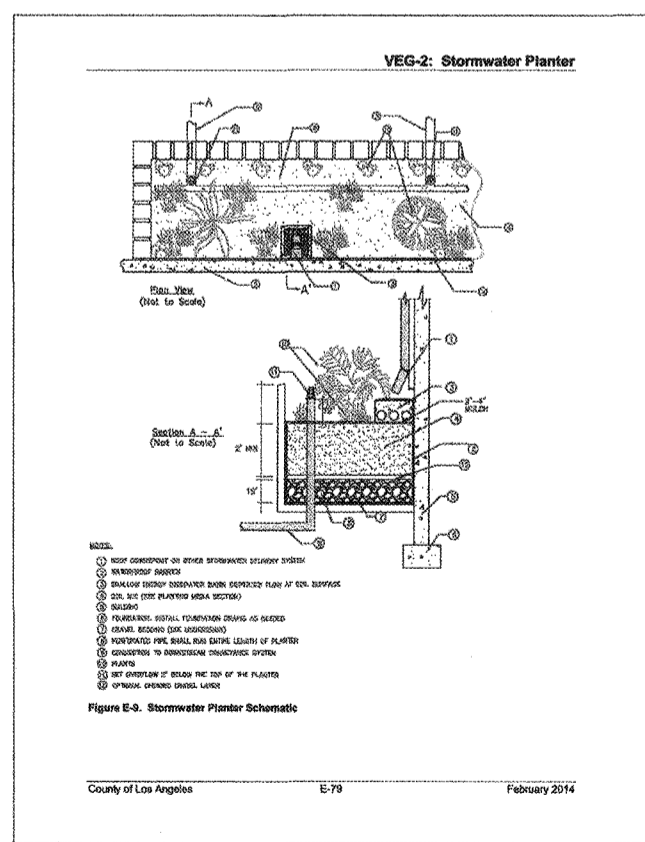
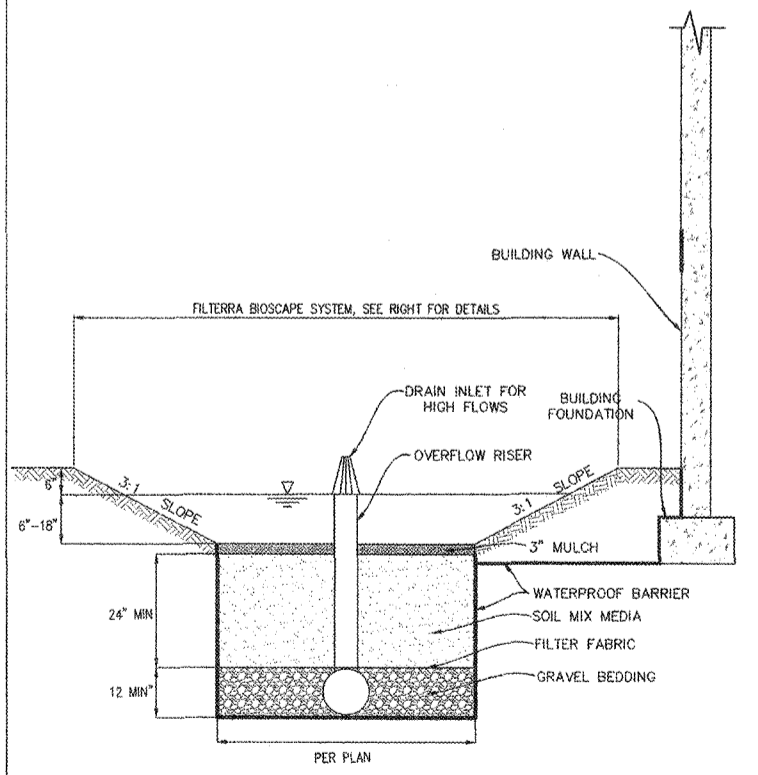
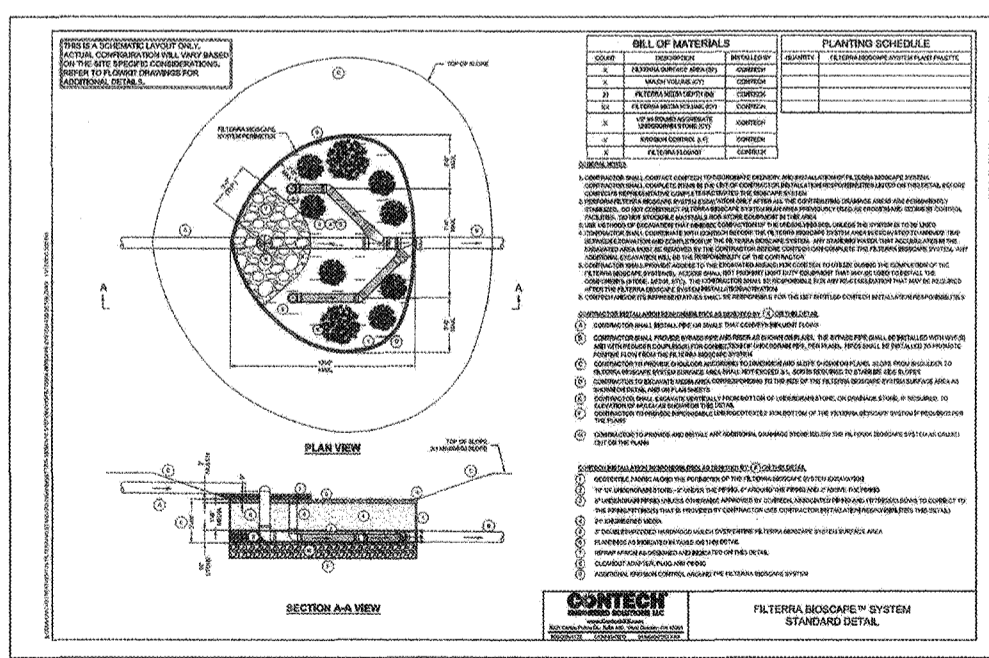
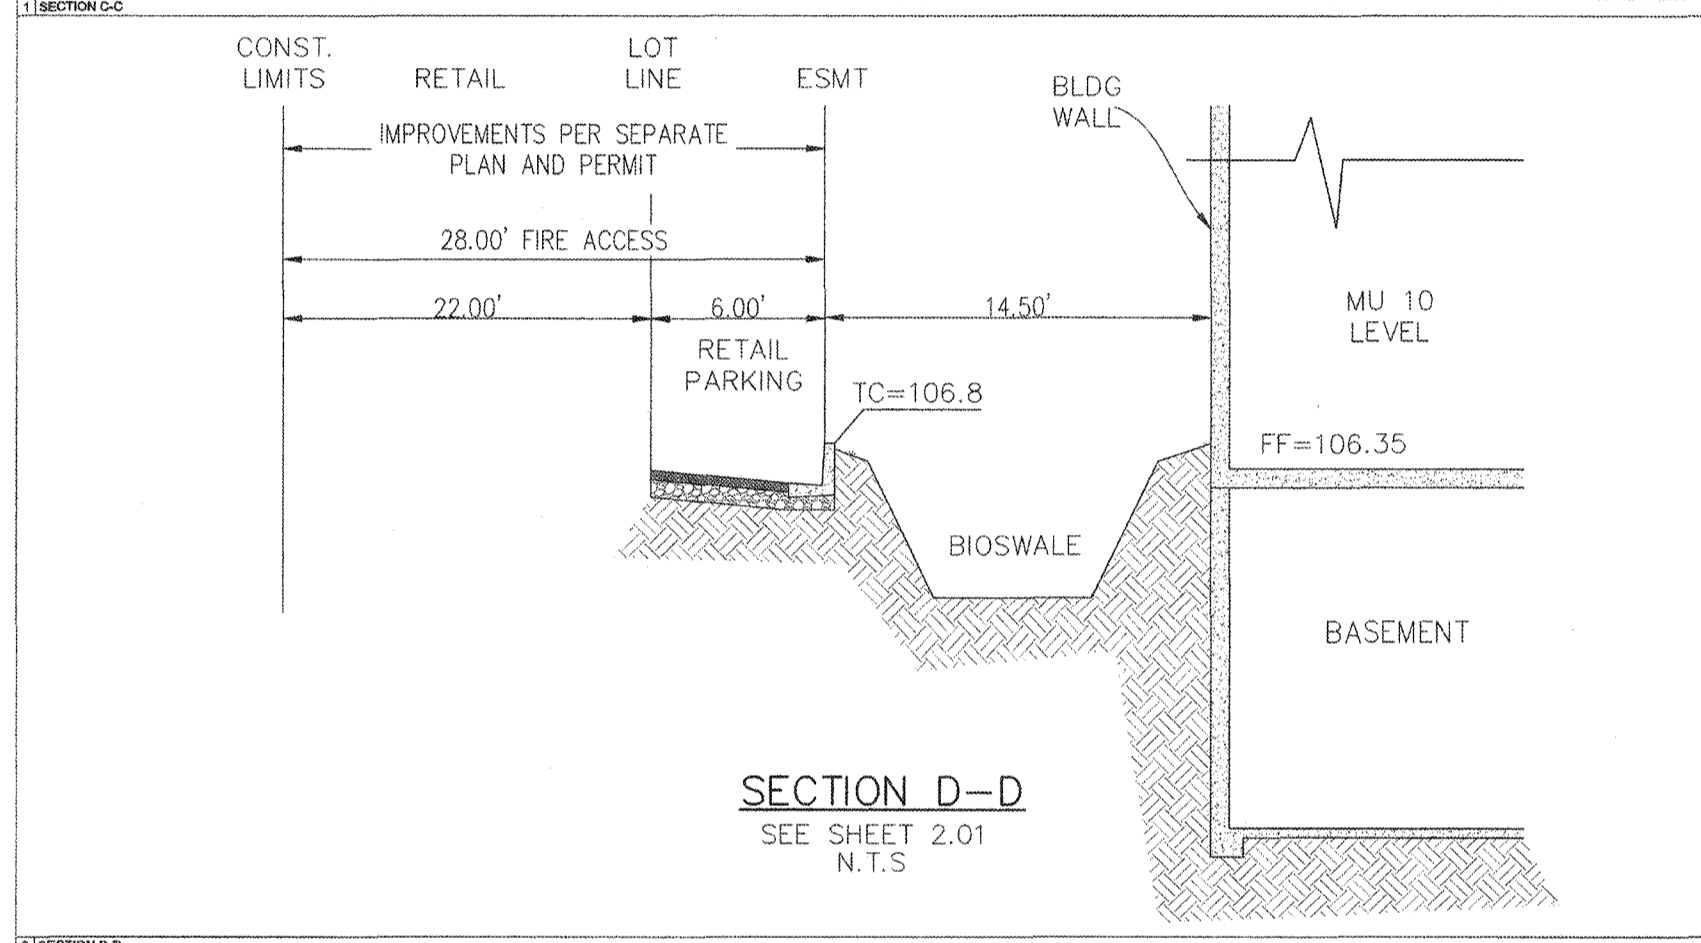
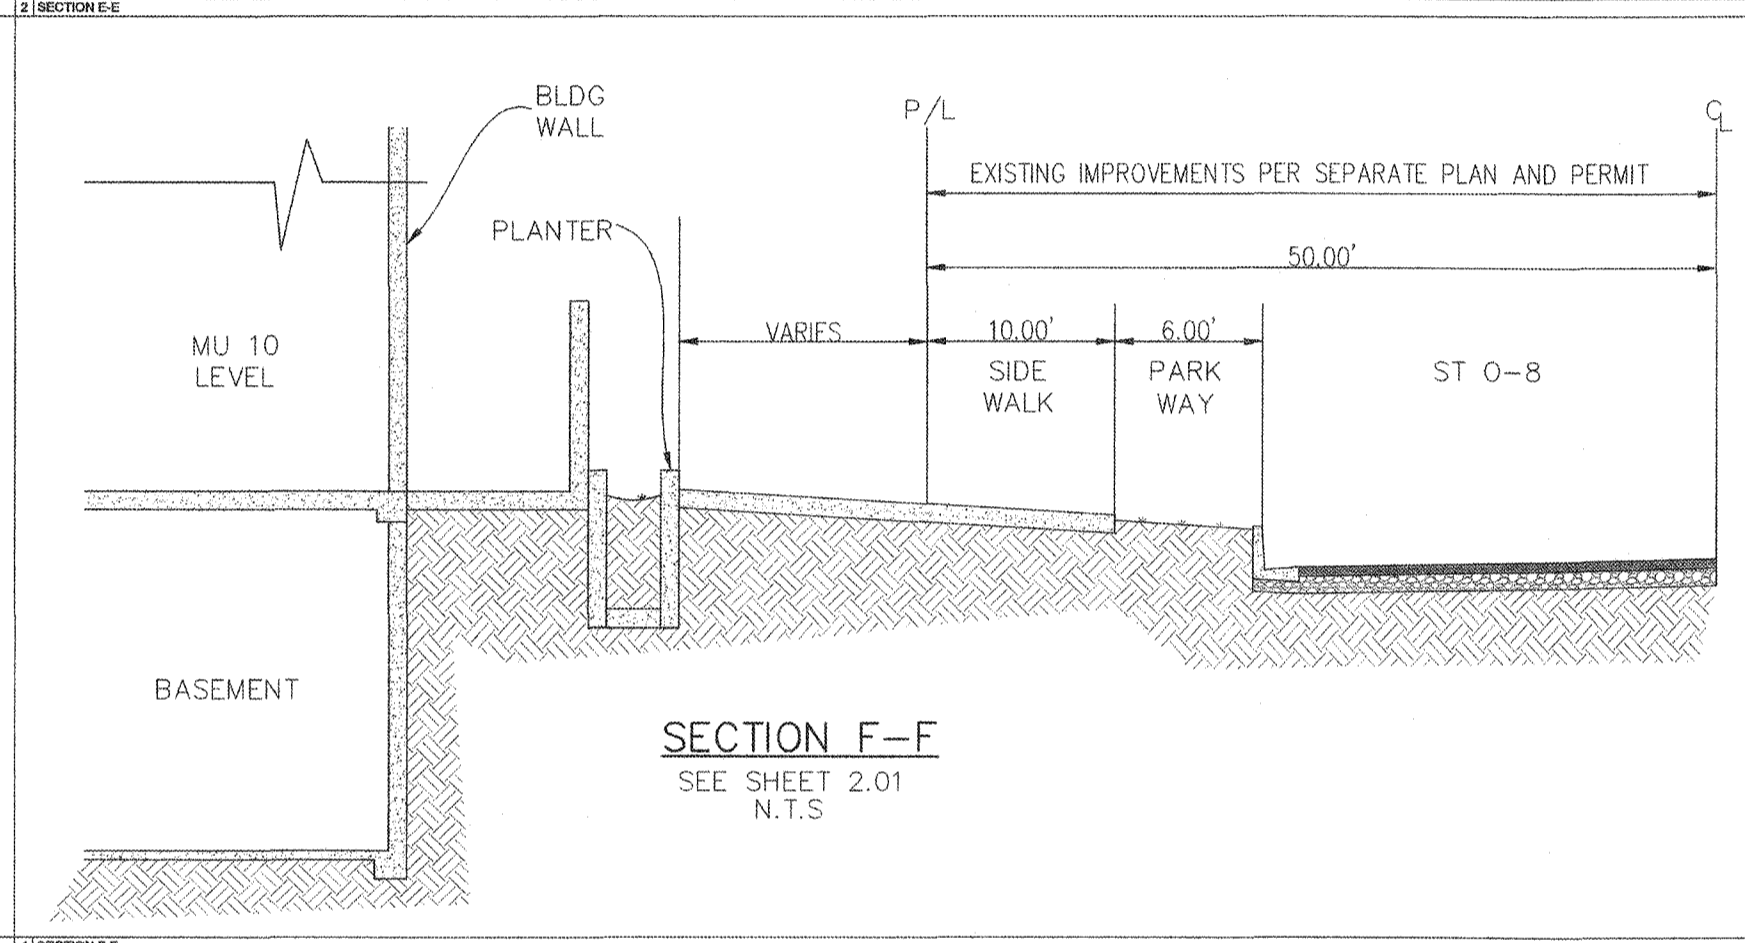
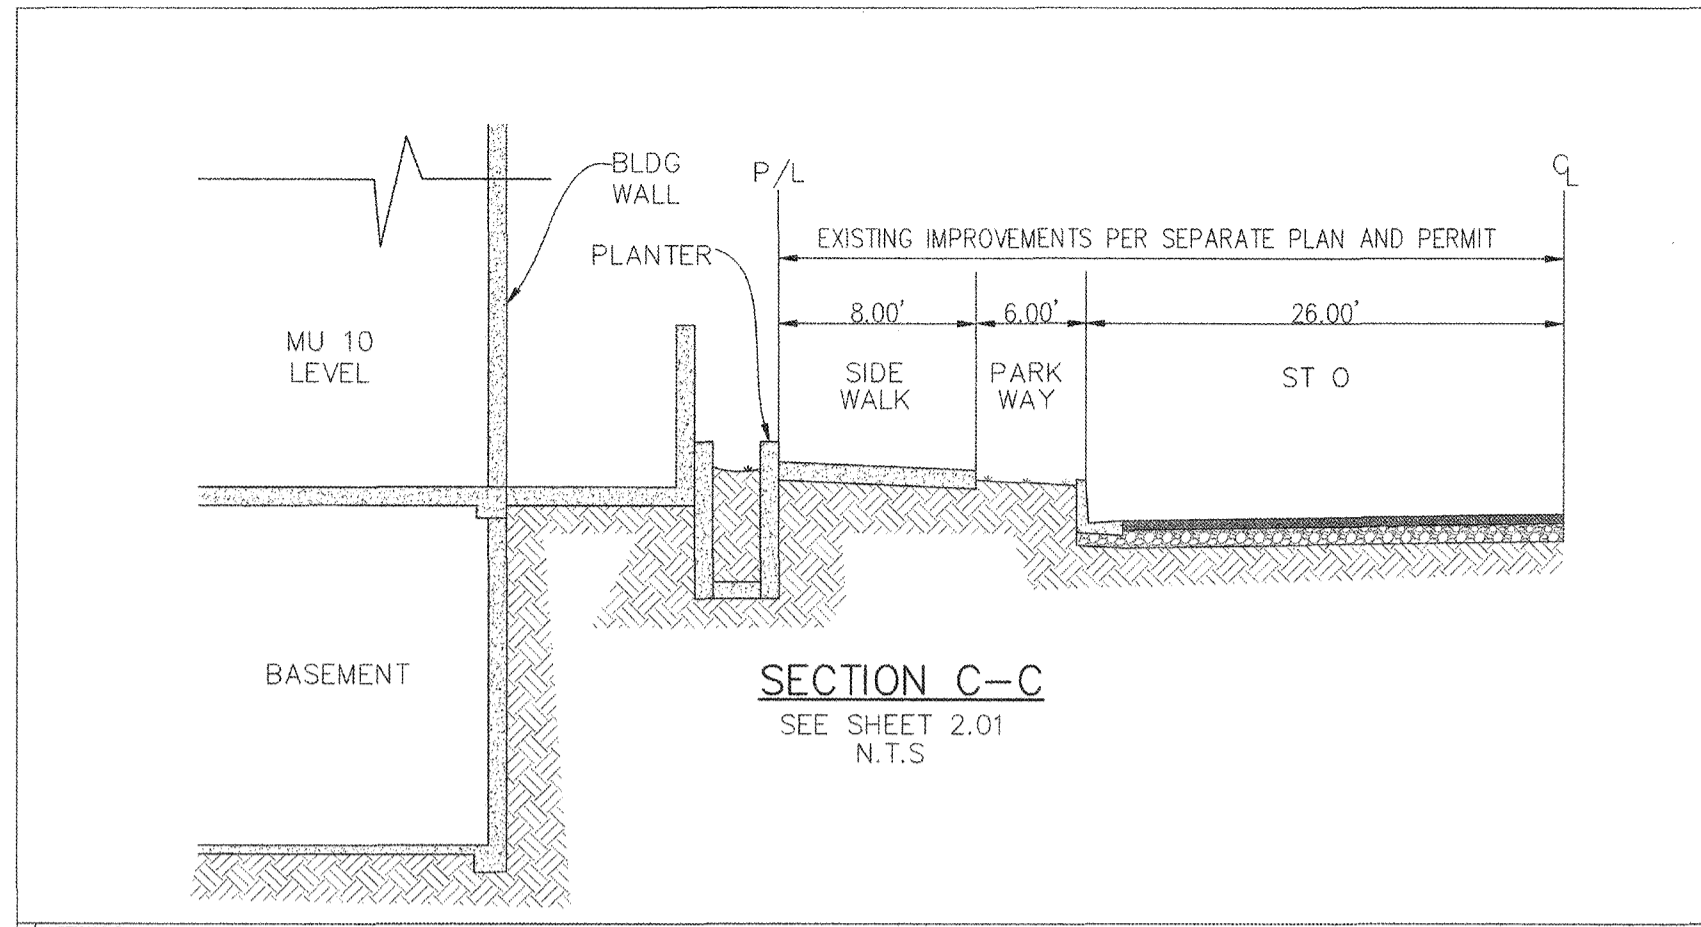


COMPLETE DRAWINGS
WILL BE SUBMITTED WITH
BUILDING PLAN CHECK.
FOR REFERENCE ONLY.

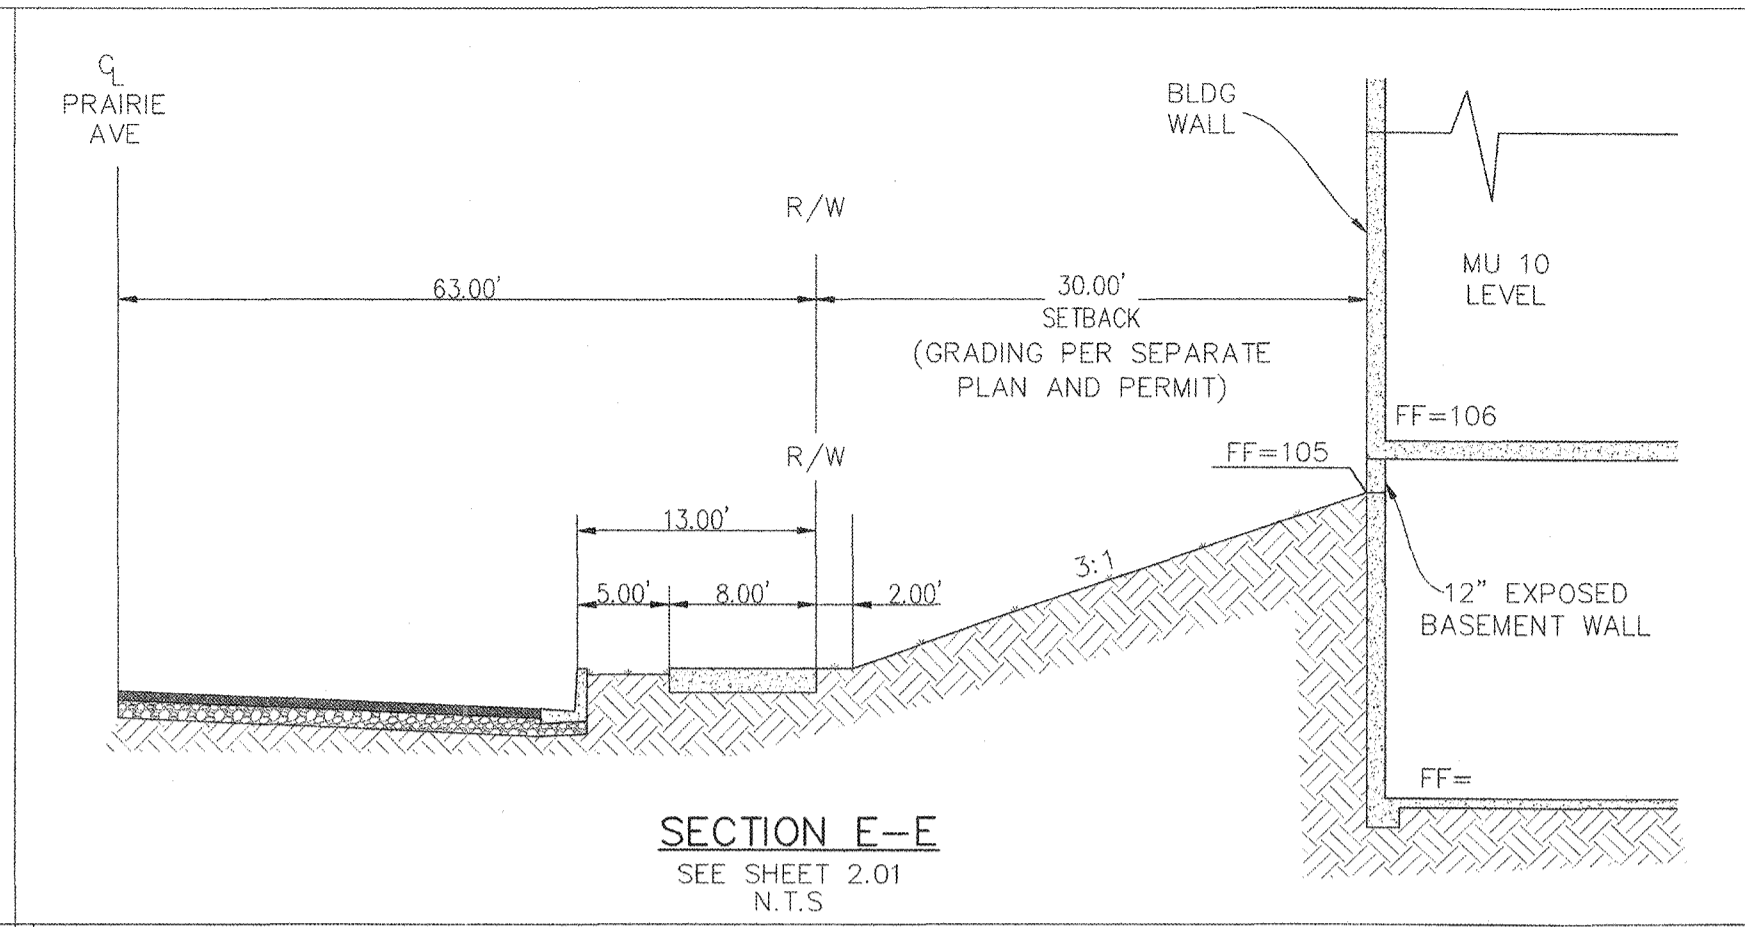

1) DETAIL A - STORMWATER PLANTER DETAIL

2) DETAIL B - BIOFILTRATION DETAIL

DATE

DESCRIPTION

REVISION

THIS SET OF CONSTRUCTION DOCUMENTS HAS BEEN PREPARED FOR THE CONSTRUCTION OF AN APARTMENT PROJECT.