




2 CONSTRUCTION OVERALL PLAN LEVEL 2 (PODIUM)
SCALE: 1/32" = 1'-0"

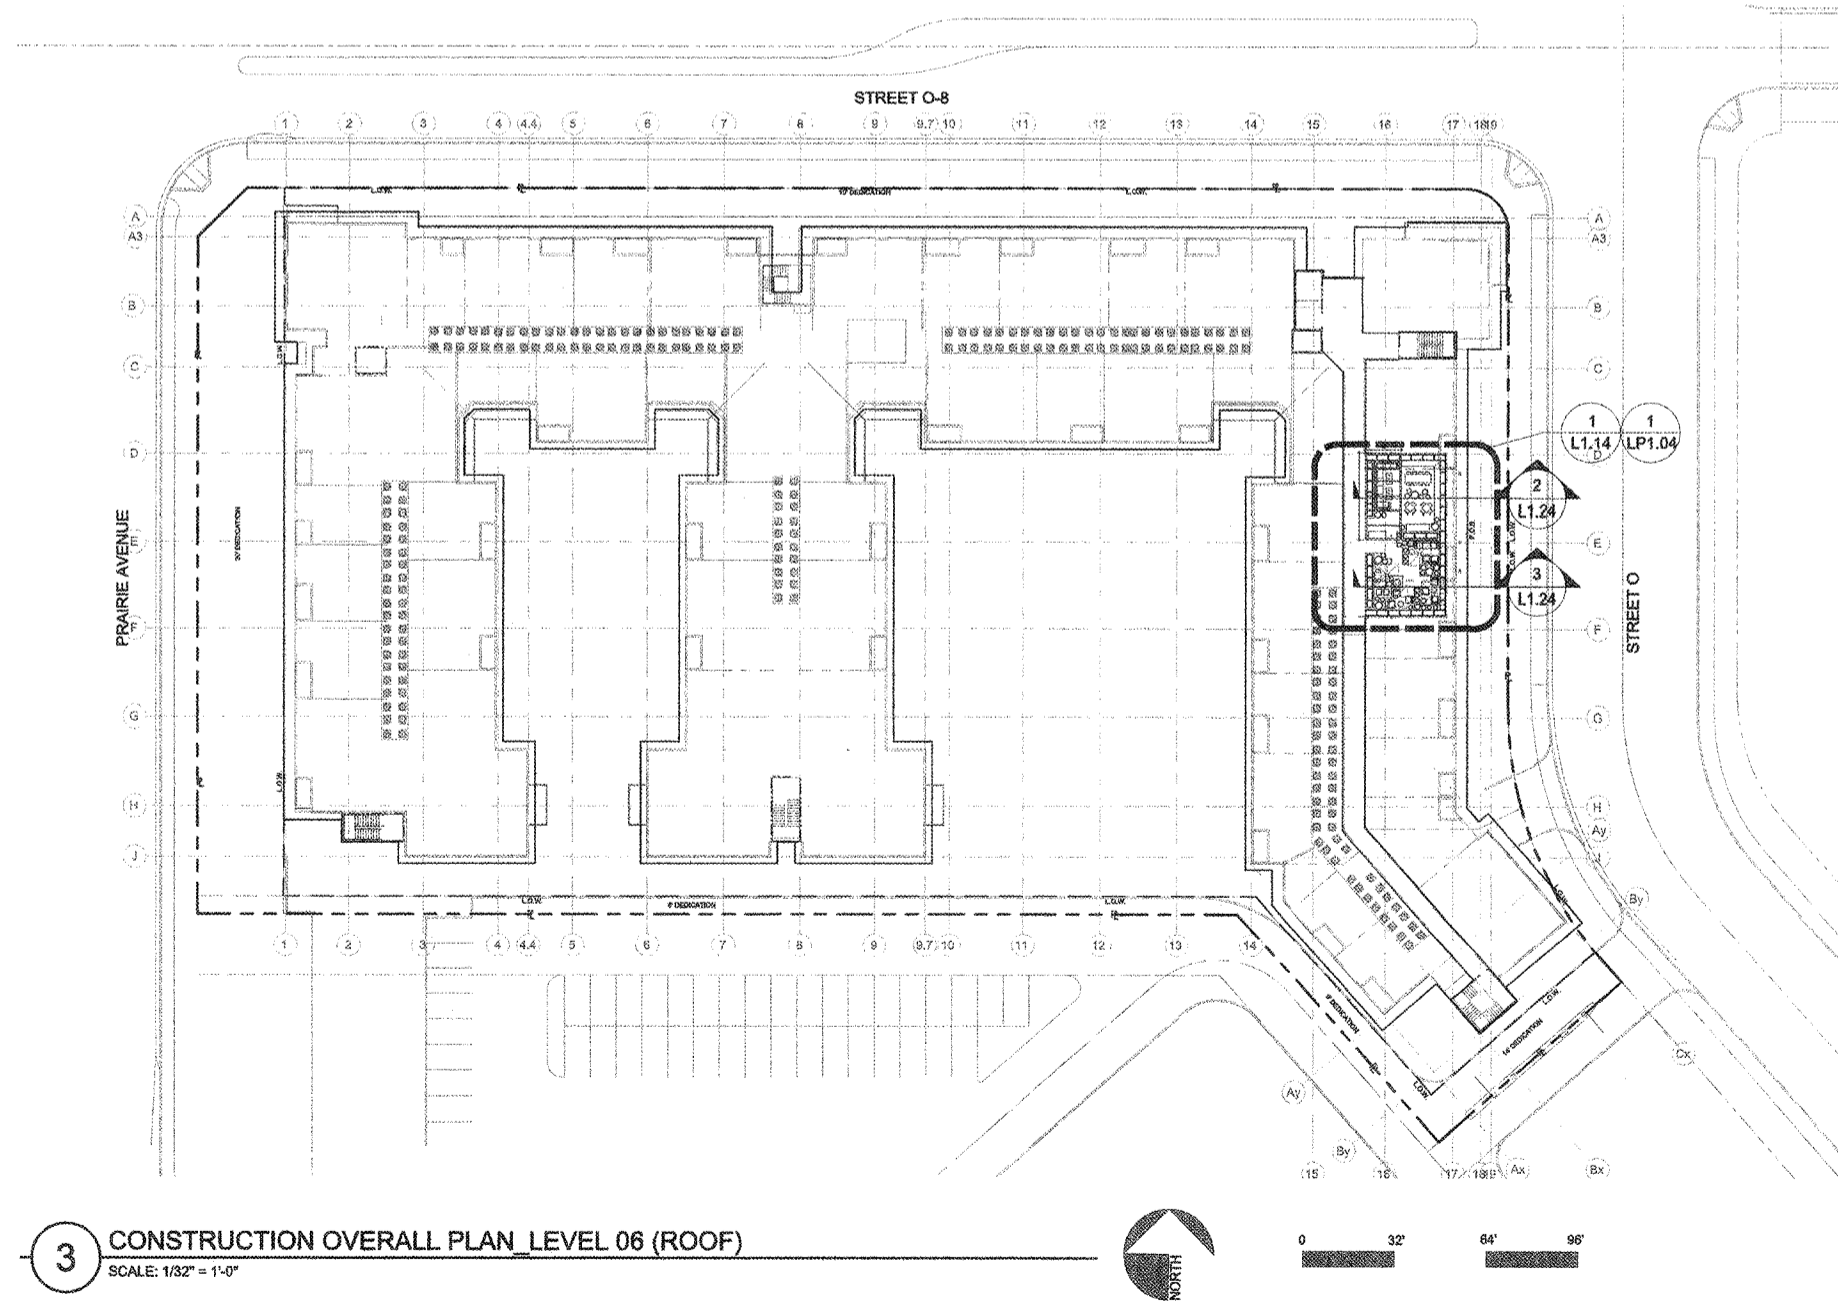

3 CONSTRUCTION OVERALL PLAN LEVEL 06 (ROOF)
SCALE: 1/32" = 1'-0"

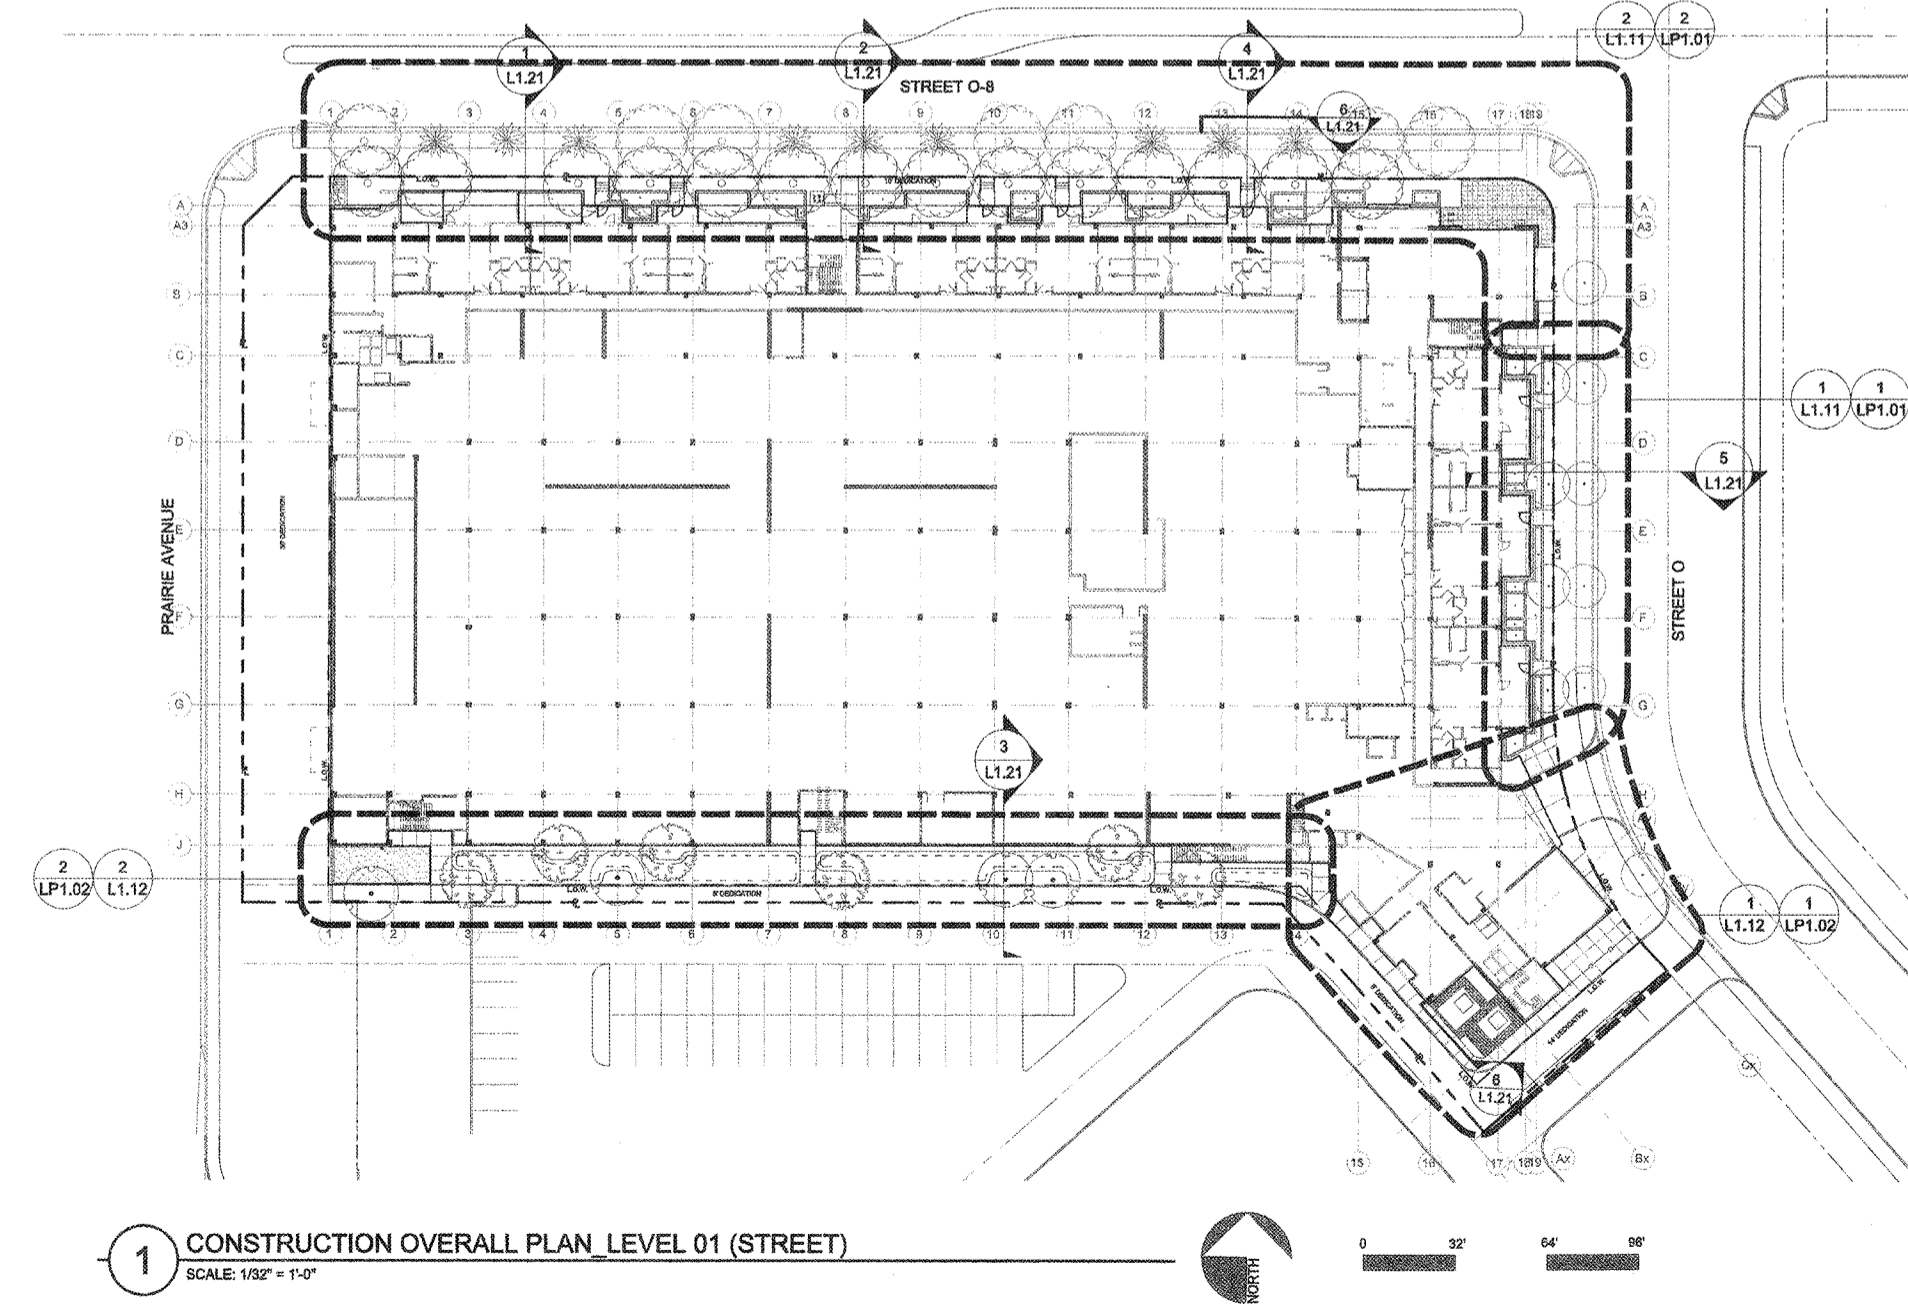

1 CONSTRUCTION OVERALL PLAN LEVEL 01 (STREET)
SCALE: 1/32" = 1'-0"

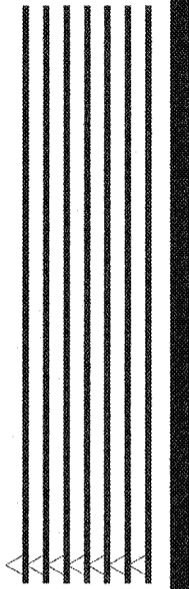

HOLLYWOOD PARK RESIDENTIAL - MU-10
INGLEWOOD, CALIFORNIA
HOLLYWOOD PARK RETAIL AND
COMMERCIAL INVESTORS, LLC

CONSTRUCTION OVERALL PLAN
NOT FOR CONSTRUCTION

THIS SET OF CONSTRUCTION DOCUMENTS HAS BEEN PREPARED FOR THE CONSTRUCTION OF AN APARTMENT PROJECT.

L1.01
2017-08-01
28 CADD
PLOT PLAN
RESUBMITTAL
06-21-2018
WILSONMEANY

