

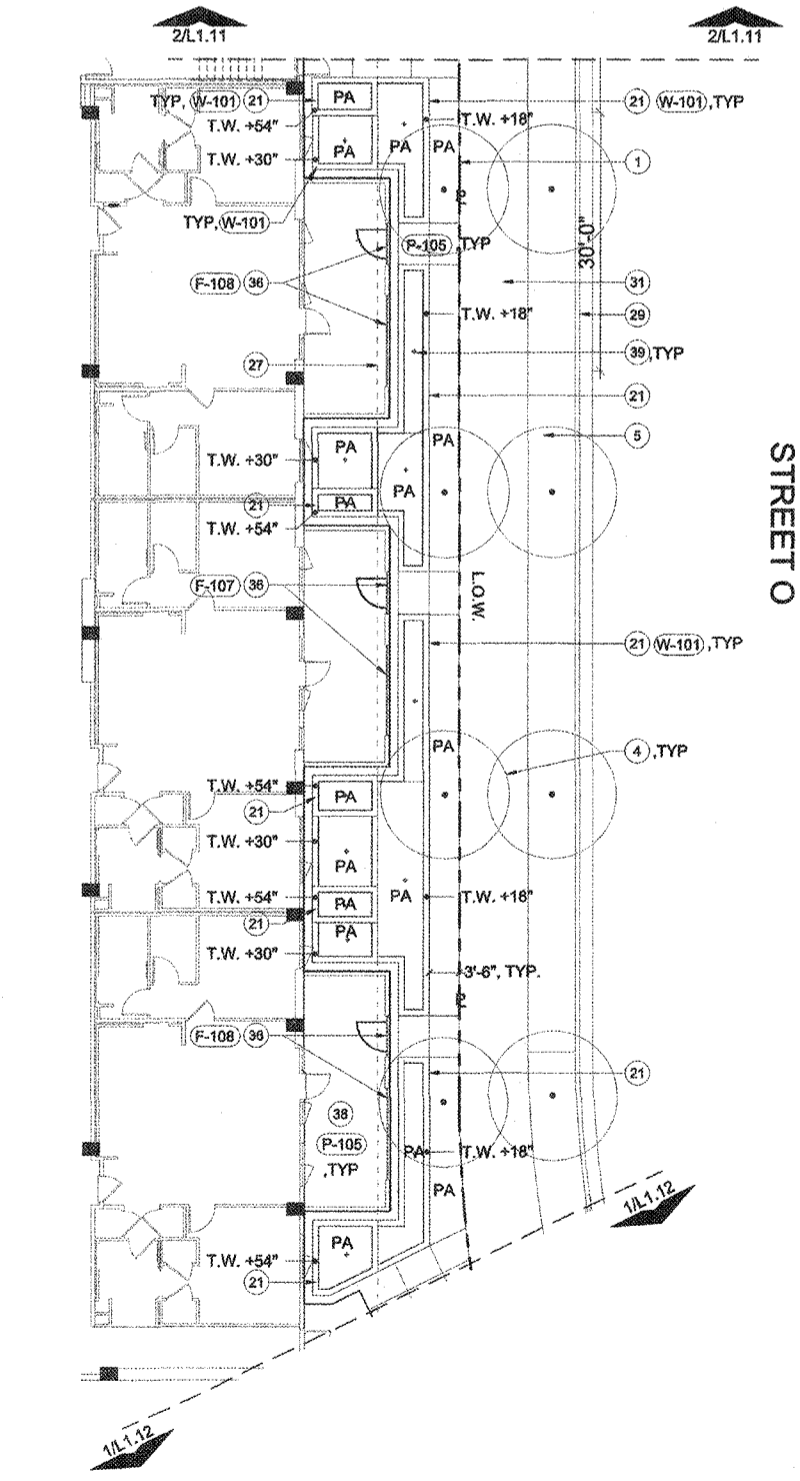


2 LANDSCAPE CONSTRUCTION ENLARGEMENT PLAN LEVEL 01 (STREET)
SCALE: 3/32" = 1'-0"

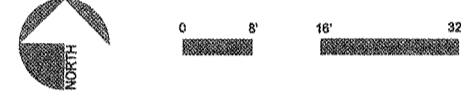

1 LANDSCAPE CONSTRUCTION ENLARGEMENT PLAN LEVEL 01 (STREET)
SCALE: 3/32" = 1'-0"

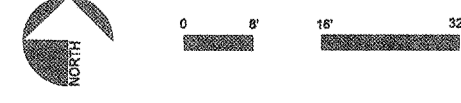

PAVING SCHEDULE

SYMBOL	ITEM / DESCRIPTION	HATCH
(P-101)	PRECAST PAVER	[Hatch Pattern]
(P-102)	PRECAST PAVER	[Hatch Pattern]
(P-103)	WOOD CHIP MULCH	[Hatch Pattern]
(P-104)	ROCK MULCH	[Hatch Pattern]
(P-105)	NATURAL GREY CONC.	[Hatch Pattern]
(P-106)	PRECAST PAVER	[Hatch Pattern]
(P-107)	IPE DECK	[Hatch Pattern]
(P-108)	PRE-CAST CONCRETE PAVER	[Hatch Pattern]
(P-109)	PRECAST CONCRETE MODULAR COPING	[Hatch Pattern]
(P-110)	CONCRETE PAVER	[Hatch Pattern]
(P-111)	PEDESTAL PORCELAIN PAVER	[Hatch Pattern]

SITE FURNITURE SCHEDULE

SYMBOL	ITEM / DESCRIPTION	NOTE
(S-101)	OUTDOOR LOUNGE SEATING	
(S-102)	BIKE RACKS	
(S-103)	LITTER RECEPTACLE	
(S-104)	CHAISE LOUNGE	
(S-105)	SIDE TABLE	
(S-106)	COCKTAIL TABLE	
(S-107)	10' X 10' ATRI CABANA	
(S-108)	PEDESTAL TABLE W/ CHAIRS	
(S-109)	DINING TABLE W/ CHAIRS	
(S-110)	CANTILEVER IPE BENCH	
(S-111)	20" (W) X 20" (L) X 43" (H) PLANTING POT	
(S-112)	24" (W) X 24" (L) X 32" (H) PLANTING POT	
(S-113)	24" (D) X 17" (B) X 30" (H) PLANTING POT	
(S-114)	48" (W) X 24" (L) X 30" (H) PLANTING POT	
(S-115)	24" (D) X 12" (B) X 30" (H) PLANTING POT	
(S-116)	OUTDOOR SOFA	
(S-117)	LOUNGE CHAIR	
(S-118)	CANTILEVER UMBRELLA	
(S-119)	10" (D) X 8" (B) X 15.5" (H) PLANTING POT	
(S-120)	36" (D) X 16.5" (B) X 34" (H) PLANTING POT	
(S-121)	78" (L) X 24" (W) X 24" (H) PLANTING POT	

WALL/FENCE SCHEDULE

SYMBOL	ITEM/DESCRIPTION	HATCH
(W-101)	CMU RAISED PLANTER WALL	[Hatch Pattern]
(W-102)	CMU FREESTANDING WALL	[Hatch Pattern]
(W-103)	REFLECTION POOL GRANITE TILE	[Hatch Pattern]
(W-104)	GLASS TILE	[Hatch Pattern]
(F-101)	60"R GLASS POOL FENCE WITH ANE ALUMINUM WINDSCREEN SYSTEM	[Hatch Pattern]
(F-102)	5' H CUSTOMIZED AWS DELIUXE POOL GATE WITH PANIC BAR	[Hatch Pattern]
(F-103)	CUSTOMIZED WROUGHT IRON STEEL HANDRAIL AT STAIRS	[Hatch Pattern]
(F-104)	36"R CUSTOMIZED WROUGHT IRON FENCE	[Hatch Pattern]
(F-105)	42"R CUSTOMIZED DECORATIVE PERIMETER FENCE	[Hatch Pattern]
(F-106)	57R FREE STANDING GREEN SCREEN PANEL	[Hatch Pattern]
(F-107)	42"R PRIVATE PATIO WROUGHT IRON GATE (OPTION A)	[Hatch Pattern]
(F-108)	42"R PRIVATE PATIO WROUGHT IRON GATE (OPTION B)	[Hatch Pattern]

AMENITIES SCHEDULE

SYMBOL	ITEM/DESCRIPTION	HATCH
(A-101)	BBQ	[Hatch Pattern]
(A-102)	GAS FIREPLACE	[Hatch Pattern]
(A-103)	CUSTOM WOOD SHADE STRUCTURE	[Hatch Pattern]
(A-104)	STAINLESS STEEL SINK	[Hatch Pattern]
(A-105)	FREE STANDING SHADE STRUCTURE WITH RETRACTABLE CANOPY	[Hatch Pattern]

CONSTRUCTION LEGEND

- PROPERTY LINE
- SWIMMING POOL, SEE SEPARATE PERMIT
- SPA, SEE SEPARATE PERMIT
- PROPOSED TREE, SEE L3.00
- PARKWAY, SEE SEPARATE PACKAGE
- WATER FEATURE, SEE L1.00
- 5' H FREESTANDING WATER FEATURE WALL, SEE L1.00
- WOODEN DECK, SEE L1.00
- BBQ WITH COUNTERTOP, SEE L1.00
- FIRE PLACE, SEE SEE L1.00
- PLANTING POT, SEE L1.00
- PRIVATE PATIO, SEE ARCH DWGS
- IPE BENCH, SEE 6L1.31
- CUSTOMIZED WROUGHT IRON HANDRAIL, SEE 5L1.31
- DOG PARK
- SHADE STRUCTURE, SEE ARCH DWGS
- RECESSED PLANTER
- POOL VAULT BELOW, SEE ARCH DWGS
- POOL HANDRAIL, SEE L3L1.32
- ADA LIFT, SEE ARCH DWGS
- LID PLANTER, SEE L4L1.31
- TOP OF SLOPE / BIO-RETENTION AREA, SEE CIVIL DWGS
- TRANSFORMER, SEE ELECTRICAL DWGS
- VINES ON BUILDING FACADE, SEE L3.00
- COLUMN, SEE ARCH DWGS
- BUILDING LINE ABOVE, SEE ARCH DWGS
- BUILDING LINE BELOW, SEE ARCH DWGS
- PARAPET, SEE ARCH DWGS
- CONCRETE CURB, SEE CIVIL DWGS
- DRIVEWAY, SEE CIVIL DWGS
- PUBLIC SIDEWALK, SEE SEPARATE PACKAGE
- BACKFLOW PREVENTER, SEE CIVIL DWGS
- GREEN SCREEN, SEE L1.00
- C.I.P. CONCRETE STEPS, SEE 6L1.31
- CMU PRIVATE PATIO WALL
- 42"R WROUGHT IRON GATE, SEE 5L1.32 AND 6L1.32
- LIMIT OF WORK LINE PER CIVIL DWGS
- PORTICO, SEE ARCH DWGS
- PLANTER DRAIN, SEE PLUMBING ENGINEER DWGS
- UNIT DIVIDER WALL, SEE ARCH DWGS
- STAINLESS STEEL SINK
- TOP OF SLOPE, SEE CIVIL DWGS
- PLANTER POTS ENCLOSURE, SEE 9L1.22
- FIRE DEPARTMENT CONNECT, SEE CIVIL DWGS
- HOSE BIB, SEE PLUMBING ENGINEER DWGS
- ARCHITECTURAL SCREEN, SEE ARCH DWGS
- 30" HT FENCE, SEE 12L1.32
- COUNTERTOP

City of Inglewood - Planning Division
Preliminary Review Only
"PLEASE RETURN THIS SET AND REVISED SET FOR NEXT REVIEW"

REVIEW #	DATE	PLANNER
No. 1		
No. 2		
No. 3		

Address/APN:
Zoning/Overlay:
Other info:

Please note that this plan has been reviewed based on the information provided by you, the applicant. A more in-depth review may result in a need for additional information or changes to your plan. This stamp acknowledges that we have reviewed your plan and we find that it requires additional information for corrections. These plans have "NOI" been approved by the Planning Division and will require further review. See Specific Comments on plans (if any).

HOLLYWOOD PARK RESIDENTIAL - MU-10
INGLEWOOD, CALIFORNIA
HOLLYWOOD PARK RETAIL AND
COMMERCIAL INVESTORS, LLC

CONSTRUCTION ENLARGEMENT
PLAN LEVEL 1 (STREET)
NOT FOR CONSTRUCTION

