

PAVING SCHEDULE

SYMBOL	ITEM / DESCRIPTION	HATCH
(P-101)	PRECAST PAVER	[Hatch]
(P-102)	PRECAST PAVER	[Hatch]
(P-103)	WOOD CHIP MULCH	[Hatch]
(P-104)	ROCK MULCH	[Hatch]
(P-105)	NATURAL GREY CONC.	[Hatch]
(P-106)	PRECAST PAVER	[Hatch]
(P-107)	IPE DECK	[Hatch]
(P-108)	PRE-CAST CONCRETE PAVER	[Hatch]
(P-109)	PRECAST CONCRETE MODULAR COPING	[Hatch]
(P-110)	CONCRETE PAVER	[Hatch]
(P-111)	PEDESTAL PORCELAIN PAVER	[Hatch]

SITE FURNITURE SCHEDULE


SYMBOL	ITEM / DESCRIPTION	NOTE
(S-101)	OUTDOOR LOUNGE SEATING	
(S-102)	BIKE RACKS	
(S-103)	LITTER RECEPTACLE	
(S-104)	CHAISE LOUNGE	
(S-105)	SIDE TABLE	
(S-106)	COCKTAIL TABLE	
(S-107)	10' X 10' ABRU CABANA	
(S-108)	PEDESTAL TABLE W/ CHAIRS	
(S-109)	DINING TABLE W/ CHAIRS	
(S-110)	CANTILEVER IPE BENCH	
(S-111)	20" (W) X 20" (L) X 43" (H) PLANTING POT	
(S-112)	24" (W) X 24" (L) X 32" (H) PLANTING POT	
(S-113)	24" (D) X 17" (B) X 32" (H) PLANTING POT	
(S-114)	48" (W) X 24" (L) X 30" (H) PLANTING POT	
(S-115)	24" (D) X 12" (B) X 30" (H) PLANTING POT	
(S-116)	OUTDOOR SOFA	
(S-117)	LOUNGE CHAIR	
(S-118)	CANTILEVER UMBRELLA	
(S-119)	18" (D) X 8" (B) X 15.5" (H) PLANTING POT	
(S-120)	36" (D) X 18.5" (B) X 34" (H) PLANTING POT	
(S-121)	78" (L) X 24" (W) X 24" (H) PLANTING POT	

WALL/FENCE SCHEDULE


SYMBOL	ITEM/DESCRIPTION	HATCH
(W-101)	CMU RAISED PLANTER WALL	[Hatch]
(W-102)	CMU FREESTANDING WALL	[Hatch]
(W-103)	REFLECTION POOL GRANITE TILE	[Hatch]
(W-104)	GLASS TILE	[Hatch]
(F-101)	8" H GLASS POOL FENCE WITH AHS ALUMINUM W/ WINDSCREEN SYSTEM	[Hatch]
(F-102)	8" H CUSTOMIZED AHS DELUXE POOL GATE WITH PANIC BAR	[Hatch]
(F-103)	CUSTOMIZED WROUGHT IRON STEEL HANDRAIL AT STAIRS	[Hatch]
(F-104)	36" H CUSTOMIZED WROUGHT IRON FENCE	[Hatch]
(F-105)	42" H CUSTOMIZED DECORATIVE PERIMETER FENCE	[Hatch]
(F-106)	8" H FREE STANDING GREEN SCREEN PANEL	[Hatch]
(F-107)	42" H PRIVATE PATIO WROUGHT IRON GATE (OPTION A)	[Hatch]
(F-108)	42" H PRIVATE PATIO WROUGHT IRON GATE (OPTION B)	[Hatch]

AMENITIES SCHEDULE

SYMBOL	ITEM/DESCRIPTION	HATCH
(A-101)	BBQ	[Hatch]
(A-102)	BBQ COUNTERTOP	[Hatch]
(A-103)	GAS FIREPLACE	[Hatch]
(A-104)	CUSTOM WOOD SHADE STRUCTURE	[Hatch]
(A-105)	STAINLESS STEEL SINK	[Hatch]
(A-106)	FREE STANDING SHADE STRUCTURE WITH RETRACTABLE CANOPY	[Hatch]

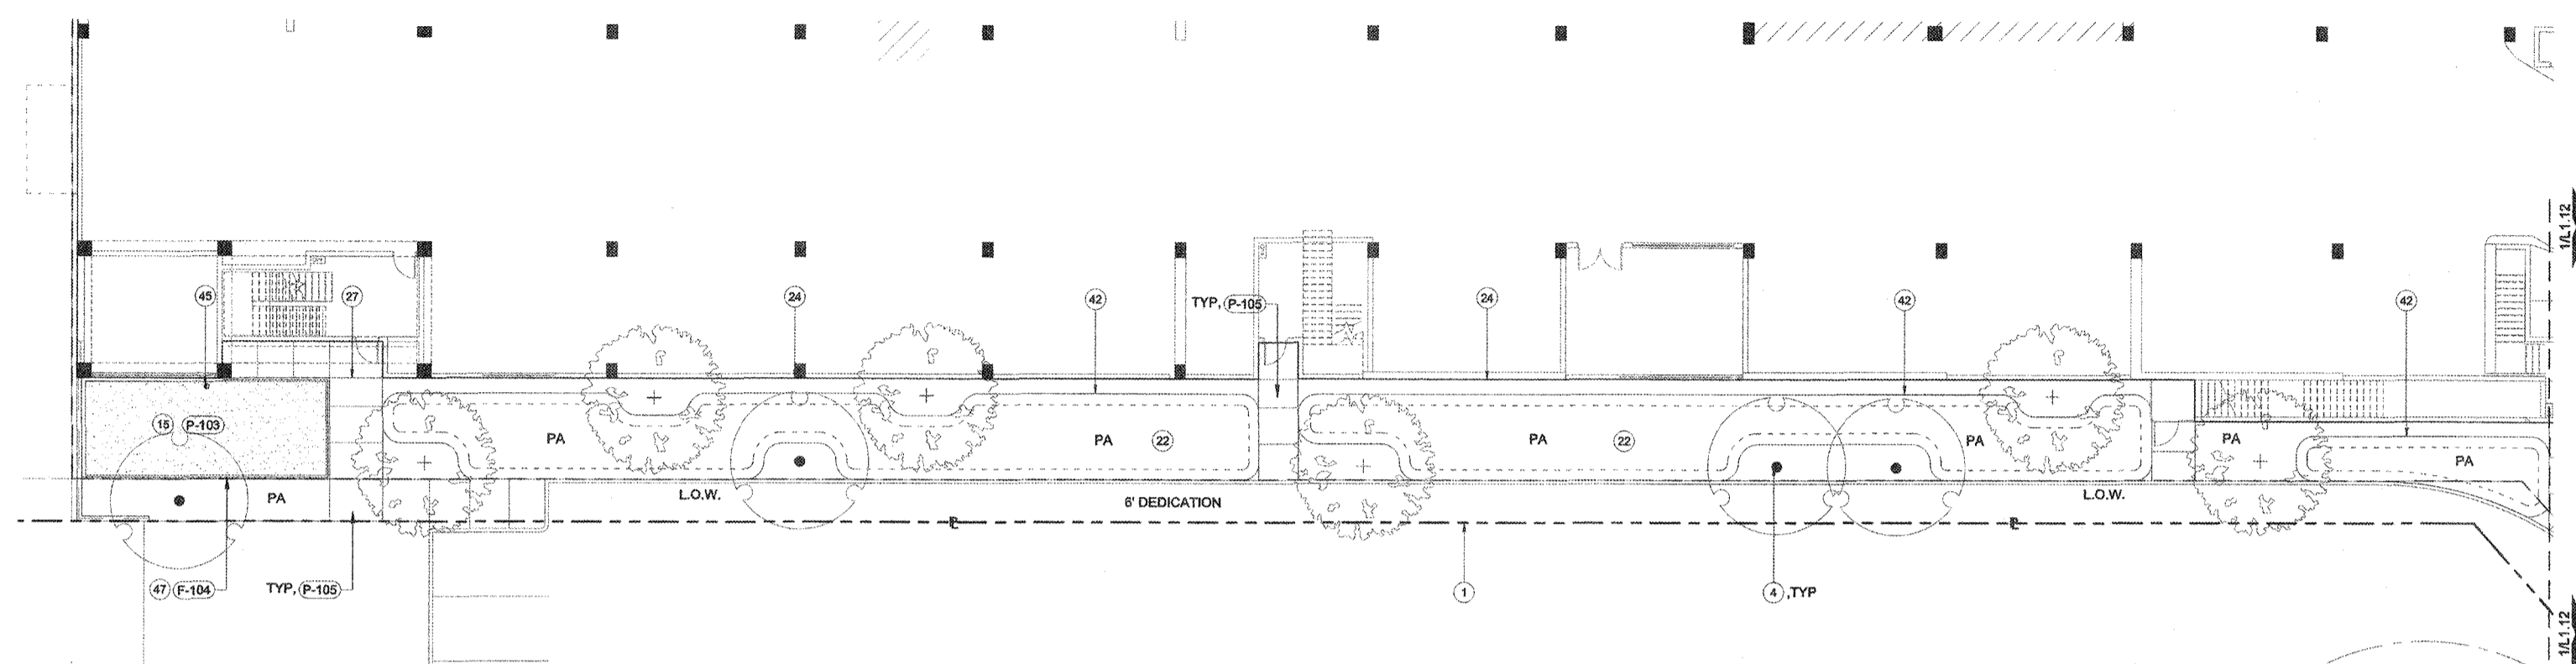


2 LANDSCAPE CONSTRUCTION ENLARGEMENT PLAN _ LEVEL 01 (STREET)
SCALE: 3/32" = 1'-0"

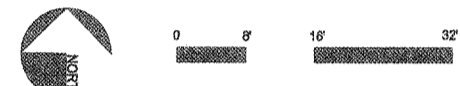

CONSTRUCTION LEGEND

- PROPERTY LINE
- SWIMMING POOL, SEE SEPARATE PERMIT
- SPA, SEE SEPARATE PERMIT
- PROPOSED TREE, SEE L3.00
- PARKWAY, SEE SEPARATE PACKAGE
- WATER FEATURE, SEE L1.00
- 8' H FREESTANDING WATER FEATURE WALL, SEE L1.00
- WOODEN DECK, SEE L1.00
- BBQ WITH COUNTERTOP, SEE L1.00
- FIRE PLACE, SEE L1.00
- PLANTING POT, SEE L1.00
- IPE BENCH, SEE 6/L1.31
- CUSTOMIZED WROUGHT IRON HANDRAIL, SEE 5/L1.31
- DOG PARK
- SHADE STRUCTURE, SEE ARCH DWGS
- RECESSED PLANTER
- POOL VAULT BELOW, SEE ARCH DWGS
- POOL HANDRAIL, SEE L3/L1.32
- ADA LIFT, SEE ARCH DWGS
- LID PLANTER, SEE L4/L1.31
- TOP OF SLOPE / BIO-RETENTION AREA, SEE CIVIL DWGS
- TRANSFORMER, SEE ELECTRICAL DWGS
- VINES ON BUILDING FACADE, SEE L3.00
- COLUMN, SEE ARCH DWGS
- BUILDING LINE ABOVE, SEE ARCH DWGS
- BUILDING LINE BELOW, SEE ARCH DWGS
- PANAPET, SEE ARCH DWGS
- CONCRETE CURB, SEE CIVIL DWGS
- DRIVEWAY, SEE CIVIL DWGS
- PUBLIC SIDEWALK, SEE SEPARATE PACKAGE
- BACKFLOW PREVENTER, SEE CIVIL DWGS
- GREEN SCREEN, SEE L1.00
- C.I.P. CONCRETE STEPS, SEE 5/L1.31
- CMU PRIVATE PATIO WALL
- 42" H WROUGHT IRON GATE, SEE 5/L1.32 AND 6/L1.32
- LIMIT OF WORK LINE PER CIVIL DWGS
- PORTICO, SEE ARCH DWGS
- PLANTER DRAIN, SEE PLUMBING ENGINEER DWGS
- UNIT DIVIDER WALL, SEE ARCH DWGS
- STAINLESS STEEL SINK
- TOP OF SLOPE, SEE CIVIL DWGS
- PLANTER POTS ENCLOSURE, SEE 9/L1.22
- FIRE DEPARTMENT CONNECT, SEE CIVIL DWGS
- HOSE BIB, SEE PLUMBING ENGINEER DWGS
- ARCHITECTURAL SCREEN, SEE ARCH DWGS
- 30' HT FENCE, SEE 12/L1.32
- COUNTERTOP

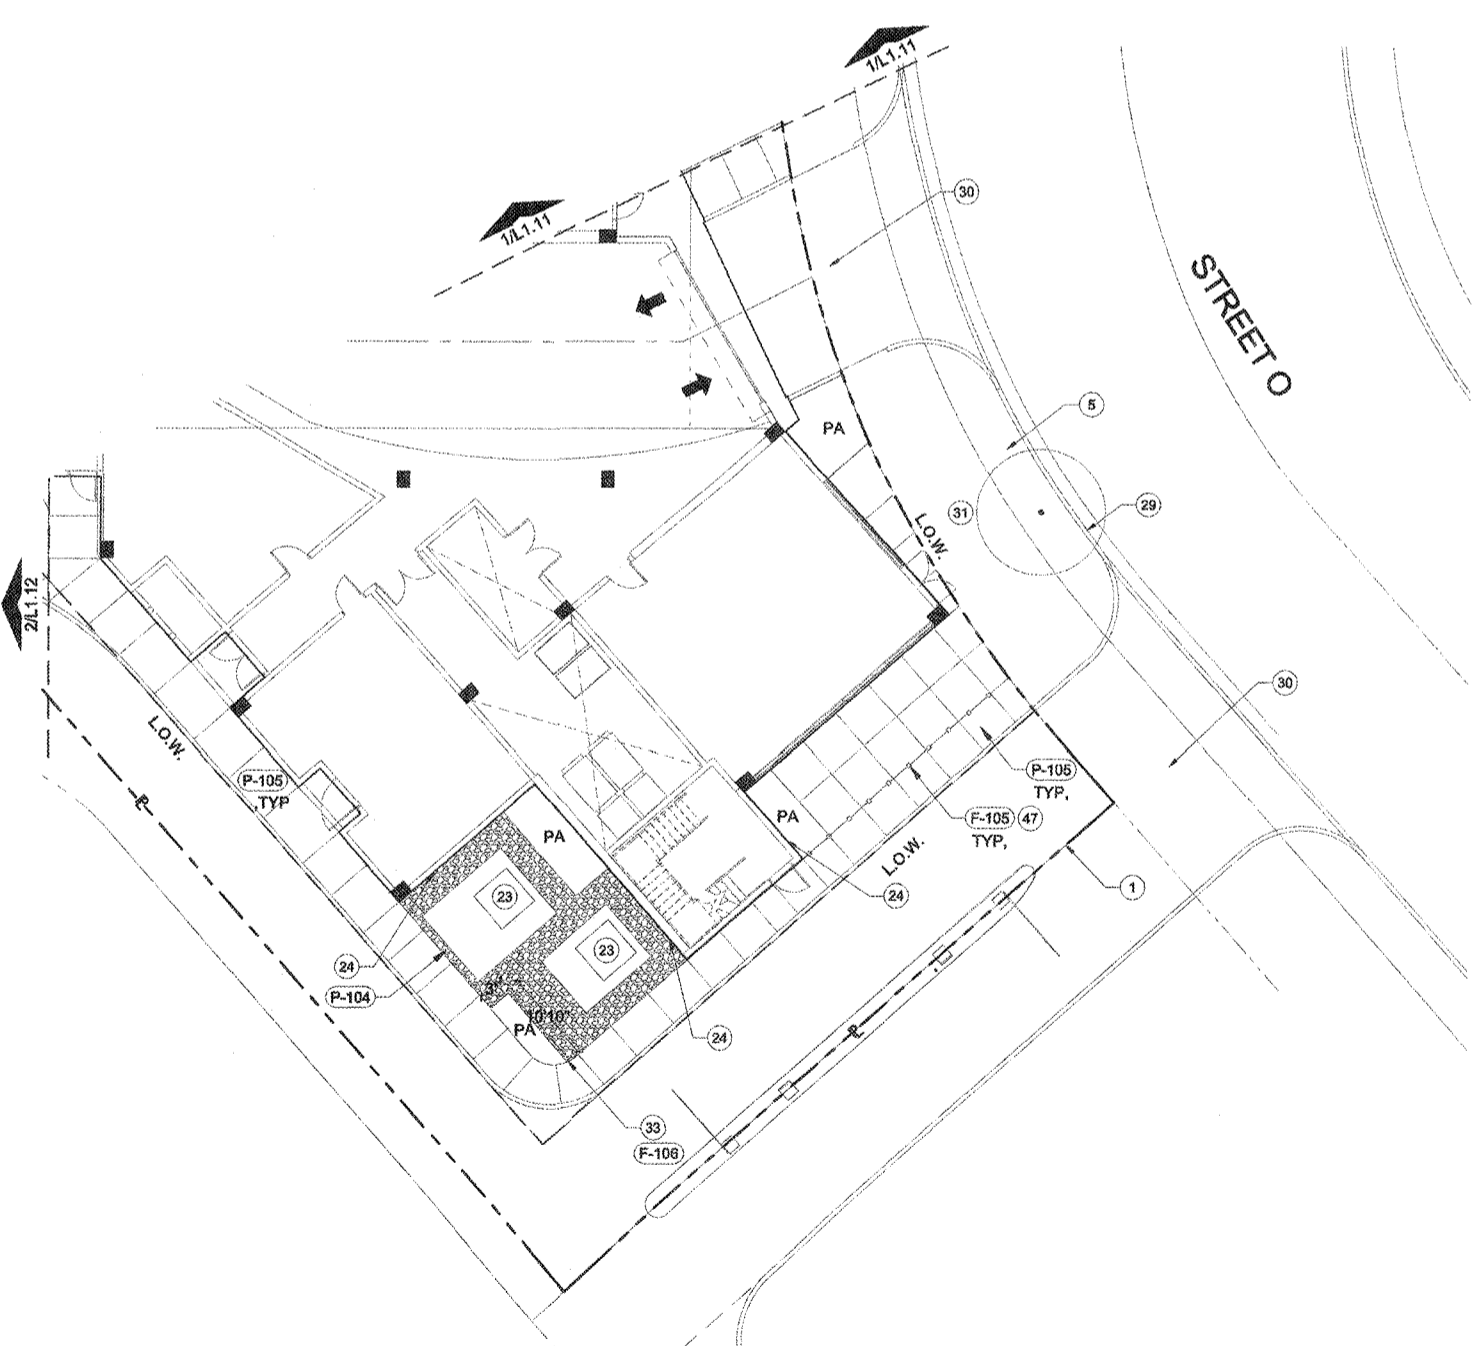

1 LANDSCAPE CONSTRUCTION ENLARGEMENT PLAN _ LEVEL 01 (STREET)
SCALE: 3/32" = 1'-0"

