
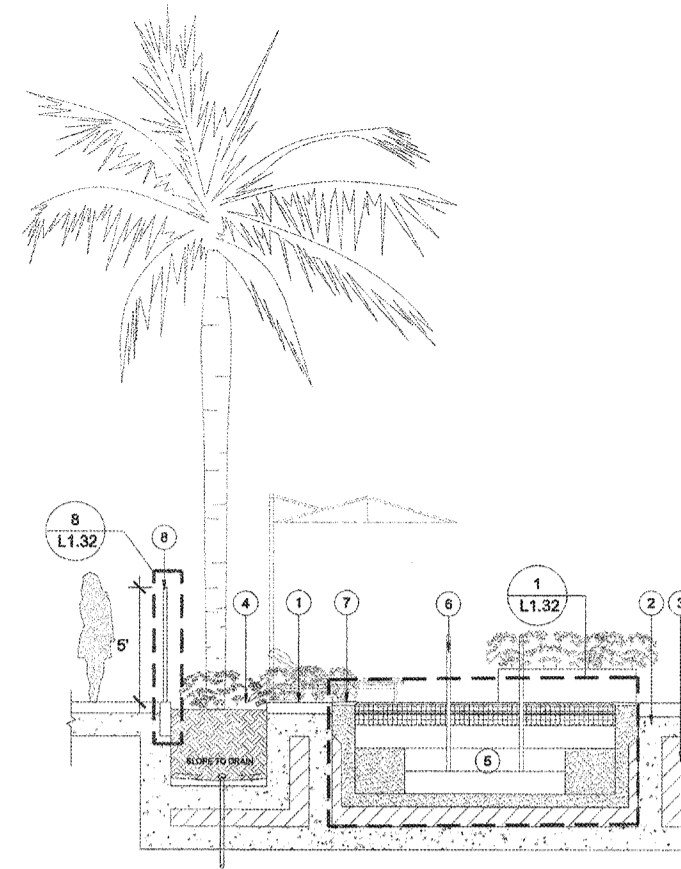



1. FS/GRADING, SEE CIVIL DWGS
2. LANDSCAPE PLANTING, SEE 1/LP3.01
3. WATER FEATURE, SEE XL1.32
4. PRIVATE PATIO, SEE ARCH DWGS
5. PLANTER WALL, SEE 2/L1.31

1. CONCRETE PAVER, SEE 11/L1.31
2. STRUCTURAL SLAB, SEE STRUCTURAL DWGS
3. STRUCTURAL FOAM, SEE STRUCTURAL DWGS
4. RECESSED PLANTER
5. SPA, SEPARATE PACKAGE
6. POOL HANDRAIL, SEE 3/L1.32
7. COPING, SEE 2/L1.32
8. 5' HT POOL ENCLOSURE, SEE 8/L1.32

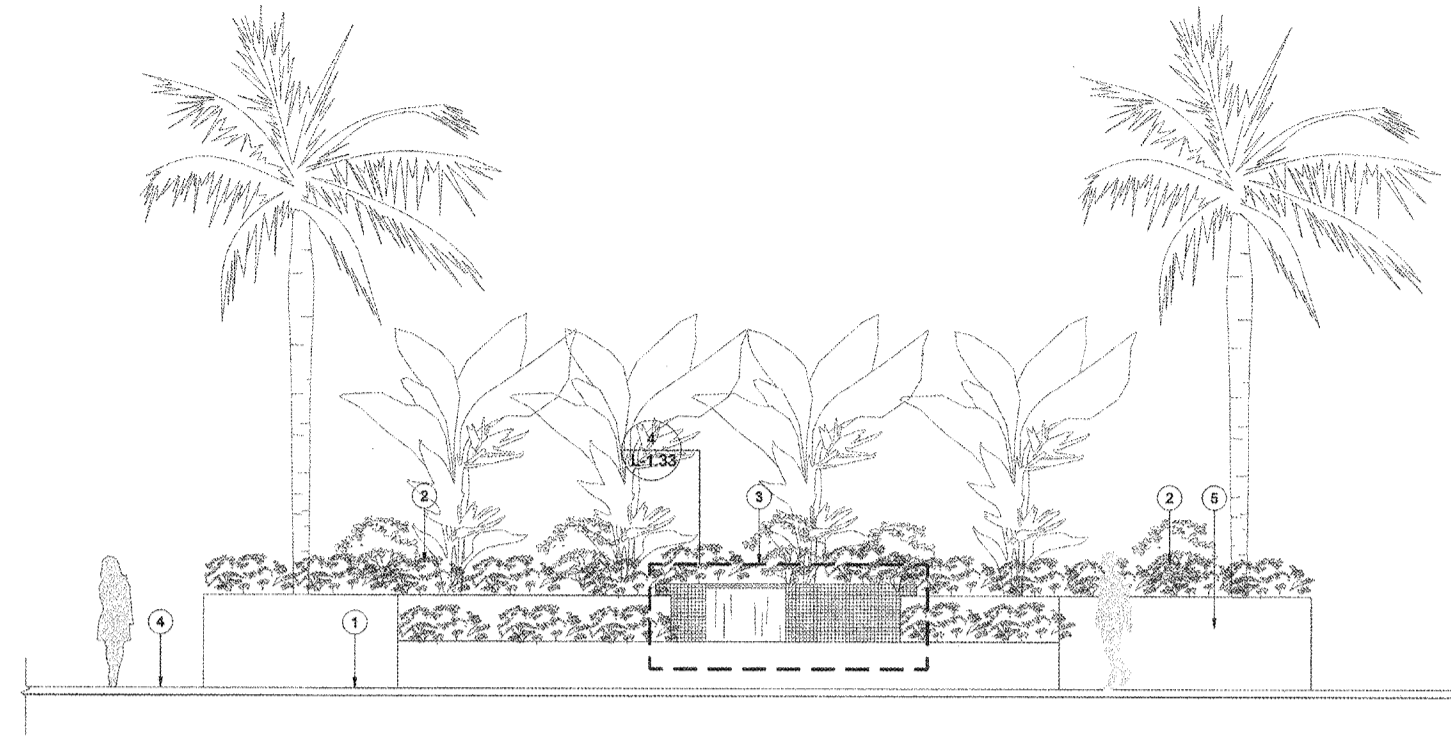


5 LANDSCAPE ELEVATION LEVEL 2  
SCALE: 1/4"=1'-0"

4 LANDSCAPE SECTION LEVEL 2  
SCALE: 1/4"=1'-0"

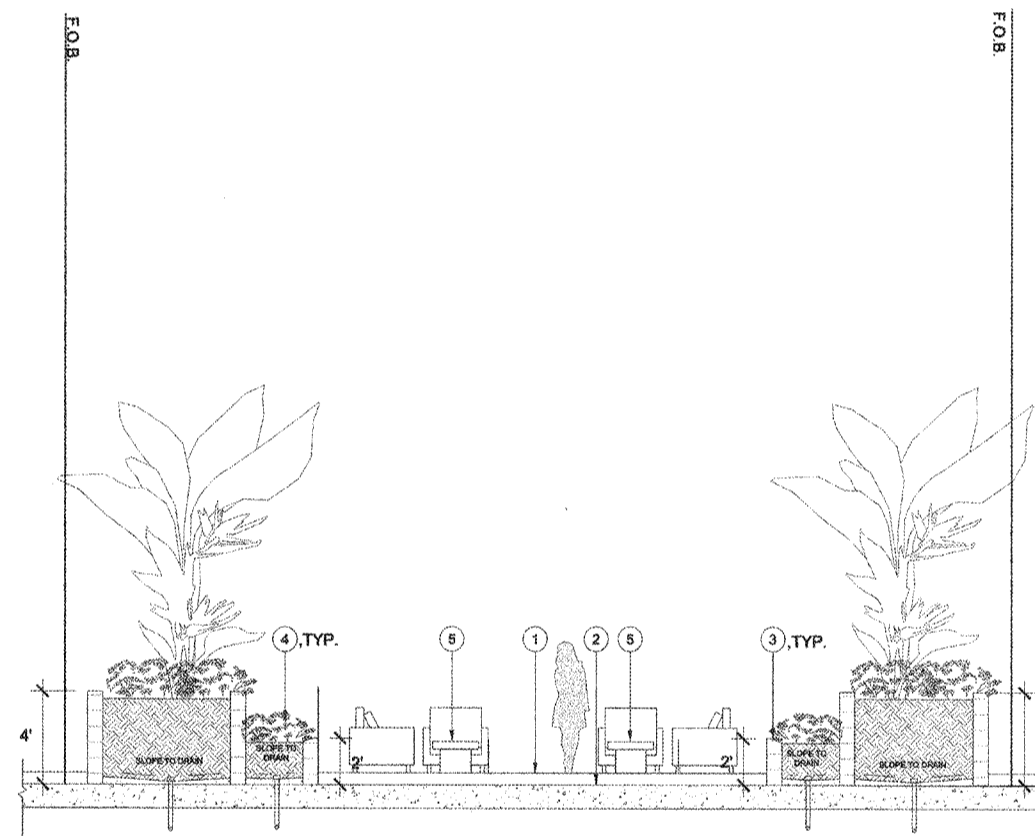


1. CONCRETE PAVER, SEE 11/L1.31
2. STRUCTURAL SLAB, SEE STRUCTURAL DWGS
3. CMU RAISED PLANTER, SEE 2/L1.31
4. LANDSCAPE PLANTING, SEE L3.00
5. LOUNGE FURNITURE, SEE L1.00

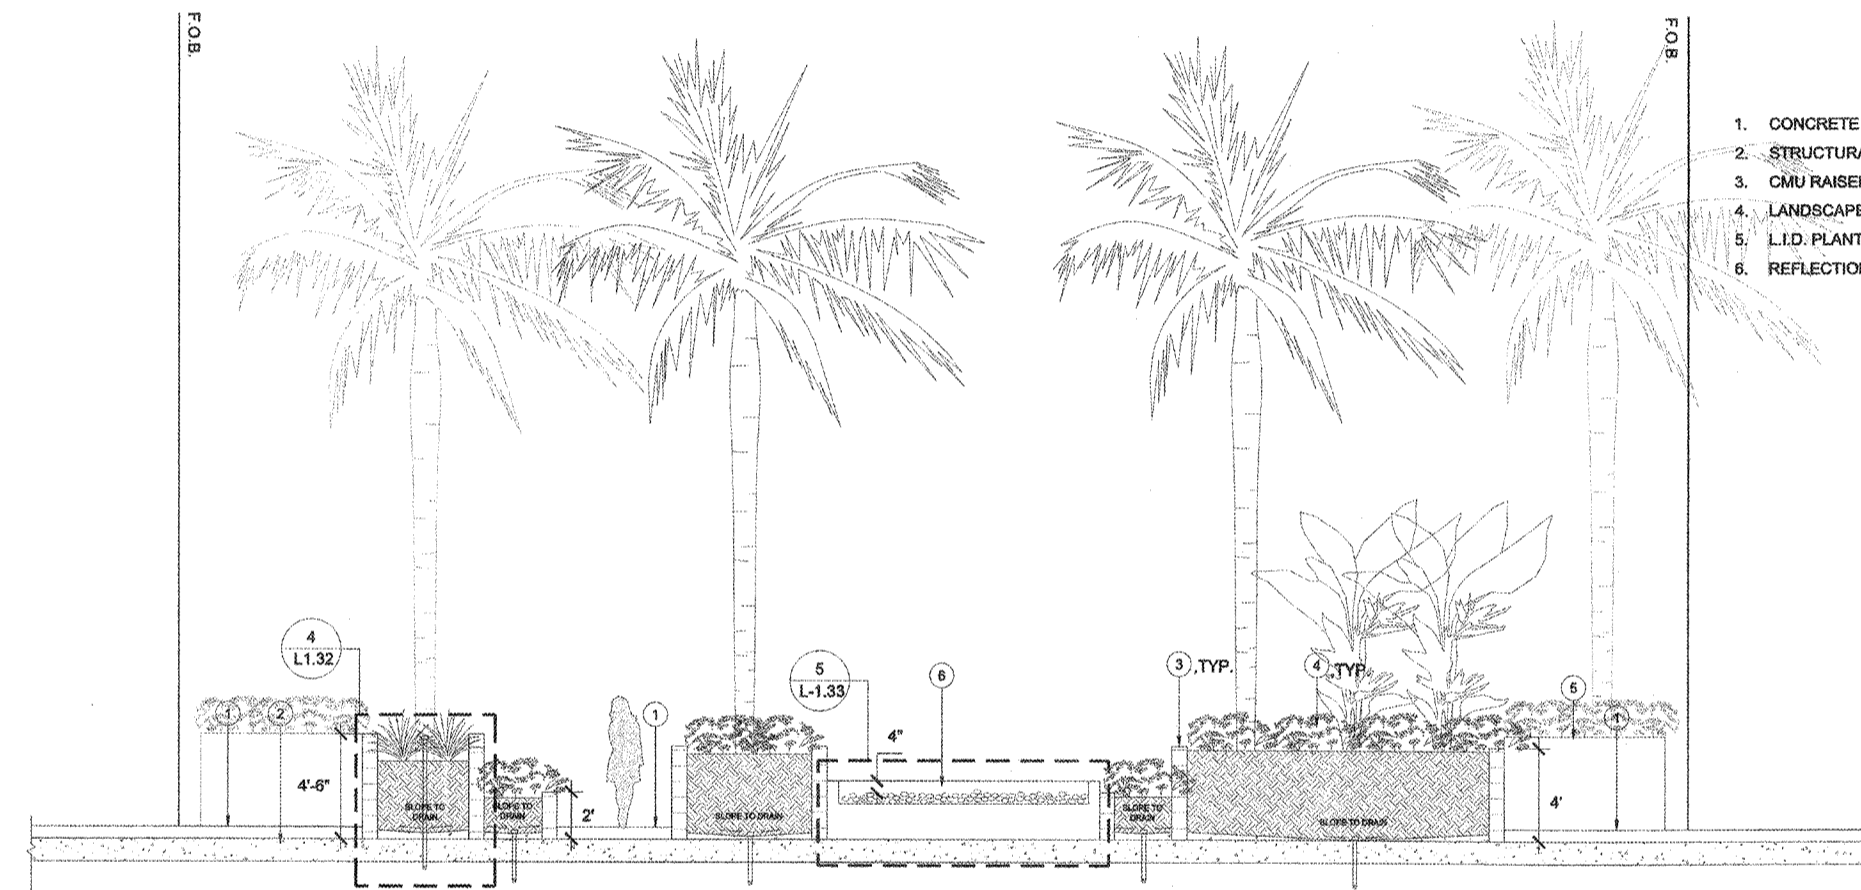

1. CONCRETE PAVER, SEE 11/L1.31
2. STRUCTURAL SLAB, SEE STRUCTURAL DWGS
3. CMU RAISED PLANTER, SEE 2/L1.31
4. LANDSCAPE PLANTING, SEE L3.00
5. L.I.D. PLANTER, SEE 4/L1.31
6. REFLECTION POND, SEE XL1.33

3 LANDSCAPE SECTION LEVEL 2  
SCALE: 1/4"=1'-0"

2 LANDSCAPE SECTION LEVEL 2  
SCALE: 1/4"=1'-0"

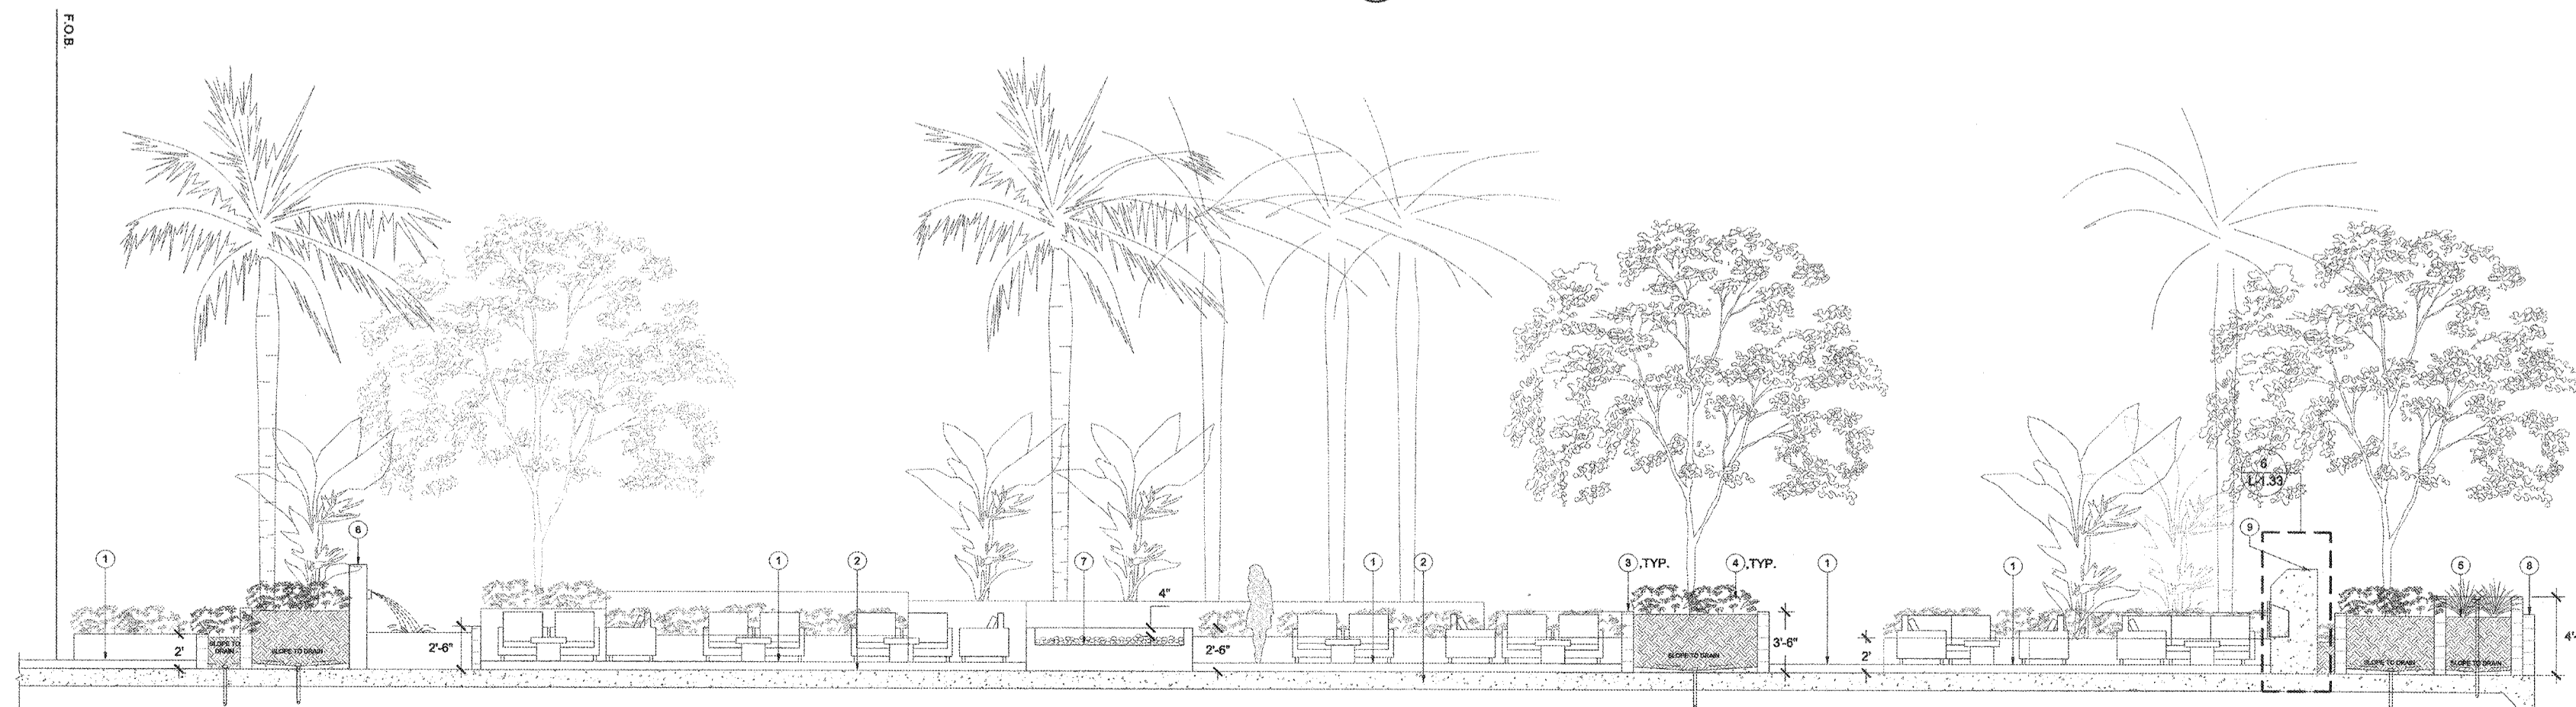

1. CONCRETE PAVER, SEE 11/L1.31
2. STRUCTURAL SLAB, SEE STRUCTURAL DWGS
3. CMU RAISED PLANTER, SEE 2/L1.31
4. LANDSCAPE PLANTING, SEE L3.00
5. L.I.D. PLANTER, SEE 4/L1.31
6. FREE STANDING WATER FEATURE
7. CASCADING / REFLECTION POND
8. PARAPET, SEE ARCH DWGS
9. FIRE PLACE, SEE XL1.33

1 LANDSCAPE SECTION LEVEL 2  
SCALE: 1/4"=1'-0"

HOLLYWOOD PARK RESIDENTIAL - MU-10  
INGLEWOOD, CALIFORNIA  
HOLLYWOOD PARK RETAIL AND  
COMMERCIAL INVESTORS, LLC

CONSTRUCTION SECTION  
& ELEVATION  
NOT FOR CONSTRUCTION

THIS SET OF CONSTRUCTION DOCUMENTS HAS BEEN PREPARED FOR THE CONSTRUCTION OF AN APARTMENT PROJECT.

**L1.22**  
2017-088-01

DATE: 06-21-2018  
ISSUE DATE

