




1 COURTYARD A - A  
 1/16" = 1'-0"

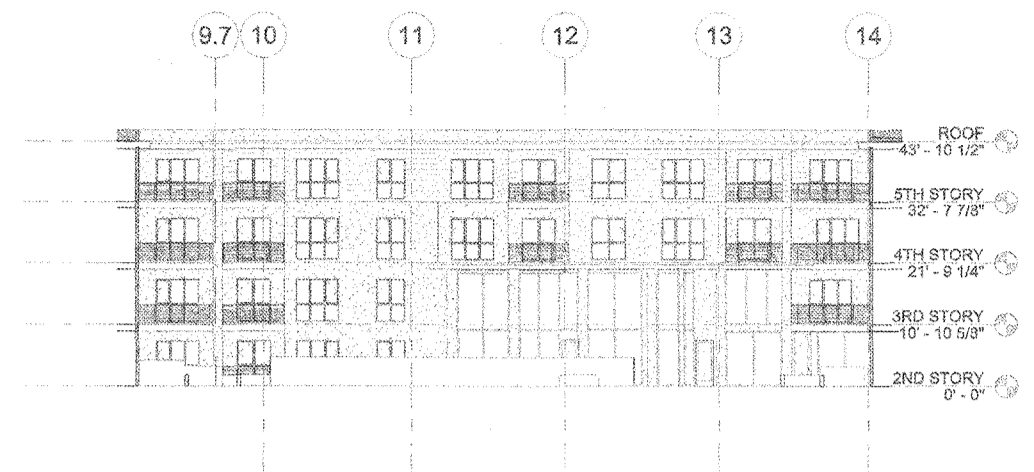


2 COURTYARD A - B  
 1/16" = 1'-0"

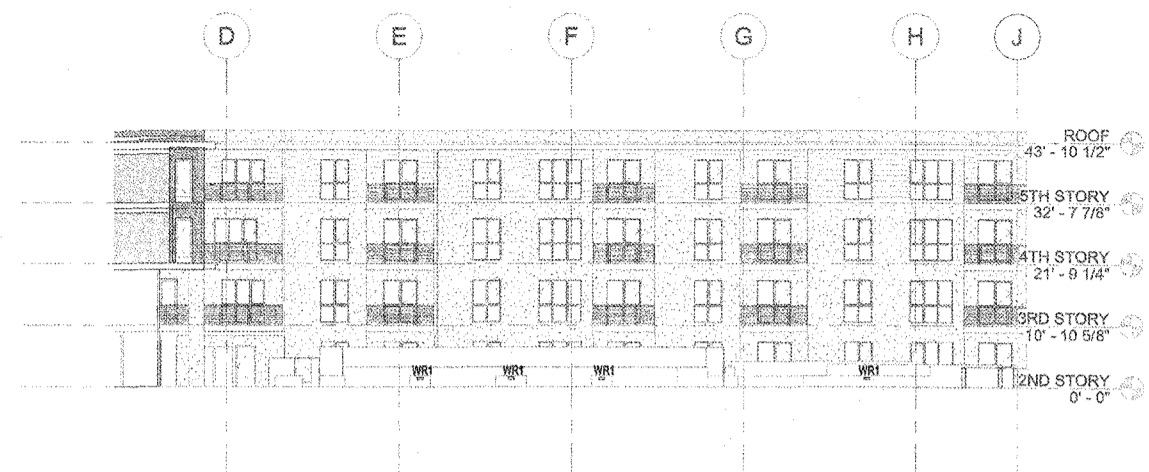

3 COURTYARD A - C  
 1/16" = 1'-0"

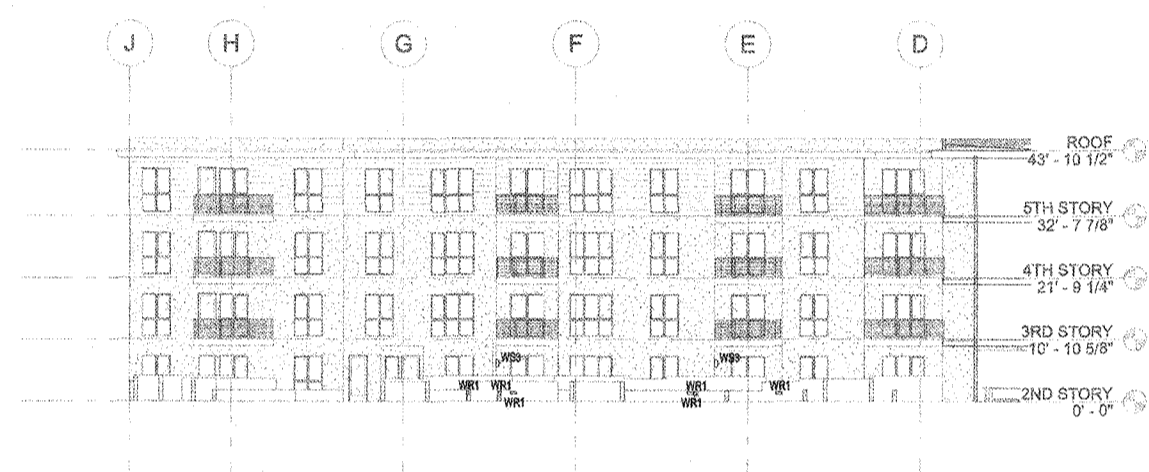

4 COURTYARD B - A  
 1/16" = 1'-0"

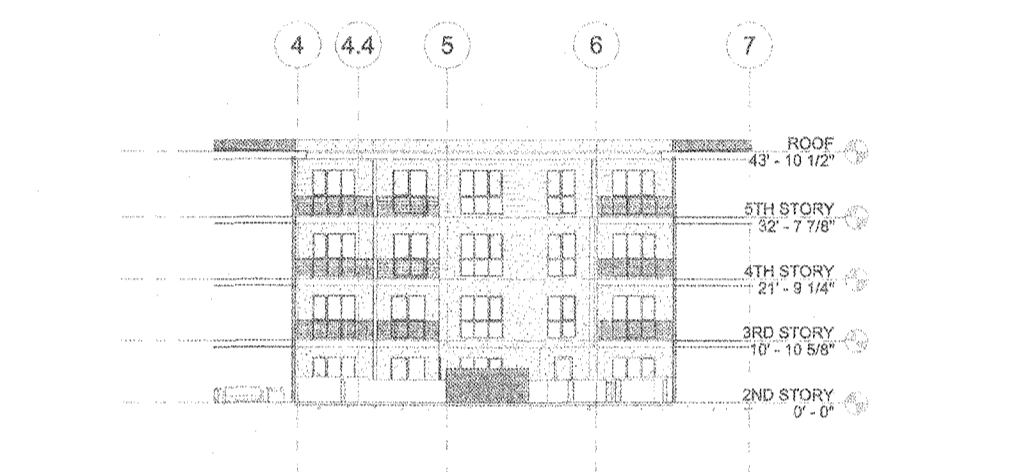

5 COURTYARD B - B  
 1/16" = 1'-0"



6 COURTYARD B - C  
 1/16" = 1'-0"

DATE	
DESCRIPTION	
BY	
CHECKED	
DATE	

**HOLLYWOOD PARK  
 RESIDENTIAL - MU-10**  
 INGLEWOOD, CALIFORNIA  
 HOLLYWOOD PARK RETAIL AND COMMERCIAL INVESTORS, LLC

**COURTYARD LIGHTING  
 ELEVATIONS**  
**NOT FOR CONSTRUCTION**

THIS SET OF CONSTRUCTION DOCUMENTS HAS BEEN PREPARED FOR THE CONSTRUCTION OF AN APARTMENT PROJECT.  
**LD2.11**  
 JOB NUMBER: 2017-083  
 SCALE: 1/16" = 1'-0"  
 SHEET: PLOT PLAN RESUBMITTAL  
 DRAWING NO: 08-21-2016  
 ISSUE DATE: