


1. F/S, SEE CIVIL DWGS
2. PLANTER WALL, SEE 2/L1.21
3. LANDSCAPE PLANTING, SEE 7/L1.21
4. GLASS POOL FENCE, SEE 9/L1.22

**6** LANDSCAPE ELEVATION


SCALE: 1/4" = 1'-0"  
0 4 8 12

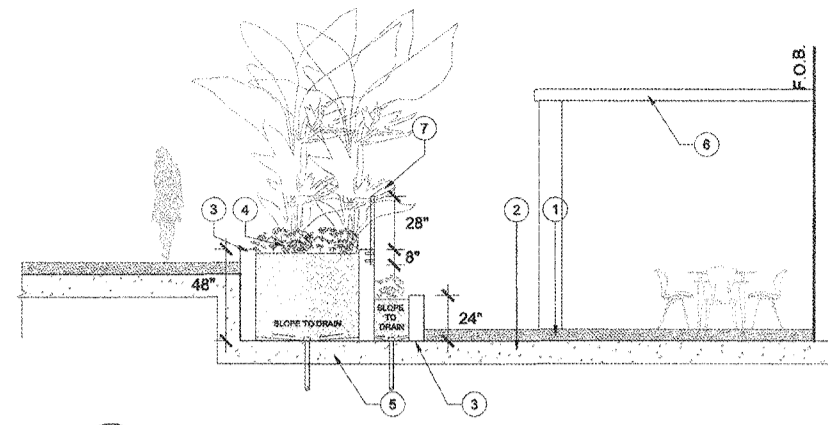

**4** LANDSCAPE SECTION

SCALE: 1/4" = 1'-0"  
0 4 8 12


1. CONCRETE PAVER, SEE 11/L1.21
2. STRUCTURAL SLAB, SEE STRUCTURE DWGS
3. CMU RAISED PLANTER WALL, 2/L1.21
4. LANDSCAPE PLANTING, SEE 8/L1.21
5. DRAINAGE, SEE PLUMBING DWGS
6. SHADE STRUCTURE, 1/L1.23
7. GLASS POOL FENCE, SEE 9/L1.22

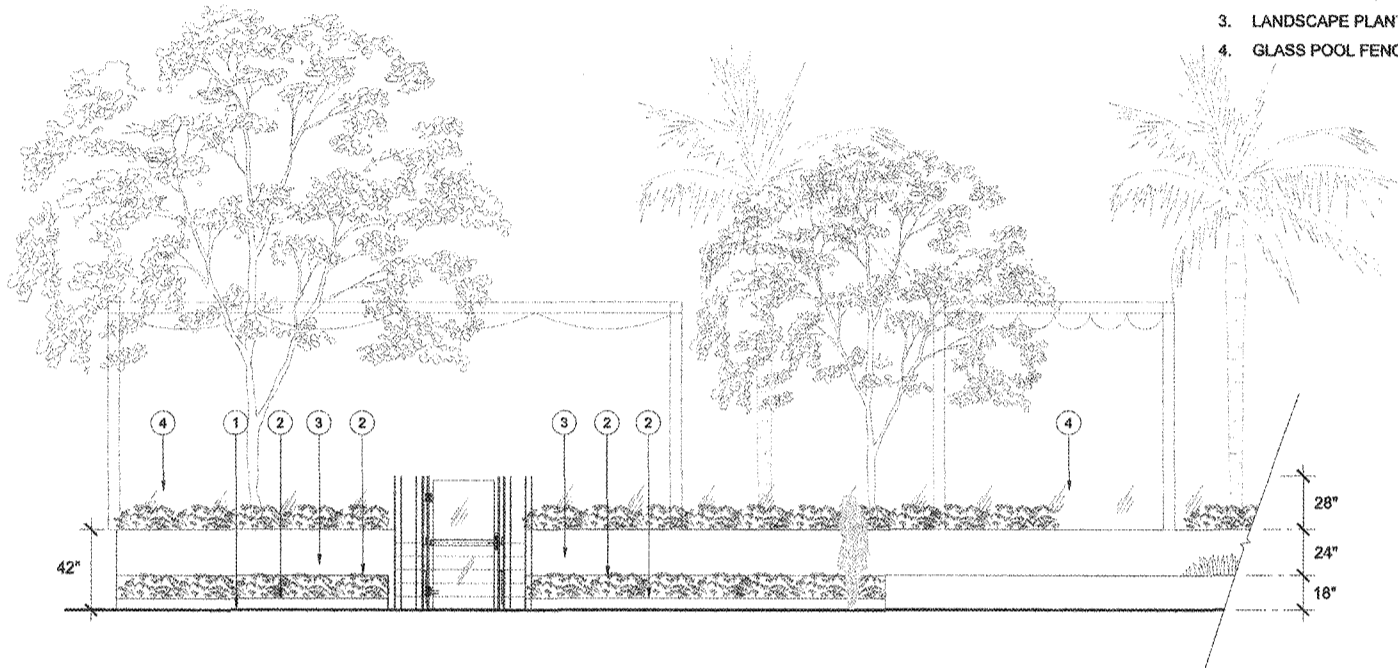

**5** LANDSCAPE ELEVATION

SCALE: 1/4" = 1'-0"  
0 4 8 12


1. F/S, SEE CIVIL DWGS
2. PLANTER WALL, SEE 2/L1.21
3. LANDSCAPE PLANTING
4. GLASS POOL FENCE, SEE 11/L1.22

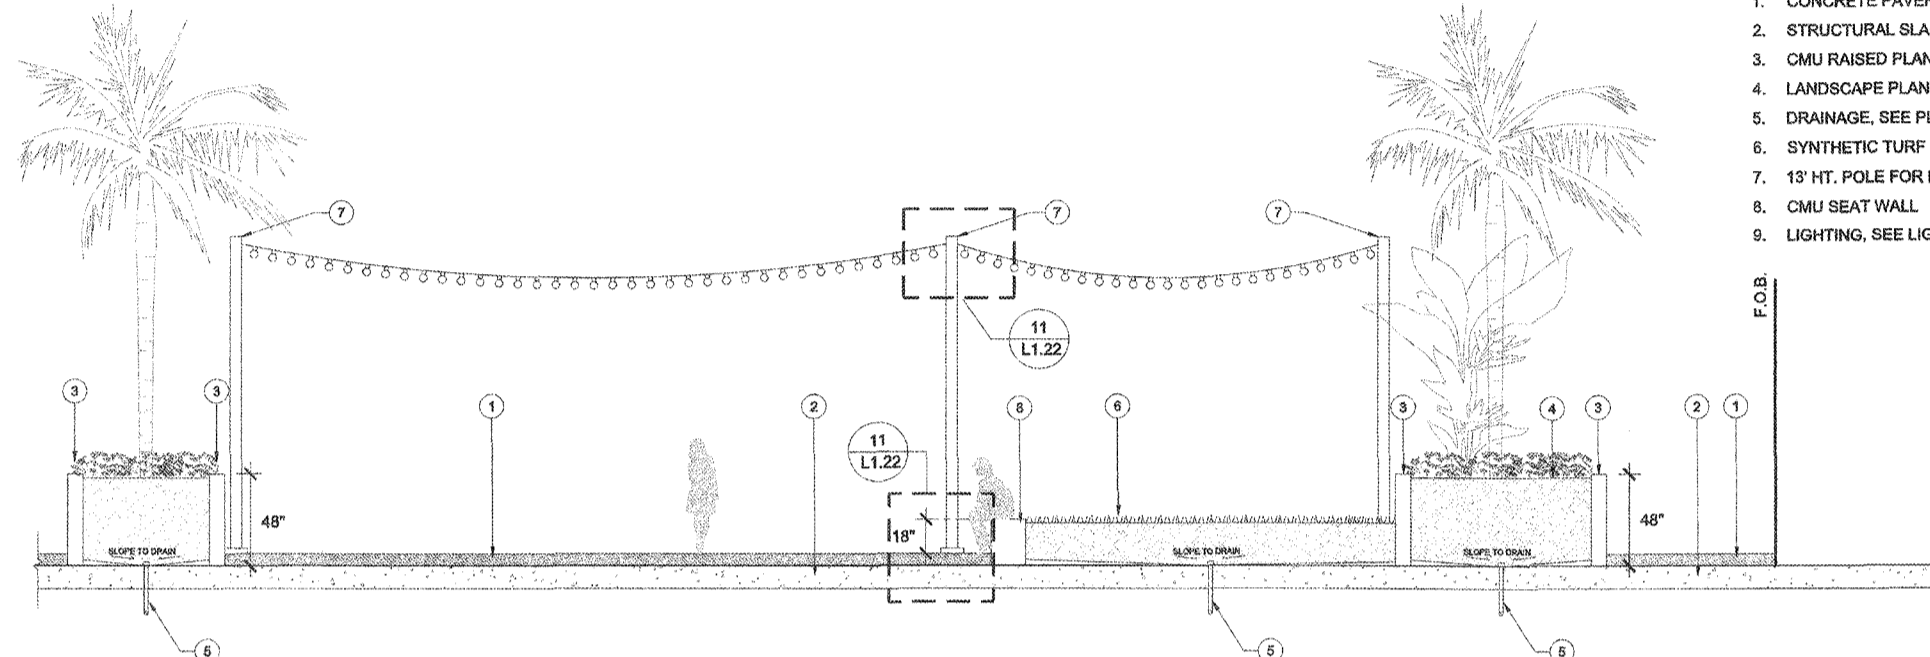

**3** LANDSCAPE SECTION

SCALE: 1/4" = 1'-0"  
0 4 8 12


1. CONCRETE PAVER, SEE 11/L1.21
2. STRUCTURAL SLAB, SEE STRUCTURE DWGS
3. CMU RAISED PLANTER WALL, SEE 2/L1.21
4. LANDSCAPE PLANTING, 8/L1.21
5. DRAINAGE, SEE PLUMBING DWGS
6. SYNTHETIC TURF
7. 15' HT. POLE FOR HANGING LIGHTS
8. CMU SEAT WALL
9. LIGHTING, SEE LIGHTING DWGS

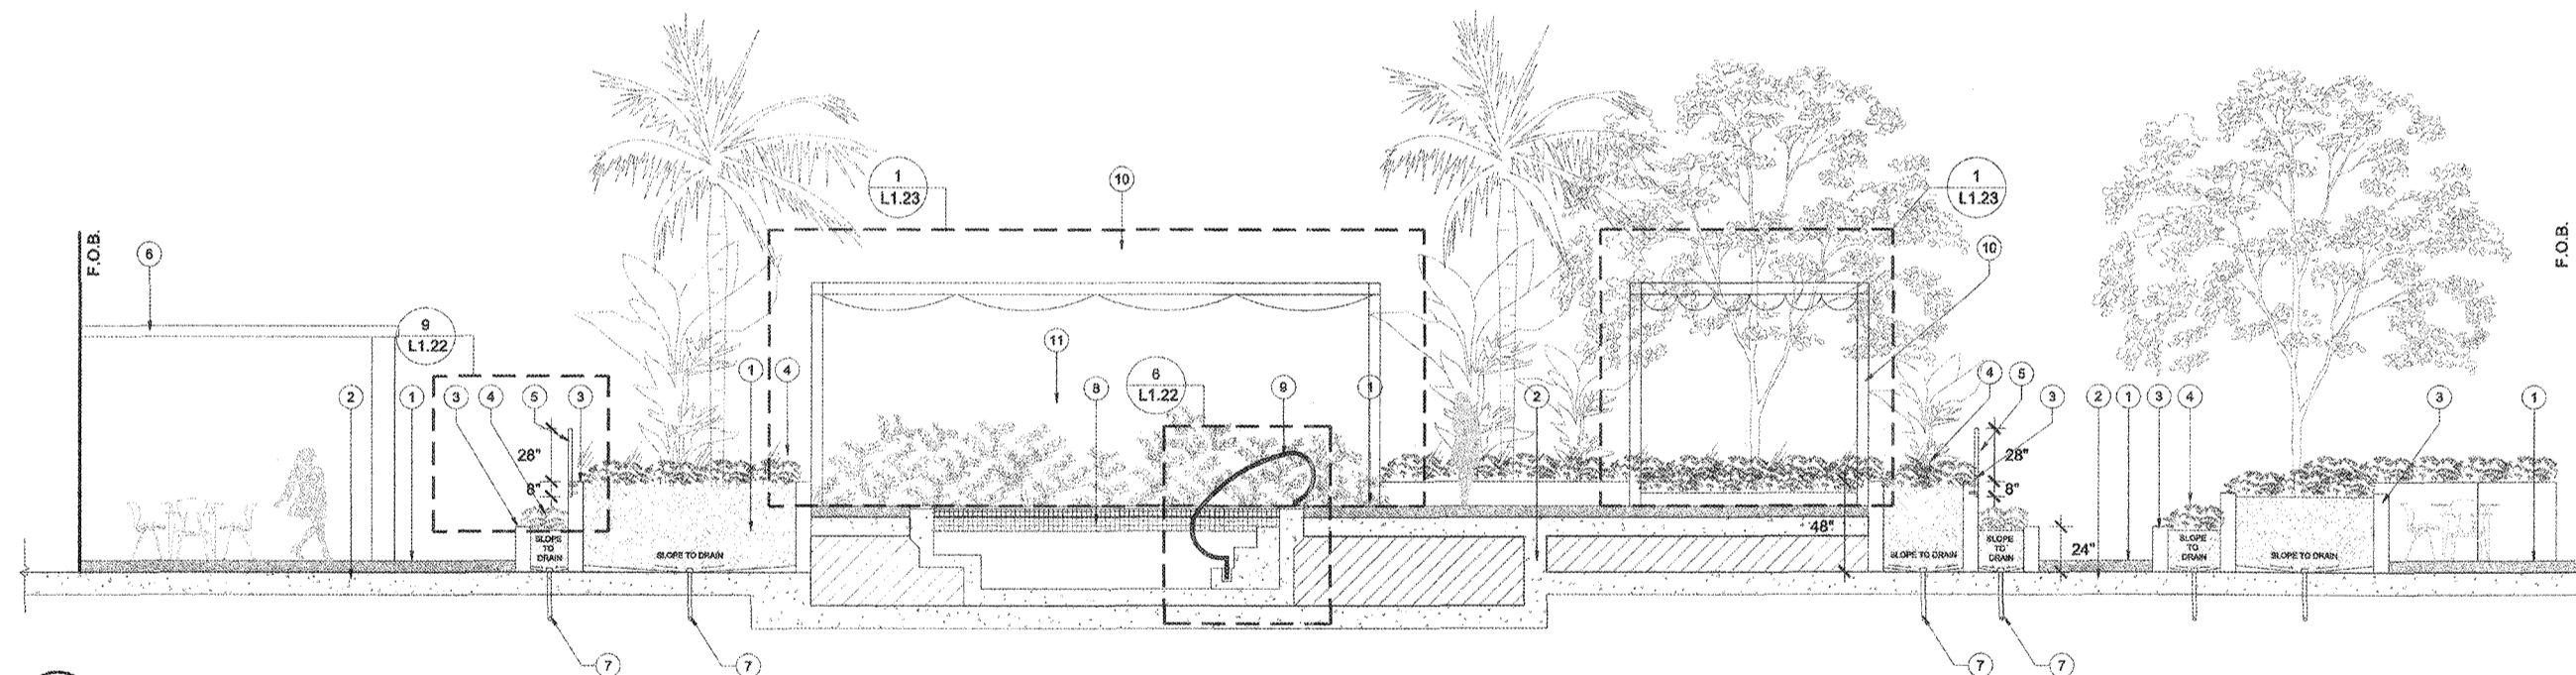

**2** LANDSCAPE SECTION

SCALE: 1/4" = 1'-0"  
0 4 8 12


1. CONCRETE PAVER, SEE 11/L1.21
2. STRUCTURAL SLAB, SEE STRUCTURE DWGS
3. CMU RAISED PLANTER WALL, SEE 2/L1.21
4. LANDSCAPE PLANTING, SEE 8/L1.21
5. GLASS POOL FENCE, SEE 11/L1.22
6. SHADE STRUCTURE, SEE ARCH DWGS
7. DRAINAGE, SEE PLUMBING DWGS
8. SPA, SEE 1/L1.22
9. POOL HANDRAIL, SEE 9/L1.22
10. RETRACTABLE CANVAS SHADE STRUCTURE SEE 1/L1.23
11. METAL FENCE

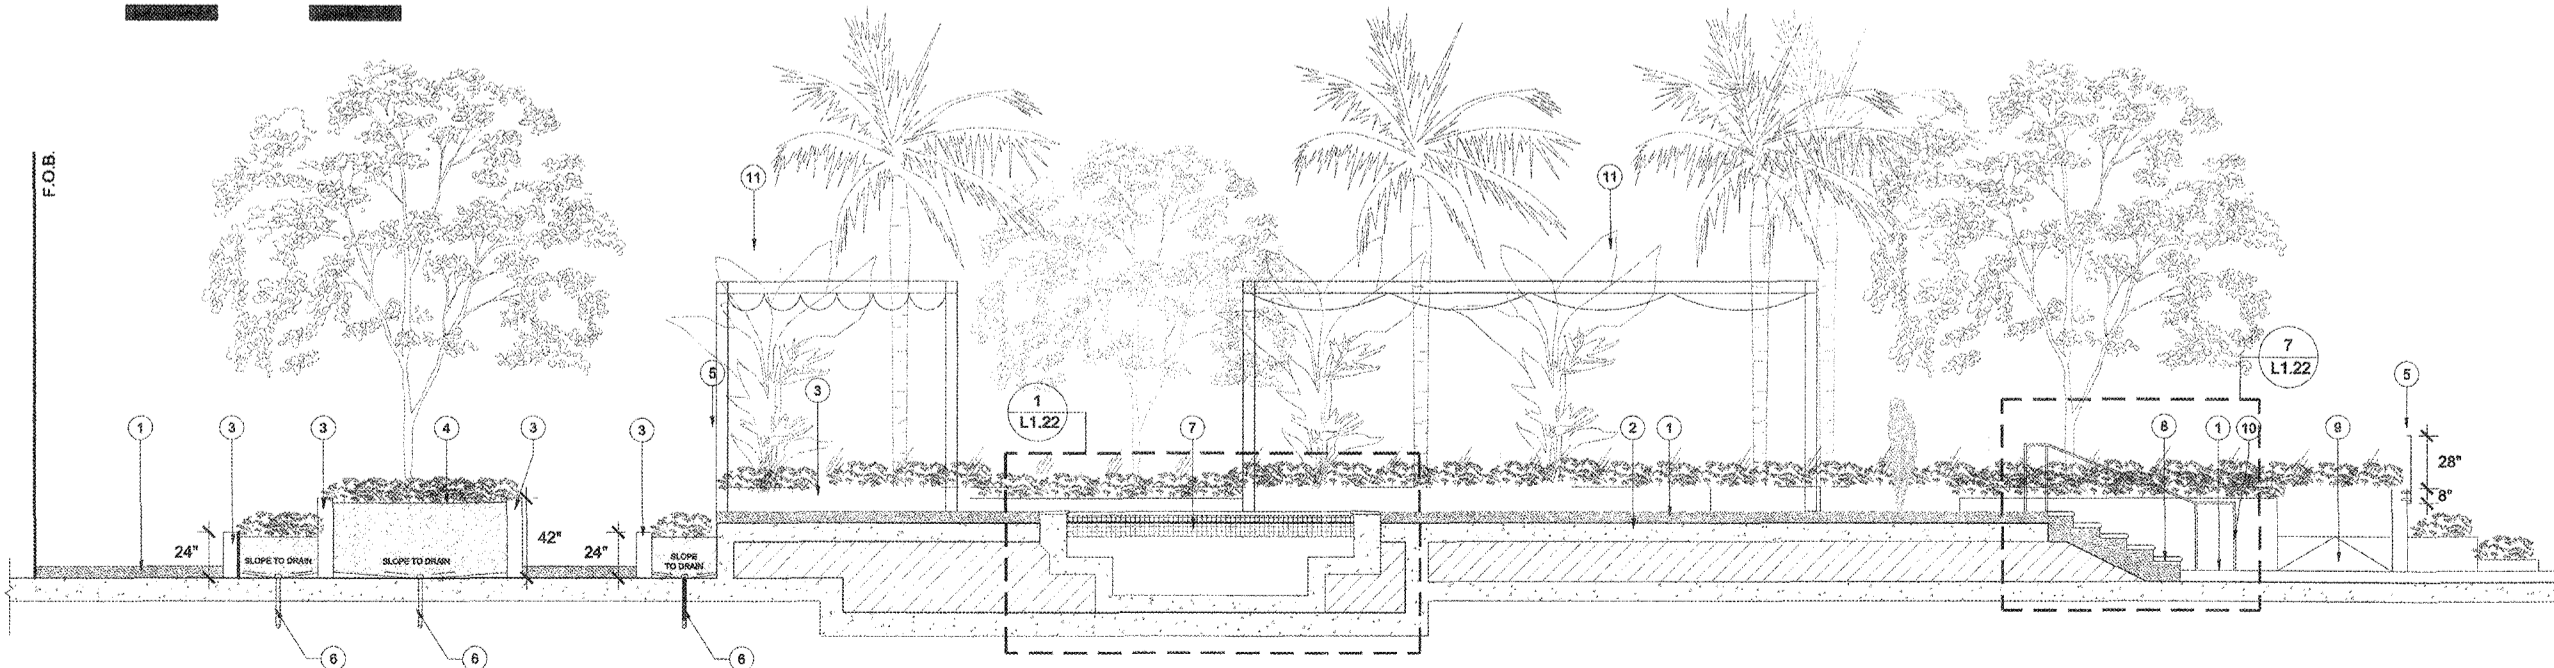

**1** LANDSCAPE SECTION

SCALE: 1/4" = 1'-0"  
0 4 8 12

1. CONCRETE PAVER, SEE 11/L1.21
2. STRUCTURAL SLAB, SEE STRUCTURE DWGS
3. CMU RAISED PLANTER WALL, SEE 2/L1.21
4. LANDSCAPE PLANTING, SEE 7/L1.21
5. GLASS POOL FENCE, SEE 9/L1.22
6. DRAINAGE, SEE PLUMBING DWGS
7. SPA, SEE 1/L1.22
8. C.I.P CONCRETE STAIRS, SEE 7/L1.22
9. ADA RAMP
10. HANDRAIL, SEE 7/L1.22
11. RETRACTABLE CANVAS SHADE STRUCTURE, SEE 1/L1.23

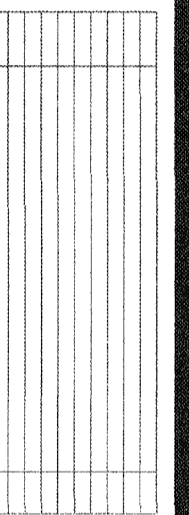

**HOLLYWOOD PARK**  
**RESIDENTIAL - MU-2C**  
INGLEWOOD, CALIFORNIA  
HOLLYWOOD PARK RETAIL AND COMMERCIAL INVESTORS, LLC

**LANDSCAPE SECTIONS AND ELEVATIONS**  
**NOT FOR CONSTRUCTION**