


**CEMETARY CLOSED**

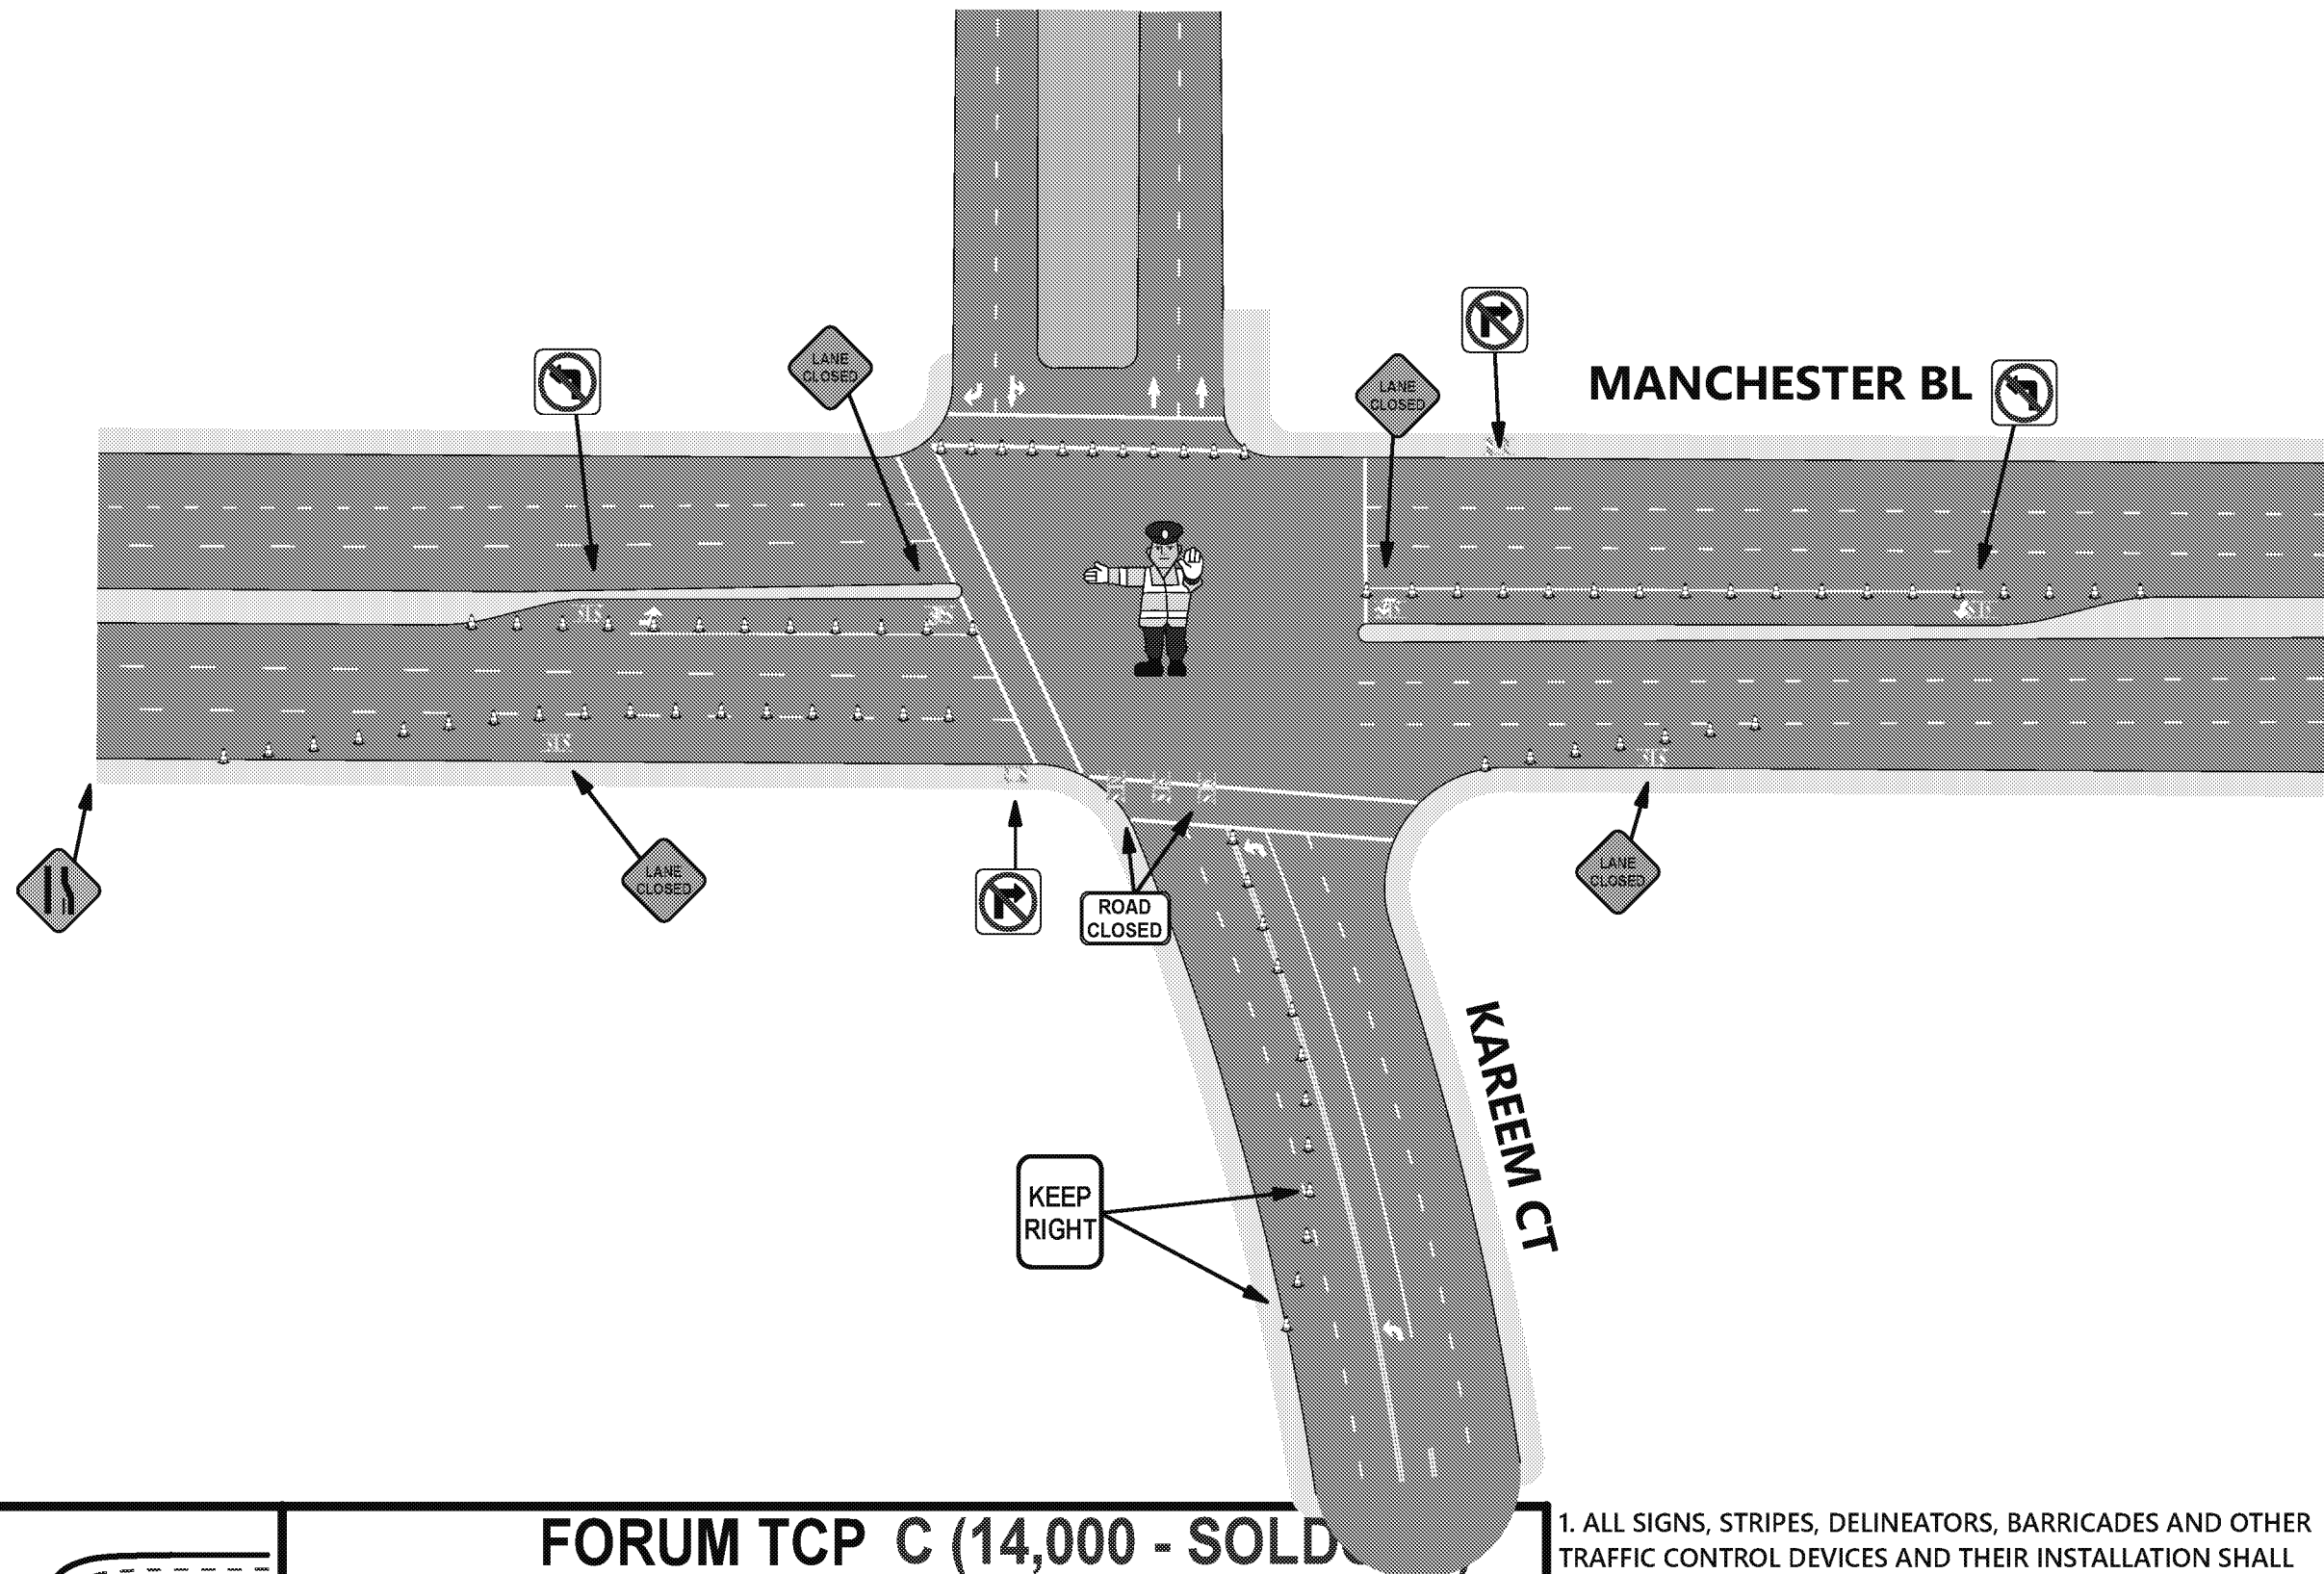

**A+ TRAFFIC MANAGEMENT, INC**

213. 494. 7154

Traffic Control Services  
Equipment Rentals  
Permits & Consulting  
Traffic Engineering

**LEGEND**

- ROAD CLOSED R11-2
- ROAD CLOSED AHEAD W20-3
- LANE CLOSED C30(CA)
- NO RIGHT TURN R3-1
- NO LEFT TURN R3-2

**FORUM TCP C (14,000 - SOLD)**

SCALE: NOT TO SCALE  
DATE:


DRAWN BY: S.F.  
VERSION#:1

**KAREEM OUTBOUND**

© A+ TRAFFIC MANAGEMENT INC, 2018 - 2019. ALL RIGHTS RESERVED

SHEET NO: **13 OF 18**

1. ALL SIGNS, STRIPES, DELINEATORS, BARRICADES AND OTHER TRAFFIC CONTROL DEVICES AND THEIR INSTALLATION SHALL CONFORM TO THE LATEST EDITIONS OF THE FOLLOWING DOCUMENTS: THE STATE OF CALIFORNIA STANDARD SPECIFICATIONS, AND THE CALIFORNIA MANUAL ON UNIFORM TRAFFIC CONTROL DEVICES. IN THE EVENT OF CONFLICT BETWEEN THESE TWO DOCUMENTS, THE MOST STRINGENT REQUIREMENT SHALL APPLY. SIGN SIZES SHALL BE THOSE SHOWN AS "STANDARD", OR LARGER, IN THE CALIFORNIA MANUAL ON UNIFORM TRAFFIC CONTROL DEVICES.

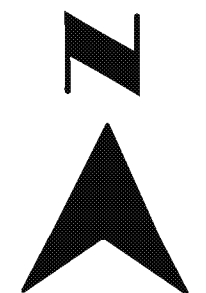

**A+ TRAFFIC MANAGEMENT, INC**

OFFICE: (213) 747-0215