

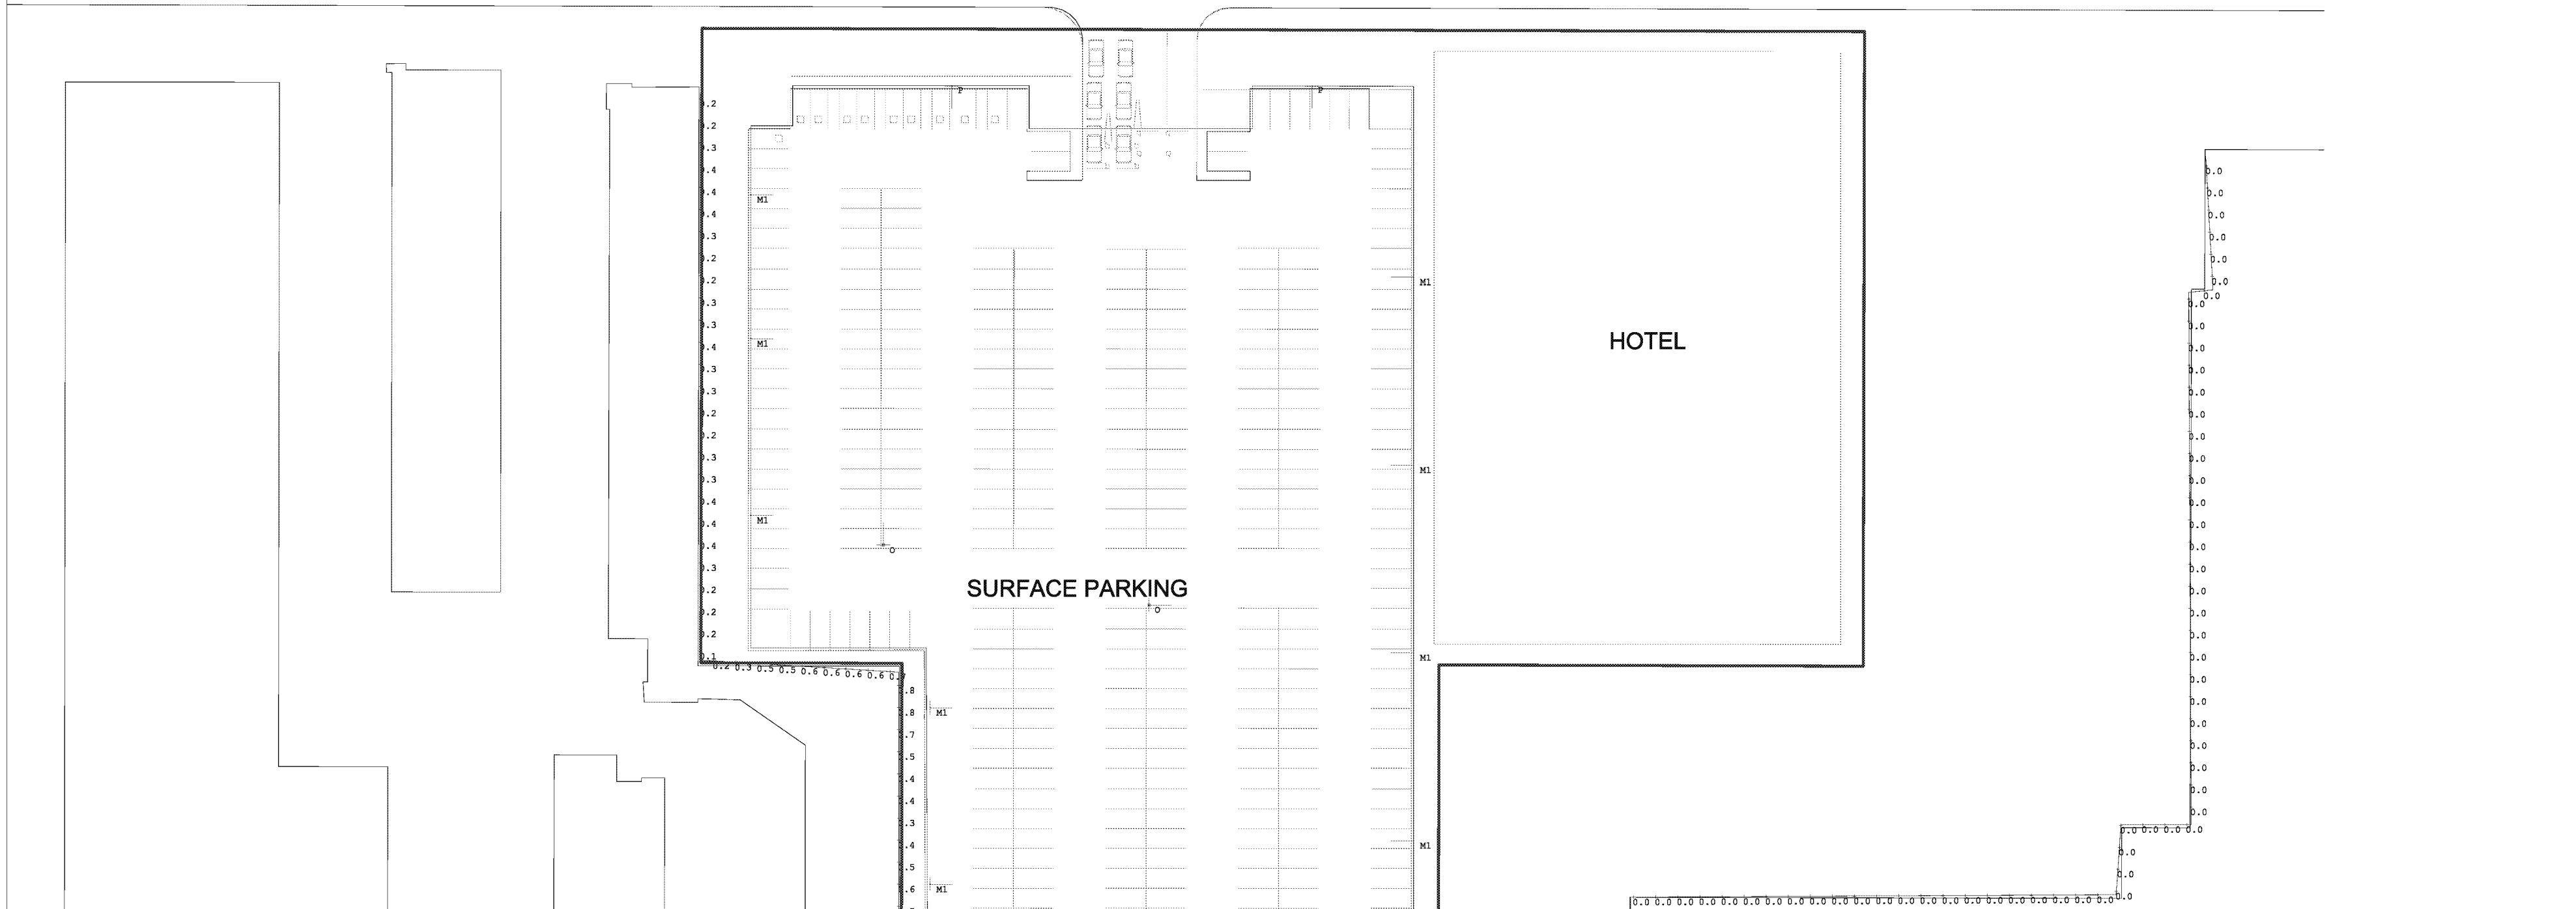
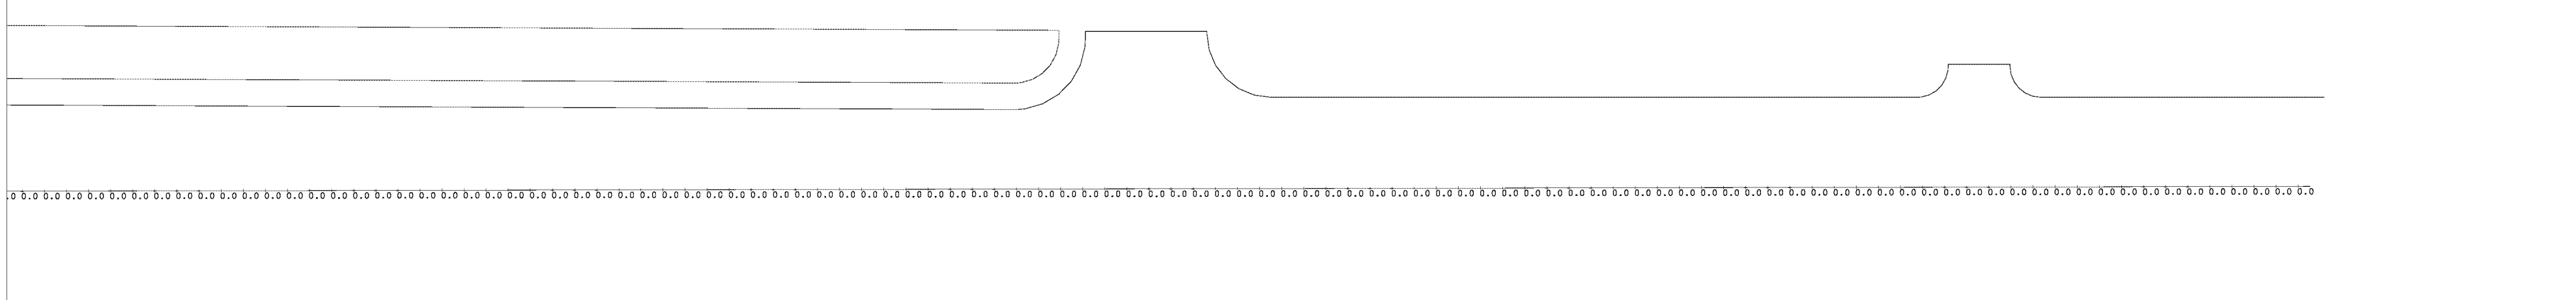




**SHEET SCALE**  
 1/32"=1'-0"  
**SHEET TITLE**  
 EIR MAIN PHOTOMETRIC PLANS  
**SHEET NUMBER**  
 E1.2

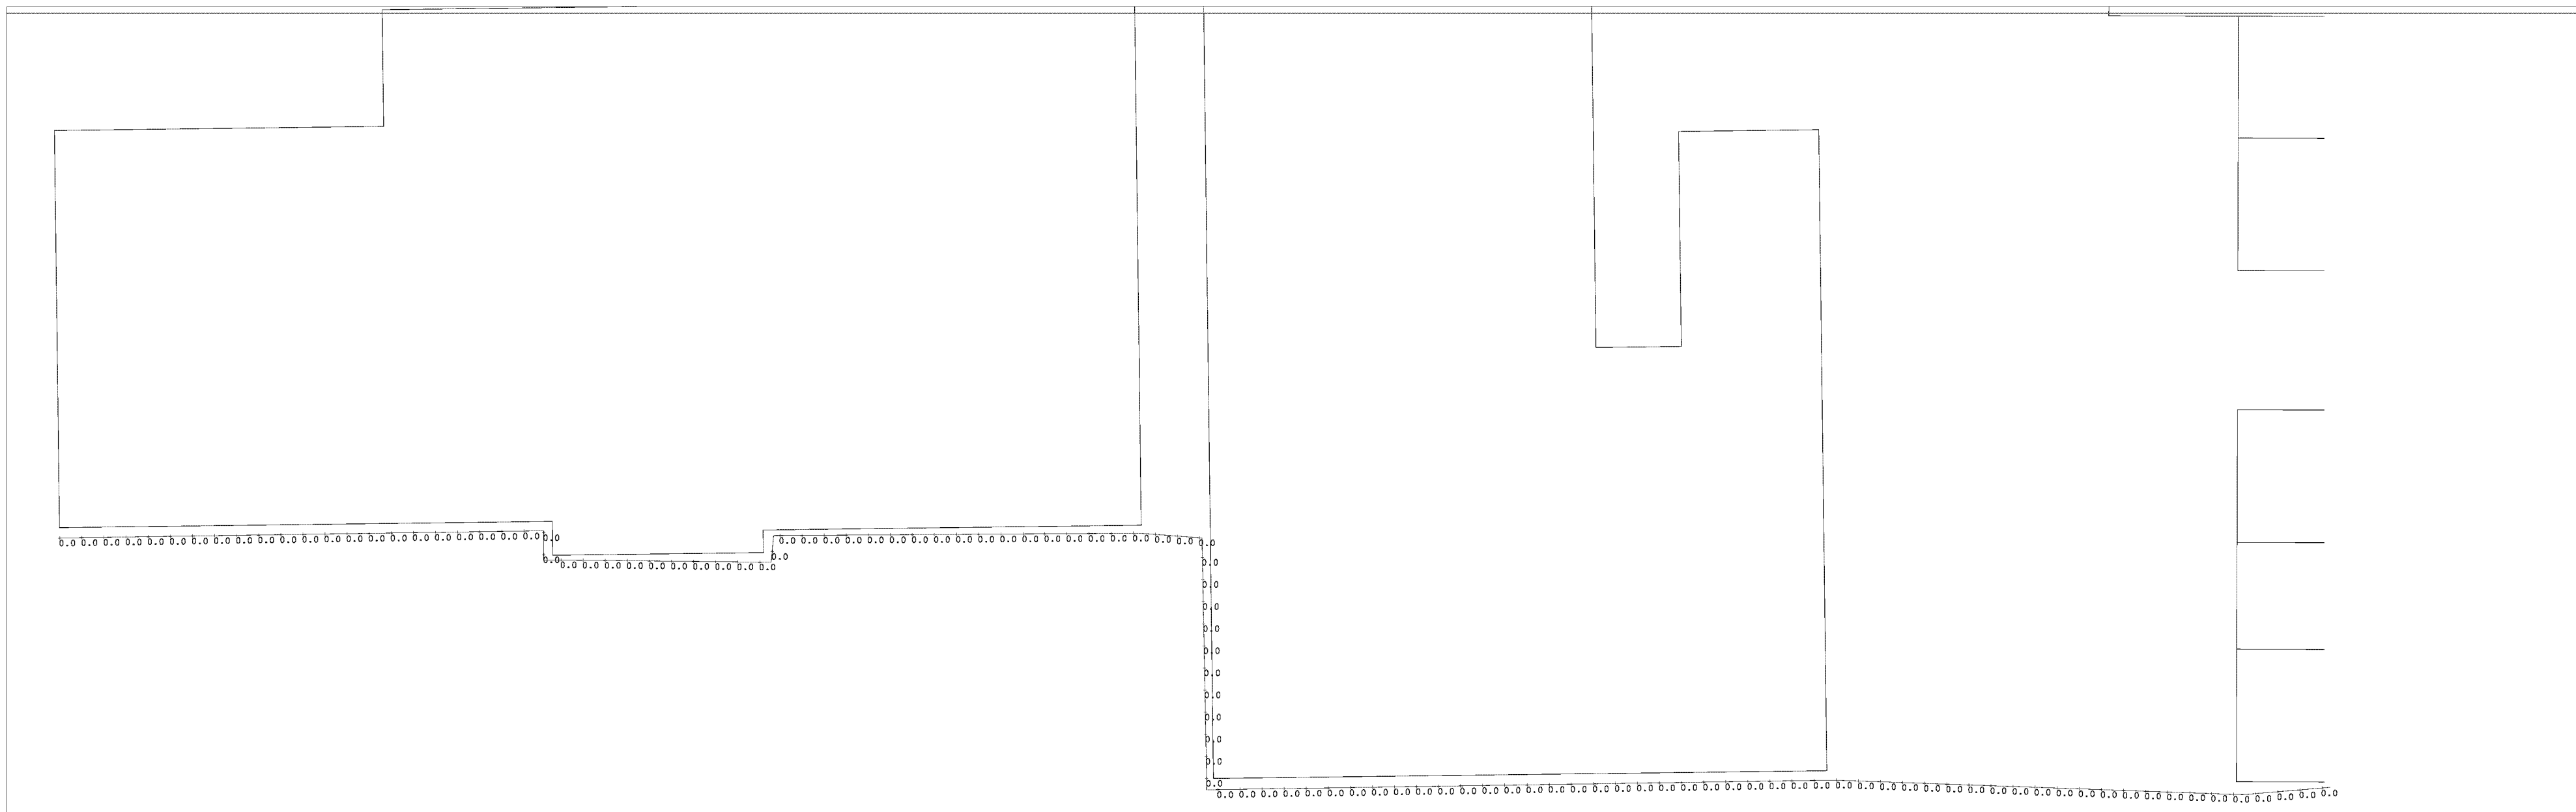


**SHEET SCALE**  
 1/32"=1'-0"  
**SHEET TITLE**  
 EIR MAIN PHOTOMETRIC PLANS  
  
**SHEET NUMBER**  
 E1.3

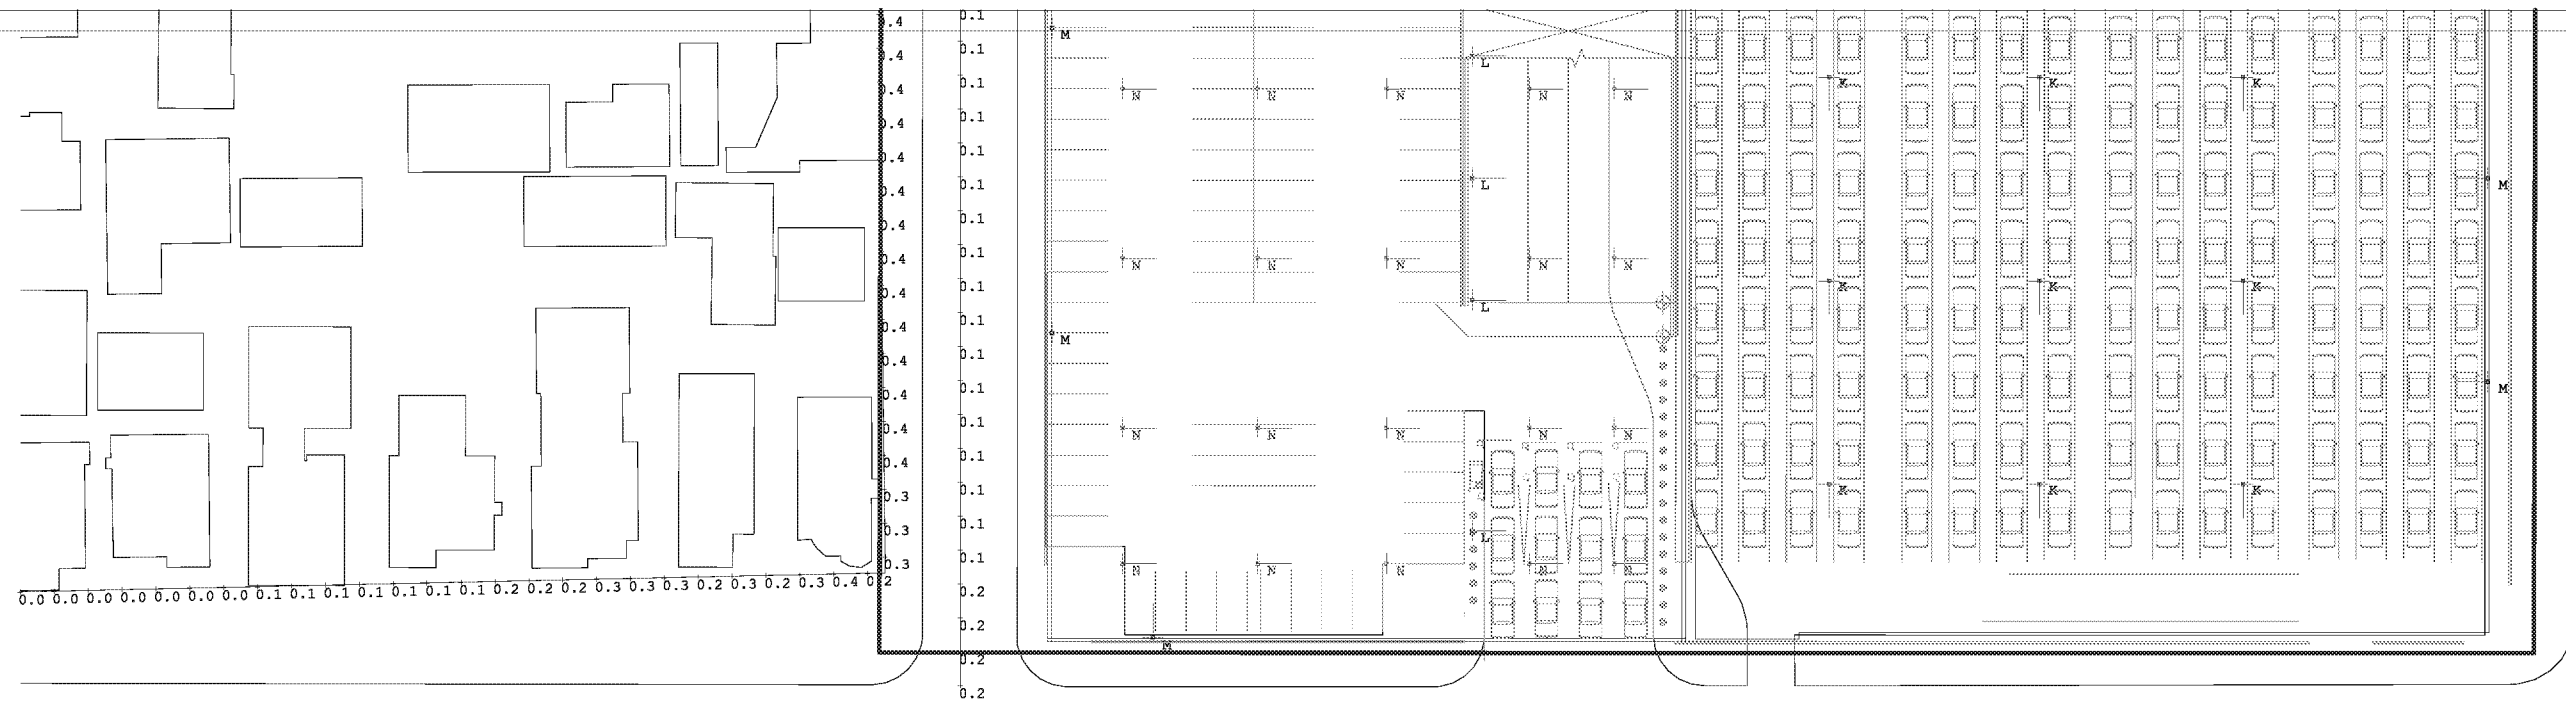



102ND ST

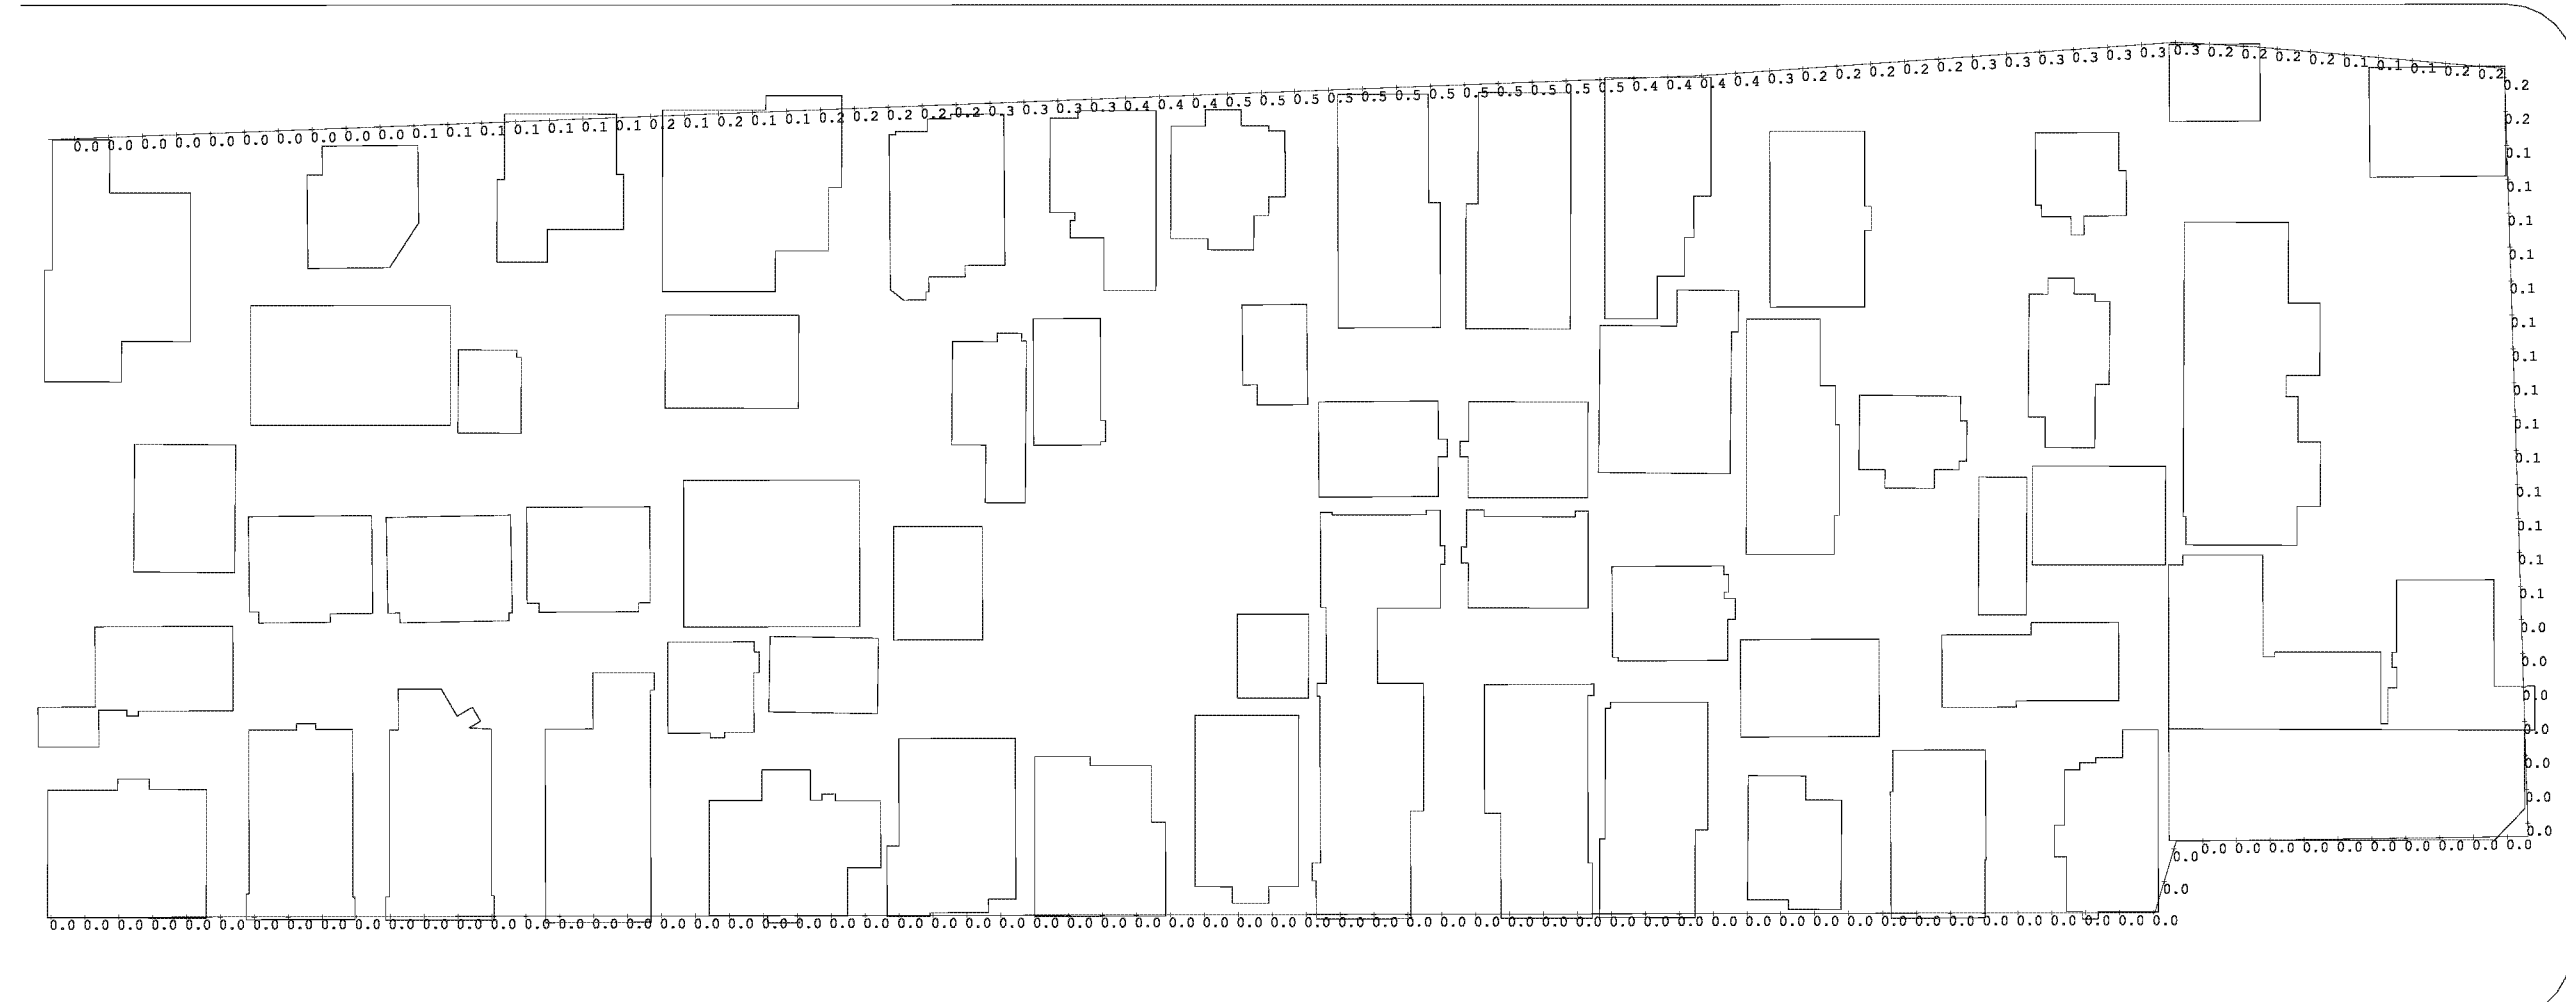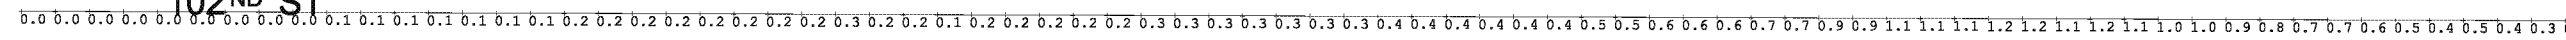

103RD ST

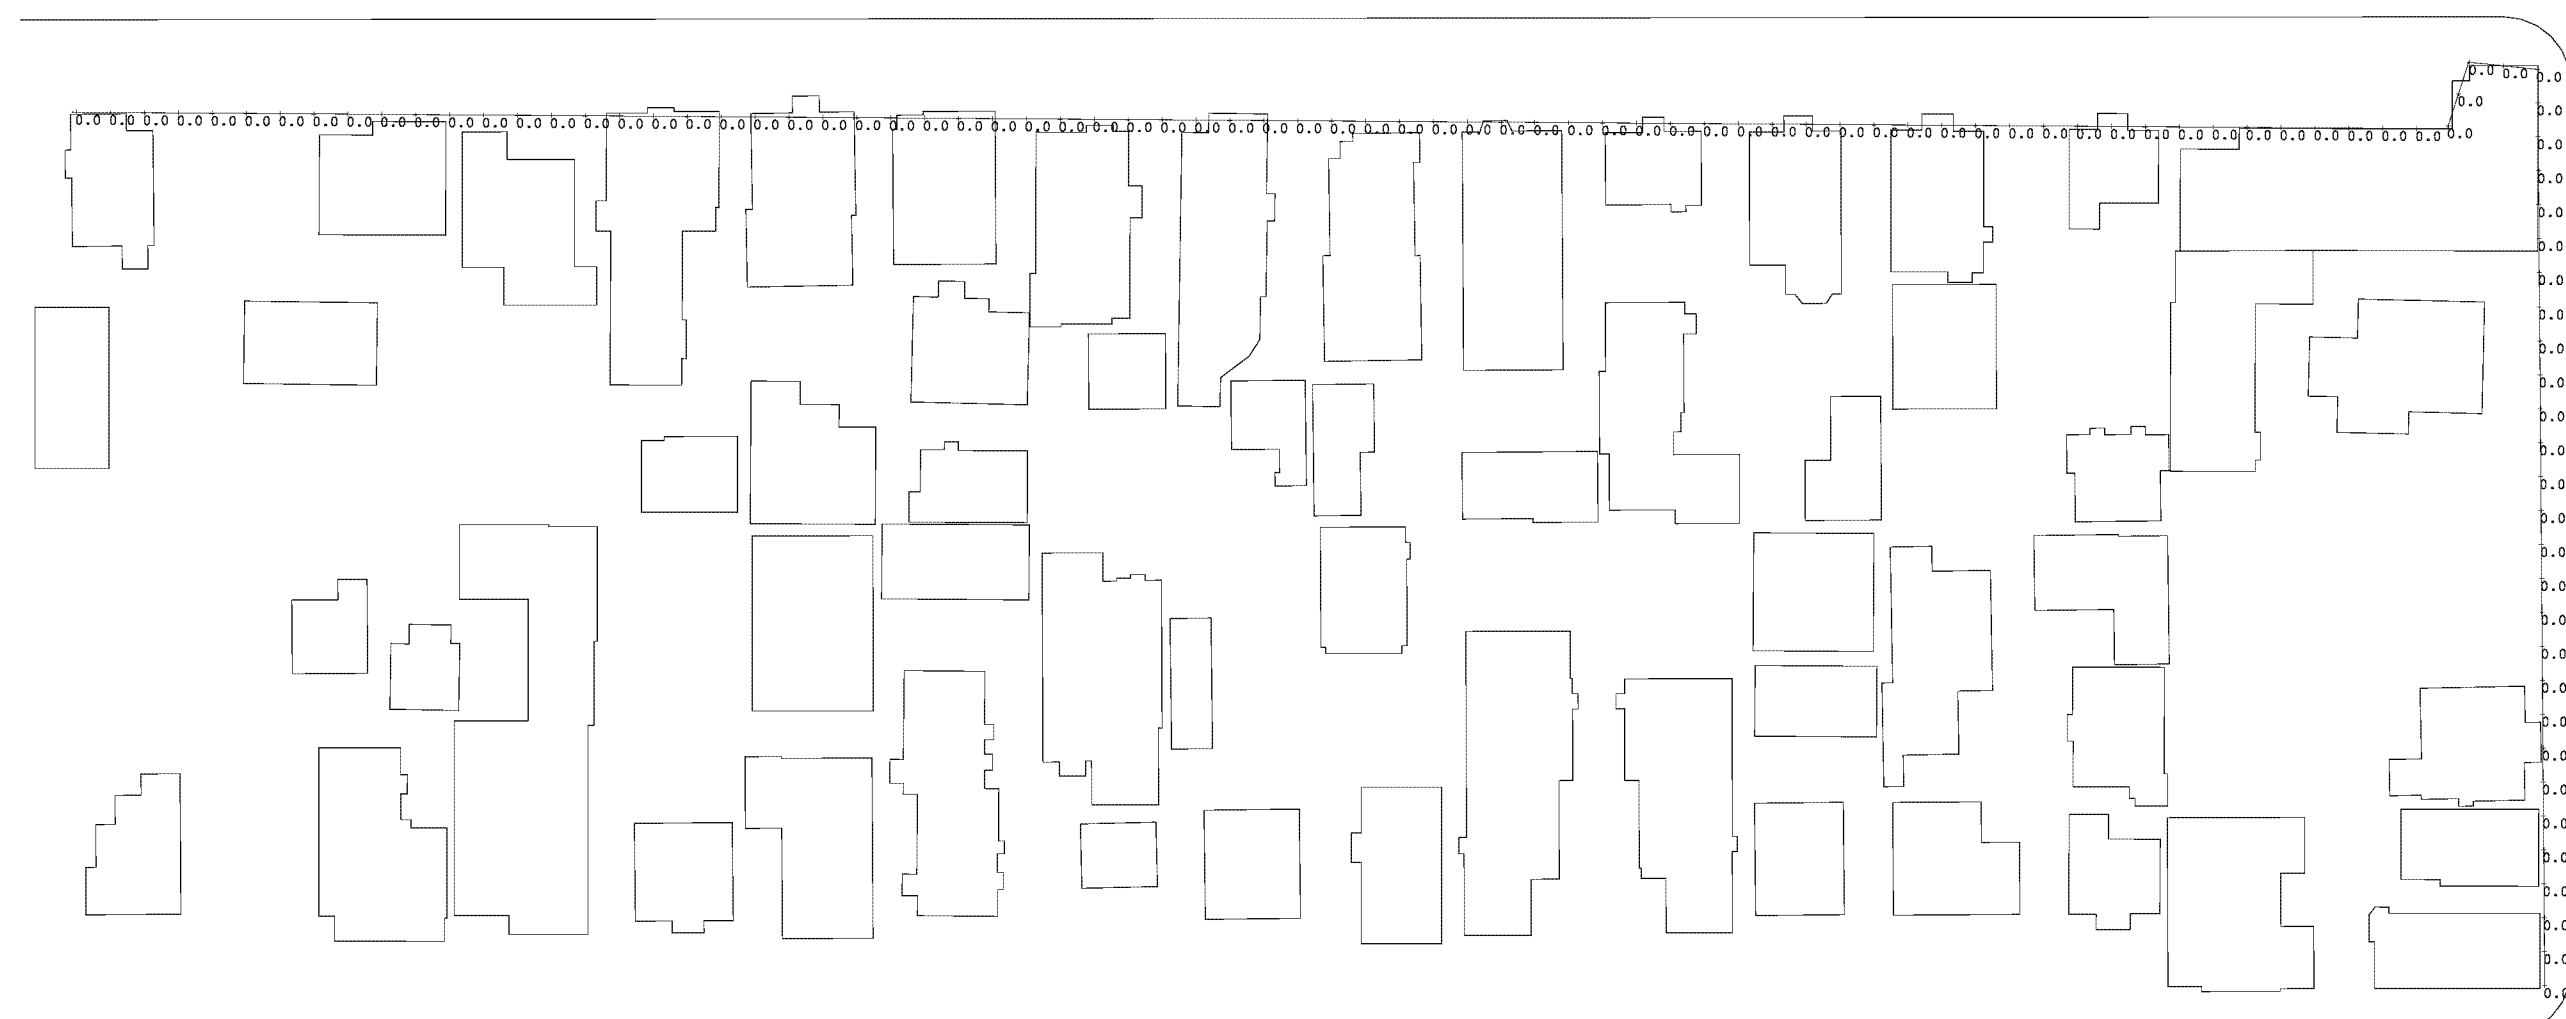

104TH ST

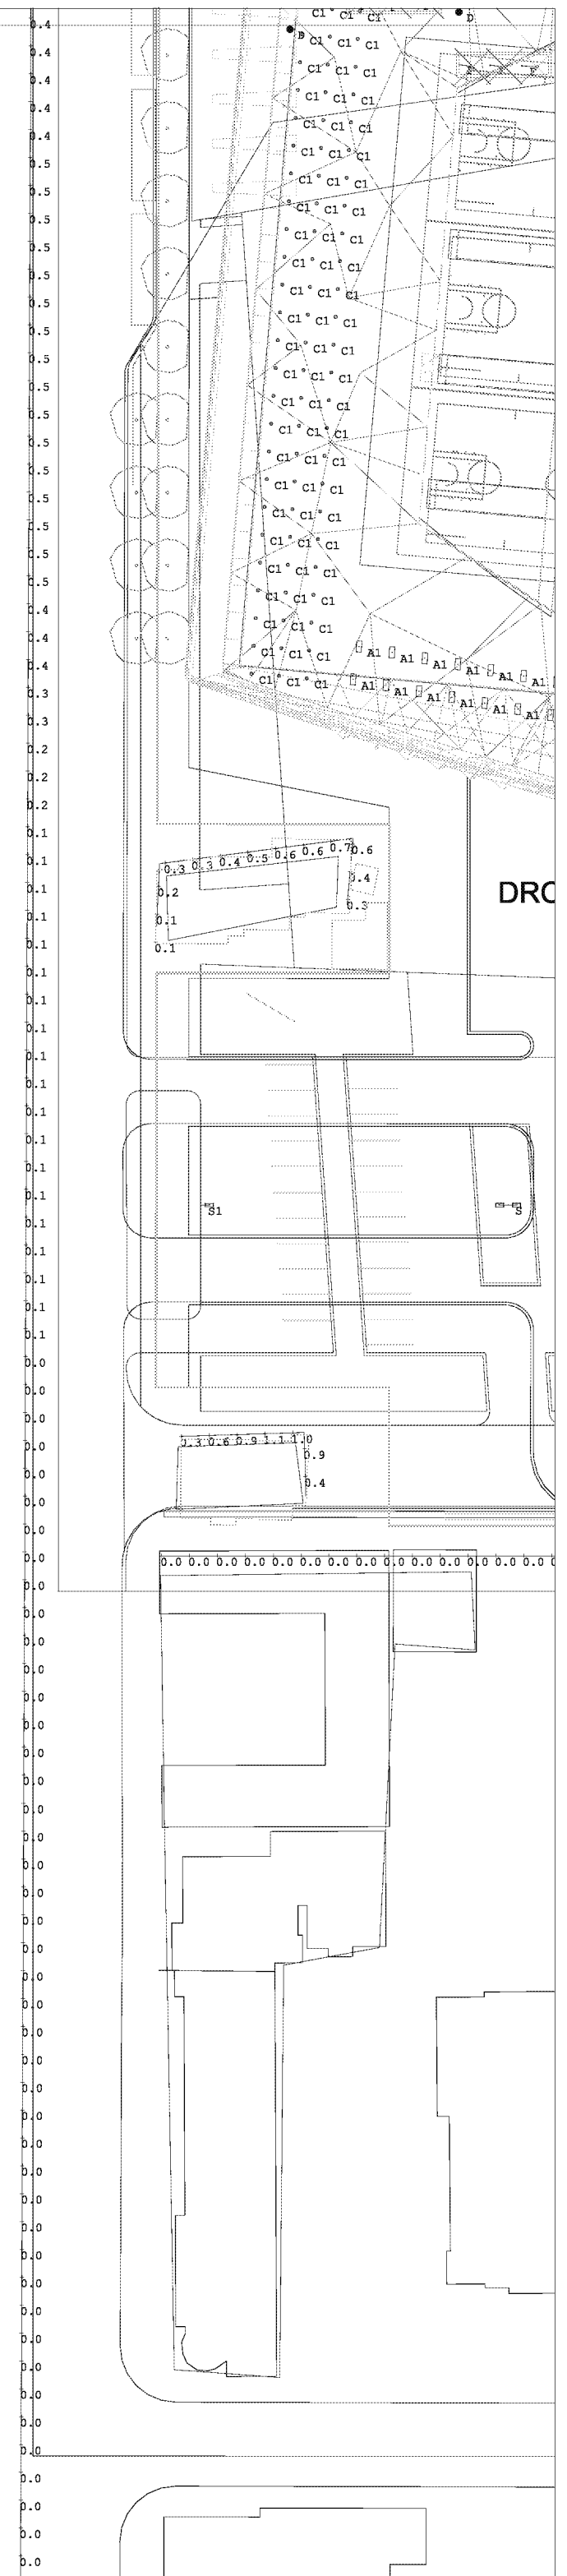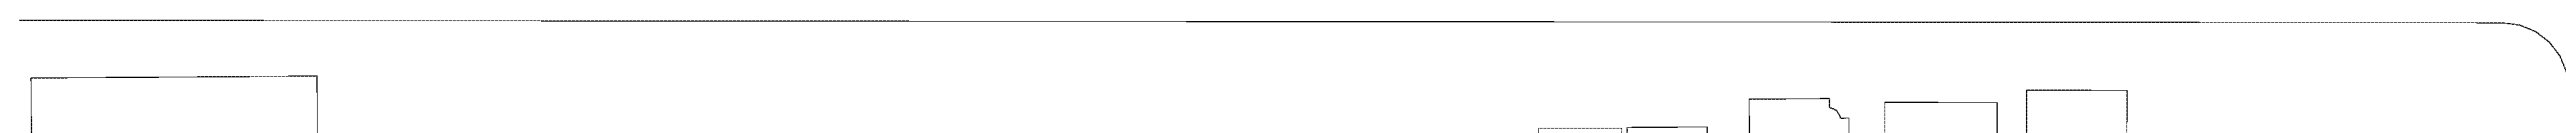



DRC

SHEET SCALE  
1/32"=1'-0"  
SHEET TITLE  
EIR MAIN PHOTOMETRIC PLANS  
SHEET NUMBER  
E14




**SHEET SCALE**  
 1/32"=1'-0"  
**SHEET TITLE**  
 EIR MAIN PHOTOMETRIC PLANS  
  
**SHEET NUMBER**  
 E1.5



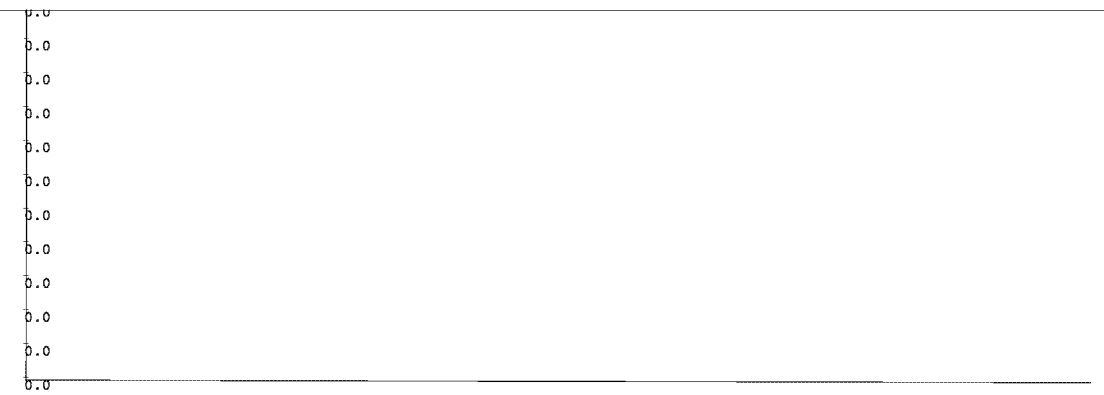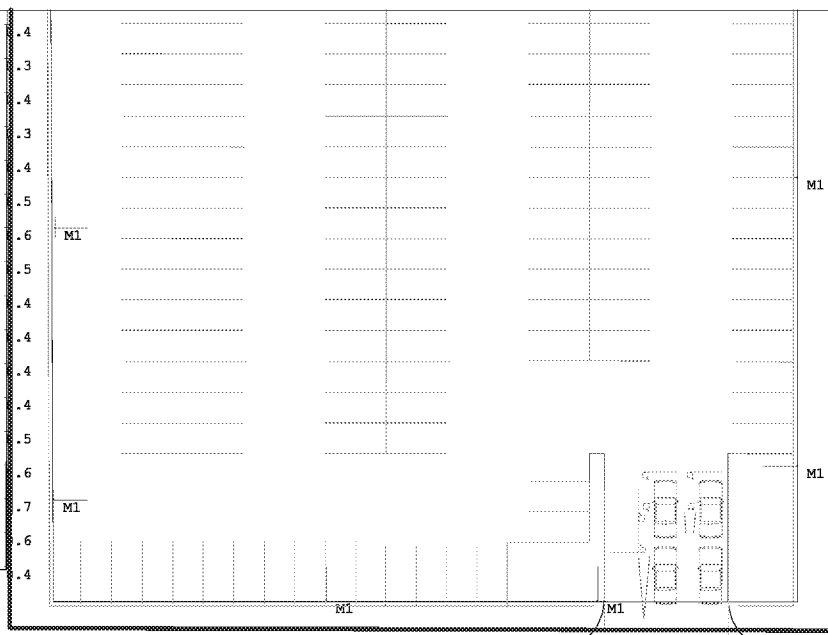

102ND ST

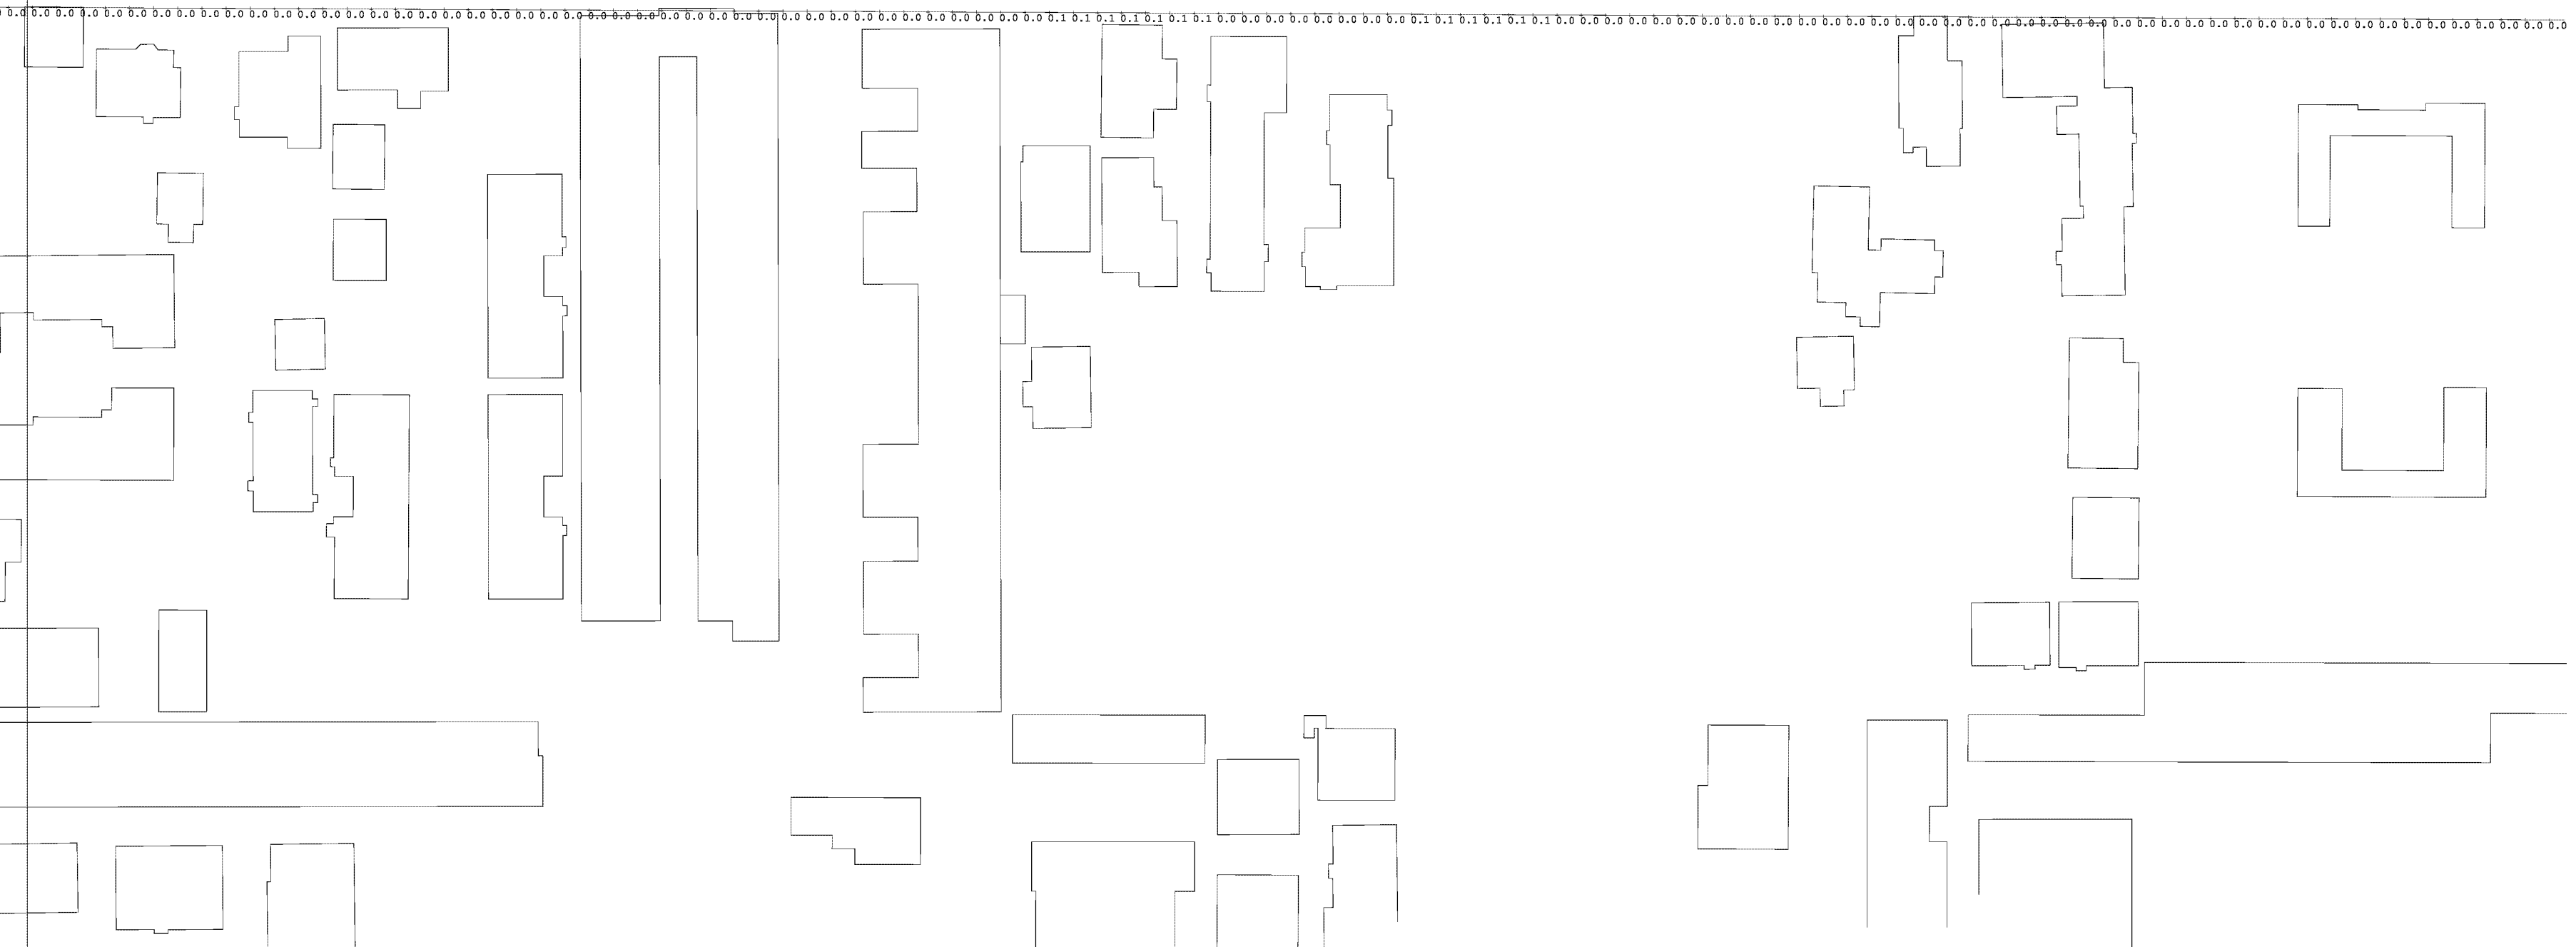

Calculation Summary							
Label	CalcType	Units	Avg	Max	Min	Avg/Min	Max/Min
101st St 1	Illuminance	Fc	0.09	0.3	0.0	N.A.	N.A.
101st St 2	Illuminance	Fc	0.11	0.3	0.0	N.A.	N.A.
102nd St 1	Illuminance	Fc	0.42	1.2	0.0	N.A.	N.A.
102nd St 2	Illuminance	Fc	0.05	0.4	0.0	N.A.	N.A.
Century Blvd 1	Illuminance	Fc	0.06	0.6	0.0	N.A.	N.A.
Doty Ave 1	Illuminance	Fc	0.00	0.0	0.0	N.A.	N.A.
East Property Line 1	Illuminance	Fc	0.01	0.1	0.0	N.A.	N.A.
East Property Line 2	Illuminance	Fc	0.01	0.1	0.0	N.A.	N.A.
North Property Line 1	Illuminance	Fc	0.00	0.0	0.0	N.A.	N.A.
North Property Line 2	Illuminance	Fc	0.00	0.0	0.0	N.A.	N.A.
Northeast Property Line 1	Illuminance	Fc	0.03	0.5	0.0	N.A.	N.A.
Northeast Property Line 2	Illuminance	Fc	0.41	0.8	0.1	4.10	8.00
Northeast Property Line 3	Illuminance	Fc	0.00	0.0	0.0	N.A.	N.A.
Northwest Property Line 1	Illuminance	Fc	0.00	0.0	0.0	N.A.	N.A.
Prairie Ave 1	Illuminance	Fc	0.10	0.5	0.0	N.A.	N.A.
Southwest Property Line 1	Illuminance	Fc	0.39	0.7	0.1	3.90	7.00
Southwest Property Line 2	Illuminance	Fc	0.74	1.1	0.3	2.47	3.67
Southwest Property Line 3	Illuminance	Fc	0.00	0.0	0.0	N.A.	N.A.
Southwest Property Line 4	Illuminance	Fc	0.11	0.5	0.0	N.A.	N.A.
South Property Line	Illuminance	Fc	0.00	0.0	0.0	N.A.	N.A.
West Property Line 1	Illuminance	Fc	0.21	0.4	0.0	N.A.	N.A.
West Property Line 2	Illuminance	Fc	0.06	0.2	0.0	N.A.	N.A.
West Property Line 3	Illuminance	Fc	0.31	1.0	0.0	N.A.	N.A.

SHEET SCALE  
1/32"=1'-0"  
SHEET TITLE  
EIR MAIN PHOTOMETRIC PLANS  
SHEET NUMBER  
E1.6