

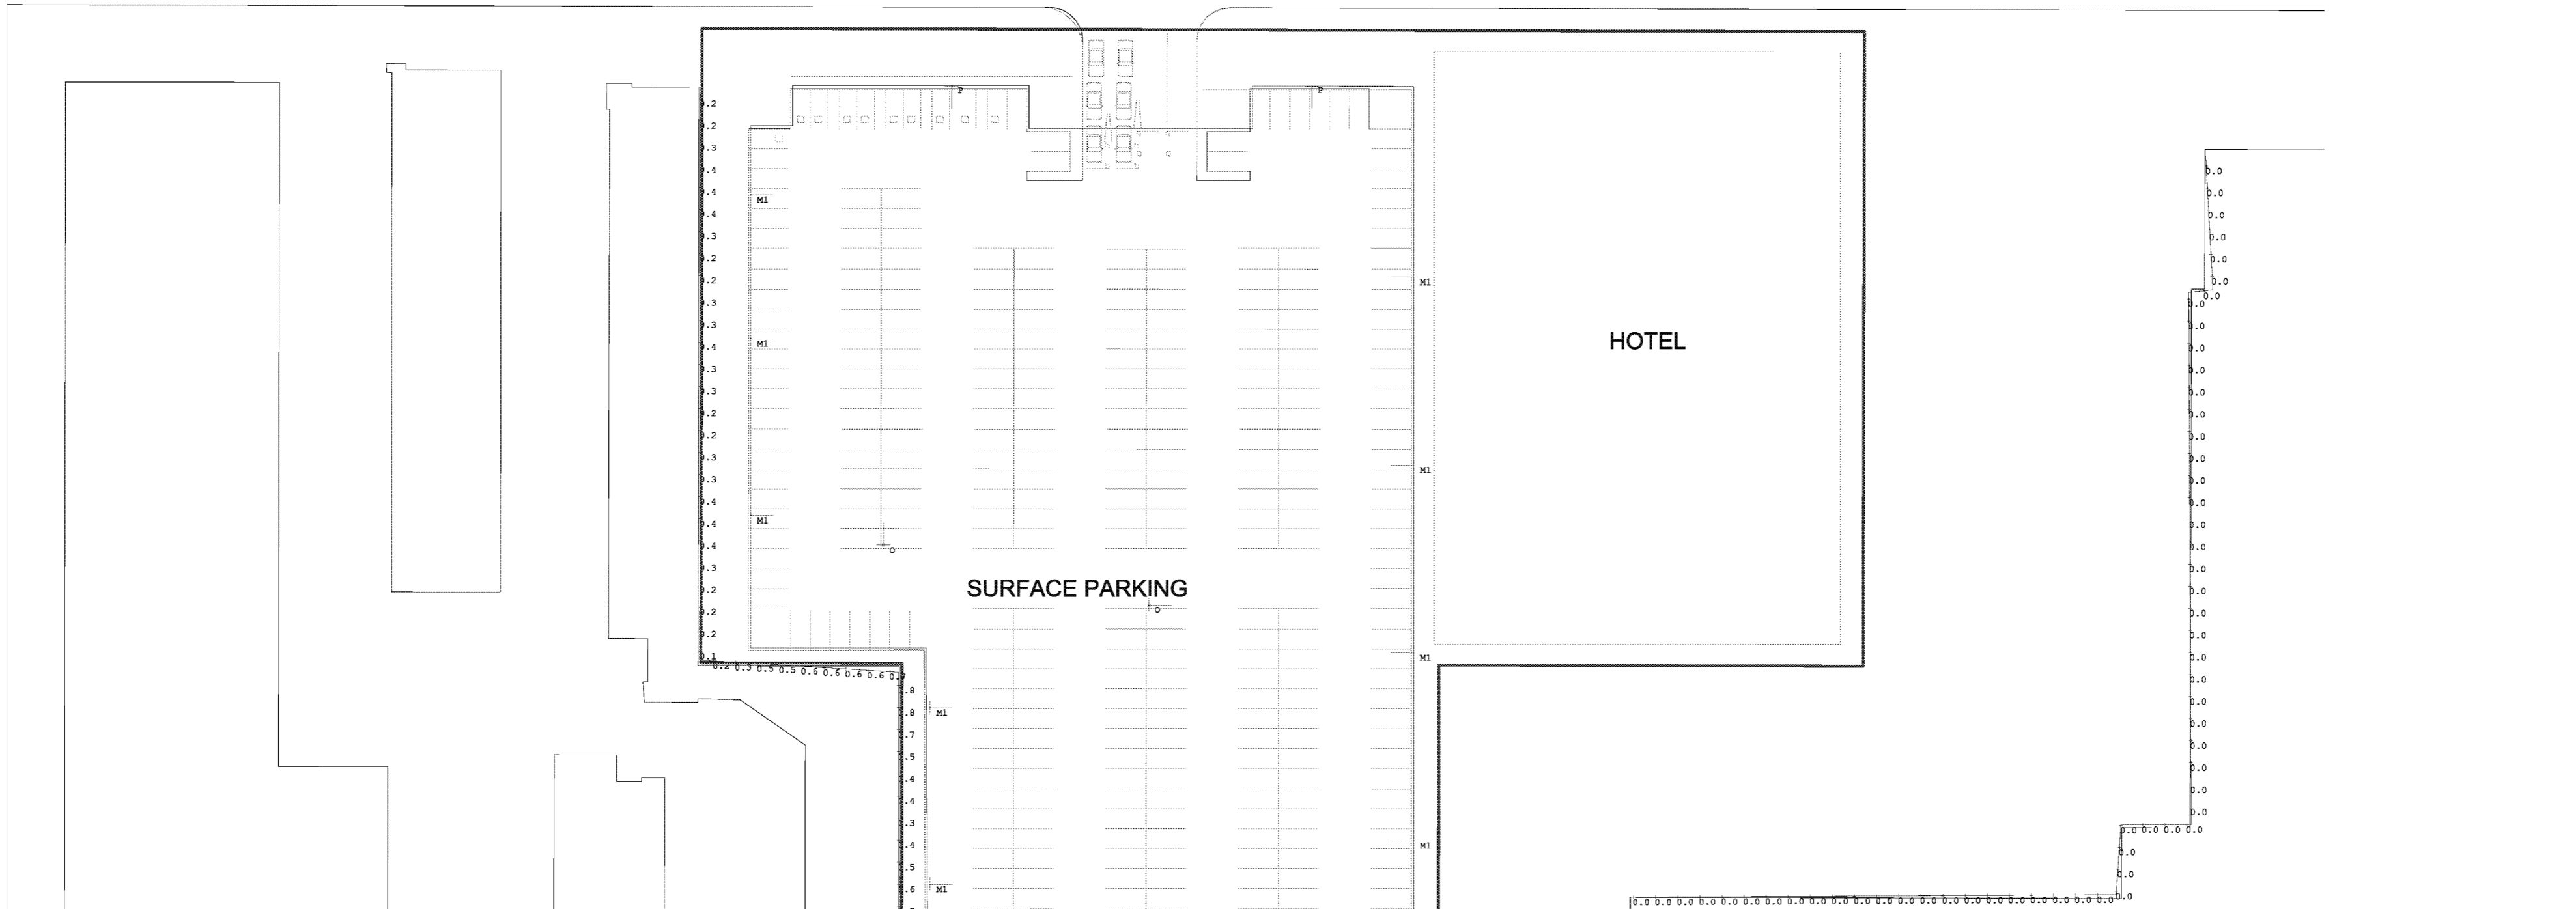
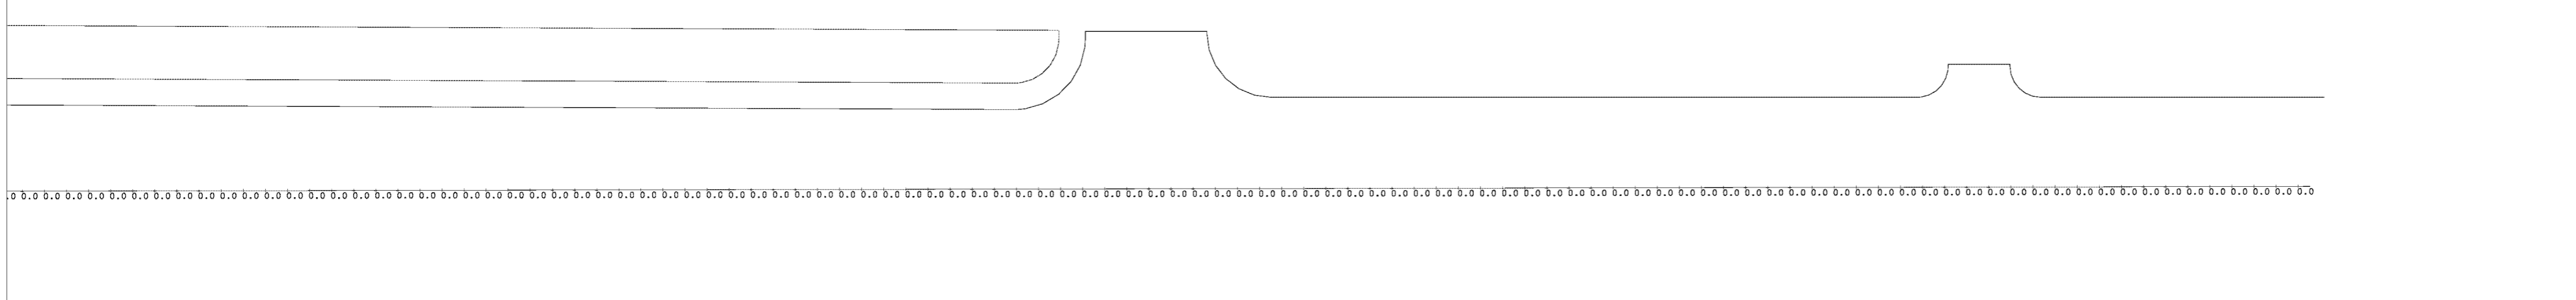




SHEET SCALE
 1/32"=1'-0"
SHEET TITLE
 EIR MAIN PHOTOMETRIC PLANS
SHEET NUMBER
 E1.2

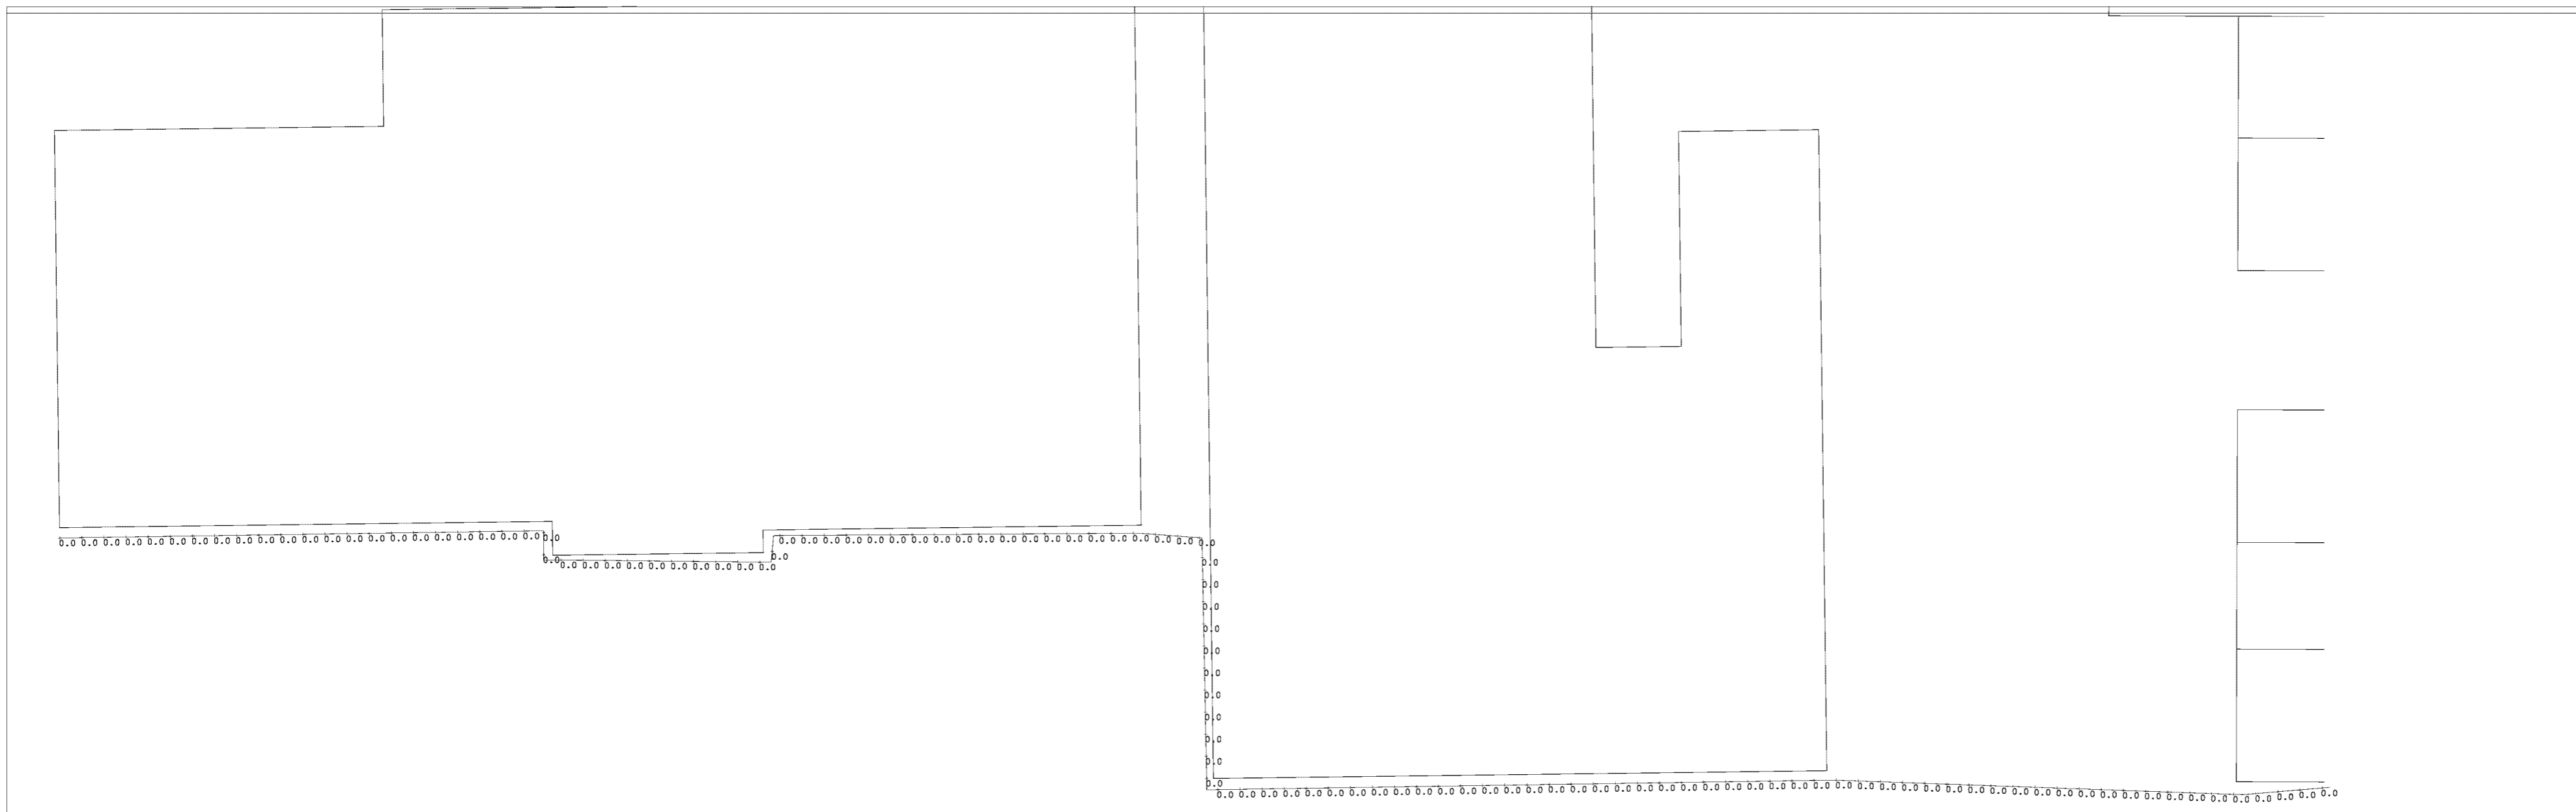


SHEET SCALE
 1/32"=1'-0"
SHEET TITLE
 EIR MAIN PHOTOMETRIC PLANS
SHEET NUMBER
 E1.3

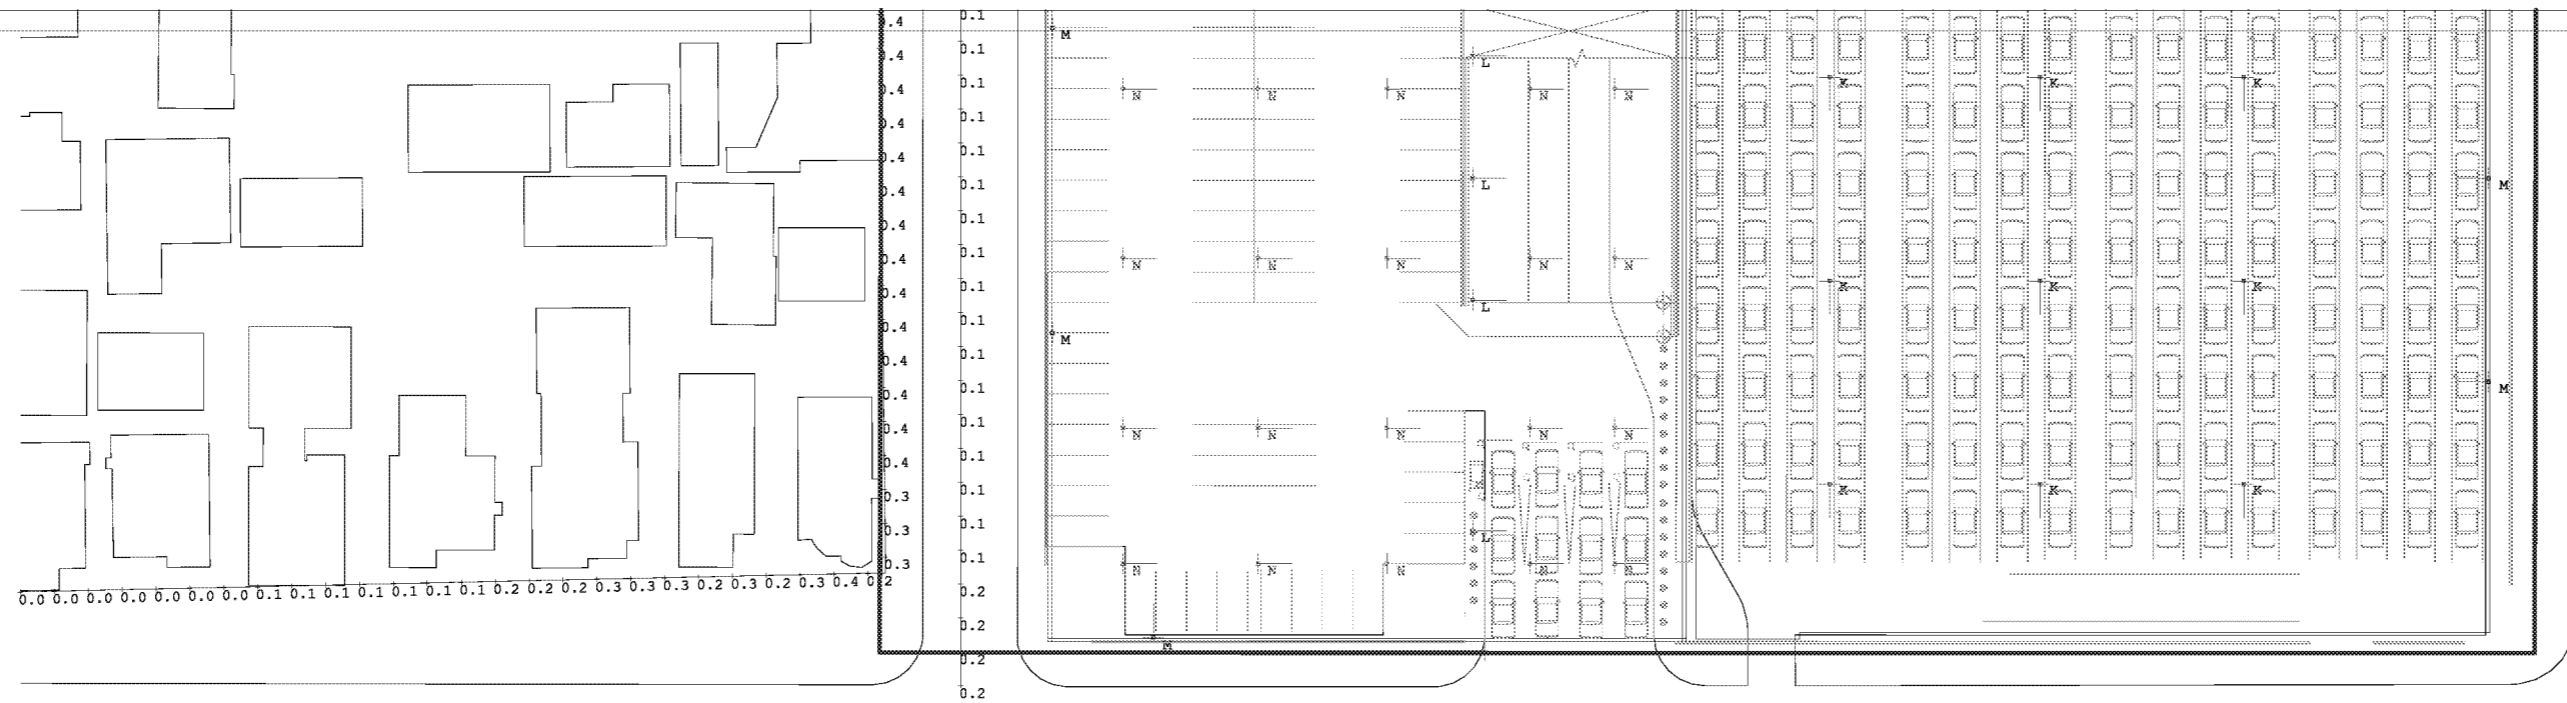



102ND ST

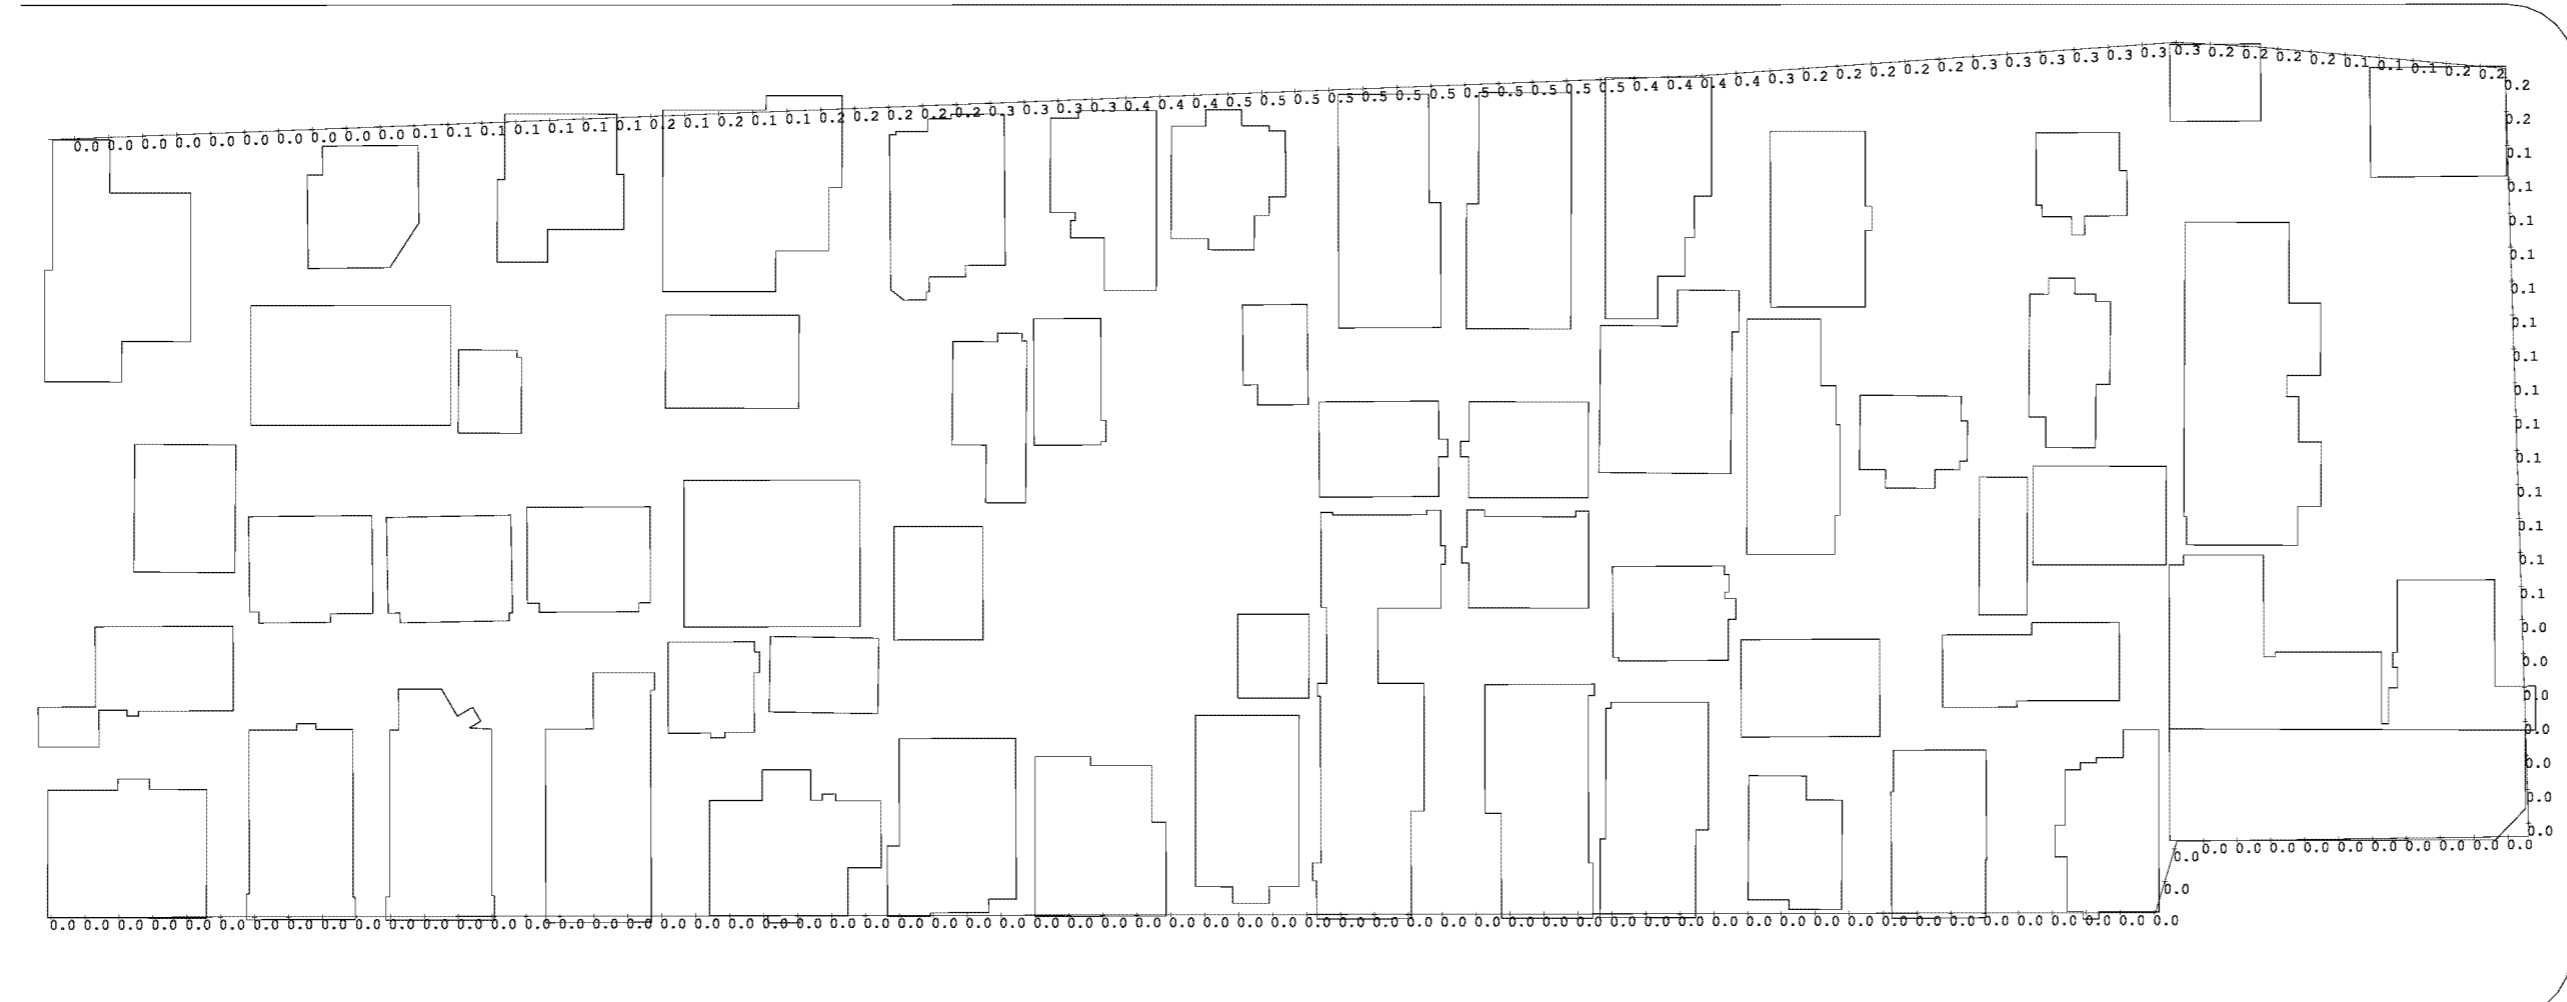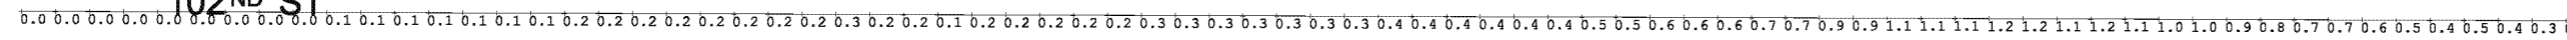

103RD ST

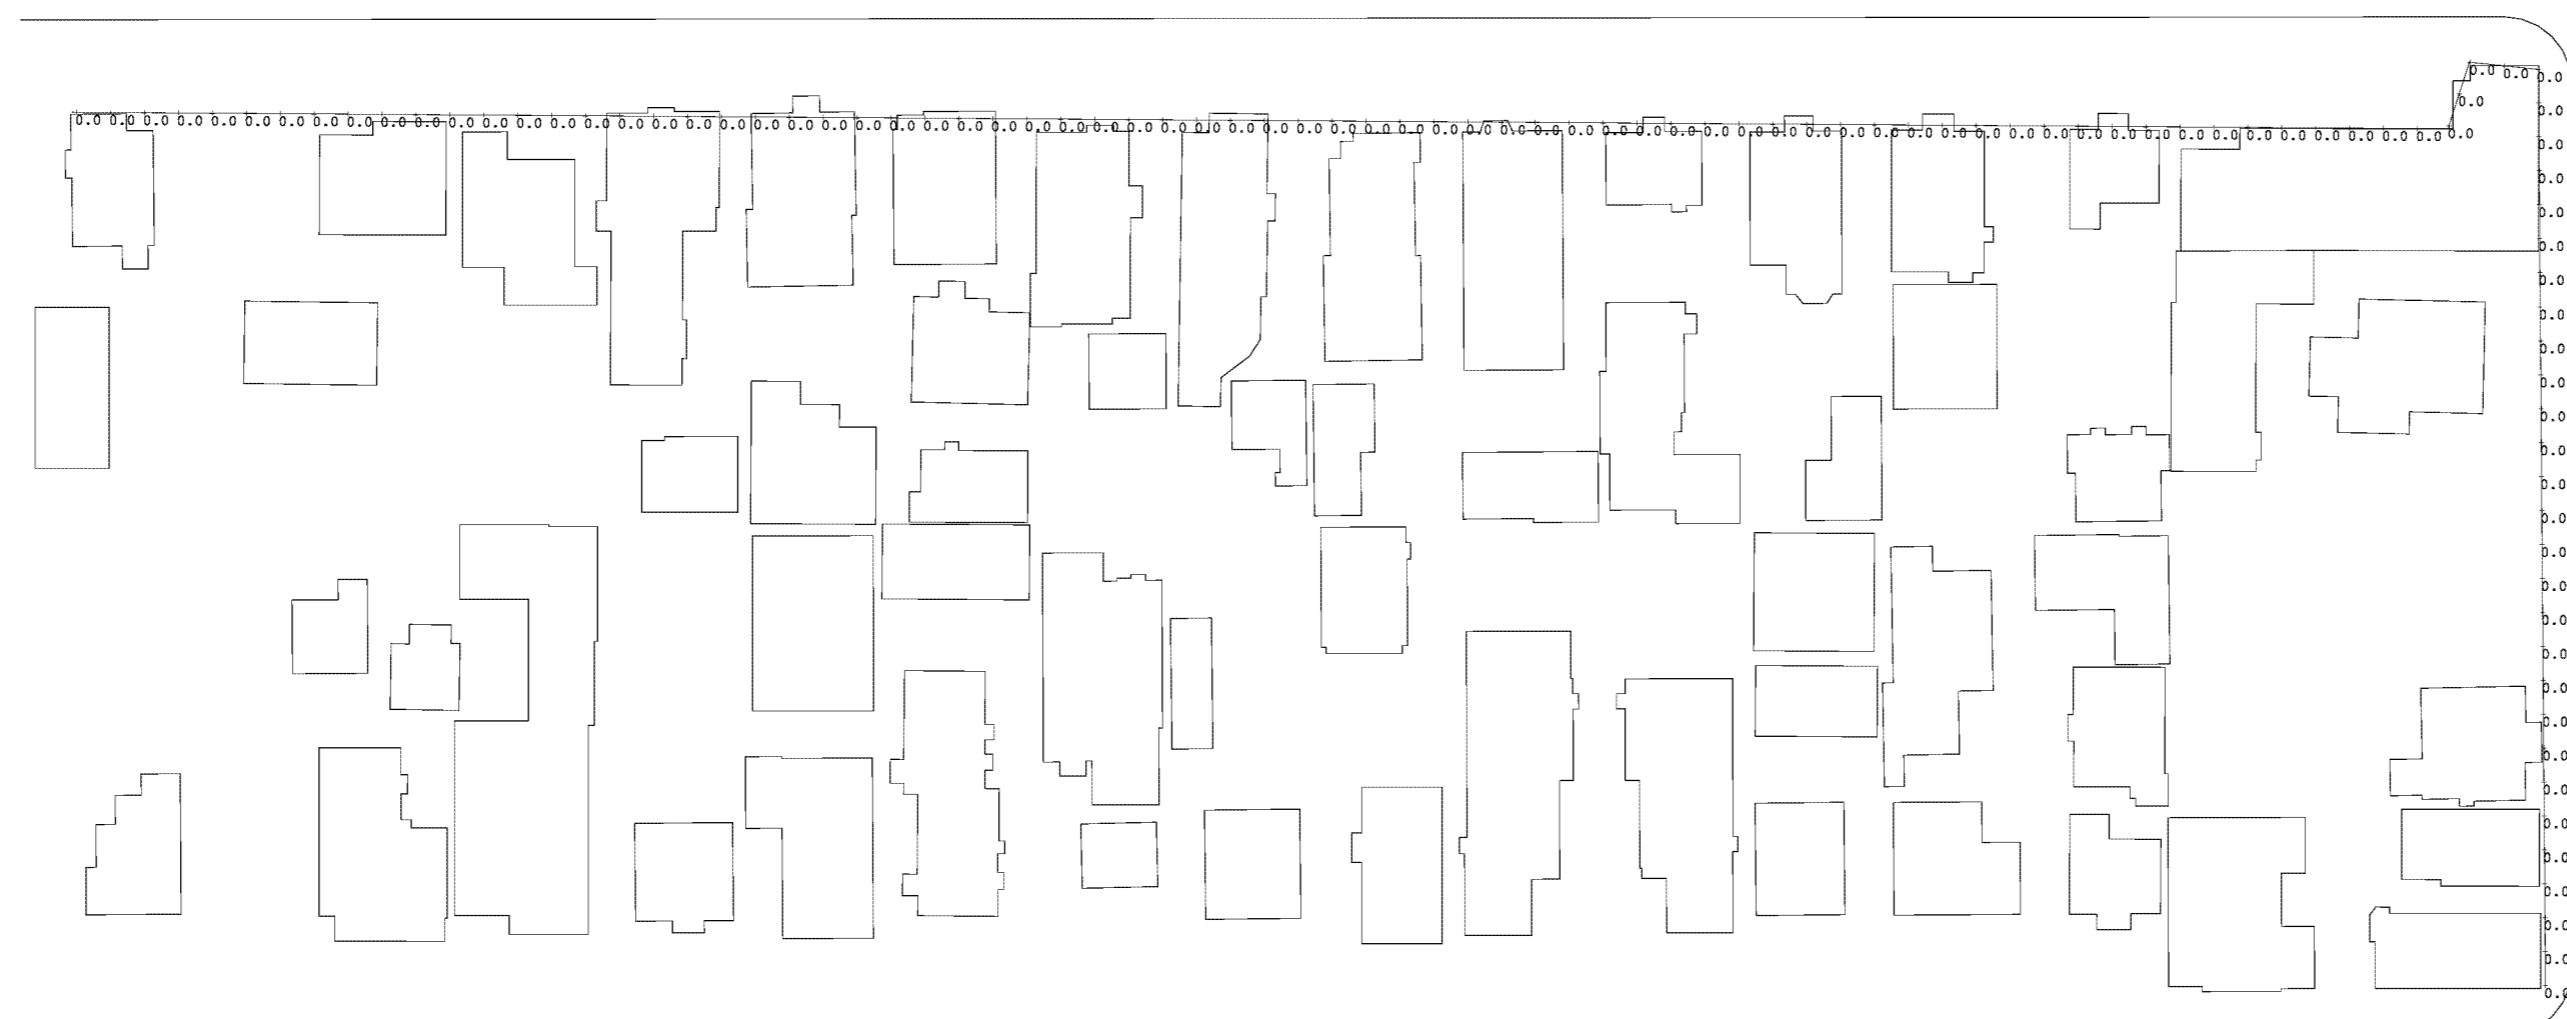

104TH ST

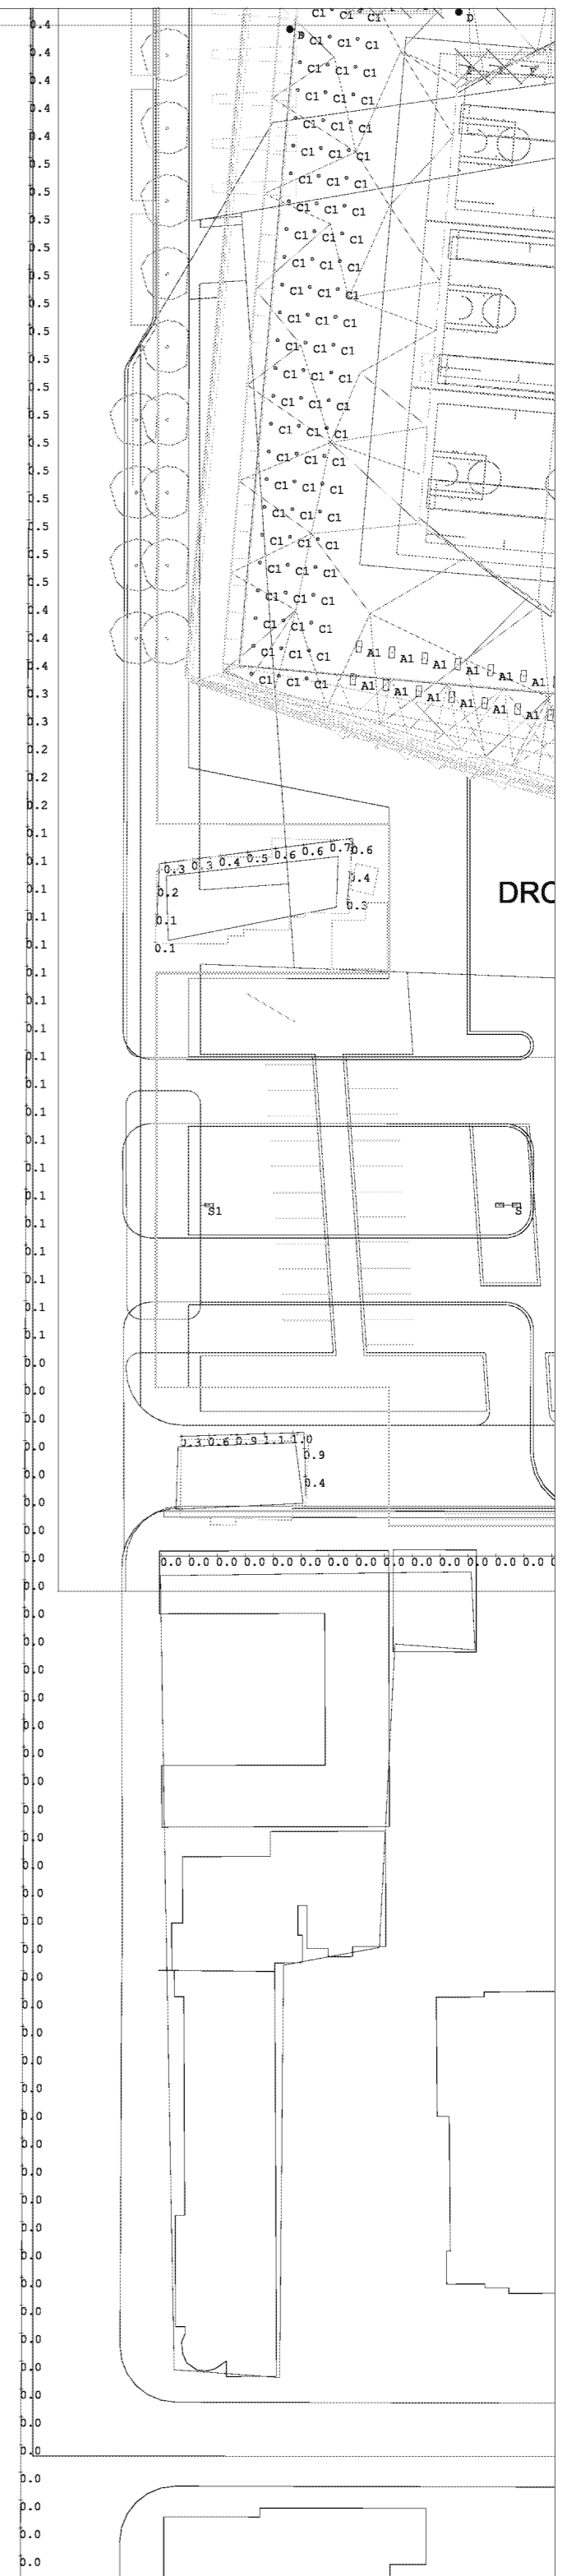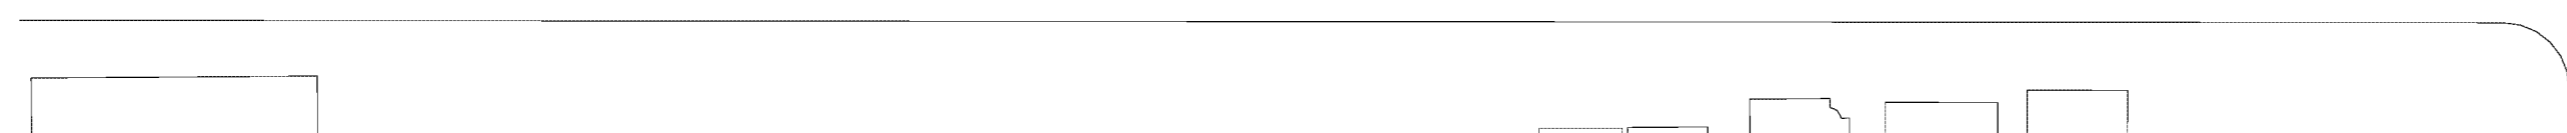

DRC



BROADCAST
PARKING

UTILITY
YARD

SOUND
WALL

TEAM AND PREMIUM FAN PARKING GARAGE



SOUND WALL

PROPERTY LINE, TYP.


INGLEWOOD
WELL SITE

SHEET SCALE
1/32"=1'-0"
SHEET TITLE
EIR MAIN PHOTOMETRIC PLANS

SHEET NUMBER
E1.5

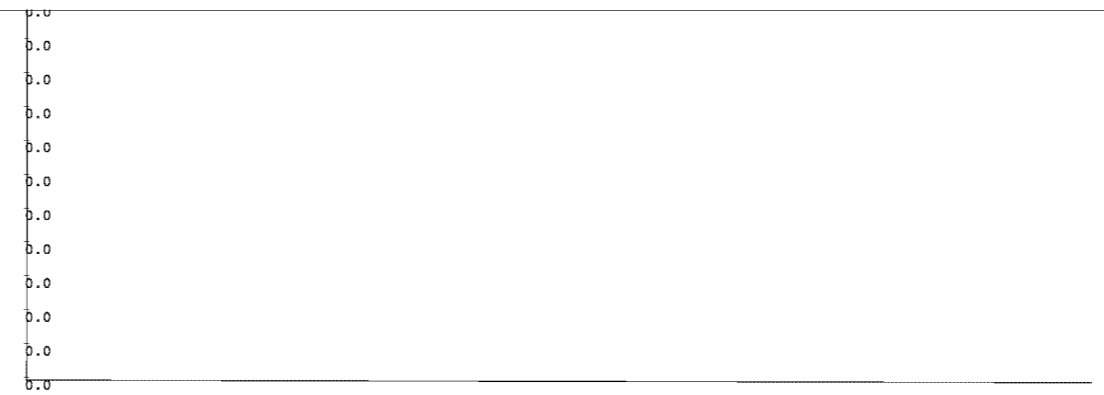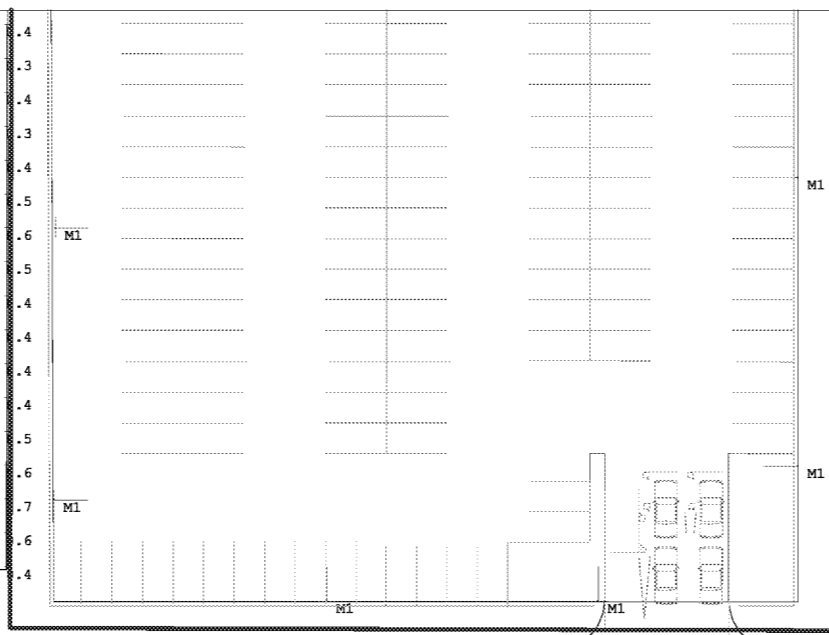

102ND ST

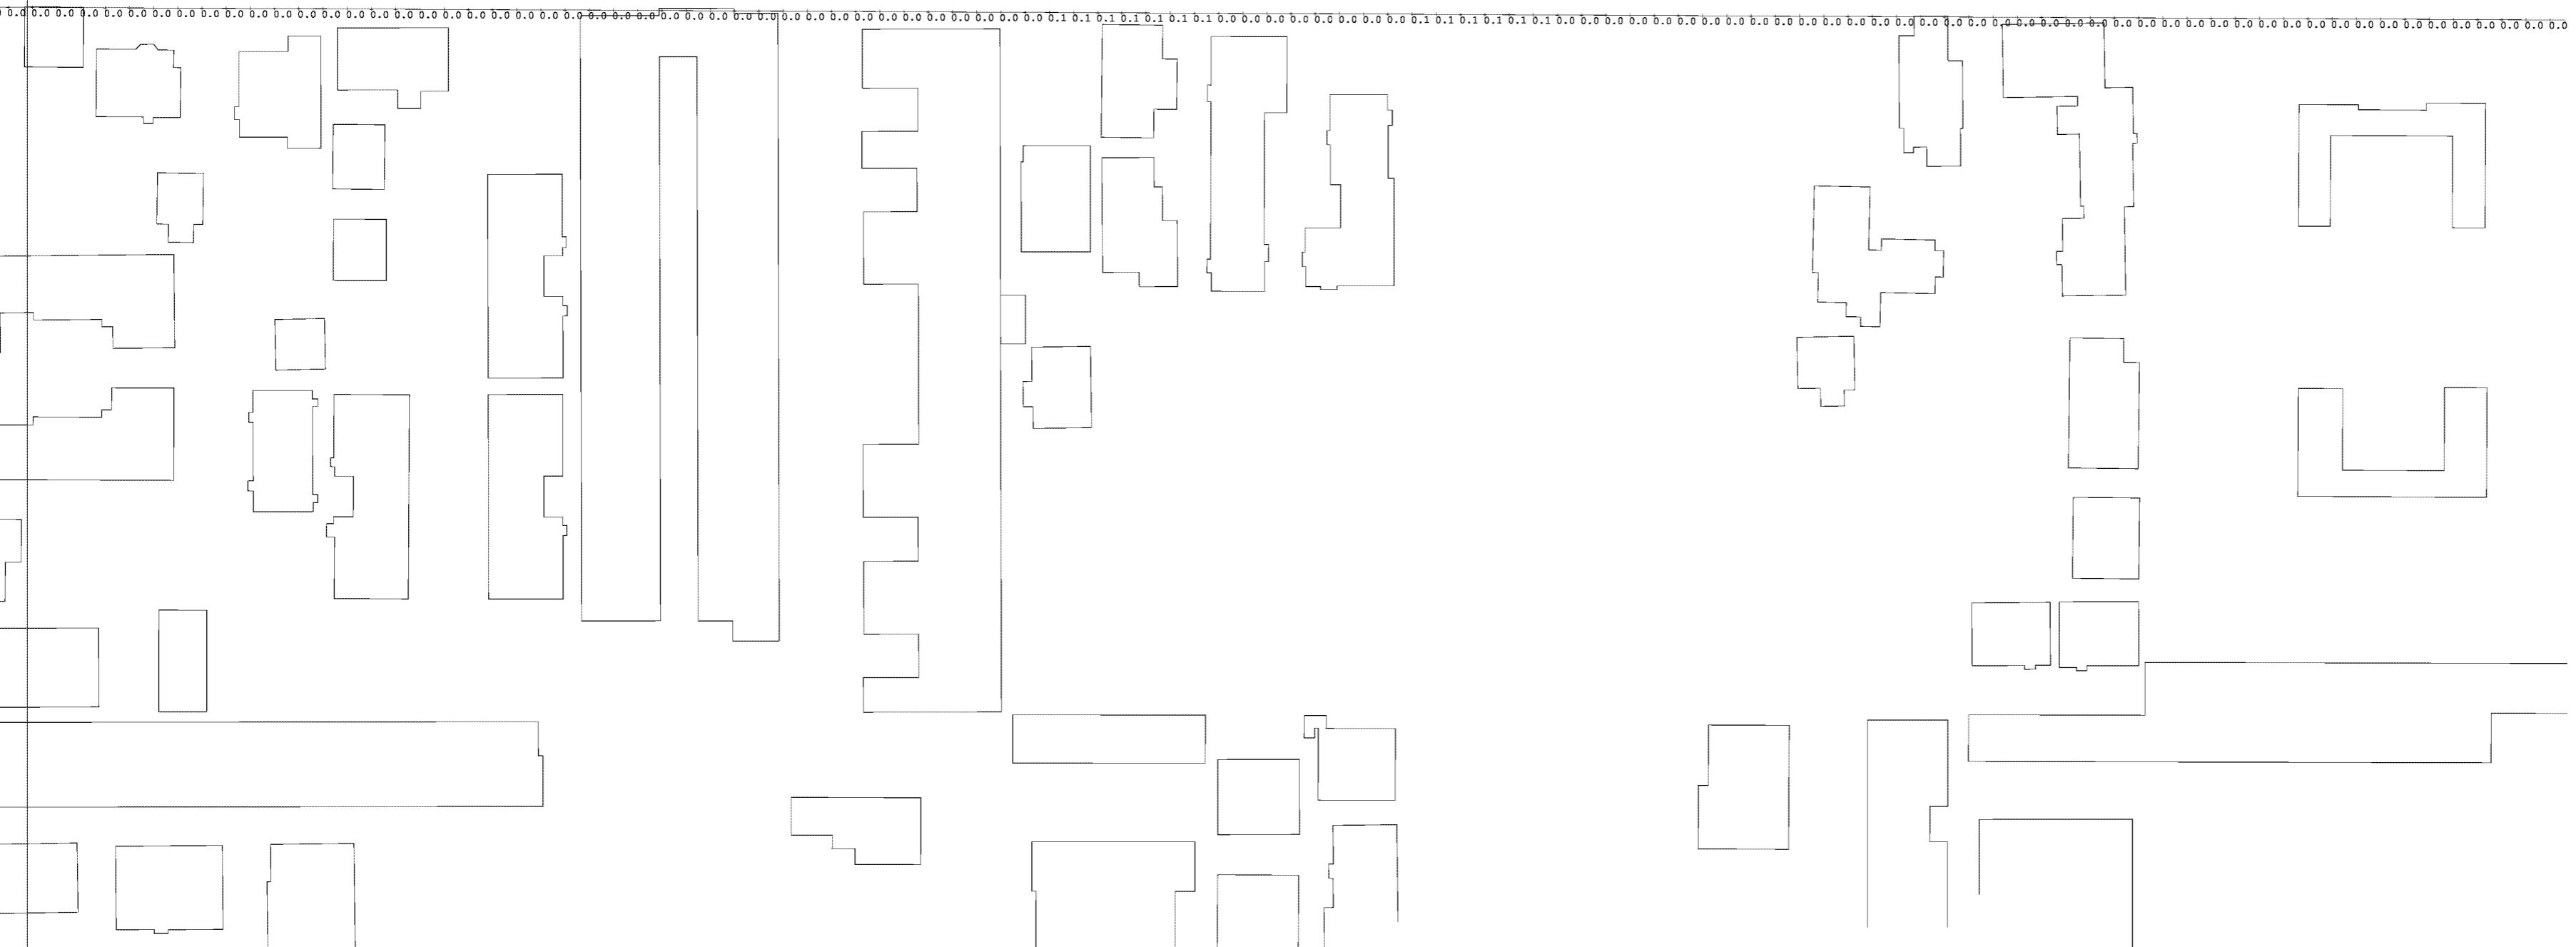

Calculation Summary							
Label	CalcType	Units	Avg	Max	Min	Avg/Min	Max/Min
101st St 1	Illuminance	Fc	0.09	0.3	0.0	N.A.	N.A.
101st St 2	Illuminance	Fc	0.11	0.3	0.0	N.A.	N.A.
102nd St 1	Illuminance	Fc	0.42	1.2	0.0	N.A.	N.A.
102nd St 2	Illuminance	Fc	0.05	0.4	0.0	N.A.	N.A.
Century Blvd 1	Illuminance	Fc	0.06	0.6	0.0	N.A.	N.A.
Doty Ave 1	Illuminance	Fc	0.00	0.0	0.0	N.A.	N.A.
East Property Line 1	Illuminance	Fc	0.01	0.1	0.0	N.A.	N.A.
East Property Line 2	Illuminance	Fc	0.01	0.1	0.0	N.A.	N.A.
North Property Line 1	Illuminance	Fc	0.00	0.0	0.0	N.A.	N.A.
North Property Line 2	Illuminance	Fc	0.00	0.0	0.0	N.A.	N.A.
Northeast Property Line 1	Illuminance	Fc	0.03	0.5	0.0	N.A.	N.A.
Northeast Property Line 2	Illuminance	Fc	0.41	0.8	0.1	4.10	8.00
Northeast Property Line 3	Illuminance	Fc	0.00	0.0	0.0	N.A.	N.A.
Northwest Property Line 1	Illuminance	Fc	0.00	0.0	0.0	N.A.	N.A.
Prairie Ave 1	Illuminance	Fc	0.10	0.5	0.0	N.A.	N.A.
Southwest Property Line 1	Illuminance	Fc	0.39	0.7	0.1	3.90	7.00
Southwest Property Line 2	Illuminance	Fc	0.74	1.1	0.3	2.47	3.67
Southwest Property Line 3	Illuminance	Fc	0.00	0.0	0.0	N.A.	N.A.
Southwest Property Line 4	Illuminance	Fc	0.11	0.5	0.0	N.A.	N.A.
South Property Line	Illuminance	Fc	0.00	0.0	0.0	N.A.	N.A.
West Property Line 1	Illuminance	Fc	0.21	0.4	0.0	N.A.	N.A.
West Property Line 2	Illuminance	Fc	0.06	0.2	0.0	N.A.	N.A.
West Property Line 3	Illuminance	Fc	0.31	1.0	0.0	N.A.	N.A.