


MANCHESTER BL

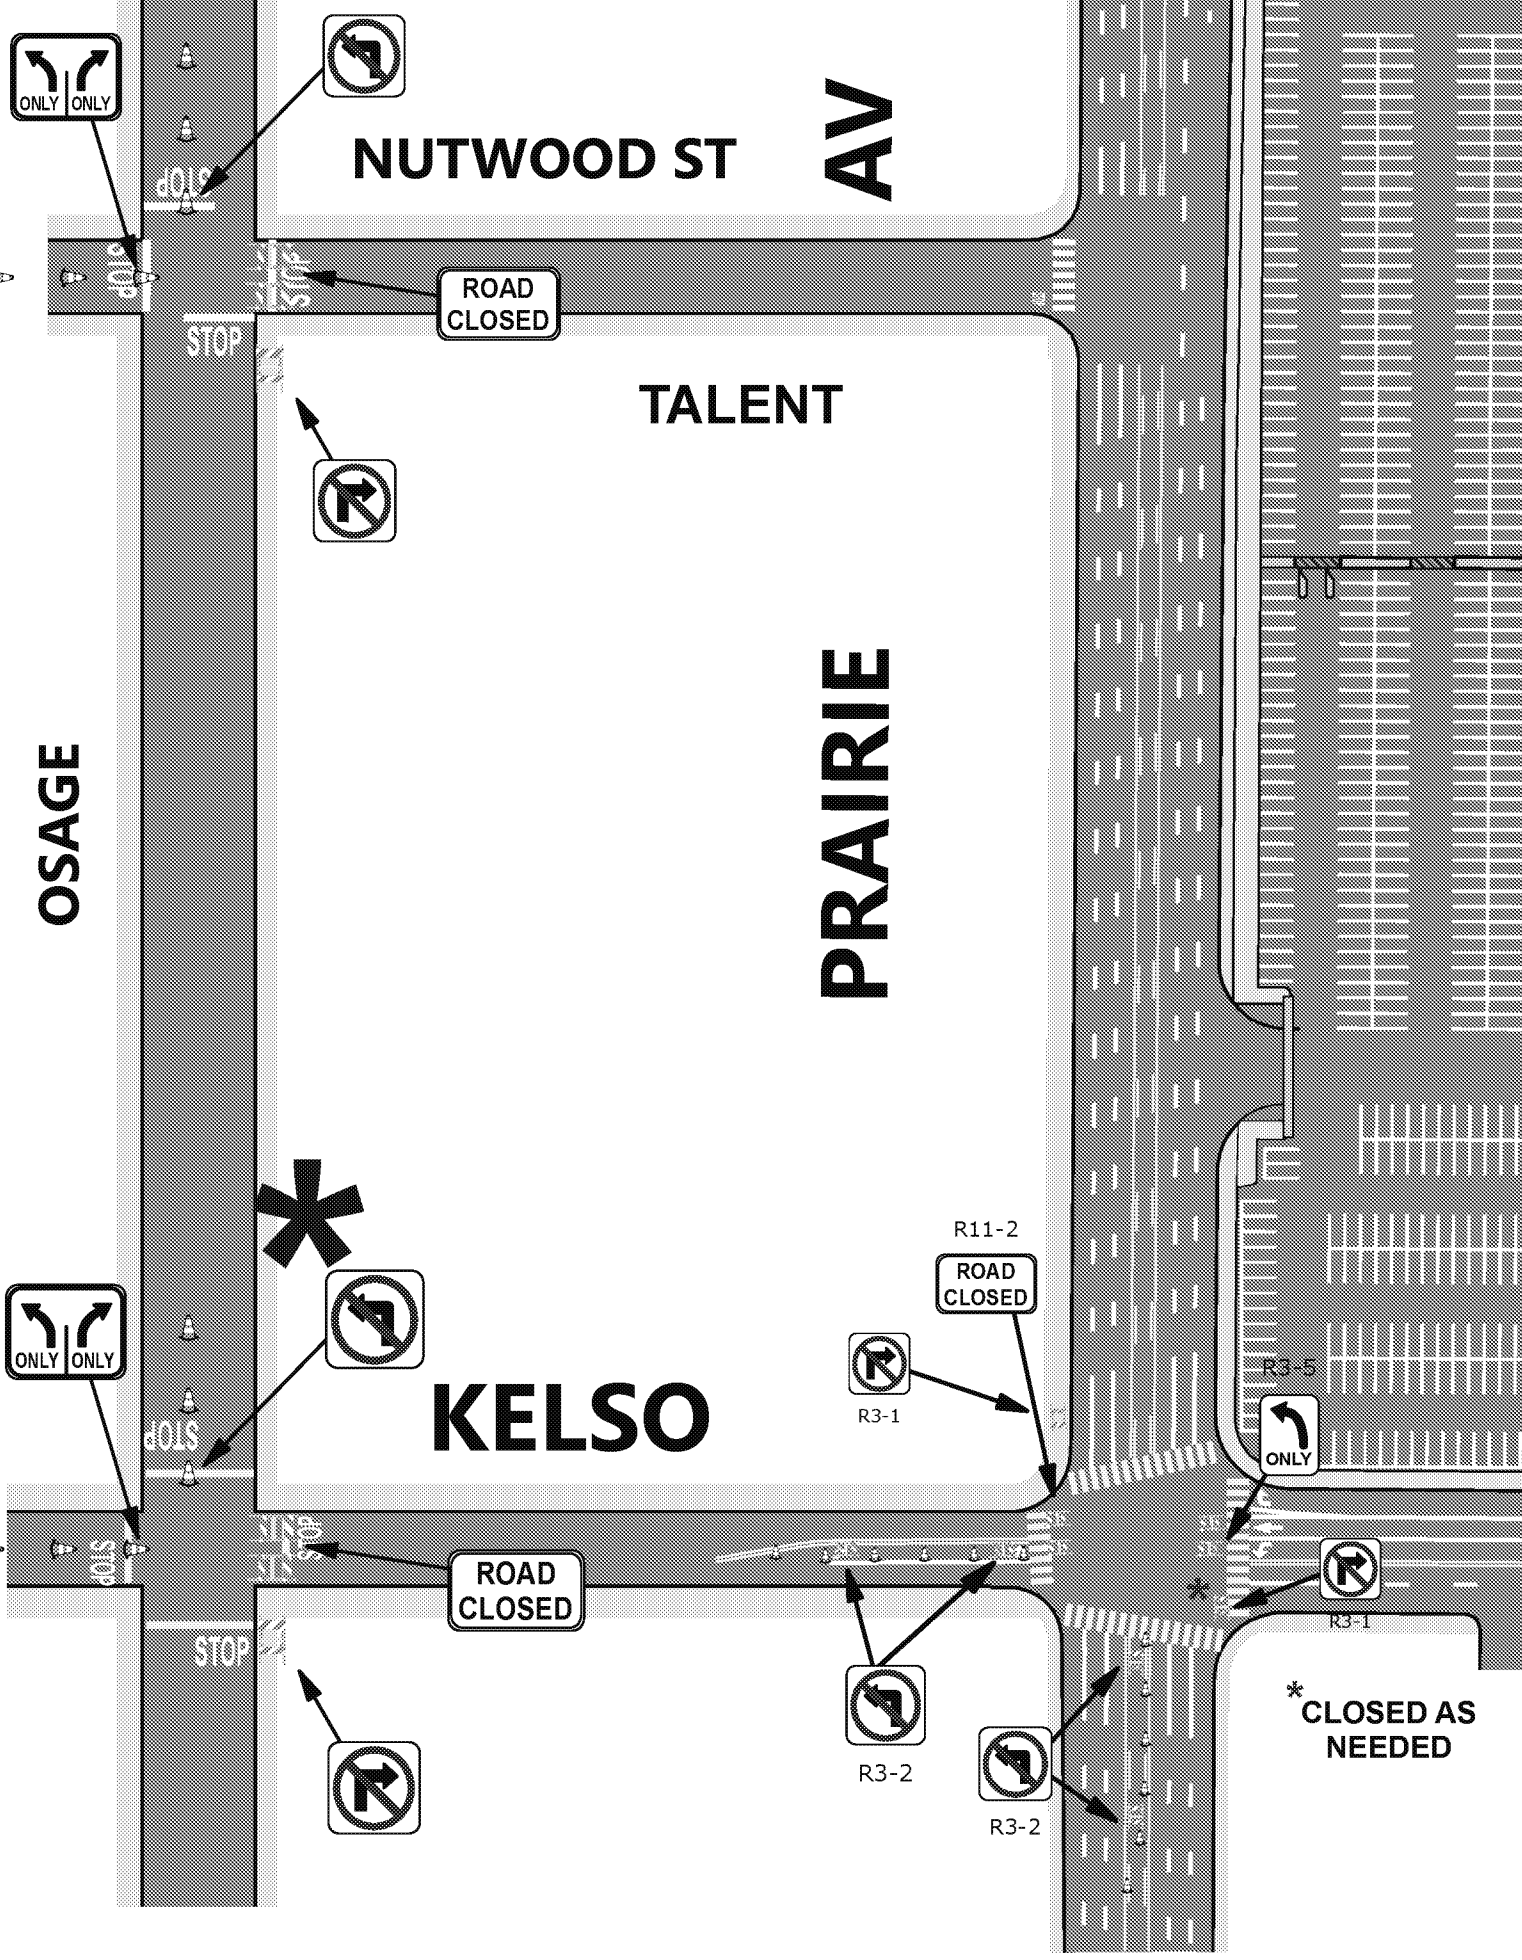

A+ TRAFFIC MANAGEMENT, INC
 OFFICE: (213) 747-0215

FORUM TCP B (6,000 - 14,000)
 SCALE: NOT TO SCALE
 DRAWN BY:

PRAIRIE/ OSAGE INBOUND
 © A+ TRAFFIC MANAGEMENT INC, 2018- 2019. ALL RIGHTS RESERVED
 SHEET NO: **4 OF 15**