




**MANCHESTER BL**

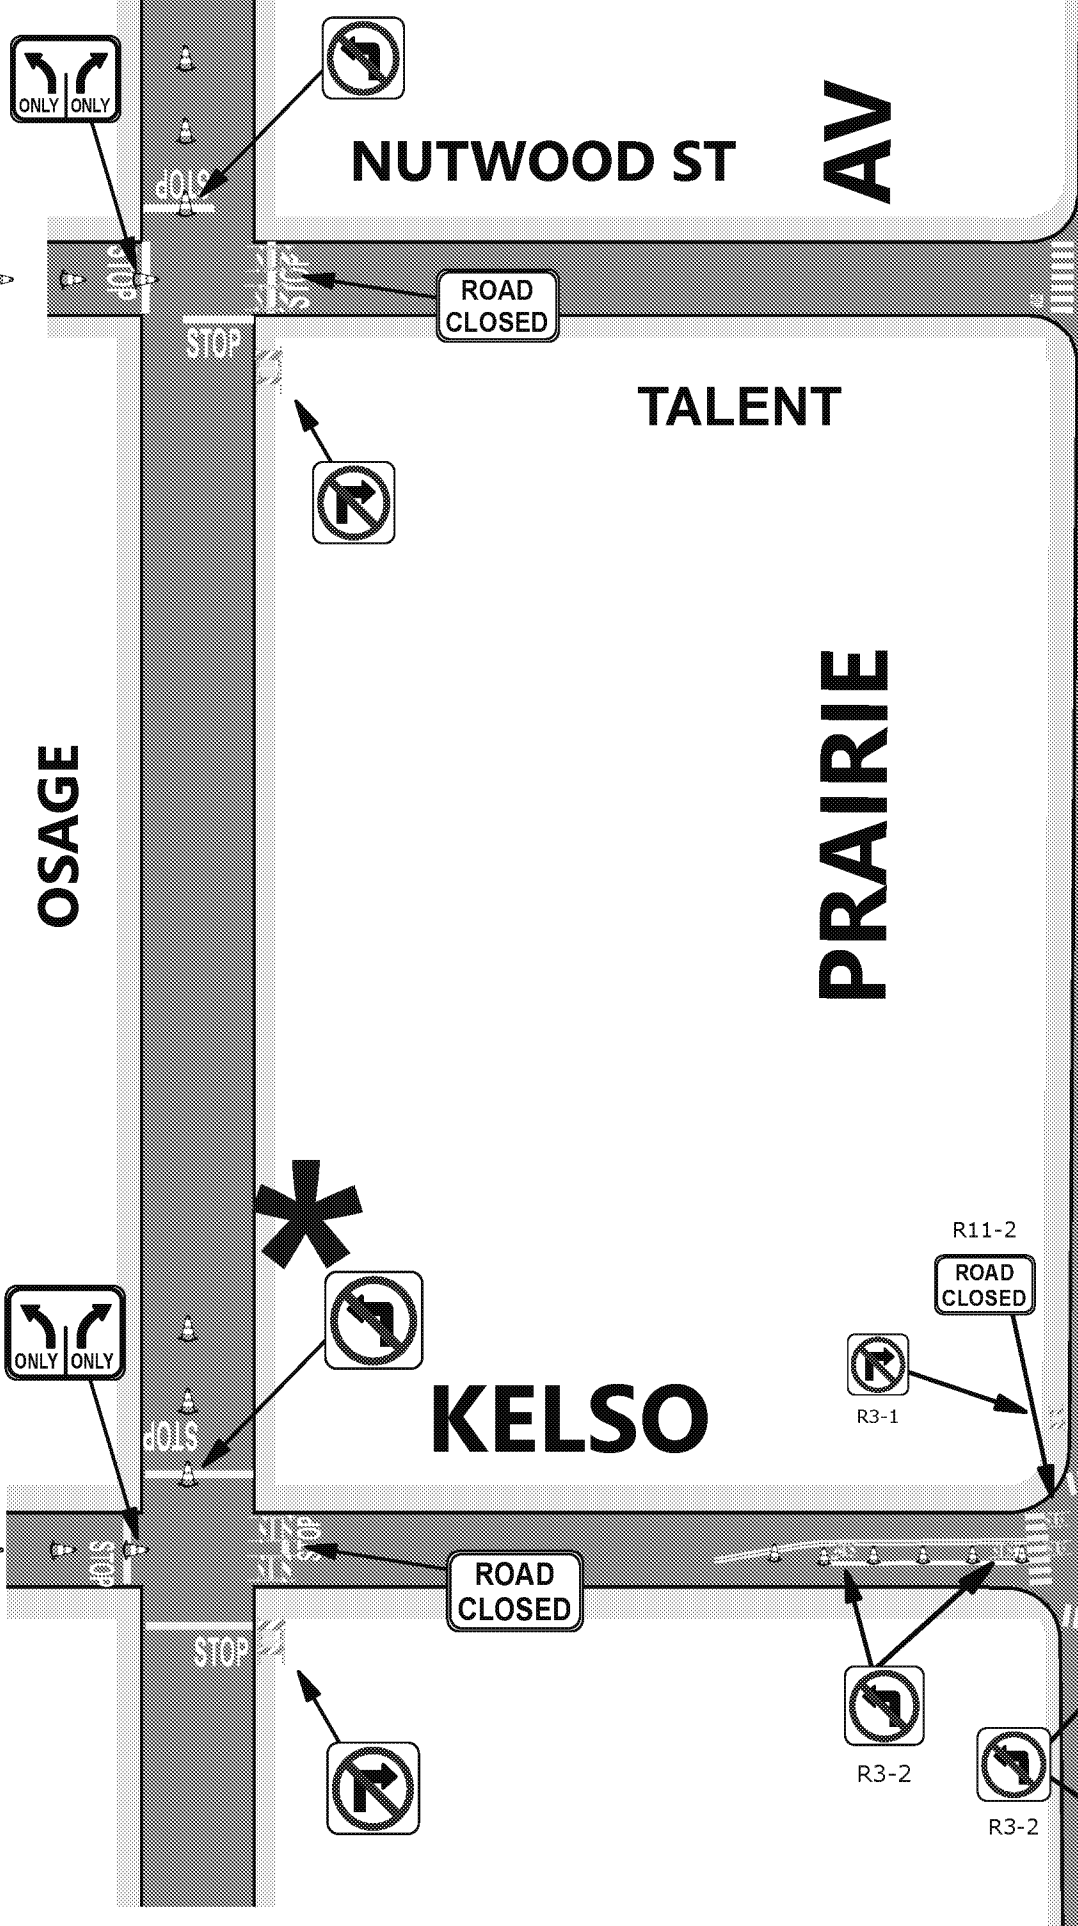

**NUTWOOD ST AV**

**TALENT**

**PRAIRIE**

**KELSO**

**ENGASO**

R11-2  
ROAD  
CLOSED

R3-1

R3-5  
ONLY

ROAD  
CLOSED

R3-2

R3-2

\* CLOSED AS  
NEEDED

\* CLOSED AS  
NEEDED

**A+ TRAFFIC  
MANAGEMENT, INC**

OFFICE: (213) 747-0215

SCALE: NOT TO SCALE

**FORUM TCP A (6,000 OR LESS)**

DRAWN BY: S.F.

**PRAIRIE/ OSAGE INBOUND**

© A+ TRAFFIC MANAGEMENT INC, 2018- 2019. ALL RIGHTS RESERVED

SHEET NO: **4 OF 11**