


REVIEW DRAFT JANUARY 2019

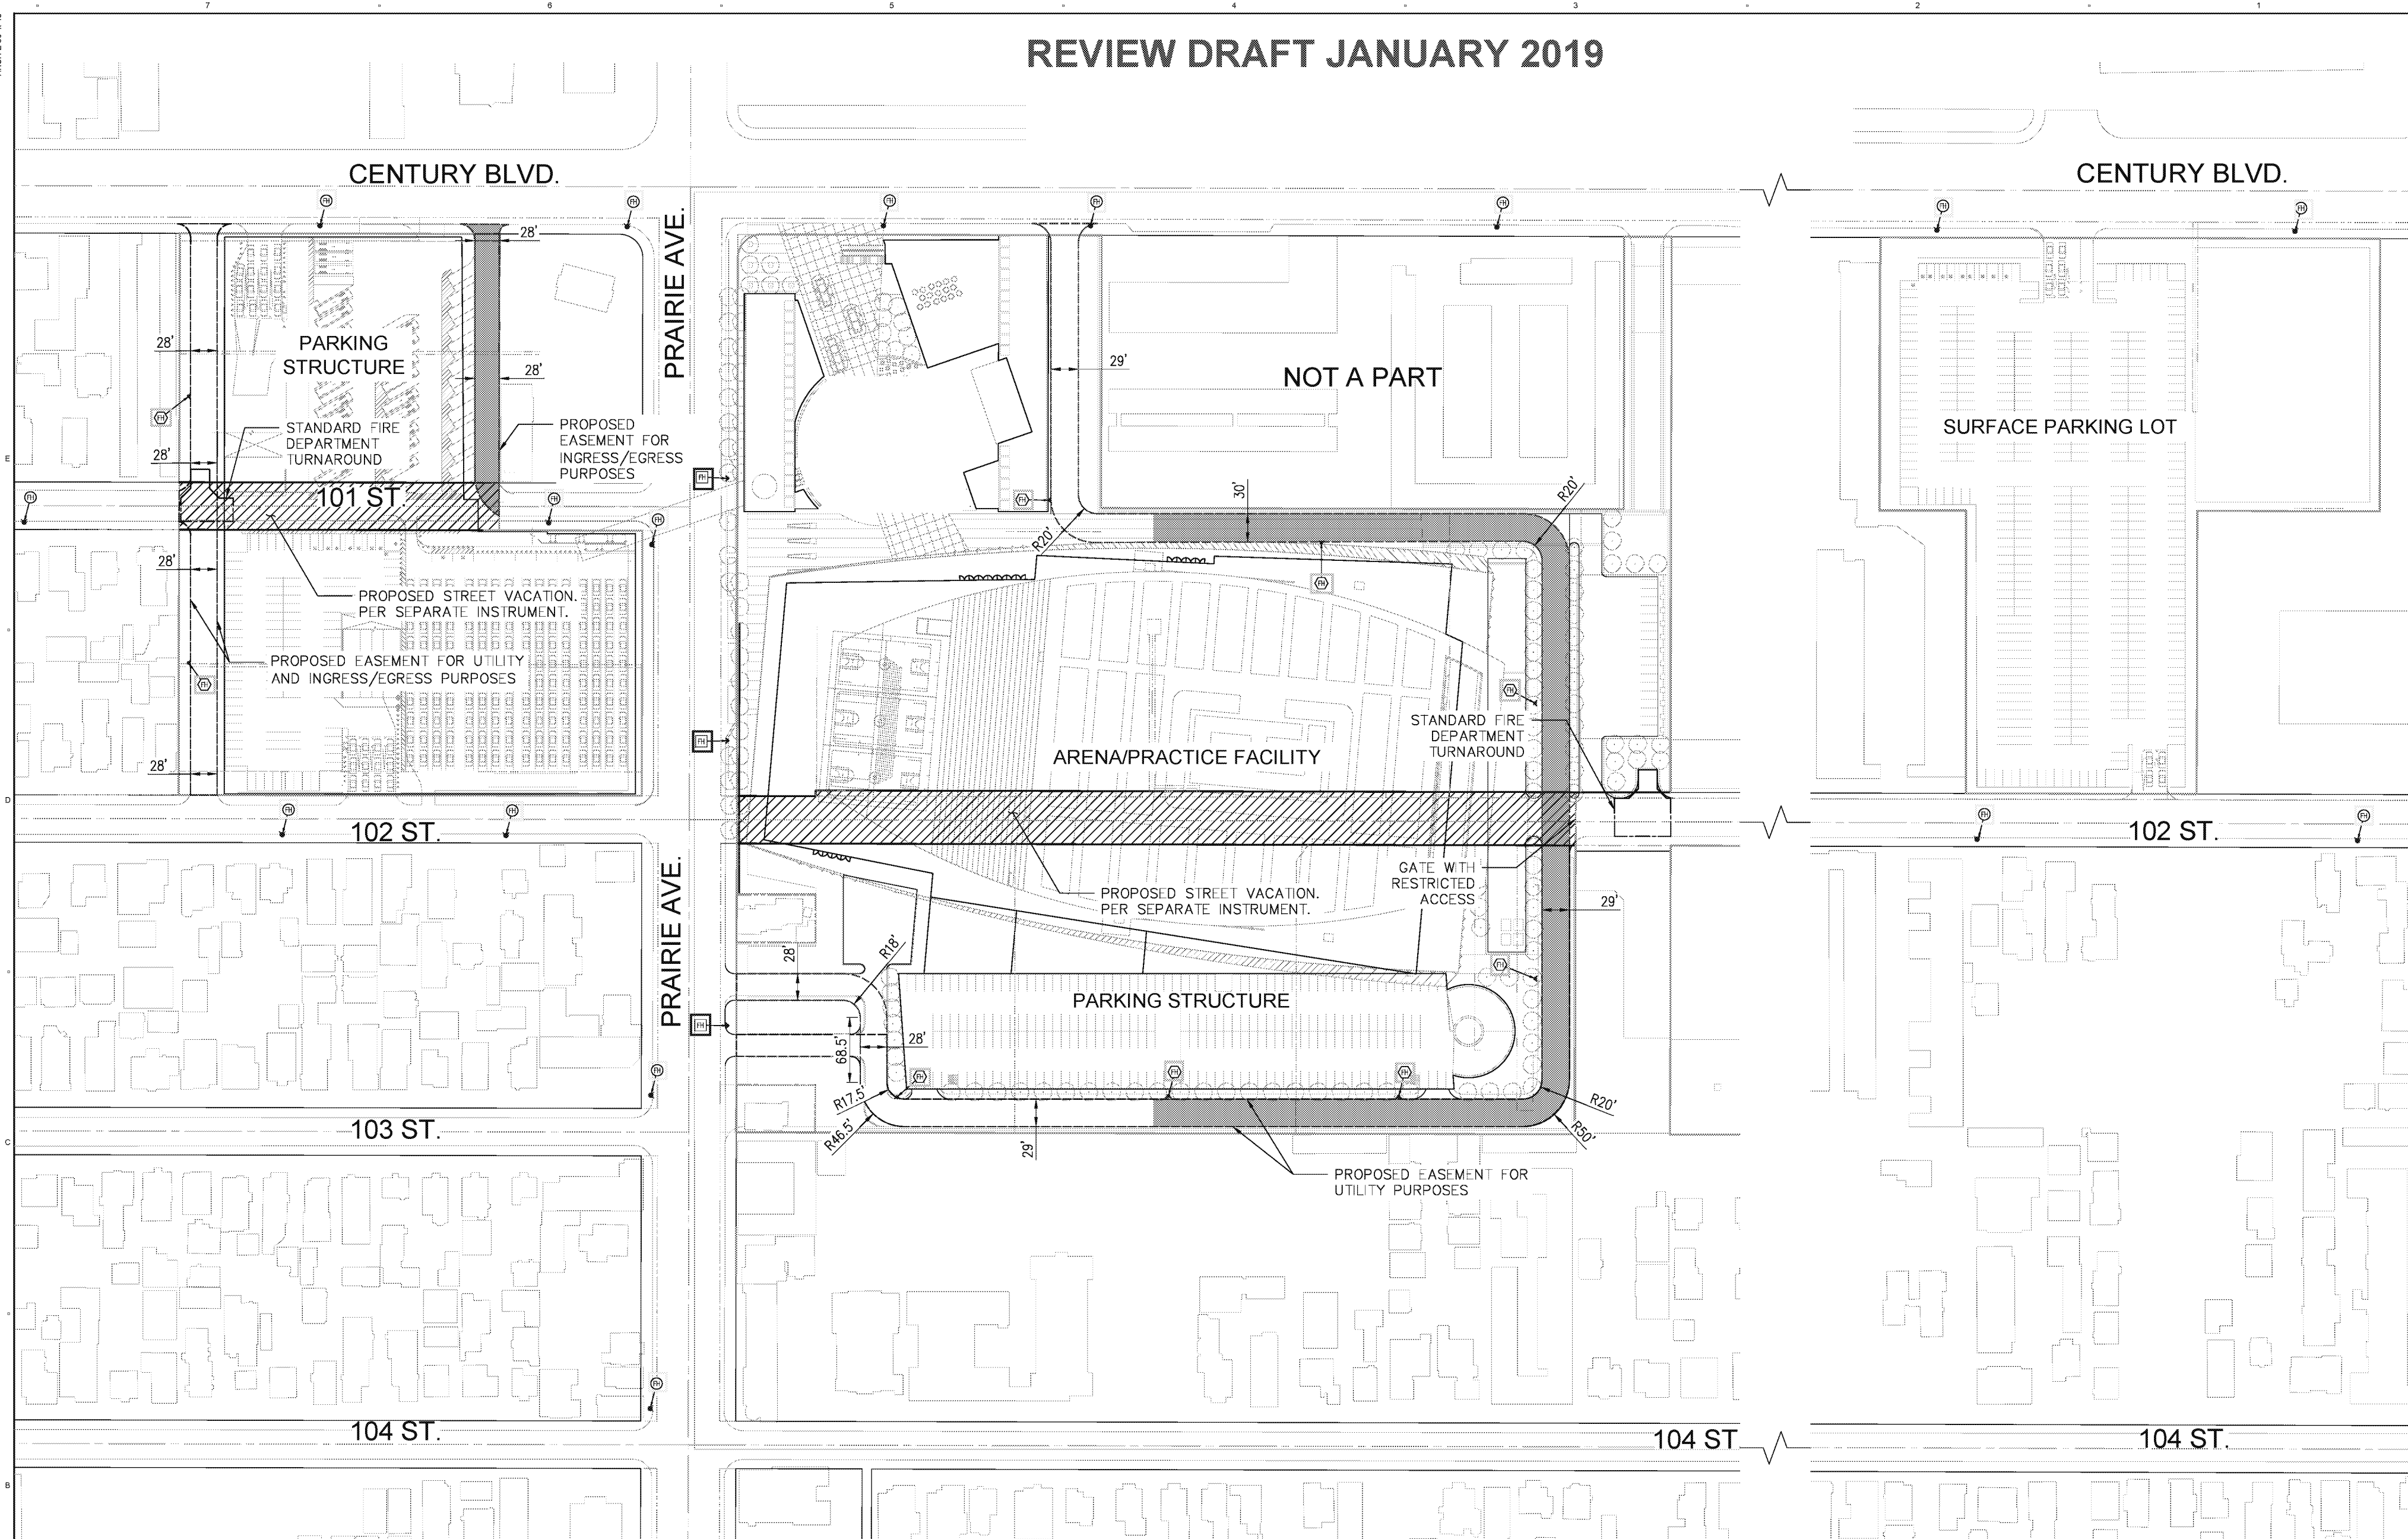

January 2019 Response Notes

- Proposed On-Site New
- Proposed Public New
- Existing

LEGEND

- FIRE ACCESS LANE (WIDTH PER PLAN)
- FIRE HYDRANT
- PROPOSED STREET VACATION
- PROPOSED EASEMENT, PURPOSE PER PLAN
- PROPOSED DEAD END STREET TURNAROUND PER LA COUNTY FIRE STANDARD
- EXISTING PUBLIC FIRE HYDRANT
- PROPOSED PRIVATE FIRE HYDRANT
- PROPOSED PUBLIC FIRE HYDRANT