

# CITY OF CHAMPIONS REVITALIZATION PROJECT 2024 DEVELOPMENT

450,000 S.F.  
OFFICE SPACE

SCE SUBSTATION  
FOR STADIUM

500,000 S.F.  
OFFICE SPACE

314 RESIDENTIAL  
APARTMENTS

520,000 S.F. RETAIL  
CENTER


LOS ANGELES STADIUM  
75,000 SEATS

6,000 SEAT PERFORMANCE VENUE

LATER DEVELOPMENT PHASE

300 ROOM HOTEL

EXISTING HOLLYWOOD PARK  
CARD CLUB

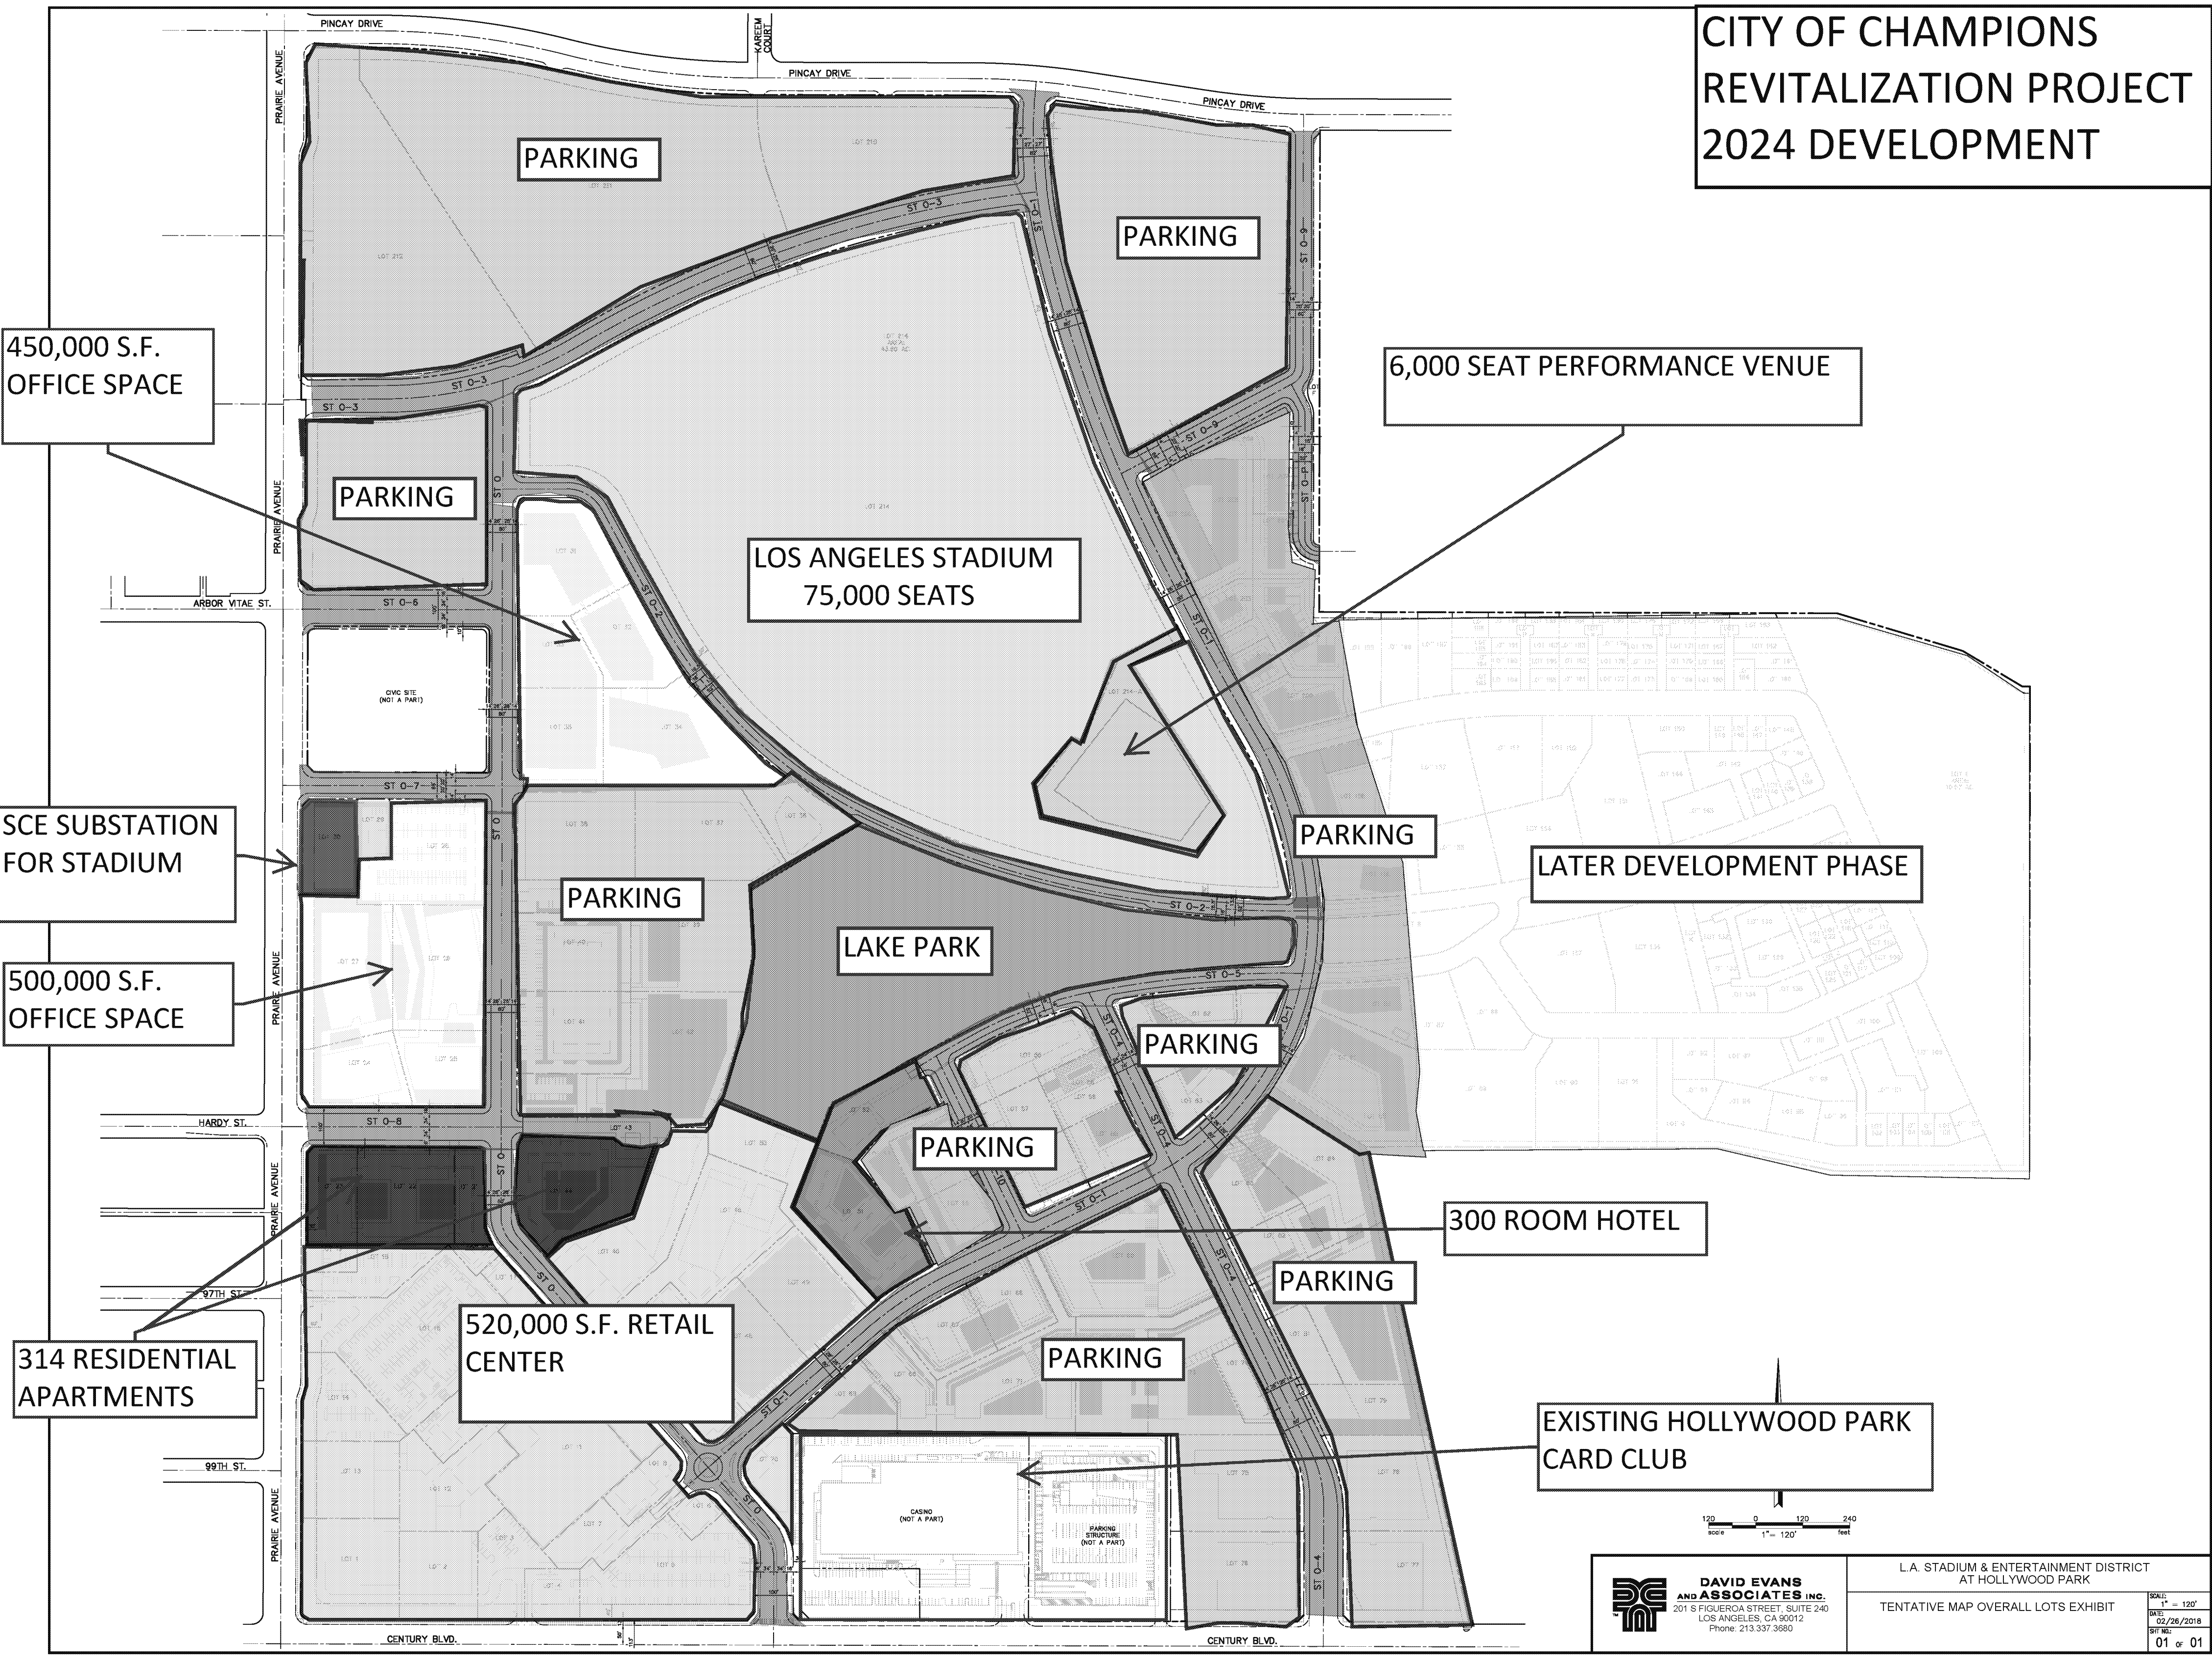

**DAVID EVANS  
AND ASSOCIATES INC.**  
201 S FIGUEROA STREET, SUITE 240  
LOS ANGELES, CA 90012  
Phone: 213.337.3680

L.A. STADIUM & ENTERTAINMENT DISTRICT  
AT HOLLYWOOD PARK

TENTATIVE MAP OVERALL LOTS EXHIBIT

SCALE: 1" = 120'  
DATE: 02/26/2018  
SHEET NO.: 01 OF 01