


**MANCHESTER BL**

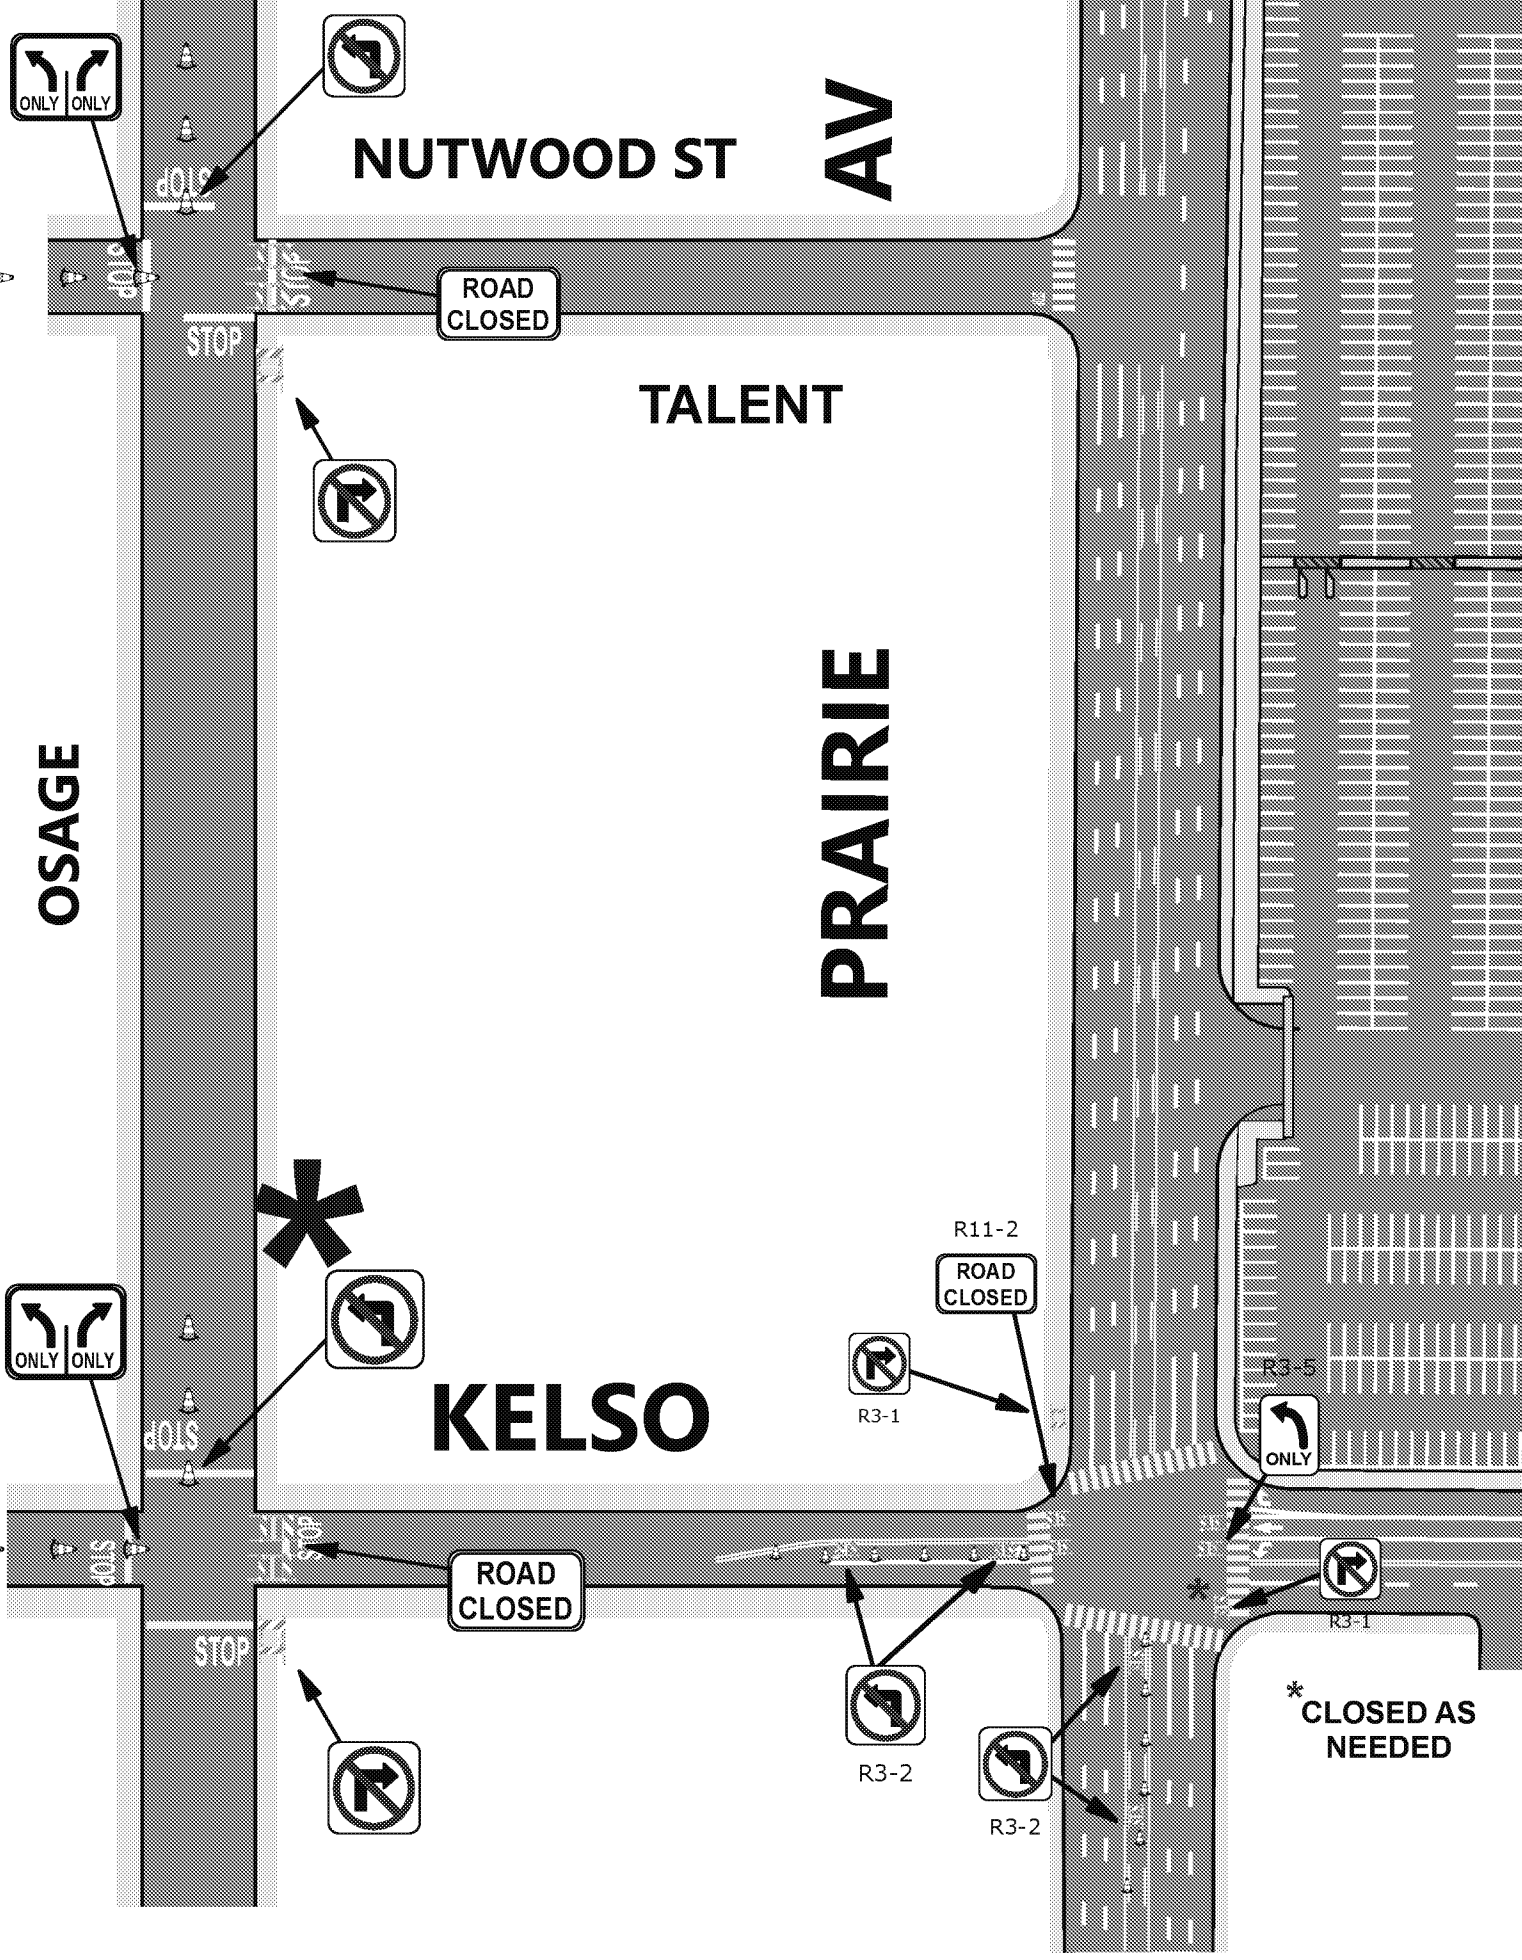

**NUTWOOD ST**

**AV**

**TALENT**

**PRAIRIE**

**OSAGE**

**KELSO**

R11-2  
ROAD  
CLOSED

R3-1

R3-5

ONLY

ROAD  
CLOSED

R3-2

R3-2

R3-1

\* CLOSED AS  
NEEDED

\* CLOSED AS  
NEEDED

**FORUM TCP B (6,000 - 14,000)**

SCALE: NOT TO SCALE

DRAWN BY:

**PRAIRIE/ OSAGE INBOUND**

**A+ TRAFFIC  
MANAGEMENT, INC**

OFFICE: (213) 747-0215

© A+ TRAFFIC MANAGEMENT INC, 2018- 2019. ALL RIGHTS RESERVED

SHEET NO:

**4 OF 15**