



**PROJECT**  
PROJECT CONDOR,  
INGLEWOOD CALIFORNIA

**DEVELOPER**  
MURPHY'S BOWL  
LLC  
10400 N.E. 4th St, Suite 300  
Bellevue, WA 98004

**DEVELOPER'S MANAGING AGENT**  
WILSON MEANY  
9101 Center Drive, Suite 800  
Los Angeles, CA 90045  
916.543.3000 tel  
http://www.wilsonmeany.com/

**ARCHITECT / PLANNING / ENGINEERING / TRANSPORTATION**

**AECOM**  
AECOM TECHNICAL SERVICES, P.C.  
2000 MacDon, Suite 200  
Foster City, CA 94024  
650.501.4143 tel | 650.561.2863 fax  
www.aecom.com

**CIVIL ENGINEER**  
D&D  
ENGINEERING, INC  
3901 S. La Compaque Blvd, Suite 100  
Inglewood, CA 90501  
424.251.6600 tel


**DRY UTILITY SYSTEMS**  
BJ PALMER &  
ASSOCIATES, INC  
26245 Canyon Avenue  
Van Nuys, CA 91355  
818.702.7573 tel

**PARKING**  
WALKER  
CONSULTANTS  
899 S. Olive St, Suite 1150  
Los Angeles, CA 90014  
213.433.4311 tel

**SHORING ENGINEER**  
DRS  
ENGINEERING, INC  
1064 Garfield Street, Suite 468  
Santa Ana, CA 92701  
949.422.5622 tel

**LEGEND**

- Tree Points
- Road lines
- ▭ Project Boundary
- ▭ Parcels

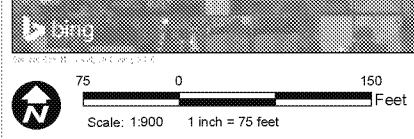

**TREE SURVEY MAP**

Tree_ID	objectid	DBH	Species	ScientificName	tree_health	NativeTree	Height	City_Private	Tree_ID	objectid	DBH	Species	ScientificName	tree_health	NativeTree	Height	City_Private	Tree_ID	objectid	DBH	Species	ScientificName	tree_health	NativeTree	Height	City_Private
1	3	25	Indian Laurel Fig	Ficus microcarpa	Good	No	32	City	81	83	6	London Plane Tree	Plantanus x hispanica	Poor	No	18	Private	82	84	6	London Plane Tree	Plantanus x hispanica	Poor	No	18	Private
2	4	16	Indian Laurel Fig	Ficus microcarpa	Fair	No	32	City	83	85	4	London Plane Tree	Plantanus x hispanica	Poor	No	15	Private	84	86	4	London Plane Tree	Plantanus x hispanica	Poor	No	15	Private
3	5	27	Indian Laurel Fig	Ficus microcarpa	Good	No	32	City	85	87	3	London Plane Tree	Plantanus x hispanica	Poor	No	15	Private	86	88	4	London Plane Tree	Plantanus x hispanica	Poor	No	15	Private
4	6	25	Indian Laurel Fig	Ficus microcarpa	Fair	No	25	City	87	89	5	London Plane Tree	Plantanus x hispanica	Poor	No	15	Private	88	90	5	London Plane Tree	Plantanus x hispanica	Poor	No	15	Private
5	7	8	Queensland Pittosporum	Pittosporum rhombifolium	Fair	No	23	Private: 3820 W 102 Street	89	91	1	London Plane Tree	Plantanus x hispanica	Poor	No	15	City	91	93	17	Queensland Pittosporum	Pittosporum rhombifolium	Good	No	20	City
6	8	6	Jacaranda	Jacaranda mimosifolia	Fair	No	25	Private: 3820 W 102 Street	93	95	4	Queensland Pittosporum	Pittosporum rhombifolium	Fair	No	15	City	95	97	14	Queensland Pittosporum	Pittosporum rhombifolium	Fair	No	20	City
7	9	7	Jacaranda	Jacaranda mimosifolia	Fair	No	22	Private: 3820 W 102 Street	97	99	10	King Palm	Archontophoenix cunninghamiana	Good	No	25	Private	99	101	12	Unknown	Unknown Tree	Poor	No	25	Private
8	10	28	White Ironbark	Eucalyptus Leucocylon	Poor	No	35	Private: 3820 W 102 Street	101	103	12	Unknown	Unknown Tree	Poor	No	25	Private	103	105	38	Carary Palm	Phoenix caranensis	Good	No	50	Private
9	11	14	Queensland Pittosporum	Pittosporum rhombifolium	Poor	No	18	Private: 3820 W 102 Street	105	107	10	King Palm	Archontophoenix cunninghamiana	Good	No	25	Private	107	109	24	Olive	Olea europaea	Fair	No	25	Private
10	12	9	Unknown Pine Type	Pinus spp	Fair	No	45	Private: 3820 W 102 Street	109	111	1	Liquat	Eriobotrya japonica	Fair	No	20	Private	111	113	1	Unknown	Unknown Tree	Poor	No	20	Private
11	13	14.5	Unknown Pine Type	Pinus spp	Fair	No	55	Private: 3820 W 102 Street	113	115	1	Unknown	Unknown Tree	Poor	No	20	Private	115	117	29	Tasmanian Blue Gum	Eucalyptus globulus	Good	No	45	City
12	14	17	Unknown Pine Type	Pinus spp	Fair	No	55	Private: 3820 W 102 Street	117	119	1	Unknown	Unknown Tree	Poor	No	20	Private	119	121	16	Brazilian Pepper Tree	Schinus terbiifolia	Good	No	18	City
13	15	8	London Plane Tree	Plantanus x hispanica	Fair	No	35	Private: 3820 W 102 Street	121	123	1	Unknown	Unknown Tree	Poor	No	20	Private	123	125	1	Unknown	Unknown Tree	Poor	No	20	Private
14	16	3	London Plane Tree	Plantanus x hispanica	Fair	No	18	Private: 3820 W 102 Street	125	127	1	Unknown	Unknown Tree	Poor	No	20	Private	127	129	1	Unknown	Unknown Tree	Poor	No	20	Private
15	17	5	Queensland Pittosporum	Pittosporum rhombifolium	Poor	No	18	Private: 3820 W 102 Street	129	131	1	Unknown	Unknown Tree	Poor	No	20	Private	131	133	1	Unknown	Unknown Tree	Poor	No	20	Private
16	18	32	White Ironbark	Eucalyptus Leucocylon	Good	No	50	Private: 3820 W 102 Street	133	135	1	Unknown	Unknown Tree	Poor	No	20	Private	135	137	1	Unknown	Unknown Tree	Poor	No	20	Private
17	19	26	White Ironbark	Eucalyptus Leucocylon	Good	No	45	Private: 3820 W 102 Street	137	139	1	Unknown	Unknown Tree	Poor	No	20	Private	139	141	1	Unknown	Unknown Tree	Poor	No	20	Private
18	20	30	Tree of Heaven	Ailanthus altissima	Good	No	57	Private: 3820 W 102 Street	141	143	1	Unknown	Unknown Tree	Poor	No	20	Private	143	145	1	Unknown	Unknown Tree	Poor	No	20	Private
19	21	50	Giant Yucca	Yucca elephantipes	Good	No	15	Private	145	147	1	Unknown	Unknown Tree	Poor	No	20	Private	147	149	1	Unknown	Unknown Tree	Poor	No	20	Private
20	22	50	Giant Yucca	Yucca elephantipes	Good	No	15	Private	149	151	1	Unknown	Unknown Tree	Poor	No	20	Private	151	153	1	Unknown	Unknown Tree	Poor	No	20	Private
21	23	3	Brazilian Pepper Tree	Schinus terbiifolia	Good	No	18	Private	153	155	1	Unknown	Unknown Tree	Poor	No	20	Private	155	157	1	Unknown	Unknown Tree	Poor	No	20	Private
22	24	40	Giant Yucca	Yucca elephantipes	Good	No	15	Private	157	159	1	Unknown	Unknown Tree	Poor	No	20	Private	159	161	1	Unknown	Unknown Tree	Poor	No	20	Private
23	25	28	Brazilian Pepper Tree	Schinus terbiifolia	Good	No	25	Private	161	163	1	Unknown	Unknown Tree	Poor	No	20	Private	163	165	1	Unknown	Unknown Tree	Poor	No	20	Private
24	26	4	Giant Yucca	Yucca elephantipes	Fair	No	20	Private	165	167	1	Unknown	Unknown Tree	Poor	No	20	Private	167	169	1	Unknown	Unknown Tree	Poor	No	20	Private
25	27	24	Tasmanian Blue Gum	Eucalyptus globulus	Good	No	40	Private	169	171	1	Unknown	Unknown Tree	Poor	No	20	Private	171	173	1	Unknown	Unknown Tree	Poor	No	20	Private
26	28	31	Tasmanian Blue Gum	Eucalyptus globulus	Good	No	40	Private	173	175	1	Unknown	Unknown Tree	Poor	No	20	Private	175	177	1	Unknown	Unknown Tree	Poor	No	20	Private
27	29	16	Tasmanian Blue Gum	Eucalyptus globulus	Good	No	30	Private	177	179	1	Unknown	Unknown Tree	Poor	No	20	Private	179	181	1	Unknown	Unknown Tree	Poor	No	20	Private
28	30	12	Tasmanian Blue Gum	Eucalyptus globulus	Good	No	25	Private	181	183	1	Unknown	Unknown Tree	Poor	No	20	Private	183	185	1	Unknown	Unknown Tree	Poor	No	20	Private
29	31	25	Tasmanian Blue Gum	Eucalyptus globulus	Good	No	35	Private	185	187	1	Unknown	Unknown Tree	Poor	No	20	Private	187	189	1	Unknown	Unknown Tree	Poor	No	20	Private
30	32	32	White Ironbark	Eucalyptus Leucocylon	Good	No	30	Private	189	191	1	Unknown	Unknown Tree	Poor	No	20	Private	191	193	1	Unknown	Unknown Tree	Poor	No	20	Private
31	33	21	Peruvian Pepper Tree	Schinus molle	Good	No	25	Private	193	195	1	Unknown	Unknown Tree	Poor	No	20	Private	195	197	1	Unknown	Unknown Tree	Poor	No	20	Private
32	34	5	Italian cypress	Cupressus sempervirens	Good	No	35	Private	197	199	1	Unknown	Unknown Tree	Poor	No	20	Private	199	201	1	Unknown	Unknown Tree	Poor	No	20	Private
33	35	4	Italian cypress	Cupressus sempervirens	Good	No	33	Private	201	203	1	Unknown	Unknown Tree	Poor	No	20	Private	203	205	1	Unknown	Unknown Tree	Poor	No	20	Private
34	36	16	Peruvian Pepper Tree	Schinus molle	Poor	No	20	Private	205	207	1	Unknown	Unknown Tree	Poor	No	20	Private	207	209	1	Unknown	Unknown Tree	Poor	No	20	Private
35	37	32	Tasmanian Blue Gum	Eucalyptus globulus	Fair	No	40	Private	209	211	1	Unknown	Unknown Tree	Poor	No	20	Private	211	213	1	Unknown	Unknown Tree	Poor	No	20	Private
36	38	22	Peruvian Pepper Tree	Schinus molle	Good	No	33	Private	213	215	1	Unknown	Unknown Tree	Poor	No	20	Private	215	217	1	Unknown	Unknown Tree	Poor	No	20	Private
37	39	30	London Plane Tree	Plantanus x hispanica	Fair	No	45	Private	217	219	1	Unknown	Unknown Tree	Poor	No	20	Private	219	221	1	Unknown	Unknown Tree	Poor	No	20	Private
38	40	20	Coast live oak	Quercus agrifolia	Good	Yes	22	City	221	223	1	Unknown	Unknown Tree	Poor	No	20	Private	223	225	1	Unknown	Unknown Tree	Poor	No	20	Private
39	41	3	Coast live oak	Quercus agrifolia	Good	Yes	15	City	225	227	1	Unknown	Unknown Tree	Poor	No	20	Private	227	229	1	Unknown	Unknown Tree	Poor	No	20	Private
40	42	54	Brazilian Pepper Tree	Schinus terbiifolia	Good	No	18	Private	229	231	1	Unknown	Unknown Tree	Poor	No	20	Private	231	233	1	Unknown	Unknown Tree	Poor	No	20	Private
41	43	40	Tasmanian Blue Gum	Eucalyptus globulus	Good	No	32	City	233	235	1	Unknown	Unknown Tree	Poor	No	20	Private	235	237	1	Unknown	Unknown Tree	Poor	No	20	Private
42	44	65	Tasmanian Blue Gum	Eucalyptus globulus	Good	No	35	Private	237	239	1	Unknown	Unknown Tree	Poor	No	20	Private	239	241	1	Unknown	Unknown Tree	Poor	No	20	Private
43	45	13	Unknown	Unknown	Good	No	20	City	241	243	1	Unknown	Unknown Tree	Poor	No	20	Private	243	245	1	Unknown	Unknown Tree	Poor	No	20	Private
44	46	24	Tasmanian Blue Gum	Eucalyptus globulus	Good	No	55	City	245	247	1	Unknown	Unknown Tree	Poor	No	20	Private	247	249	1	Unknown	Unknown Tree	Poor	No	20	Private
45	47	18	Tasmanian Blue Gum	Eucalyptus globulus	Good	No	40	City	249	251	1	Unknown	Unknown Tree	Poor	No	20	Private	251	253	1	Unknown	Unknown Tree	Poor	No	20	Private
46	48	11	Unknown	Unknown	Fair	No	20	City	253	255	1	Unknown	Unknown Tree	Poor	No	20	Private	255	257	1	Unknown	Unknown Tree	Poor	No	20	Private
47	49	25	Tasmanian Blue Gum	Eucalyptus globulus	Good	No	40	City	257	259	1	Unknown	Unknown Tree	Poor	No	20	Private	259	261	1	Unknown	Unknown Tree	Poor	No	20	Private
48	50	22	Queensland Pittosporum	Pittosporum rhombifolium	Good	No	23	City	261	263	1	Unknown	Unknown Tree	Poor	No	20	Private	263	265	1	Unknown	Unknown Tree	Poor	No	20	Private
49	51	24	Floss Silk Tree	Ceiba speciosa	Poor	No	20	City	265	267	1	Unknown	Unknown Tree	Poor	No	20	Private	267	269	1	Unknown	Unknown Tree	Poor	No	20	Private
50	52	3	Queensland Pittosporum	Pittosporum rhombifolium	Fair	No	15	Private	269	271	1	Unknown	Unknown Tree	Poor	No	20	Private	271	273	1	Unknown	Unknown Tree	Poor	No	20	Private
51	53	3	Queensland Pittosporum	Pittosporum rhombifolium	Poor	No	13	Private	273	275	1	Unknown	Unknown Tree	Poor	No	20	Private	275	277	1	Unknown	Unknown Tree	Poor	No	20	Private
52	54	26	Silver Dollar Gum	Eucalyptus polybracteatus	Fair	No	38	City	277	279	1	Unknown	Unknown Tree	Poor	No	20	Private	279	281	1	Unknown	Unknown Tree	Poor	No	20	Private
53	55	4	Brazilian Pepper Tree	Schinus terbiifolia	Good	No	15	Private	281	283	1	Unknown	Unknown Tree	Poor	No	20	Private	283	285	1	Unknown	Unknown Tree	Poor	No	20	Private
54	56	5	Gaava	Psidium Guava	Good	No	15	Private	285	287	1	Unknown	Unknown Tree	Poor	No	20	Private	287	289	1	Unknown	Unknown Tree	Poor	No	20	Private
55	57	9	King Palm	Archontophoenix cunninghamiana	Good																					