

DEVELOPER

MURPHY'S BOWL LLC
 10400 NE 4th St, Suite 3000
 Bellevue, WA 98004

DEVELOPER'S MANAGING AGENT

WILSON MEANY
 6701 Center Drive, Suite 950
 Los Angeles, CA 90045
 310.382.8000 tel
 http://wilsonmeany.com

ARCHITECT / PLANNING / ENGINEERING / TRANSPORTATION

AECOM
 AECOM TECHNICAL SERVICES, INC.
 2390 McGehee, Suite 200
 Kansas City, MO 64108
 816.561.4433 tel 816.561.2863 fax
 www.aecom.com

CIVIL ENGINEER

D&D ENGINEERING, INC
 8901 S. La Brea Blvd, Suite 106
 Inglewood, CA 90301
 424.351.6800 tel

DRY UTILITY SYSTEMS

BJ PALMER & ASSOCIATES, INC
 28245 Crocker Avenue
 Valencia, CA 91355
 760.842.7510 tel

PARKING

WALKER CONSULTANTS
 606 S. Olive St, Suite 1100
 Los Angeles, CA 90014
 213.488.6911 tel

SHORING ENGINEER

DRS ENGINEERING, INC
 3564 Sagunto Street, Suite 468
 Santa Ynez, CA 93460
 818.402.3952 tel

REGISTRATION

This drawing has been prepared for the use of AECOM's client and may not be used, reproduced or relied upon by third parties, except as agreed by AECOM and its client, as required by law or for use by governmental reviewing agencies. AECOM accepts no responsibility, and denies any liability whatsoever, to any party that modifies this drawing without AECOM's express written consent. Do not scale this document. All measurements must be obtained from the stated dimensions.

NOT FOR CONSTRUCTION

ISSUE/REVISION

NO.	DATE	DESCRIPTION

March 16, 2019 EIR DOCUMENTS

1/R DATE DESCRIPTION

KEY PLAN

PROJECT NUMBER

60545923



SHEET TITLE

EIR PHOTOMETRICS BASE - PARKING EAST PLAN

SHEET NUMBER

E102

© 2019 AECOM TECHNICAL SERVICES, INC.

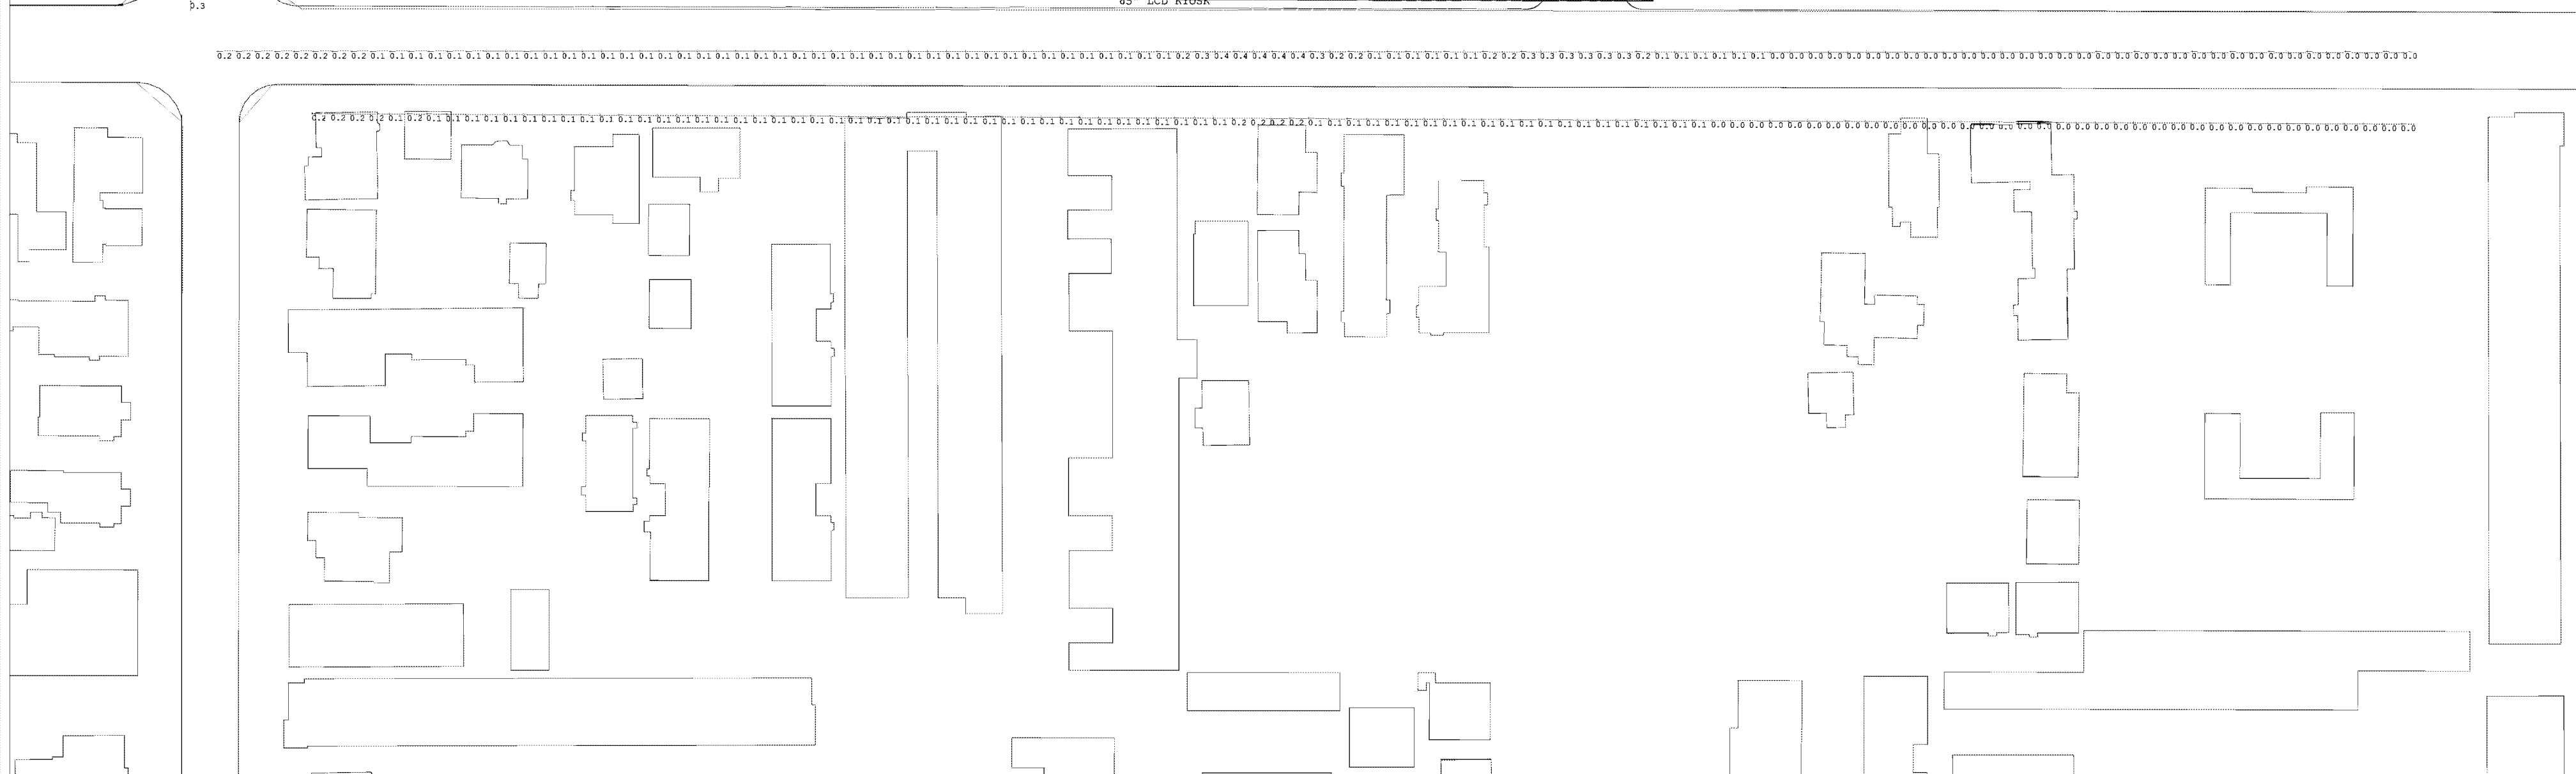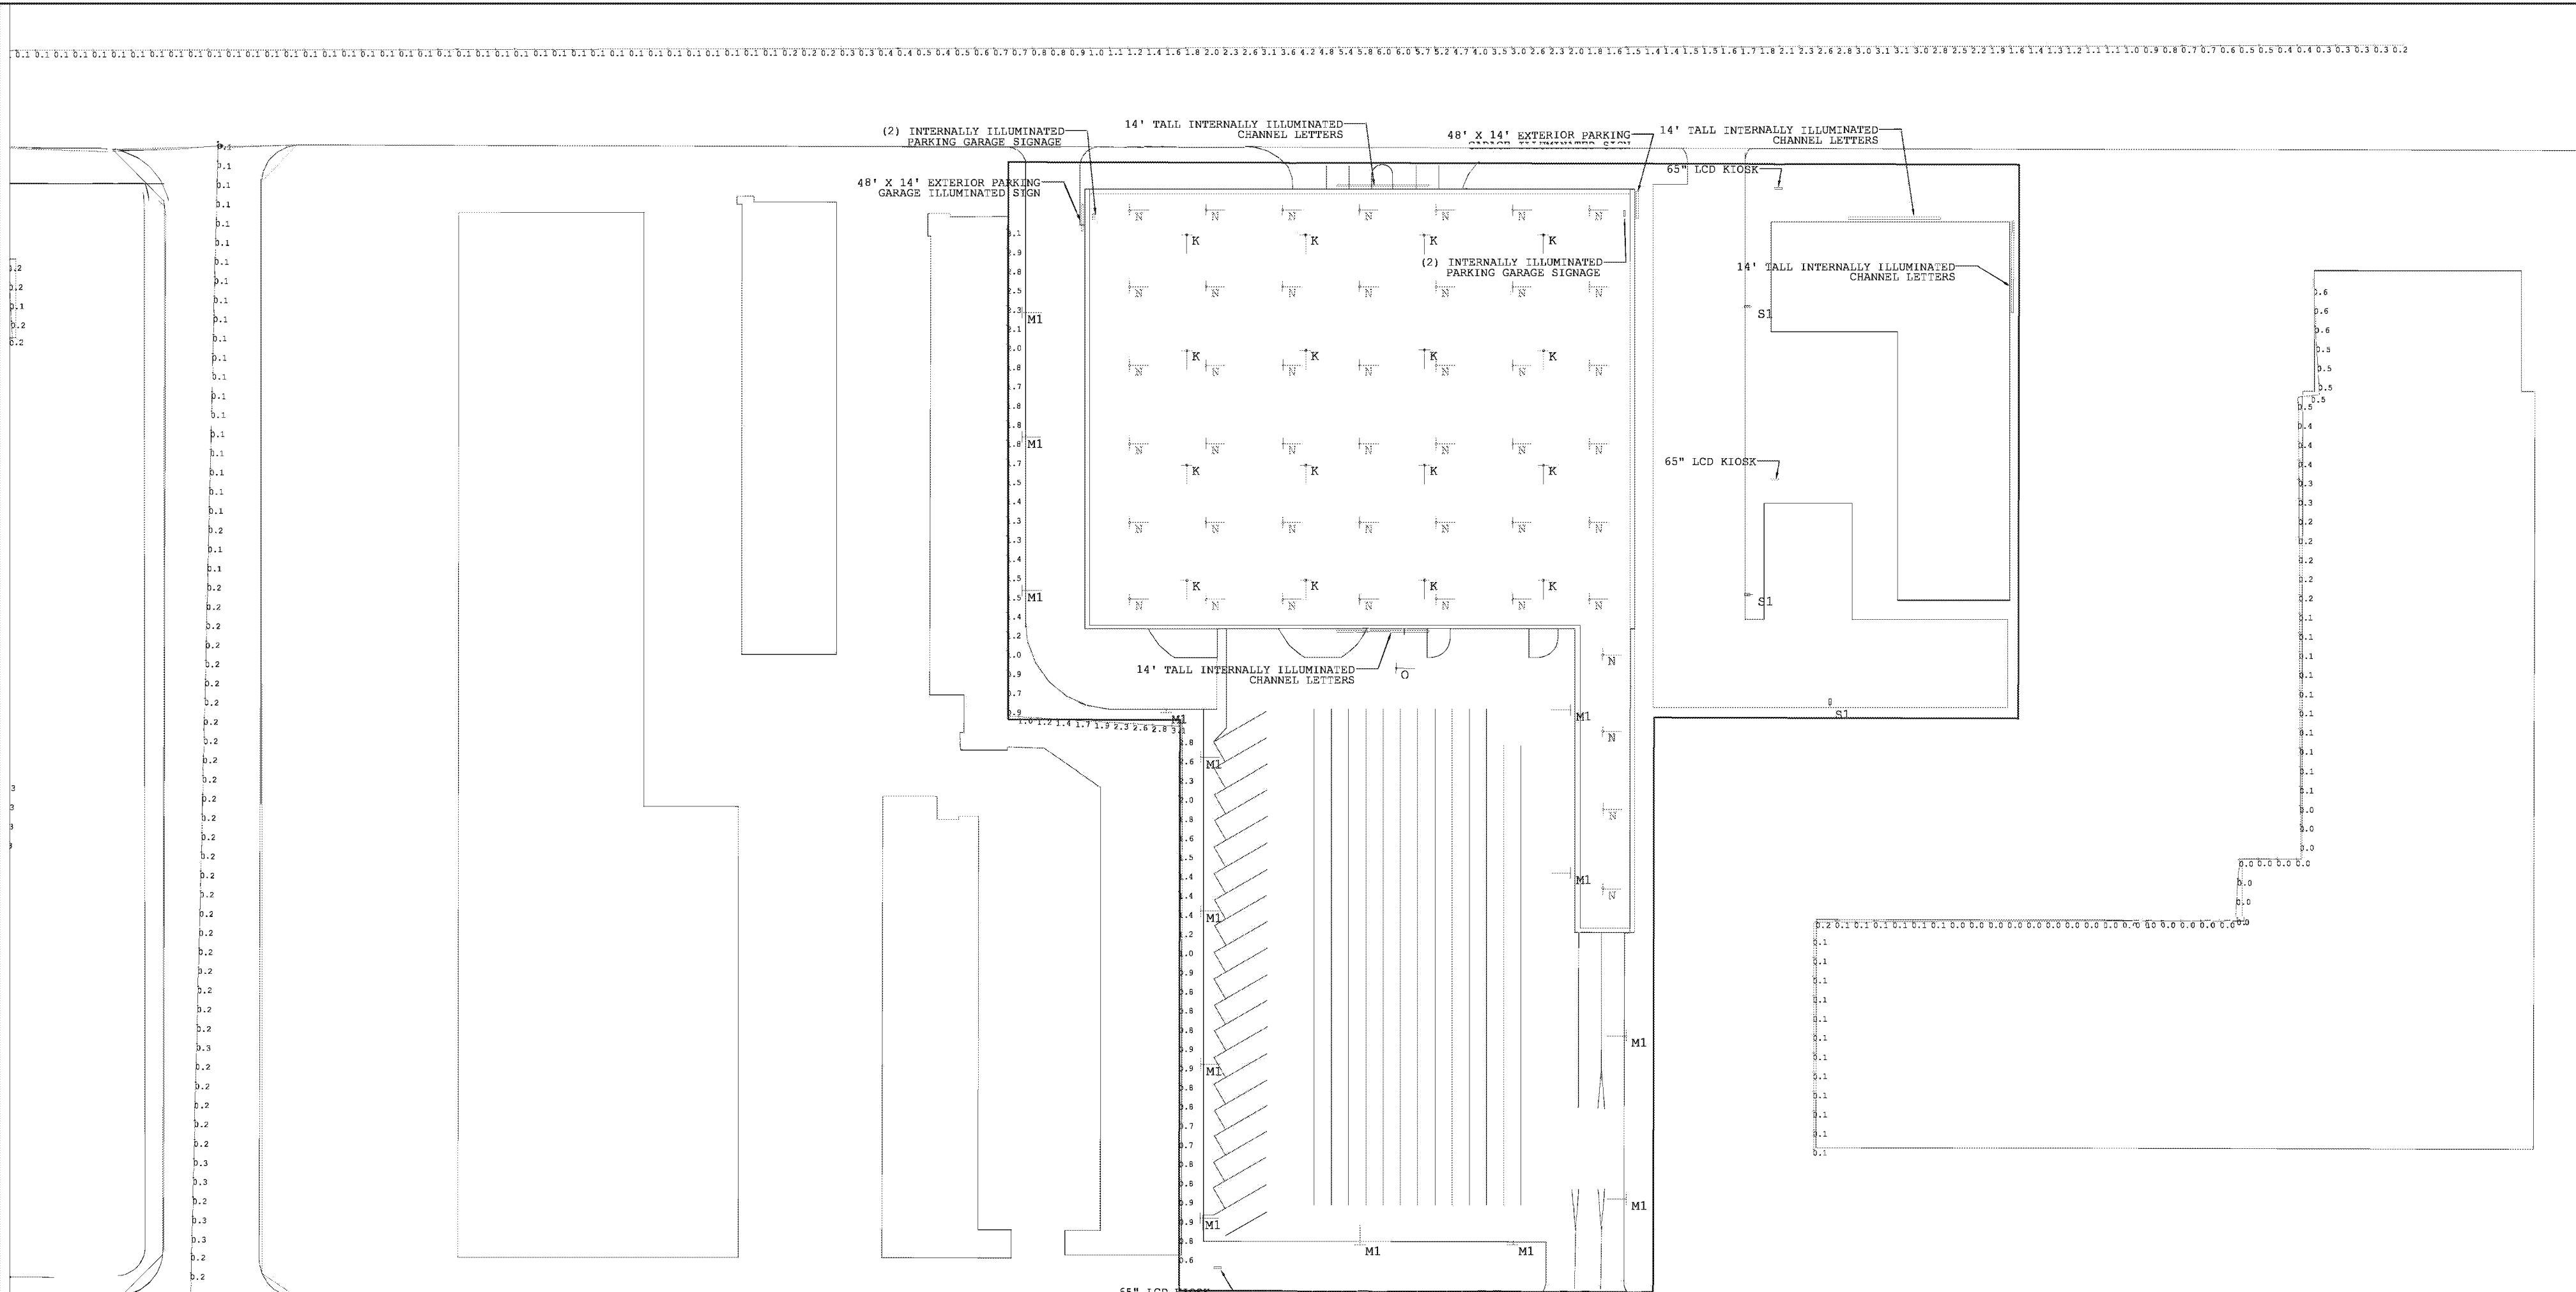

1 EIR ALTERNATE PHOTOMETRICS WITH CENTURY BLVD PEDESTRIAN BRIDGE - SURFACE PARKING EAST PLAN
 1/32"=1'-0"

Project Management Initials: _____
 Designer: _____
 Date: _____
 Filename: E:\BIM\Projects\IBEC\IBEC_Parking_East_Plan.dwg