






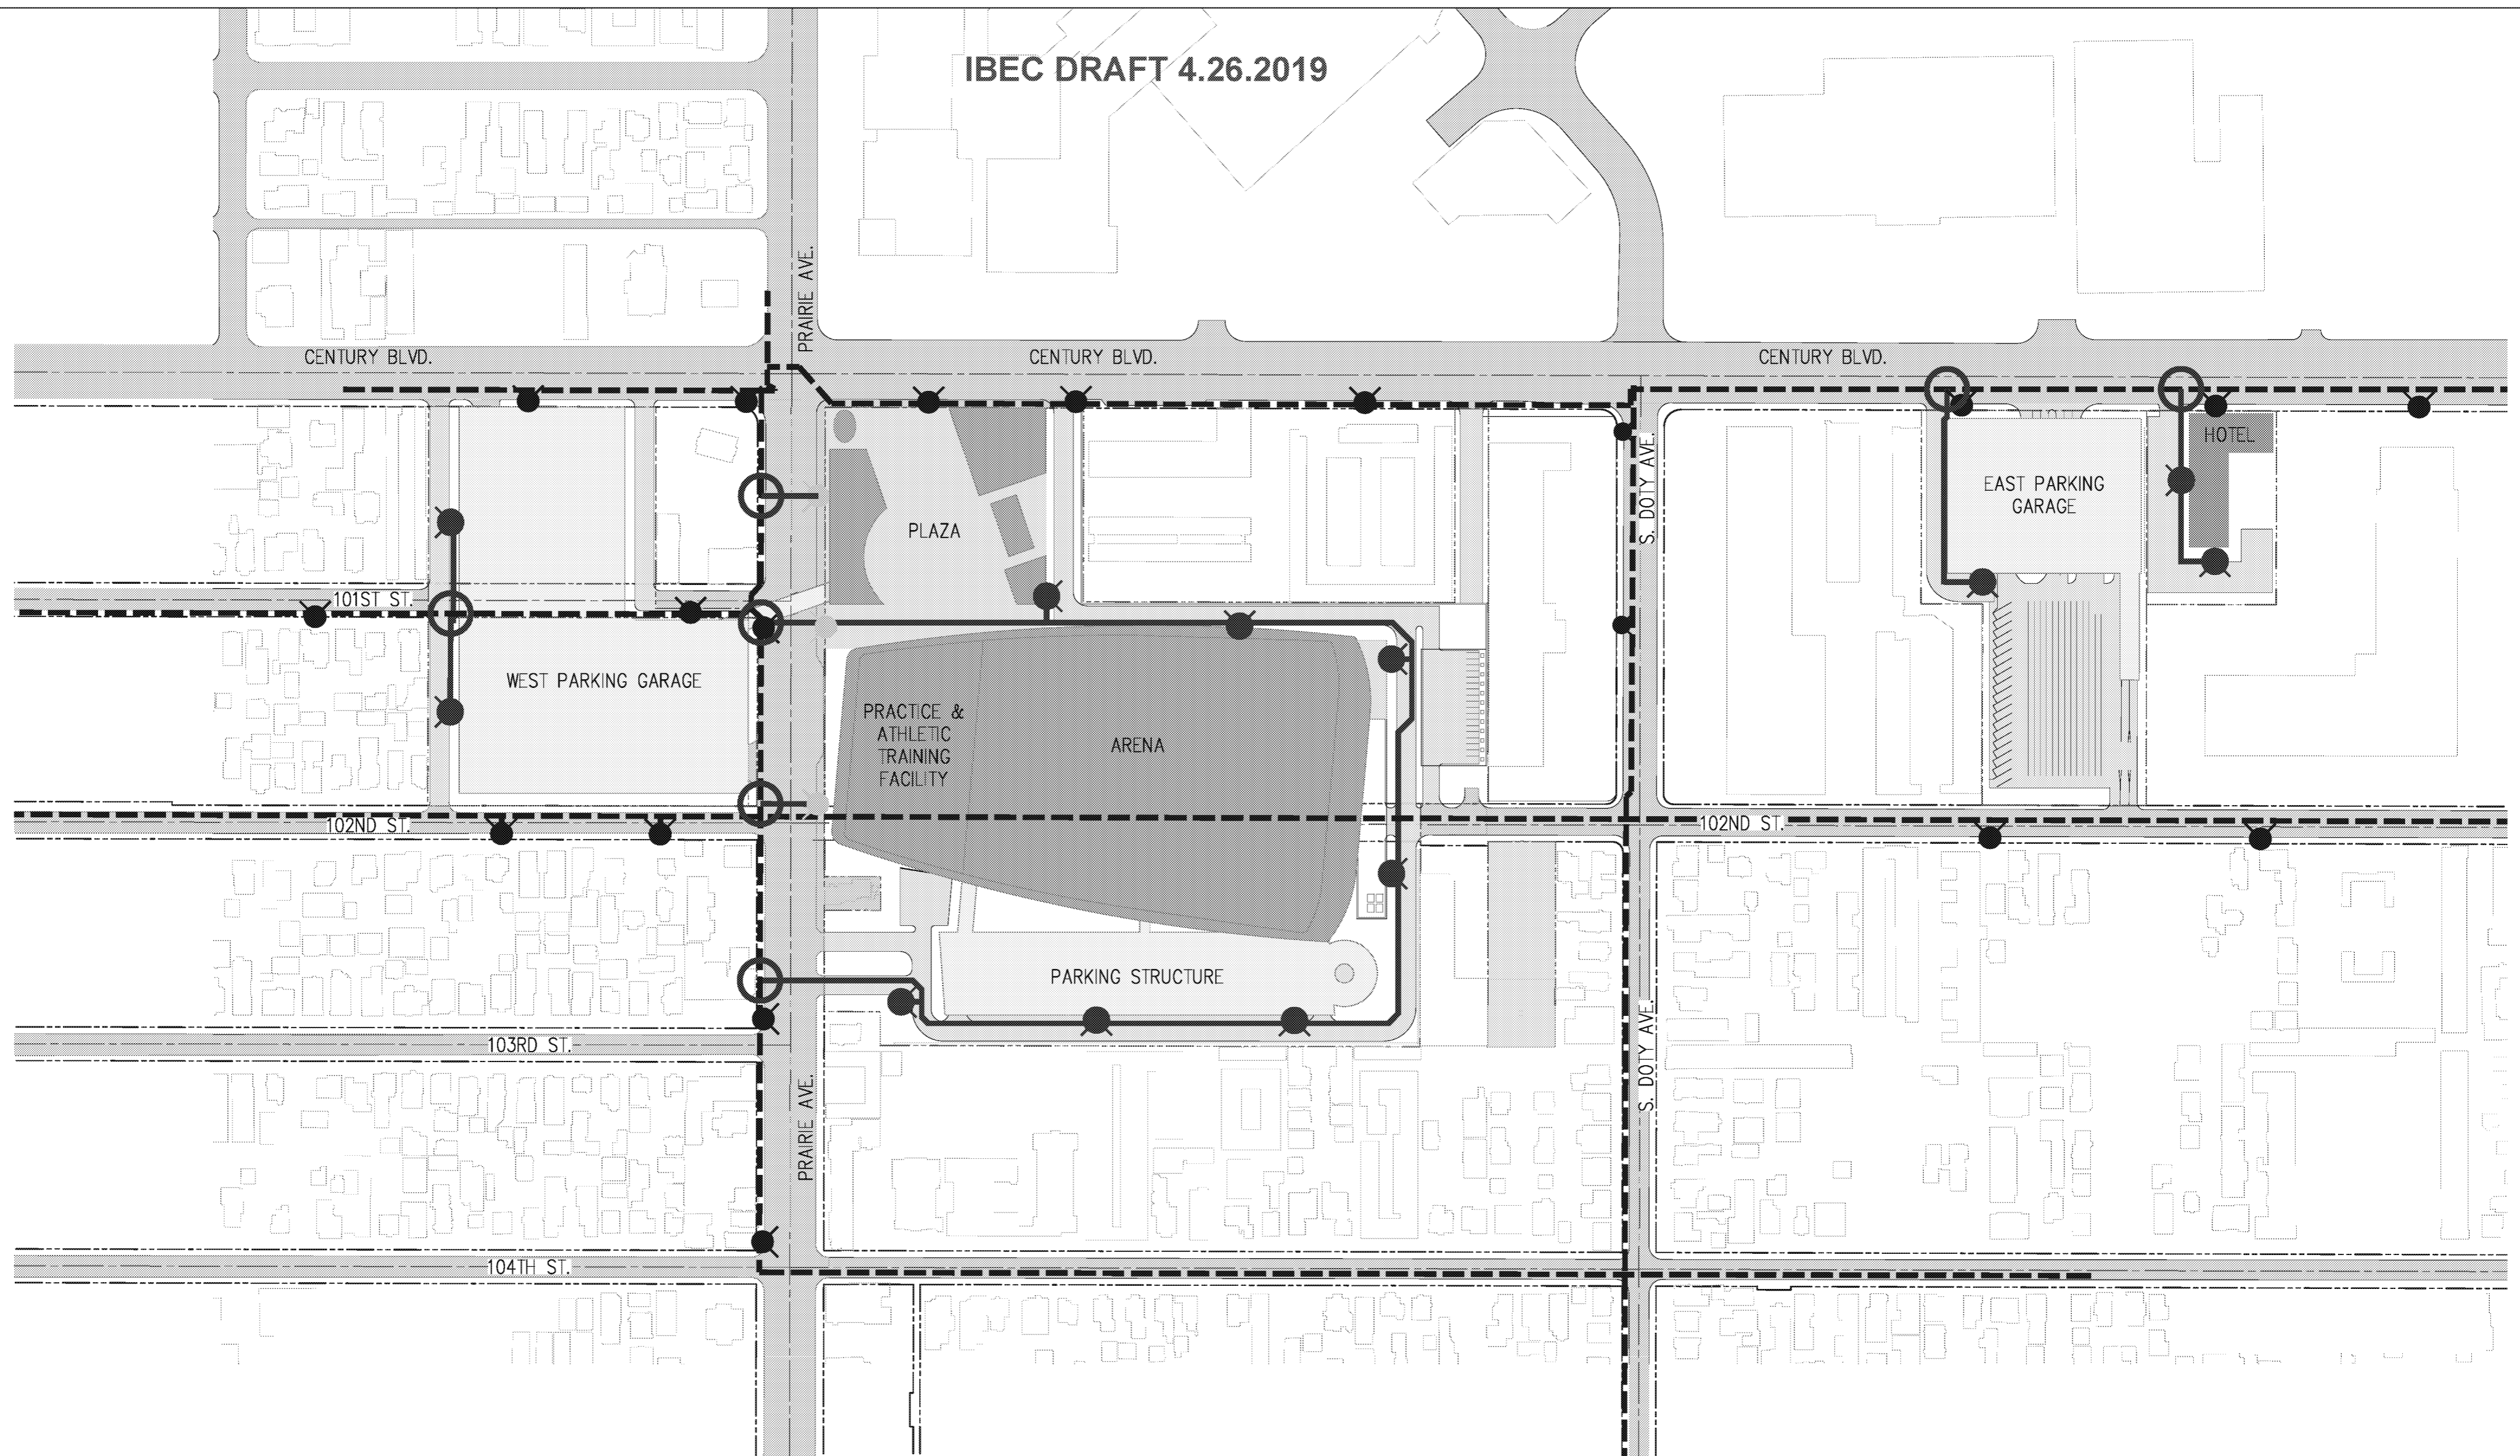


IBEC DRAFT 4.26.2019



**LEGEND**

-  EXISTING WATER LINE
-  PROPOSED FIRE WATER LINE
-  EXISTING FIRE HYDRANT
-  PROPOSED PUBLIC FIRE HYDRANT
-  PROPOSED PRIVATE FIRE HYDRANT
-  CONNECT TO EXISTING WATER LINE

IBEC DRAFT 4.26.2019

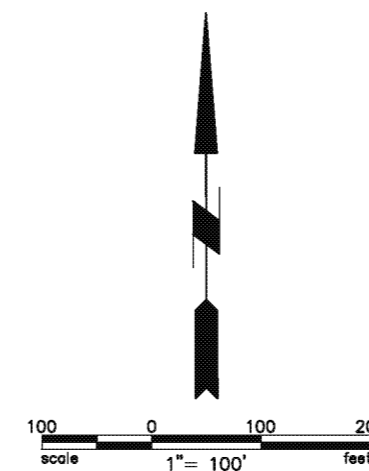

**D & D ENGINEERING, INC.**  
 8901 S. LA CIENEGA BLVD, SUITE 106  
 INGLEWOOD, CA 90301  
 Phone: 424-351-6800

INGLEWOOD BASKETBALL AND ENTERTAINMENT CENTER

CONCEPTUAL FIRE PROTECTION INFRASTRUCTURE

SCALE:  
1" = 100'  
 DATE:  
04/16/2019  
 SHEET NO.:

01 of 01

Drawing Name: M:\Projects\19004\Lebania\IBEC\_UTILITY\IBEC\_IBEC\_01.dwg Date: 04/16/2019 11:48:00 AM User: dddp@ddeng.com