



IBEC DRAFT 4.26.2019

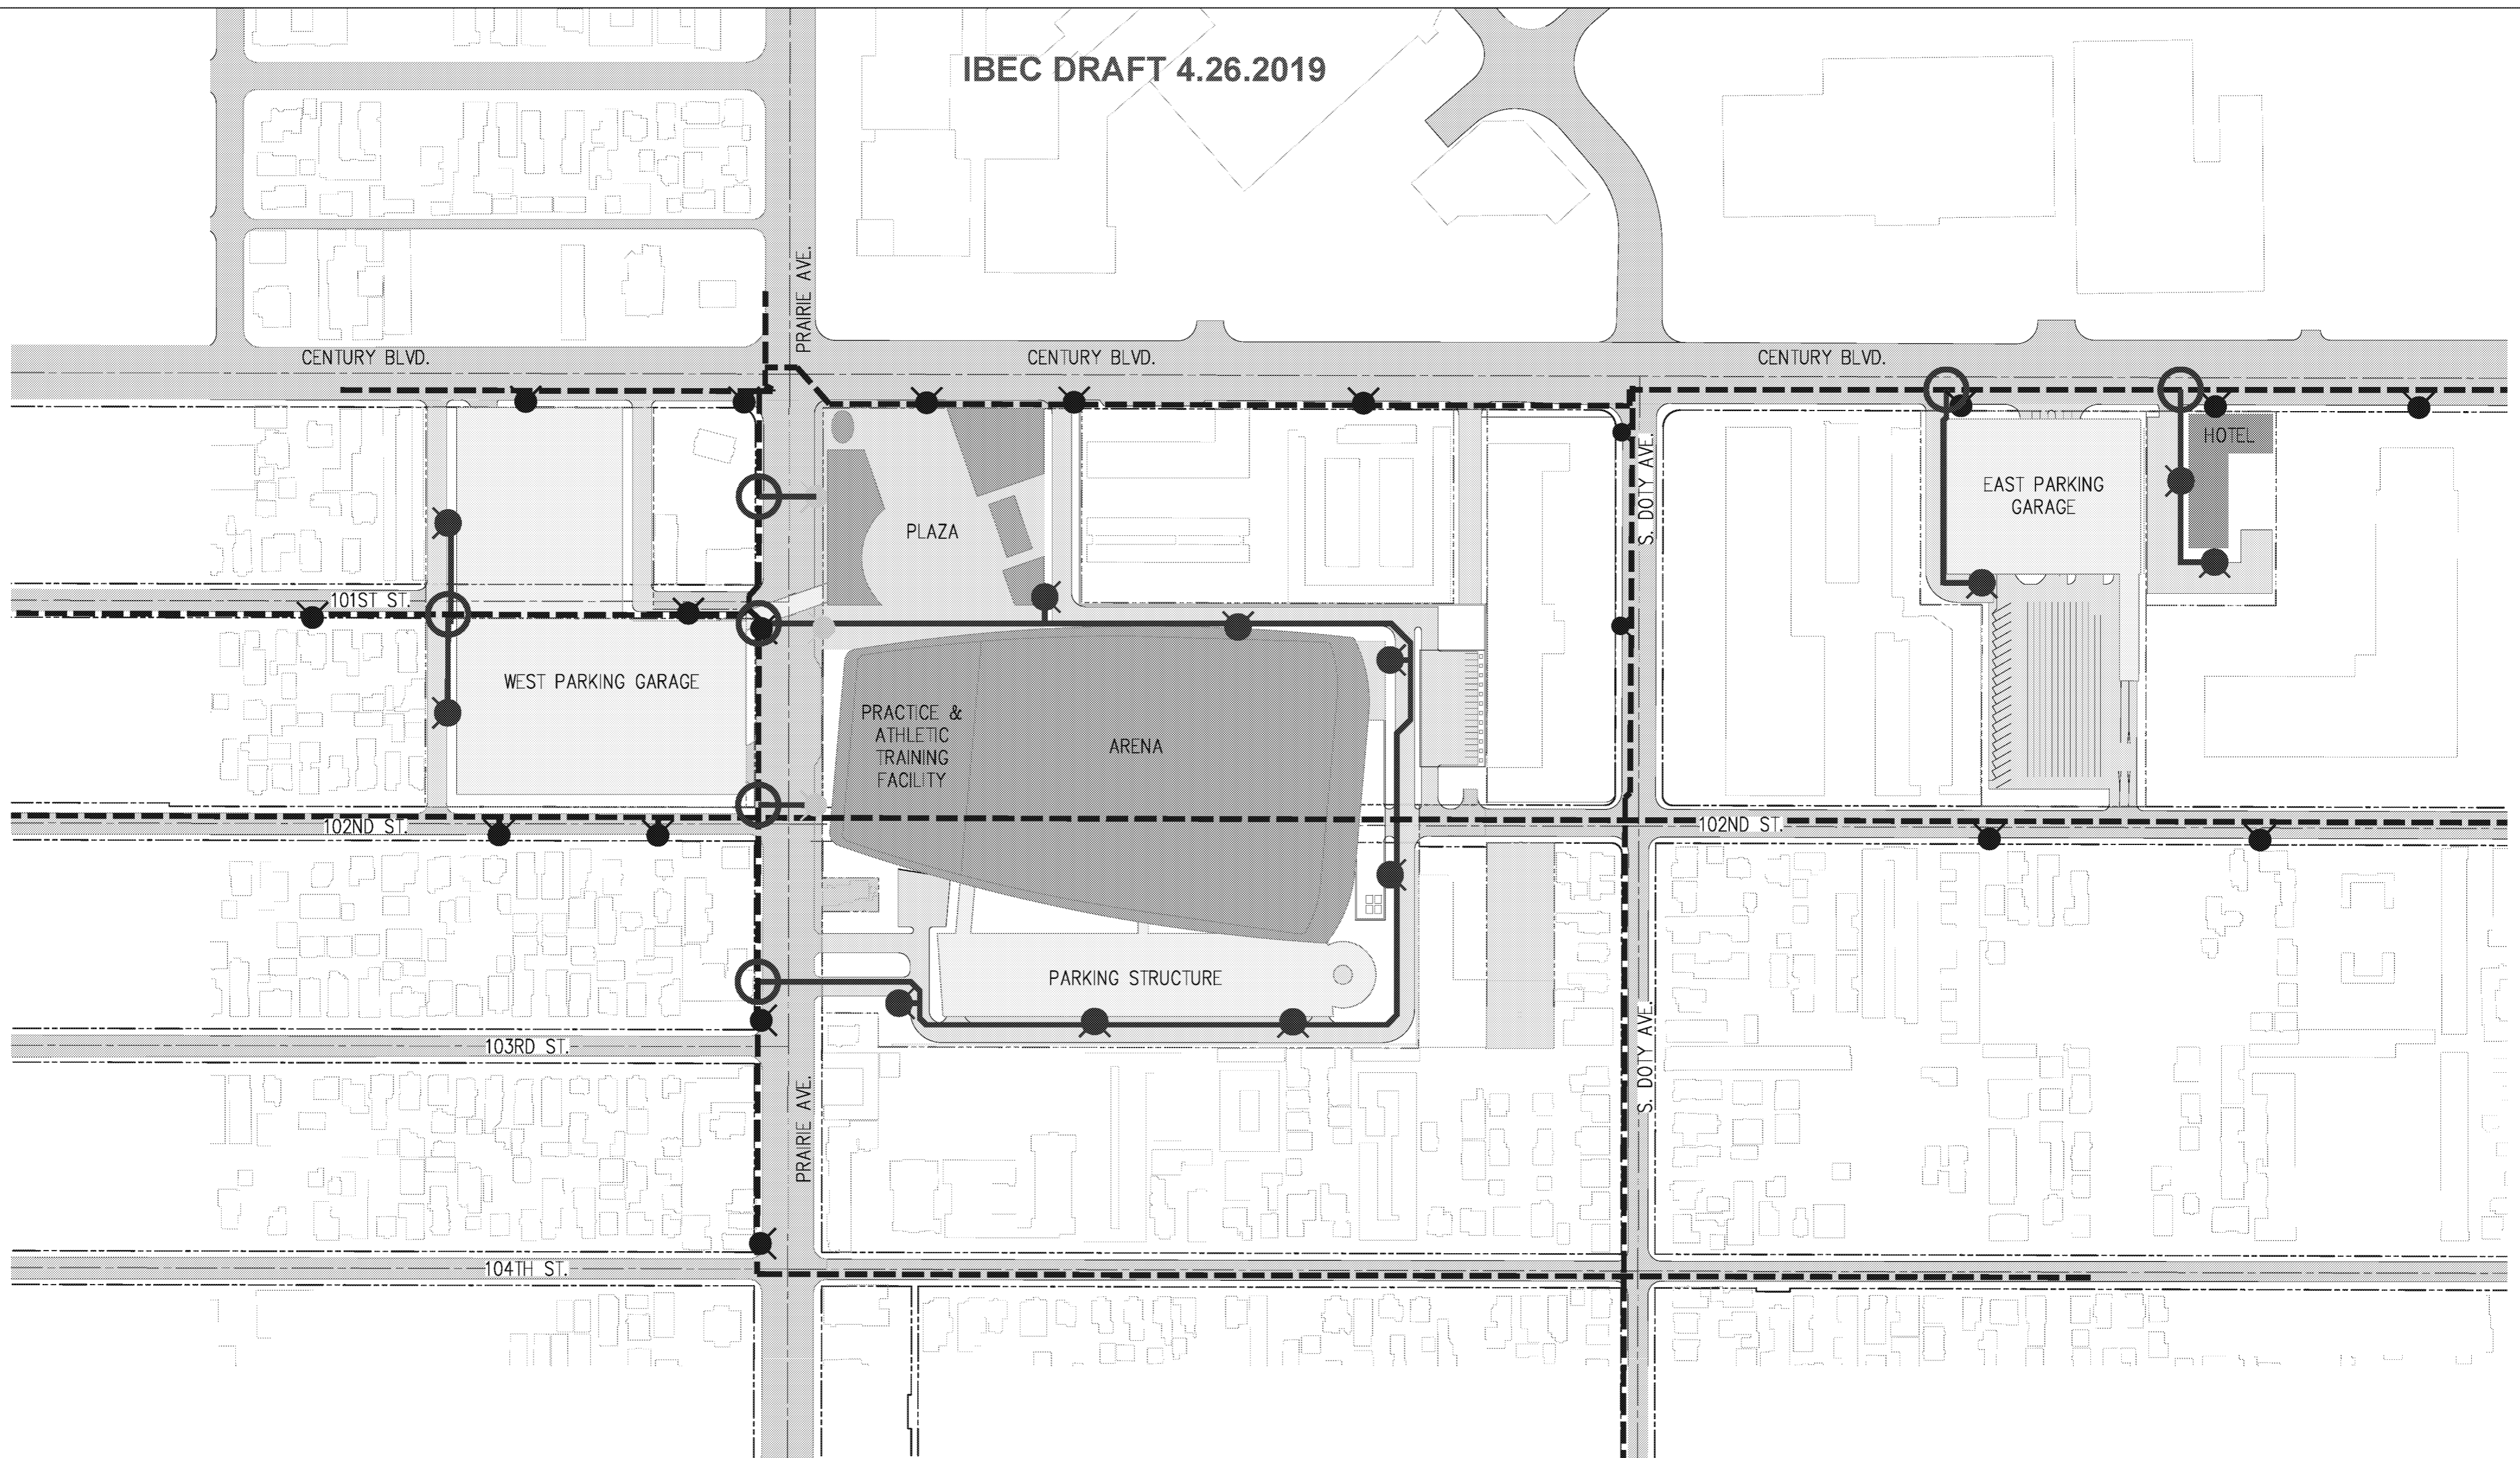

**LEGEND**

- EXISTING WATER LINE
- PROPOSED FIRE WATER LINE
- EXISTING FIRE HYDRANT
- ⊕ PROPOSED PUBLIC FIRE HYDRANT
- ⊙ PROPOSED PRIVATE FIRE HYDRANT
- CONNECT TO EXISTING WATER LINE

IBEC DRAFT 4.26.2019

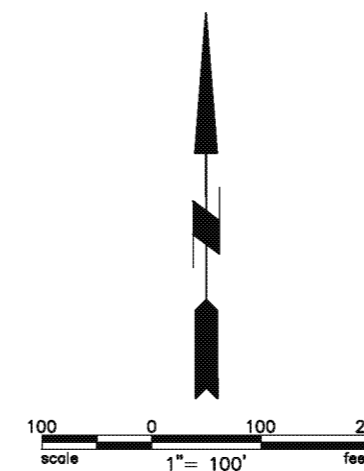

**D & D ENGINEERING, INC.**  
 8901 S. LA CIENEGA BLVD, SUITE 106  
 INGLEWOOD, CA 90301  
 Phone: 424-351-6800

INGLEWOOD BASKETBALL AND ENTERTAINMENT CENTER	
CONCEPTUAL FIRE PROTECTION INFRASTRUCTURE	SCALE: 1" = 100'
	DATE: 04/16/2019
	SHEET NO.: 01 of 01

Drawing Name: M:\Vroom\1908\Lebania\IBEC Utility Layout\IBEC ER The Protection.dwg  
 User: c33p3p 5/1/2019 10:43:09 AM