


SECTION - A

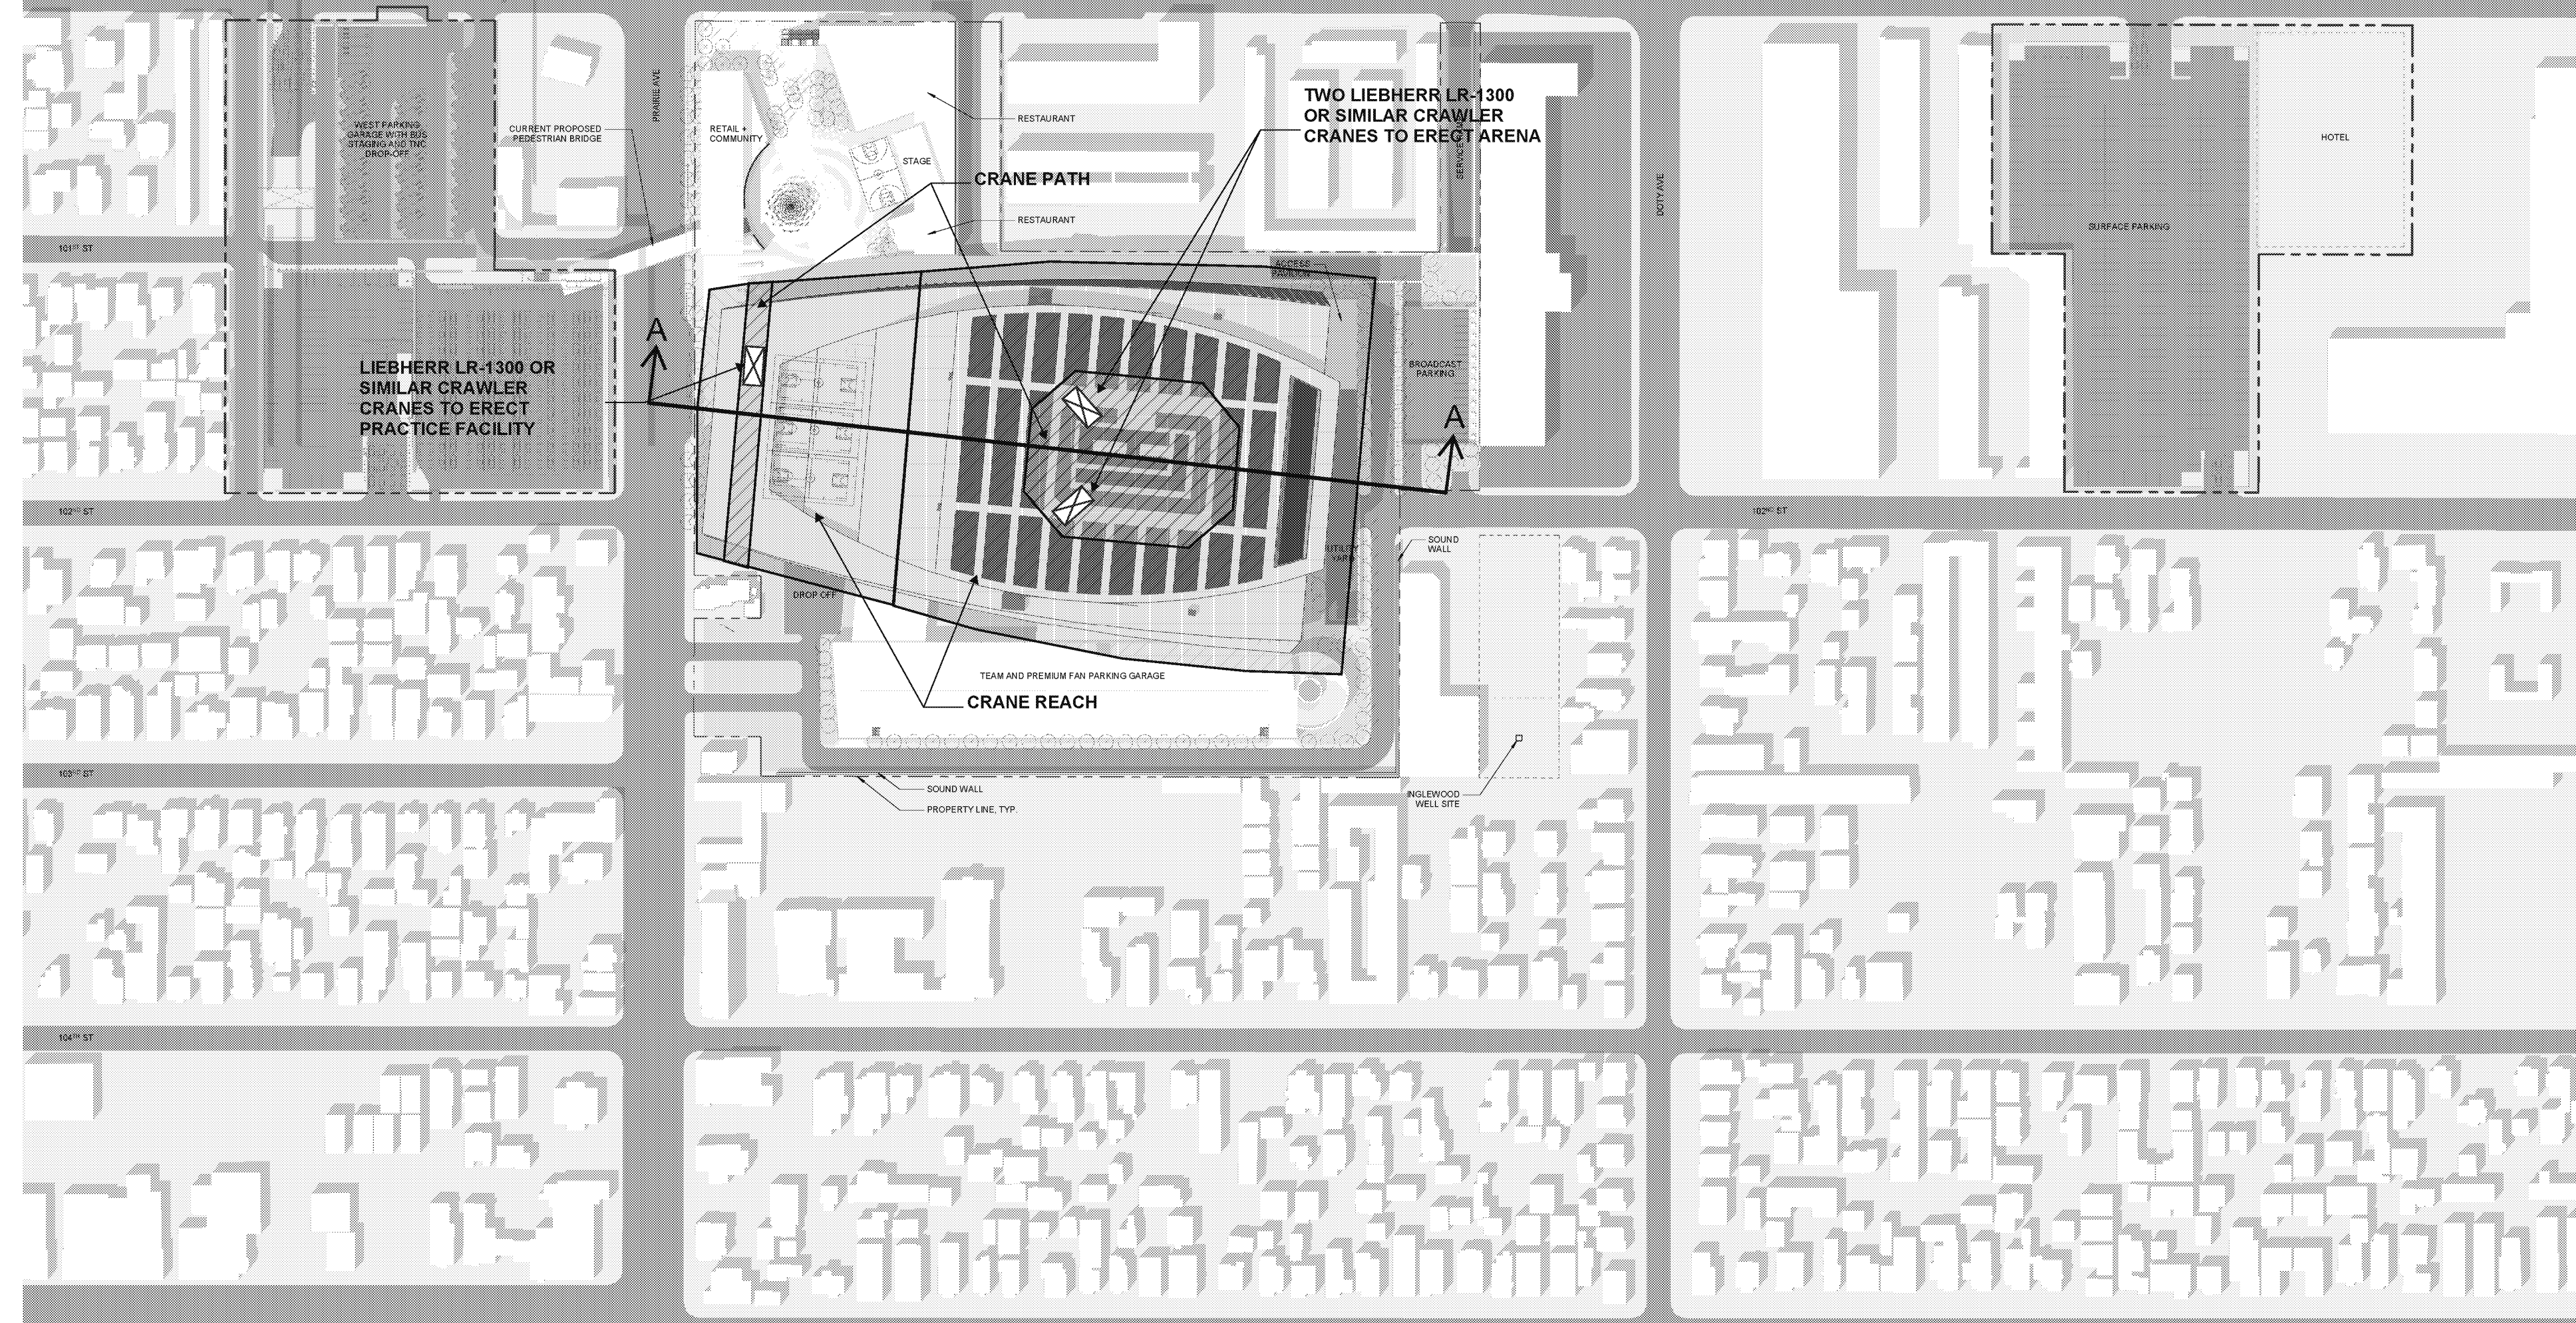

1" = 80'-0"
0 40 80 160