



**VESTING TENTATIVE TRACT MAP NO. 80314**  
 IN THE CITY OF INGLEWOOD, CA  
 FOR MERGER, RESUBDIVISION AND CONDOMINIUM PURPOSES

MATCH LINE SEE SHEET 08

MATCH LINE SEE SHEET 10

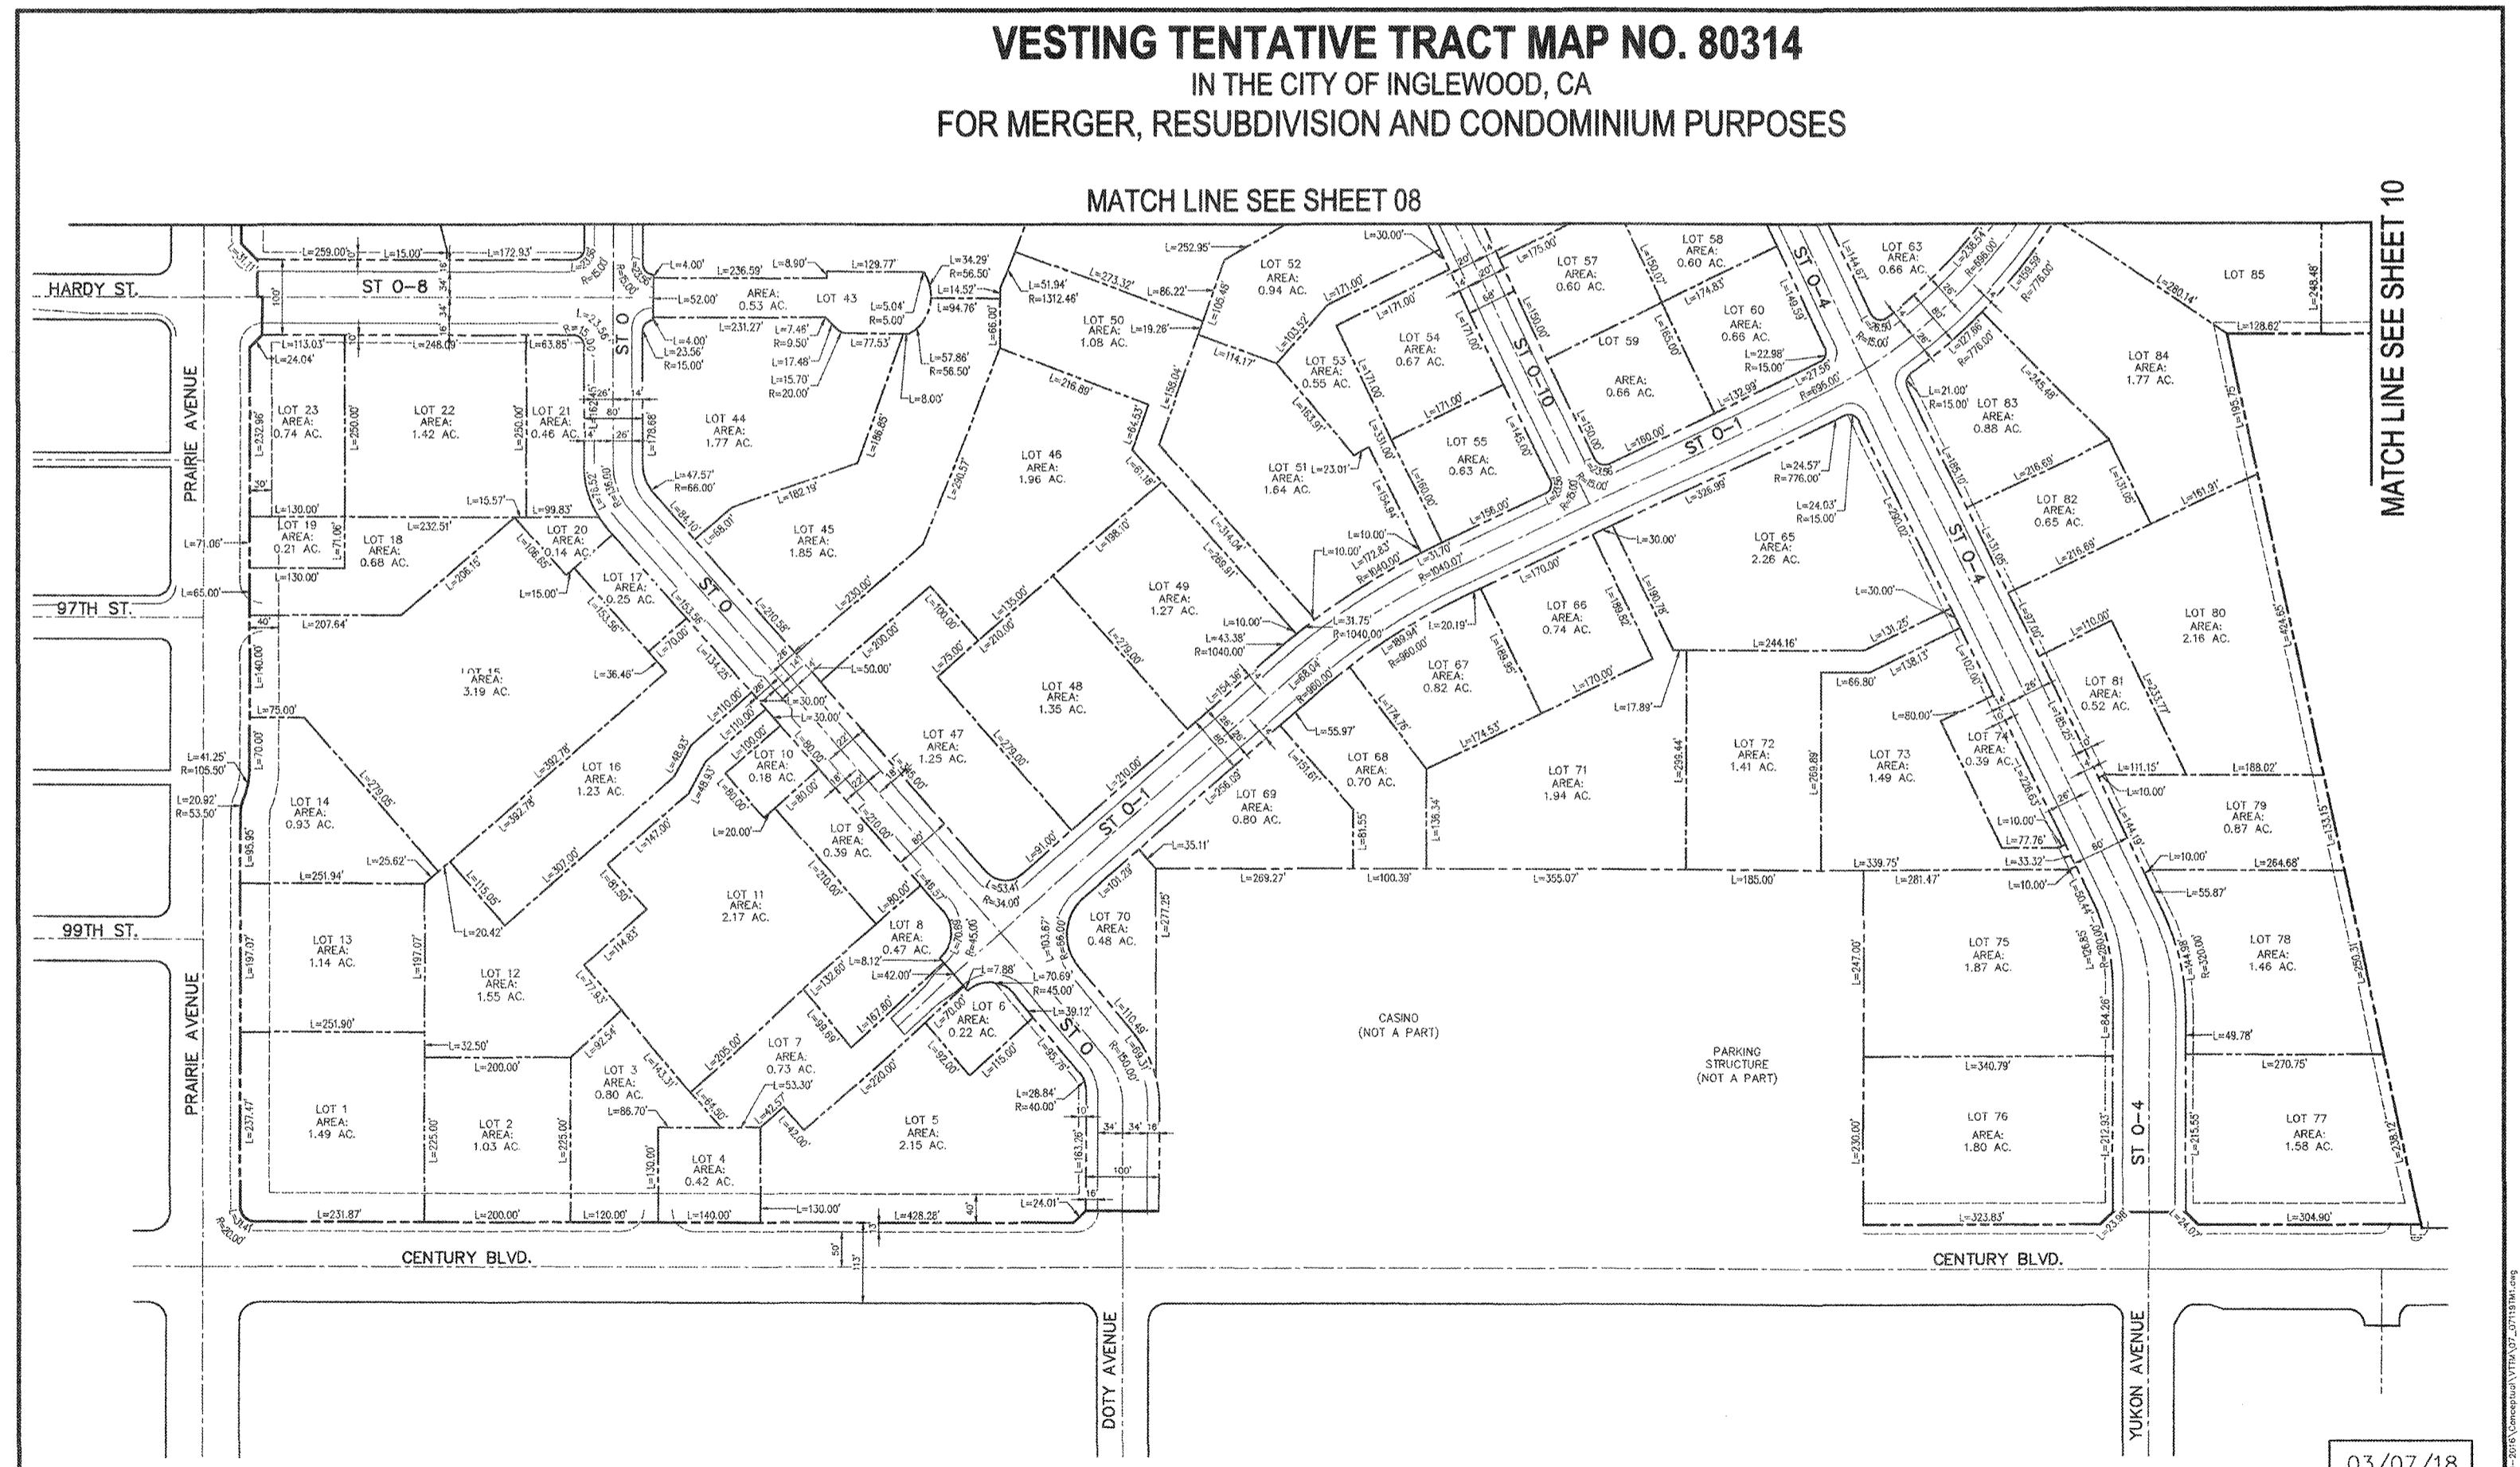


03/07/18

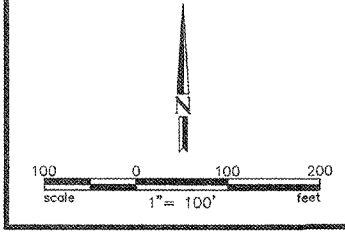

- LEGEND**
- EX. CURB
  - BOUNDARY/ ROW/ PROPERTY LINE
  - PROPOSED CURB
  - PROPOSED LOT LINE
  - CENTER LINE
  - TOP OF SLOPE
  - BOTTOM OF SLOPE

NOTE: SEE SHEET 11 FOR CURVE AND LENGTH TABLES

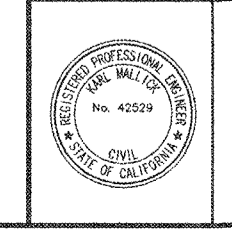

**DAVID EVANS AND ASSOCIATES INC.**  
 201 S. FIGUEROA STREET, SUITE 240  
 LOS ANGELES, CA 90012  
 Phone: 213.357.3660

PREPARED UNDER THE SUPERVISION OF:  
 KARL MALICK, R.C.E. 42529

DRAWN BY: LR		SCALE: N.T.S.	
DESIGNED BY: KM		DATE: 03/07/18	
CHECKED BY: KM		SHEET NO.: 07 OF 25	
APPROVED BY: [Signature]		CITY ENGINEER: [Signature]	

03/07/18 10:58 AM C:\Users\kmallick\Documents\17776701\_201718\17776701.dwg