

# VESTING TENTATIVE TRACT MAP NO. 80314

IN THE CITY OF INGLEWOOD, CA



FOR MERGER, RESUBDIVISION AND CONDOMINIUM PURPOSES

MATCH LINE SEE SHEET 10

MATCH LINE SEE LEFT

Line #	Length	Direction
L1	224.346	S0° 08' 44.04"W
L2	982.422	S41° 09' 56.86"E
L3	2132.605	S0° 08' 04.88"W
L4	268.891	N69° 29' 11.18"E
L5	165.039	N90° 00' 00.00"W
L6	316.604	N28° 34' 07.19"W
L7	643.223	S0° 08' 29.68"W
L8	62.673	N27° 42' 04.75"W
L9	312.587	N0° 08' 28.68"E
L10	2.085	S89° 47' 21.41"E
L11	494.236	S62° 17' 55.25"W
L12	498.401	S25° 48' 44.13"E
L13	361.254	S0° 08' 44.04"W
L14	818.769	S25° 48' 44.13"E
L15	516.588	S25° 46' 08.59"E


Line #	Length	Direction
L16	547.172	N84° 13' 51.41"E
L17	529.356	S48° 50' 03.14"W
L18	147.768	S48° 50' 03.14"W
L19	815.007	N89° 51' 55.12"W
L20	614.910	S89° 51' 55.12"E
L21	559.897	S89° 51' 55.12"E

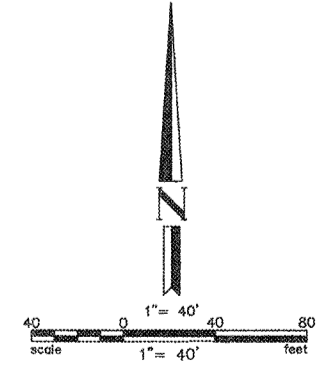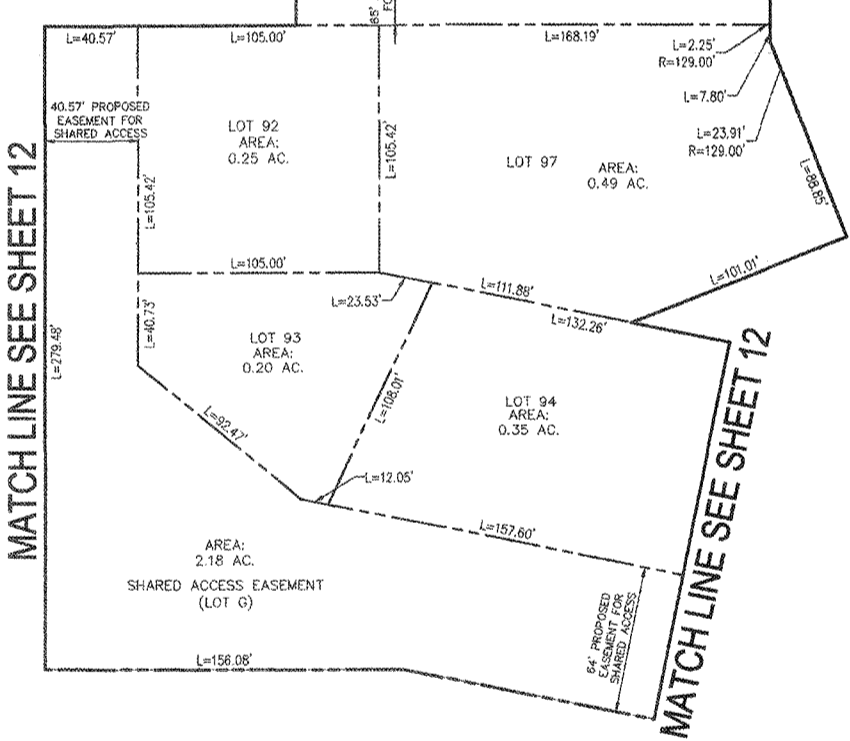

- LEGEND**
- EX. CURB
  - BOUNDARY/ ROW/ PROPERTY LINE
  - PROPOSED CURB
  - PROPOSED LOT LINE
  - CENTER LINE
  - TOP OF SLOPE
  - BOTTOM OF SLOPE

Curve #	Length	Radius	Delta	Tangent
C1	72.10	100.00	41.30	37.70
C2	72.08	100.00	41.30	37.69
C3	509.08	970.00	30.07	280.56
C4	1242.69	2870.00	23.97	630.57
C5	107.22	100.00	61.43	58.41
C6	764.60	1209.00	36.51	365.78
C7	1136.45	2509.00	28.05	578.22
C8	391.22	1200.00	18.30	192.13
C9	804.74	3625.00	12.72	404.03
C10	54.27	50.00	62.19	30.16
C11	24.27	50.00	27.81	12.38
C12	54.92	35.00	89.90	34.94
C13	561.45	7259.00	4.43	280.87
C14	411.27	1025.00	22.89	208.44
C15	918.72	738.00	71.52	530.04

03/07/18

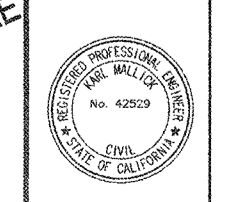

**DAVID EVANS AND ASSOCIATES INC.**  
 201 S. FIGUEROA STREET, SUITE 240  
 LOS ANGELES, CA 90012  
 Phone: 213.337.8880

DRAWN BY: LR		SCALE: N.T.S.	
DESIGNED BY: KM		DATE: 03/07/18	
CHECKED BY: KM		SHEET NO.: 11 OF 25	
APPROVED BY: [Signature]		CITY ENGINEER: [Signature]	

PREPARED UNDER THE SUPERVISION OF:  
 KARL MALLICK, R.C.E. 42529

HOLLYWOOD PARK LAND CO., LLC  
 L.A. STADIUM AND ENTERTAINMENT DISTRICT  
 AT HOLLYWOOD PARK