

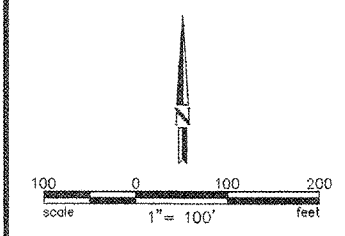


VESTING TENTATIVE TRACT MAP NO. 80314
 IN THE CITY OF INGLEWOOD, CA
 FOR MERGER, RESUBDIVISION AND CONDOMINIUM PURPOSES

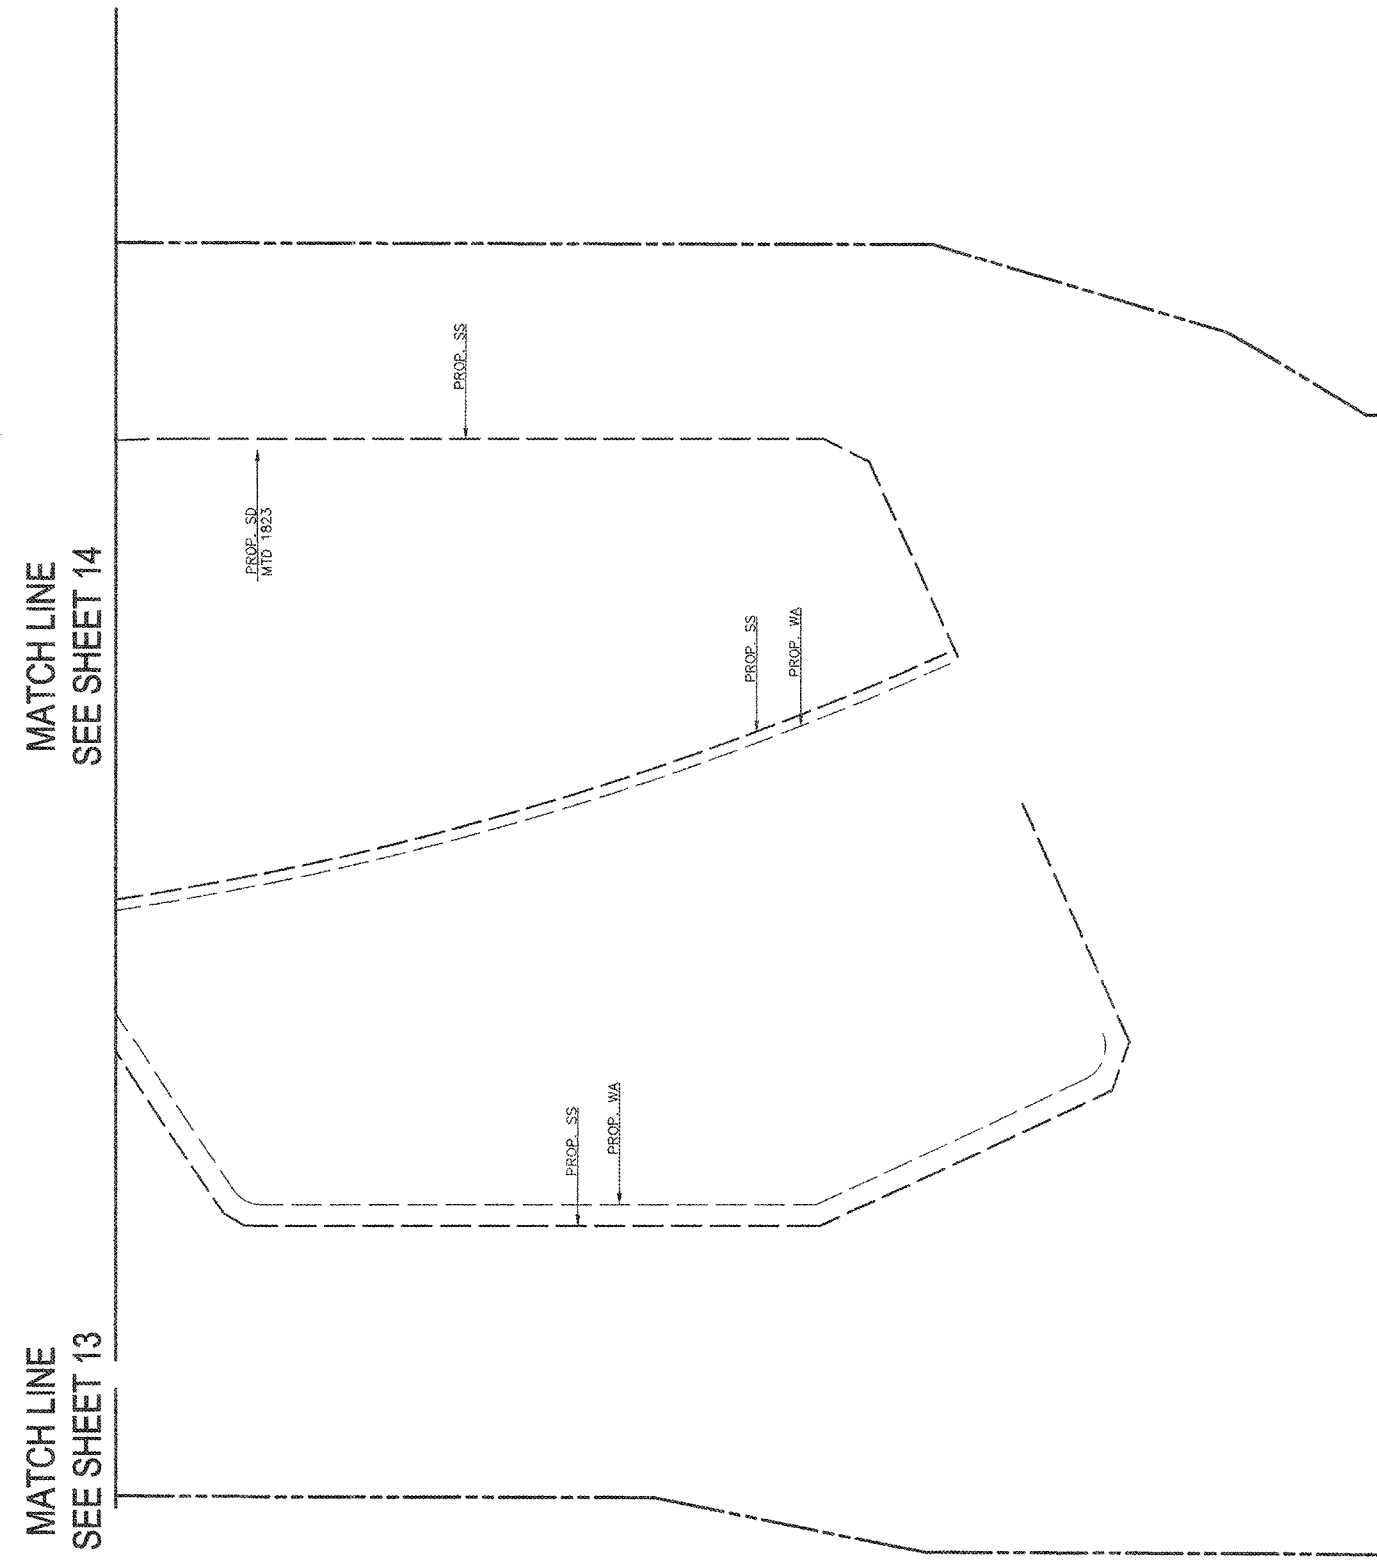

- LEGEND**
- EX. CURB
 - PROPOSED ROW/ PROPERTY LINE
 - PROPOSED CURB
 - PROPOSED LOT LINE
 - EX. BOUNDARY
 - PROPOSED BOUNDARY
 - CENTER LINE
 - PROP. WATER (WA)
 - PROP. RECYCLED WATER (RWA)
 - PROP. ONSITE STORM DRAIN (SD)
 - PROP. SANITARY SEWER (SS)
 - EXISTING OFFSITE UTILITIES

03/07/18

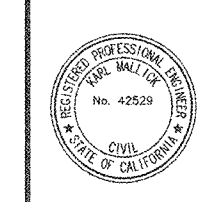

DAVID EVANS AND ASSOCIATES INC.
 201 S. FIGUEROA STREET, SUITE 240
 LOS ANGELES, CA 90012
 Phone: 213.337.9880

PREPARED UNDER THE SUPERVISION OF:
 KARL MALLICK, R.C.E. 42529 DATE _____

HOLLYWOOD PARK LAND CO., LLC		SCALE: N.T.S.
L.A. STADIUM AND ENTERTAINMENT DISTRICT AT HOLLYWOOD PARK		DATE: 03/07/18
DRAWN BY: LR	VESTING TENTATIVE TRACT MAP MAP NO. 80314	SHEET NO.: 16
DESIGNED BY: KM	UTILITIES	OF 25
CHECKED BY: KM	APPROVED BY: _____ CITY ENGINEER	DATE: _____

User: d:\projects\80314\80314.dwg, Plot Date: 03/07/18, Plot Time: 11:14:10 AM, Plot By: km