

**LEGEND**


- MU-10 LIMIT OF WORK
- DRAINAGE AREA OUTLINE
- RDA-10 ROOF DRAINAGE AREA
- RDA-1 PODIUM DRAINAGE AREA. SEE SHEET 3.03
- P1 BIO-FILTRATION PLANTERS
- B1 FILTERRA BIOSCAPE BIOFILTRATION SYSTEM

**CONSTRUCTION NOTES:**

1. STORMWATER PLANTER CONSTRUCTED PER LA COUNTY LID STANDARDS MANUAL. REFER TO DETAIL X, SHEET C3.03.
2. TWO STAGE STORMWATER PLANTER CONSTRUCTED PER LA COUNTY LID STANDARDS MANUAL. REFER TO DETAIL X, SHEET C3.03.
3. FILTERRA BIOSCAPE BIOFILTRATION SYSTEM. REFER TO DETAIL X, SHEET C3.03.

**NOTE**

1. LID PLANTERS AT PODIUM LEVEL ARE TO DISCHARGE INTO SEPARATE PLUMBING SYSTEM.

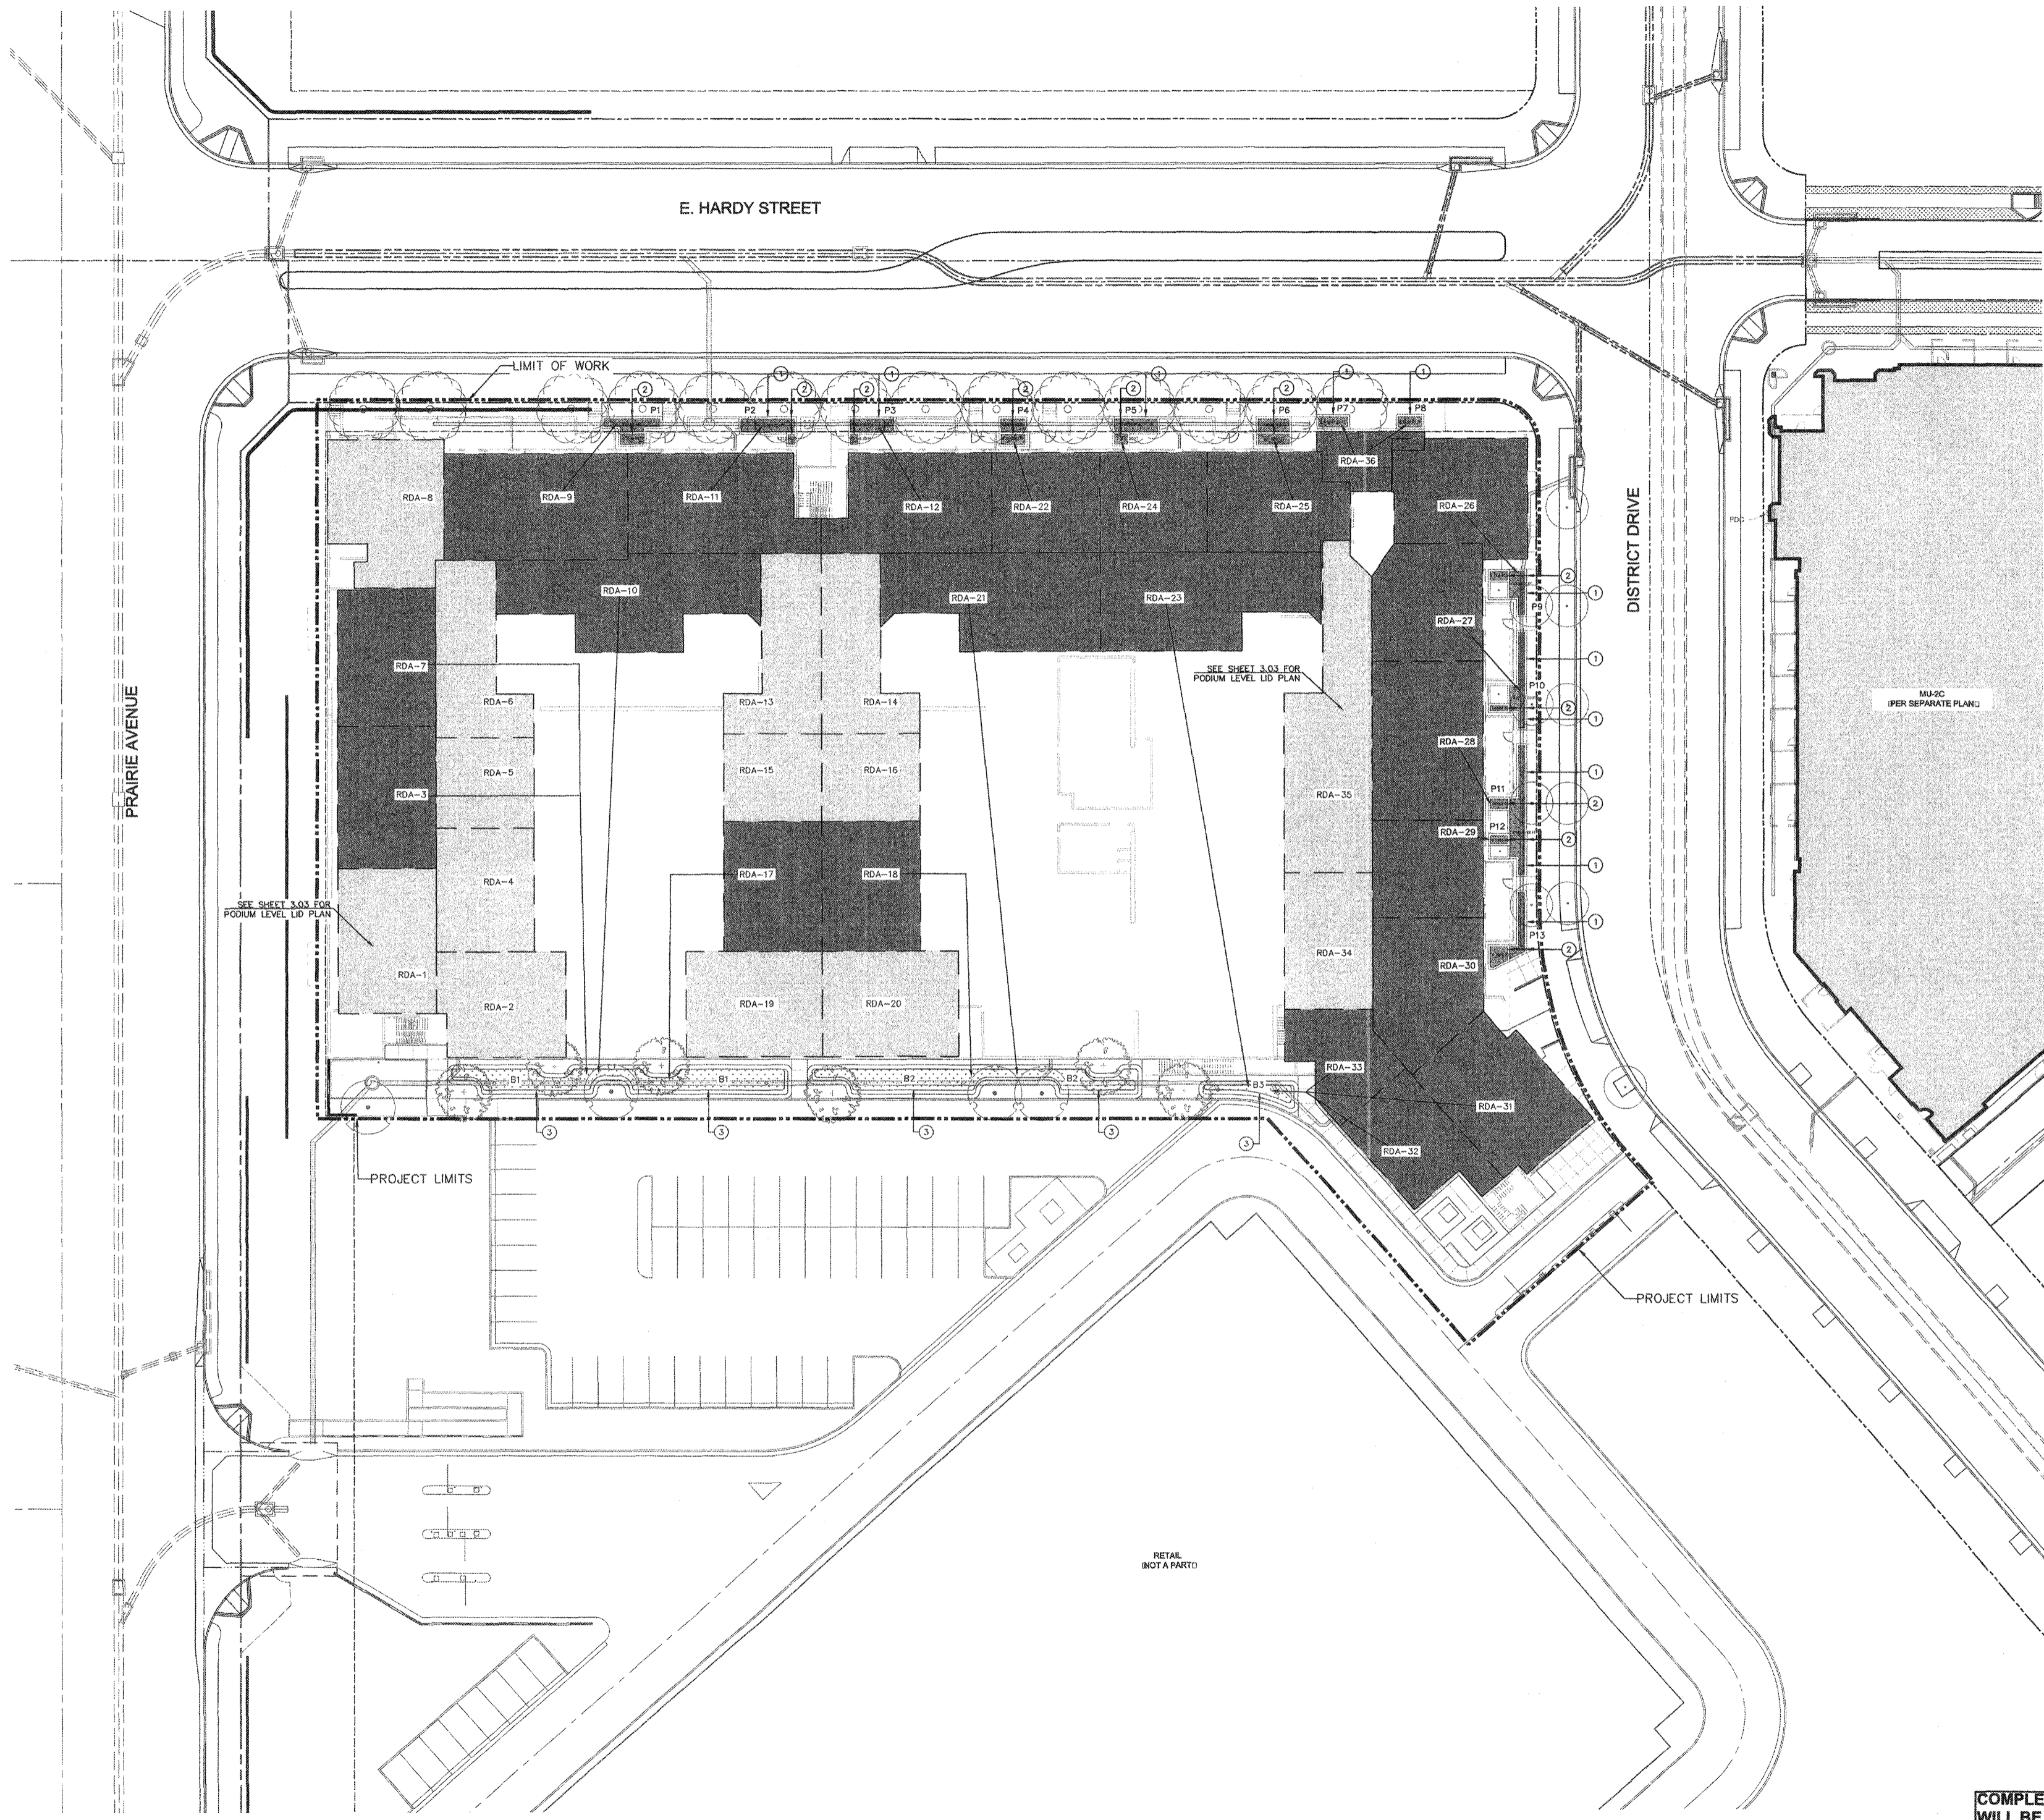

HOLLYWOOD PARK RESIDENTIAL - MU-10  
INGLEWOOD, CALIFORNIA  
HOLLYWOOD PARK RETAIL AND  
COMMERCIAL INVESTORS, LLC

FIRST LEVEL LOW IMPACT  
DEVELOPMENT LID PLAN  
NOT FOR CONSTRUCTION

THIS SET OF CONSTRUCTION  
DOCUMENTS HAS BEEN  
PREPARED FOR THE  
CONSTRUCTION OF AN  
APARTMENT PROJECT

**C3.02**

2017-083-01  
JOB NUMBER  
1" @ 20'  
SCALE  
PLOT PLAN  
RESUBMITTAL  
REVISION  
03/21/2018  
PLOT DATE

**COMPLETE DRAWINGS  
WILL BE SUBMITTED WITH  
BUILDING PLAN CHECK.  
FOR REFERENCE ONLY.**

