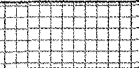
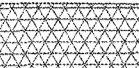


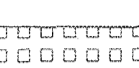
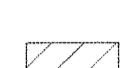
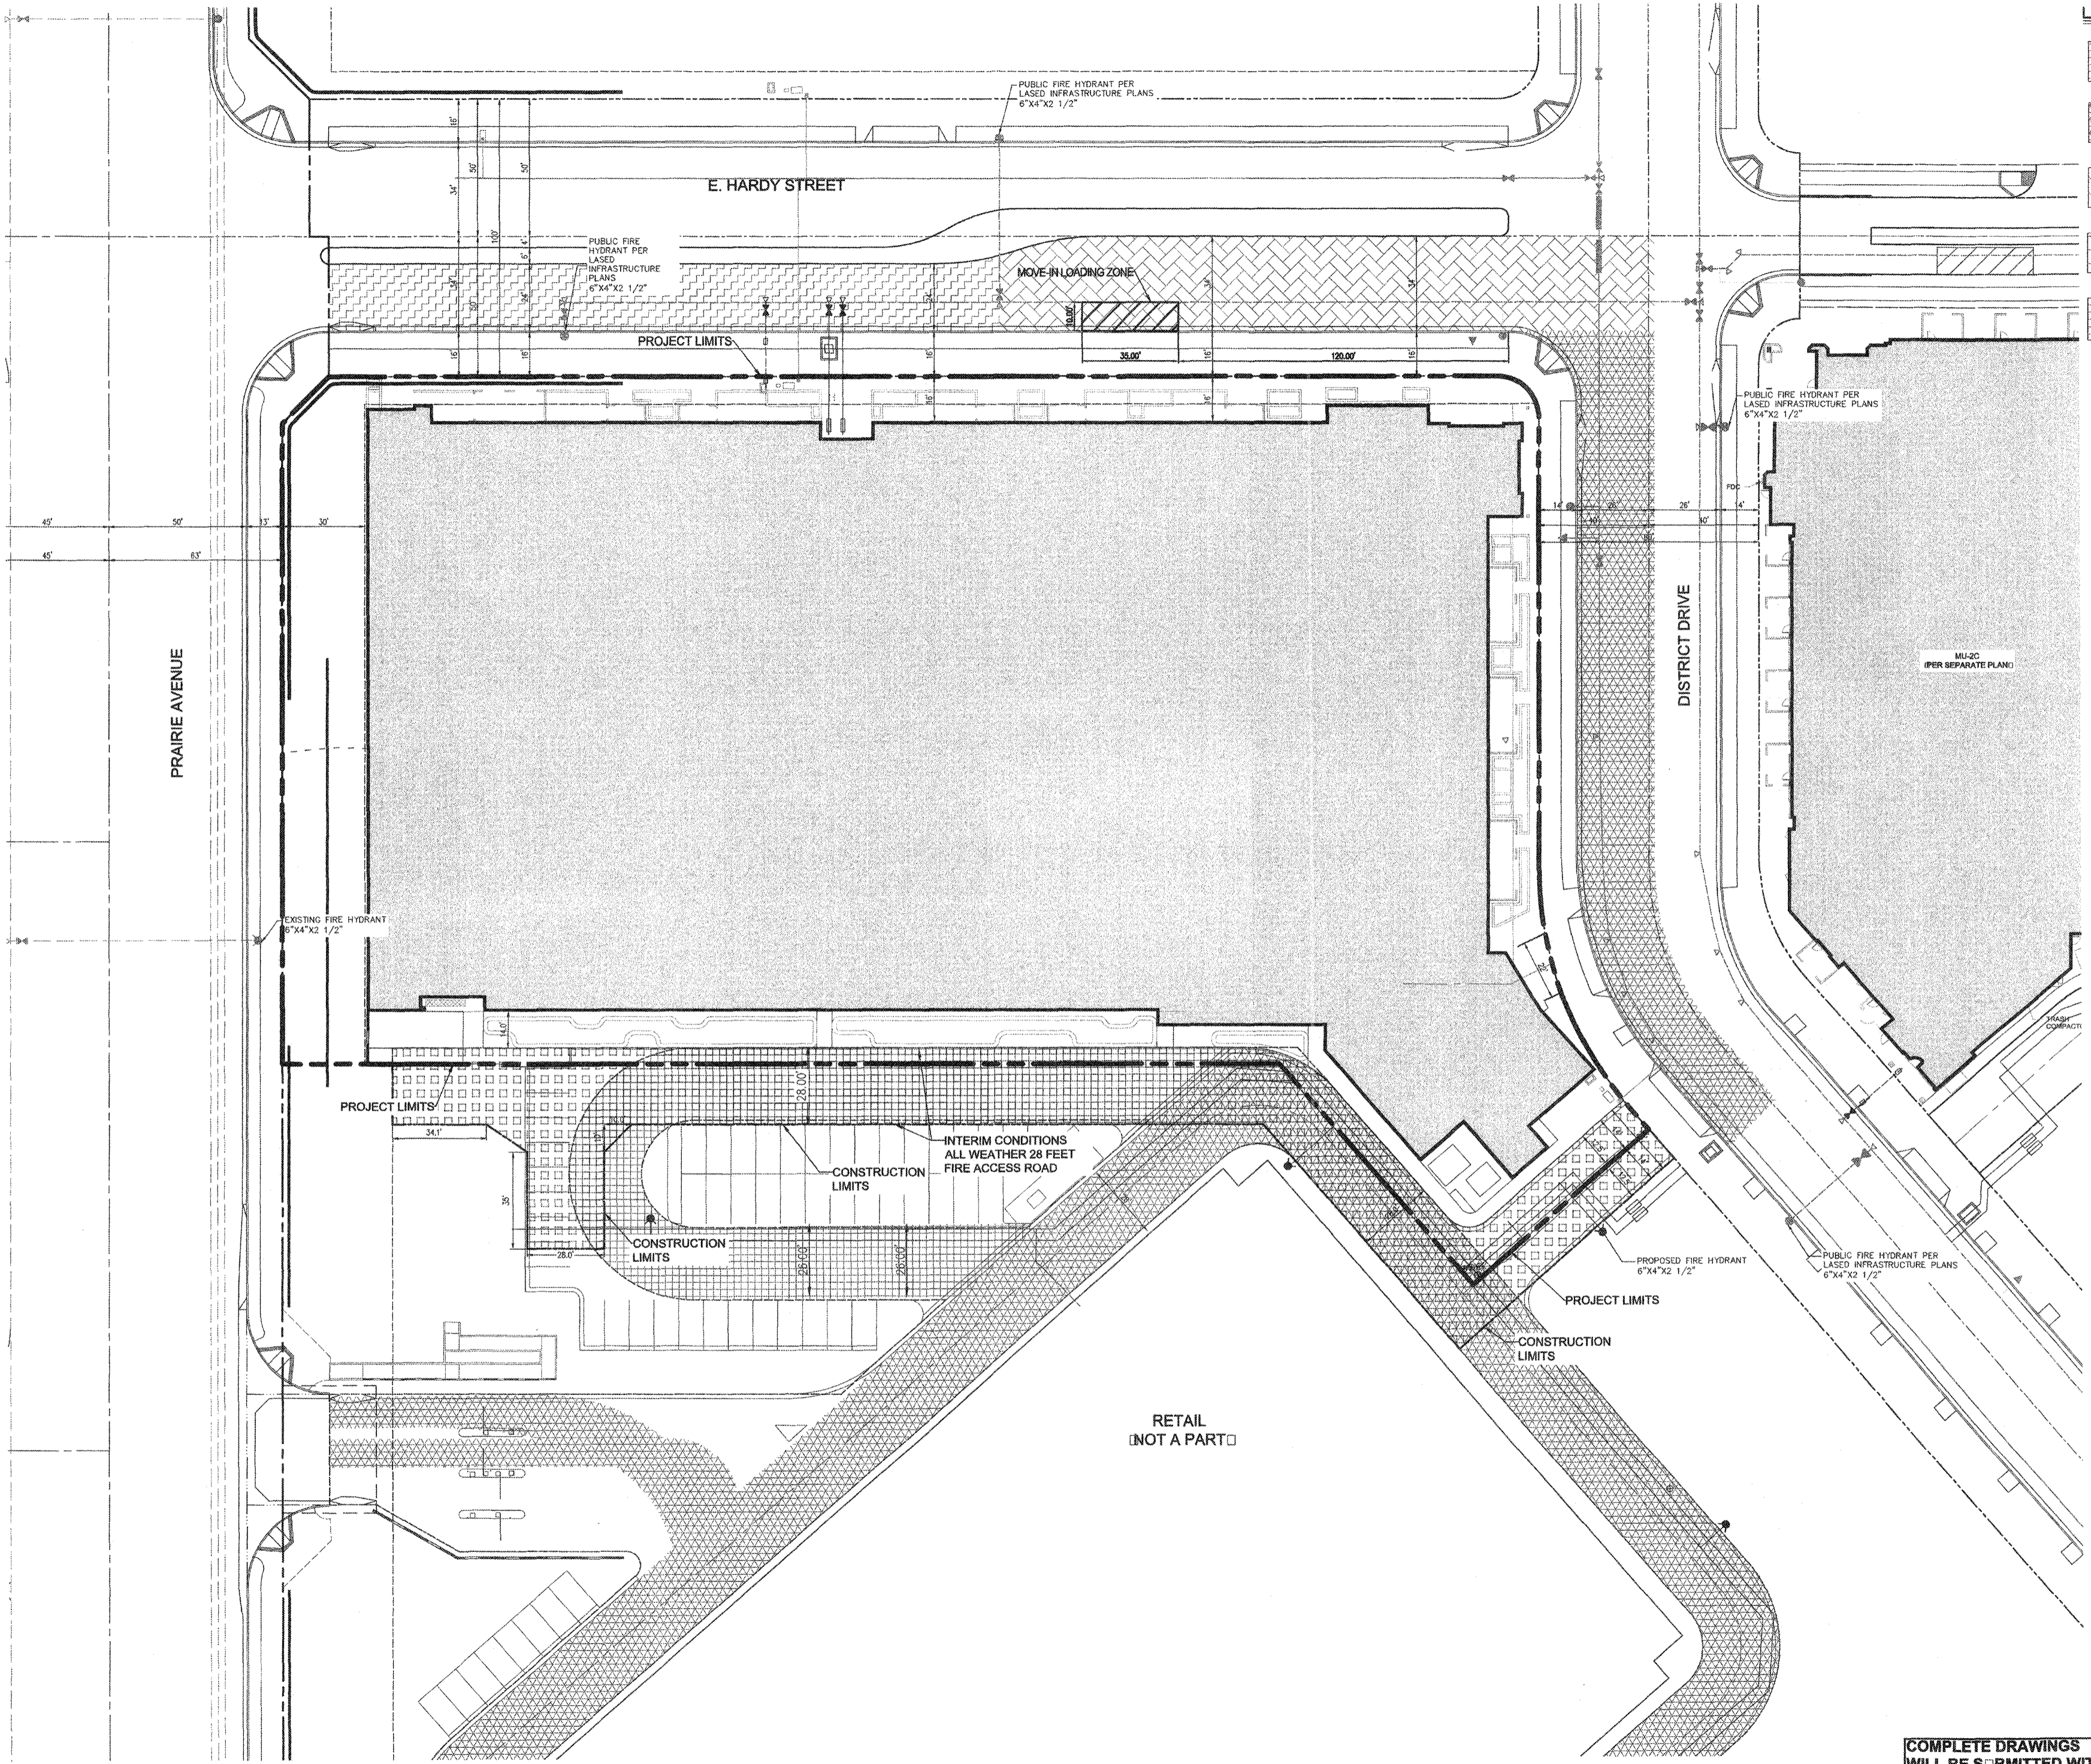


**LEGEND**

-  26 FEET WIDE FIRE ACCESS ROAD
-  28 FEET WIDE FIRE ACCESS ROAD WITH AERIAL LADDER APPARATUS ACCESS ROAD IS POSITIONED 15-30 FEET FROM EXTERIOR WALL PARALLEL TO ONE ENTIRE SIDE OF THE BUILDING
-  28 FEET WIDE FIRE ACCESS ROAD WITH AERIAL LADDER APPARATUS ACCESS ROAD IS POSITIONED GREATER THAN 30 FEET FROM THE BUILDING EXTERIOR WALL
-  FIRE ACCESS ROAD IS LIMITED TO 34 FEET, THROUGH THE MEDIAN, ALLOWS FOR VEHICLES TO PASS A PARKED FIRE ENGINE OR LADDER TRUCK
-  INTERIM CONDITIONS PRIOR TO RETAIL CONSTRUCTION ALL WEATHER 28 FEET FIRE ACCESS ROAD
-  LOADING ZONE



DATE	DESCRIPTION	BY

**HOLLYWOOD PARK RESIDENTIAL - MU-10**  
INGLEWOOD, CALIFORNIA  
**HOLLYWOOD PARK RETAIL AND COMMERCIAL INVESTORS, LLC**

**FIRE ACCESS PLAN**

**NOT FOR CONSTRUCTION**

THIS SET OF CONSTRUCTION DOCUMENTS HAS BEEN PREPARED FOR THE CONSTRUCTION OF AN APARTMENT PROJECT.

**C4.01**

2017-083-01  
JOB NUMBER  
1" = 20'  
SHEET  
PLOT PLAN RESUBMITTAL  
01/21-2018  
ISSUE DATE

**COMPLETE DRAWINGS WILL BE SUBMITTED WITH BUILDING PLAN CHECK.**  
**FOR REFERENCE ONLY.**

