



1. FS/GRADING, SEE CIVIL DWGS
2. CUSTOMIZED WROUGHT IRON HANDRAIL, SEE 5/L.1.31
3. C.I.P CONCRETE STEPS, SEE 5/L.1.31
4. LANDSCAPE PLANTING, LP3.00
5. CUSTOMIZED WROUGHT IRON PRIVATE PATIO GATE, SEE 5/L.1.32
6. 42" HT PATIO WALL, SEE ARCH DWGS
7. LID PLANTER, SEE CIVIL DWGS
8. ARCHITECTURAL PORTICO, SEE ARCH DWGS

6 LANDSCAPE SECTION
SCALE: 1/4"=1'-0"
0 4 8 12

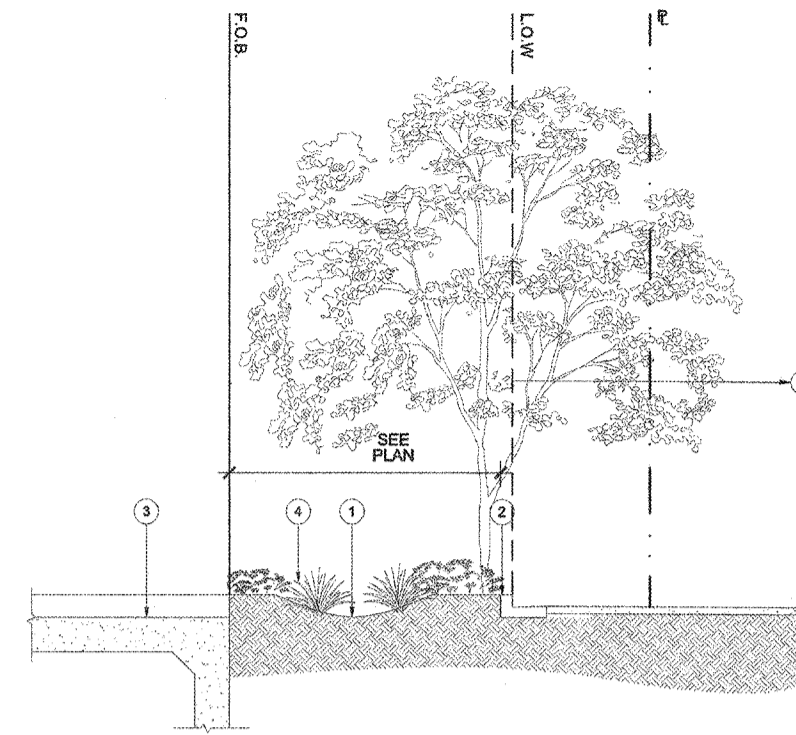


1. L.I.D BIO-RETENTION, SEE CIVIL DWGS
2. CURB, SEE CIVIL DWGS
3. STRUCTURAL SLAB, SEE STRUCTURAL DWGS
4. LANDSCAPE PLANTING, SEE LP.300
5. SEE SEPARATE PACKAGE

3 LANDSCAPE SECTION
SCALE: 1/4"=1'-0"
0 4 8 12

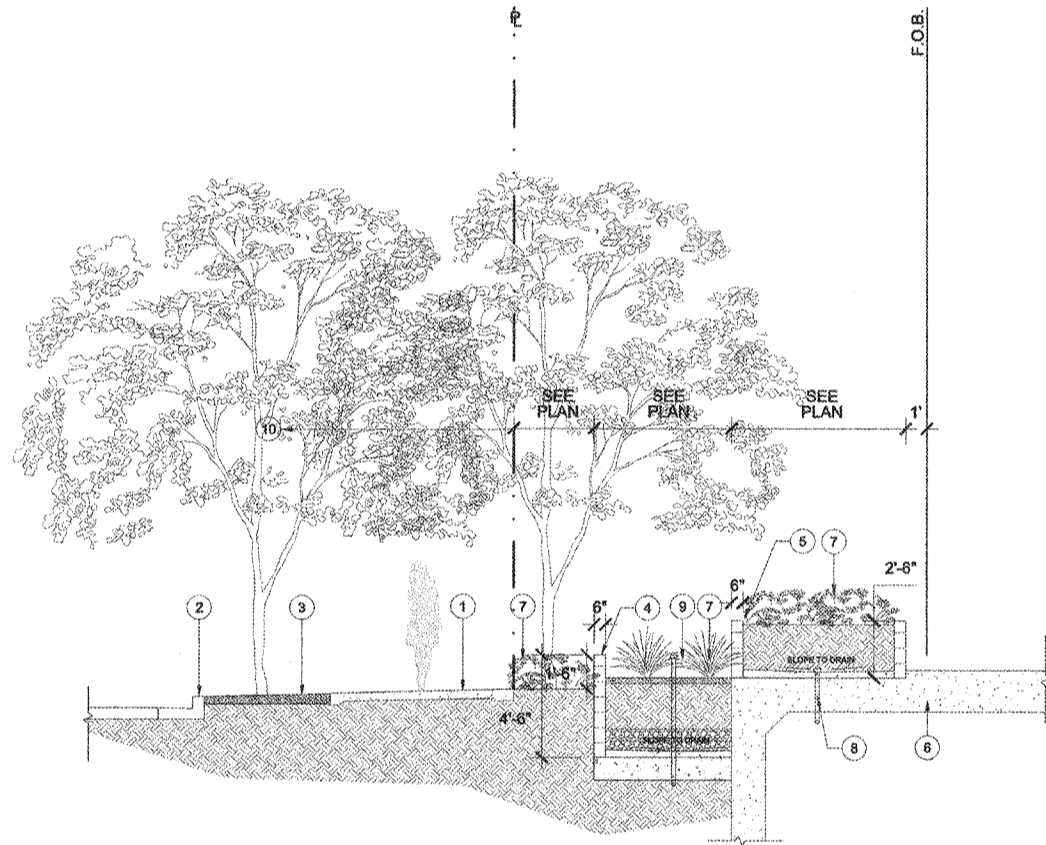


1. FS/GRADING, SEE CIVIL DWGS
2. CURB, SEE CIVIL DWGS
3. PARKWAY, SEE MLA DWGS
4. CMU L.I.D.PLANTER WALL, SEE 4/L.1.31
5. CMU PLANTER WALL, SEE 2/L.1.31
6. STRUCTURAL SLAB, SEE STRUCTURAL DWGS
7. LANDSCAPE PLANTING, SEE LP3.00
8. DRAINAGE PIPE, SEE CIVIL DWGS
9. L.I.D PLANTER, SEE CIVIL DWGS
10. SEE SEPARATE PACKAGE

5 LANDSCAPE SECTION
SCALE: 1/4"=1'-0"
0 4 8 12

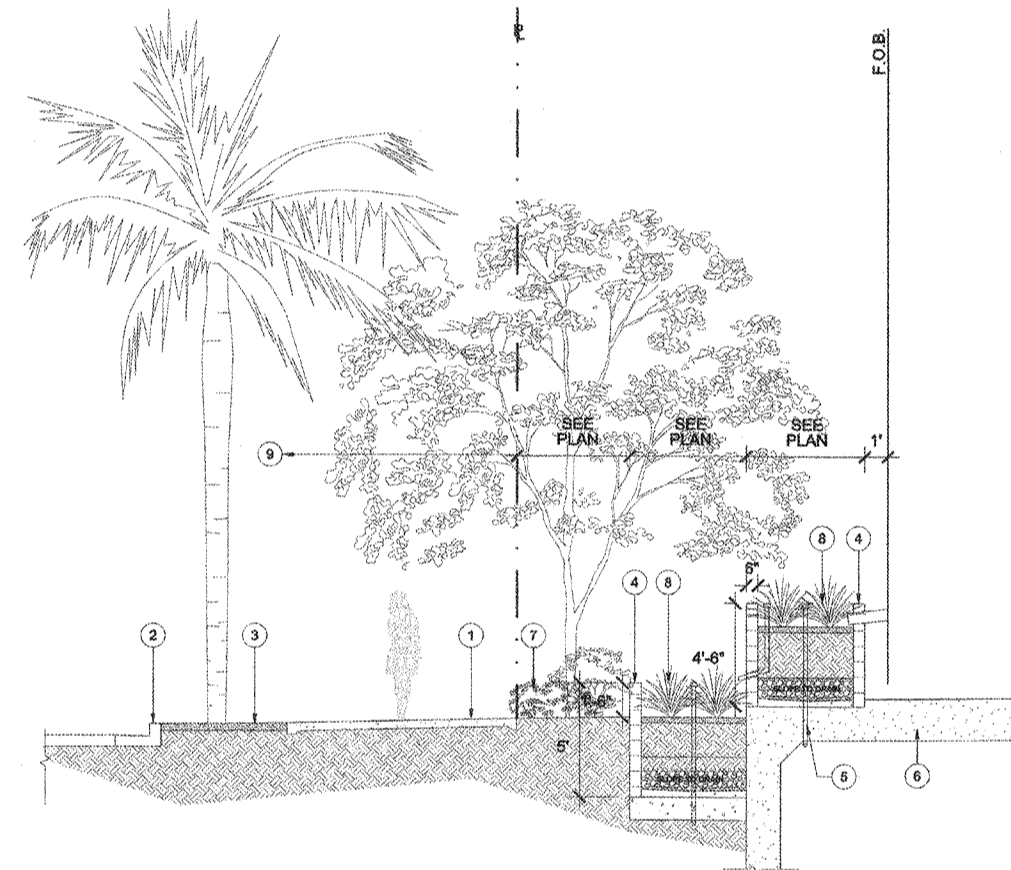


1. FS/GRADING, SEE CIVIL DWGS
2. CURB, SEE CIVIL DWGS
3. PARKWAY, SEE MLA DWGS
4. CMU PLANTER WALL, SEE 4/L.1.31
5. DRAINAGE PIPE, SEE CIVIL DWGS
6. STRUCTURAL SLAB, SEE STRUCTURAL DWGS
7. LANDSCAPE PLANTING, SEE LP3.00
8. L.I.D PLANTER, SEE CIVIL DWGS
9. SEE SEPARATE PACKAGE

2 LANDSCAPE SECTION
SCALE: 1/4"=1'-0"
0 4 8 12

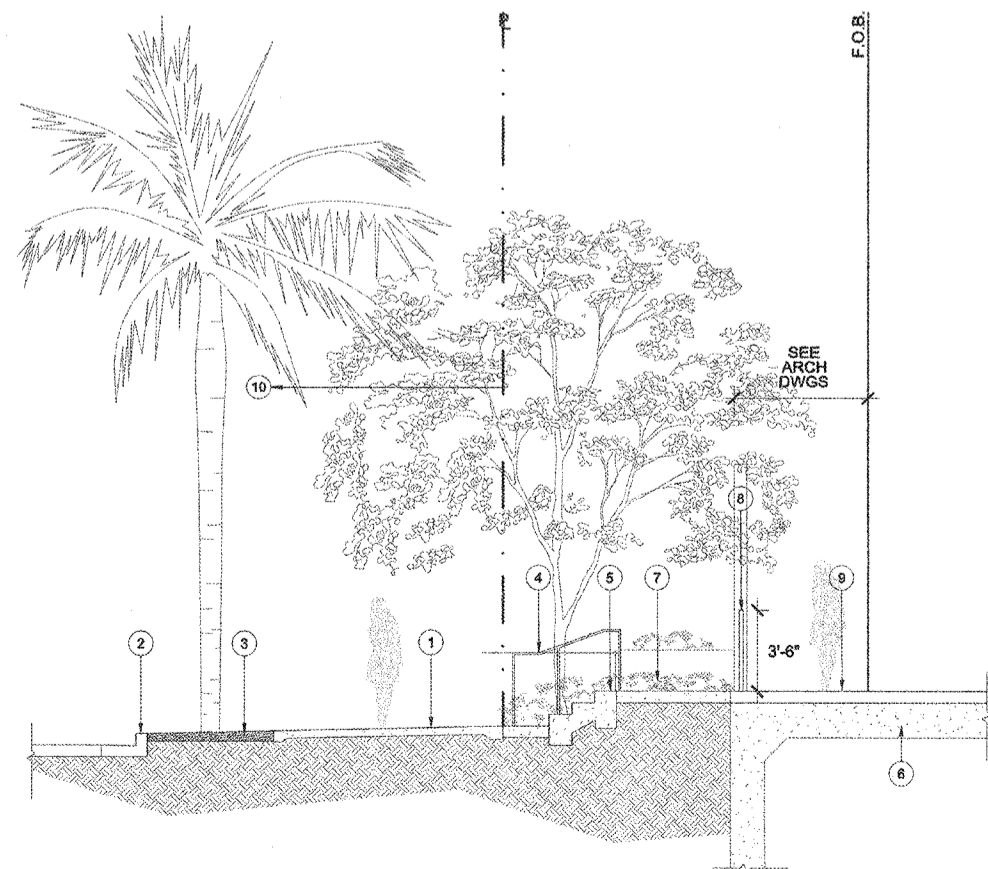

1. FS/GRADING, SEE CIVIL DWGS
2. CURB, SEE CIVIL DWGS
3. PARKWAY, SEE SEPARATE PACKAGE
4. CUSTOMIZED WROUGHT IRON HANDRAIL, SEE 5/L.1.31
5. C.I.P CONCRETE STEPS, SEE 5/L.1.31
6. STRUCTURAL SLAB, SEE STRUCTURAL DWGS
7. LANDSCAPE PLANTING, SEE LP3.00
8. CUSTOMIZED WROUGHT IRON PRIVATE PATIO GATE, SEE 5/L.1.32
9. PORTICO, SEE ARCH DWGS
10. SEE SEPARATE PACKAGE

4 LANDSCAPE SECTION
SCALE: 1/4"=1'-0"
0 4 8 12

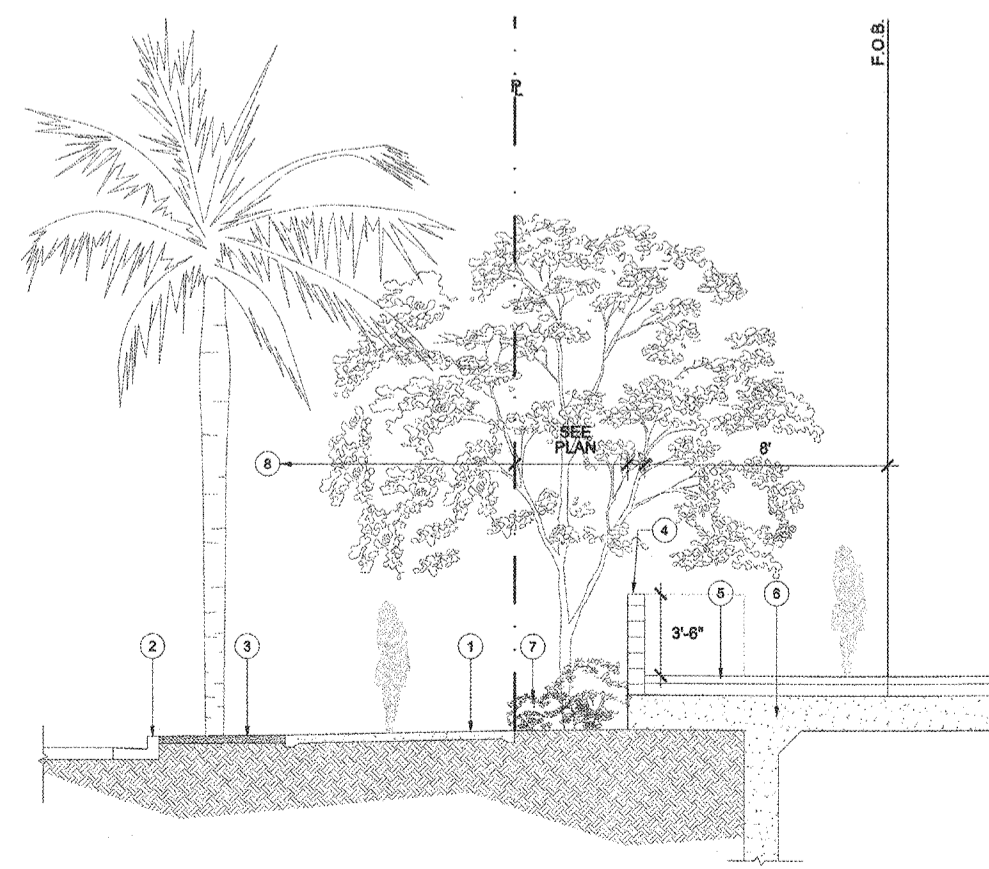

1. FS/GRADING, SEE CIVIL DWGS
2. CURB, SEE CIVIL DWGS
3. PARKWAY, SEE SEARATE PACKAGE
4. CMU PRIVATE PATIO WALL
5. TOPPING SLAB
6. STRUCTURAL SLAB, SEE STRUCTURAL DWGS
7. LANDSCAPE PLANTING, SEE LP.300
8. SEE SEPARATE PACKAGE

1 LANDSCAPE SECTION
SCALE: 1/4"=1'-0"
0 4 8 12

HOLLYWOOD PARK RESIDENTIAL - MU-10
INGLEWOOD, CALIFORNIA
HOLLYWOOD PARK RETAIL AND
COMMERCIAL INVESTORS, LLC

CONSTRUCTION SECTION
& ELEVATION
NOT FOR CONSTRUCTION

THIS SET OF CONSTRUCTION DOCUMENTS HAS BEEN PREPARED FOR THE CONSTRUCTION OF AN APARTMENT PROJECT.

L1.21

2017-083-01
JGD/MSB/EA

SCALE
PLOT PLAN
RESUBMITTAL
REVISED AS
08-21-2018
JGD/MSB/EA

