


STREET O-8

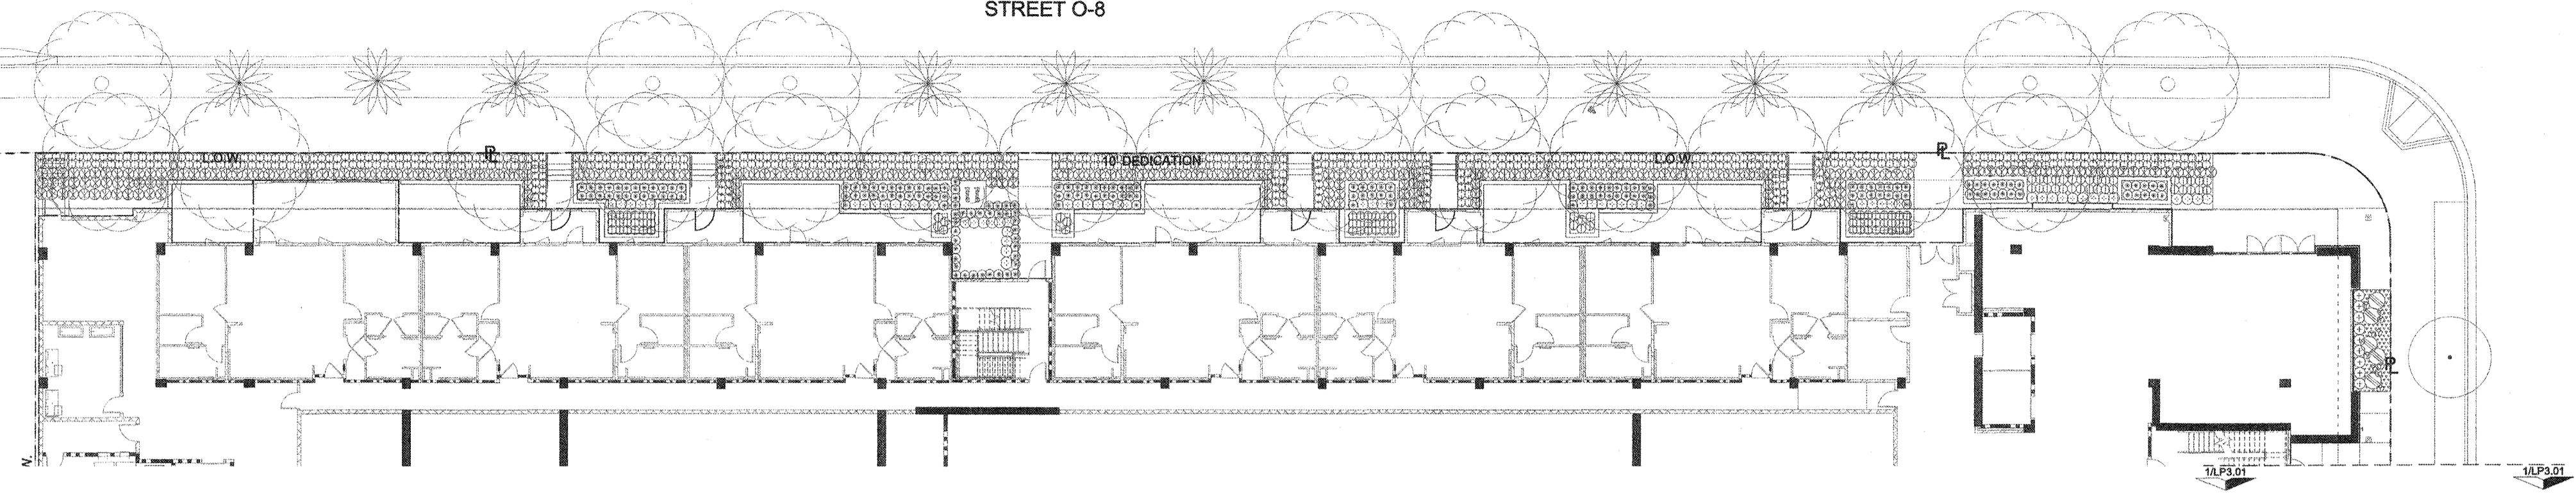

**2** LANDSCAPE CONSTRUCTION ENLARGEMENT PLAN \_LEVEL 01 (STREET)  
SCALE: 3/32" = 1'-0"



SHRUB, VINE, AND GROUNDCOVER LEGEND:

SYMBOL	BOTANICAL NAME "COMMON NAME"	SIZE	WUCOLS	SPACING
(Y)	Zamia furfuracea Cardboard Palm	5 GAL	M	SEE PLAN
(F)	Ficus pumila Creeping Fig	5 GAL	M	SEE PLAN
(D)	Bauer's Dracaena Palm Cordyline 'Bauer'	5 GAL	M	SEE PLAN
(E)	Echeveria 'Afterglow' Afterglow Echeveria	5 GAL	L	SEE PLAN
(P)	Phormium tenax 'Variegatum' Green-Yellow New Zealand Flax	5 GAL	L	SEE PLAN
(W)	Woodwardia fimbriata Giant Chain Fern	5 GAL	M	SEE PLAN
(X)	Philodendron 'Xanadu' Philodendron Xanadu	5 GAL	L	SEE PLAN
(Z)	Asplenium nidus Bird's Nest Fern	5 GAL	M	SEE PLAN
(AA)	Cissus antarctica Kangaroo Vine	5 GAL	M	SEE PLAN
(AB)	Asparagus densiflorus 'Myers' Foxtail Fern	5 GAL	M	SEE PLAN
(AC)	Agave 'Blue Flame' Blue Flame Agave	5 GAL	L	SEE PLAN
(AD)	Agave attenuata Foxtail Agave	5 GAL	L	SEE PLAN
(AE)	Aeonium 'Mint Saucer' Green Aeonium	5 GAL	L	SEE PLAN
(AF)	Agave dasmetiana 'Variegata' Variegated Dwarf Agave	5 GAL	L	SEE PLAN
(AG)	Agave 'Blue Glow' Blue Glow Agave	5 GAL	L	SEE PLAN
(AH)	Sansevieria zeylanica Western Sword Fern	5 GAL	M	SEE PLAN
(AI)	Dietsia iridifolia Crested Lily	5 GAL	L	12" O.C.
(AJ)	Euonymus japonicus 'Microphyllus Variegatus' Variegated Boxleaf Euonymus	5 GAL	M	SEE PLAN
(AK)	Rosemarinus officinalis 'Upright' Upright Rosemary	5 GAL	L	SEE PLAN
(AL)	Festuca ovina glauca Blue Fescue	5 GAL	L	SEE PLAN
(AM)	Agave parryi var. truncata Parry's Agave	5 GAL	L	SEE PLAN
(AN)	Agave victoriae-reginae Queen Victoria Agave	5 GAL	L	SEE PLAN
(AO)	Bougainvillea 'Monika' Oo-La-La Bougainvillea	5 GAL	L	SEE PLAN
(AP)	Olea europaea 'Little Olive' Little Olive	5 GAL	L	SEE PLAN
(AQ)	Aloe striata Coral Aloe	5 GAL	L	SEE PLAN
(AR)	Phormium 'Platts Black' Black New Zealand Flax	5 GAL	M	SEE PLAN
(AS)	Nassella tenuissima Mexican Feathergrass	5 GAL	L	SEE PLAN
(AT)	Sansevieria zeylanica Narrow-leaf Chalksticks	5 GAL	L	SEE PLAN
(AU)	Lavandula angustifolia 'Hidcote Blue' Hidcote Blue Lavender	5 GAL	L	SEE PLAN
(AV)	Myrtus communis Dwarf Myrtle	1 GAL	L	9" O.C.
(AW)	Dichondra argentea 'Silver Falls' Silver Falls Dichondra	1 GAL	L	SEE PLAN
(AX)	Sansevieria rowleyanus String of Pearls	1 GAL	L	SEE PLAN
(AY)	Leymus condensatus 'Canyon Prince' Native Blue Rye	5 GAL	L	36" O.C.
(AZ)	Juncus patens 'Elk Blue' Elk Blue California Gray Rush	5 GAL	L	18" O.C.
(BA)	Muhlenbergia capillaris Golf course Grass	5 GAL	M	24" O.C.
(BB)	Muhlenbergia rigens Deer Grass	5 GAL	L	24" O.C.
(BC)	Pennisetum alopecuroides Dwarf Fountain Grass	5 GAL	M	12" O.C.
(BD)	Trachospermum jasminoides Star Jasmine	5 GAL	M	SEE PLAN
(BE)	Weinmannia 'Grey Box' Dwarf Coast Rosemary	5 GAL	L	SEE PLAN
(BF)	Euonymus fortunei 'Emerald Gaiety' White Variegated Winter Creeper	5 GAL	M	SEE PLAN
(BG)	Dietsia bicolor Fortnight Lily	5 GAL	L	SEE PLAN
(BH)	Iris douglasiana Douglas Iris	5 GAL	L	SEE PLAN
(BI)	Dianella tasmanica 'Variegata' Variegated Flax Lily	5 GAL	M	SEE PLAN

(I)	Pittosporum crassifolium 'Compacta' Dwarf Karo	5 GAL	M
(J)	Ligustrum japonicum Japanese Privet	5 GAL	M
(K)	Gardenia jasminoides 'White Gem' White Gem Gardenia	5 GAL	M
(L)	Myoporum parvifolium 'Prostratum' Myoporum	5 GAL	L
(M)	Prunus serrulana Carolina Cherry Laurel Column	5 GAL	M
(N)	Euonymus fortunei 'Colorata' Purpleleaf Winter Creeper	5 GAL	M
(O)	Rhaptolepis indica Indian Hawthorne	5 GAL	L
(P)	Carex macrocarpa 'Tuffie' Dwarf Nuts Plant	5 GAL	L
(Q)	Dianella revivida Little Rav Flax Lily	5 GAL	L
(R)	Carex pansa California Meadow Sedge	5 GAL	M
(S)	Baccharis 'Twin Peaks' Coyote Brush	5 GAL	L
(T)	Sedum 'Cape Blanco' Cape Blanco Stonecrop	5 GAL	L
(U)	Ribes 'Spencer's Messer' Evergreen Currant	5 GAL	VL
(V)	Satureia douglasii Yerba Buena	5 GAL	M
(W)	Casuarina 'Cousin III' Prostrate Swamp Oak	5 GAL	L
(X)	Pittosporum 'Golf Ball' Golf Ball Kohuhu	5 GAL	M
(Y)	Rosmarinus 'Gold Dust' Gold Dust Rosemary	5 GAL	L
(Z)	Selvia 'Santa Barbara' Santa Barbara Sage	5 GAL	L
(AA)	Soliva heterophylla Australian Bluebell Creeper	5 GAL	L
(AB)	Agapanthus africanus Lily of the Nile	5 GAL	M
(AC)	Carex divisa Berkeley Sedge	5 GAL	L
(AD)	Rosa alba 'White Rose of York' White Rose	5 GAL	M
(AE)	Nerium oleander Oleander	5 GAL	L
(AF)	Pittosporum tenuifolium 'Silver Sheen' Silver Sheen Kohuhu	5 GAL	M

TREE LEGEND:

SYMBOL	BOTANICAL NAME "COMMON NAME"	SIZE	WUCOLS	COUNT
(T)	Archontophoenix cunninghamiana King Palm	36"	M	23
(F)	Trachycarpus fortunei Windmill Palm	36"	M	11
(S)	Streptopelia Giant Bird of Paradise	36"	M	34
(D)	Cercidium Desert Museum Desert Museum Palo Verde	36"	VL	13
(L)	Chilopsis linearis Desert Willow	36"	VL	4
(A)	Arbutus unedo Strawberry Tree	36"	L	3
(P)	Apocynon flexuosum Peppermint Willow Tree	36"	L	4
(R)	Alnus rhombifolia White Alder	36"	L	4
(T)	Tipuana tipu Tipu Tree	36"	L	14
(P)	Pyrus calleryana 'charitaeolae' Charitaeol Pear	36"	M	4
(S)	Salix gooddingii Goodding's Black Willow	36"	H	8
(O)	Olea europaea 'Majestic Beauty' Olive Tree	36"	L	1

City of Inglewood - Planning Division  
Preliminary Review Only  
PLEASE RETURN THIS SET AND REVISED SET FOR NEXT REVIEW.  
REVIEW # DATE PLANNERS  
No. 1  
No. 2  
No. 3  
Address/APN:  
Zoning/Overlay:  
Other Info:  
Please note that this plan has been reviewed based on the information provided by the applicant. A more in-depth review may result in a need for additional information or changes to your plan. This is not a guarantee. These plans have "NOT" been approved by the Planning Division and will require further review. See Specific Comments on plans (if any).

**1** LANDSCAPE CONSTRUCTION ENLARGEMENT PLAN \_LEVEL 01 (STREET)  
SCALE: 3/32" = 1'-0"

