

F.O.B.


L.O.W.

TREE LEGEND:

SYMBOL	BOTANICAL NAME "COMMON NAME"	SIZE	WUCOLS	COUNT
	Archontophoenix cunninghamiana King Palm	36"	M	23
	Trachycarpus fortunei Windmill Palm	36"	M	11
	Streitzia Nicolai Giant Bird of Paradise	36"	M	34
	Ceratium Desert Museum Desert Museum Palo Verde	36"	VL	13
	Chilopsis linearis Desert Willow	36"	VL	4
	Arbutus unedo Strawberry Tree	36"	L	3
	Agonis flexuosa Paspament Willow Tree	36"	L	4
	Alnus rhombifolia White Alder	36"	L	4
	Tipuana tipu Tipu Tree	36"	L	14
	Pyrus calleryana 'chanticleer' Chanticleer Pear	36"	M	4
	Salix gooddingii Goodding's Black Willow	36"	H	6
	Olea europaea 'Majestic Beauty' Olive Tree	36"	L	1

SHRUB, VINE, AND GROUNDCOVER LEGEND:

SYMBOL	BOTANICAL NAME "COMMON NAME"	SIZE	WUCOLS	SPACING
	Zamia furfuracea Cardboard Palm	5 GAL	M	SEE PLAN
	Ficus purpurea Creeping Fig	5 GAL	M	SEE PLAN
	Bauer's Draecena Palm Cordyline 'Bauer'	5 GAL	M	SEE PLAN
	Echeveria 'Afterglow' Afterglow Echeveria	5 GAL	L	SEE PLAN
	Phormium tenax 'Variegatum' Green-Yellow New Zealand Flax	5 GAL	L	SEE PLAN
	Woodwardia fimbriata Giant Chain Fern	5 GAL	M	SEE PLAN
	Philodendron 'Xanadu' Philodendron Xanadu	5 GAL	L	SEE PLAN
	Asplenium nidus Bird's Nest Fern	5 GAL	M	SEE PLAN
	Clusia antarctica Kangaroo Vine	5 GAL	M	SEE PLAN
	Asparagus densiflorus 'Myers' Foxtail Fern	5 GAL	M	SEE PLAN
	Agave 'Blue Flame' Blue Flame Agave	5 GAL	L	SEE PLAN
	Agave attenuata Foxtail Agave	5 GAL	L	SEE PLAN
	Aeonium 'Mini Sauce' Green Aeonium	5 GAL	L	SEE PLAN
	Agave dasyliriana 'Variegata' Variegated Dwarf Agave	5 GAL	L	SEE PLAN
	Agave 'Blue Glow' Blue Glow Agave	5 GAL	L	SEE PLAN
	Senecio talinoides Blue Finger	5 GAL	L	12" O.C.
	Polystichum munilum Western Sword Fern	5 GAL	M	SEE PLAN
	Dietes iridioides Fortnight Lily	5 GAL	L	12" O.C.
	Eucynimus japonicus 'Microphyllus' Variegated Boxleaf Euonymus	5 GAL	M	SEE PLAN
	Rosmarinus officinalis 'Upright' Upright Rosemary	5 GAL	L	SEE PLAN
	Festuca ovina glauca Blue Fescue	5 GAL	L	SEE PLAN
	Agave parryi var. truncata Parry's Agave	5 GAL	L	SEE PLAN
	Agave victoriae-reginae Queen Victoria Agave	5 GAL	L	SEE PLAN
	Bougainvillea 'Monika' Co-La-La Bougainvillea	5 GAL	L	SEE PLAN
	Olea europaea 'Little Olive' Little Olive	5 GAL	L	SEE PLAN
	Aloe arborescens Coral Aloe	5 GAL	L	SEE PLAN
	Phormium 'Platts Black' Black New Zealand Flax	5 GAL	M	SEE PLAN
	Nassella tenuissima Mexican Feathergrass	5 GAL	L	SEE PLAN
	Senecio 'Wails' Narrow-leaf Chalcidopsis	5 GAL	L	SEE PLAN
	Lavandula angustifolia 'Hidcote Blue' Hidcote Blue Lavender	5 GAL	L	SEE PLAN
	Myrtus communis Dwarf Myrtle	1 GAL	L	9" O.C.
	Dichondra argentea 'Silver Falls' Silver Falls Dichondra	1 GAL	L	SEE PLAN
	Senecio rowleyanus String of Pearls	1 GAL	L	SEE PLAN
	Leymus condensatus 'Canyon Prince' Native Blue Rye	5 GAL	L	36" O.C.
	Juncus patens 'Elk Blue' Elk Blue California Gray Rush	5 GAL	L	18" O.C.
	Muhlenbergia capillaris Gulf Muhly Grass	5 GAL	M	24" O.C.
	Muhlenbergia rigens Deer Grass	5 GAL	L	24" O.C.
	Pennisetum alopecuroides Dwarf Fountain Grass	5 GAL	M	12" O.C.
	Trachelospermum jasminoides Star Jasmine	5 GAL	M	SEE PLAN
	Westringia 'Grey Box' Dwarf Coast Rosemary	5 GAL	L	SEE PLAN
	Eucynimus fortunei 'Emerald Gaiety' White Variegated Winter Creeper	5 GAL	M	SEE PLAN
	Dietes bicolor Fortnight Lily	5 GAL	L	SEE PLAN
	Iris douglasiana Douglas Iris	5 GAL	L	SEE PLAN
	Dianella teesdamiae 'Variegata' Variegated Flax Lily	5 GAL	M	SEE PLAN
	Pittosporum crassifolium 'Compacta' Dwarf Karo	5 GAL	M	SEE PLAN
	Ligustrum japonicum Japanese Privet	5 GAL	M	SEE PLAN
	Gardenia jasminoides 'White Gem' White Clem Gardenia	5 GAL	M	SEE PLAN
	Myoporum parvifolium 'Prostratum' Myoporum	5 GAL	L	SEE PLAN
	Prunus caroliniana Carolina Cherry Laurel, Column	5 GAL	M	SEE PLAN
	Eucynimus fortunei 'Colonia' Purpleleaf Winter Creeper	5 GAL	M	SEE PLAN
	Rhipidopsis indica Indian Hawthorne	5 GAL	L	SEE PLAN
	Carissa macrocarpa 'Tulle' Dwarf Natal Plum	5 GAL	L	SEE PLAN
	Dianella revoluta Little Rev Flax Lily	5 GAL	L	SEE PLAN
	Carex panicea California Meadow Sedge	5 GAL	M	SEE PLAN
	Baccharis 'Twin Peaks' Coyote Brush	5 GAL	L	SEE PLAN
	Sedum 'Cape Blanco' Cape Blanco Stonecrop	5 GAL	L	SEE PLAN
	Ribes 'Spenser's Mead' Evergreen Currant	5 GAL	VL	SEE PLAN
	Salureja douglasii Yerba Buena	5 GAL	M	SEE PLAN
	Casuarina 'Cousin III' Prostrate Swamp Oak	5 GAL	L	SEE PLAN
	Pittosporum 'Golf Ball' Golf Ball Kohuhu	5 GAL	M	SEE PLAN
	Rosmarinus 'Gold Dust' Gold Dust Rosemary	5 GAL	L	SEE PLAN
	Salvia 'Santa Barbara' Santa Barbara Sage	5 GAL	L	SEE PLAN
	Soliva heterophylla Australian Bluebell Creeper	5 GAL	L	SEE PLAN
	Agapanthus africanus Lily of the Nile	5 GAL	M	SEE PLAN
	Carex divisa Berkeley Sedge	5 GAL	L	SEE PLAN
	Rosa alba 'White Rose of York' White Rose	5 GAL	M	SEE PLAN
	Nerium oleander Oleander	5 GAL	L	SEE PLAN
	Pittosporum tenuifolium 'Silver Sheen' Silver Sheen Kohuhu	5 GAL	M	SEE PLAN

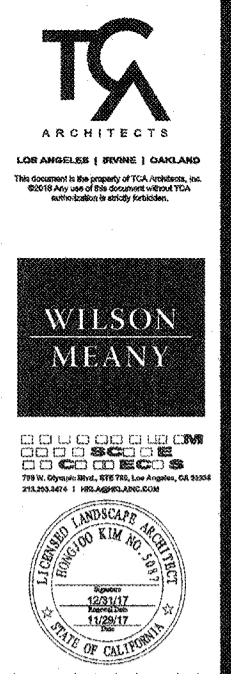

HOLLYWOOD PARK RESIDENTIAL - MU-10
 INGLEWOOD, CALIFORNIA
 HOLLYWOOD PARK RETAIL AND COMMERCIAL INVESTORS, LLC

LANDSCAPE ENLARGEMENT
 PLAN_LEVEL 06 (ROOF)
 NOT FOR CONSTRUCTION

THIS SET OF CONSTRUCTION DOCUMENTS HAS BEEN PREPARED FOR THE CONSTRUCTION OF AN APARTMENT PROJECT.
LP3.04
 2017-083-01
 JOB NUMBER
 SCALE
 PLOT PLAN
 RESUBMITTAL
 PROJECT #
 06-21-2018
 ISSUE DATE

1 LANDSCAPE ENLARGEMENT PLAN_LEVEL 06 (ROOF)
 SCALE: 1/4"=1'-0"

