

PAVING SCHEDULE

SYMBOL	ITEM / DESCRIPTION	HATCH
(P-101)	PRECAST PAVER	[Hatch Pattern]
(P-102)	PRECAST PAVER	[Hatch Pattern]
(P-103)	STAIR PAVER	[Hatch Pattern]
(P-104)	ROCK MULCH	[Hatch Pattern]
(P-105)	NATURAL GREY CONC.	[Hatch Pattern]
(P-106)	CONCRETE PAVER	[Hatch Pattern]
(P-107)	PRECAST CONCRETE MODULAR COPING	[Hatch Pattern]
(P-108)	ARTIFICIAL GRASS	[Hatch Pattern]
(P-109)	DECOMPOSED GRANITE	[Hatch Pattern]
(P-110)	PRECAST PAVER	[Hatch Pattern]
(P-111)	IPE PEDESTAL PAVER	[Hatch Pattern]
(P-112)	PORCE-STONE PEDESTAL PAVERS	[Hatch Pattern]
(P-113)	PORCE-STONE PEDESTAL PAVERS	[Hatch Pattern]
(P-114)	PORCE-STONE PEDESTAL PAVERS	[Hatch Pattern]

SITE FURNITURE SCHEDULE

SYMBOL	ITEM / DESCRIPTION	HATCH
(S-101)	30" (W) X 30" (L) X24" (H) PLANTING POT	[Hatch Pattern]
(S-102)	SOFA	[Hatch Pattern]
(S-103)	COMMUNITY DINING TABLE	[Hatch Pattern]
(S-104)	PEDESTAL TABLE W/ CHAIRS	[Hatch Pattern]
(S-105)	4-SEAT BOXWOOD SOFA	[Hatch Pattern]
(S-106)	POOL CHAISE	[Hatch Pattern]
(S-107)	SIDE TABLE	[Hatch Pattern]
(S-108)	30" (W) X 30" (L) X20" (H) PLANTING POT	[Hatch Pattern]
(S-109)	24" (W) X 24" (L) X32" (H) PLANTING POT	[Hatch Pattern]
(S-110)	18" (W) X 18" (L) X18" (H) PLANTING POT	[Hatch Pattern]
(S-111)	18" (W) X18" (L) X18" (H) PLANTING POT	[Hatch Pattern]
(S-112)	BIKE RACK	[Hatch Pattern]
(S-113)	TRASH RECEPTACLE	[Hatch Pattern]
(S-114)	18" (W) X 42" (L) X24" (H) PLANTING POT	[Hatch Pattern]

WALL/FENCE SCHEDULE


SYMBOL	ITEM/DESCRIPTION	HATCH
(W-101)	CMU RAISED PLANTER WALL	[Hatch Pattern]
(W-102)	C.I.P CONCRETE SEATING WALL	[Hatch Pattern]
(W-103)	IPE SEATING	[Hatch Pattern]
(W-104)	CUERDA SECA CLAY TILE FOR POOL CONCRETE SEAT WALL	[Hatch Pattern]
(F-103)	POOL FENCE WITH STANDOFF GLASS RAILING SYSTEM	[Hatch Pattern]
(F-104)	POOL FENCE GATE	[Hatch Pattern]
(F-105)	CUSTOMIZED STAINLESS STEEL HANDRAIL AT RAMP/STAIR	[Hatch Pattern]

AMENITIES SCHEDULE


SYMBOL	ITEM/DESCRIPTION	HATCH
(M-101)	FIRE PIT	[Hatch Pattern]
(M-102)	RECTANGULAR FIRE PIT	[Hatch Pattern]
(M-103)	FREE STANDING SHADE STRUCTURE WITH RETRACTABLE CANOPY	[Hatch Pattern]
(M-104)	IN GROUND UMBRELLA	[Hatch Pattern]
(M-105)	PING PONG TABLE	[Hatch Pattern]

CONSTRUCTION LEGEND



- 1 PROPERTY LINE
- 2 PROPOSED PRIVATE ROAD, SEE CIVIL DWGS
- 3 CONCRETE CURB, SEE CIVIL DWGS
- 4 CURB RAMP, SEE CIVIL DWGS
- 5 PROPOSED PARKWAY
- 6 CONCRETE SIDEWALK, SEE CIVIL DWGS
- 7 LID PLANTER, SEE 4/L.1.21
- 8 FIRE LANE, SEE CIVIL DWGS
- 9 TRANSFORMER/CONCRETE PAD, SEE ELECTRICAL DWGS
- 10 PAINTED SIDEWALK CROSSING, SEE CIVIL DWGS
- 11 LANDSCAPE ISLAND
- 12 PORTICO WITH GATE, SEE ARCH DWGS
- 13 LIGHTING, SEE LIGHTING DWGS
- 14 FIRE HYDRANT SEE CIVIL DWGS
- 15 FILTERA UNIT, SEE CIVIL DWGS
- 16 CMU RAISED PLANTER WALL, SEE 2/L.1.21
- 17 STEPS, SEE 7/L.1.22
- 18 POOL RAMP
- 19 6HT POOL ENCLOSURE
- 20 POOL GATE
- 21 18"W X 18"H C.I.P CONCRETE SEATING WALL WITH IPE BENCH, SEE 6/L.1.21
- 22 WROUGHT IRON GATE, SEE 5&6/L.1.22
- 23 HANGING LIGHTS, SEE LIGHTING DWGS
- 24 SPA, SEE 1/L.1.22
- 25 6' X 6' IN GROUND UMBRELLA
- 26 DECOMPOSED GRANITE.
- 27 PLANTING POT
- 28 WATER METER, SEE CIVIL DWGS
- 29 BACKFLOW PREVENTER, SEE CIVIL DWGS
- 30 SEPARATE PACKAGE
- 31 DOUBLE SWING WROUGHT IRON FIRE ACCESS GATE, SEE 4/L.1.22
- 32 PEDESTRIAN GATE, SEE 2/L.1.22
- 33 RETRACTABLE SHADE STRUCTURE
- 34 METAL FENCE SCREEN
- 35 PARAPET/GUARD RAIL, SEE ARCH DWGS
- 36 13' HT POLE FOR HANGING LIGHTS
- 37 COLUMN, SEE ARCH DWGS
- 38 BUILDING LINE ABOVE, SEE ARCH DWGS
- 39 PRIVATE PATIO
- 40 PLANTER POTS ENCLOSURE, SEE 6/L.1.22
- 41 FIRE DEPARTMENT CONNECTION, SEE CIVIL DWGS
- 42 BAR COUNTERTOP

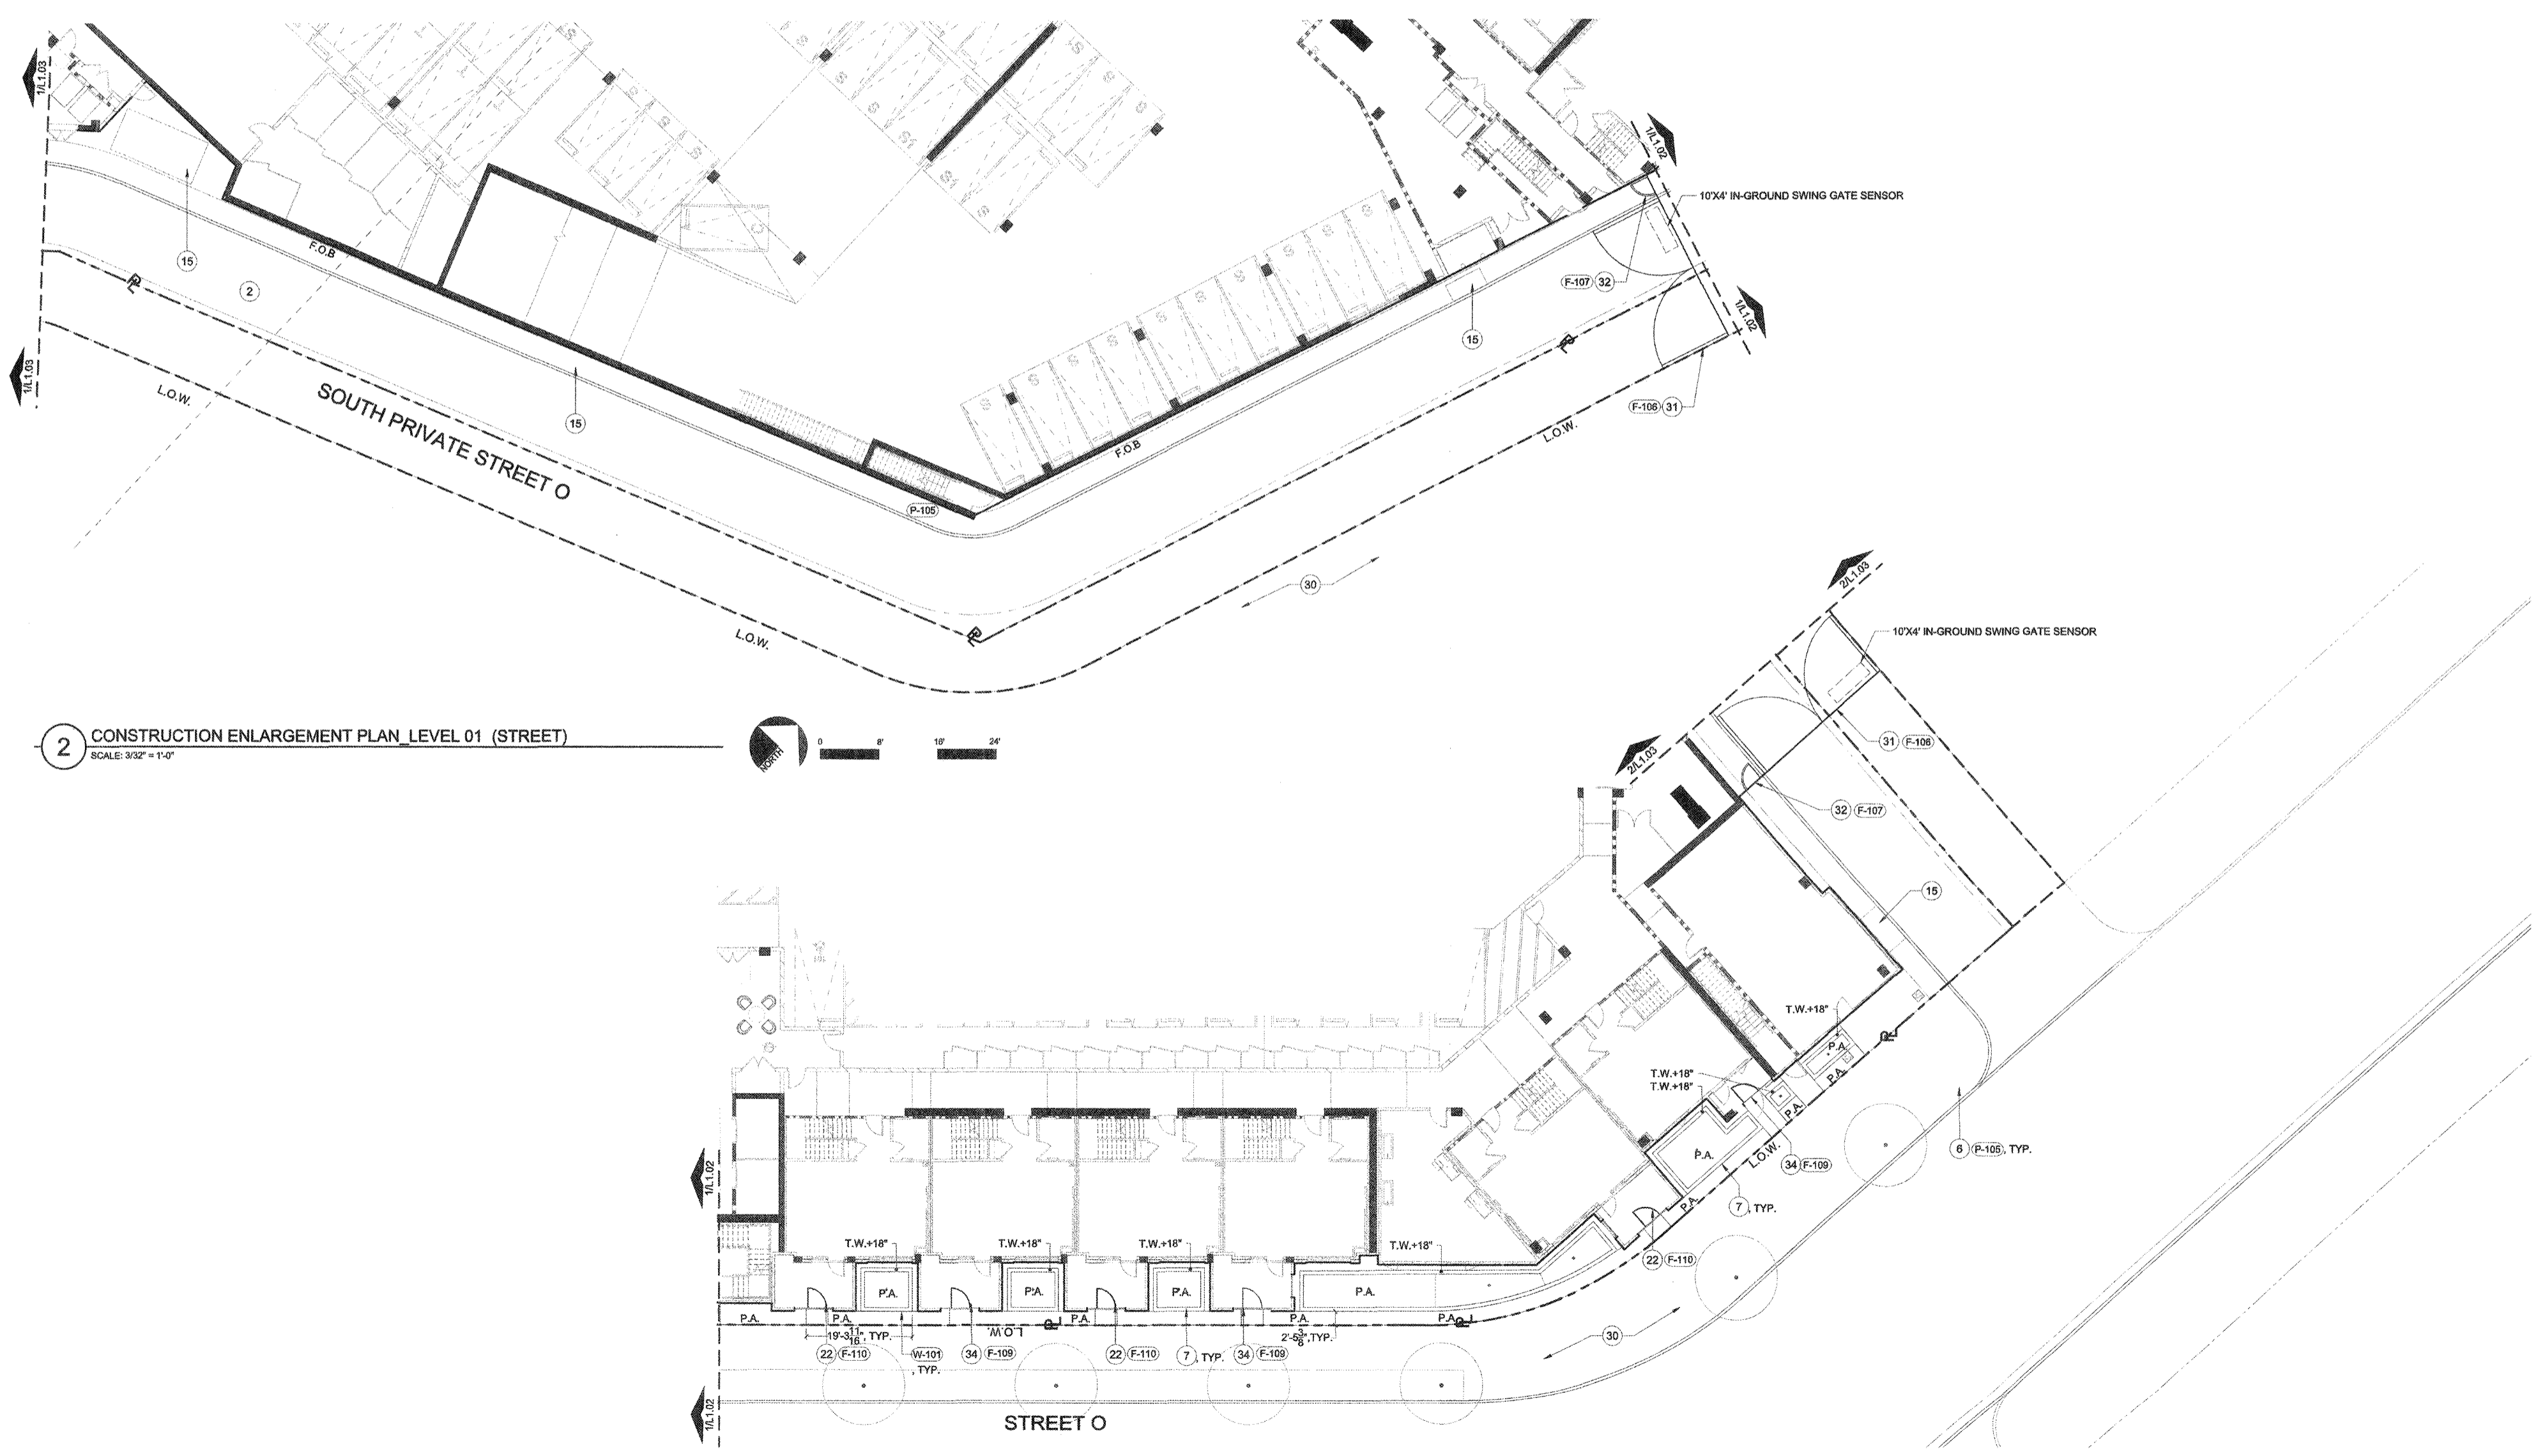

2 CONSTRUCTION ENLARGEMENT PLAN_LEVEL 01 (STREET)
SCALE: 3/32" = 1'-0"

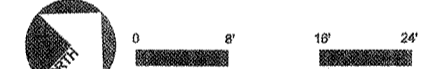

1 CONSTRUCTION ENLARGEMENT PLAN_LEVEL 01 (STREET)
SCALE: 3/32" = 1'-0"

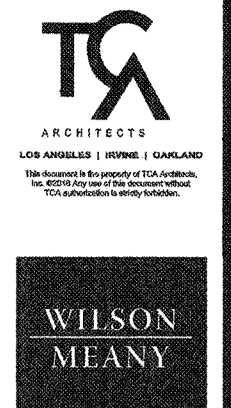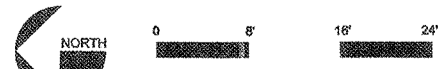

HOLLYWOOD PARK RESIDENTIAL - MU-2C
INGLEWOOD, CALIFORNIA
HOLLYWOOD PARK RETAIL AND COMMERCIAL INVESTORS, LLC

LANDSCAPE CONSTRUCTION ENLARGEMENT PLANS, LEVEL 01 (STREET) NOT FOR CONSTRUCTION

THIS SET OF CONSTRUCTION DOCUMENTS HAS BEEN PREPARED FOR THE CONSTRUCTION OF AN APARTMENT PROJECT.
L1.03
2017-088
JOB NUMBER
DATE
PLOT PLAN RESUBMITTAL
REVISED
06-21-2018
DATE