

PAVING SCHEDULE

SYMBOL	ITEM / DESCRIPTION	HATCH
(P-101)	PRECAST PAVER	[Hatch Pattern]
(P-102)	PRECAST PAVER	[Hatch Pattern]
(P-103)	STAIR PAVER	[Hatch Pattern]
(P-104)	ROCK MULCH	[Hatch Pattern]
(P-105)	NATURAL GREY CONC.	[Hatch Pattern]
(P-106)	CONCRETE PAVER	[Hatch Pattern]
(P-107)	PRECAST CONCRETE MODULAR COPIING	[Hatch Pattern]
(P-108)	ARTIFICIAL GRASS	[Hatch Pattern]
(P-109)	DECOMPOSED GRANITE	[Hatch Pattern]
(P-110)	PRECAST PAVER	[Hatch Pattern]
(P-111)	IPE PEDESTAL PAVER	[Hatch Pattern]
(P-112)	PORCE-STONE PEDESTAL PAVERS	[Hatch Pattern]
(P-113)	PORCE-STONE PEDESTAL PAVERS	[Hatch Pattern]
(P-114)	PORCE-STONE PEDESTAL PAVERS	[Hatch Pattern]

SITE FURNITURE SCHEDULE

SYMBOL	ITEM / DESCRIPTION	HATCH
(S-101)	30" (W) X 30" (L) X24" (H) PLANTING POT	[Symbol]
(S-102)	SOFA	[Symbol]
(S-103)	COMMUNITY DINING TABLE	[Symbol]
(S-104)	PEDESTAL TABLE W/ CHAIRS	[Symbol]
(S-105)	4-SEAT BOXWOOD SOFA	[Symbol]
(S-106)	POOL CHAISE	[Symbol]
(S-107)	SIDE TABLE	[Symbol]
(S-108)	30" (W) X 30" (L) X30" (H) PLANTING POT	[Symbol]
(S-109)	24" (W) X 24" (L) X32" (H) PLANTING POT	[Symbol]
(S-110)	18" (W) X 18" (L) X18" (H) PLANTING POT	[Symbol]
(S-111)	18" (W) X18" (L) X18" (H) PLANTING POT	[Symbol]
(S-112)	BIKE RACK	[Symbol]
(S-113)	TRASH RECEPTACLE	[Symbol]
(S-114)	18" (W) X 42" (L) X24" (H) PLANTING POT	[Symbol]
(S-115)	38" (W) X 24" (L) X39" (H) PLANTING POT	[Symbol]
(S-116)	BOXWOOD TABLE & LOUNGE CHAIR	[Symbol]
(S-117)	COMMUNITY DINING TABLE (SM)	[Symbol]
(S-118)	36" (D) PLANTING POT	[Symbol]
(S-119)	24" (D) PLANTING POT	[Symbol]
(S-120)	24" (D) PLANTING POT	[Symbol]


CONSTRUCTION LEGEND

- 1 PROPERTY LINE
- 2 PROPOSED PRIVATE ROAD, SEE CIVIL DWGS
- 3 CONCRETE CURBS, SEE CIVIL DWGS
- 4 CURB RAMP, SEE CIVIL DWGS
- 5 PROPOSED PARKWAY
- 6 CONCRETE SIDEWALK, SEE CIVIL DWGS
- 7 LID PLANTER, SEE 4/L1.21
- 8 FIRE LANE, SEE CIVIL DWGS
- 9 TRANSFORMER/CONCRETE PAD, SEE ELECTRICAL DWGS
- 10 PAINTED SIDEWALK CROSSING, SEE CIVIL DWGS
- 11 LANDSCAPE ISLAND
- 12 PORTICO WITH GATE, SEE ARCH DWGS
- 13 LIGHTING, SEE LIGHTING DWGS
- 14 FIRE HYDRANT SEE CIVIL DWGS
- 15 FILTERA UNIT, SEE CIVIL DWGS
- 16 CMU RAISED PLANTER WALL, SEE 2/L1.21
- 17 STEPS, SEE 7/L1.22
- 18 POOL RAMP
- 19 5HT POOL ENCLOSURE
- 20 POOL GATE
- 21 18"W X 18"H C.I.P CONCRETE SEATING WALL WITH IPE BENCH, SEE 6/L1.21
- 22 WROUGHT IRON GATE, SEE 5/6/L1.22
- 23 HANGING LIGHTS, SEE LIGHTING DWGS
- 24 SPA, SEE 1/L1.22
- 25 6 X 8' IN GROUND UMBRELLA
- 26 DECOMPOSED GRANITE,
- 27 PLANTING POT
- 28 WATER METER, SEE CIVIL DWGS
- 29 BACKFLOW PREVENTER, SEE CIVIL DWGS
- 30 SEPARATE PACKAGE
- 31 DOUBLE SWING WROUGHT IRON FIRE ACCESS GATE, SEE 4/L1.22
- 32 PEDESTRIAN GATE, SEE 2/L1.22
- 33 RETRACTABLE SHADE STRUCTURE
- 34 METAL FENCE SCREEN
- 35 PARAPET/GUARD RAIL, SEE ARCH DWGS
- 36 13' HT POLE FOR HANGING LIGHTS
- 37 COLUMN, SEE ARCH DWGS
- 38 BUILDING LINE ABOVE, SEE ARCH DWGS
- 39 PRIVATE PATIO
- 40 PLANTER POTS ENCLOSURE, SEE 8/L1.22
- 41 FIRE DEPARTMENT CONNECTION, SEE CIVIL DWGS
- 42 BAR COUNTERTOP

City of Hollywood - Planning Division
Preliminary Review Only
 PLEASE RETURN THIS SET AND REVISED SET FOR NEXT REVIEW
 REVIEW # _____ DATE _____ PLANNER _____
 No. 1 _____
 No. 2 _____
 No. 3 _____
 Address/APN: _____
 Zoning/Overlay: _____
 Other Info: _____
 Please note that this plan has been reviewed based on the information provided by you, the applicant. A more in-depth review may result in a need for additional information or changes to your plan. This stamp acknowledges that we have reviewed your plan and we find that it requires additional information or corrections. Those plans have "NOT" been approved by the Planning Division and will require further review. See Specific Comments on plans (in red).

FURNITURE ON FLOOR PLANS ARE FOR REFERENCE ONLY.
FF&E PLANS MAY CHANGE.

1 LANDSCAPE CONSTRUCTION ENLARGEMENT PLAN LEVEL 03 (PODIUM)
 SCALE: 1/8" = 1'-0"

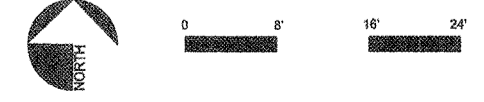

HOLLYWOOD PARK
RESIDENTIAL - MU-2C
 INGLEDWOOD, CALIFORNIA
 HOLLYWOOD PARK RETAIL AND COMMERCIAL INVESTORS, LLC

LANDSCAPE CONSTRUCTION
ENLARGEMENT
PLANS LEVEL 03 (PODIUM)
NOT FOR CONSTRUCTION

THIS SET OF CONSTRUCTION DOCUMENTS HAS BEEN PREPARED FOR THE CONSTRUCTION OF AN APARTMENT PROJECT.
L1.04
 2017.053
 JCS MARCH 2018
 SCALE: PLOT PLAN RESUBMITTAL
 REVISION: 06-21-2018
 DATE DATE