

TREE LEGEND:

SYMBOL	BOTANICAL NAME 'COMMON NAME'	SIZE	WUCOLS
	Cercidium Desert Museum	36"	VL
	Arbutus Oreo	36"	L
	Archontophoenix Cunninghamiana	36"	M
	Chiosia Linearis	30"	VL
	Desert Willow	30"	M
	Sraffia Nicholas	30"	M
	Ispatisa Ten	30"	M


SHRUB, VINE, AND GROUND COVER LEGEND:

SYMBOL	BOTANICAL NAME 'COMMON NAME'	SIZE	WUCOLS	SPACING
	Zamia luridissima	5 GAL	M	SEE PLAN
	Ficus pumila	5 GAL	M	SEE PLAN
	Bauer's Decasane Palm	5 GAL	M	SEE PLAN
	Echeveria Affrigens	5 GAL	L	SEE PLAN
	Phormium tenax	5 GAL	L	SEE PLAN
	Woodwardia Fimbriata	5 GAL	M	SEE PLAN
	Philodendron Xanadu	5 GAL	L	SEE PLAN
	Asplenium nidus	5 GAL	M	SEE PLAN
	Clusia antarctica	5 GAL	M	SEE PLAN
	Asparagus densiflorus Myers	5 GAL	M	SEE PLAN
	Agave Blue Flame	5 GAL	L	SEE PLAN
	Agave attenuata	5 GAL	L	SEE PLAN
	Asonium Mini Saver	5 GAL	L	SEE PLAN
	Agave desertiana	5 GAL	L	SEE PLAN
	Senecio falcifolius	5 GAL	L	SEE PLAN
	Polystichum munum	5 GAL	M	SEE PLAN
	Dianella indica	5 GAL	L	12" O.C.


	Eustoma japonica	5 GAL	M	SEE PLAN
	Rosmarinus officinalis Upright	5 GAL	L	SEE PLAN
	Ficus ovata glauca	5 GAL	L	SEE PLAN
	Agave parryi var. truncata	5 GAL	L	SEE PLAN
	Agave victoriae-reginae	5 GAL	L	SEE PLAN
	Bougainvillea Monka	5 GAL	L	SEE PLAN
	Oca-L-La Bougainvillea	5 GAL	L	SEE PLAN
	Aloe striata	5 GAL	L	SEE PLAN
	Phormium Piata Black	5 GAL	M	SEE PLAN
	Nasaella tenuicoma	5 GAL	M	SEE PLAN
	Senecio vitifolius	5 GAL	L	SEE PLAN
	Lavandula angustifolia	5 GAL	L	SEE PLAN
	Myrica complanata	1 GAL	L	9" O.C.
	Dichondra argentea	1 GAL	L	SEE PLAN
	Senecio nobilemum	1 GAL	L	SEE PLAN
	Lyrum condensatum	5 GAL	L	38" O.C.
	Juncus patens	5 GAL	L	18" O.C.
	Muhlenbergia ripens	5 GAL	L	24" O.C.

	Pennisetum alopecuroides	5 GAL	M	12" O.C.
	Trachypogonum jamaicense	5 GAL	M	SEE PLAN
	Westringia Grey Box	5 GAL	L	SEE PLAN
	Eustoma fortunei	5 GAL	M	SEE PLAN
	Dianella baumiana	5 GAL	M	SEE PLAN
	Ixia douglasiana	5 GAL	L	SEE PLAN
	Dianella baumiana Variegata	5 GAL	M	SEE PLAN
	Ptilosporum crassifolium	5 GAL	M	SEE PLAN
	Ligustrum japonicum	5 GAL	M	SEE PLAN
	Gardenia jasminoides	5 GAL	M	SEE PLAN
	Myoporum parvifolium	5 GAL	L	SEE PLAN
	Prunus caroliniana	5 GAL	M	SEE PLAN
	Eustoma fortunei Colville	5 GAL	M	SEE PLAN
	Rhipsolepis indica	5 GAL	L	SEE PLAN
	Carex macrocarpa	5 GAL	L	SEE PLAN
	Dianella revoluta	5 GAL	L	SEE PLAN
	Carex pensia	5 GAL	M	SEE PLAN
	Brodiaea Twin Peaks	5 GAL	L	SEE PLAN
	Sacrum Cape Blanco	5 GAL	L	SEE PLAN

	Ribes Spooner's Mead	5 GAL	VL	SEE PLAN
	Salweenia douglasii	5 GAL	M	SEE PLAN
	Casuarina Cousin III	5 GAL	L	SEE PLAN
	Prostrata Swamp Oak	5 GAL	M	SEE PLAN
	Rosmarinus Gold Dust	5 GAL	L	SEE PLAN
	Salweenia douglasii	5 GAL	L	SEE PLAN
	Sollya heterophylla	5 GAL	L	SEE PLAN
	Asparagus africanus	5 GAL	M	SEE PLAN
	Carex divisa	5 GAL	L	SEE PLAN
	Rosa alba White Rose of York	5 GAL	M	SEE PLAN
	Nerium oleander	5 GAL	L	SEE PLAN
	Philosporum amabilis	5 GAL	M	SEE PLAN

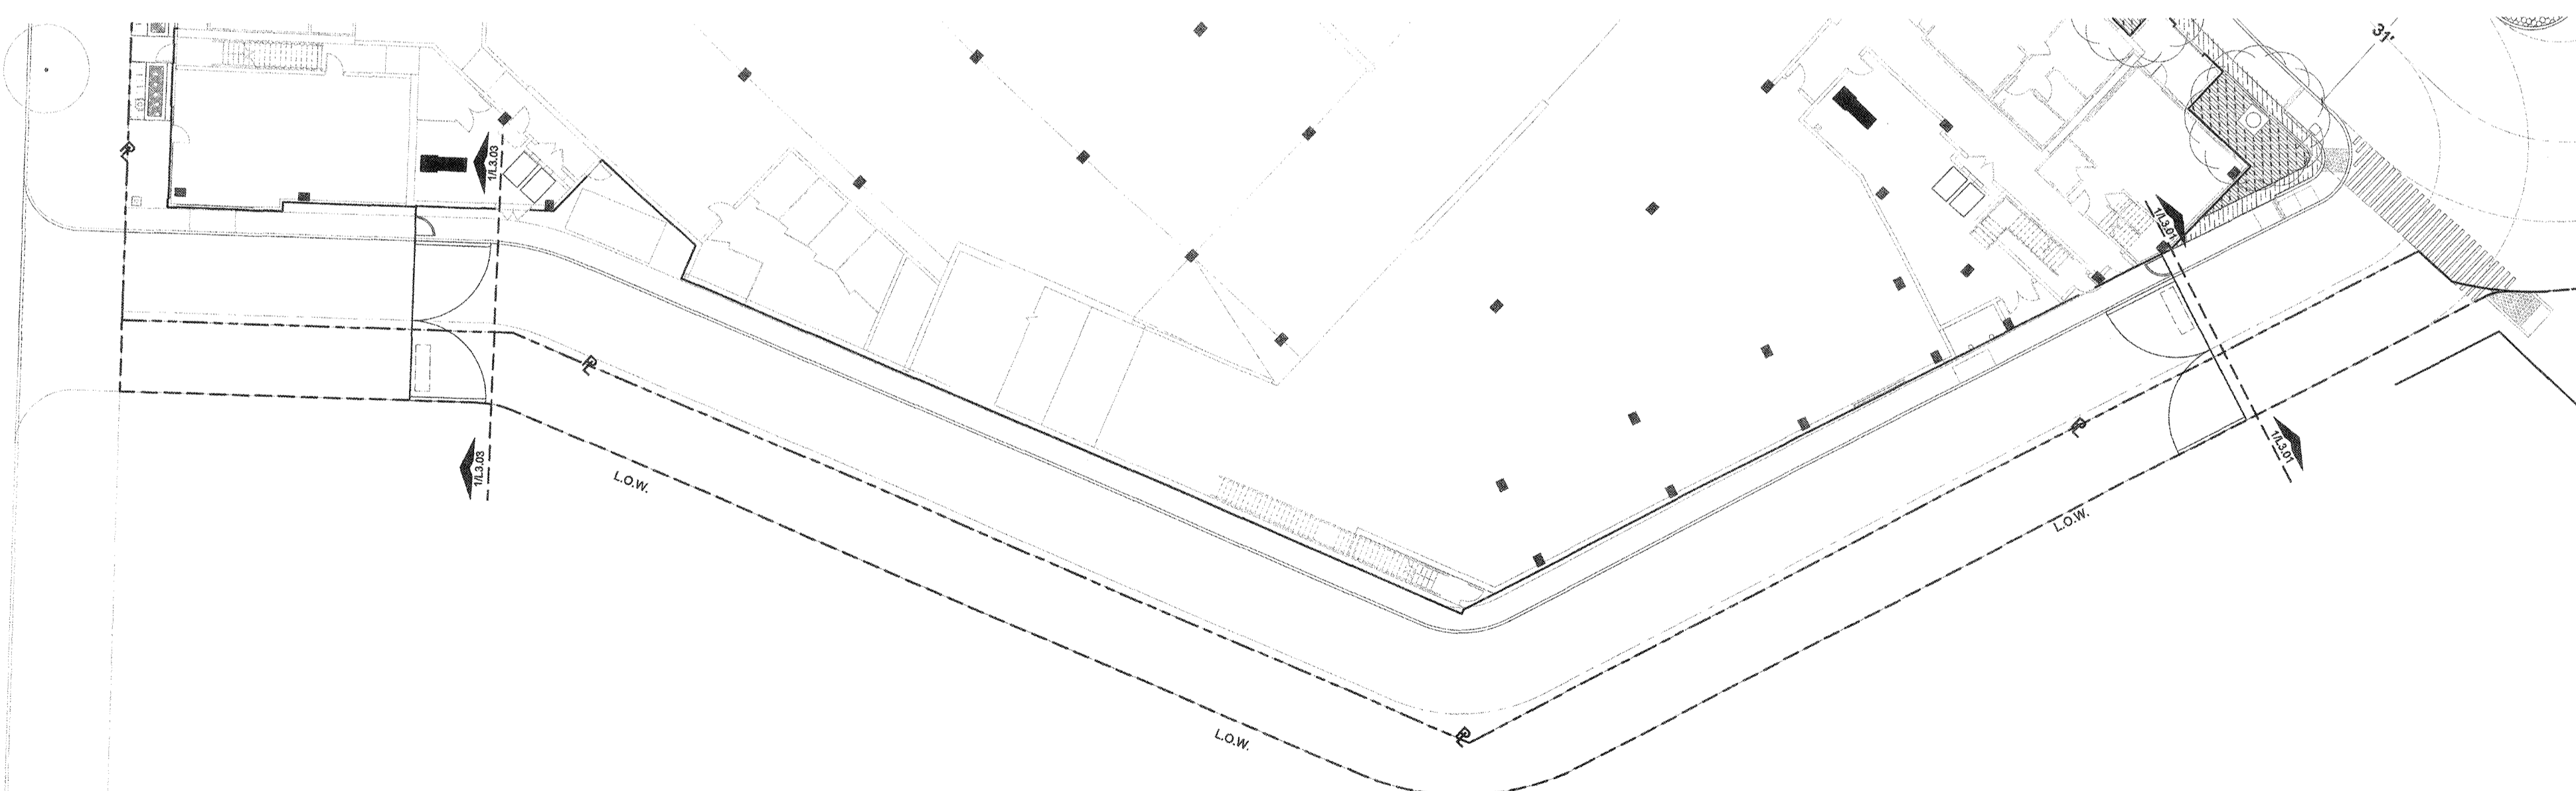

1 LANDSCAPE PLANTING PLAN LEVEL 1 ENLARGEMENT
SCALE: 3/32" = 1'-0"

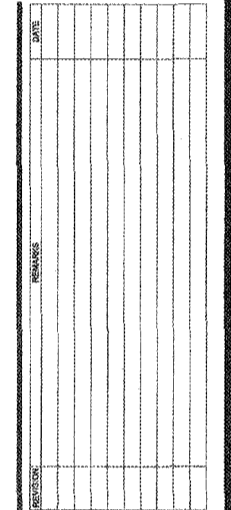

**HOLLYWOOD PARK
RESIDENTIAL - MU-2C**
INGLEWOOD, CALIFORNIA
HOLLYWOOD PARK RETAIL AND COMMERCIAL INVESTORS, LLC

**LANDSCAPE PLANTING
PLAN LEVEL 1 ENLARGEMENT
NOT FOR CONSTRUCTION**

THIS SET OF CONSTRUCTION DOCUMENTS HAS BEEN PREPARED FOR THE CONSTRUCTION OF AN APARTMENT PROJECT.

LP3.02
JOB NUMBER
SHEET
PLOT PLAN
RESUBMITTAL
DATE: 08-21-2018
SCALE: AS SHOWN