

WATERING BASIN FERTILIZER TABLET STRUCTURAL DECK

SEE ARCH PLAN


WATERPROOFING.

### **SECTION**

## LEGEND

- 1. ROOTBALL
  2. PLANTER BACKFILL MIX S-1:
  75% SAND
  10% NITROHUMUS
  15% FIR BARK
  3. PLANTER BACKFILL MIX S-2:
  90% SAND
  10% AXIS
  4. PLANTER BACKFILL MIX S-3:
  100% MEDIUM COURSE SAND
  5. PALM TREE TRUNK

### PALM TREE OVER STRUCTURE SCALE: NTS

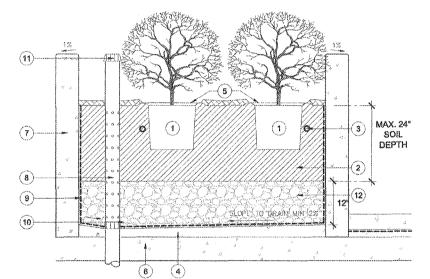


## LEGEND


- ROOTBALL. 2. PLANTING SOIL. SEE SPECIFICATIONS 3. PLANT FERTILIZER TABLETS, SEE SPECIFICATIONS.
- TOPPING SLAB, SEE ARCH PLAN WATERING BASIN SEE 1 / LP4.01 STRUCTURAL SLAB, SEE STRUCTURE PLAN CMU PLANTER WALL, SEE CIVIL DWG
- PERFORATED P.V.C. RIGID DRAINAGE PIPE WRAPPED IN DRAINAGE SOCK WITH REMOVABLE THREADED P.V.C. CAP WITH (3) 1/4" HOLES DRILLED THROUGH, SEE SPECIFICATION
  WATER PROOFING, SEE ARCH PLAN.
- PLANTER DRAINAGE, SEE PLUMBING PLAN. 11. OVERFLOW DRAINAGE, SEE CIVIL PLAN

#### SHRUB PLANTING IN SUSMP PLANTER 8

SCALE: NTS

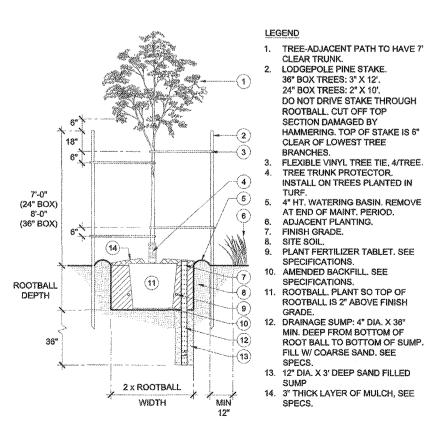


# TREE PLANTING W/ DOUBLE STAKING SCALE: NTS

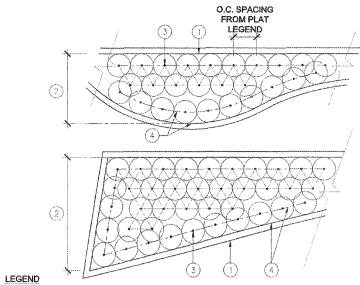

1. PAVING EDGE OR HEADER.

2. PLANTING AREA.
3. PLANT.
4. OUTER ROW OF PLANTS FOLLOWS EDGE OF PAVING OR HEADER.


## PLANT LAYOUT @ IRREGULAR AREAS SCALE: NTS

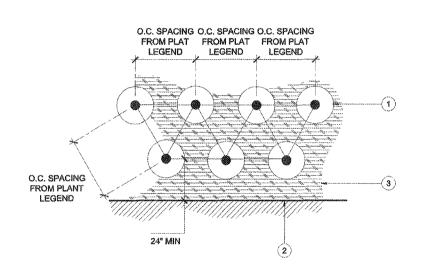

## LEGEND

- SHRUB/GROUNDCOVER TRIANGULATED ROWS.
- HARDSCAPE ELEMENT: CURB, WALK, WALL, ETC.
  MULCH PER SPECIFICATIONS.
  SPACING DIAGRAM REFERS TO ALL SHRUBS AND GROUND
  COVER PLANTING UNLESS NOTED OTHERWISE


### **GROUND COVER SPACING** SCALE: NTS

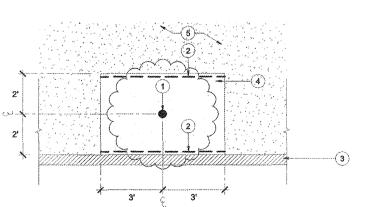

## LEGEND

- 1. TREE TRUNK. 2. 12 LF BOTH SIDE OF 18"-DEEP ROOT CONTROL BARRIER: DEEPROOT UB-18 OR EQUIVALENT. CENTER BARRIER ON TRUNK OF TREE. INSTALL PER MANUFACTURER'S SPECIFICATIONS.
- 3. HARDSCAPE FLEMENT: CURB. SIDEWALK, WALL, ETC. 4. 4' x 6' PLANTING AREA WITH COMPACTED D.G. FINISH SURFACE 5. ADJACENT ENHANCED CONCRETE SIDEWALK - SEE PLANS

### **GROUND COVER SPACING** SCALE: NTS

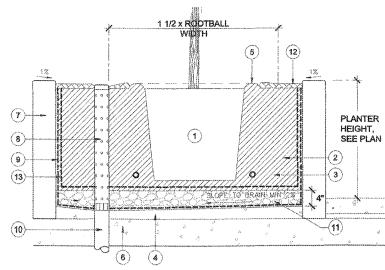

PIPE WRAPPED IN DRAINAGE SOCK WITH REMOVABLE THREADED P.V.C.

CAP WITH (3) 1/4" HOLES DRILLED

WATER PROOFING, SEE ARCH DWGS PLANTER DRAINAGE, SEE PLUMBING DWGS.

REMOVABLE THREADED P.V.C. CAP WITH (3) 1/4" HOLES DRILLED THROUGH,

SEE SPECIFICATION

9. WATER PROOFING, SEE ARCH PLAN.


PLANTER DRAINAGE, SEE PLUMBING PLAN.
 3/8" CRUSHED ROCK, SEE SPECIFICATION

THROUGH, SEE SPECIFICATION

#### LEGEND

- ROOTBALL
  PLANTING SOIL, SEE SPECIFICATIONS PLANT FERTILIZER TABLETS. SEE SPECIFICATIONS.
- TOPPING SLAB, SEE ARCH DWGS WATERING BASIN STRUCTURAL SLAB,
- SEE STRUCTURE DWGS.
  PLANTER WALL, SEE ARCH DWGS.
  - 11. 3/8" CRUSHED ROCK, SEE SPECIFICATION 12. 3" THICK LAYER OF MULCH, SEE SPECS 13. FILTER FABRIC PLANTER DRAIN ASSEMBLY: 4" DIA. PERFORATED P.V.C. RIGID DRAINAGE


#### TREE OVER STRUCTURE 3 SCALE: NTS

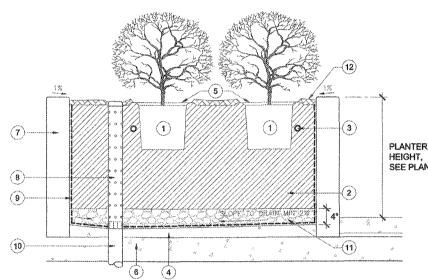

## LEGEND

- . ROOTBALL . PLANTING SOIL, SEE SPECIFICATIONS
- PLANT FERTILIZER TABLETS. SEE SPECIFICATIONS. TOPPING SLAB, SEE ARCH DWGS WATERING BASIN
- STRUCTURAL SLAB, SEE STRUCTURE DWGS 12. 3" THICK LAYER OF MULCH PLANTER WALL, SEE ARCH DWGS PLANTER DRAIN ASSEMBLY: 4" DIA. PERFORATED P.V.C. RIGID DRAINAGE PIPE

#### SHRUB PLANTING OVER STRUCTURE (2) SCALE: NTS

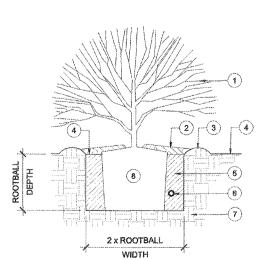

## LEGEND

- SHRUB. MULCH. SEE SPECIFICATIONS. 3" HT WATERING BASIN.
- FINISH GRADE.
- AMENDED BACKFILL. SEE SPECIFICATIONS. FERTILIZER TABLET. SEE SPECIFICATIONS. STE SOIL.
   ROOTBALL. SET TOP OF ROOTBALL 2" ABOVE FINISH.

SHRUB PLANTING SCALE: NTS












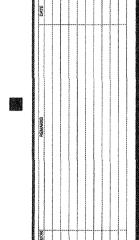

PARK MU-2C HOLLYWOOD F RESIDENTIAL - I

THIS SET OF CONSTRUCTION DOCUMENTS HAS BEEN PREPARED FOR THE LP3. PLOT PLAN RESUBMITTAL

06-21-2018 (95% DATE