

WINDOW LEGEND & SCHEDULE - RESIDENTIAL / COMMON AREA


WINDOW SCHEDULE					
Type Mark	W	H	FRAME	DESCRIPTION	
C1	2'-6"	4'-6"	VINYL	CASEMENT	
F1	2'-6"	4'-6"	VINYL	FIXED	
M1	5'-0"	4'-6"	VINYL	CASEMENT x FIXED	
M2	6'-0"	6'-0"	VINYL	CASEMENT x FIXED	
M3	2'-6"	7'-6"	VINYL	FIXED of FIXED	
M4	3'-0"	7'-6"	VINYL	FIXED of FIXED	
M5	2'-6"	7'-6"	VINYL	CASEMENT of FIXED	
M6	5'-0"	7'-6"	VINYL	CASEMENT x FIXED of FIXED x FIXED	
M7	6'-0"	7'-6"	VINYL	CASEMENT x FIXED of FIXED x FIXED	
M8	7'-6"	7'-6"	VINYL	CASEMENT x FIXED of FIXED x FIXED x FIXED	
M9	2'-6"	6'-0"	VINYL	CASEMENT	
M10	7'-6"	7'-6"	VINYL	CASEMENT x FIXED of FIXED x FIXED x FIXED	

TYPE LEGEND

C = CASEMENT
 F = FIXED
 M = MULLED

T = TEMPERED GLASS

PROVIDE GLAZING WITH RATING THAT MEETS
 SHGC = XX and U-VALUE = XX

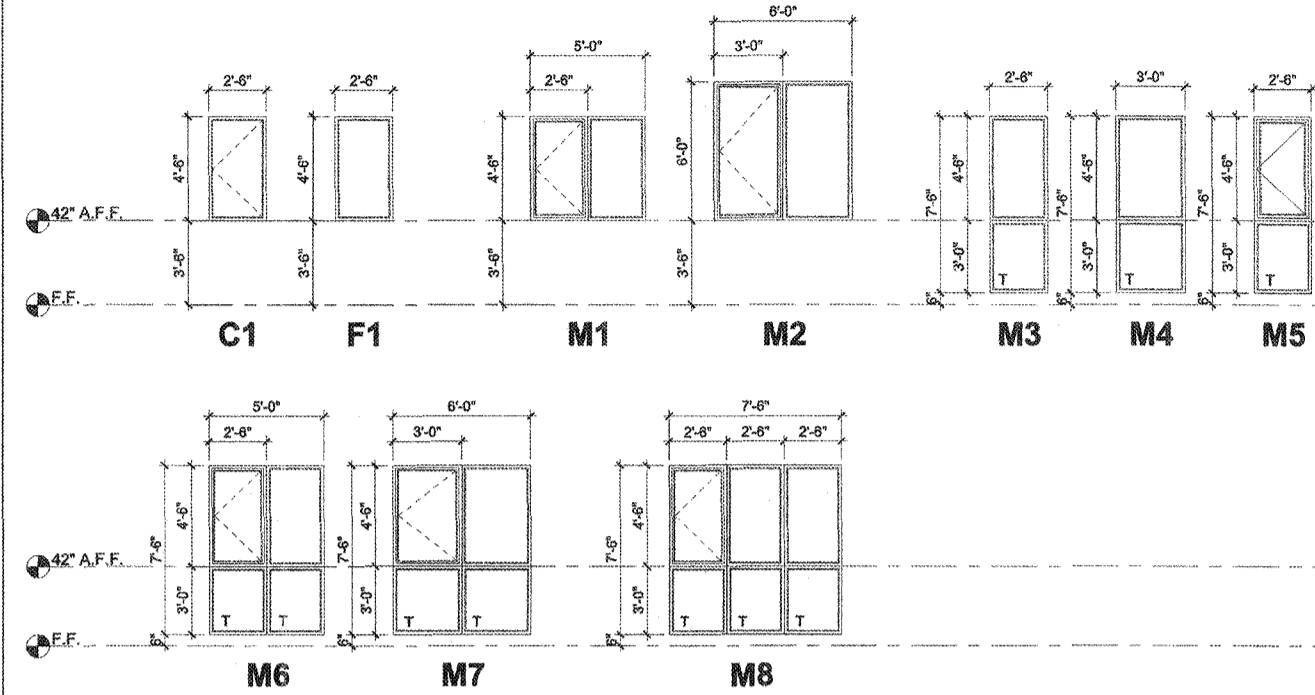

ACOUSTICAL REPORT

(MIN. RECOMMENDED STC RATINGS FOR WINDOWS AND EXTERIOR DOORS)

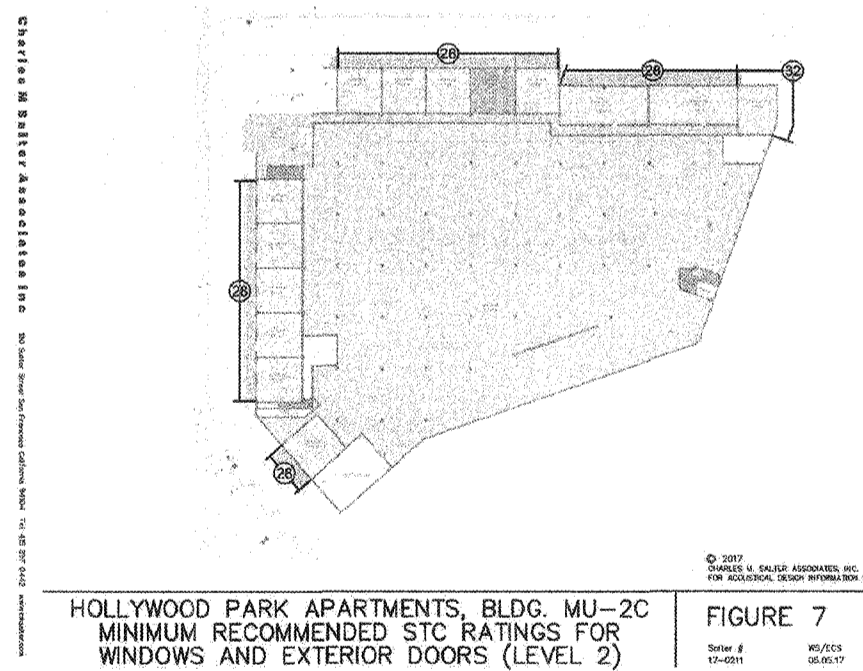


FIGURE 7

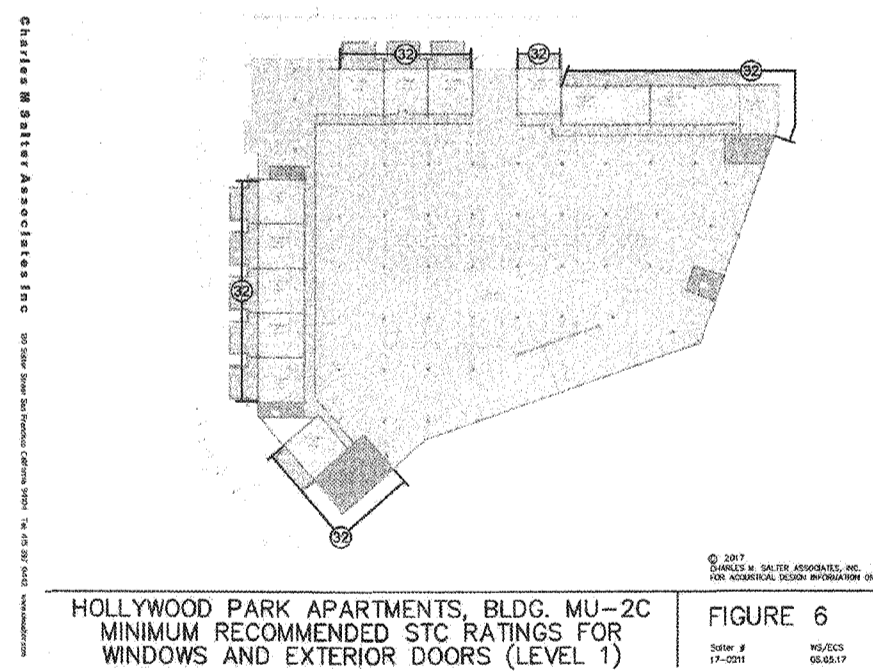


FIGURE 6

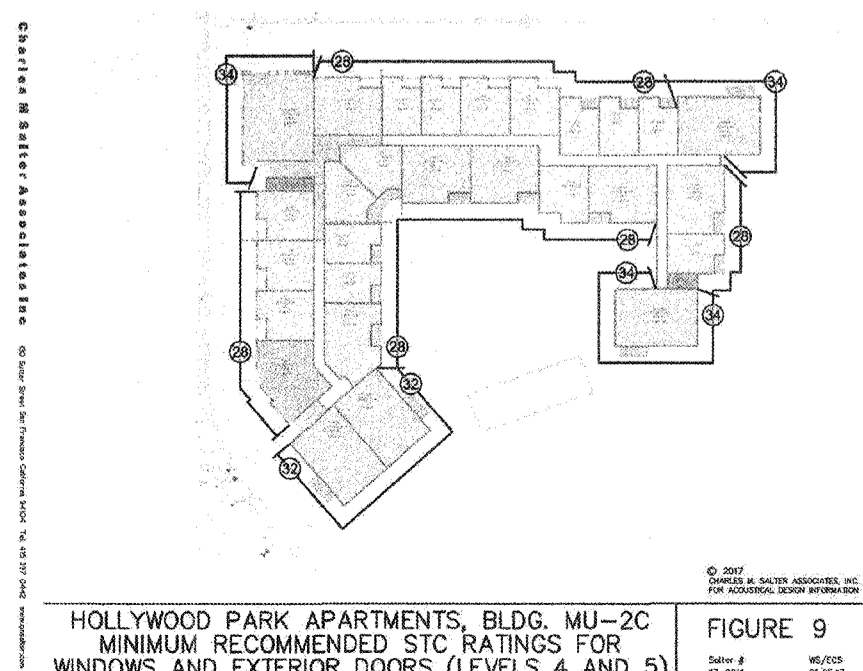


FIGURE 9

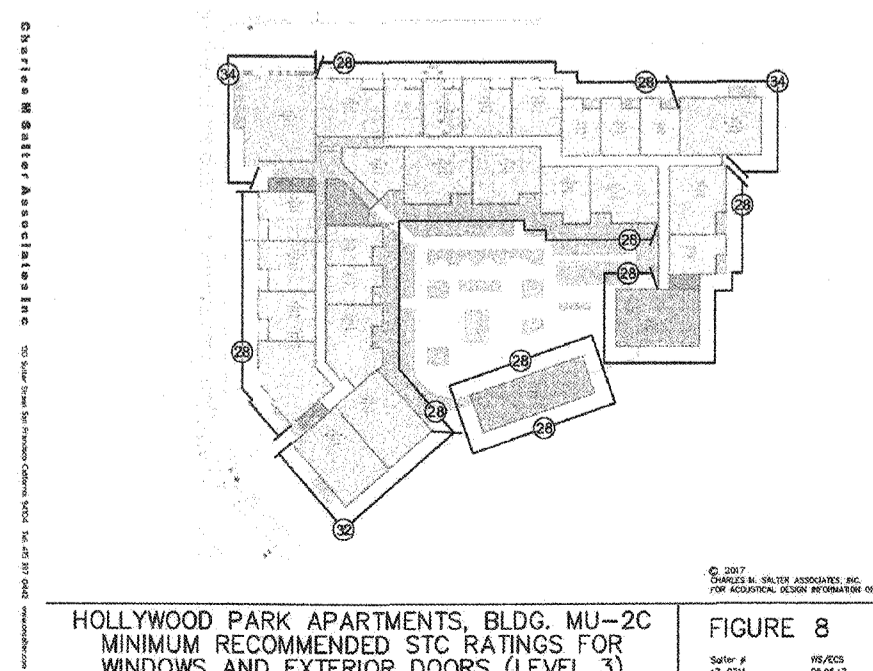


FIGURE 8