

**PROJECT**  
**IBEC PROJECT**  
**INGLEWOOD, CALIFORNIA**

**DEVELOPER**  
**MURPHY'S BOWL**  
 LLC  
 10400 NE 4th St, Suite 3000  
 Bellevue, WA 98004

**DEVELOPER'S MANAGING AGENT**  
**WILSON MEANY**  
 6701 Center Drive, Suite 950  
 Los Angeles, CA 90045  
 310.382.0000 ext.  
 http://wilsonmeany.com

**ARCHITECT / PLANNING /**  
**ENGINEERING / TRANSPORTATION**

**AECOM**  
 AECOM TECHNICAL SERVICES, INC.  
 2380 McGee, Suite 200  
 Kansas City, MO 64108  
 816.861.4423 tel / 816.561.2863 fax  
 www.aecom.com

**CIVIL ENGINEER**  
**D&D**  
**ENGINEERING, INC.**  
 8901 S. La Cienega Blvd, Suite 106  
 Inglewood, CA 90301  
 424.351.6800 tel

**DRY UTILITY SYSTEMS**

**BJ PALMER &**  
**ASSOCIATES, INC.**  
 26245 Crocker Avenue  
 Valencia, CA 91355  
 760.842.7510 tel

**PARKING**

**WALKER**  
**CONSULTANTS**  
 606 S. Olive St, Suite 1100  
 Los Angeles, CA 90014  
 213.485.4911 tel

**SHORING ENGINEER**

**DRS**  
**ENGINEERING, INC.**  
 3564 Sagunto Street, Suite 468  
 Santa Ynez, CA 93460  
 818.402.3962 tel

**REGISTRATION**

This drawing has been prepared for the use of AECOM's client and may not be used, reproduced or relied upon by third parties, except as agreed by AECOM and its client, as required by law or for use by governmental reviewing agencies. AECOM accepts no responsibility, and denies any liability whatsoever, to any party that modifies this drawing without AECOM's express written consent. Do not scale this document. All measurements must be obtained from the stated dimensions.

**NOT FOR**  
**CONSTRUCTION**

**ISSUE/REVISION**

NO.	DATE	DESCRIPTION

**KEY PLAN**

March 15, 2019 EIR DOCUMENTS

TRUE NORTH

**PROJECT NUMBER**


**SHEET TITLE**

**EIR PHOTOMETRICS BASE - ARENA & SOUTH PARKING**

**SHEET NUMBER**

**E101**

© 2018 AECOM TECHNICAL SERVICES, INC.

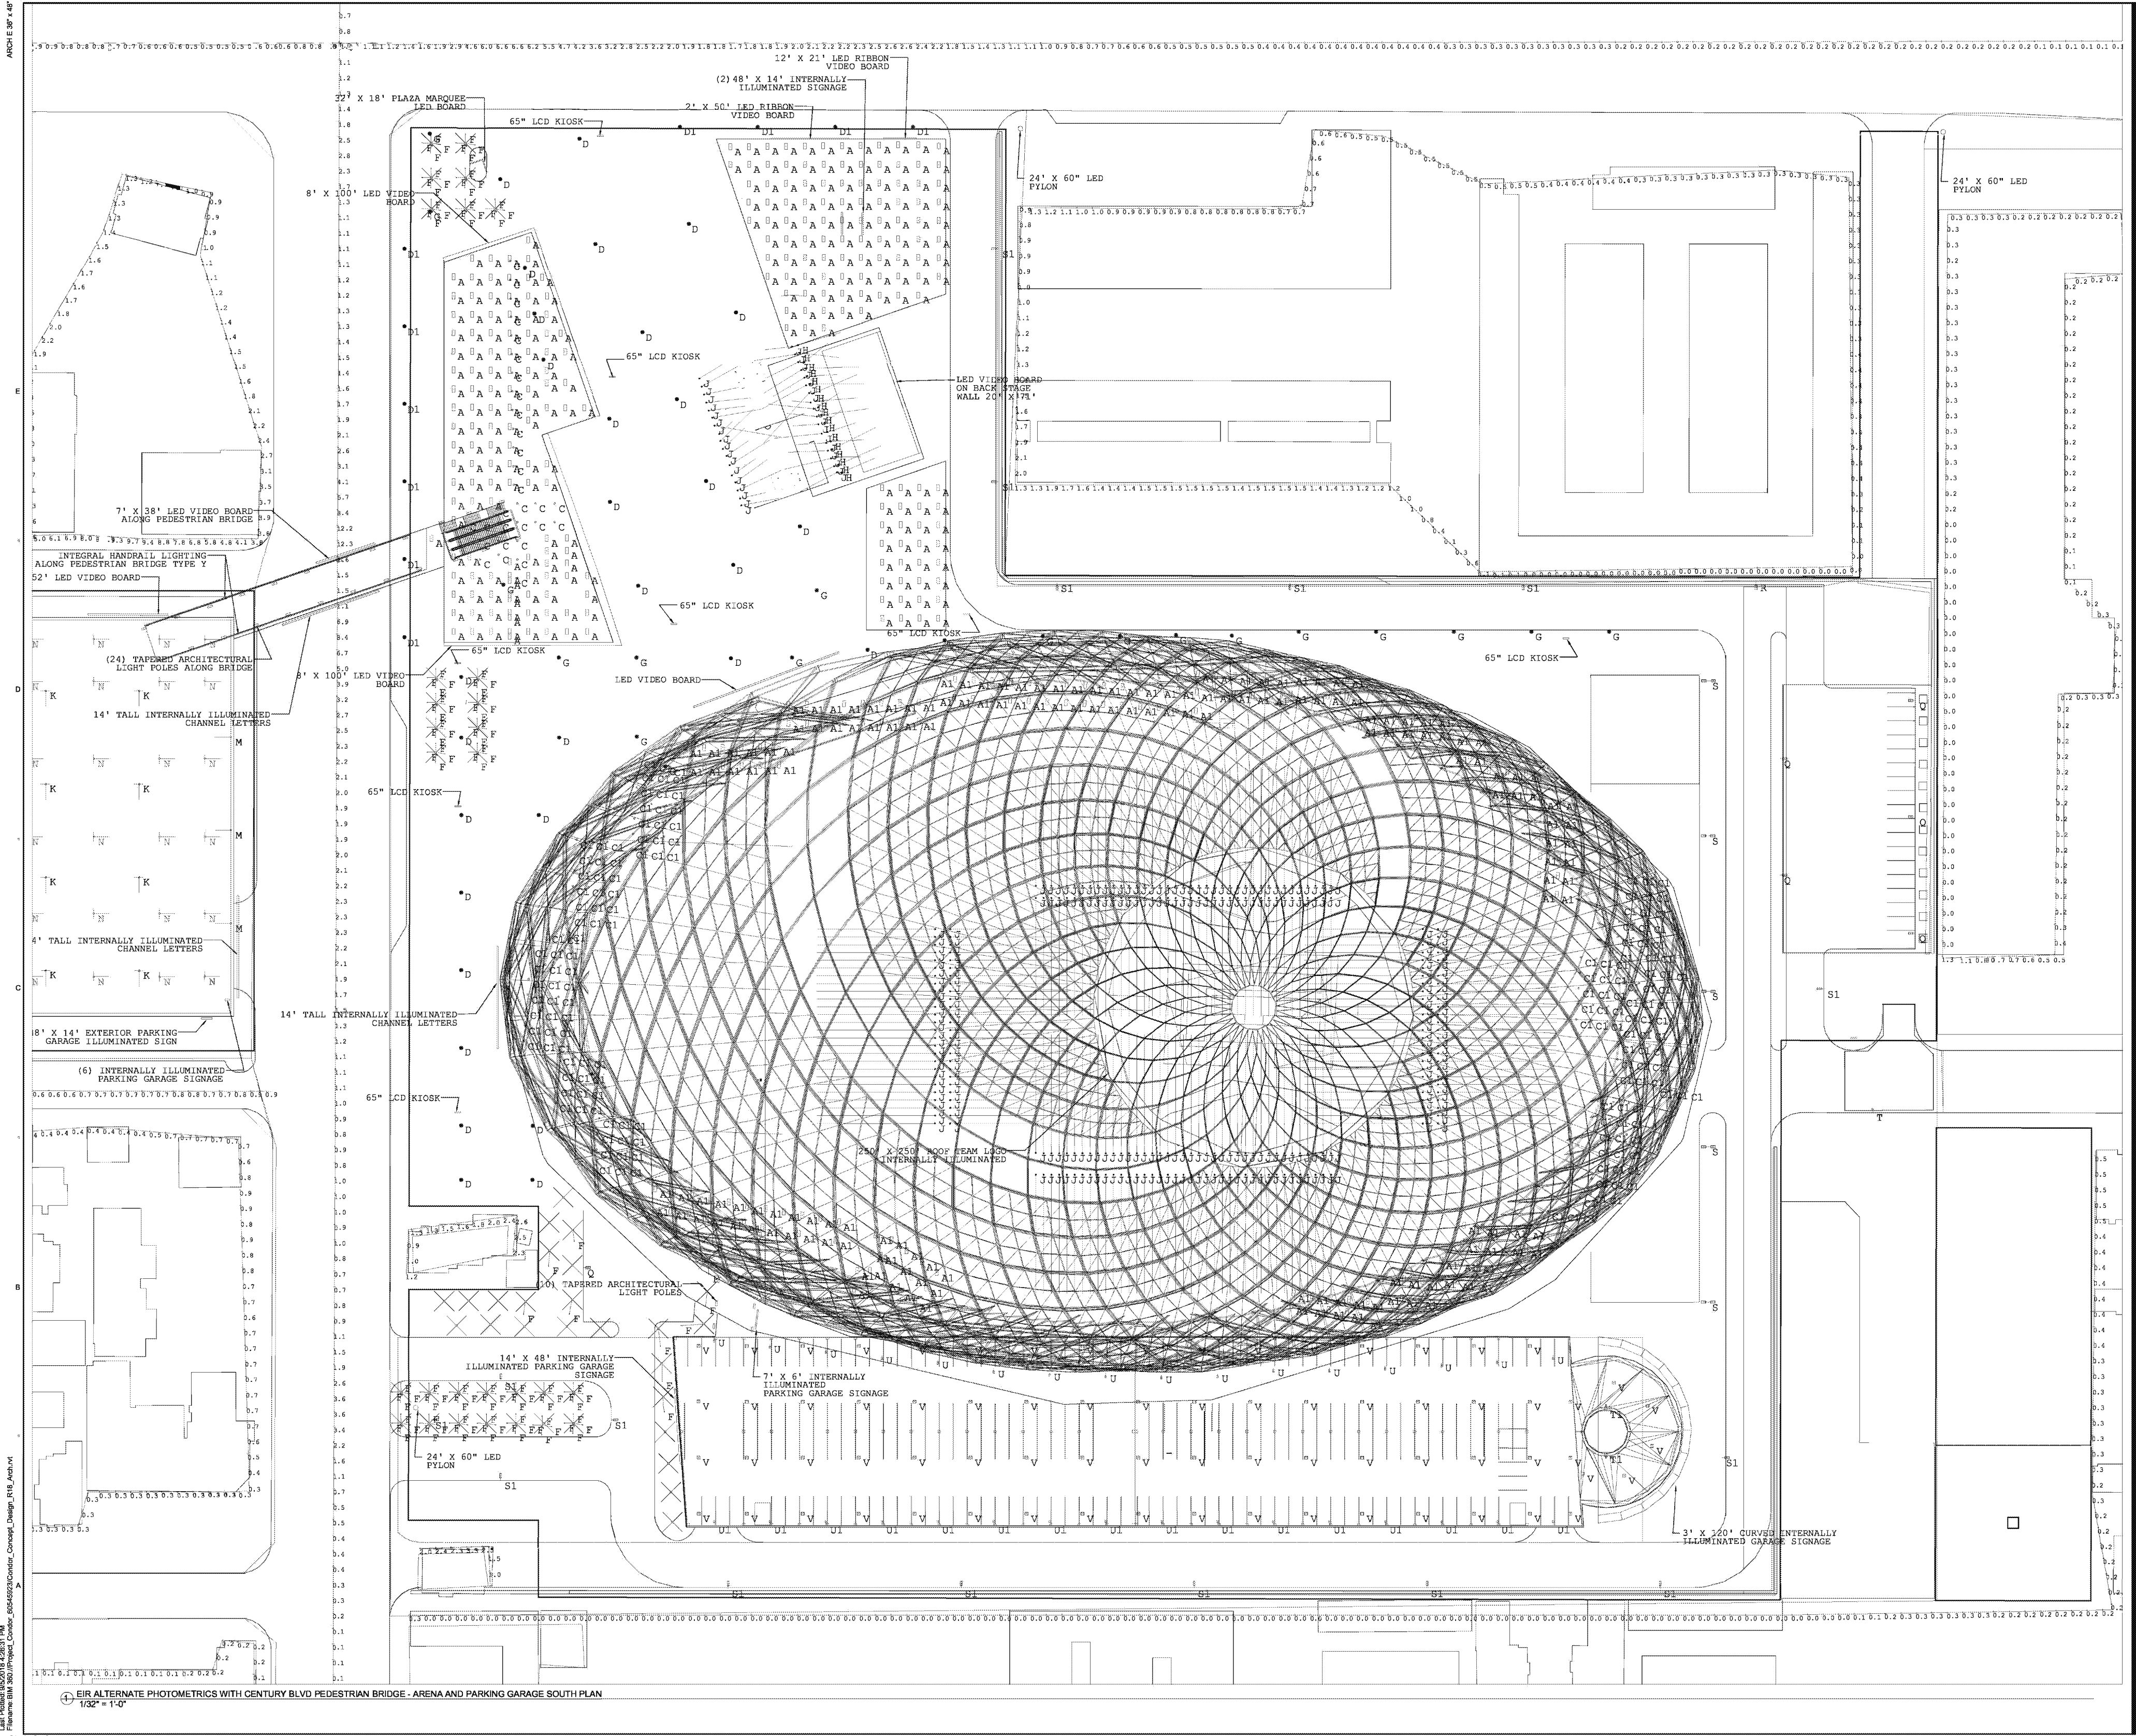

Project Management Initials: \_\_\_\_\_ Checker: \_\_\_\_\_  
 Date: \_\_\_\_\_  
 Filename: IEM\_3901/Project\_Combor\_8054592/Contor\_Design\_I18\_Arch.rvt

EIR ALTERNATE PHOTOMETRICS WITH CENTURY BLVD PEDESTRIAN BRIDGE - ARENA AND PARKING GARAGE SOUTH PLAN  
 1/32" = 1'-0"