


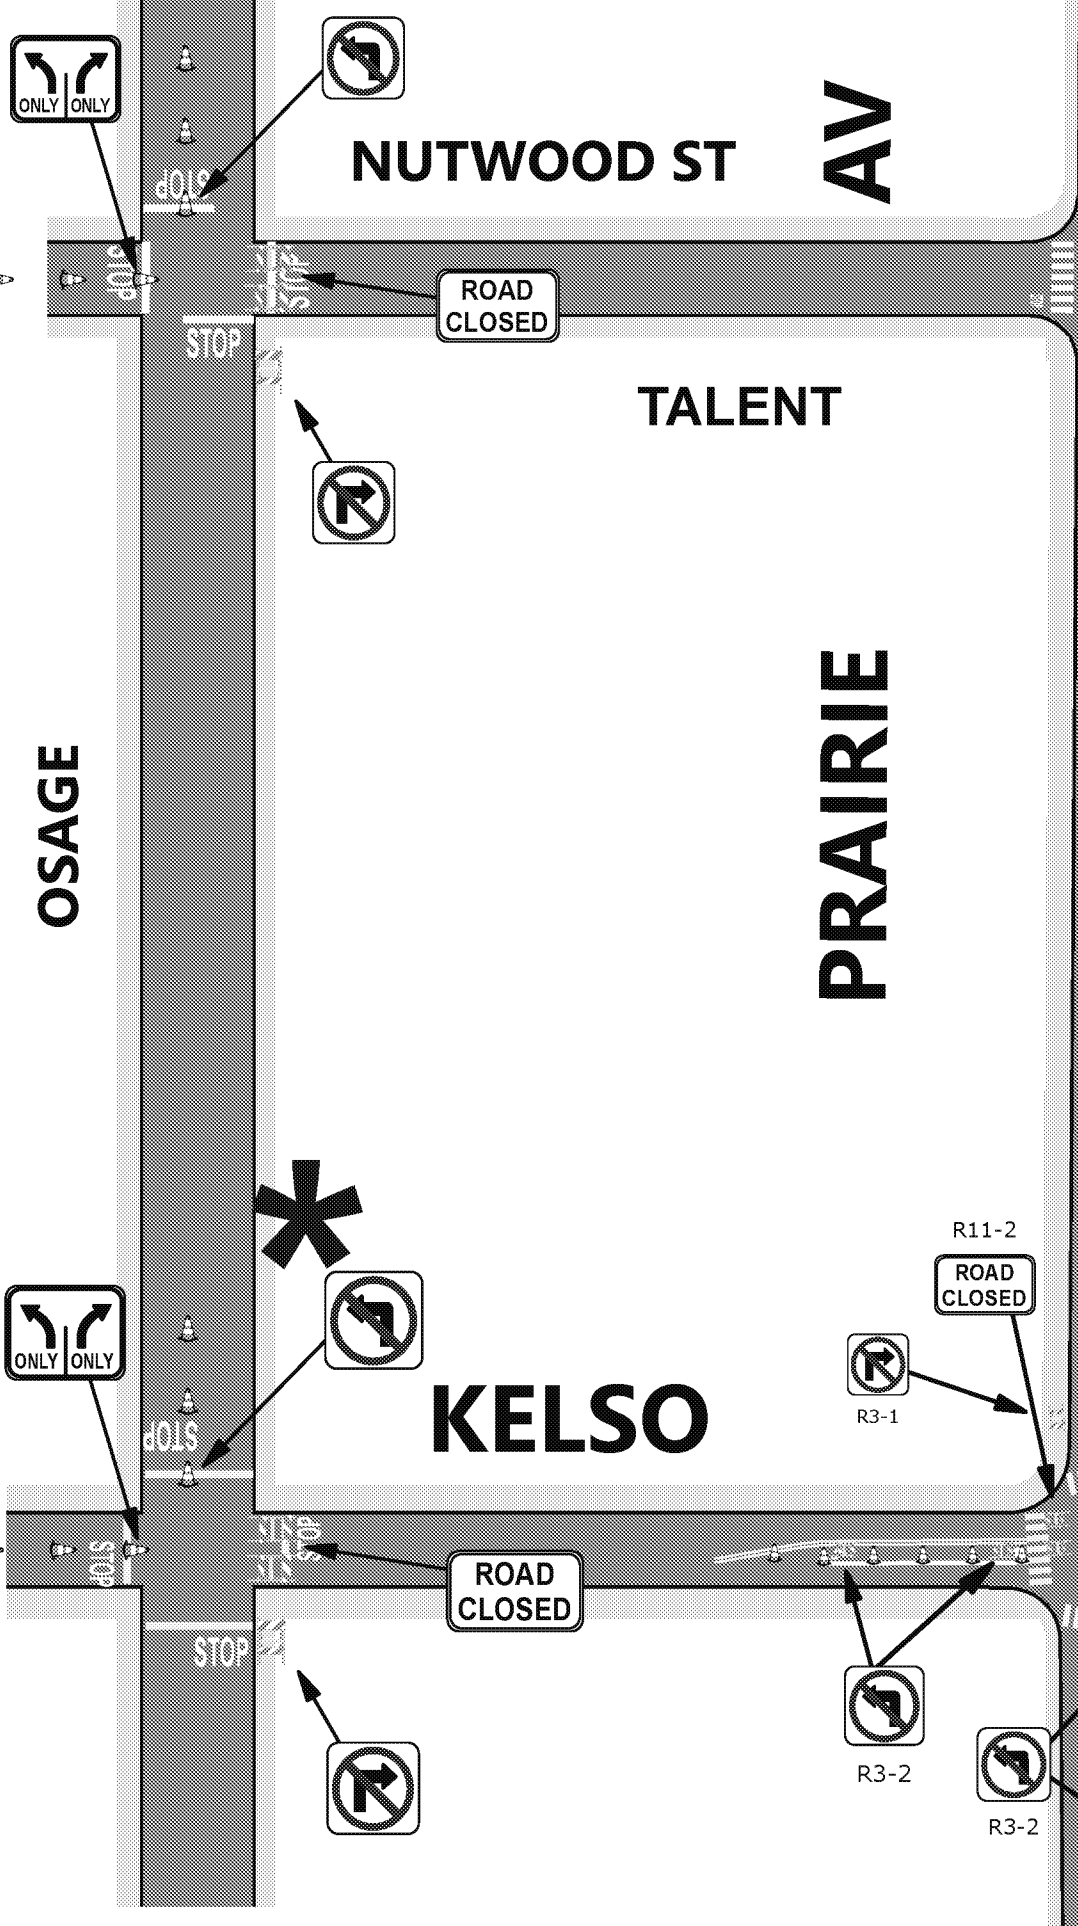

MANCHESTER BL



A+ TRAFFIC MANAGEMENT, INC
 OFFICE: (213) 747-0215

FORUM TCP A (6,000 OR LESS)
 SCALE: NOT TO SCALE
 DRAWN BY: S.F.

PRAIRIE/ OSAGE INBOUND
 SHEET NO: **4 OF 11**
 © A+ TRAFFIC MANAGEMENT INC, 2018- 2019. ALL RIGHTS RESERVED